

Project Name: SHUBHALAY
 PROPOSED GROUP HOUSING
 BUILDING PLAN ON PART OF ARAZI
 NO. 432 MI. AT MAUZA KATKA,
 PARGANA JHUNSI, TEHSIL PHOOLPUR,
 DISTT. ALLAHABAD

S/N	TYPES	SIZE	DESCRIPTION
1.	D1	1050X2550	DOOR
2.	D2	1000X2550	DOOR
3.	D3	900X2550	DOOR
4.	D4	750X2550	DOOR
5.	DW1	1968X2550	DOORWIN.
6.	DW2	1800X2550	DOORWIN.
7.	DW3	1580X2550	DOORWIN.
8.	W1	2400X1650	WINDOW
9.	W2	1800X1650	WINDOW
10.	W3	1650X1650	WINDOW
11.	W4	1350X1650	WINDOW
12.	W5	1200X1650	WINDOW
13.	W6	1200X1500	WINDOW
14.	W7	1135X1650	WINDOW
15.	W8	900X1500	WINDOW
16.	V1	750X450	VENTILATOR

Shubhalay Group Housing Project
 Citizen Infraventures Pvt. Ltd.
 Through Director
 Anubhav Verma







Sanjay Kumar Singh
 Director

Drawing Title
SUBMISSION DRAWING

Drg. No. AR-03
 Scale 1:200
 Date MAY-2017

North

ARCHITECT SIGN.
 Architect
MANISH GUJRAL
 (B. Arch, F.I.V.)
TARANA NASEER
 (B. Arch, M. Plan)
 Architects and Interior
 Designers
 52/25 B MUIR ROAD, ALLAHABAD

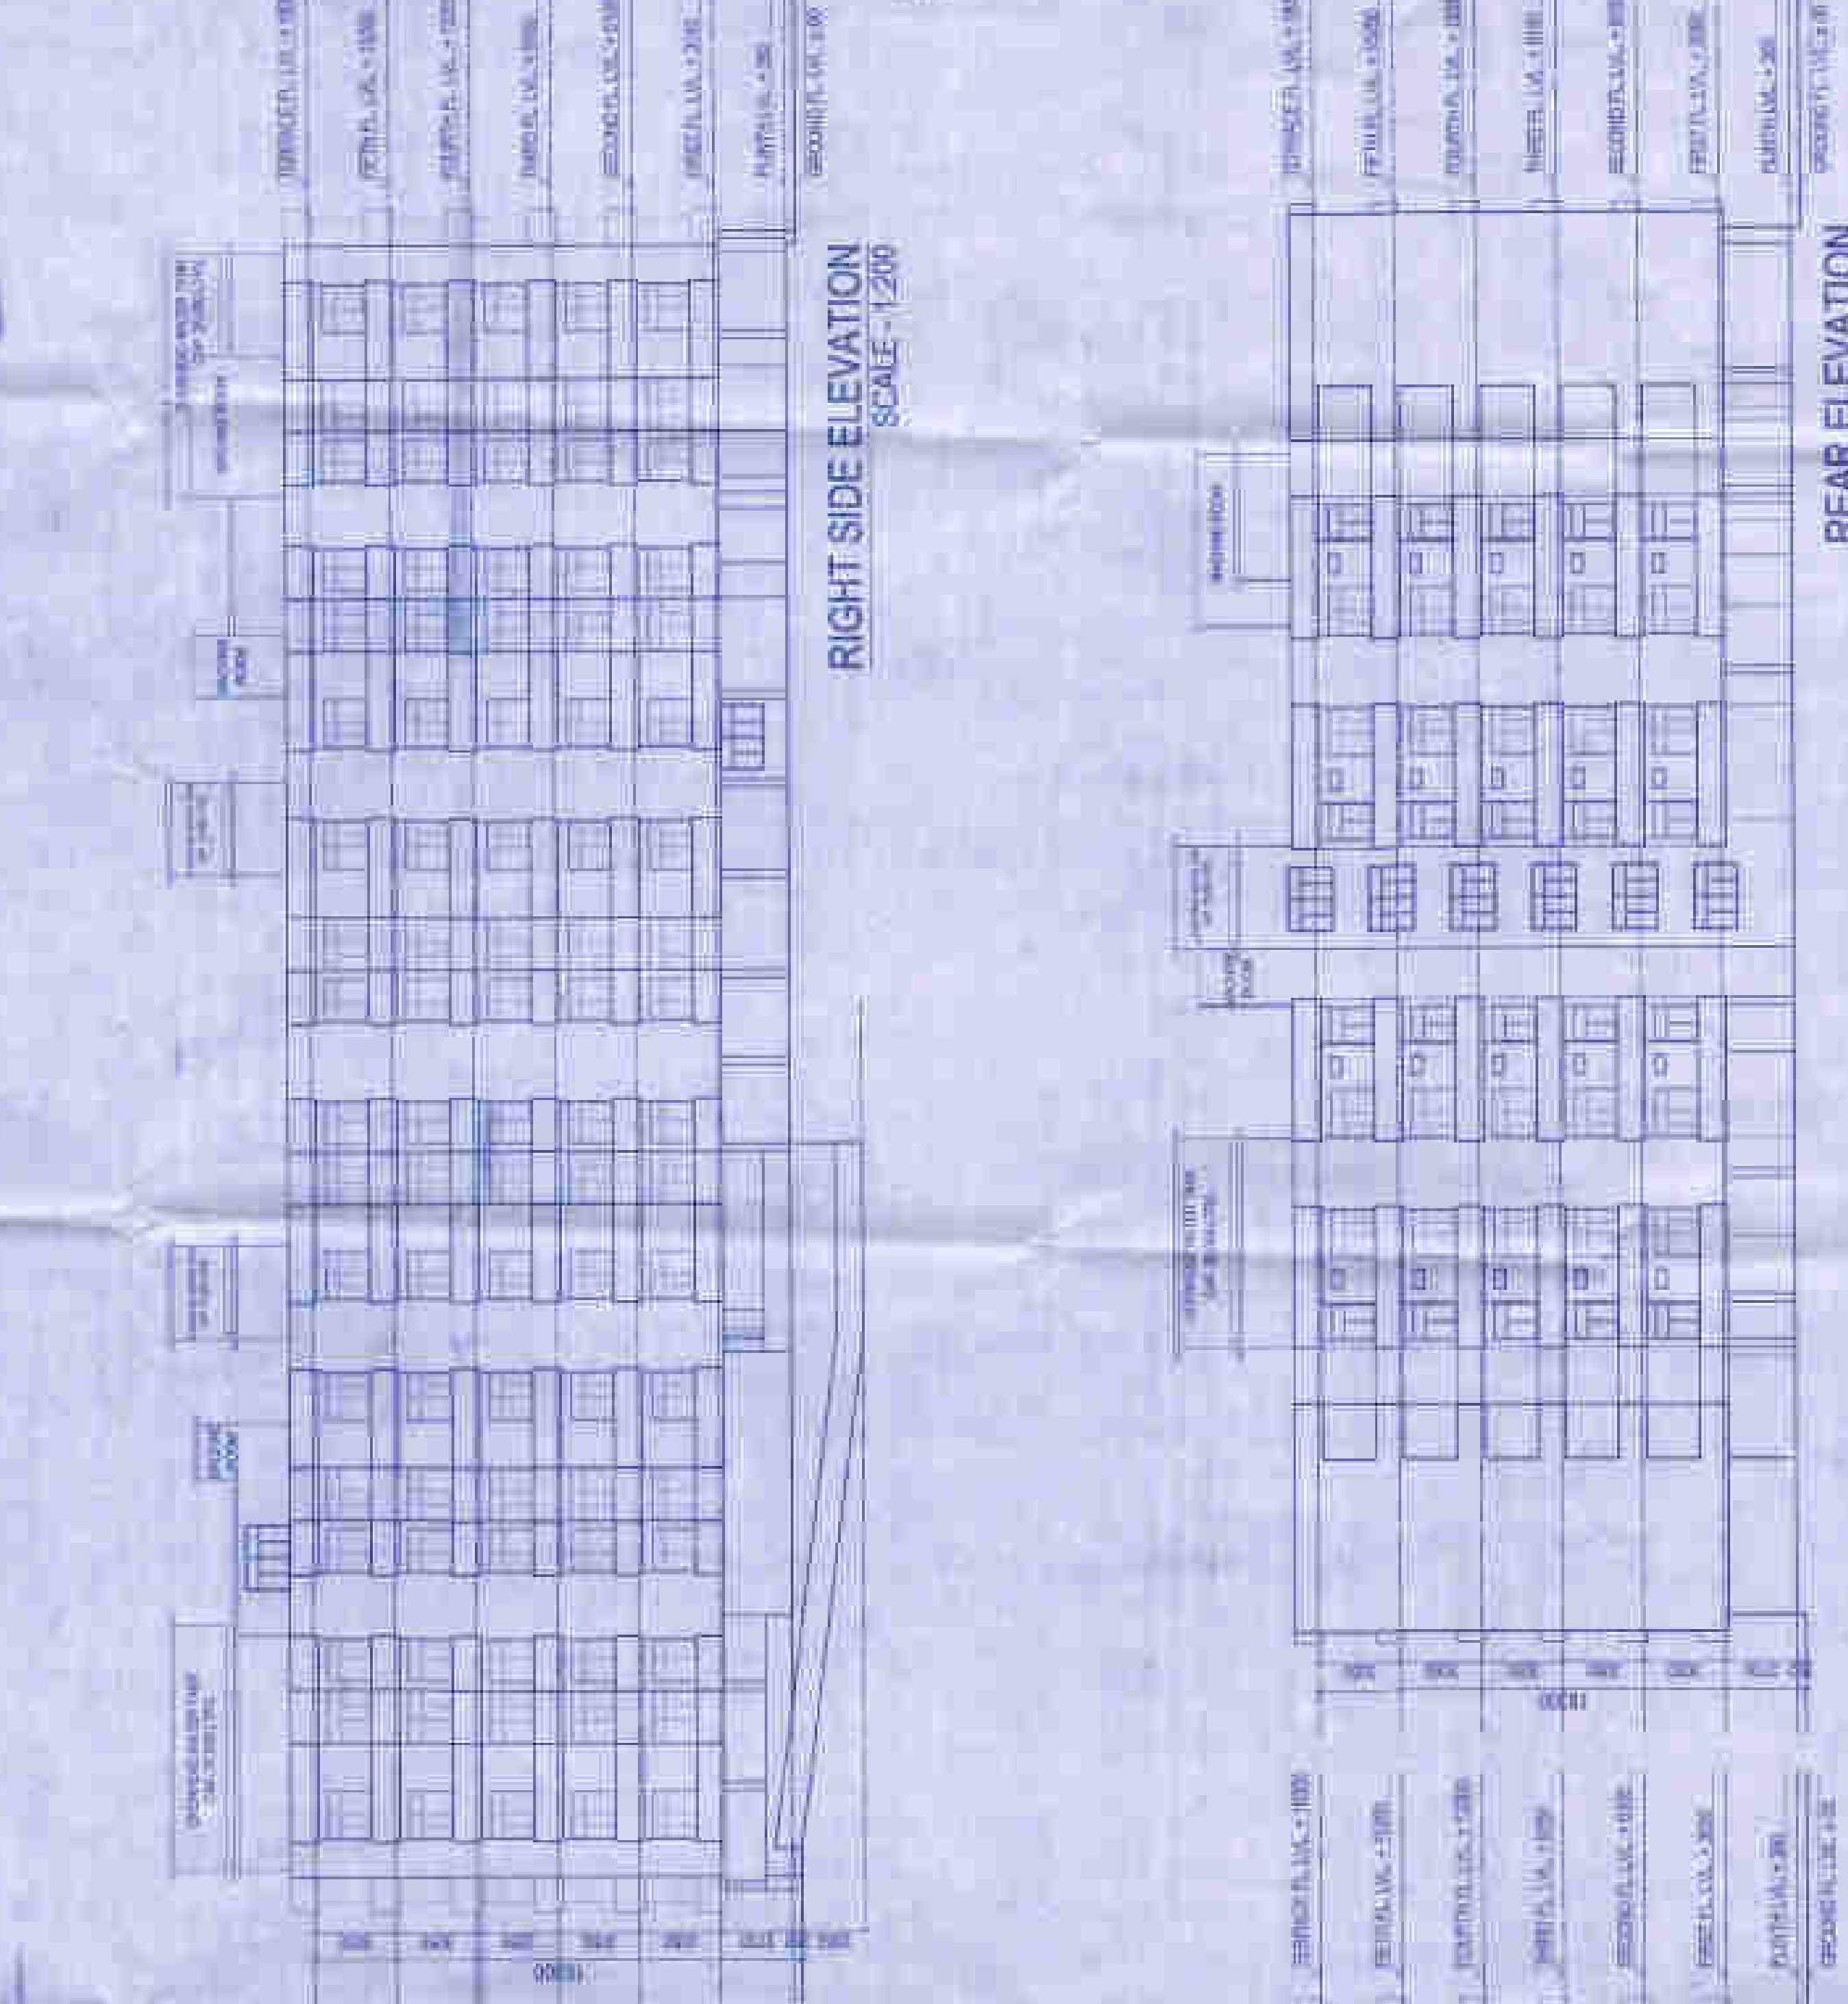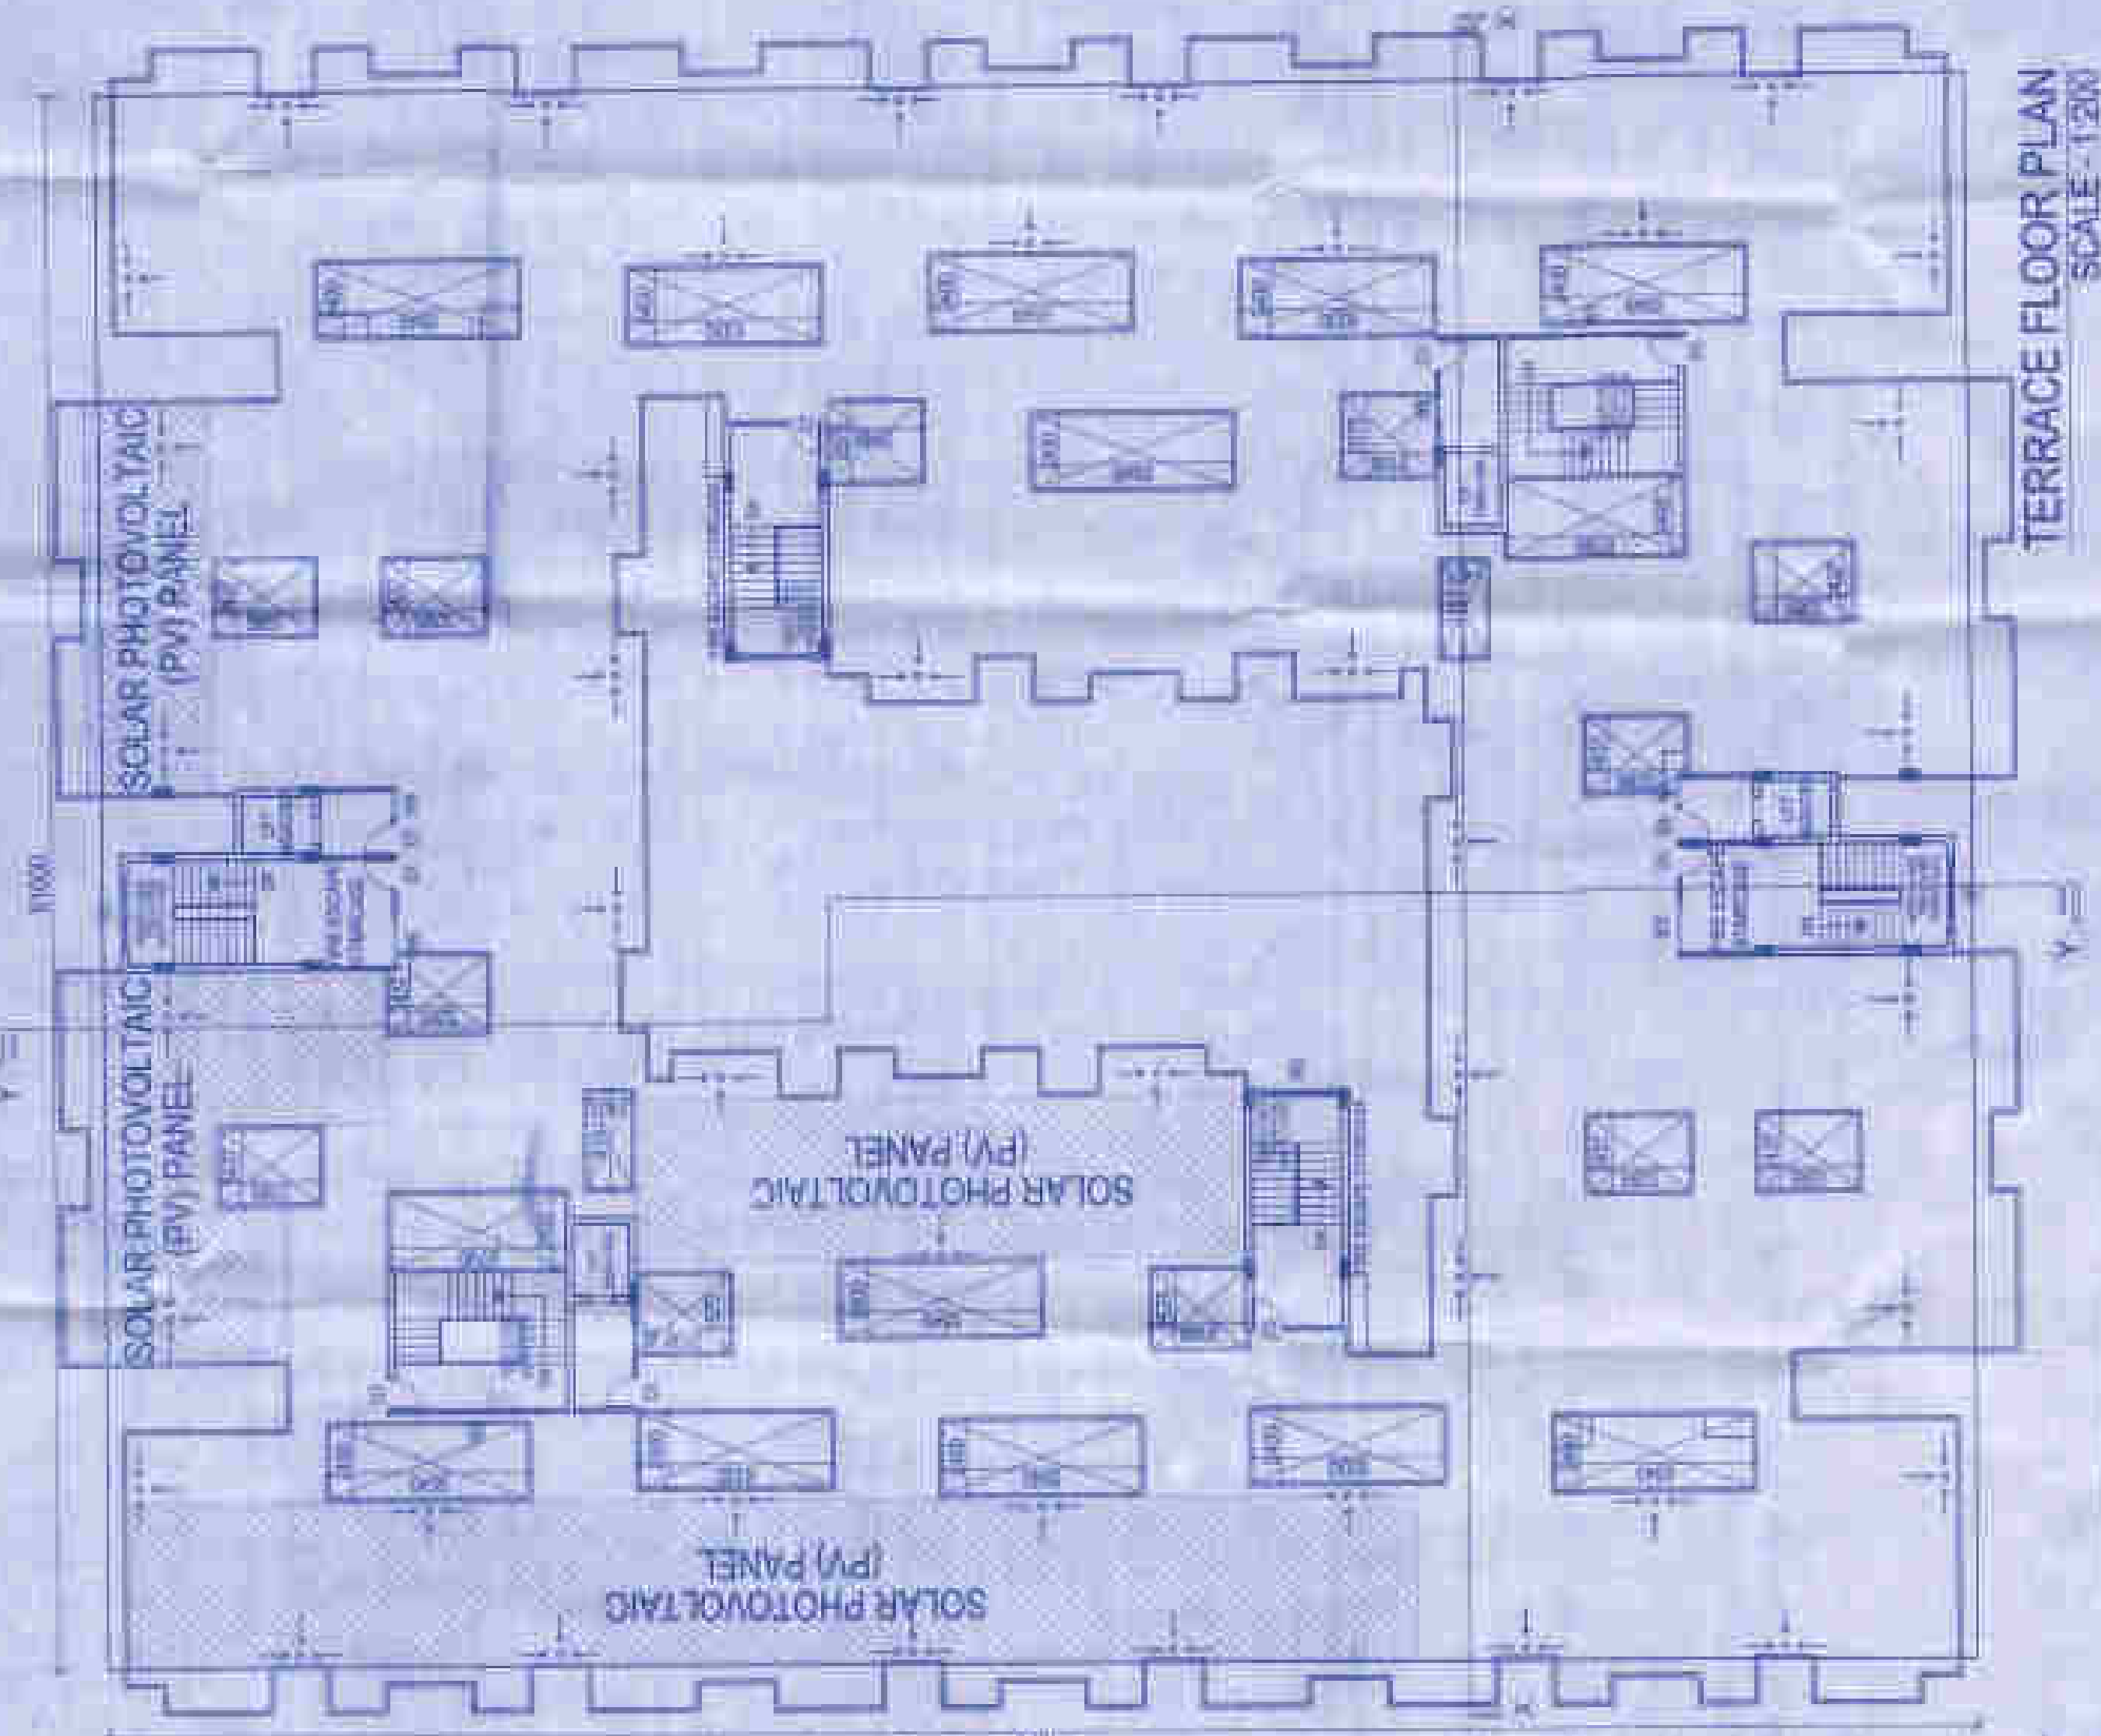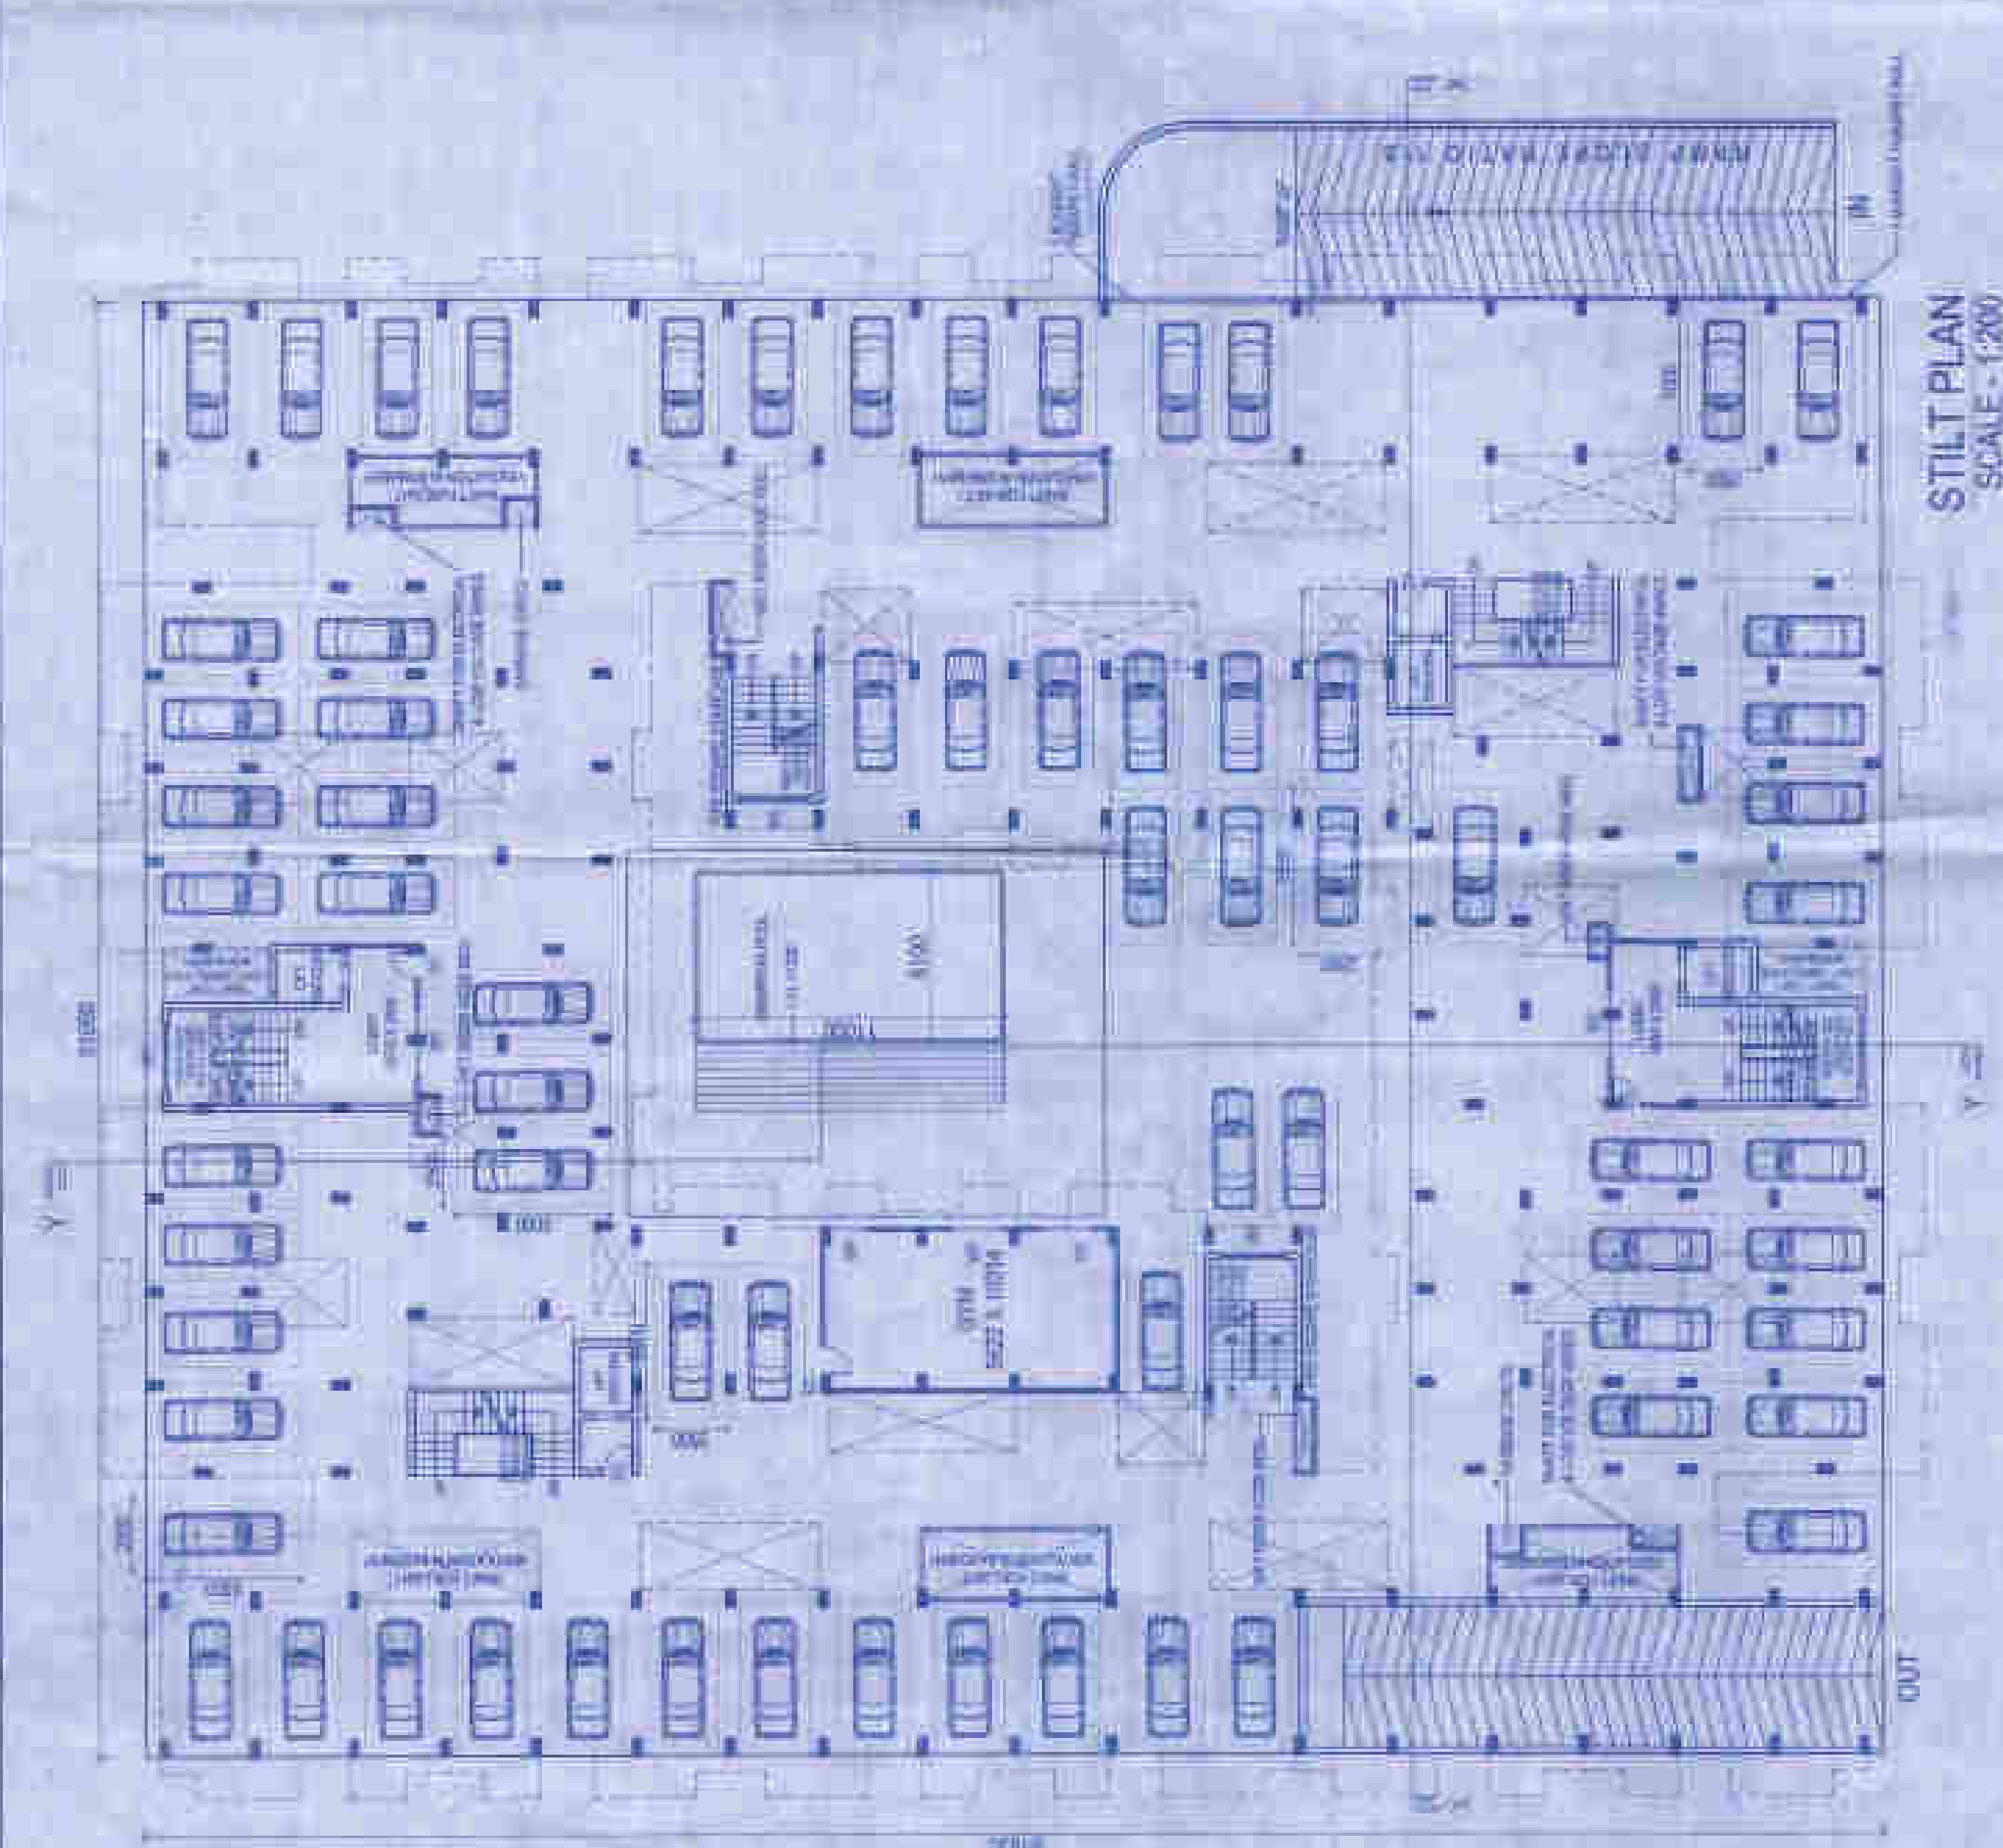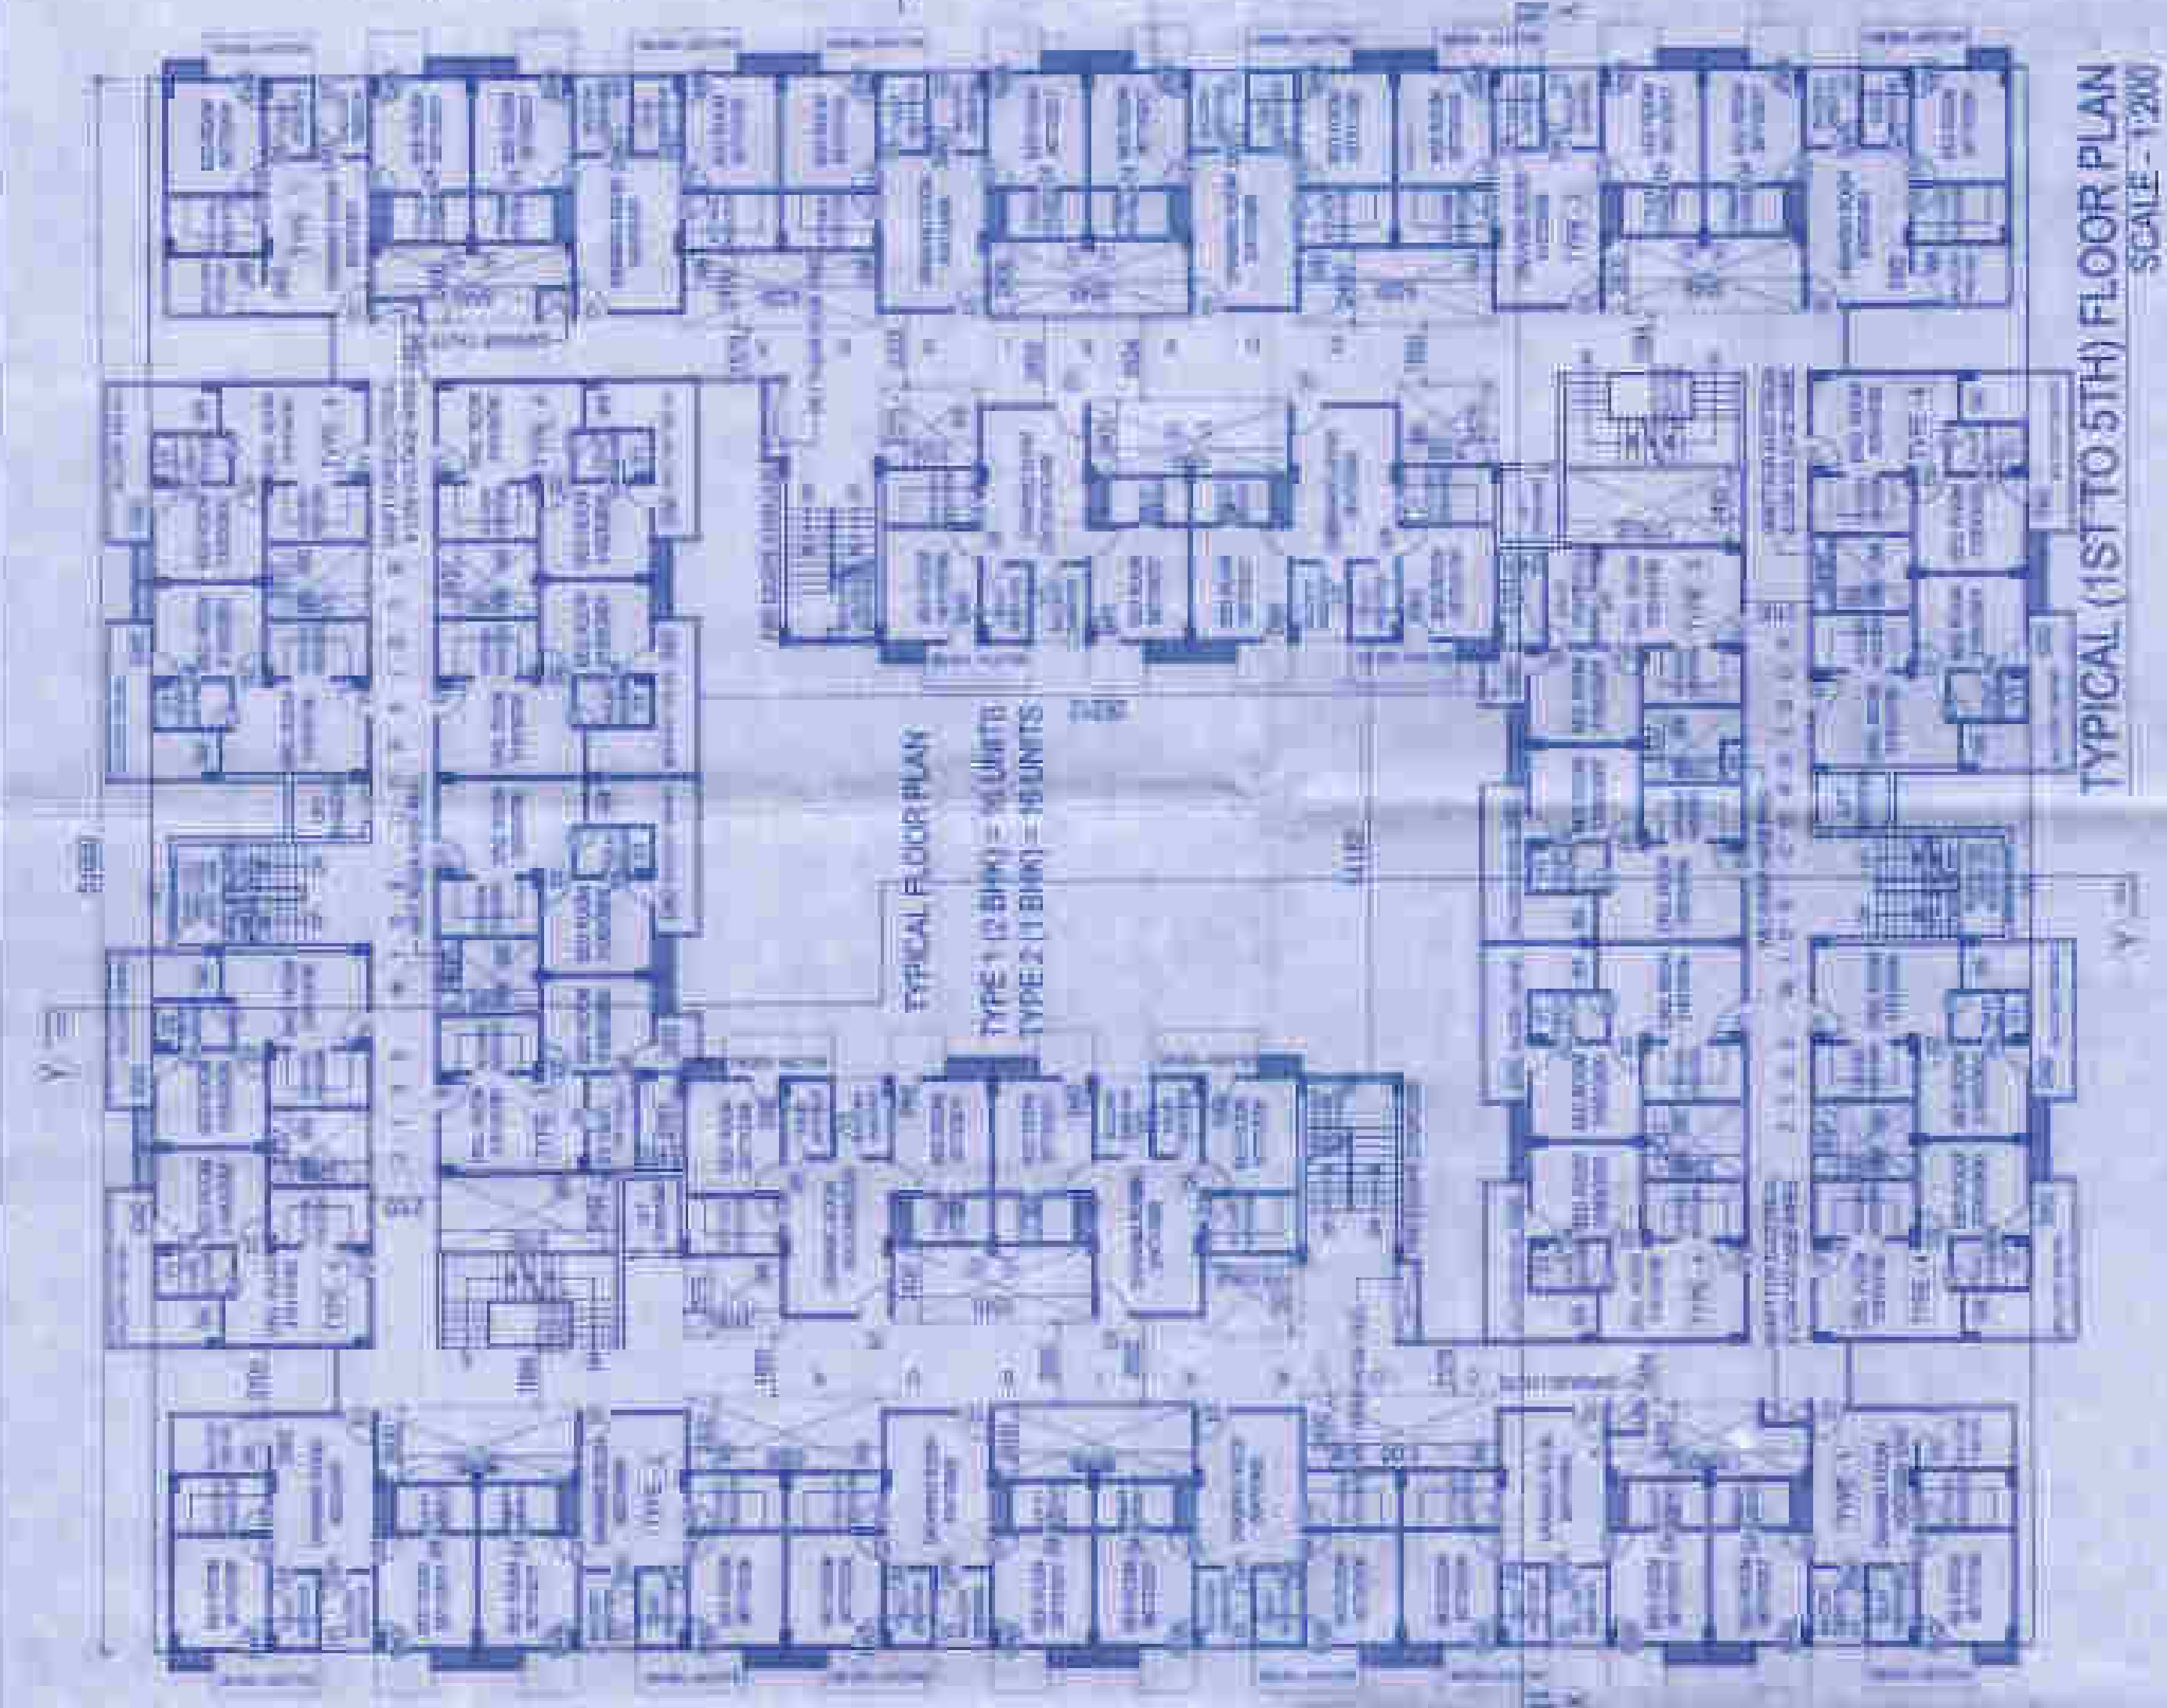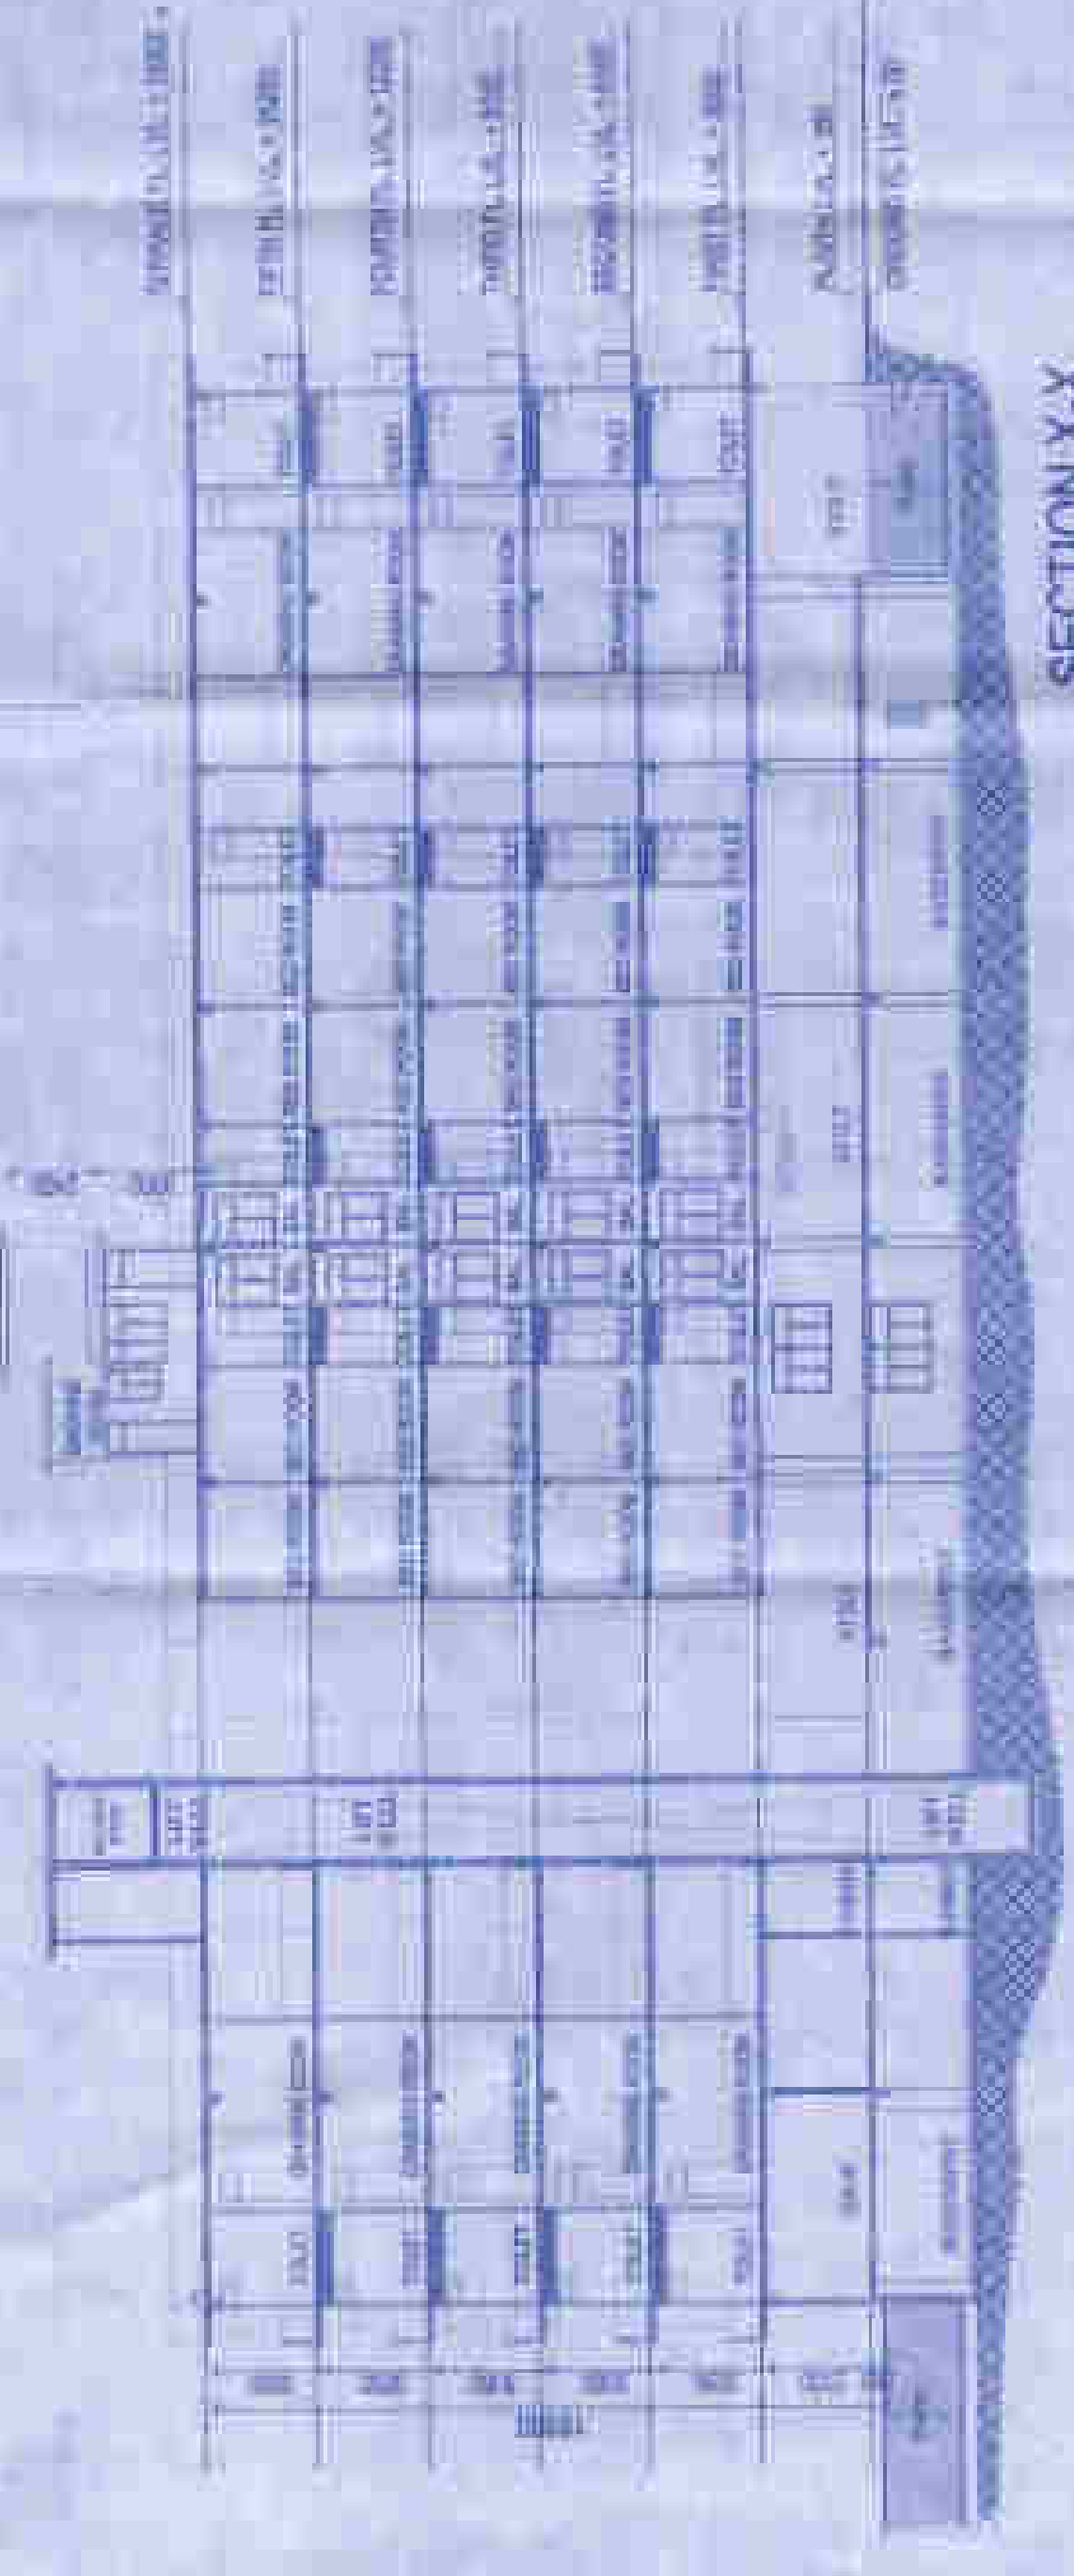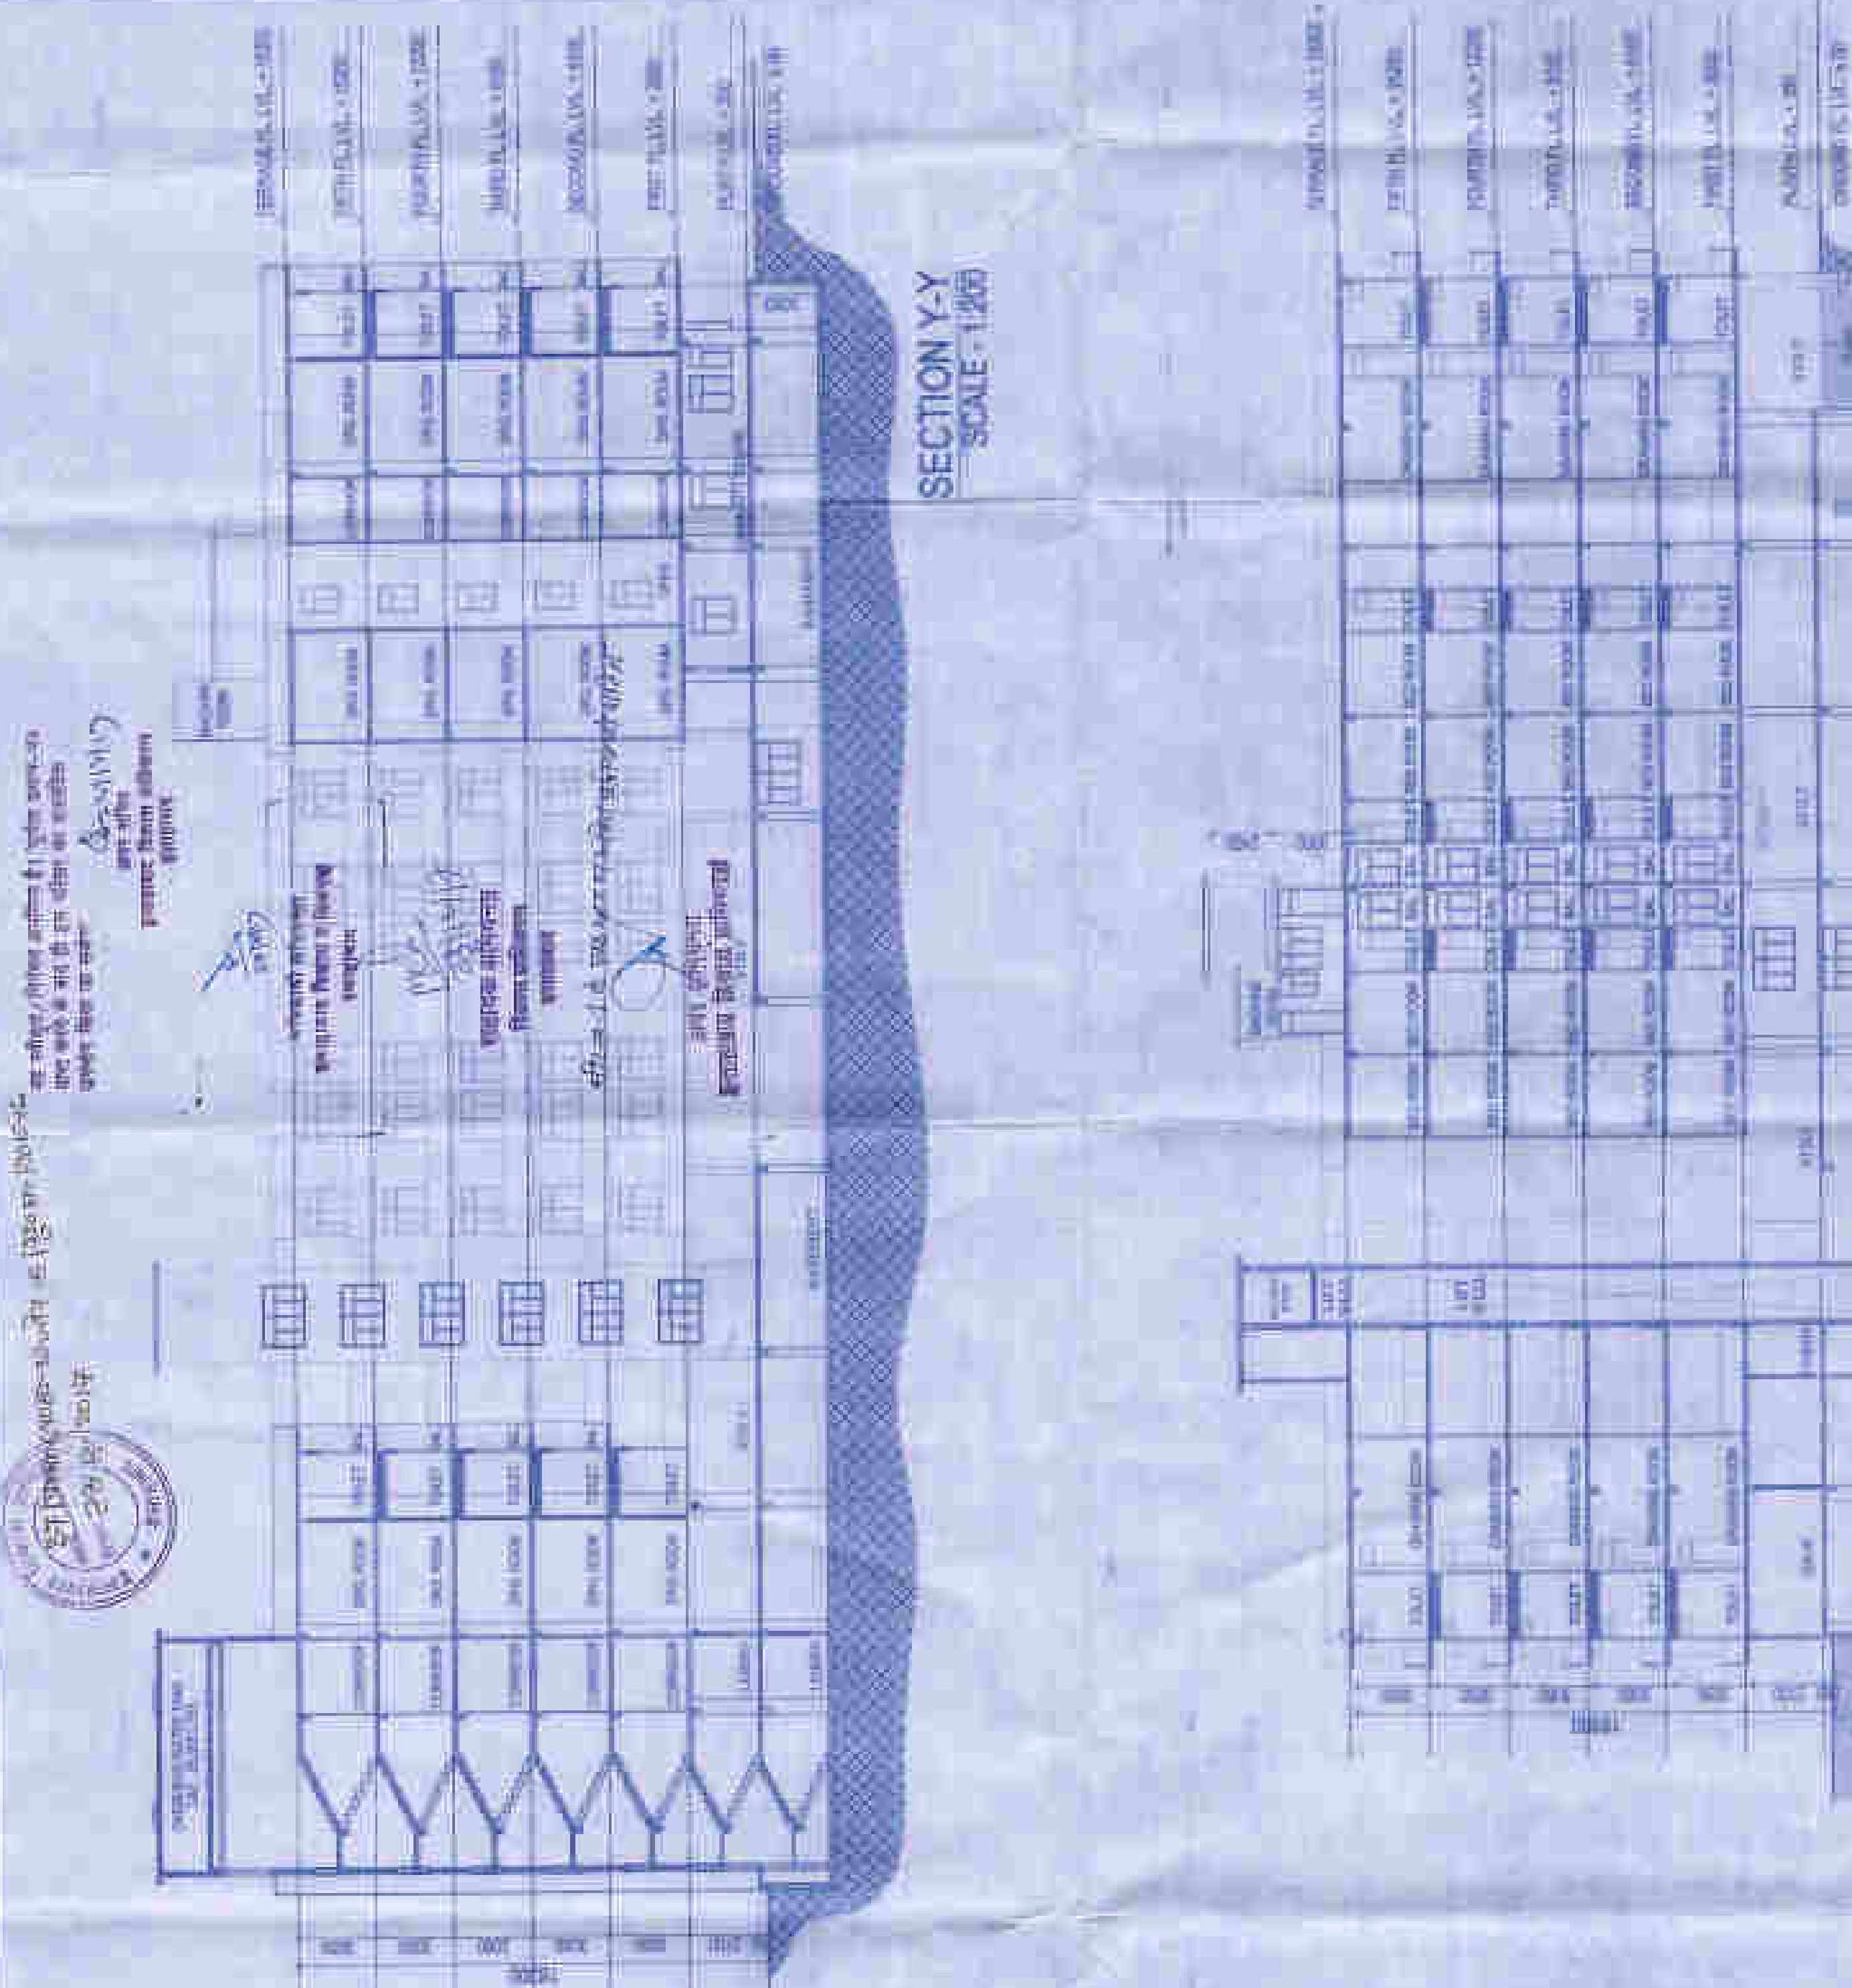

SOLAR PHOTO VOLTIC PANEL
 25% OF GROUND COVERAGE