
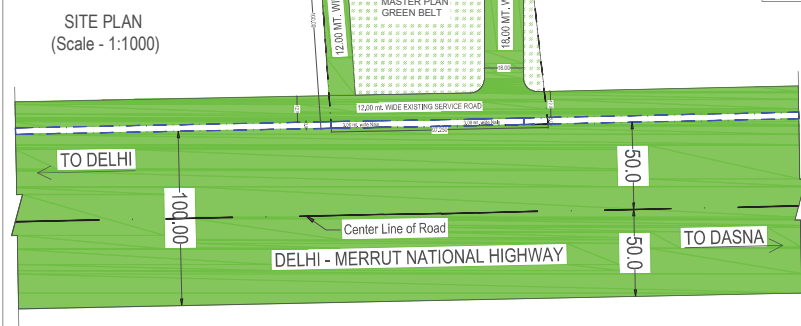


Project Title : REVISED SUBMISSION DRAWINGS FOR PMAY GROUP HOUSING PROJECT CITY 2 AT KHASRA NO. - 4, 7 to 10, 13, 15, 16, 21P, 22 to 24, VILLAGE AKBARPUR BEHRAMPUR, KHASRA NO. - 44M, 45 VILLAGE - SHAHBAD URF MITHEPUR & KH. NO. - 113p, 114p, 115p, 116m, 117p, 118m, 119, 120, 121p, 123 to 127, 129, 136 to 140, 141p, 142 VILLAGE MIRZAPUR, GHAZIABAD. ( M/s. - SGS CONSTRUCTION AND DEVELOPERS PRIVATE LIMITED. )

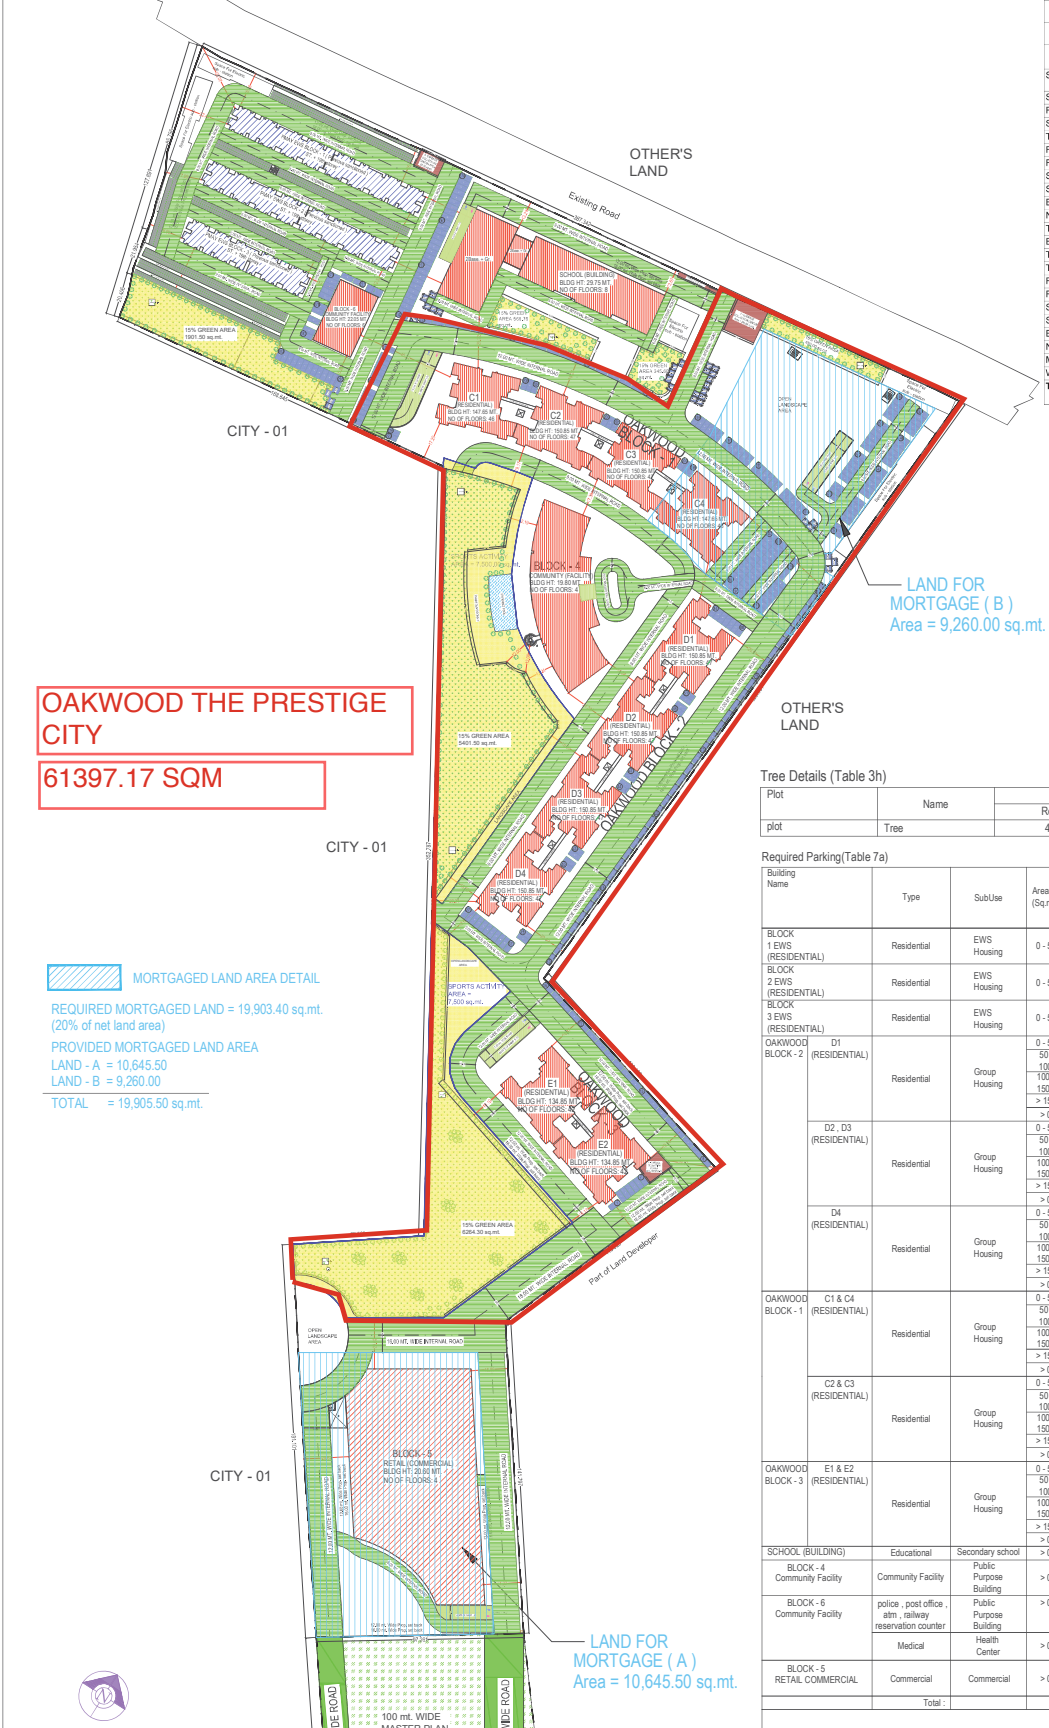

Note: - 1) This drawing is prepared as per the current prevailing Building Bye Laws.  
2) If Map sanctioned is used for purpose anything other than stated in application will lead to rejection of Map.

ISO\_A00\_(841.00\_x\_1189.00\_MM)

PREVIOUS SANCTIONED (EWS F.A.R. AREA DETAIL)																	
(BLOCK - 1) EWS					(BLOCK - 2) EWS					(BLOCK - 3) EWS					Total FAR	No. of units	
STILT AREA (non f.a.r.)	FAR AREA	Units	5% facility area	Fire stair area	STILT AREA (non f.a.r.)	FAR AREA	Units	5% facility area	Fire stair area	STILT AREA (non f.a.r.)	FAR AREA	Units	5% facility area	Fire stair area			
Slit Floor (in non f.a.r.)					1022.74					654.02							
Slit Floor (in f.a.r.)																	
First Floor	57.44	0	24.53	44.84		57.44	0	24.53	44.84		39.46	0	12.26	21.46	154.34	0	
Second Floor	954.33	30	24.53	44.84		954.33	30	24.53	44.84		610.97	19	12.26	18.25	2519.63	79	
Third Floor	954.33	30	24.53	44.84		954.33	30	24.53	44.84		610.97	19	12.26	18.25	2519.63	79	
Fourth Floor	954.33	30	24.53	44.84		954.33	30	24.53	44.84		610.97	19	12.26	18.25	2519.63	79	
Fifth Floor	954.33	30	24.53	44.84		954.33	30	24.53	44.84		610.97	19	12.26	18.25	2519.63	79	
Sixth Floor	954.33	30	24.53	44.84		954.33	30	24.53	44.84		610.97	19	12.26	18.25	2519.63	79	
Seventh Floor	954.33	30	24.53	44.84		954.33	30	24.53	44.84		610.97	19	12.26	18.25	2519.63	79	
Eighth Floor	954.33	30	24.53	44.84		954.33	30	24.53	44.84		610.97	19	12.26	18.25	2519.63	79	
Ninth Floor	954.33	30	24.53	44.84		954.33	30	24.53	44.84		610.97	19	12.26	18.25	2519.63	79	
Tenth Floor	954.33	30	24.53	44.84		954.33	30	24.53	44.84		610.97	19	12.26	18.25	2519.63	79	
Eleventh Floor	954.33	30	24.53	44.84		954.33	30	24.53	44.84		610.97	19	12.26	18.25	2519.63	79	
Twelfth Floor	954.33	30	24.53	44.84		954.33	30	24.53	44.84		610.97	19	12.26	18.25	2519.63	79	
Thirteenth Floor	954.33	30	24.53	44.84		954.33	30	24.53	44.84		610.97	19	12.26	18.25	2519.63	79	
Fourteenth Floor	954.33	30	24.53	44.84		954.33	30	24.53	44.84		610.97	19	12.26	18.25	2519.63	79	
Fifteenth Floor	954.33	30	24.53	44.84		954.33	30	24.53	44.84		610.97	19	12.26	18.25	2519.63	79	
Sixteenth Floor	954.33	30	24.53	44.84		954.33	30	24.53	44.84		610.97	19	12.26	18.25	2519.63	79	
Seventeenth Floor	954.33	30	24.53	44.84		954.33	30	24.53	44.84		610.97	19	12.26	18.25	2519.63	79	
Eighteenth Floor	954.33	30	24.53	44.84		954.33	30	24.53	44.84		610.97	19	12.26	18.25	2519.63	79	
Nineteenth Floor	834.10	26	24.53	44.84		834.10	26	24.53	44.84		610.97	19	12.26	18.25	2279.17	71	
MUMTY & MACHINE ROOM			105.68					105.68					62.61				
WATER TANK				66.30					65.30						42.92		
Total	1022.740	18066.48	566	596.28	963.10	1022.74	18066.48	566	596.28	963.10	654.02	11647.89	361	307.81	411.13	47786.85	1493

TOTAL F.A.R. AREA = Previous sanctioned EWS F.A.R. area + Proposed Revised F.A.R. area (self)  
47,786.85 + 3,17,821.36 = 3,65,608.21 sq.mt.  
TOTAL Built up AREA = Previous sanctioned EWS area + Proposed Revised Built up area (self)  
54,824.05 + 4,90,362.50 = 5,45,186.55 sq.mt.  
TOTAL Units = Previous sanctioned EWS units + Proposed Revised units (self)  
1493 + 1702 = 3195 units

GARBAGE COLLECTION CHAMBER AREA REQUIRED	
1 no. Garbage area = 240.00 sq.mt.	131 no. Area = 15975 persons
