
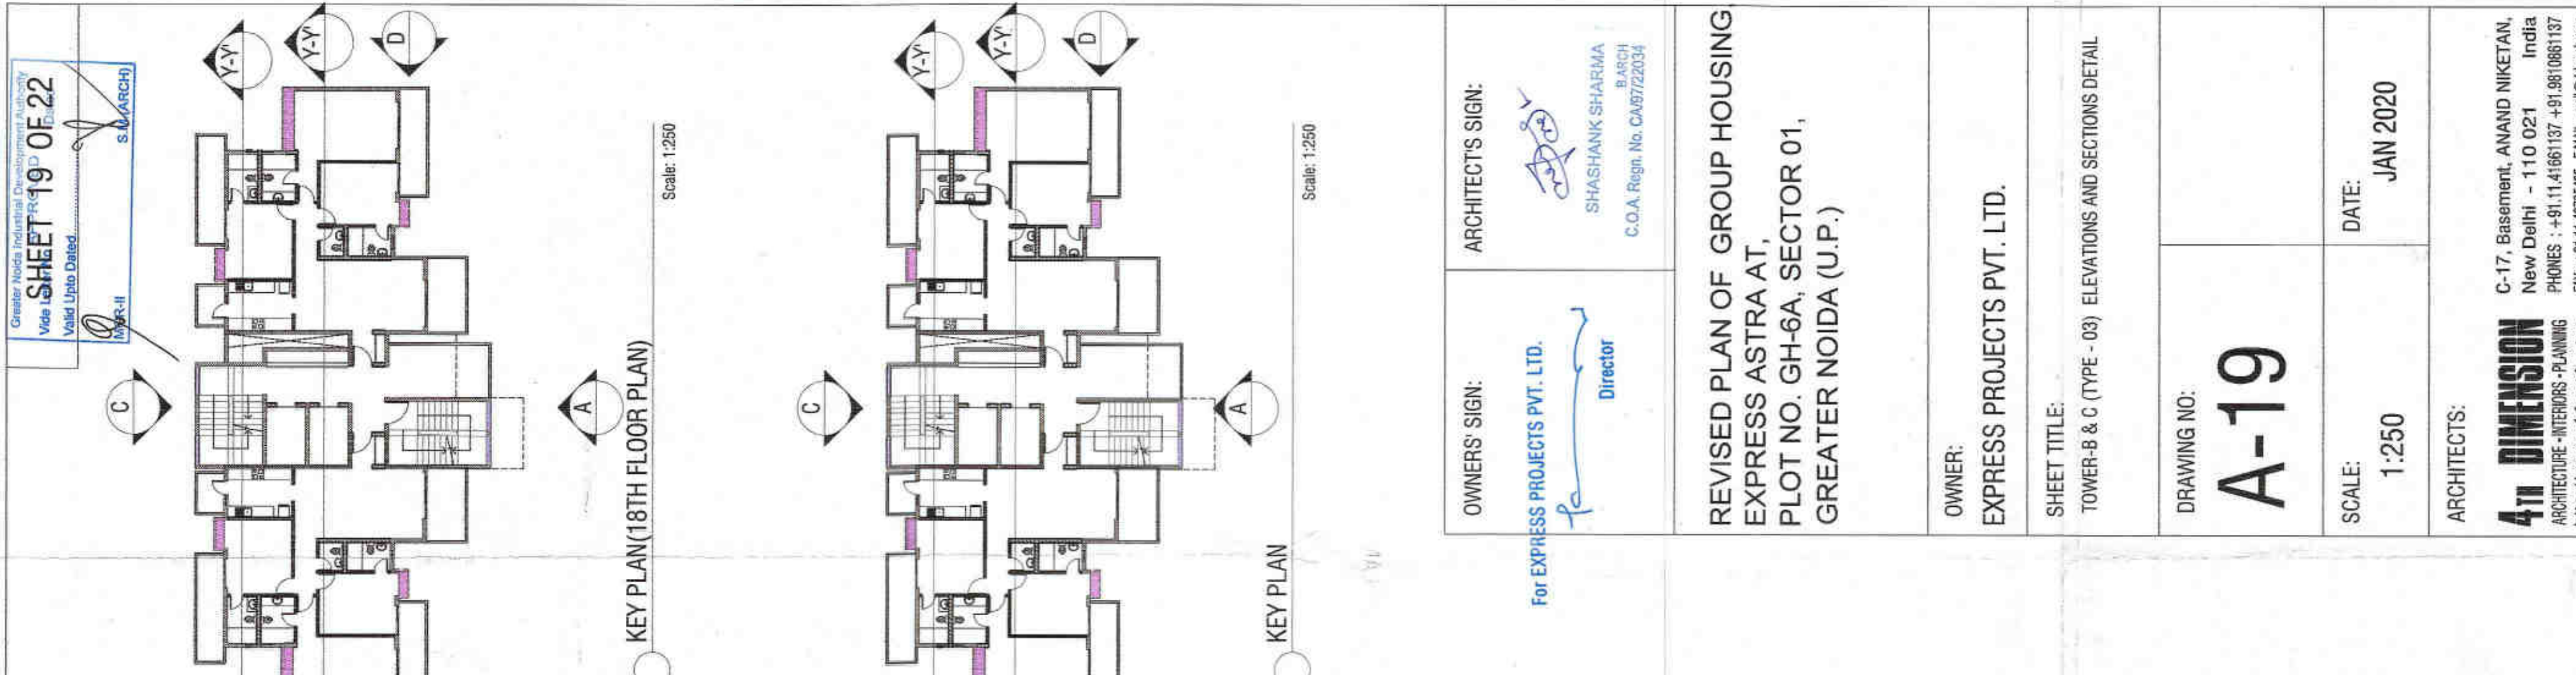
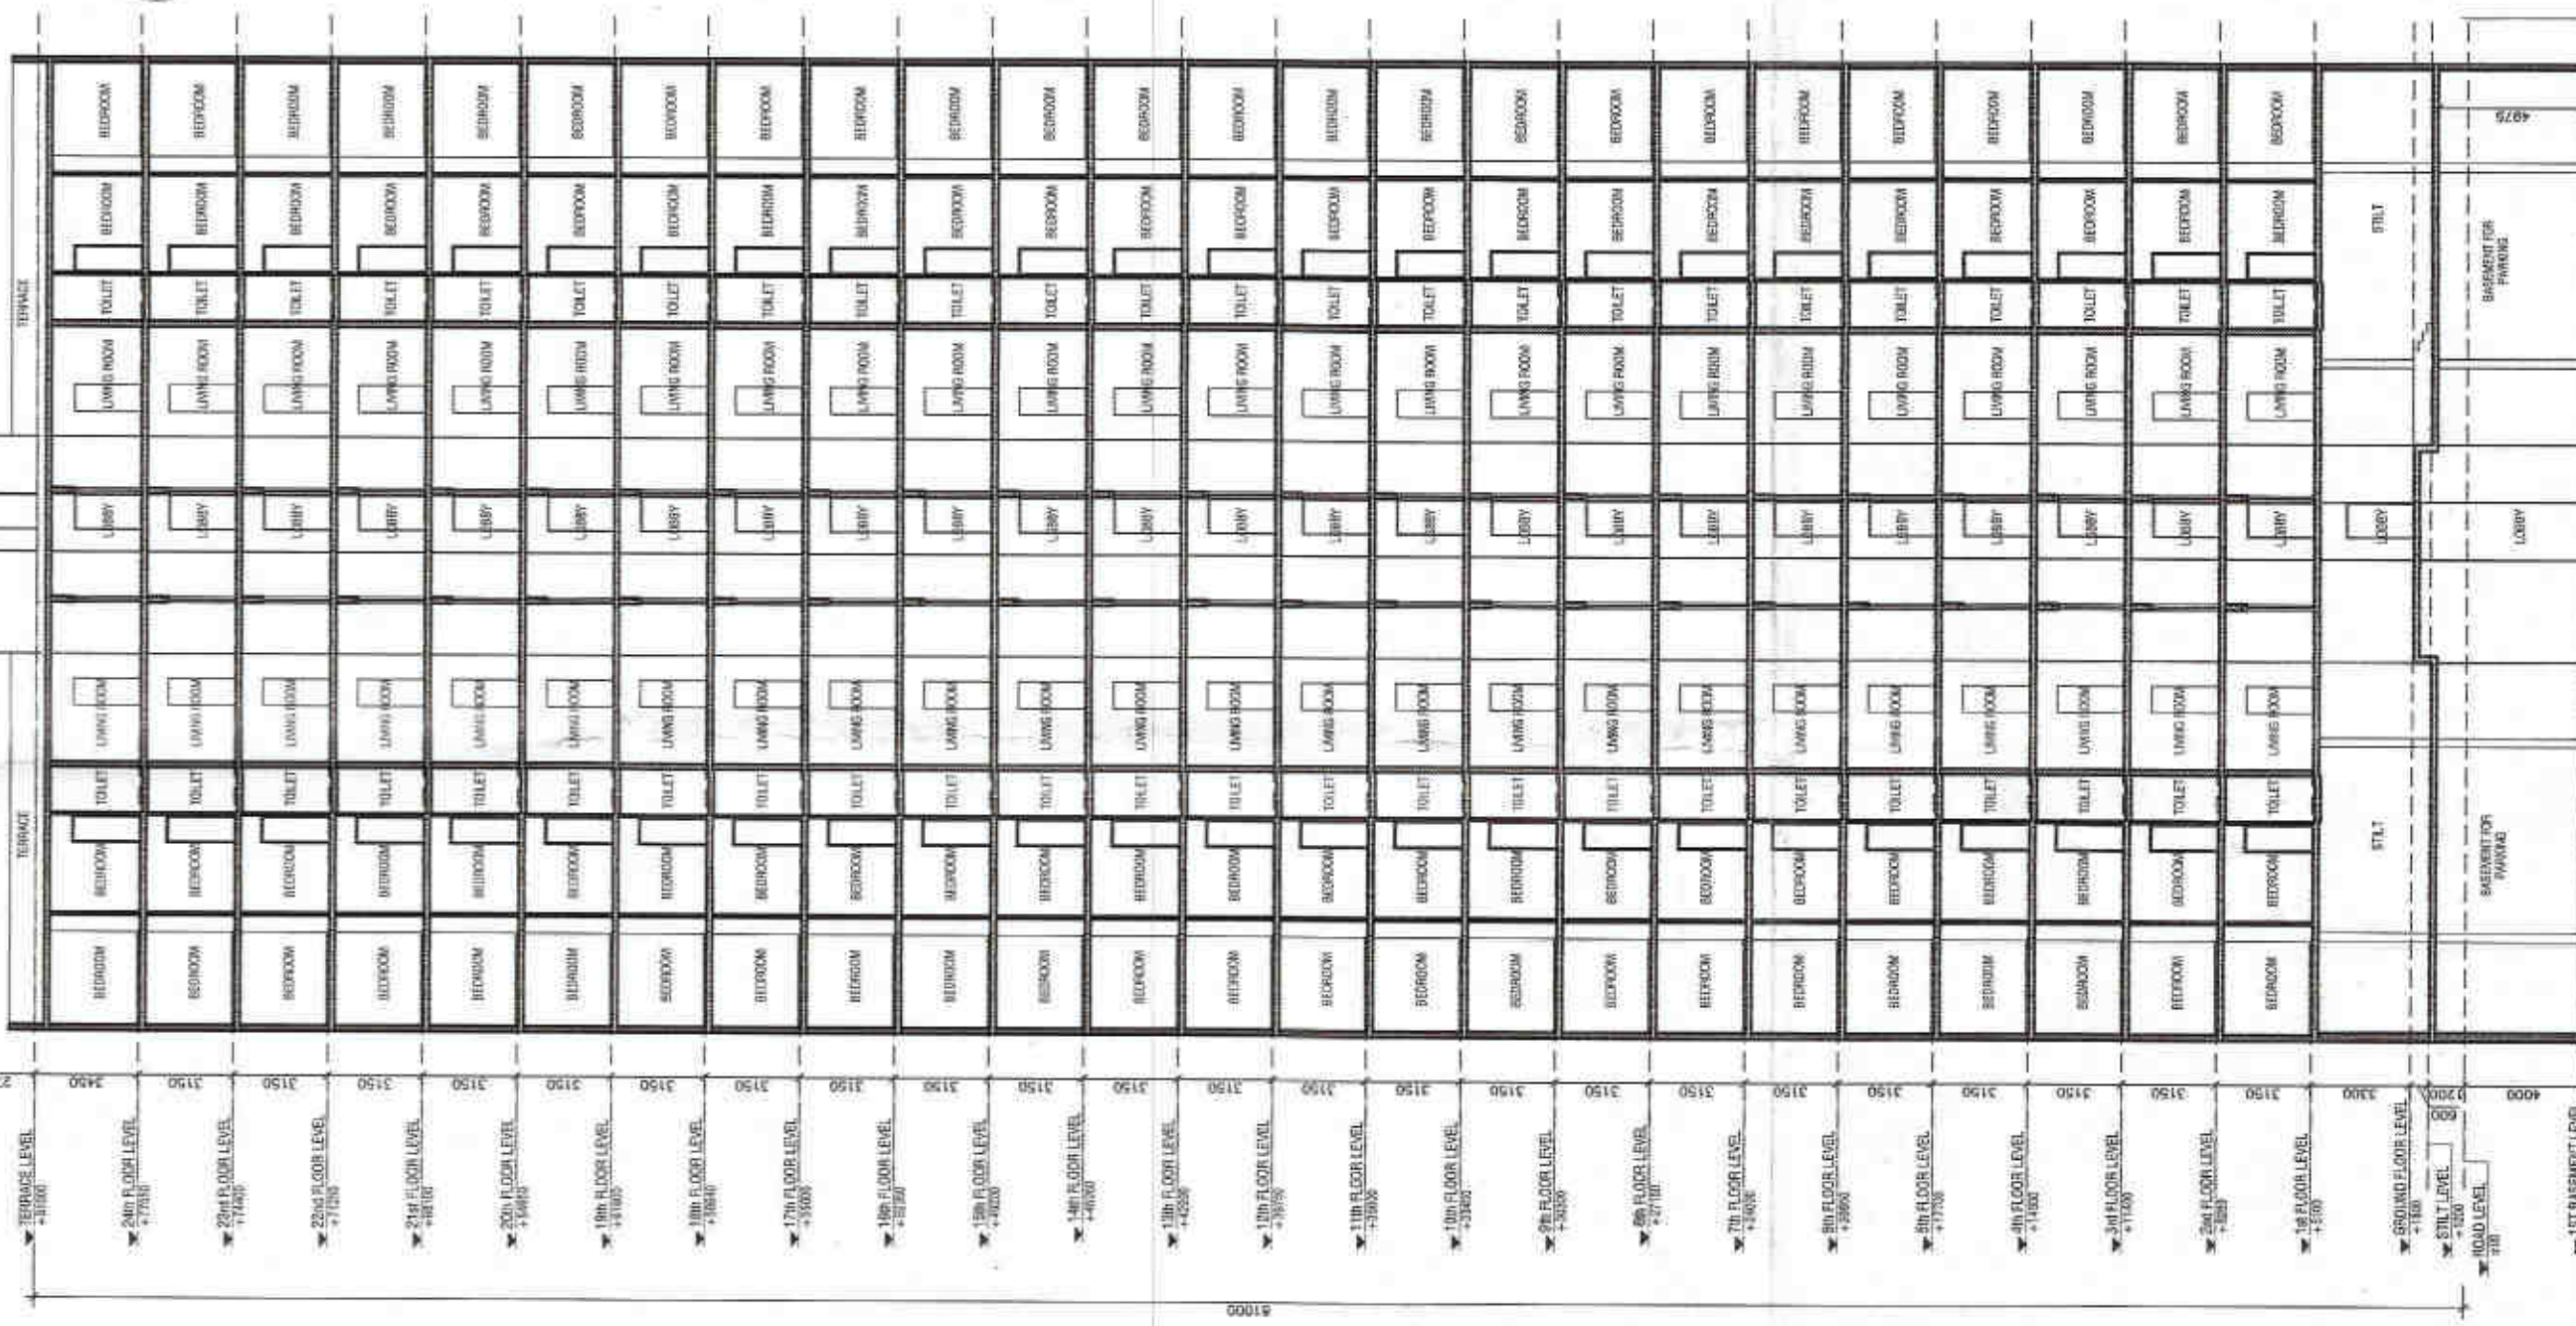
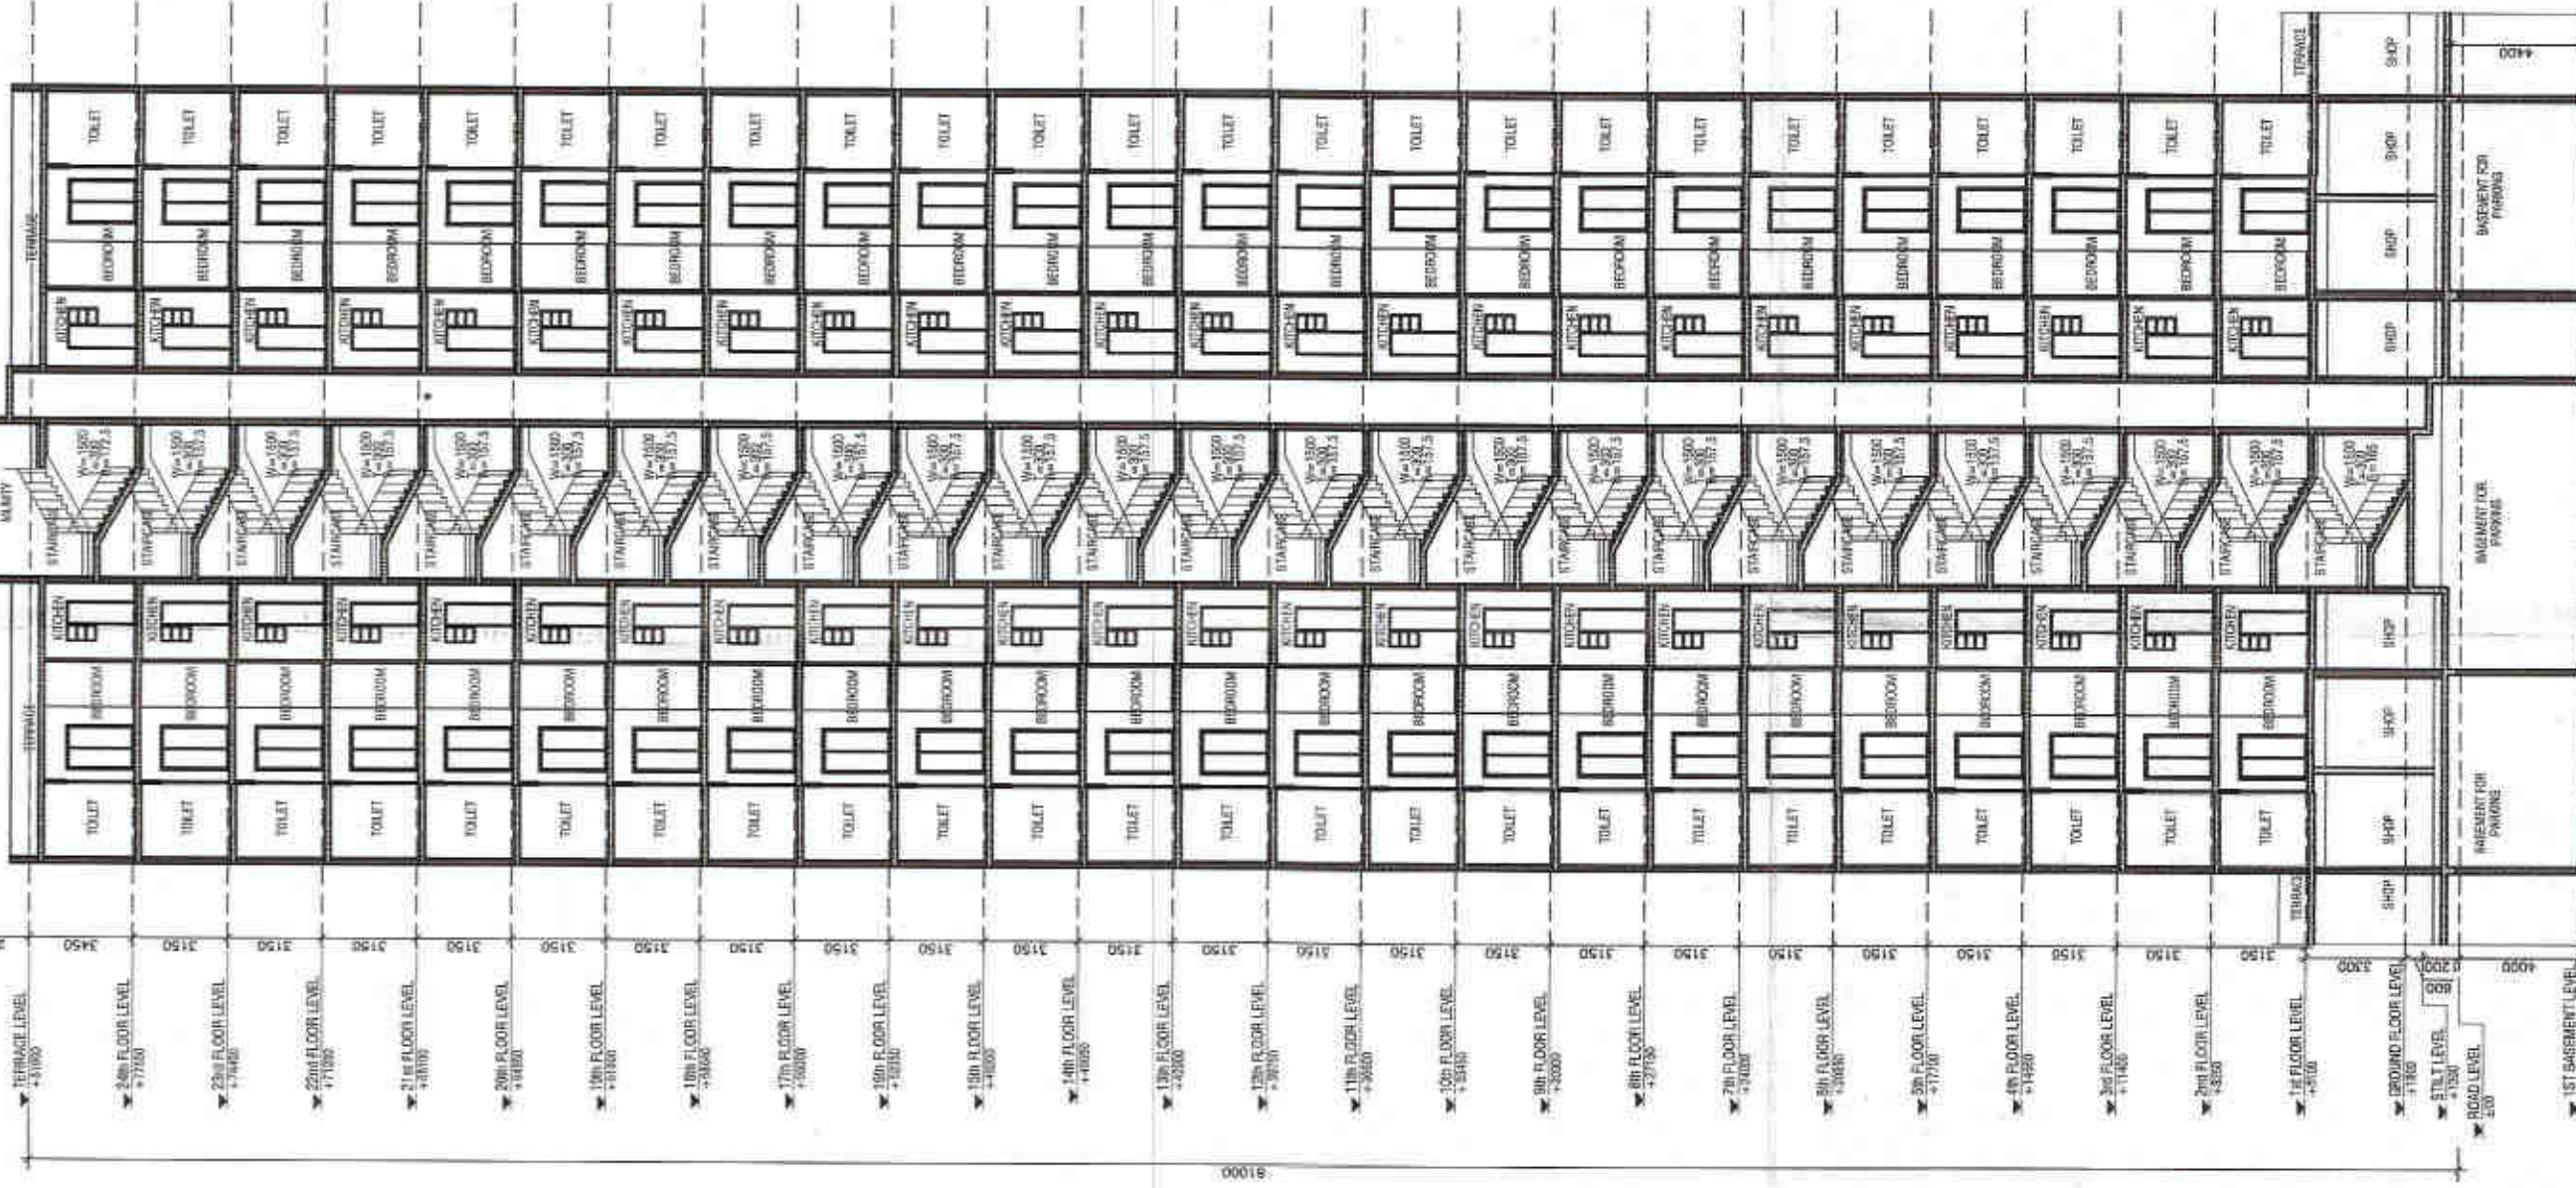
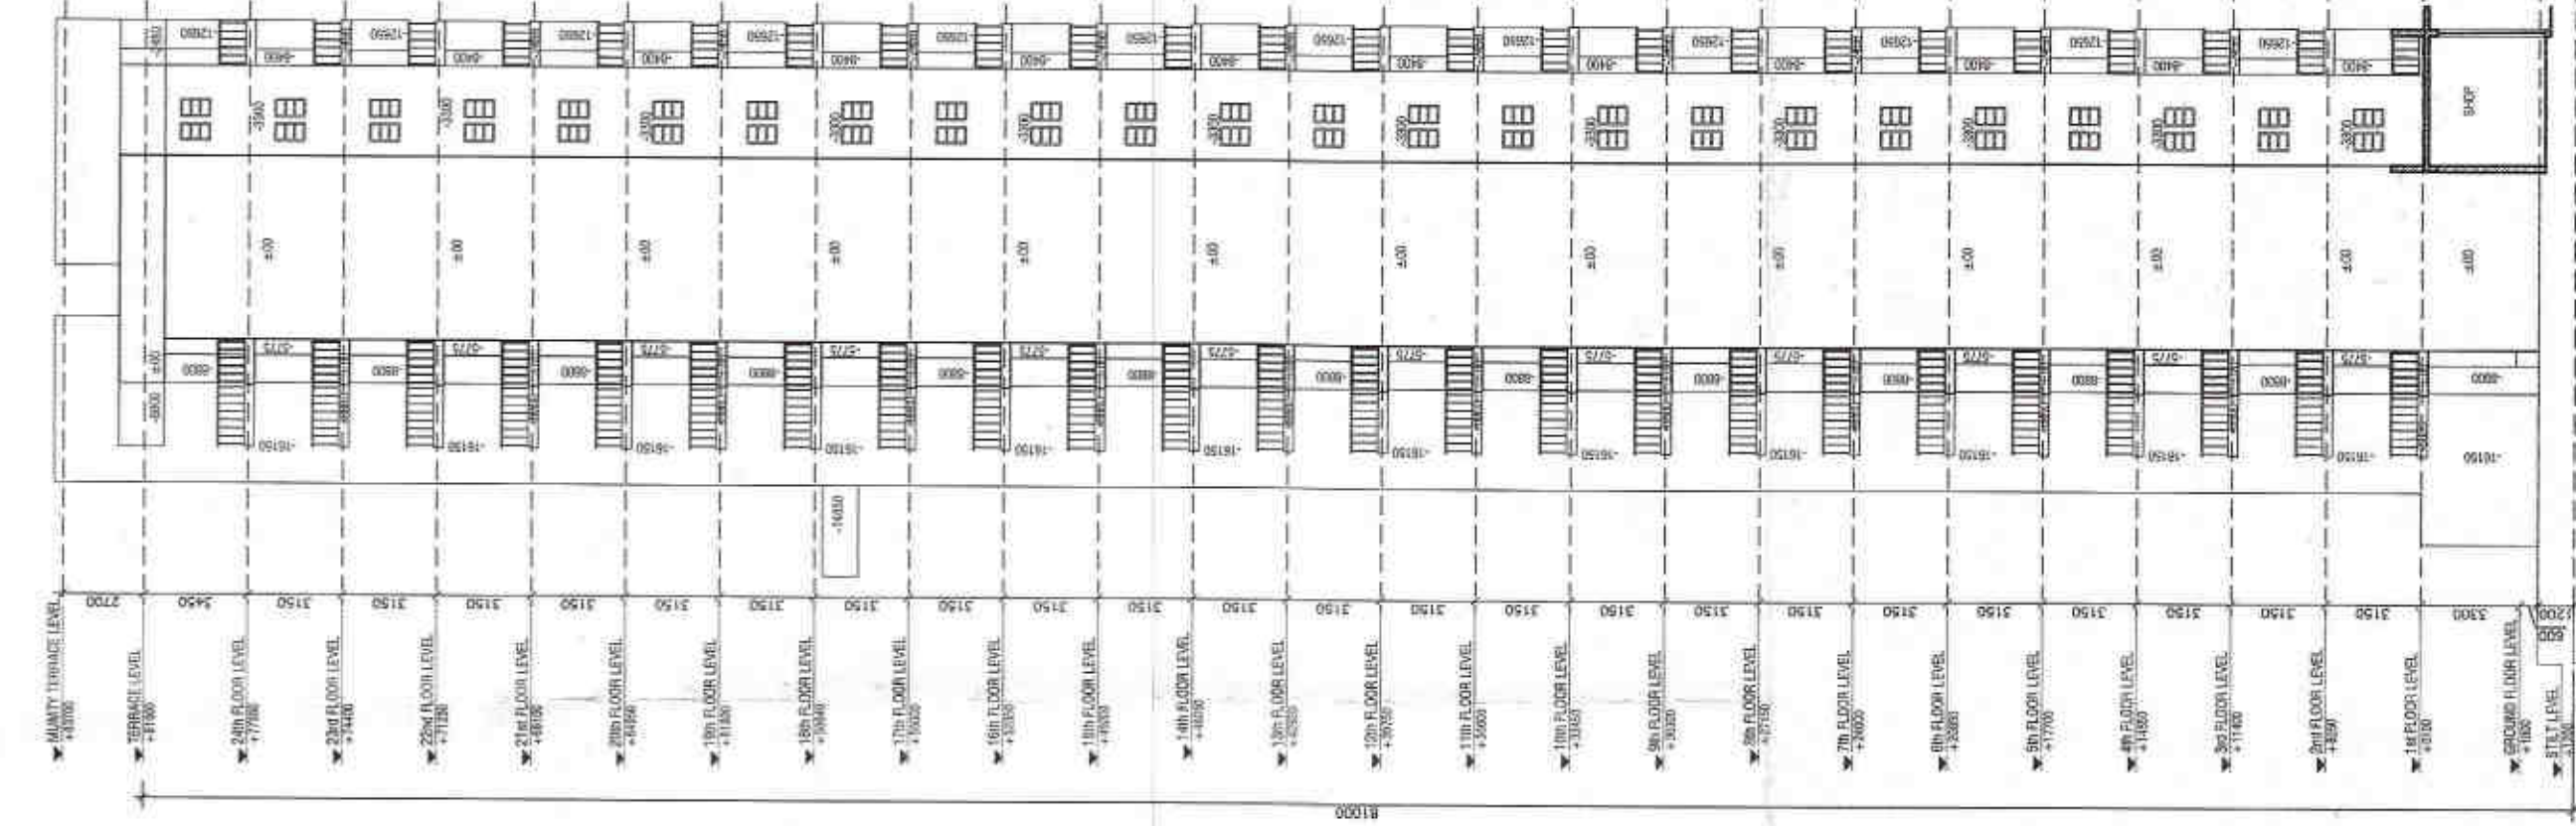
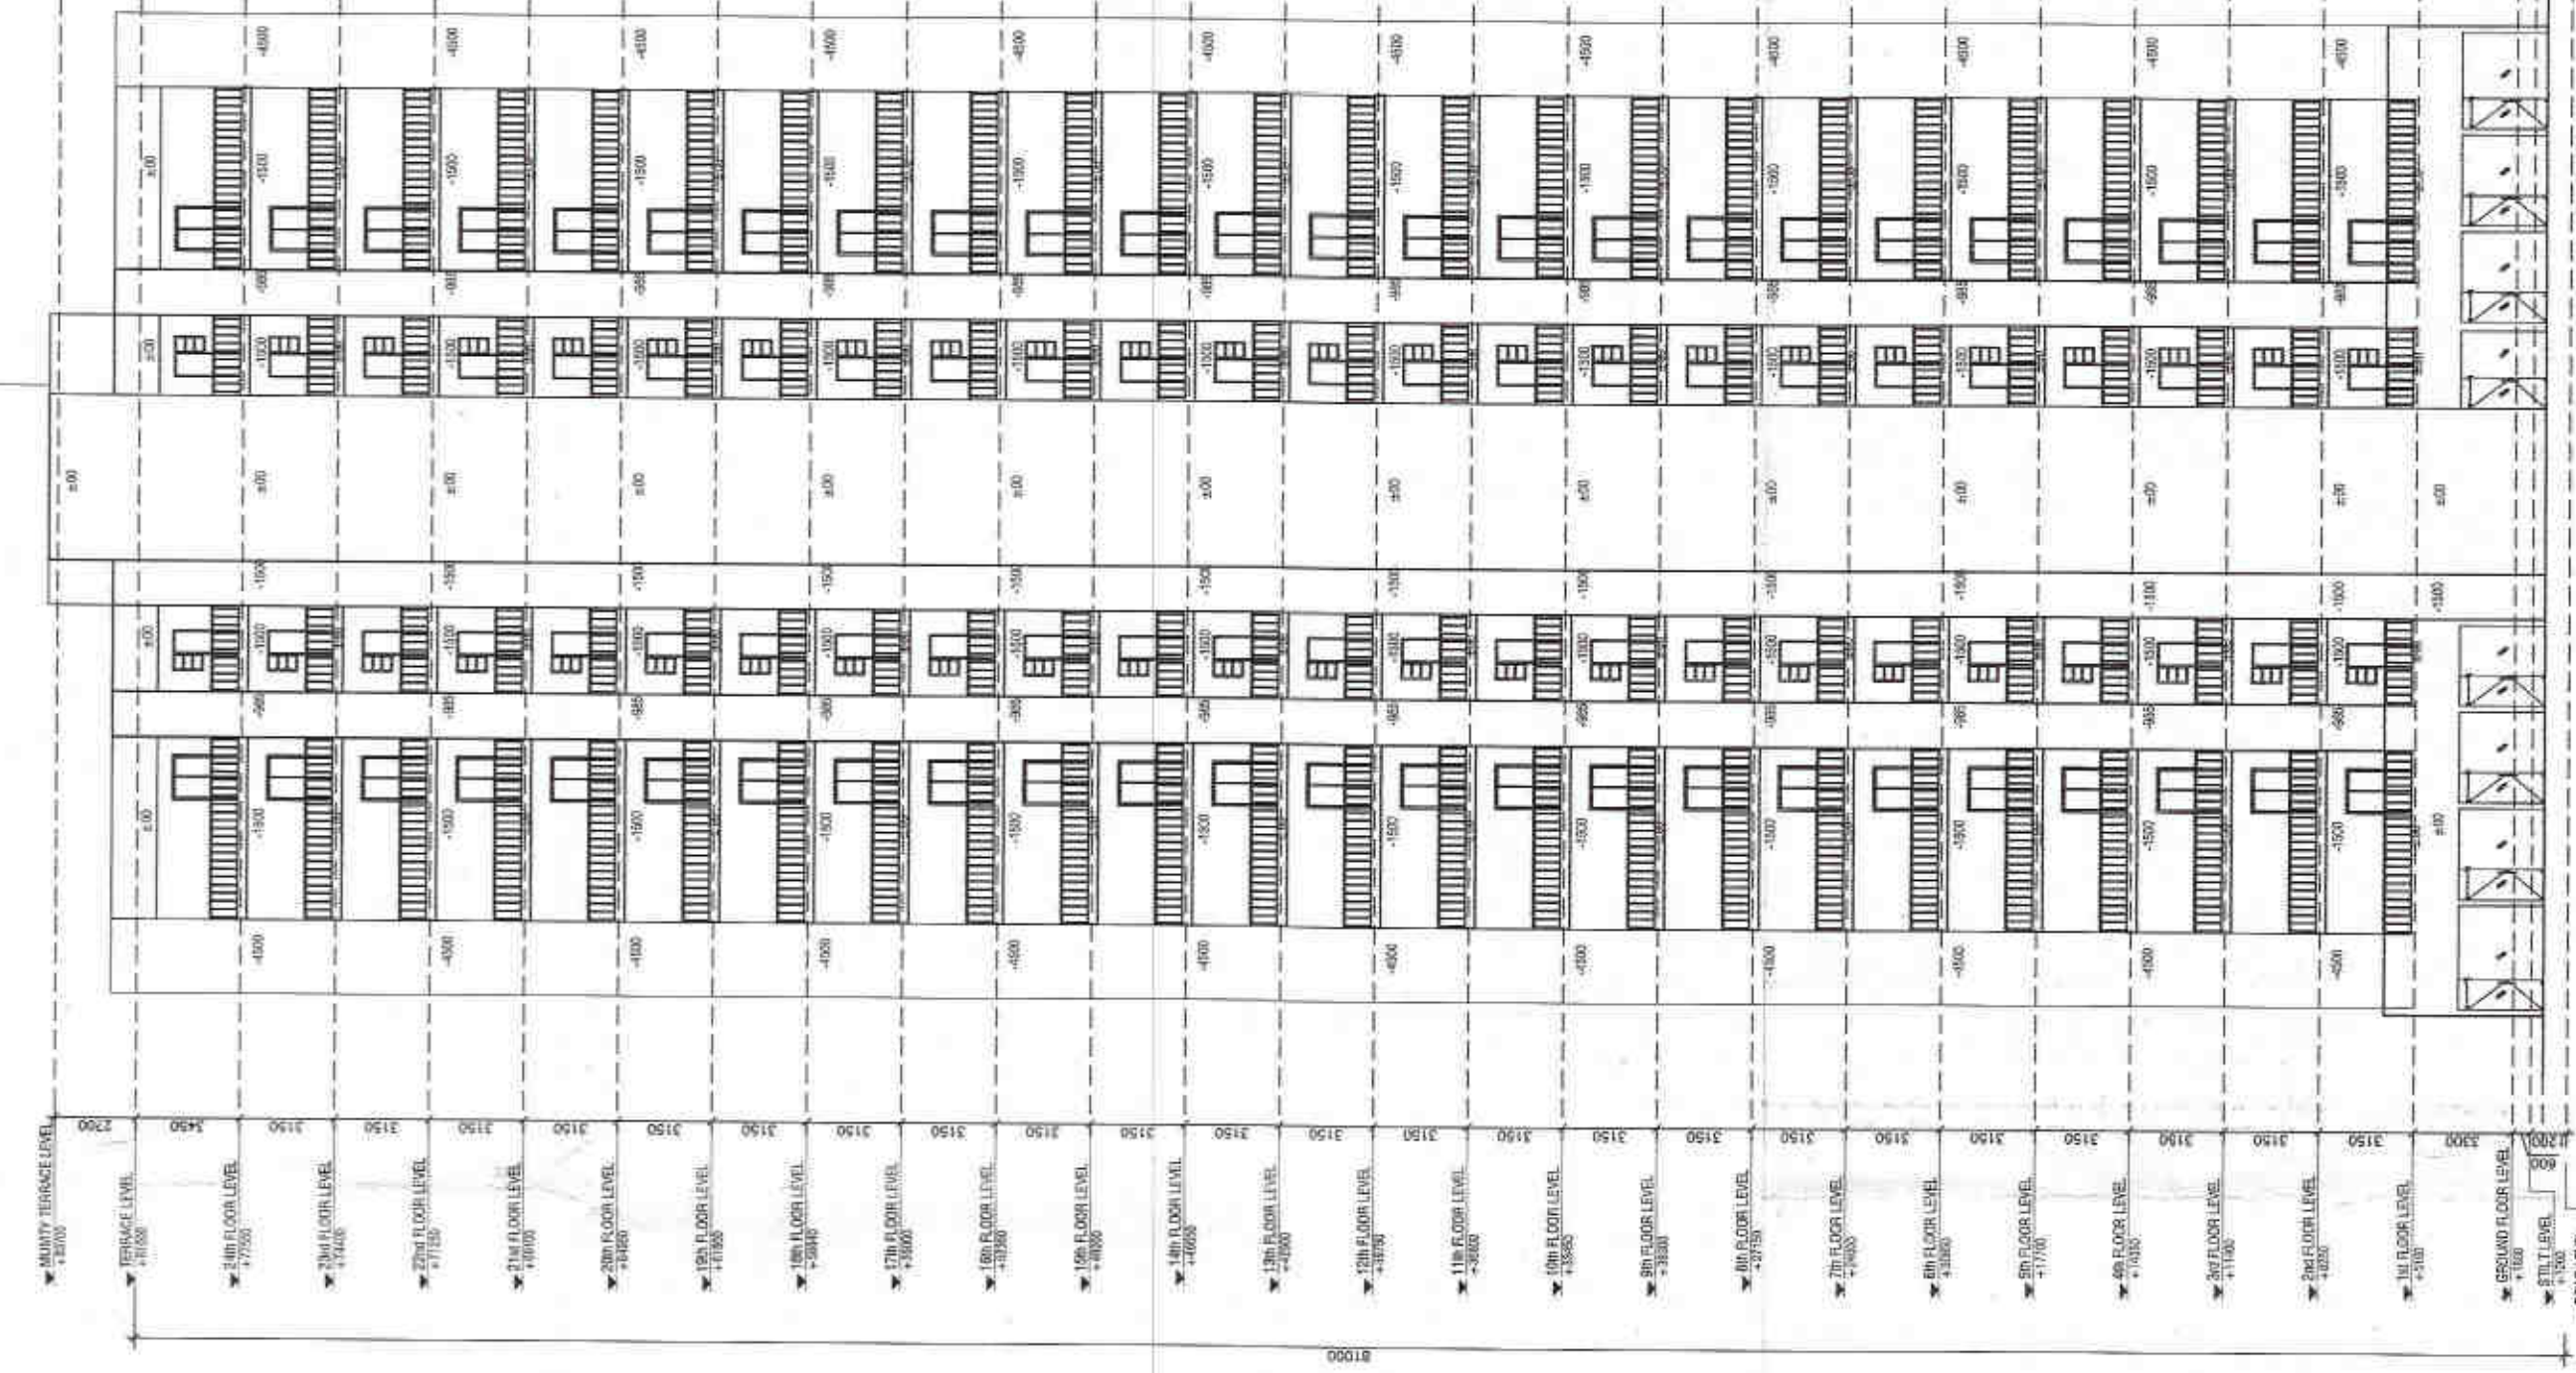
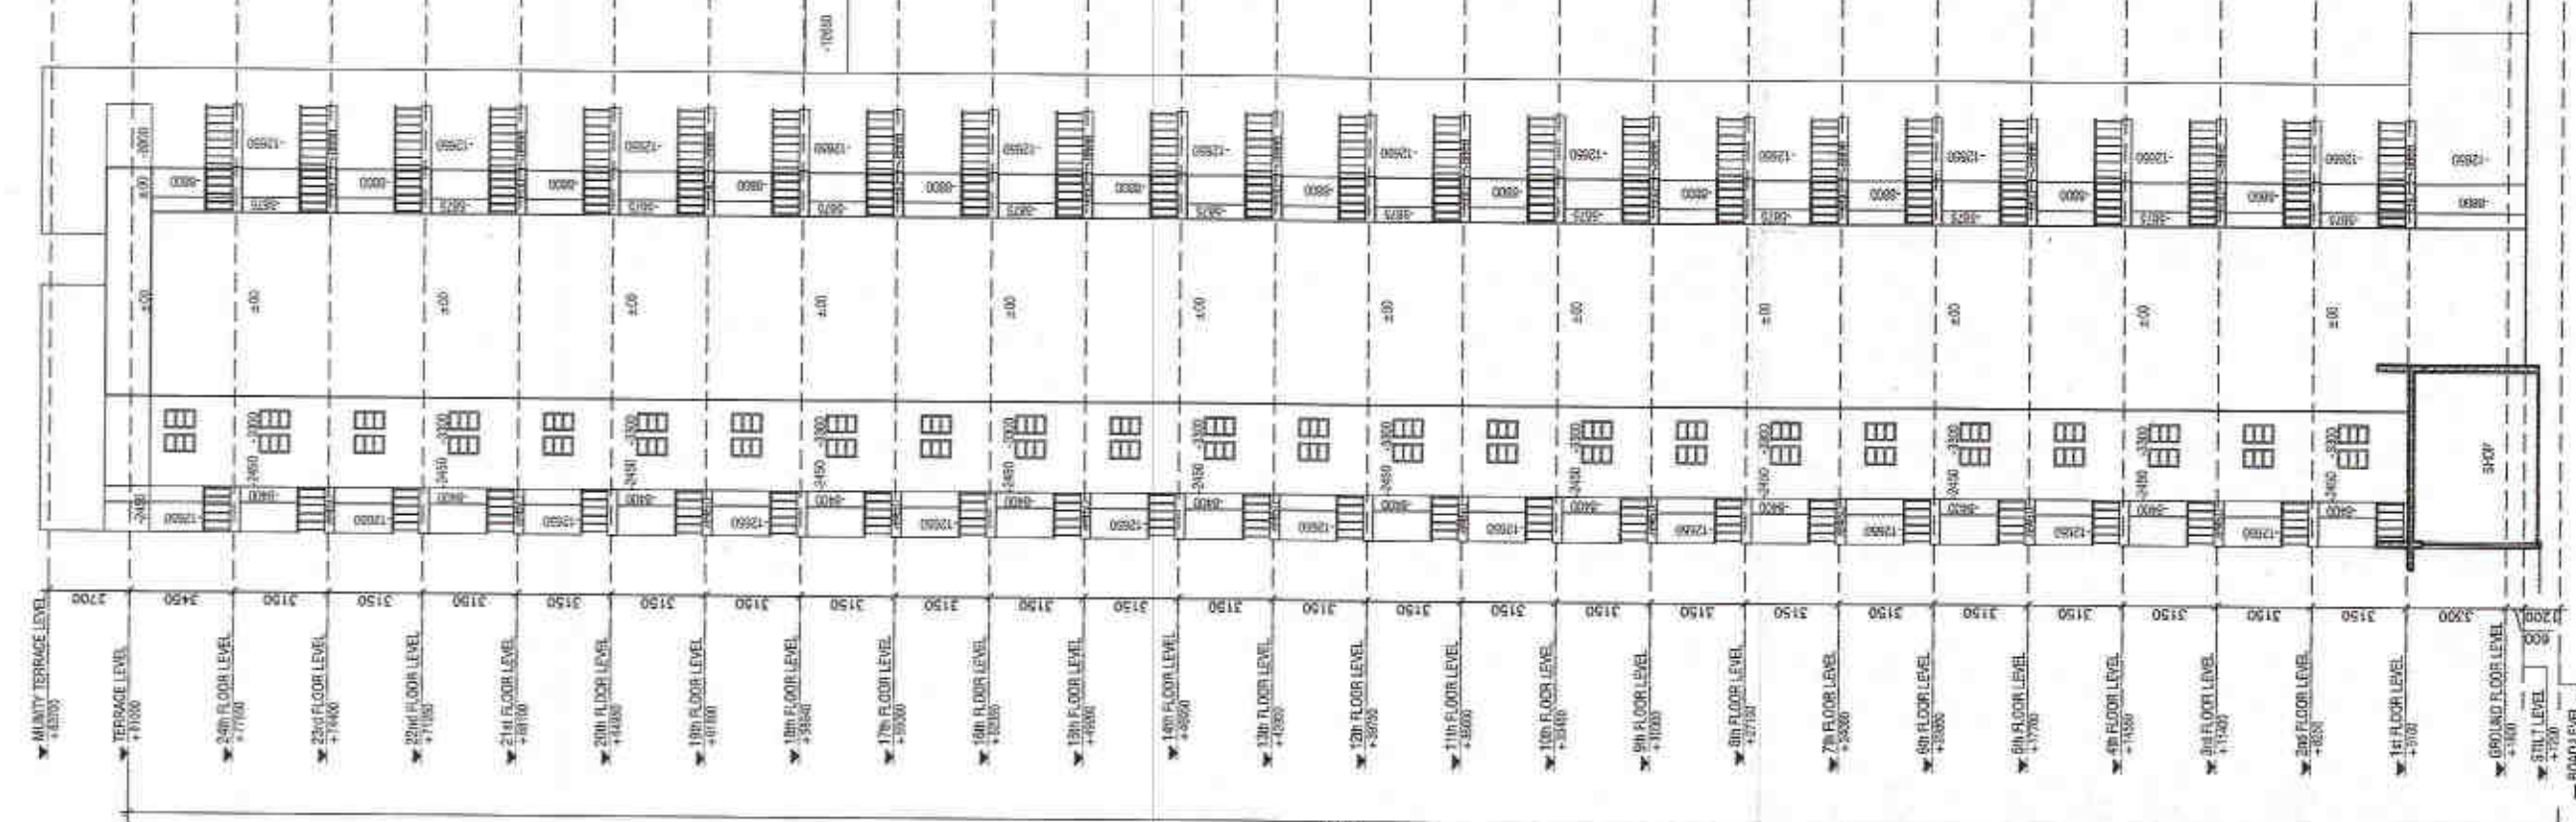
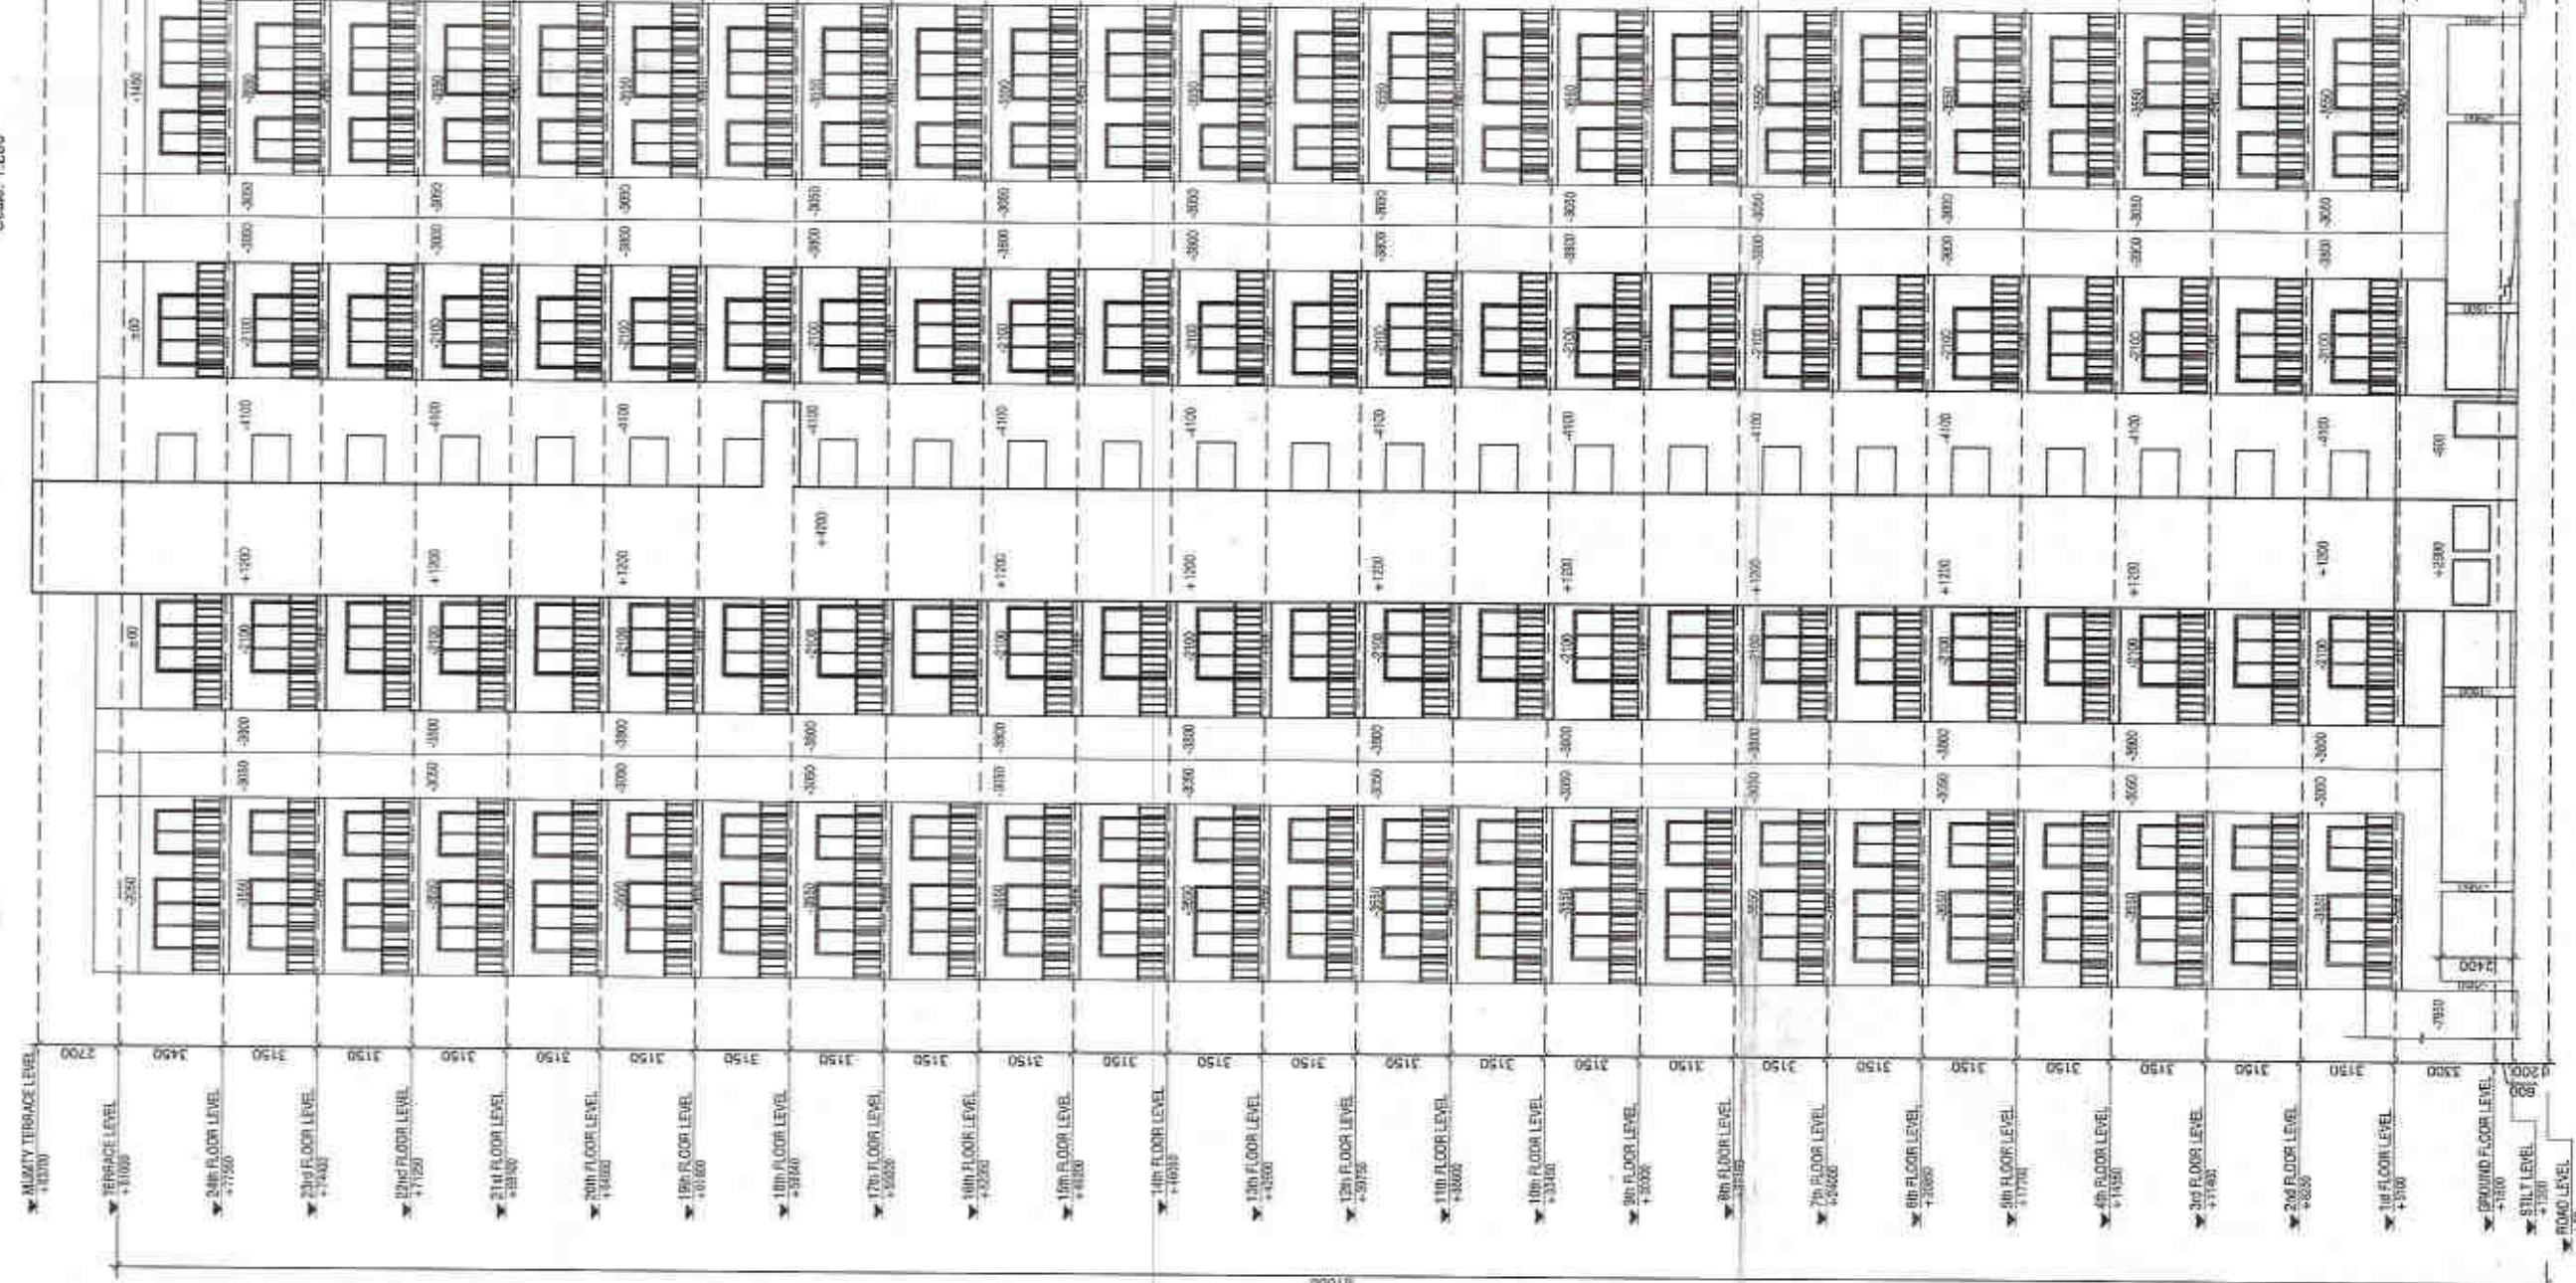
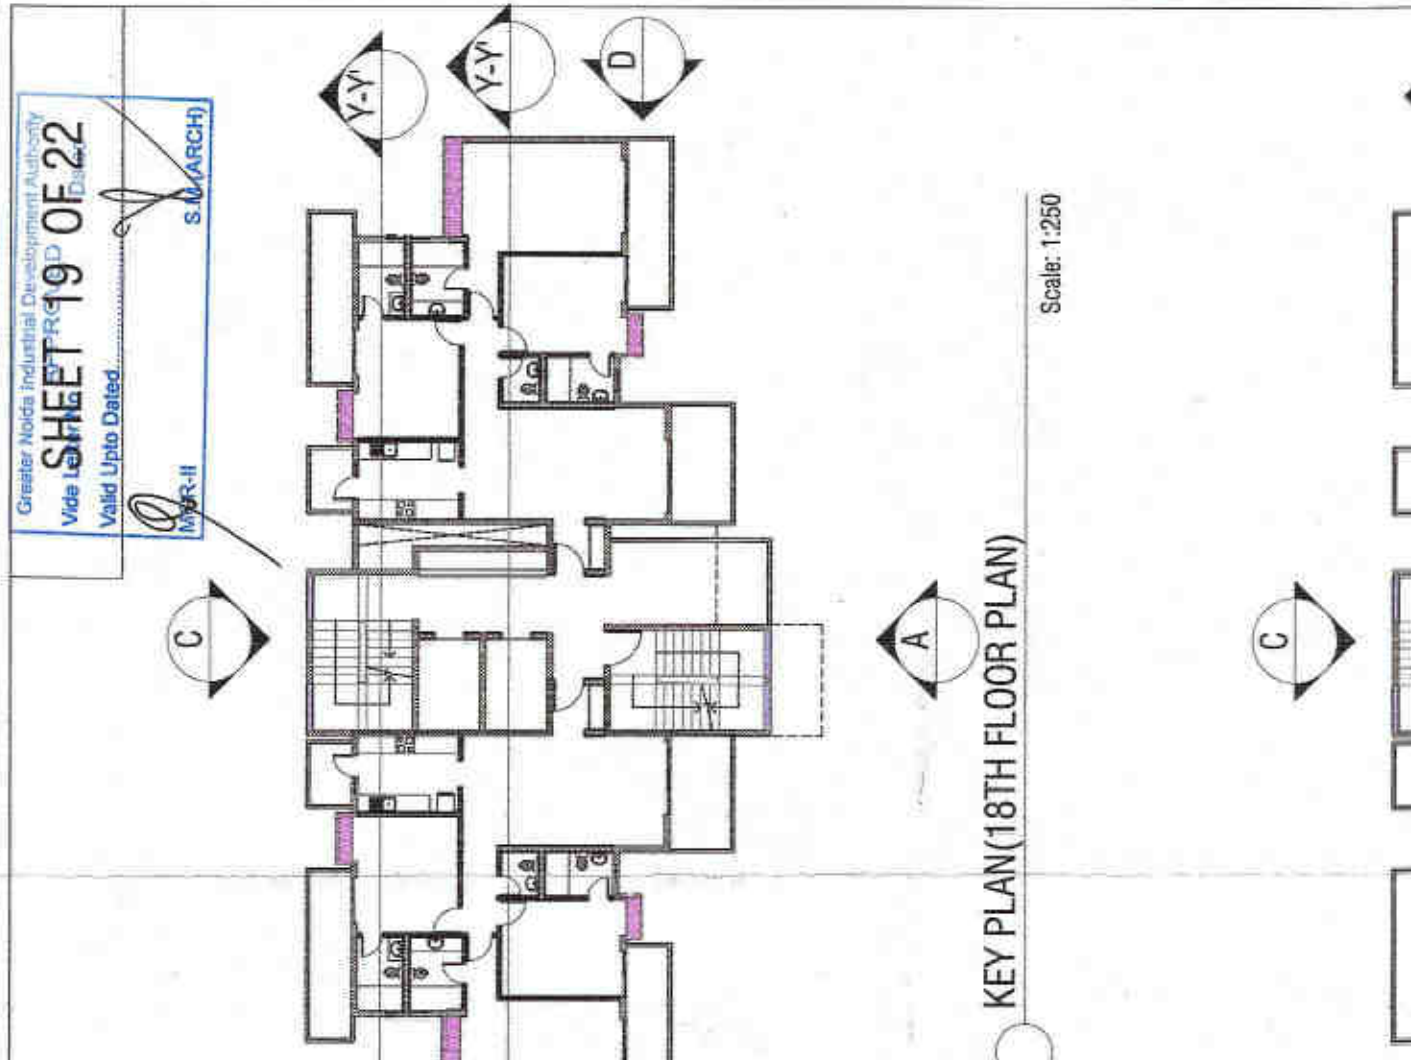
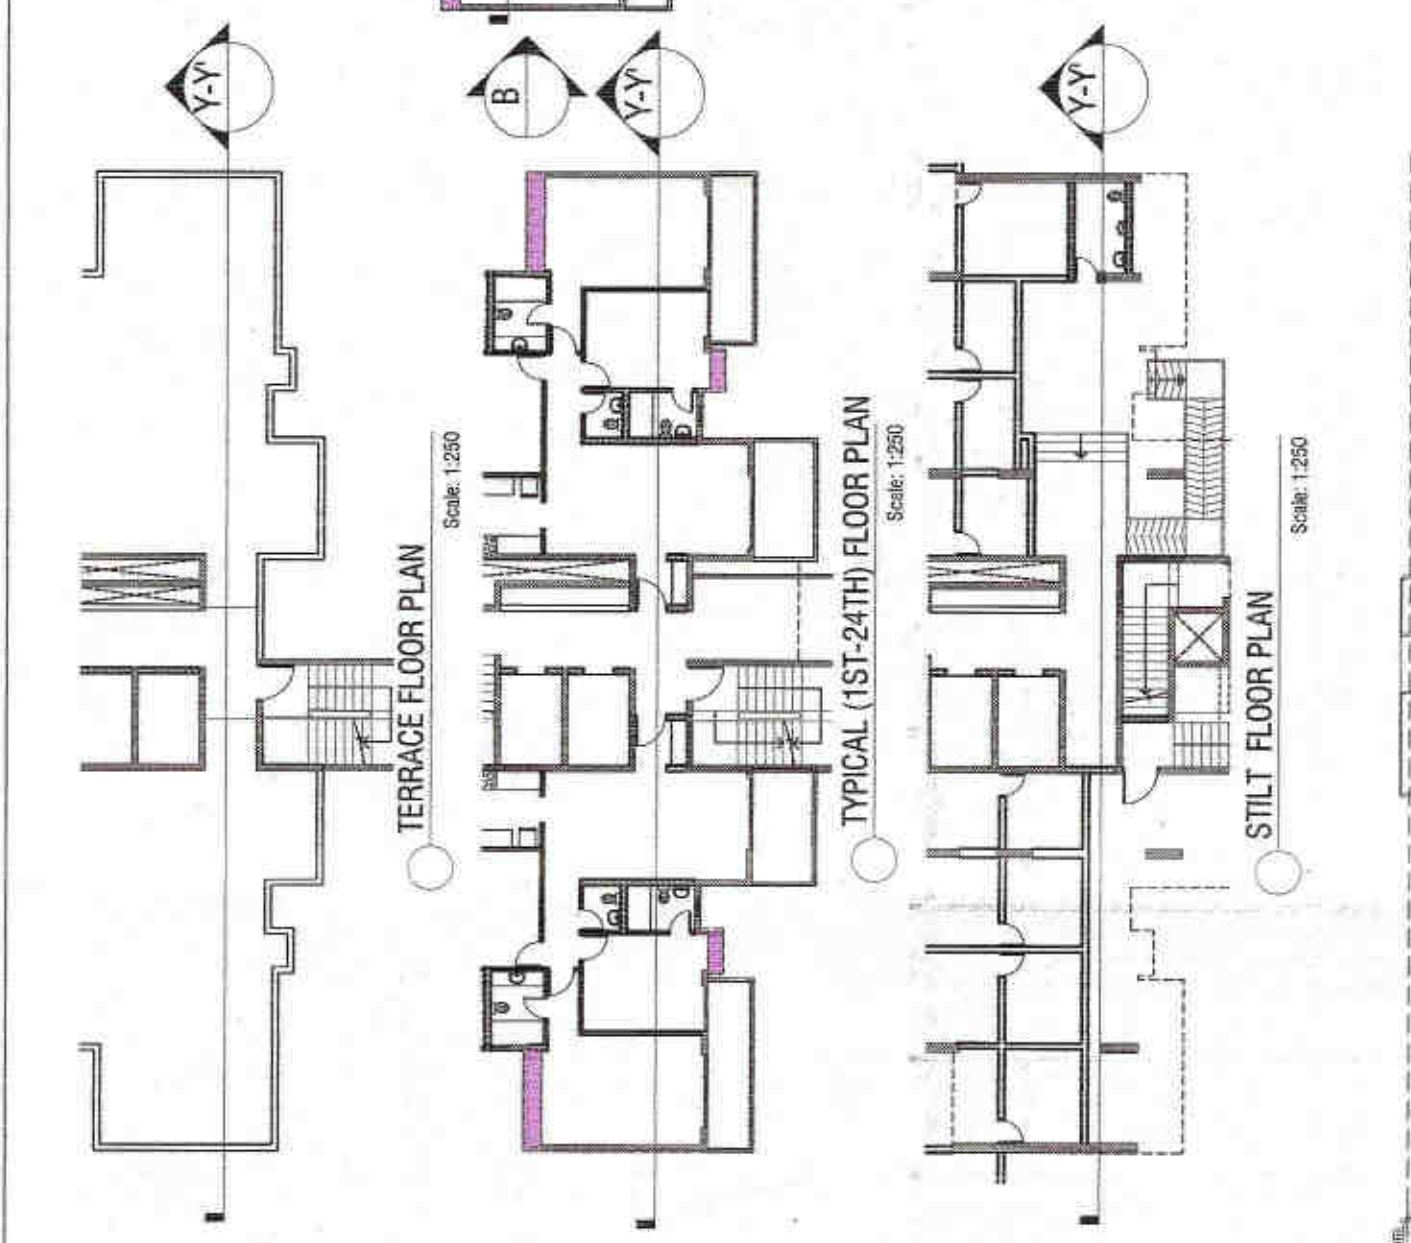
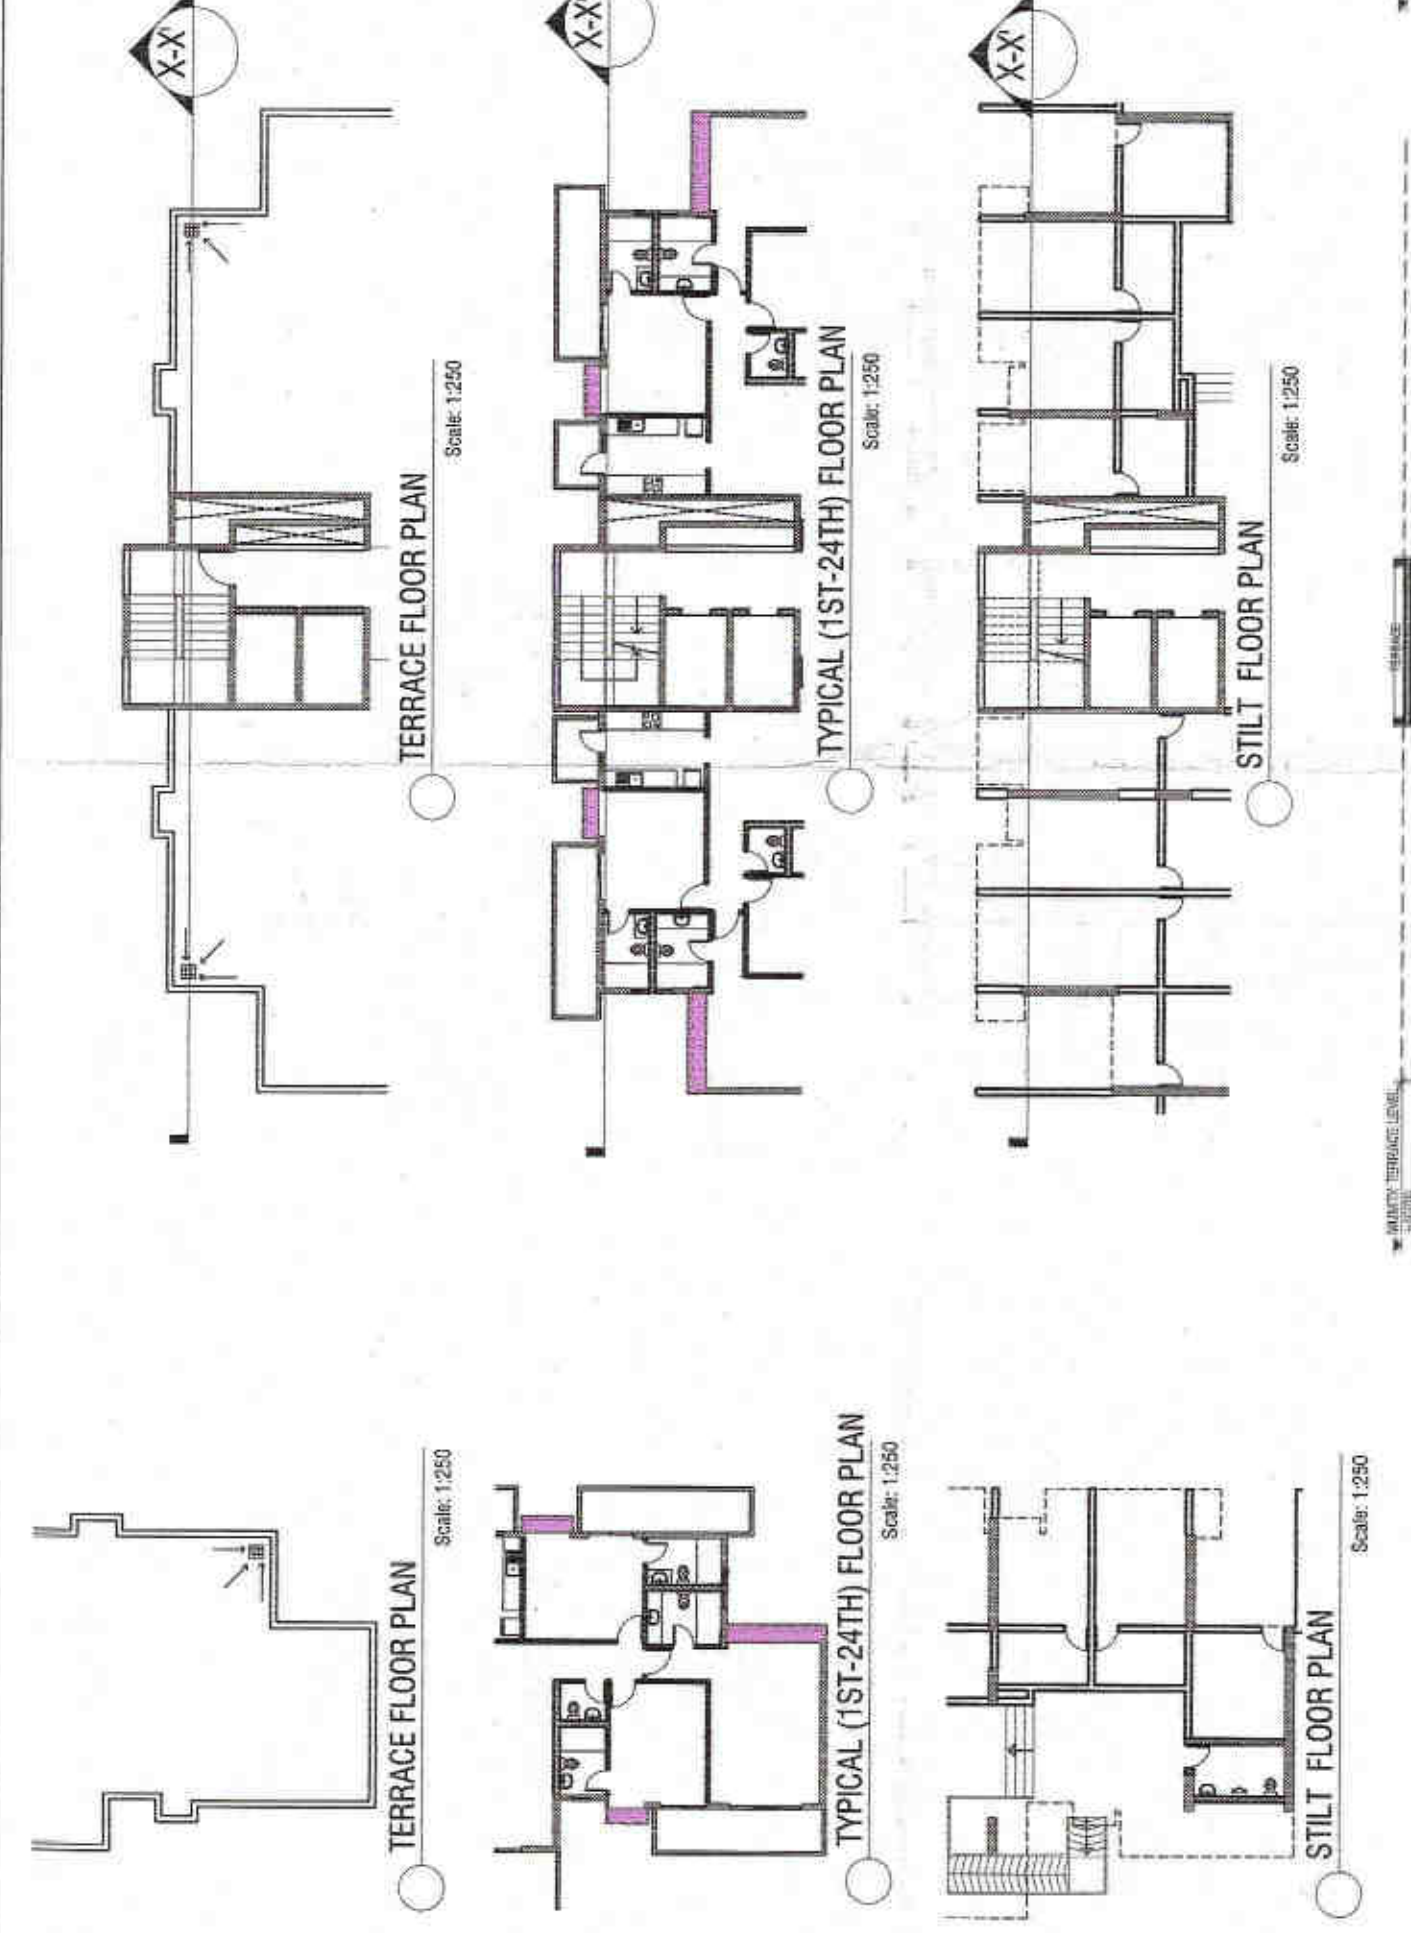
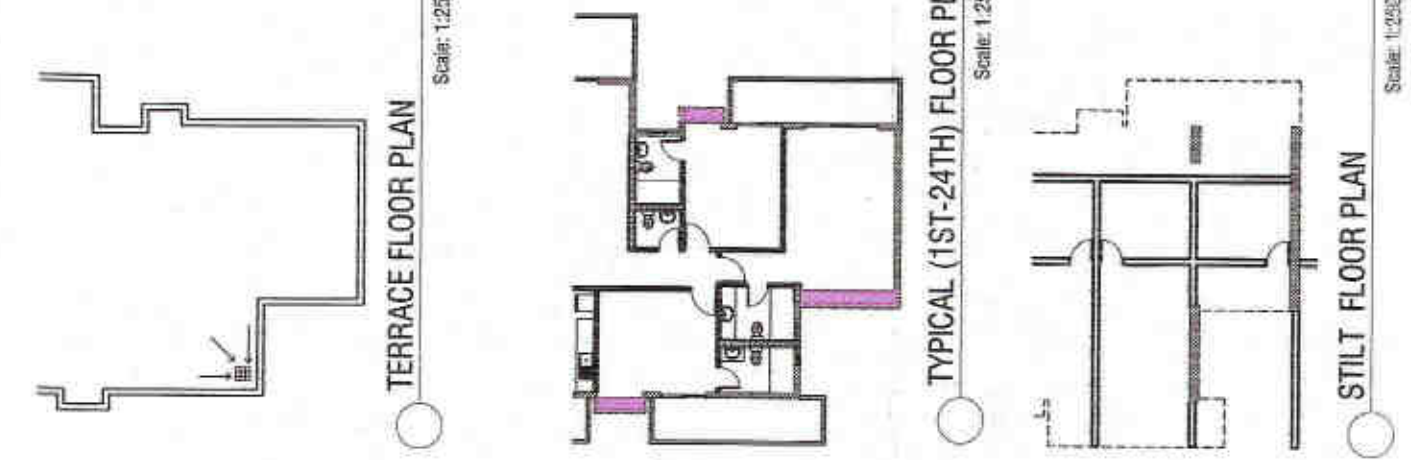


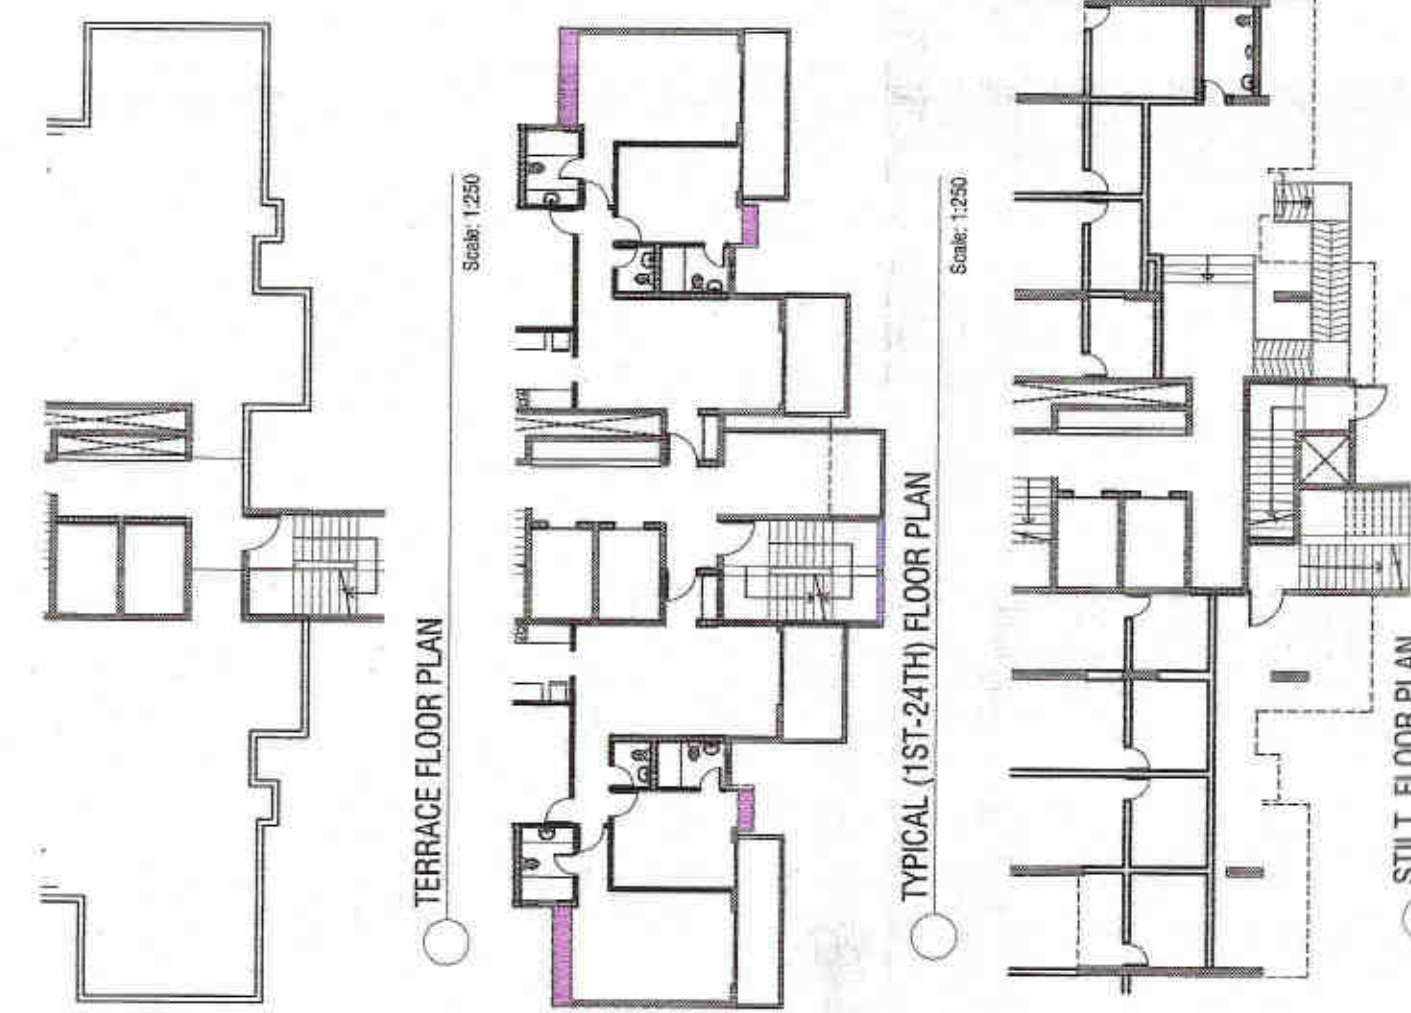

OWNERS SIGN:
For EXPRESS PROJECTS PVT. LTD.
Director

ARCHITECTS SIGN:
SMAGSHANK SHARMA
C.O.A Regn. No. 04/672034

REVISED PLAN OF GROUP HOUSING
EXPRESS ASTRA AT,
PLOT NO. GH-6A, SECTOR 01,
GREATER NOIDA (U.P.)

OWNER:
EXPRESS PROJECTS PVT. LTD.



SHEET TITLE:
TOWER-B & C (TYPE - 03) ELEVATIONS AND SECTIONS DETAIL

DRAWING NO:
A-19

SCALE:
1:250

DATE:
JAN 2020

ARCHITECTS:
4th DIMENSION

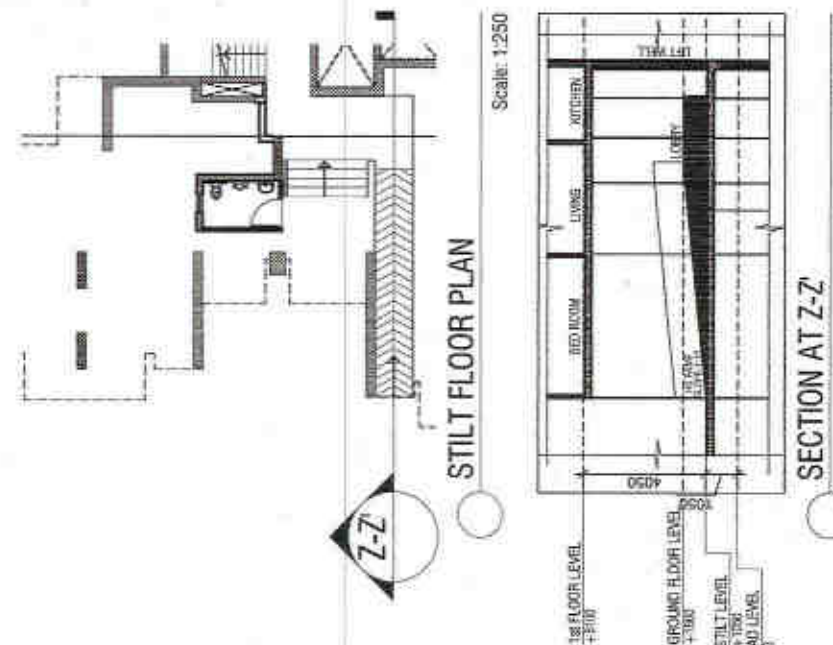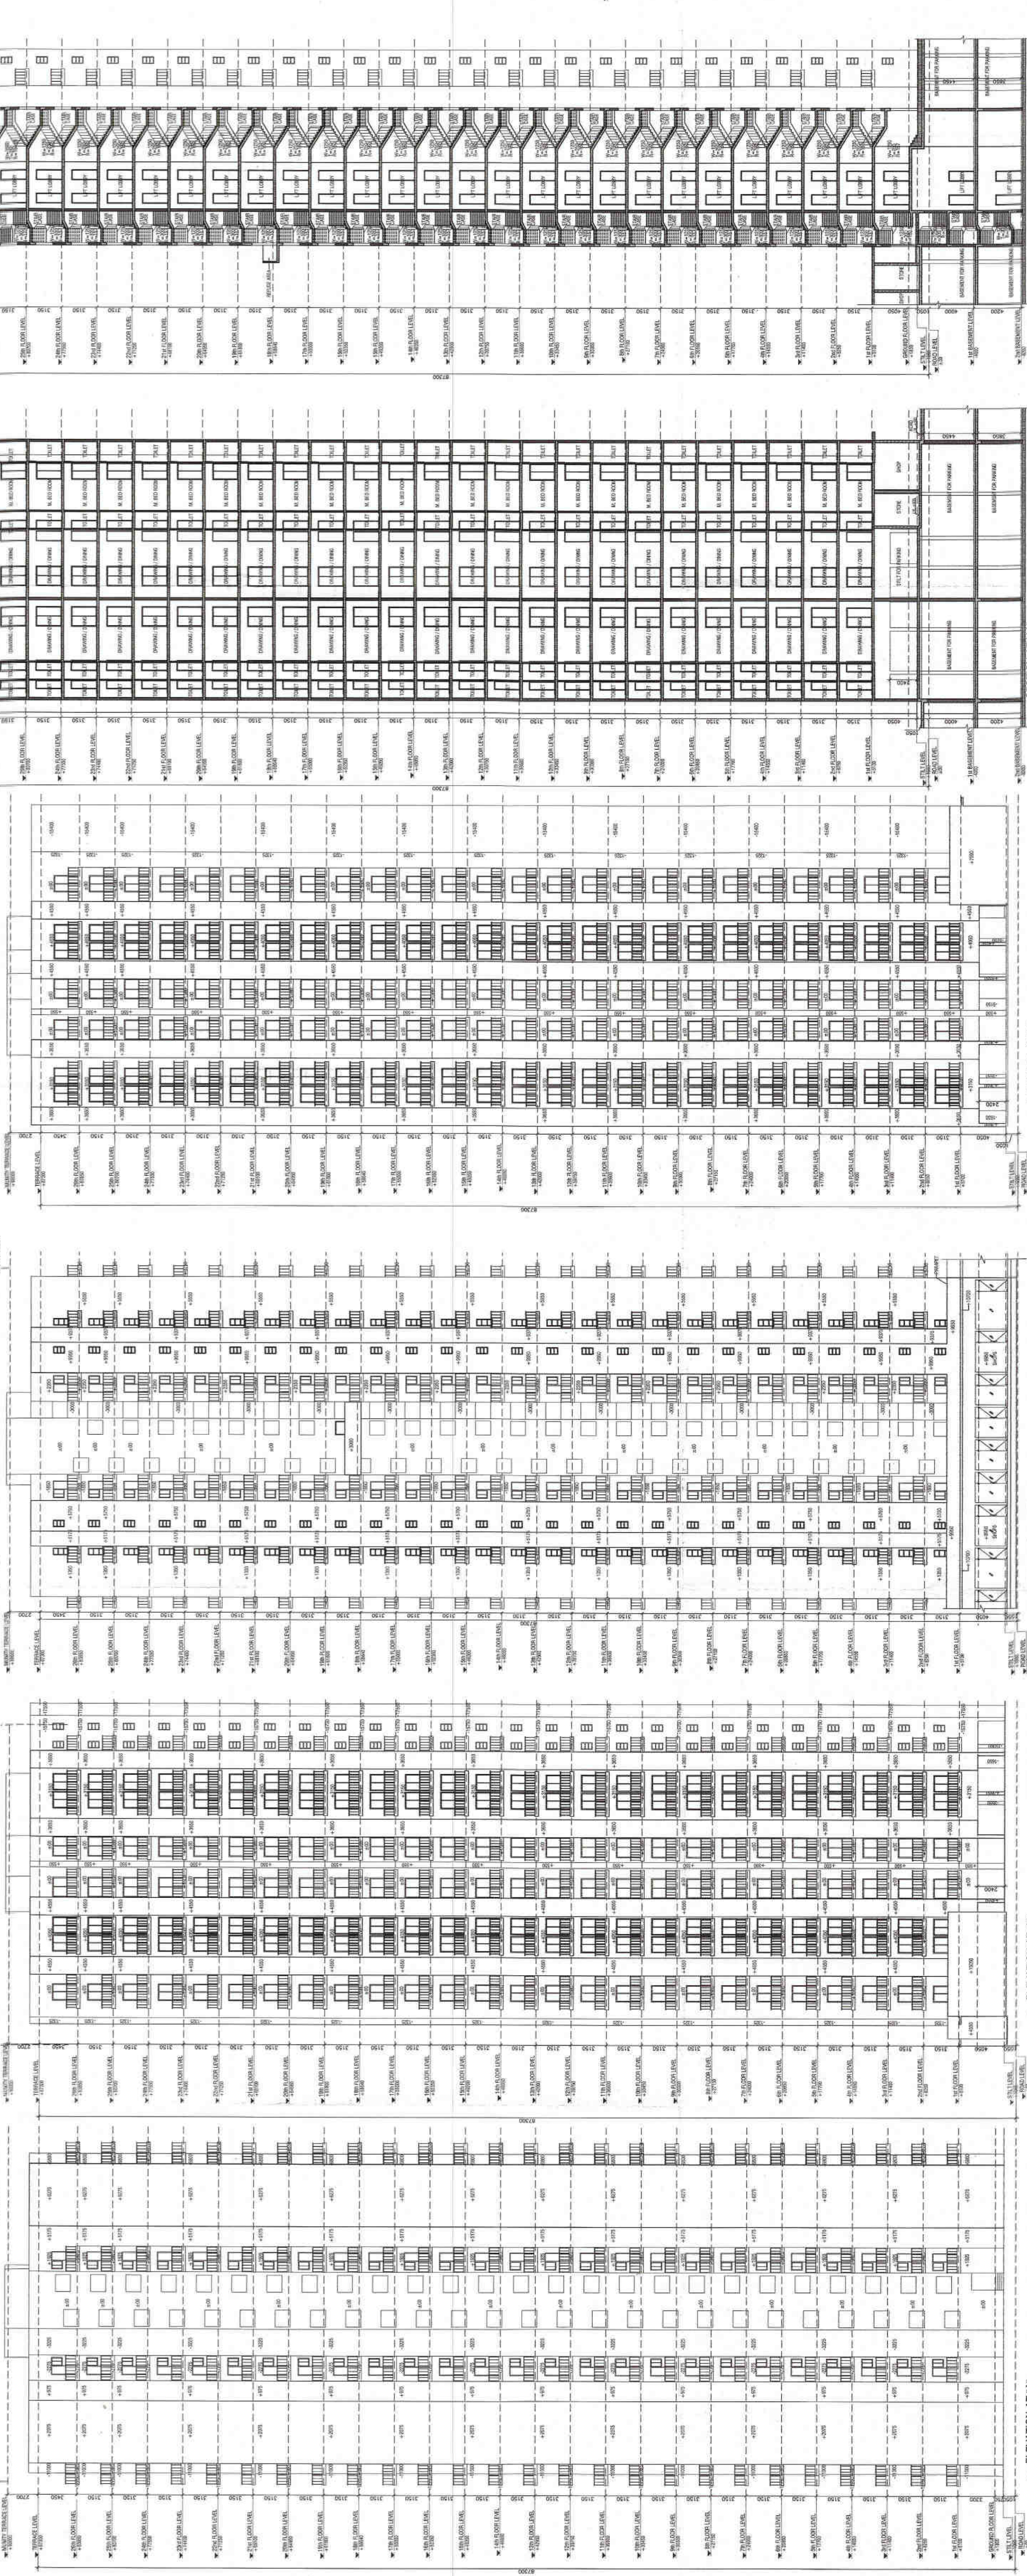

OWNERS SIGN:  SHASHANK SHARMA
For EXPRESS PROJECTS PVT. LTD. Director
C.O.A. Regn. No. CA0722034

REVISED PLAN OF GROUP HOUSING,
EXPRESS ASTRA AT,
PLOT NO. GH-6A, SECTOR 01,
GREATER NOIDA (U.P.)

OWNER:
EXPRESS PROJECTS PVT. LTD.

SHEET TITLE:
TOWER-D (TYPE - 02B) BUILDING ELEVATIONS AND SECTIONS












DRAWING NO:
A-17

SCALE:
1:250

DATE:
JAN. 2020




ARCHITECTS:
4th DIMENSION
C-17, Basement, ANAND NIKETAN,
New Delhi - 110 021
INDIA
PHONE: +91-11-42845137 +91-801086137
FAX: +91-11-42845137
http://www.4d-arch.com
mailto:mail@4d-arch.com














© & ® THIS DRAWING IS THE PROPERTY OF THE ARCHITECTS AND
IS NOT TO BE COPIED OR REPRODUCED WITHOUT PERMISSION

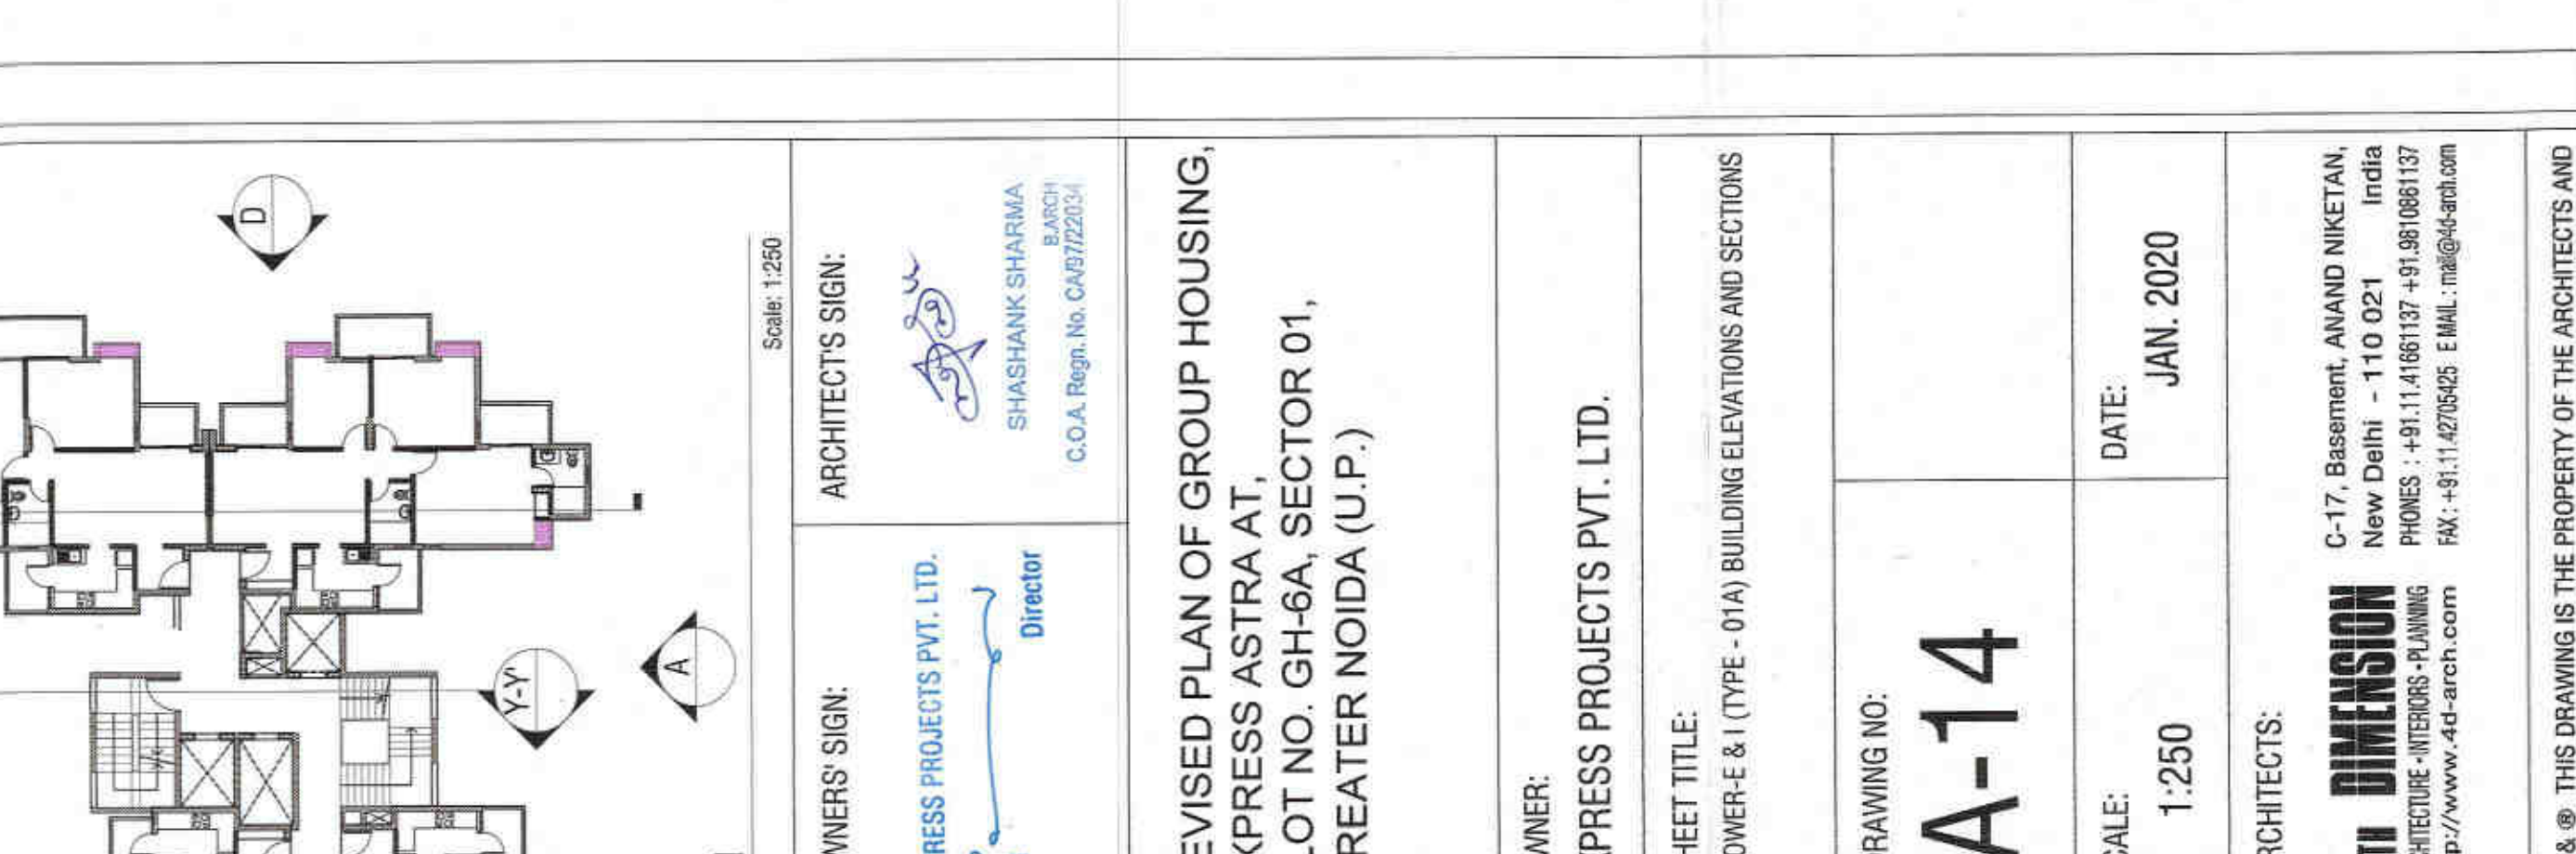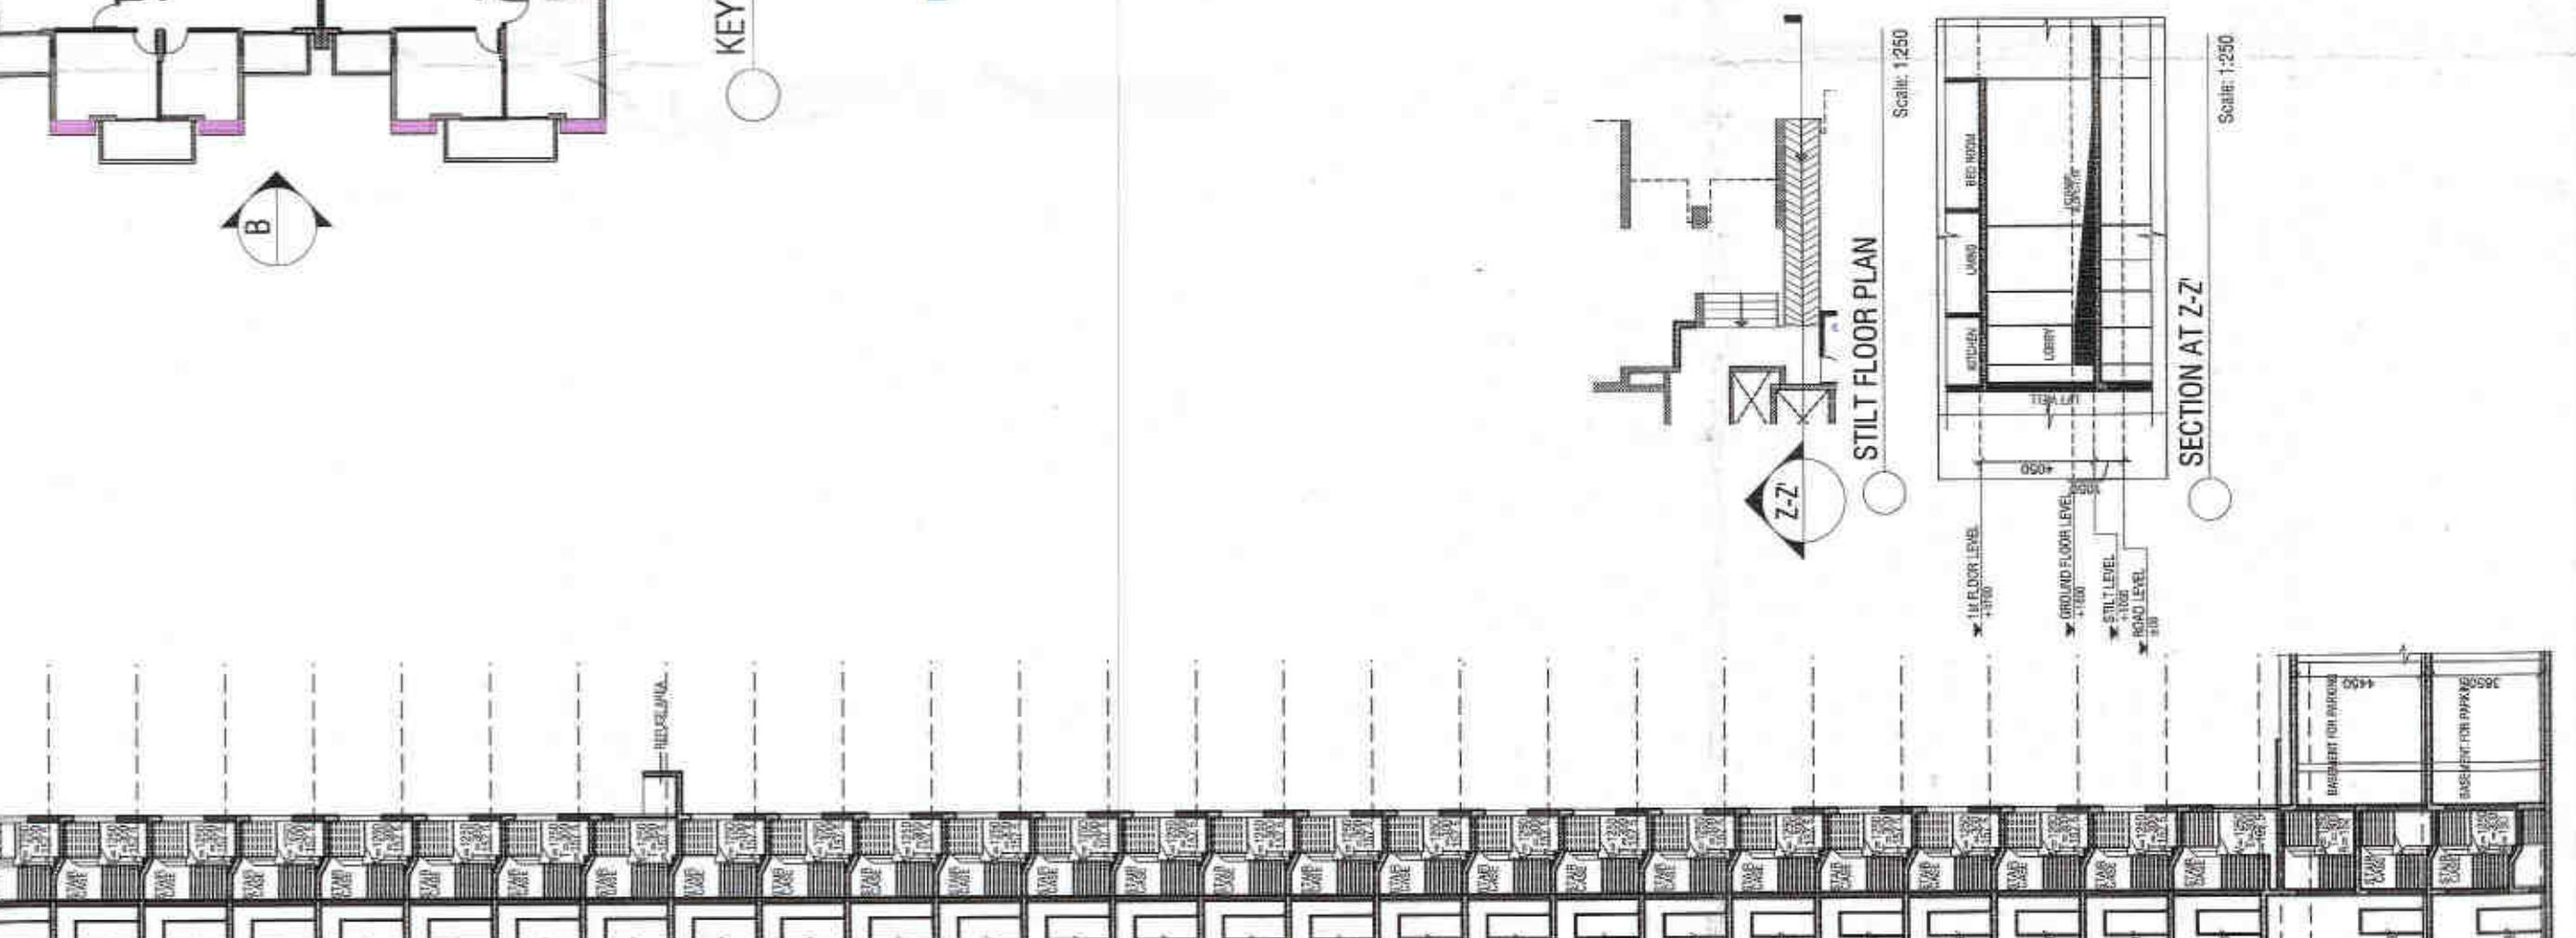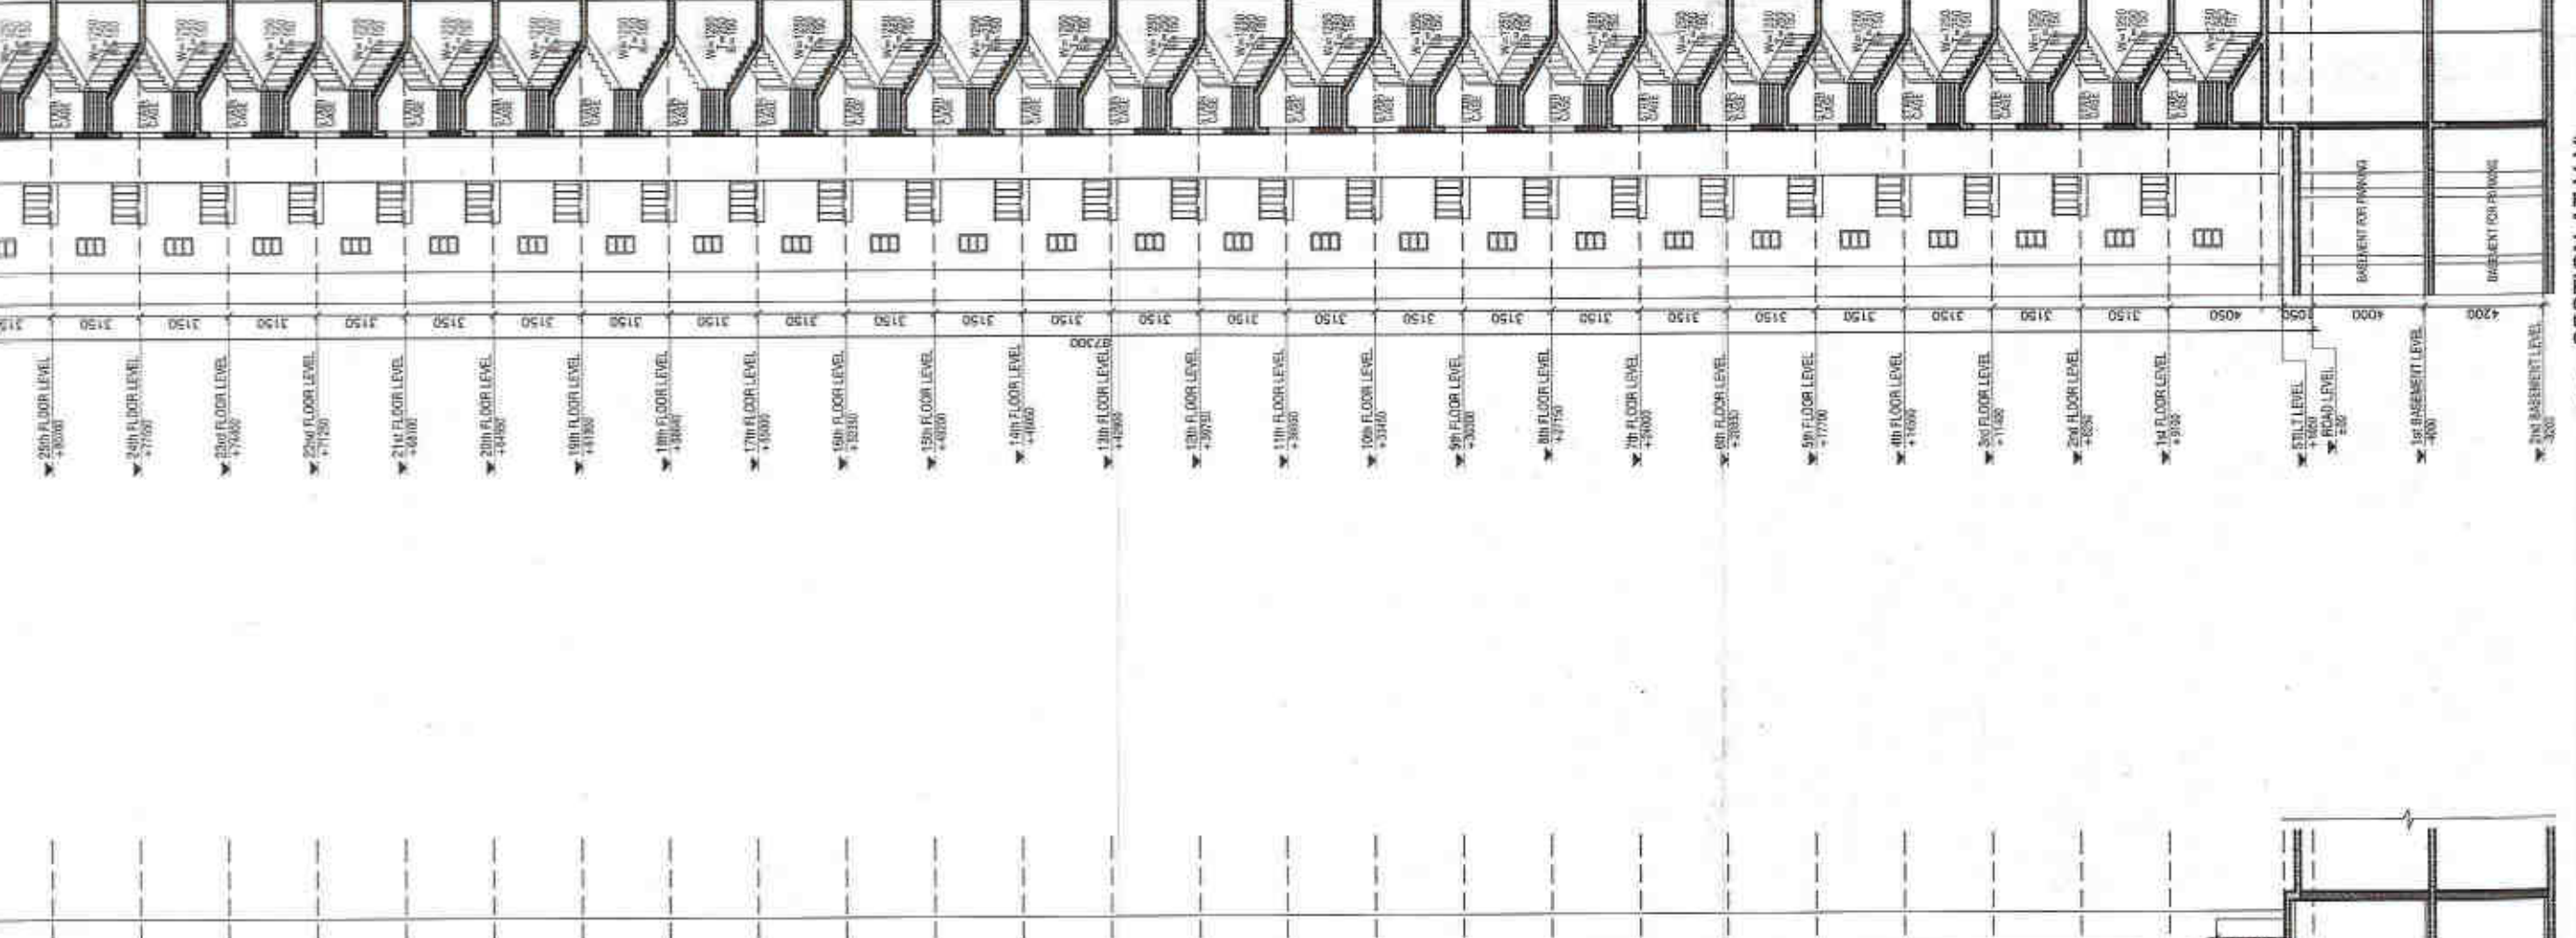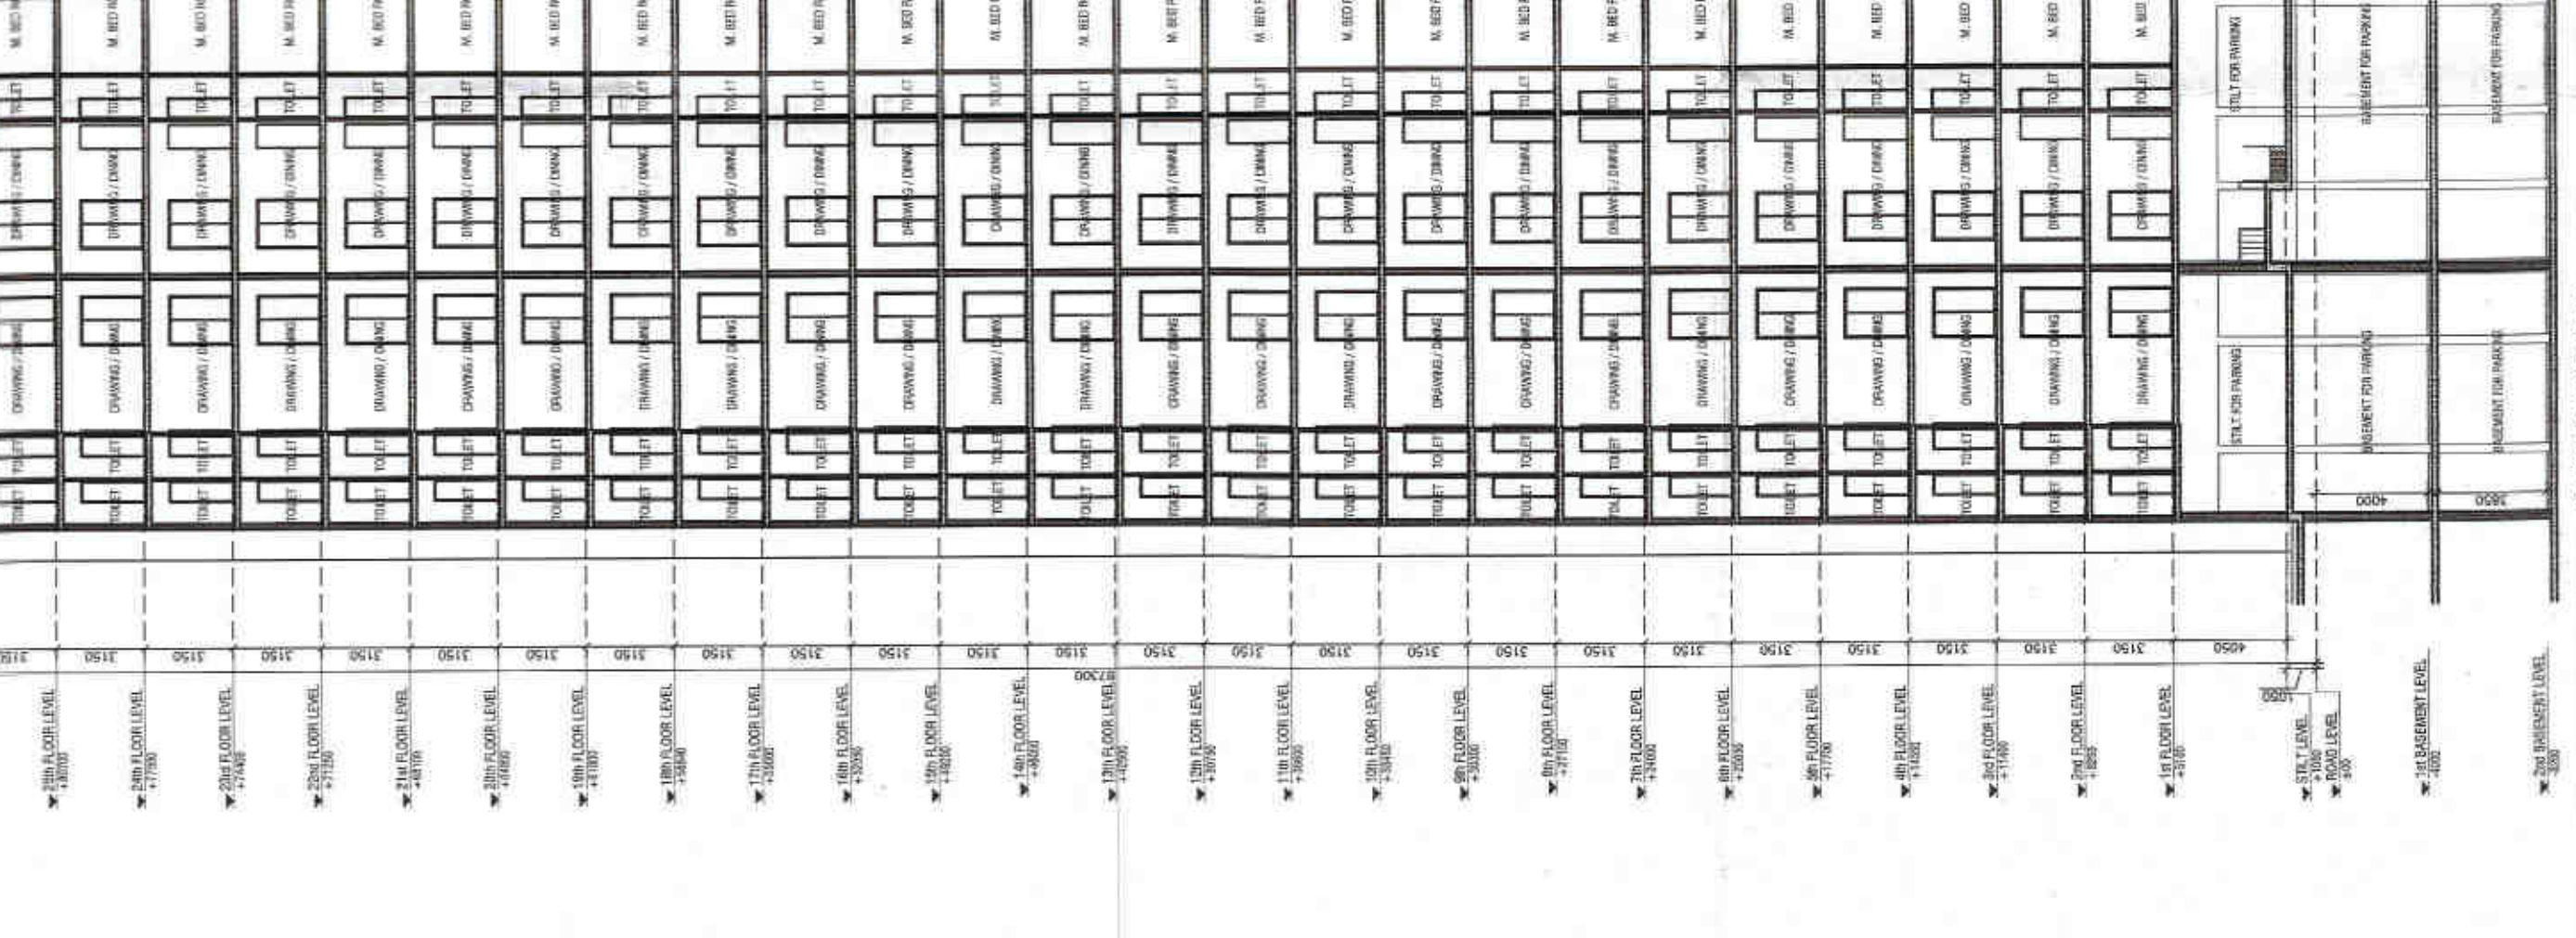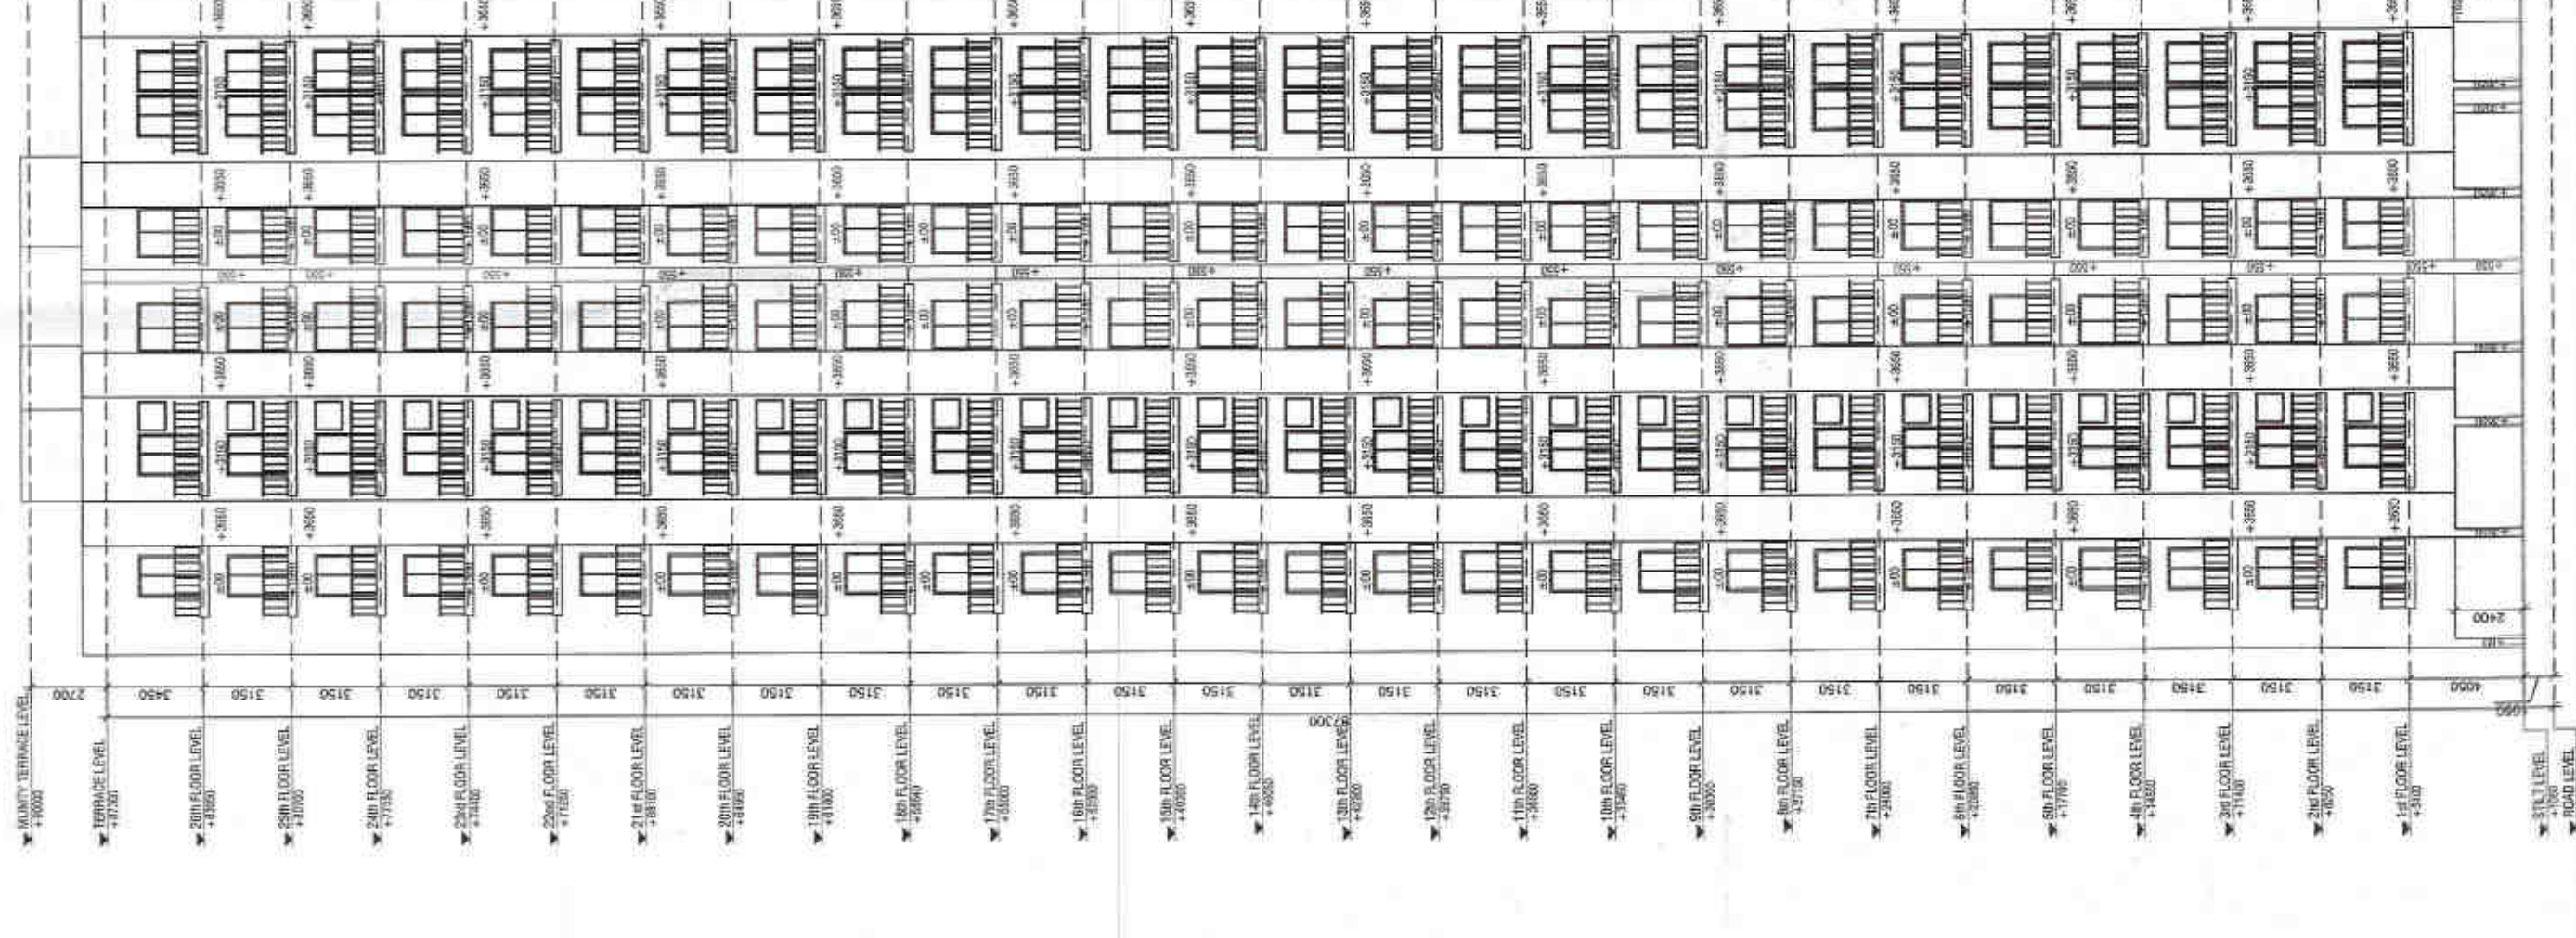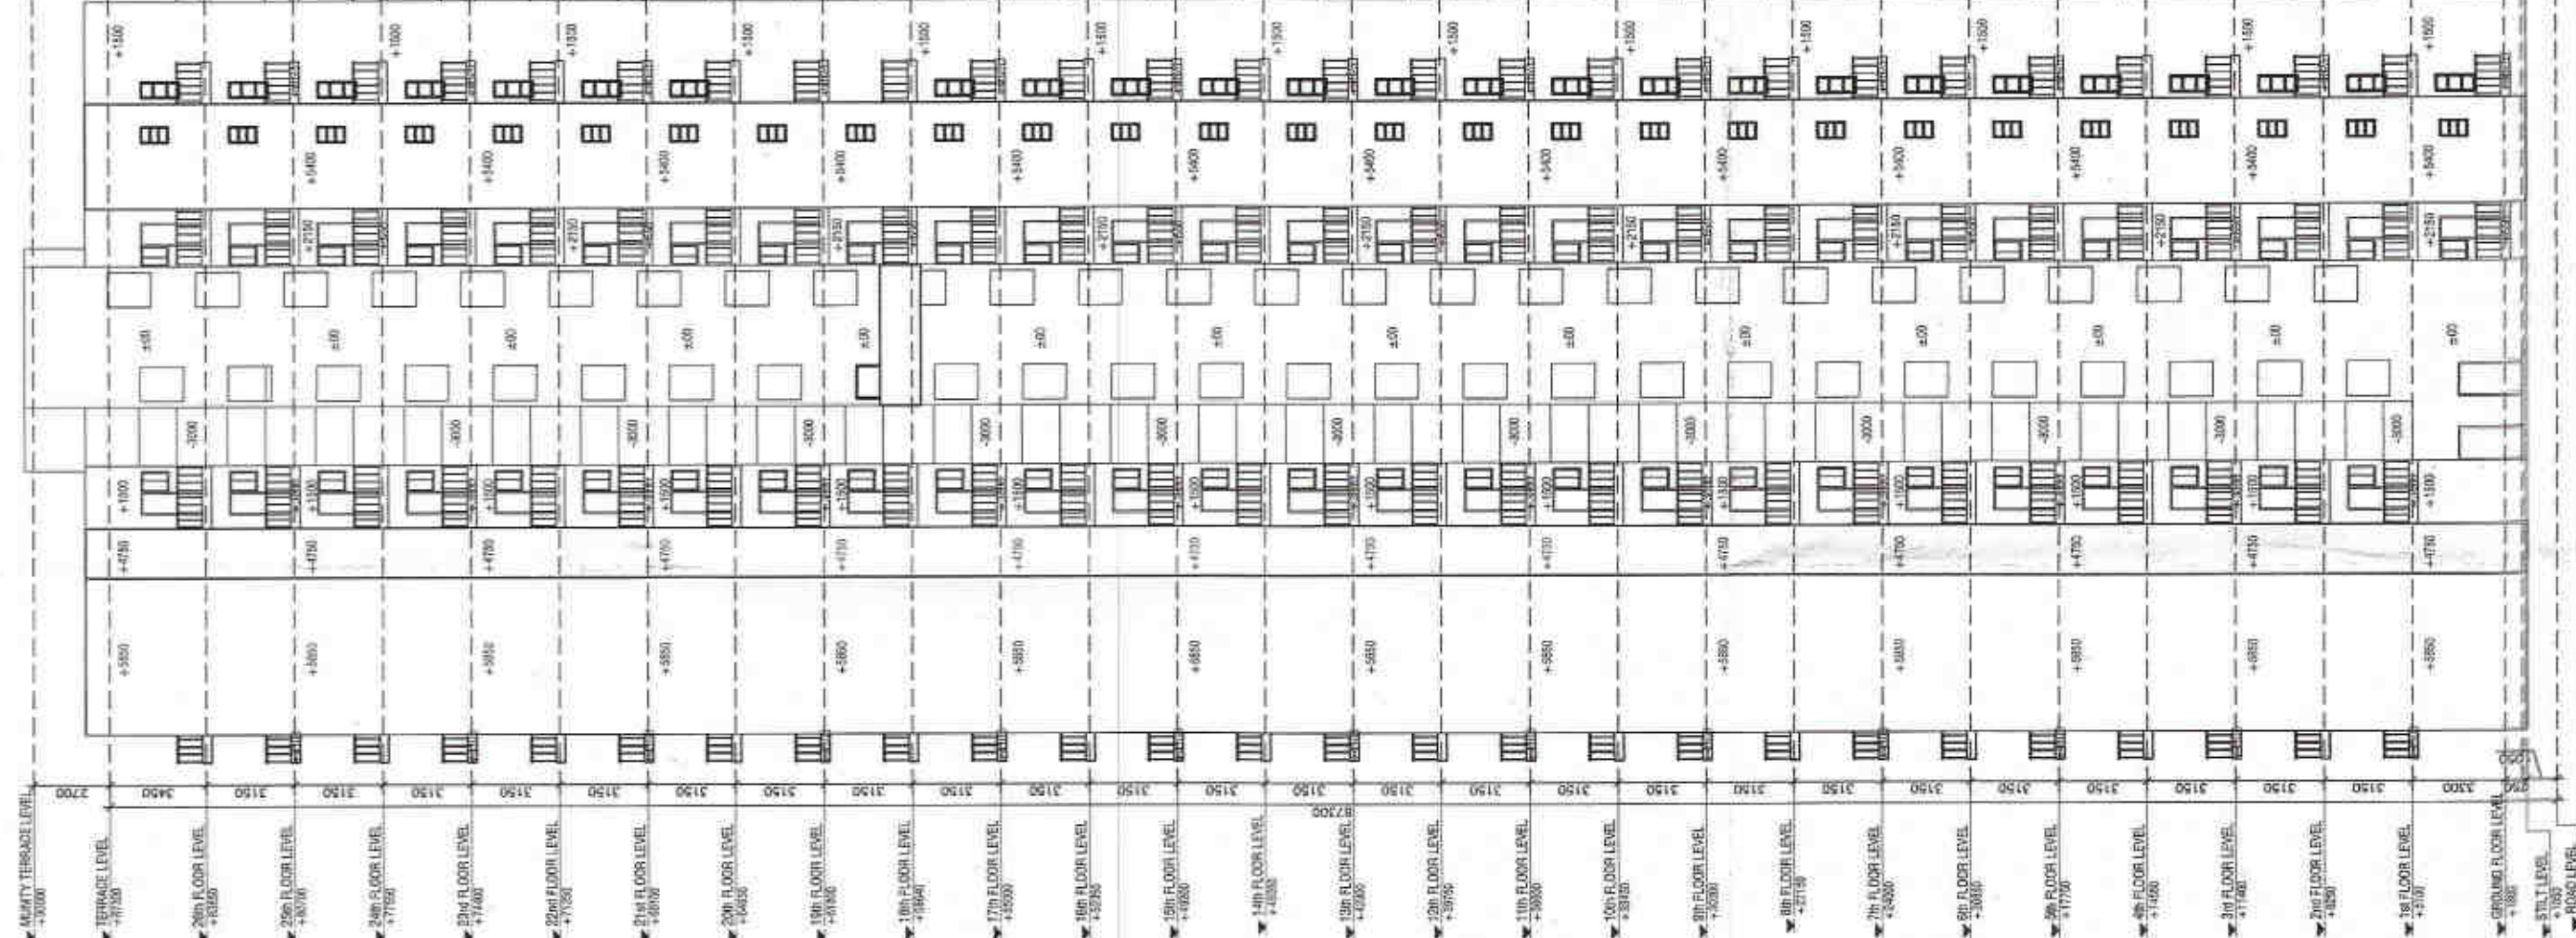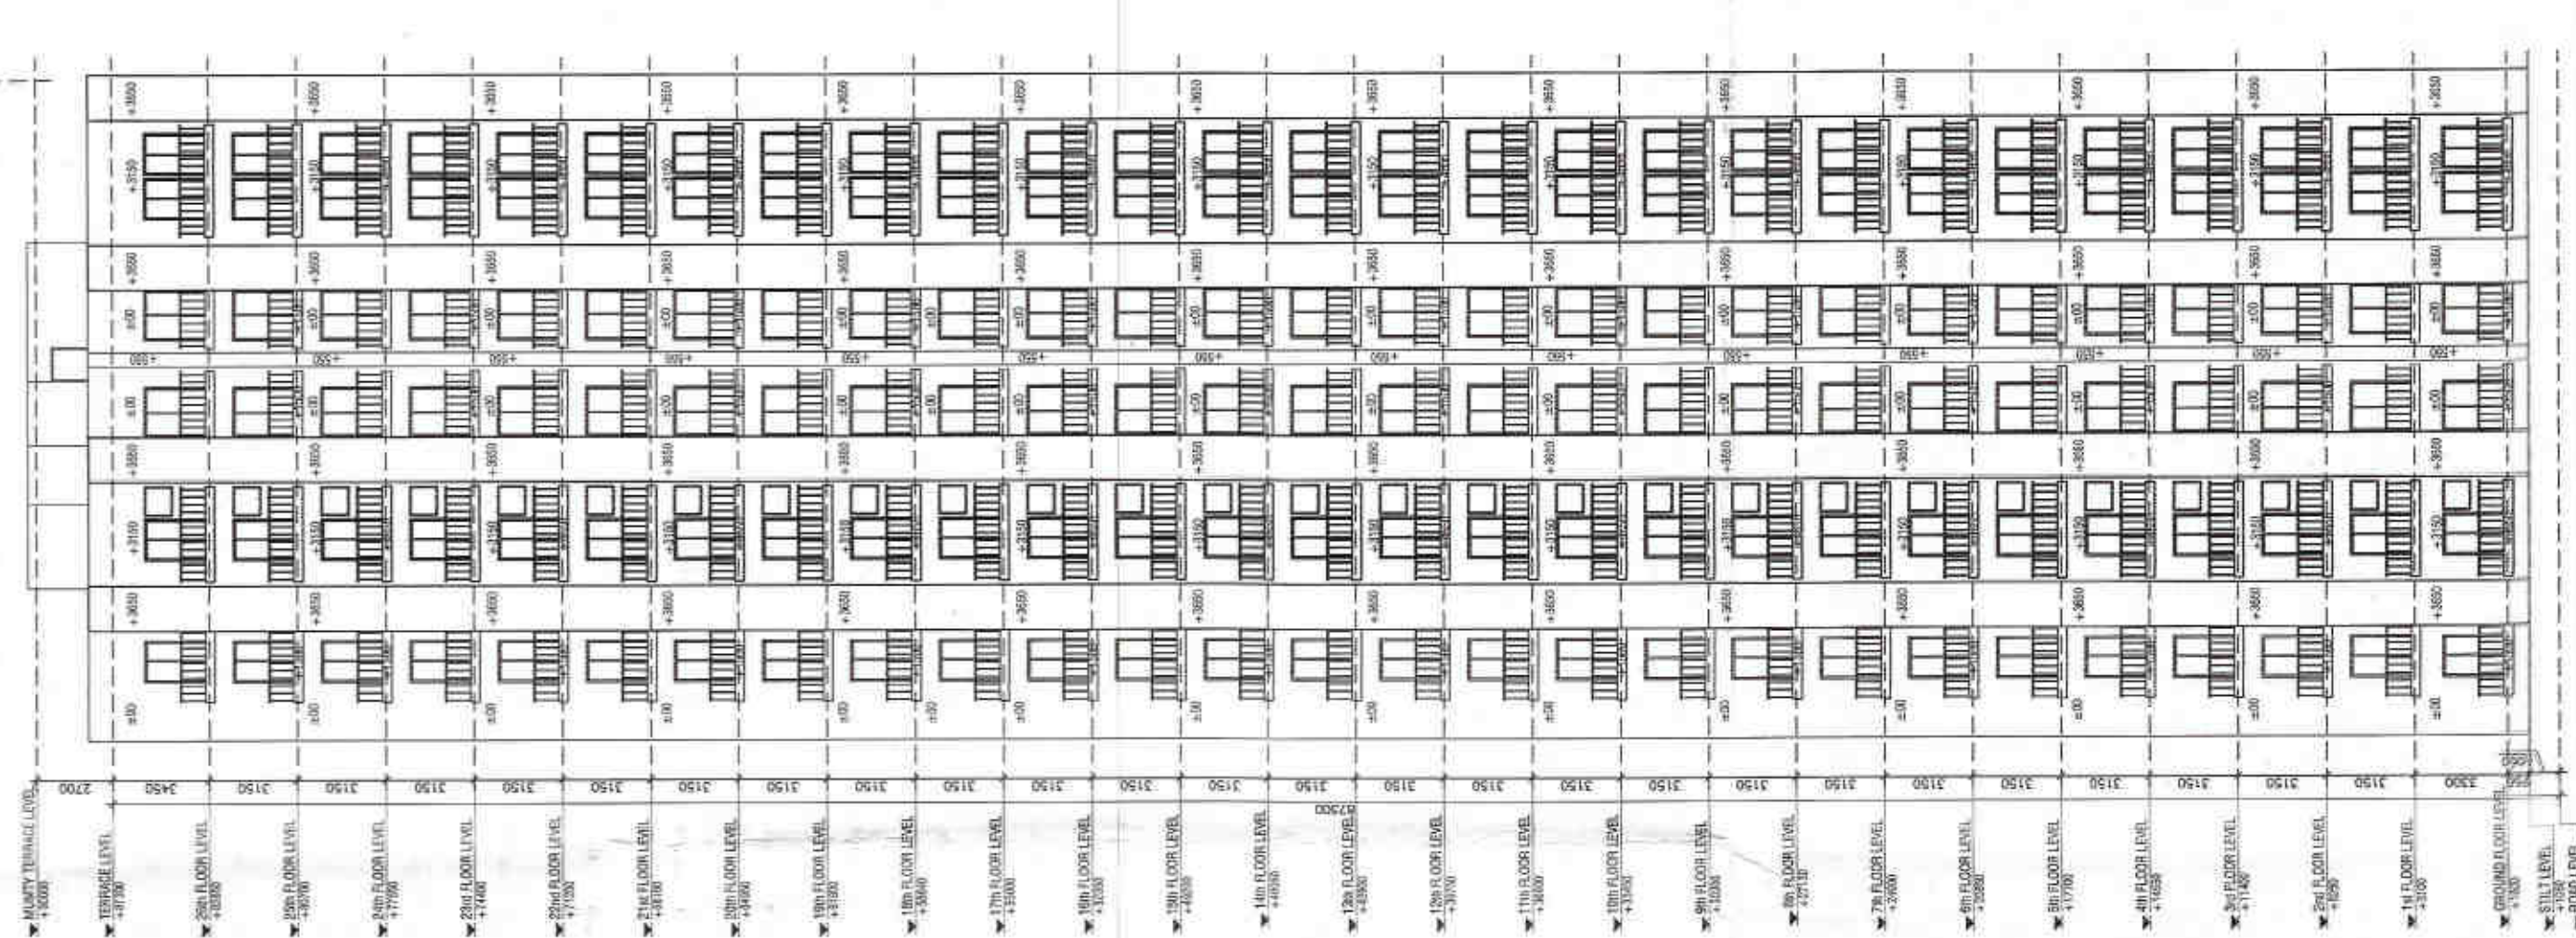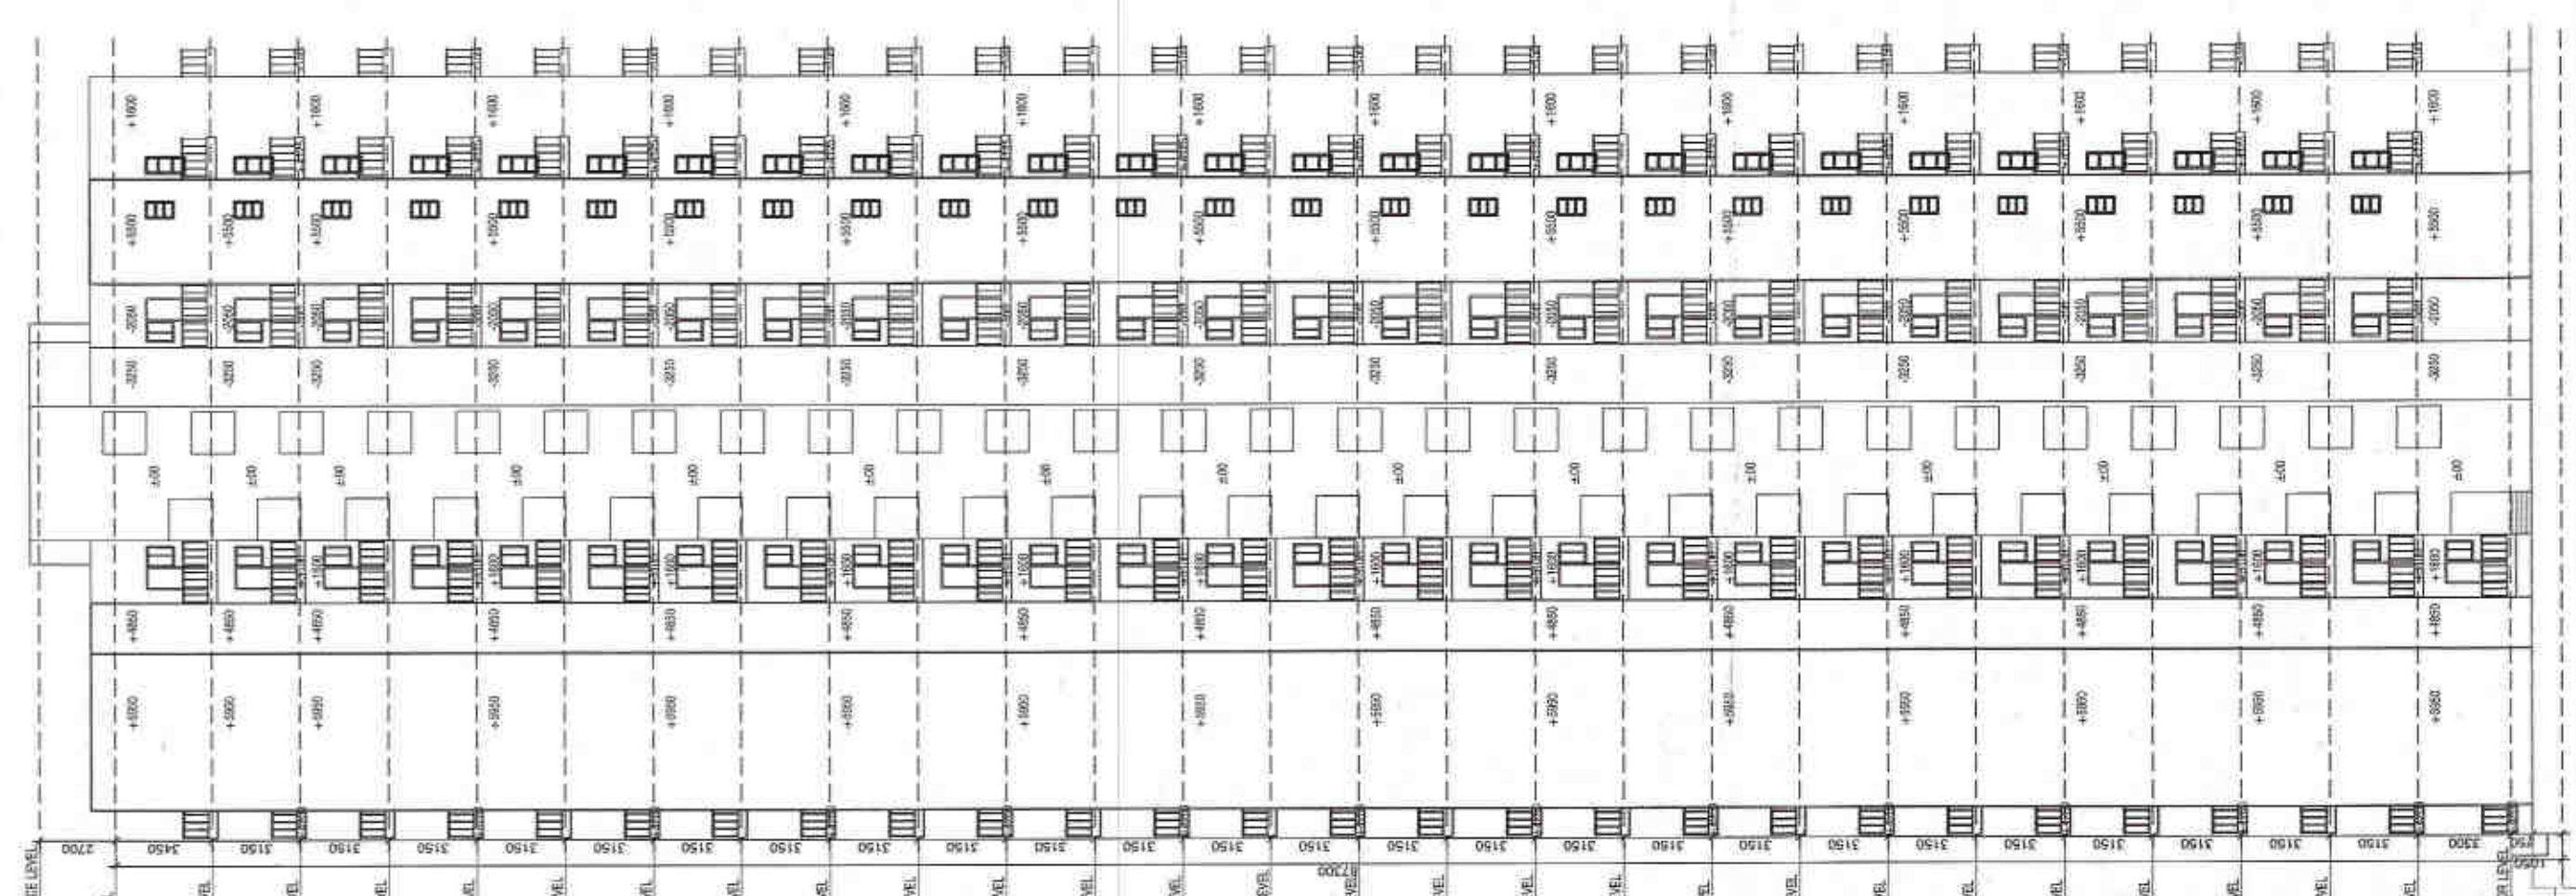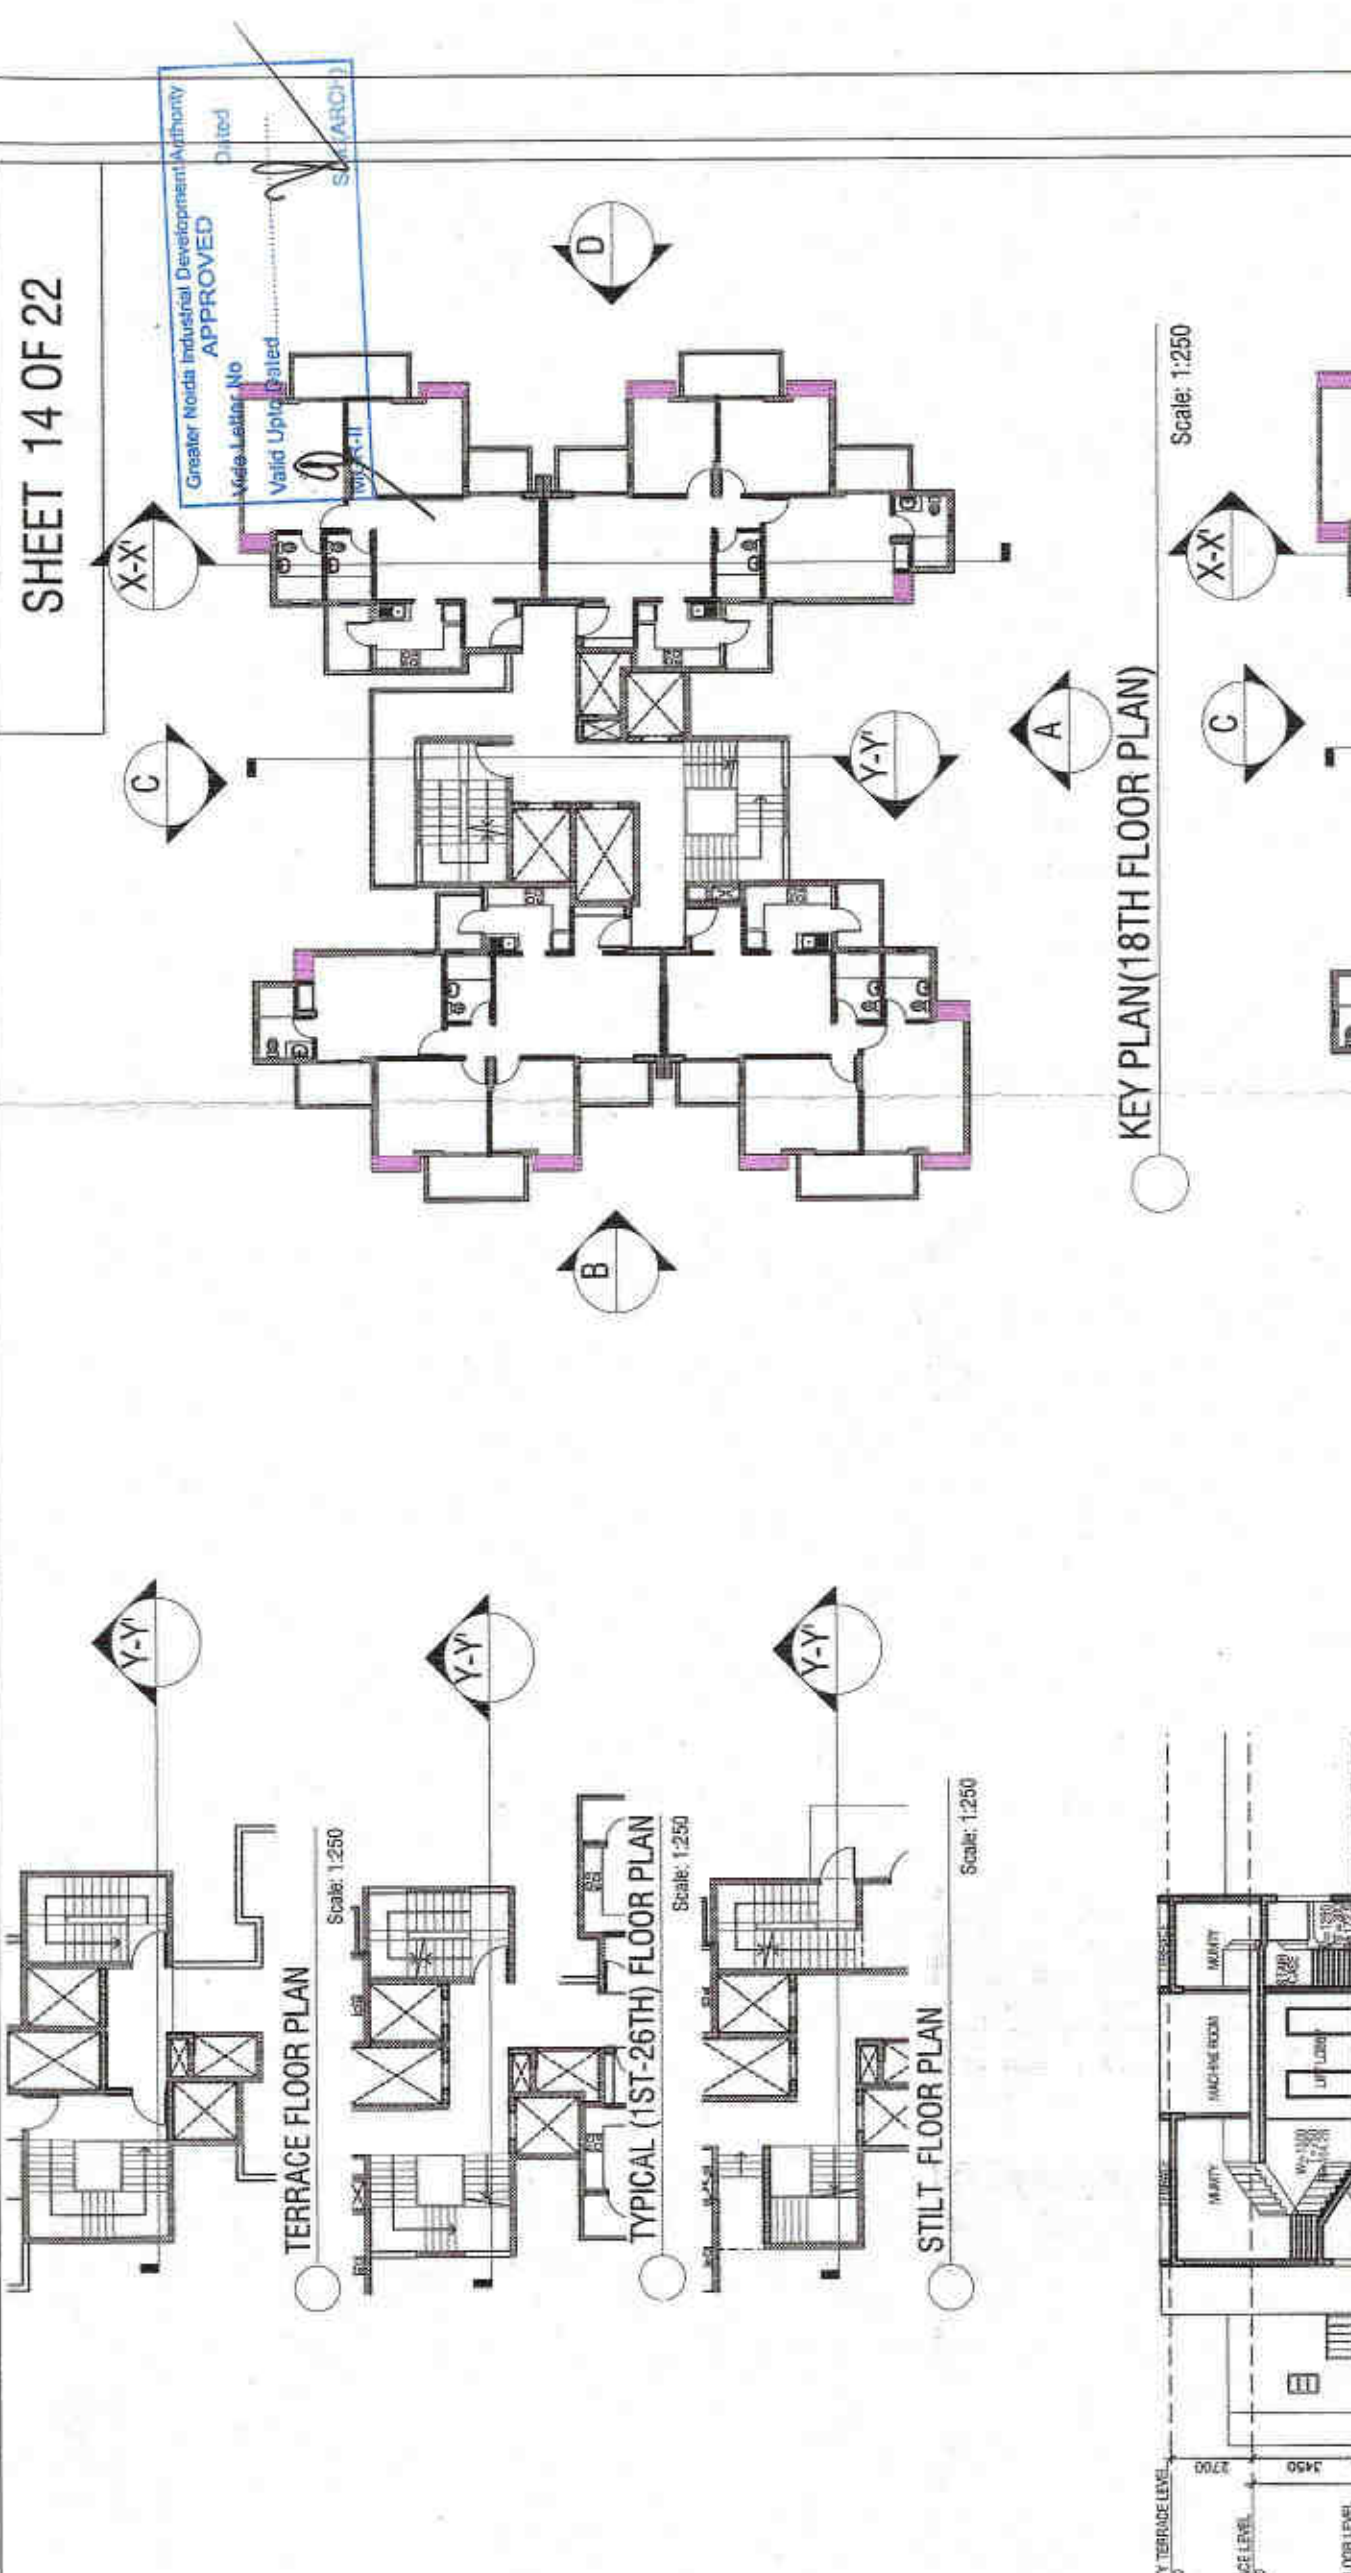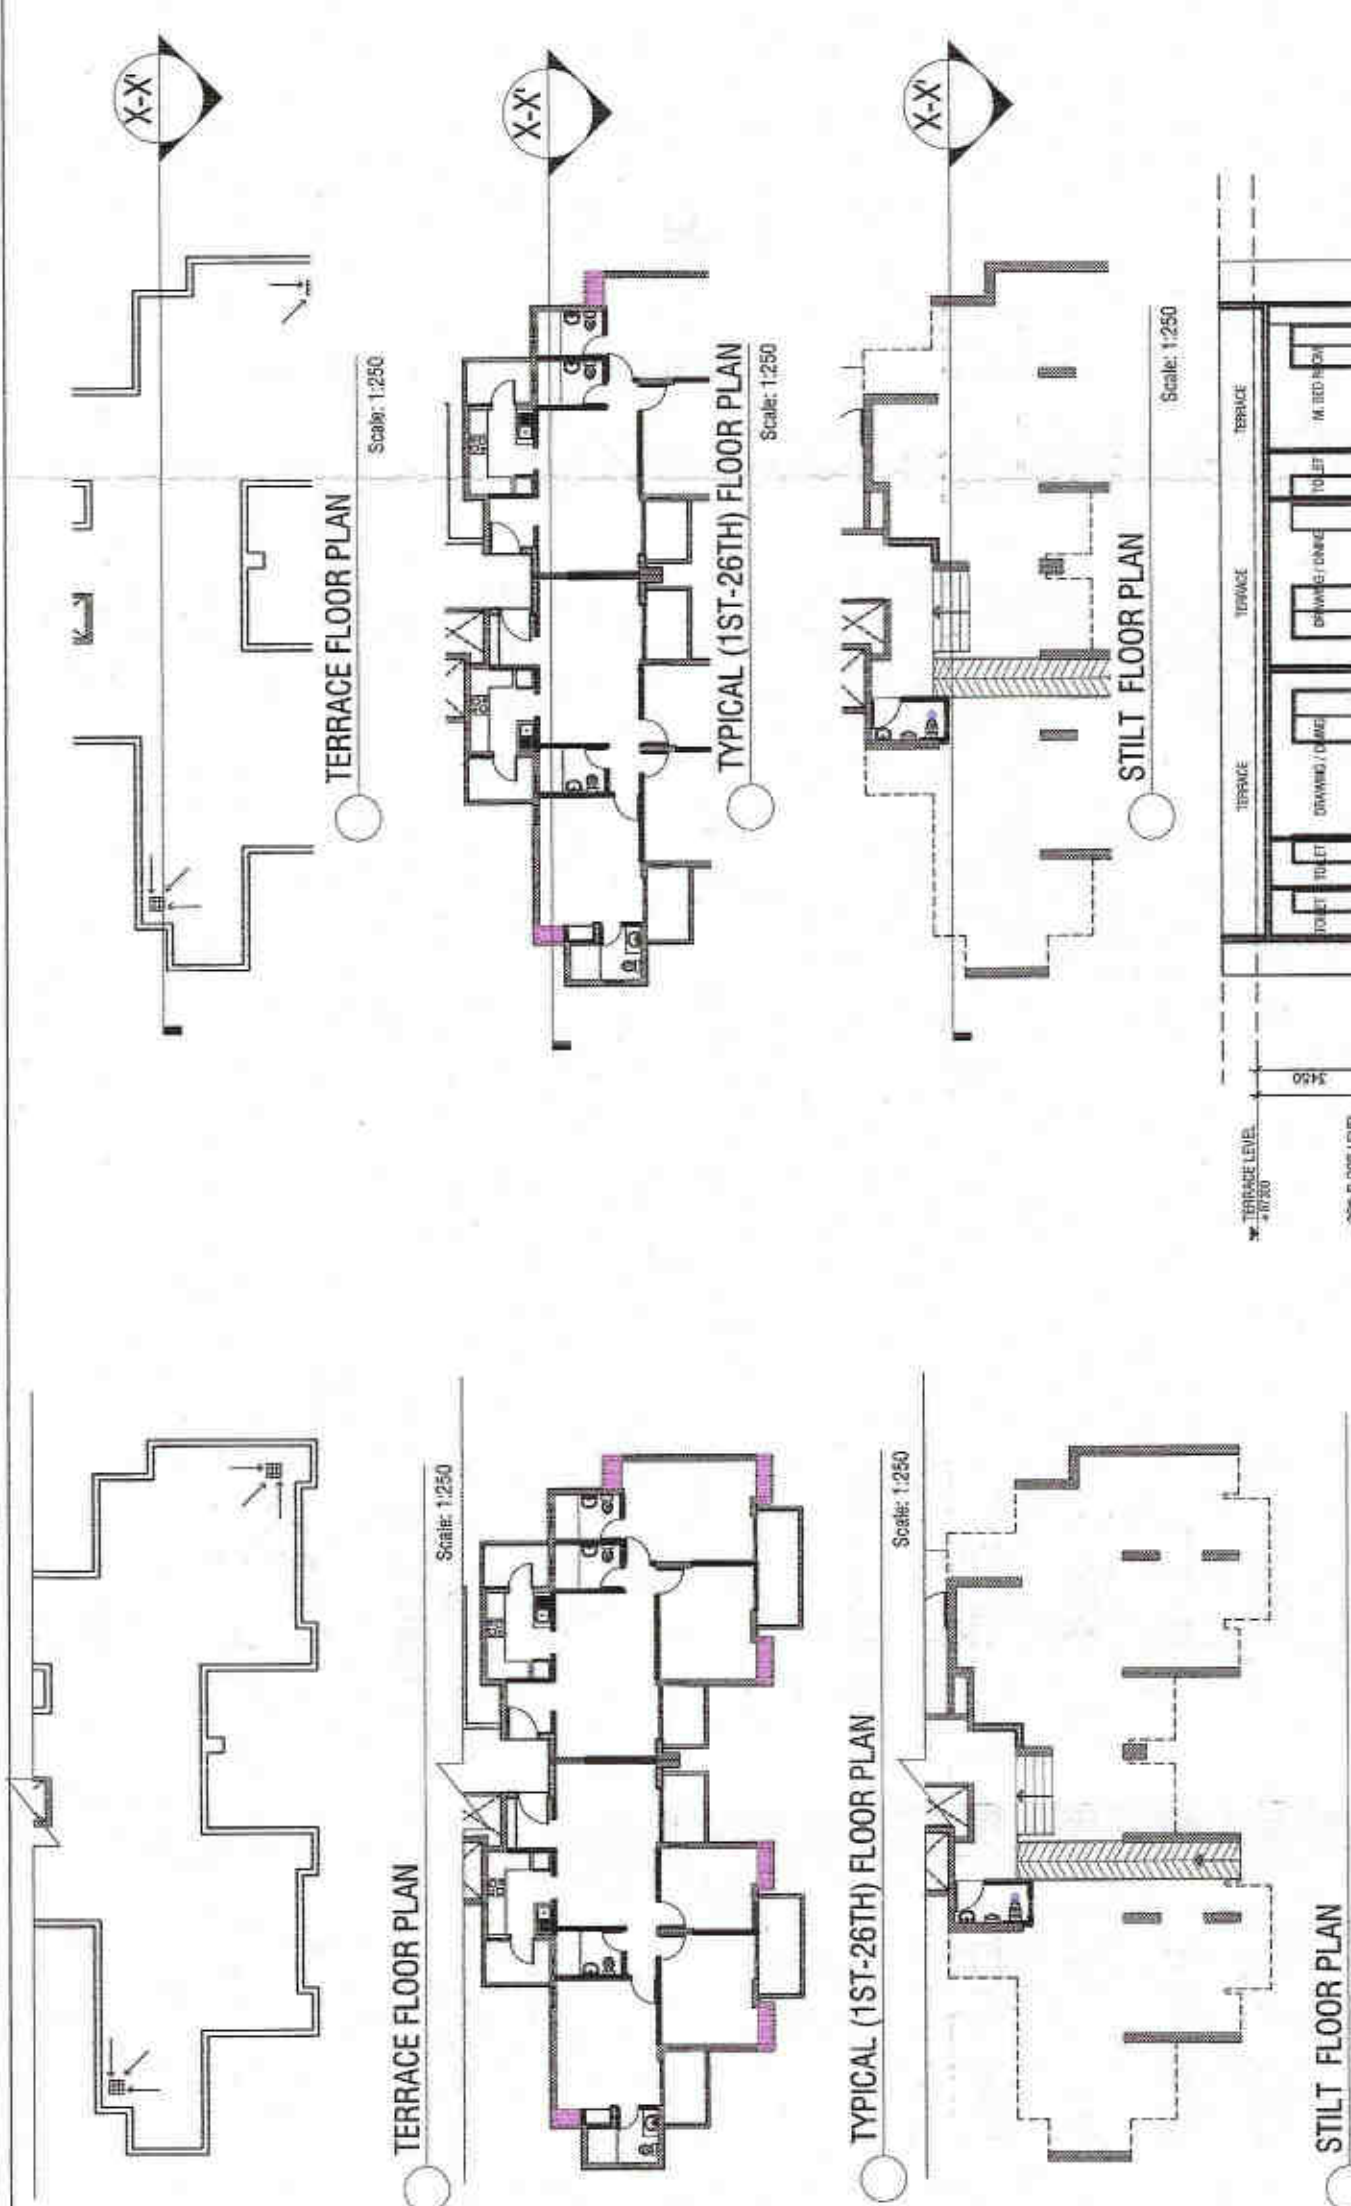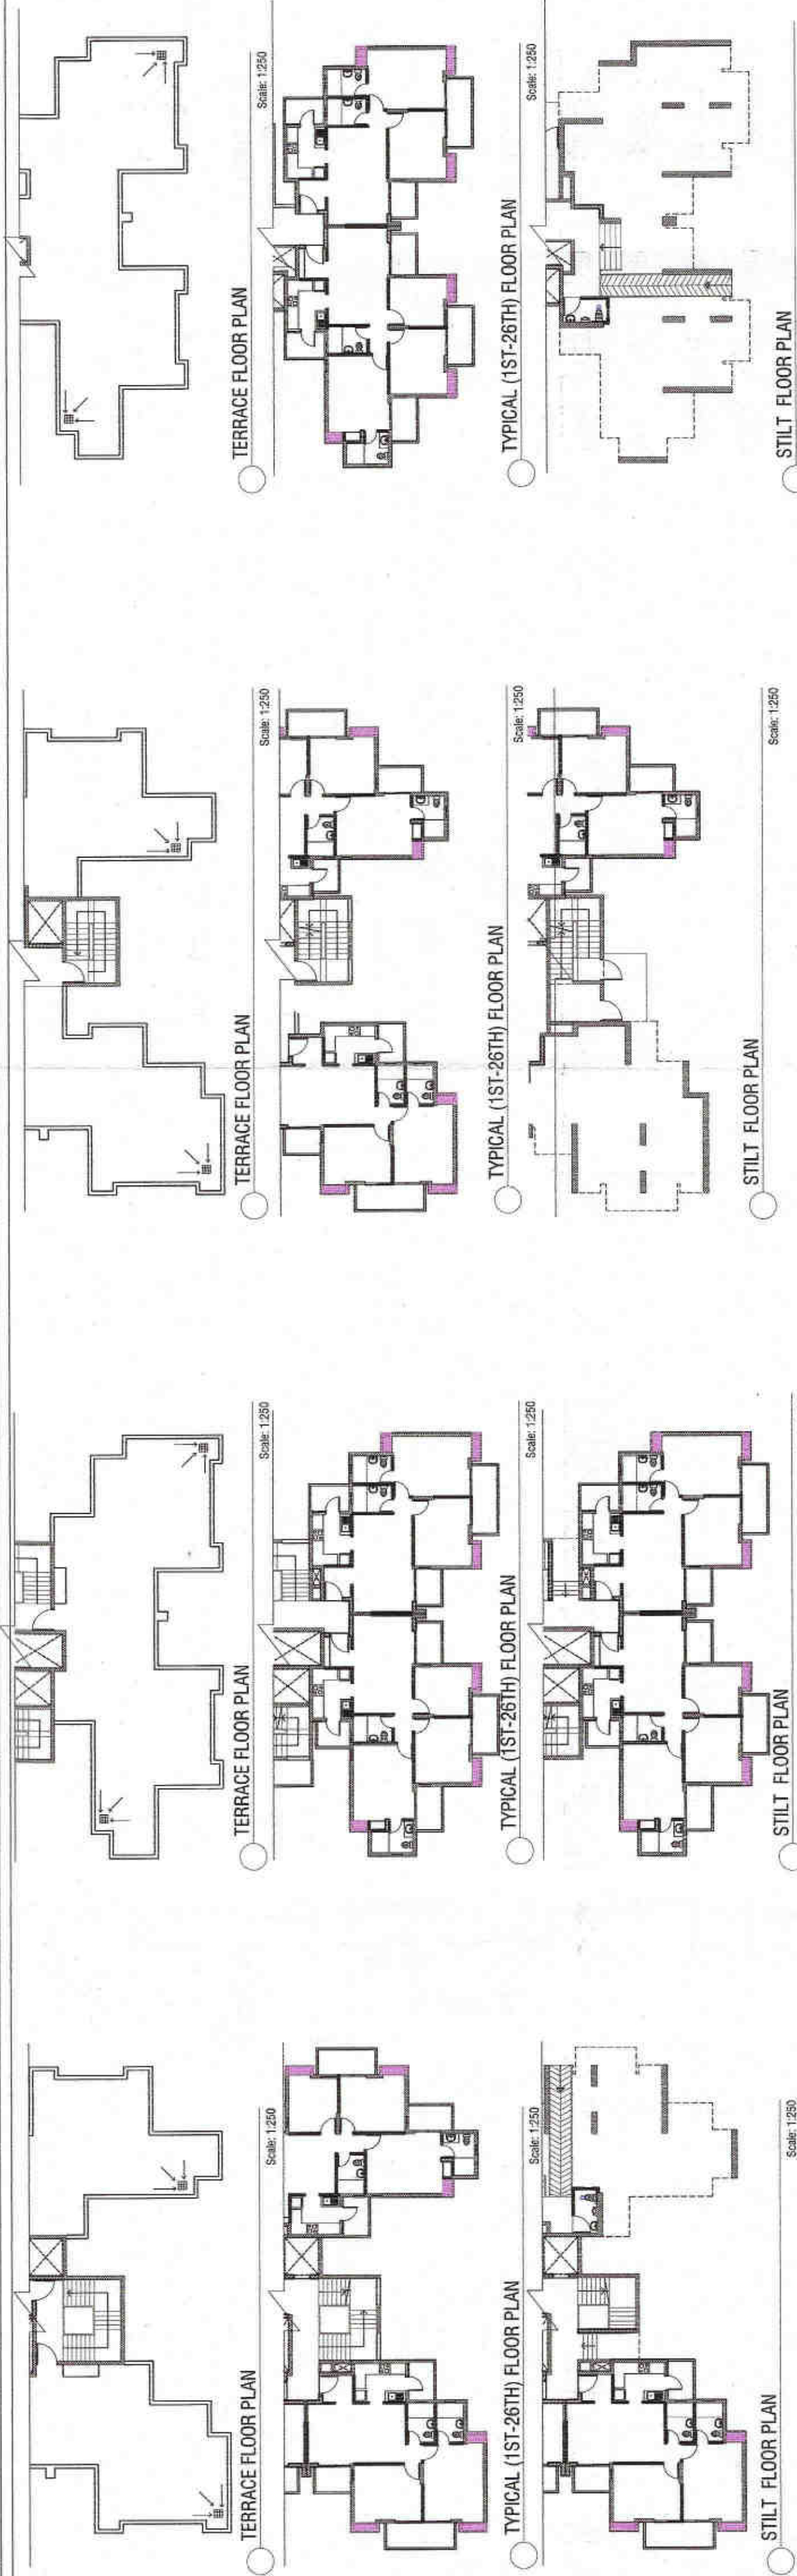

SHEET 14 OF 22


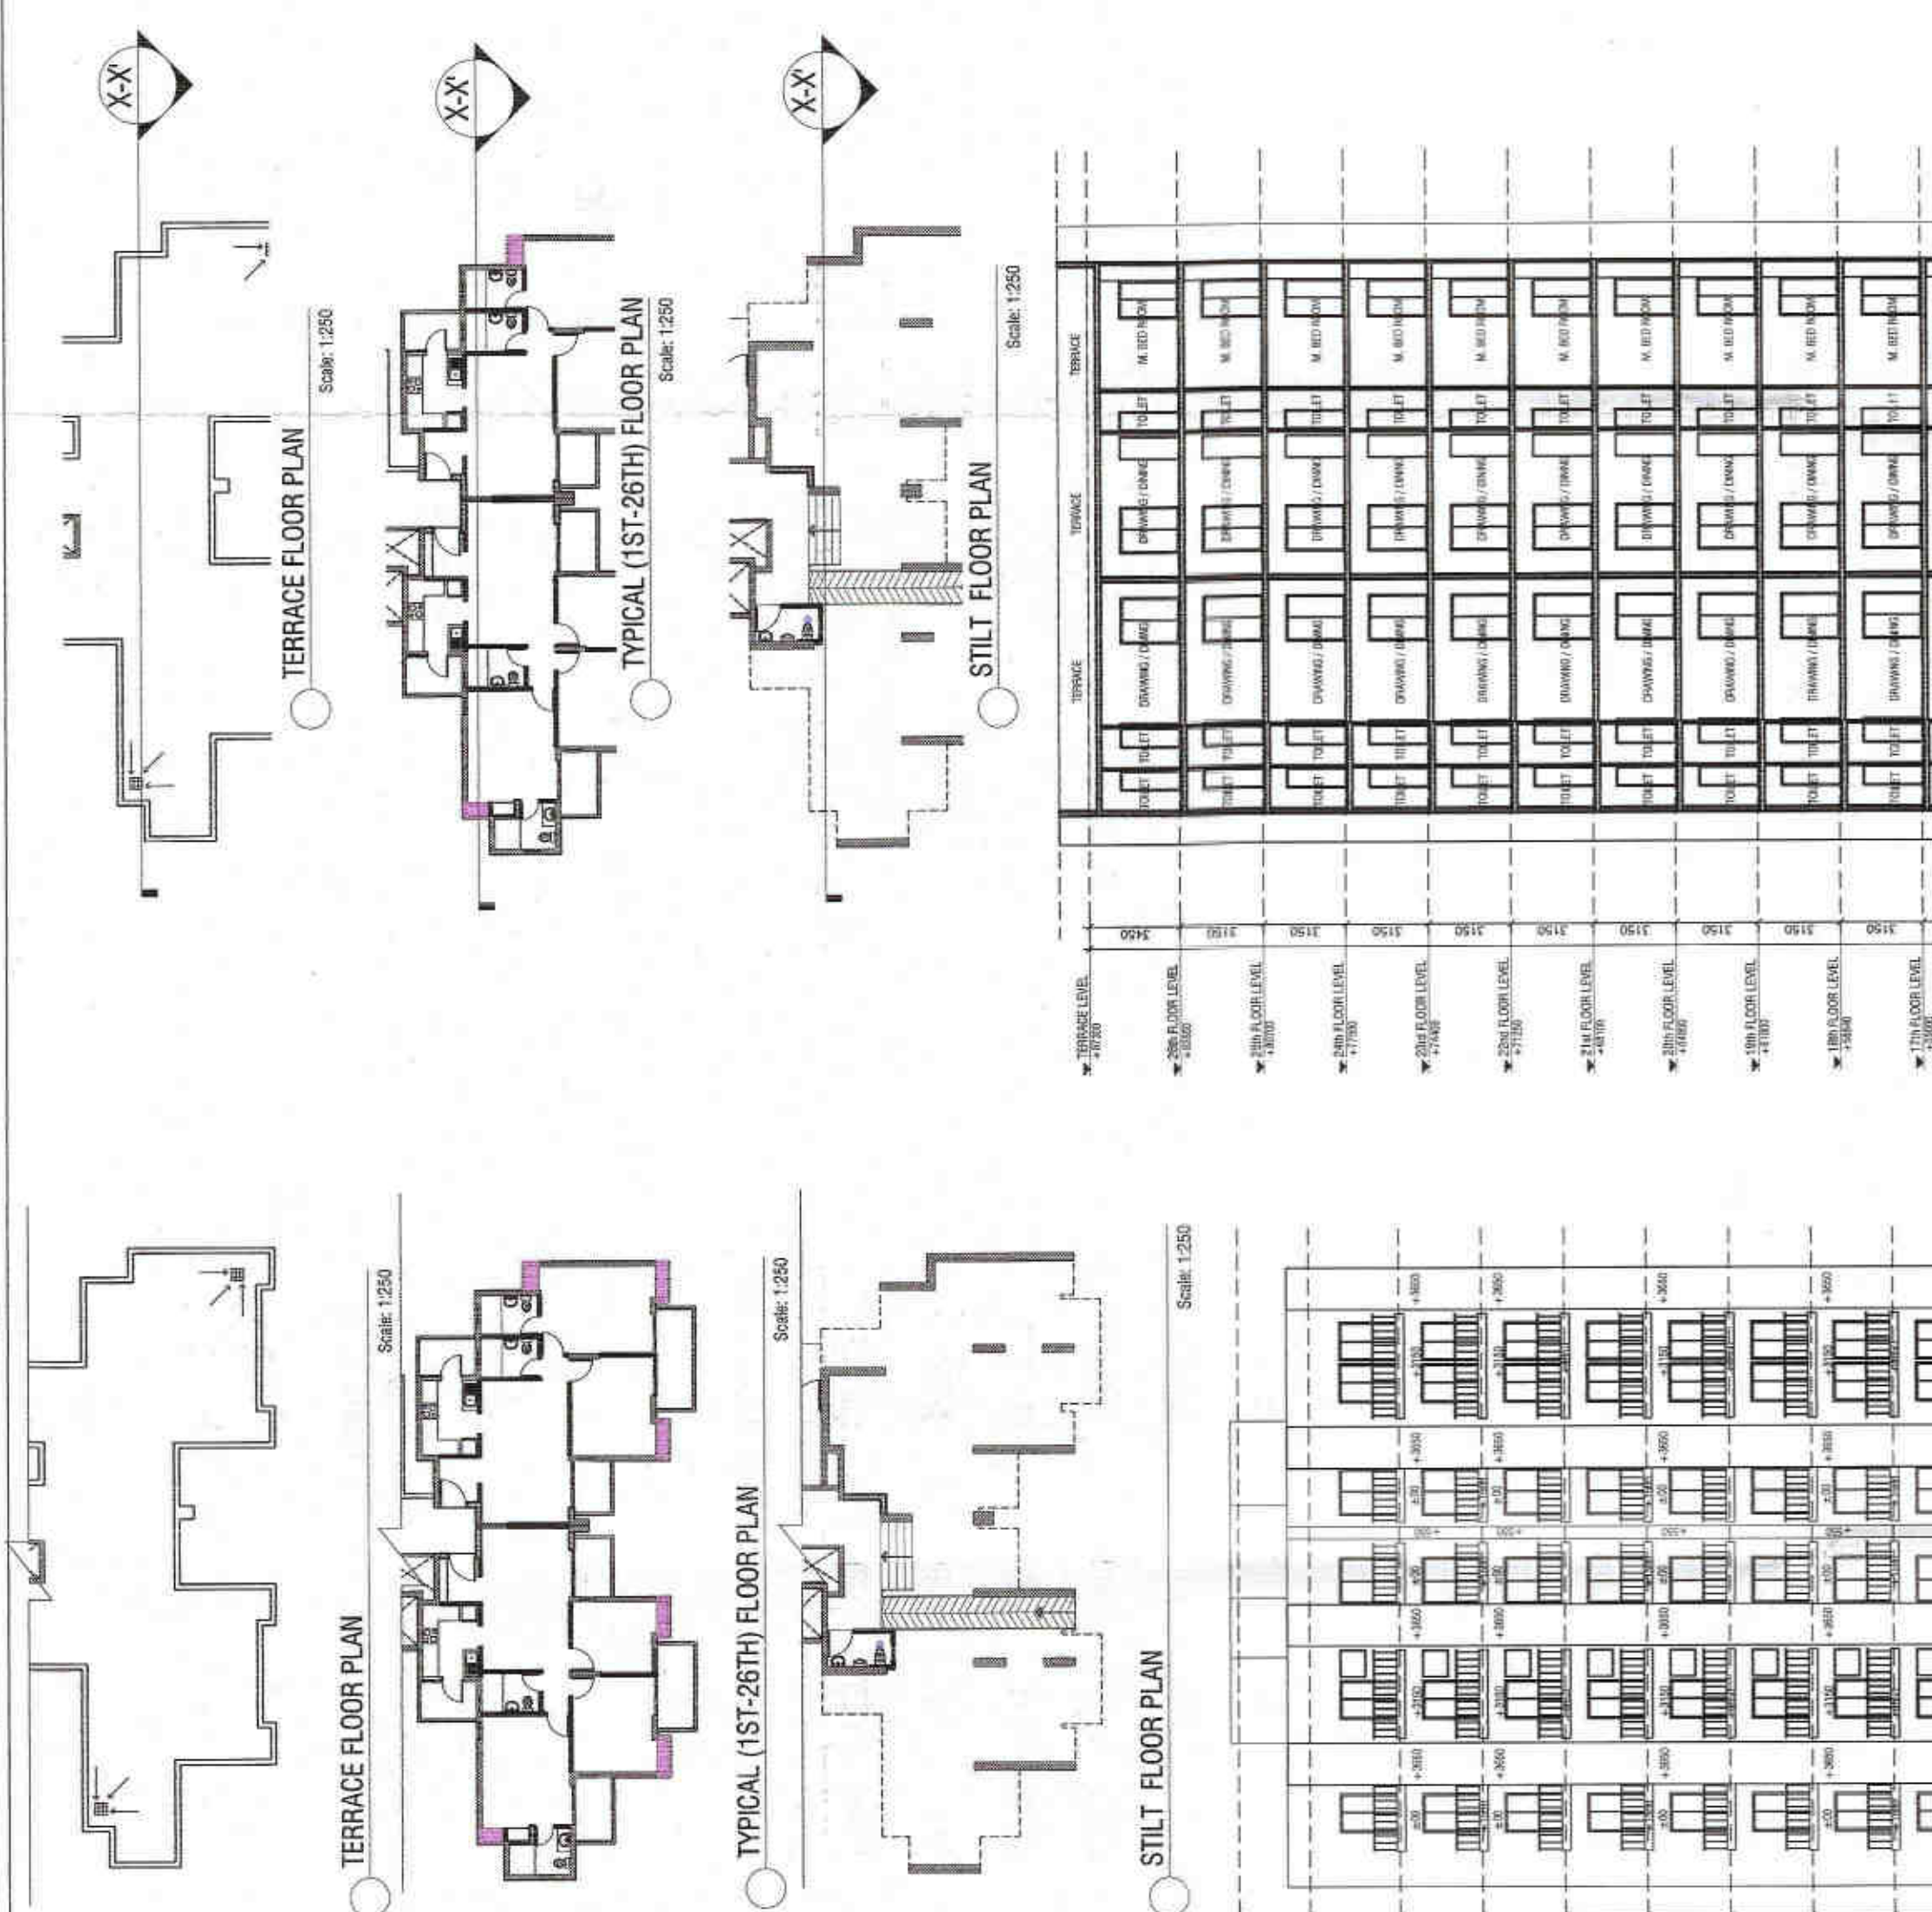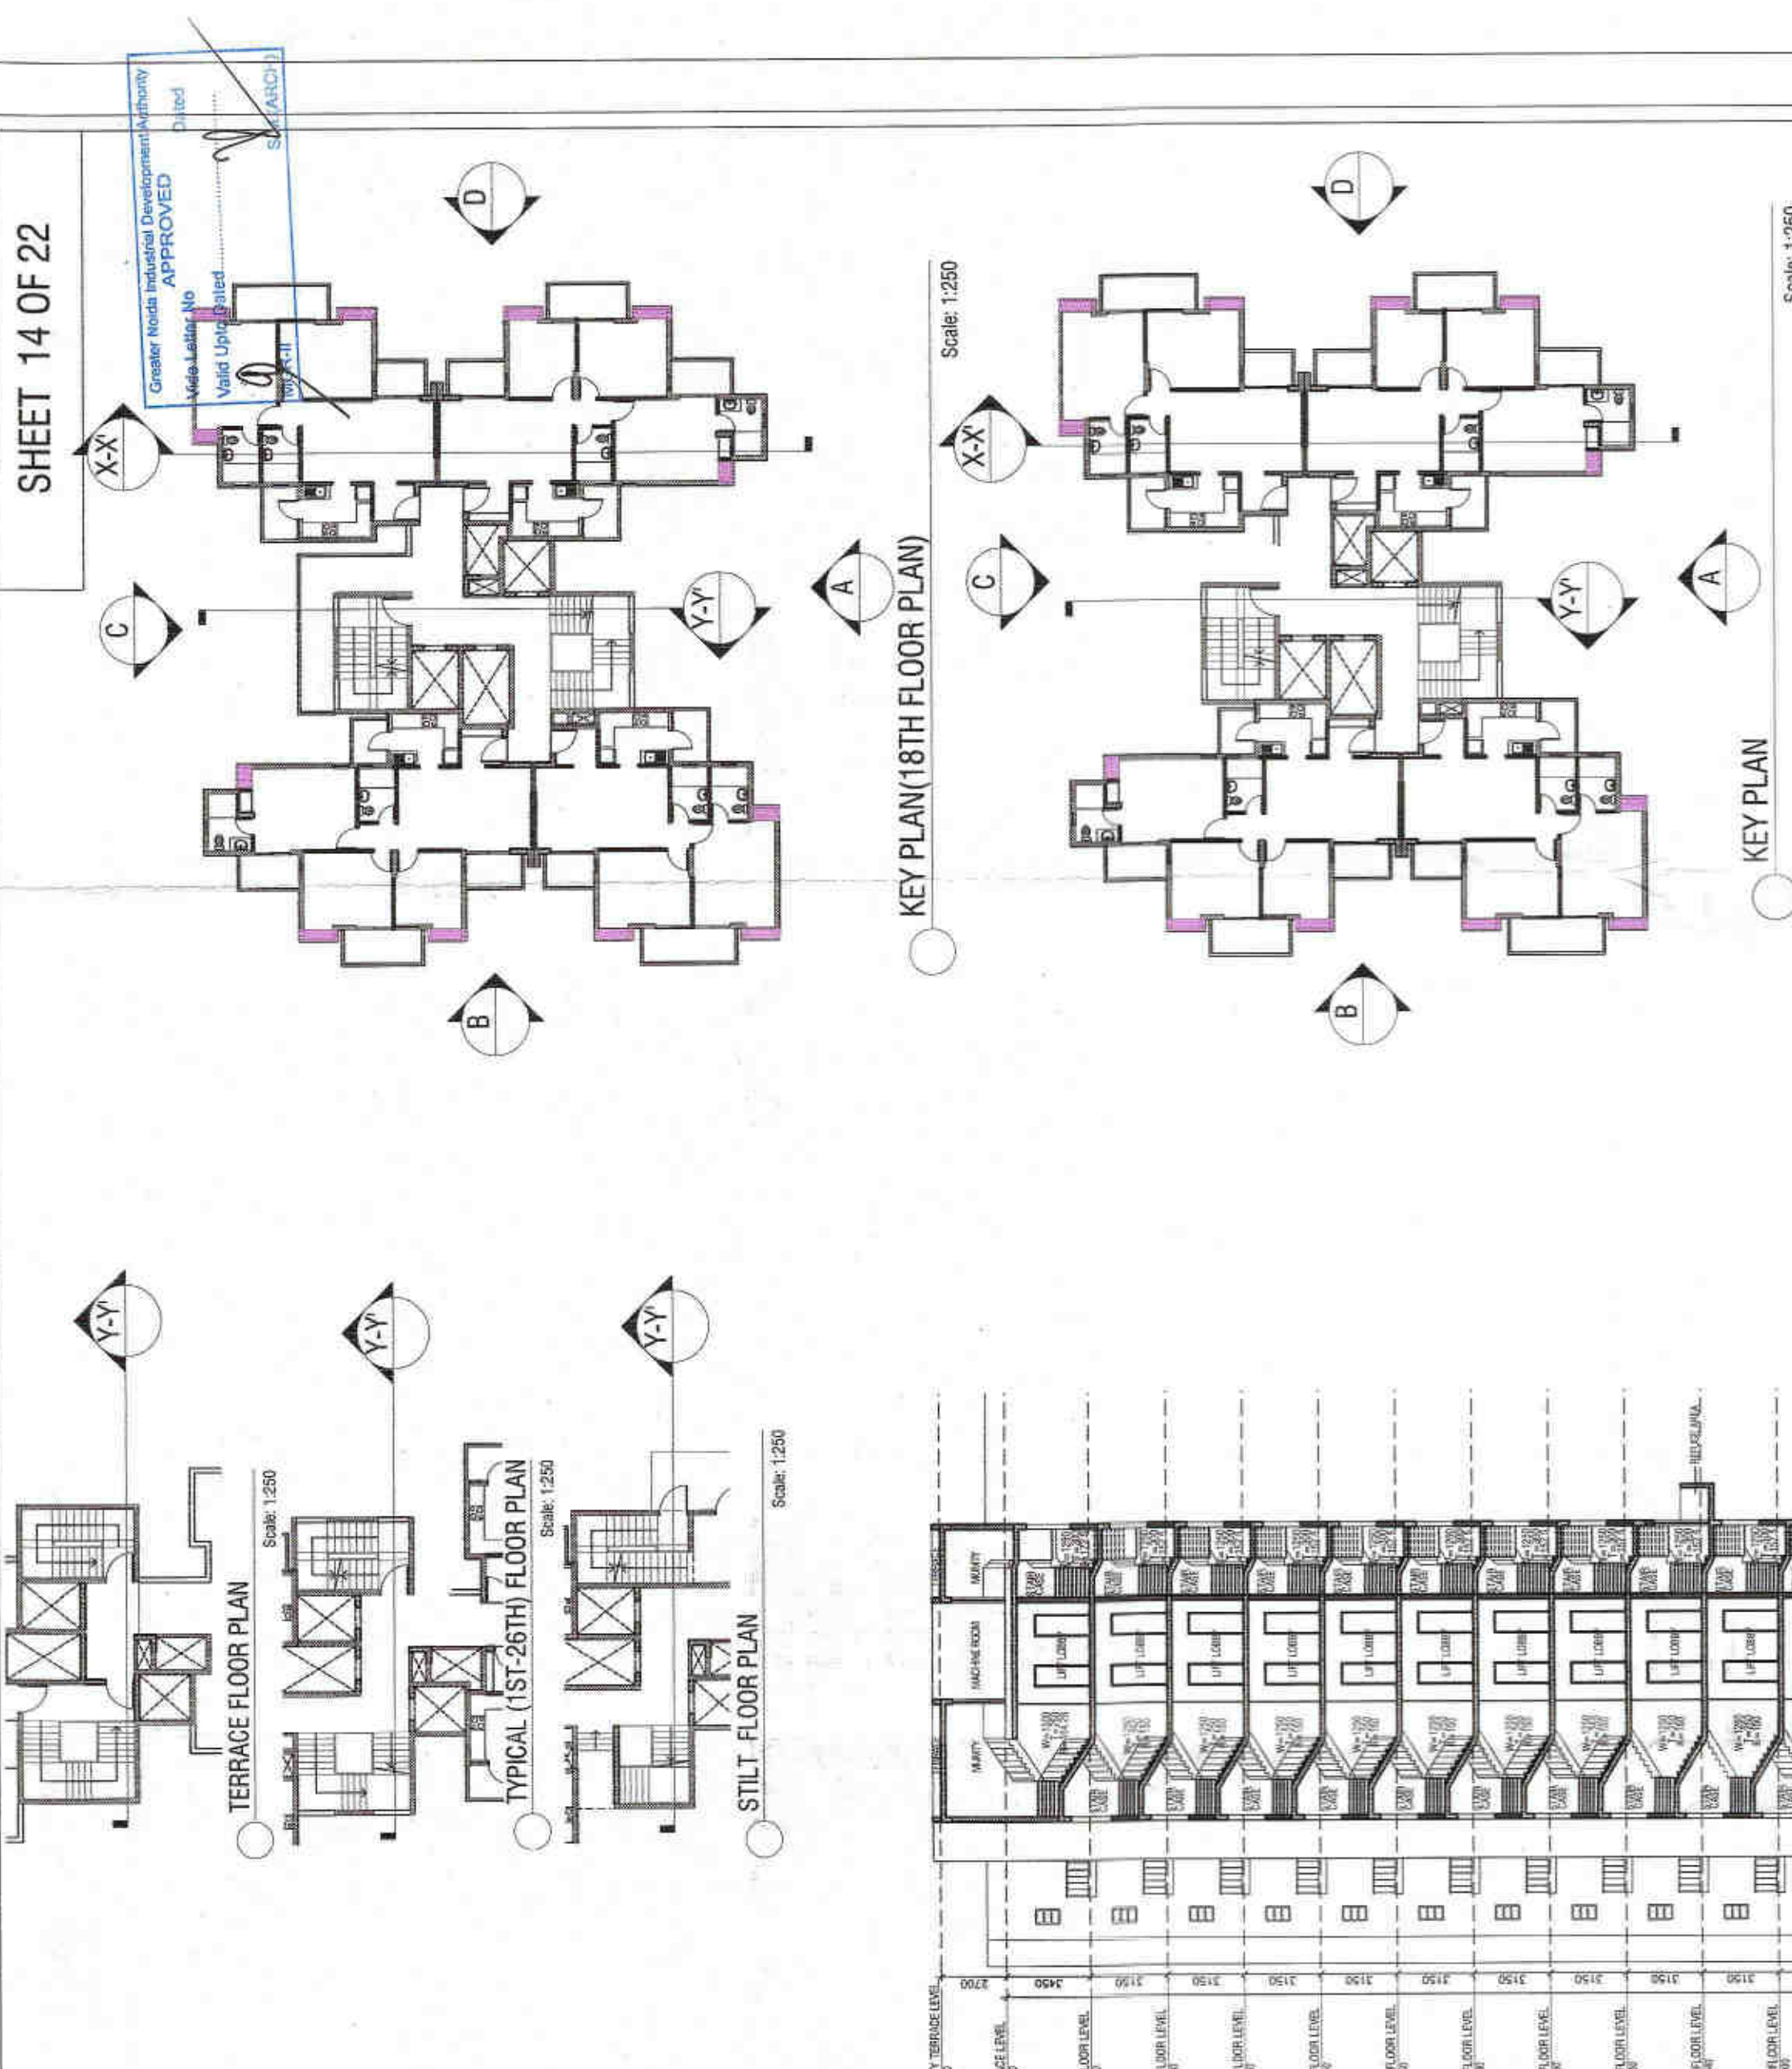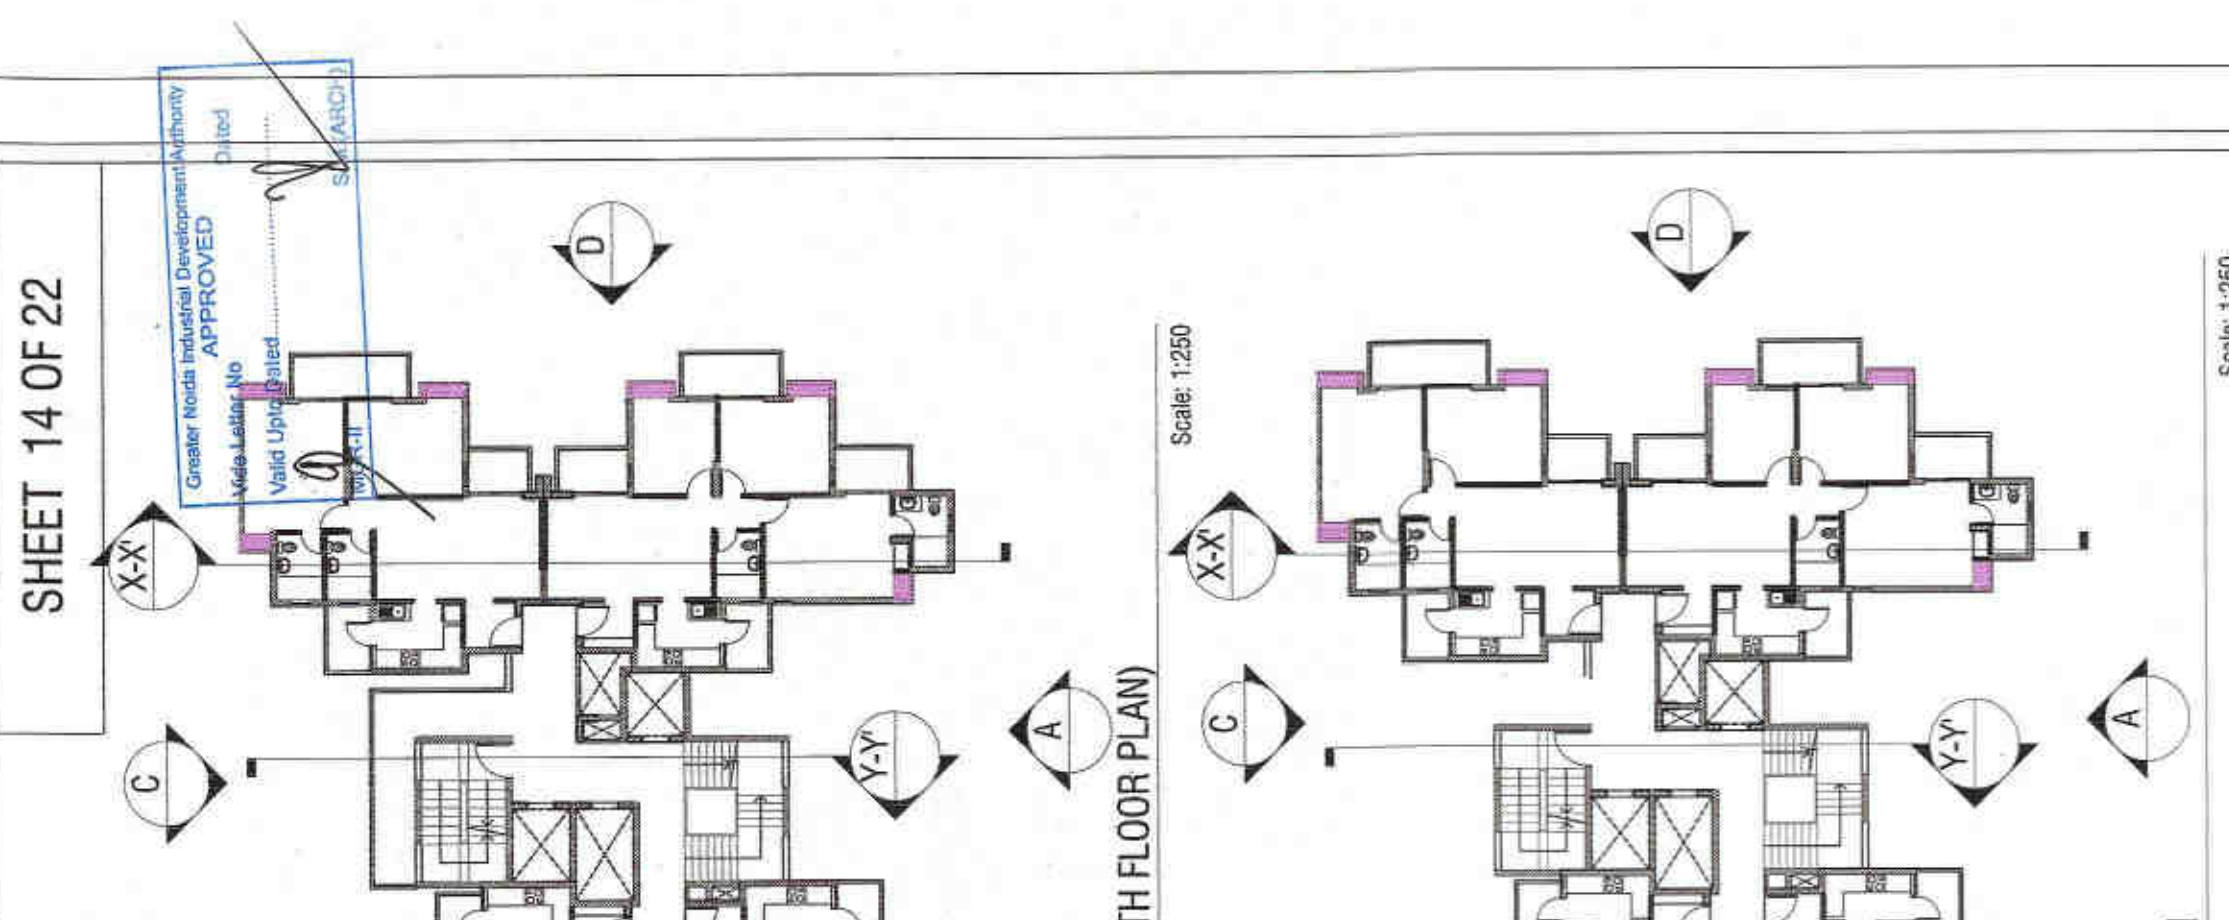

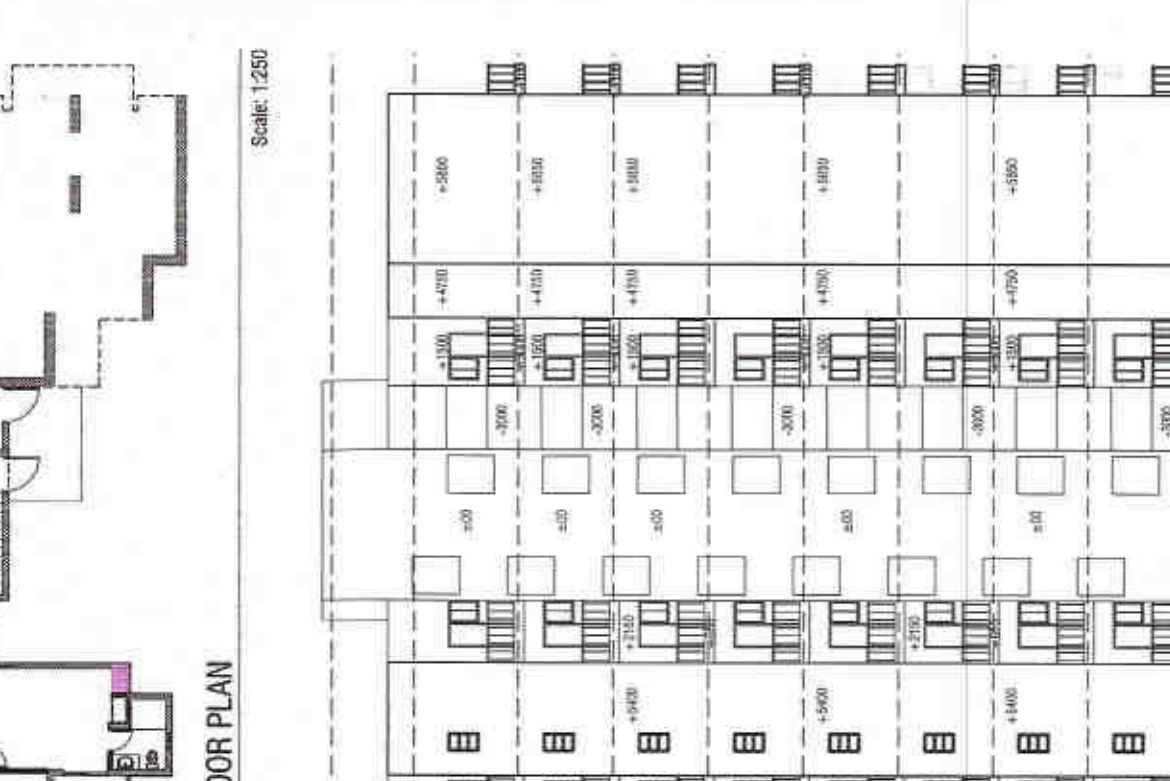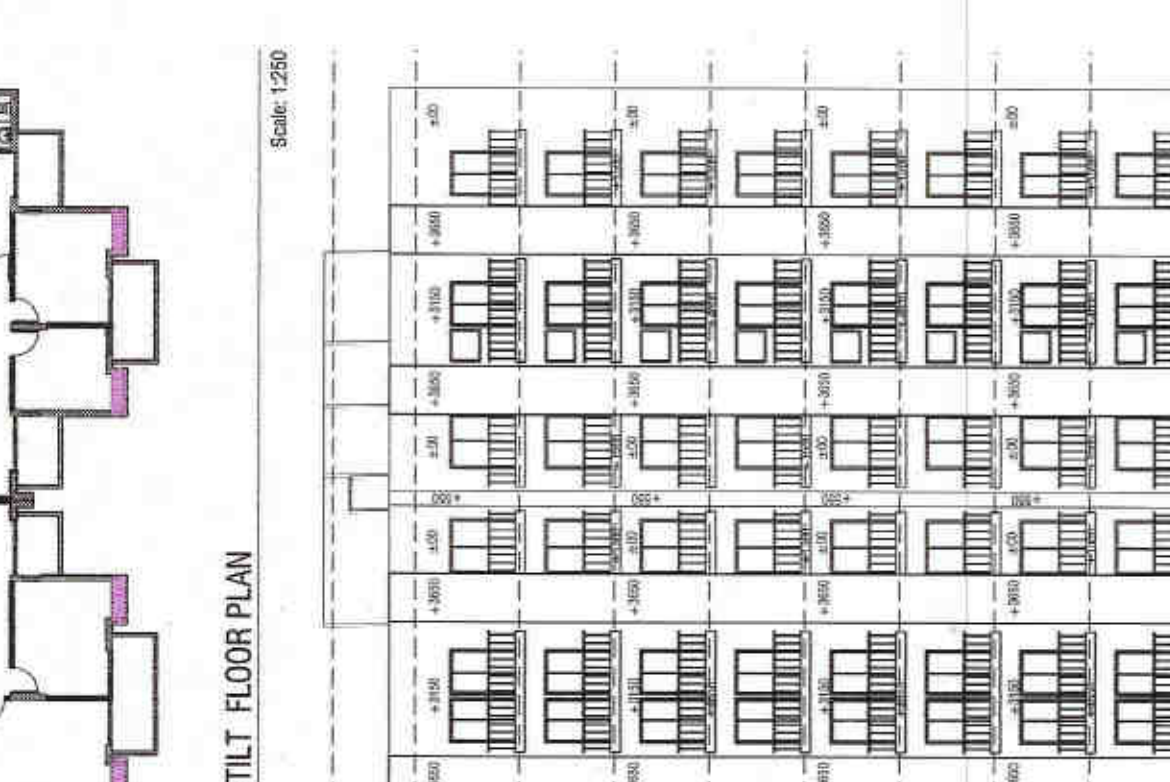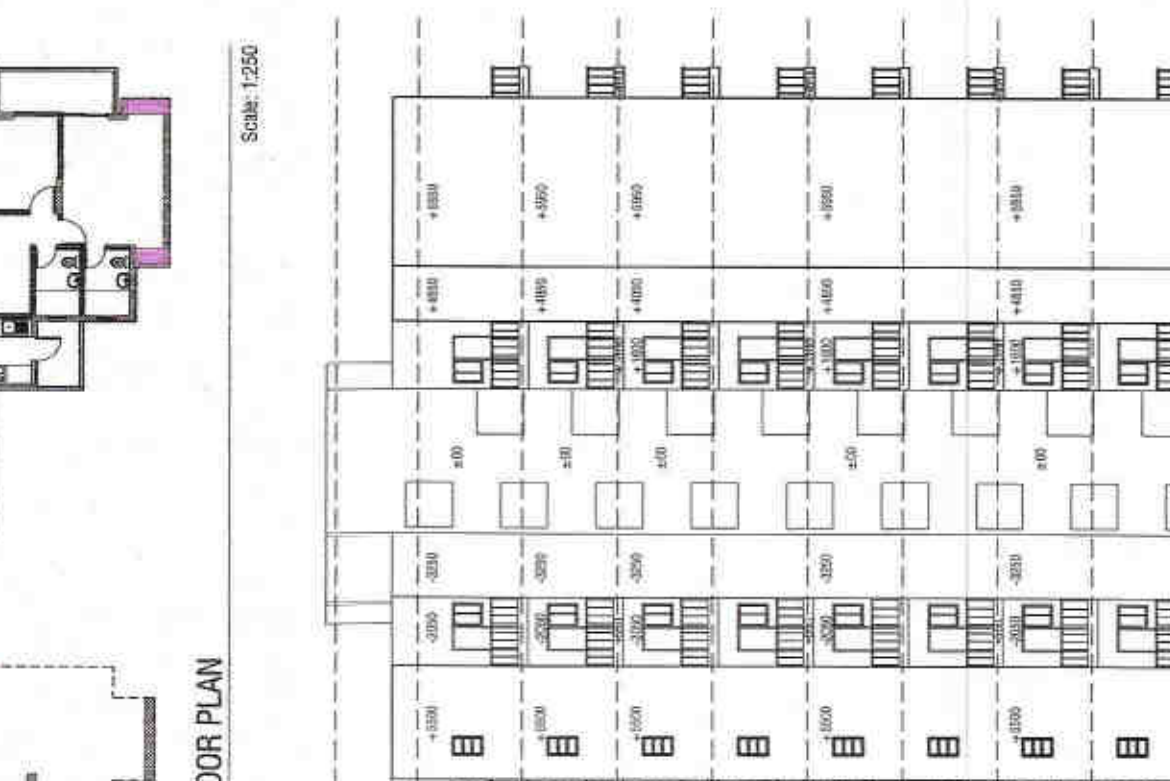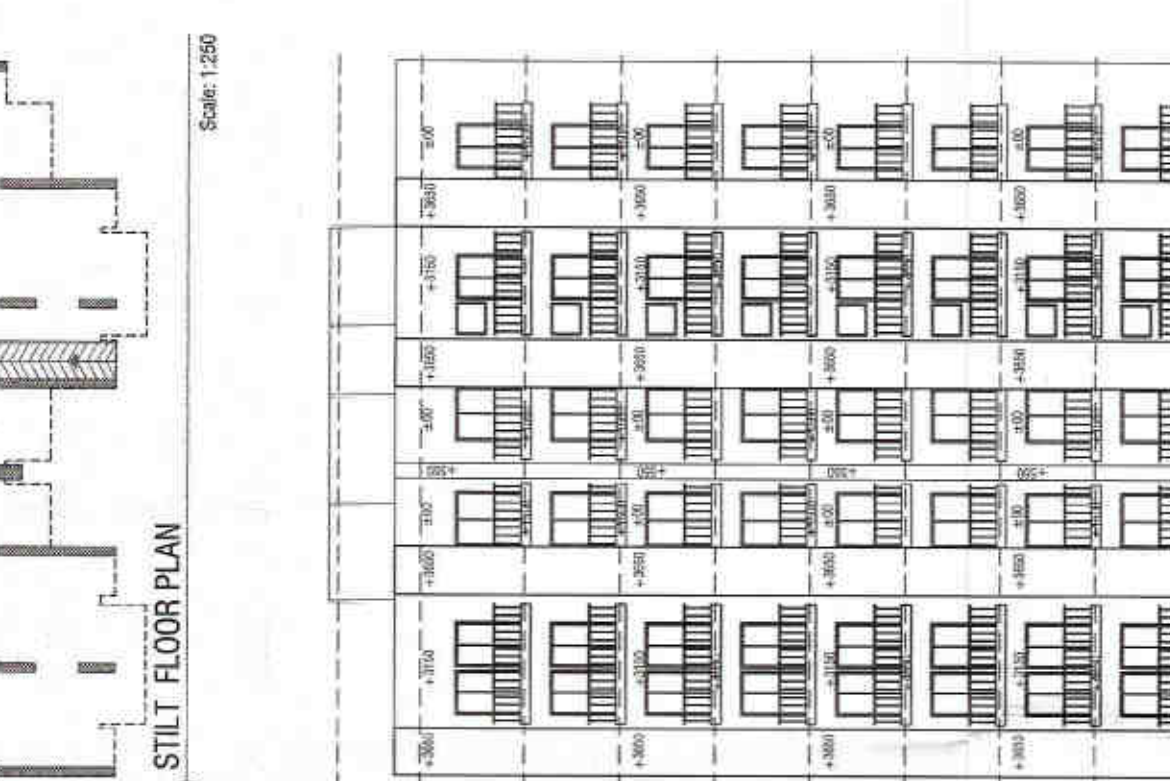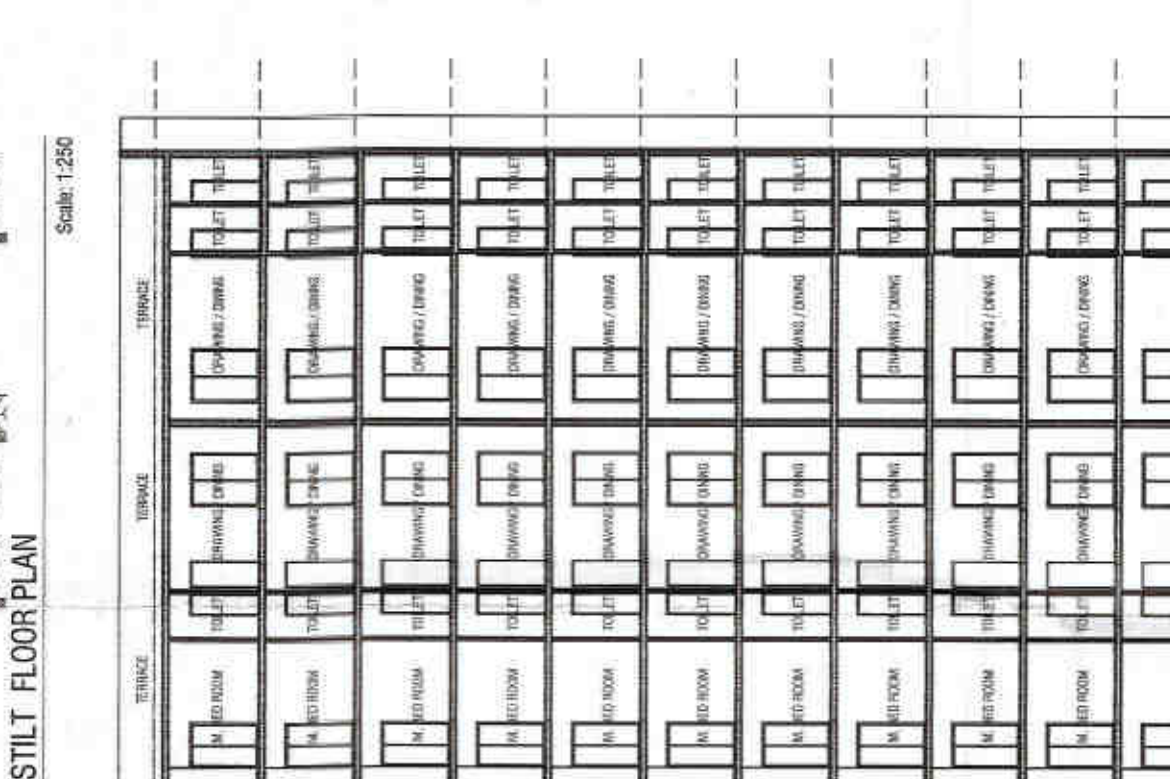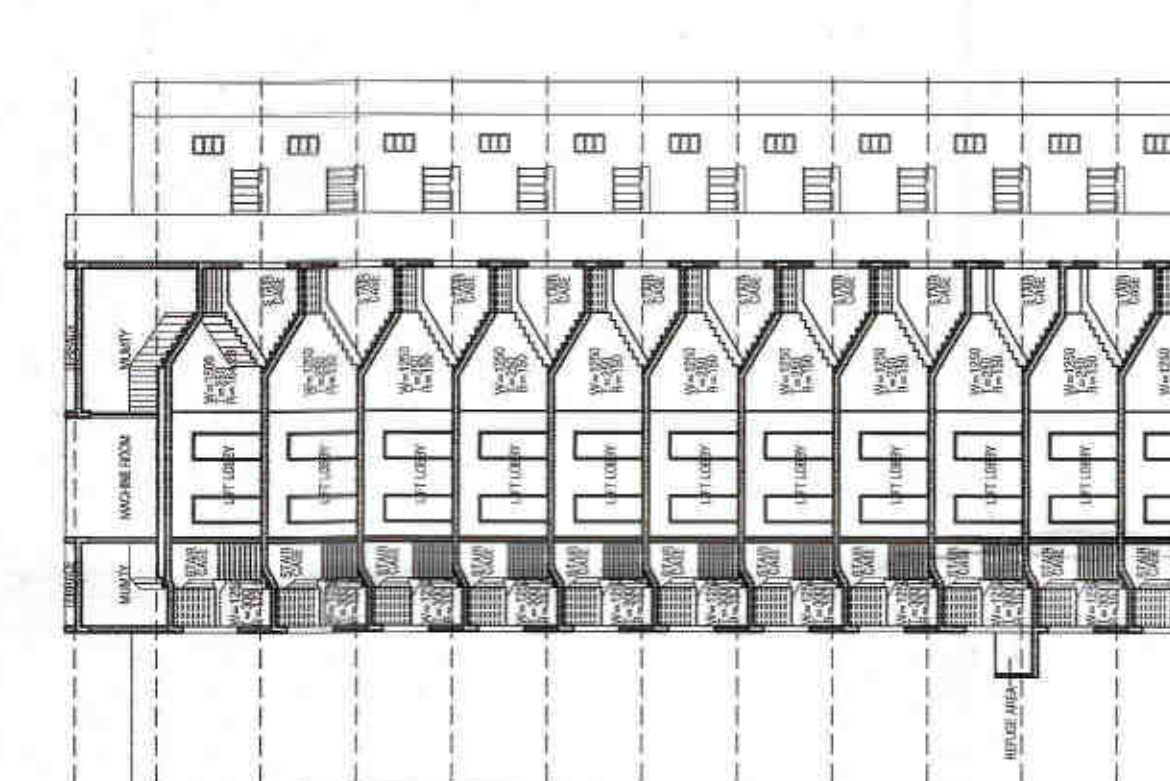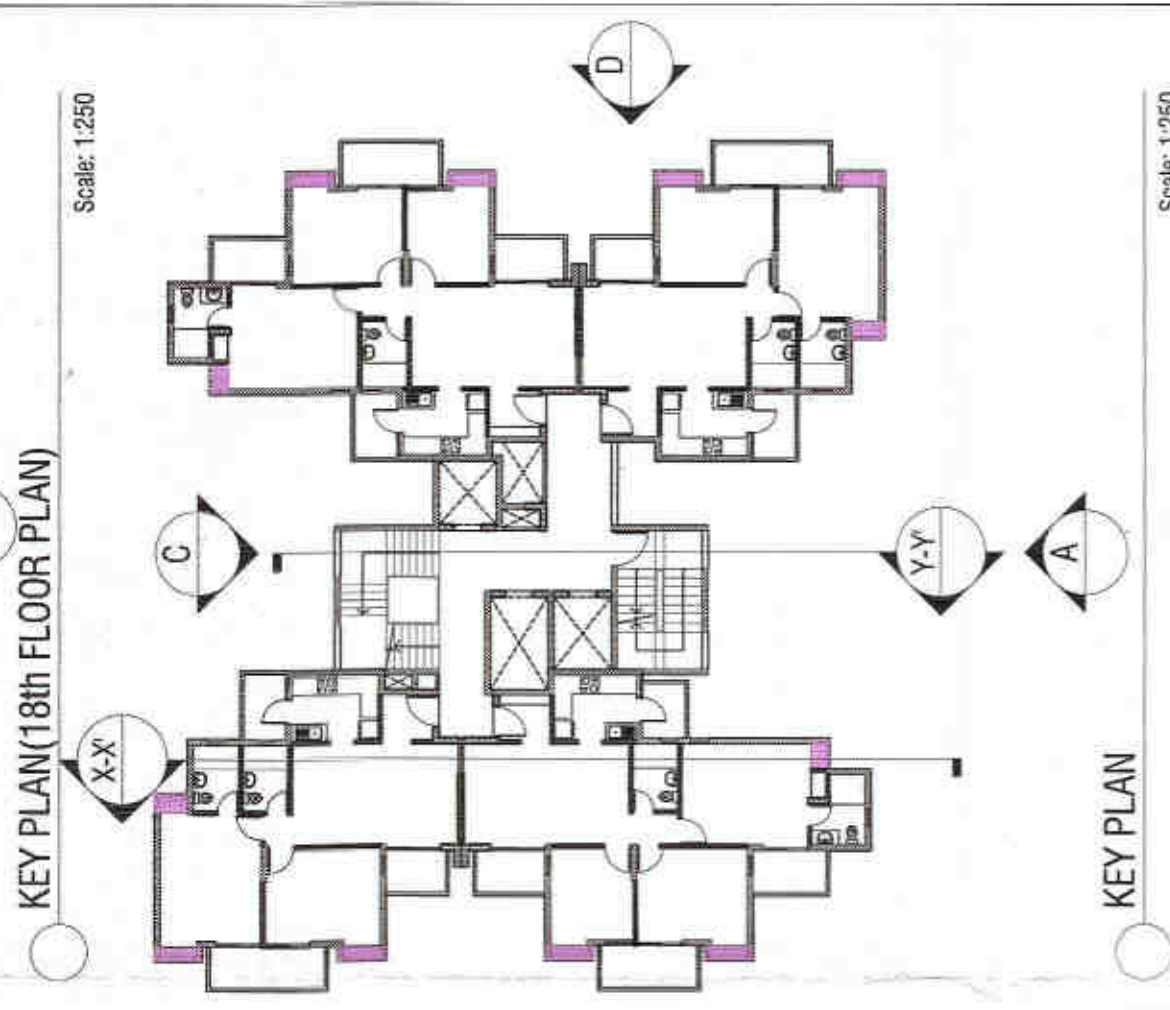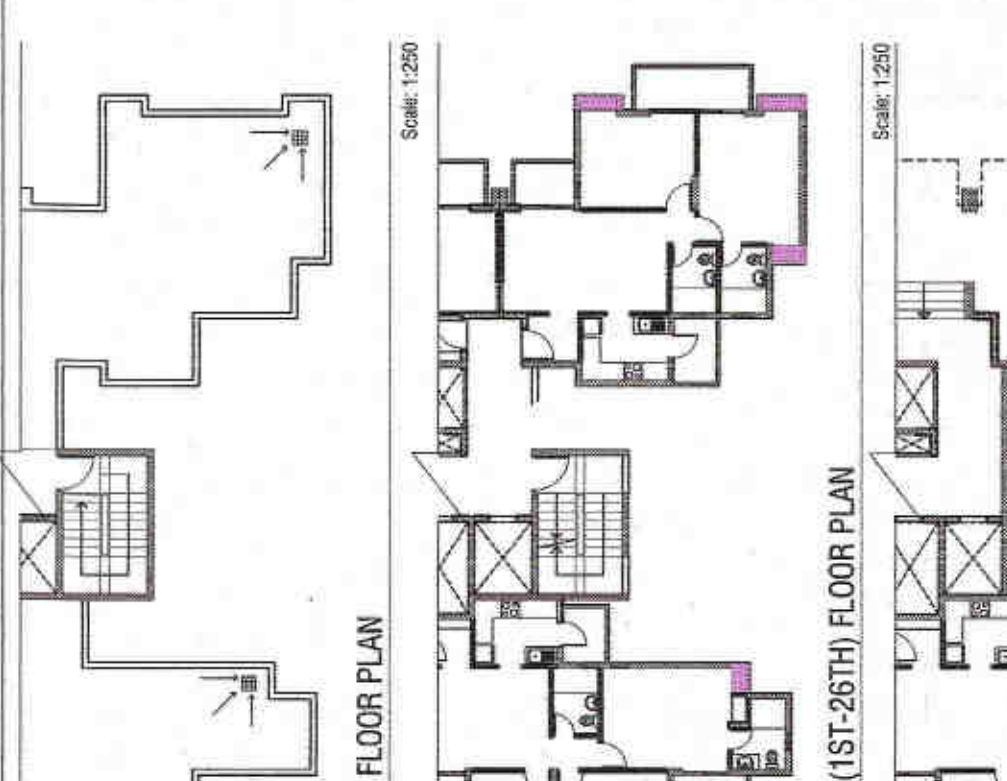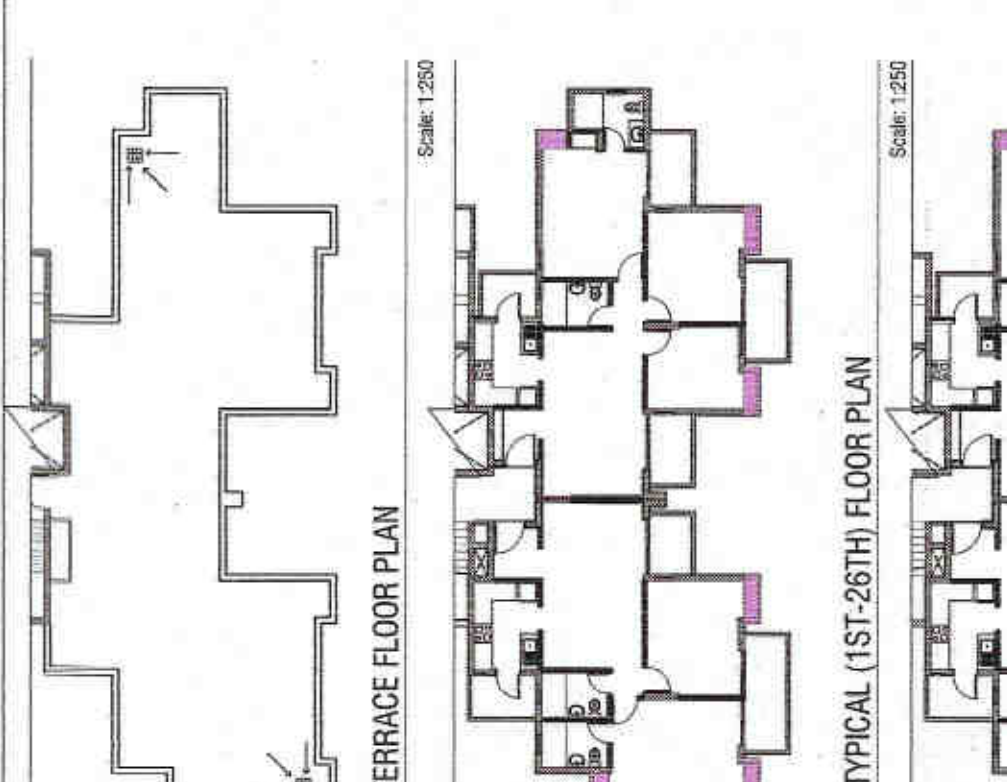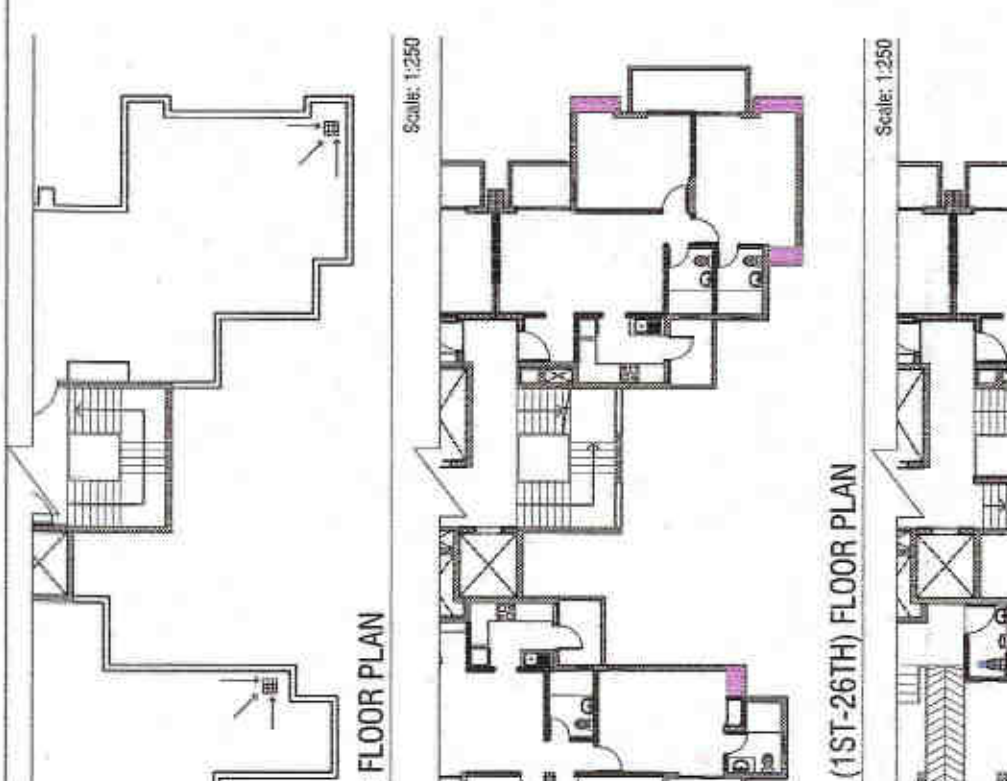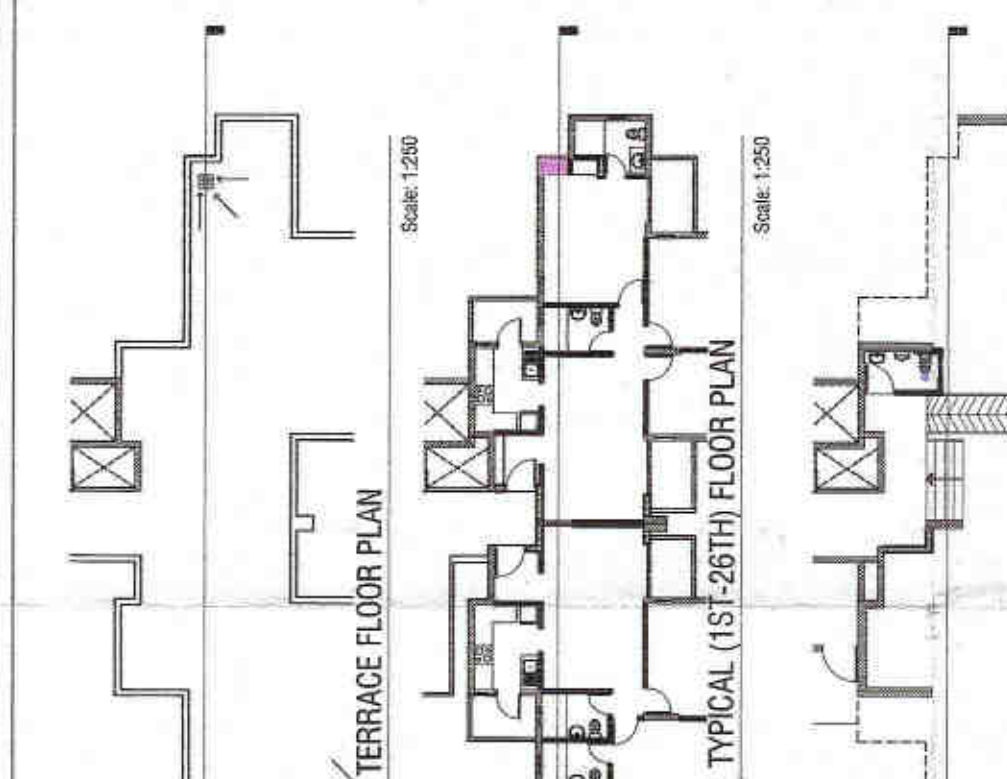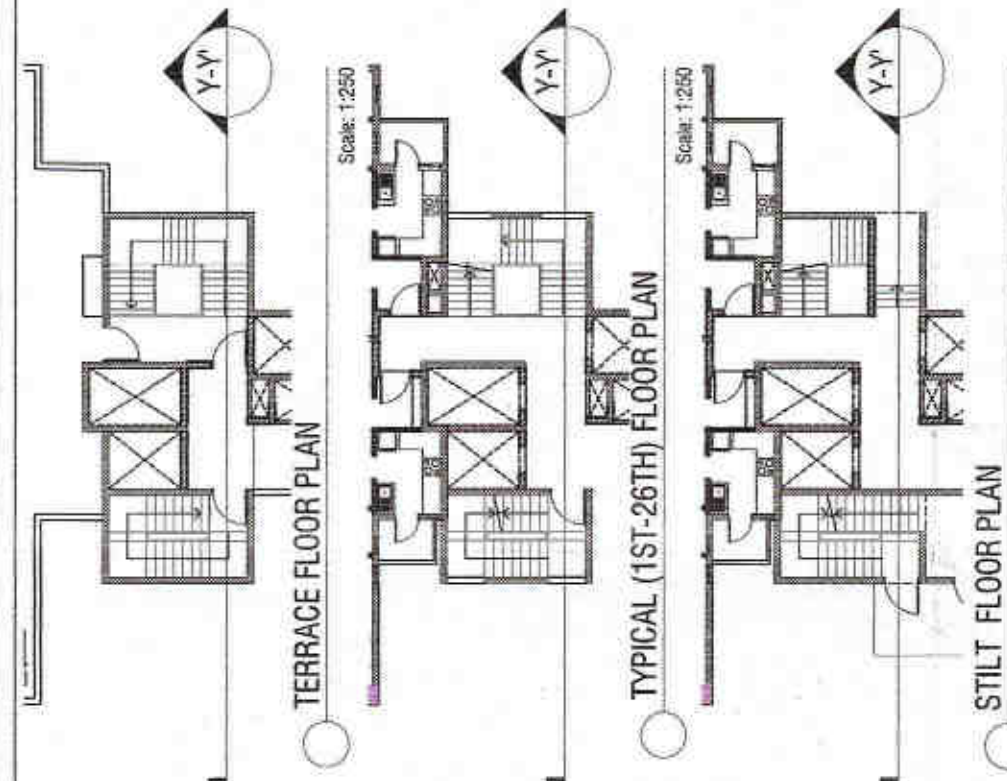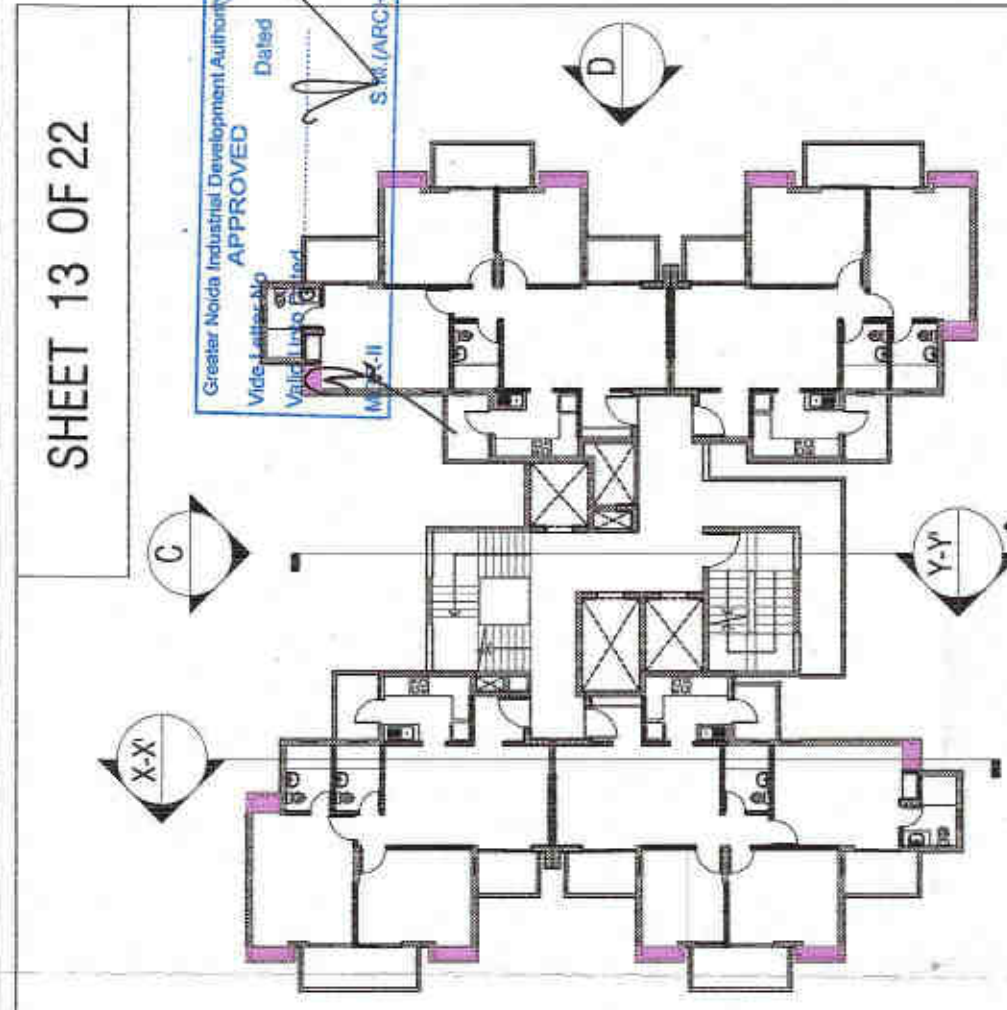

OWNERS SIGN:  **Director**
FIVE EXPRESS PROJECTS PVT. LTD.
SHASHANK SHARMA
D-150, Noida
C.O.A. Regn. No. 02/872824

ARCHITECT'S SIGN: 

REVISED PLAN OF GROUP HOUSING,
EXPRESS ASTRA AT,
PLOT NO. GH-6A, SECTOR 01,
GREATER NOIDA (U.P.)

OWNER:
EXPRESS PROJECTS PVT. LTD.









SHEET TITLE:
TOWER-F & J (TYPE - 01) BUILDING ELEVATIONS AND SECTIONS


DRAWING NO:
A-13

SCALE:
1:250
DATE:
JAN. 2020

ARCHITECTS:
4th DIMENSION
C-17, Basement, ANAND NIKETAN,
New Delhi - 110 021
INDIA
ARCHITECTURE - INTERIORS - PLANNING
PHONE: +91-11-4209458 FAX: +91-11-4209458 E-MAIL: info@4darch.com
<http://www.4d-arch.com>

© & ® THIS DRAWING IS THE PROPERTY OF THE ARCHITECTS AND IS NOT TO BE COPIED OR REPRODUCED WITHOUT PERMISSION

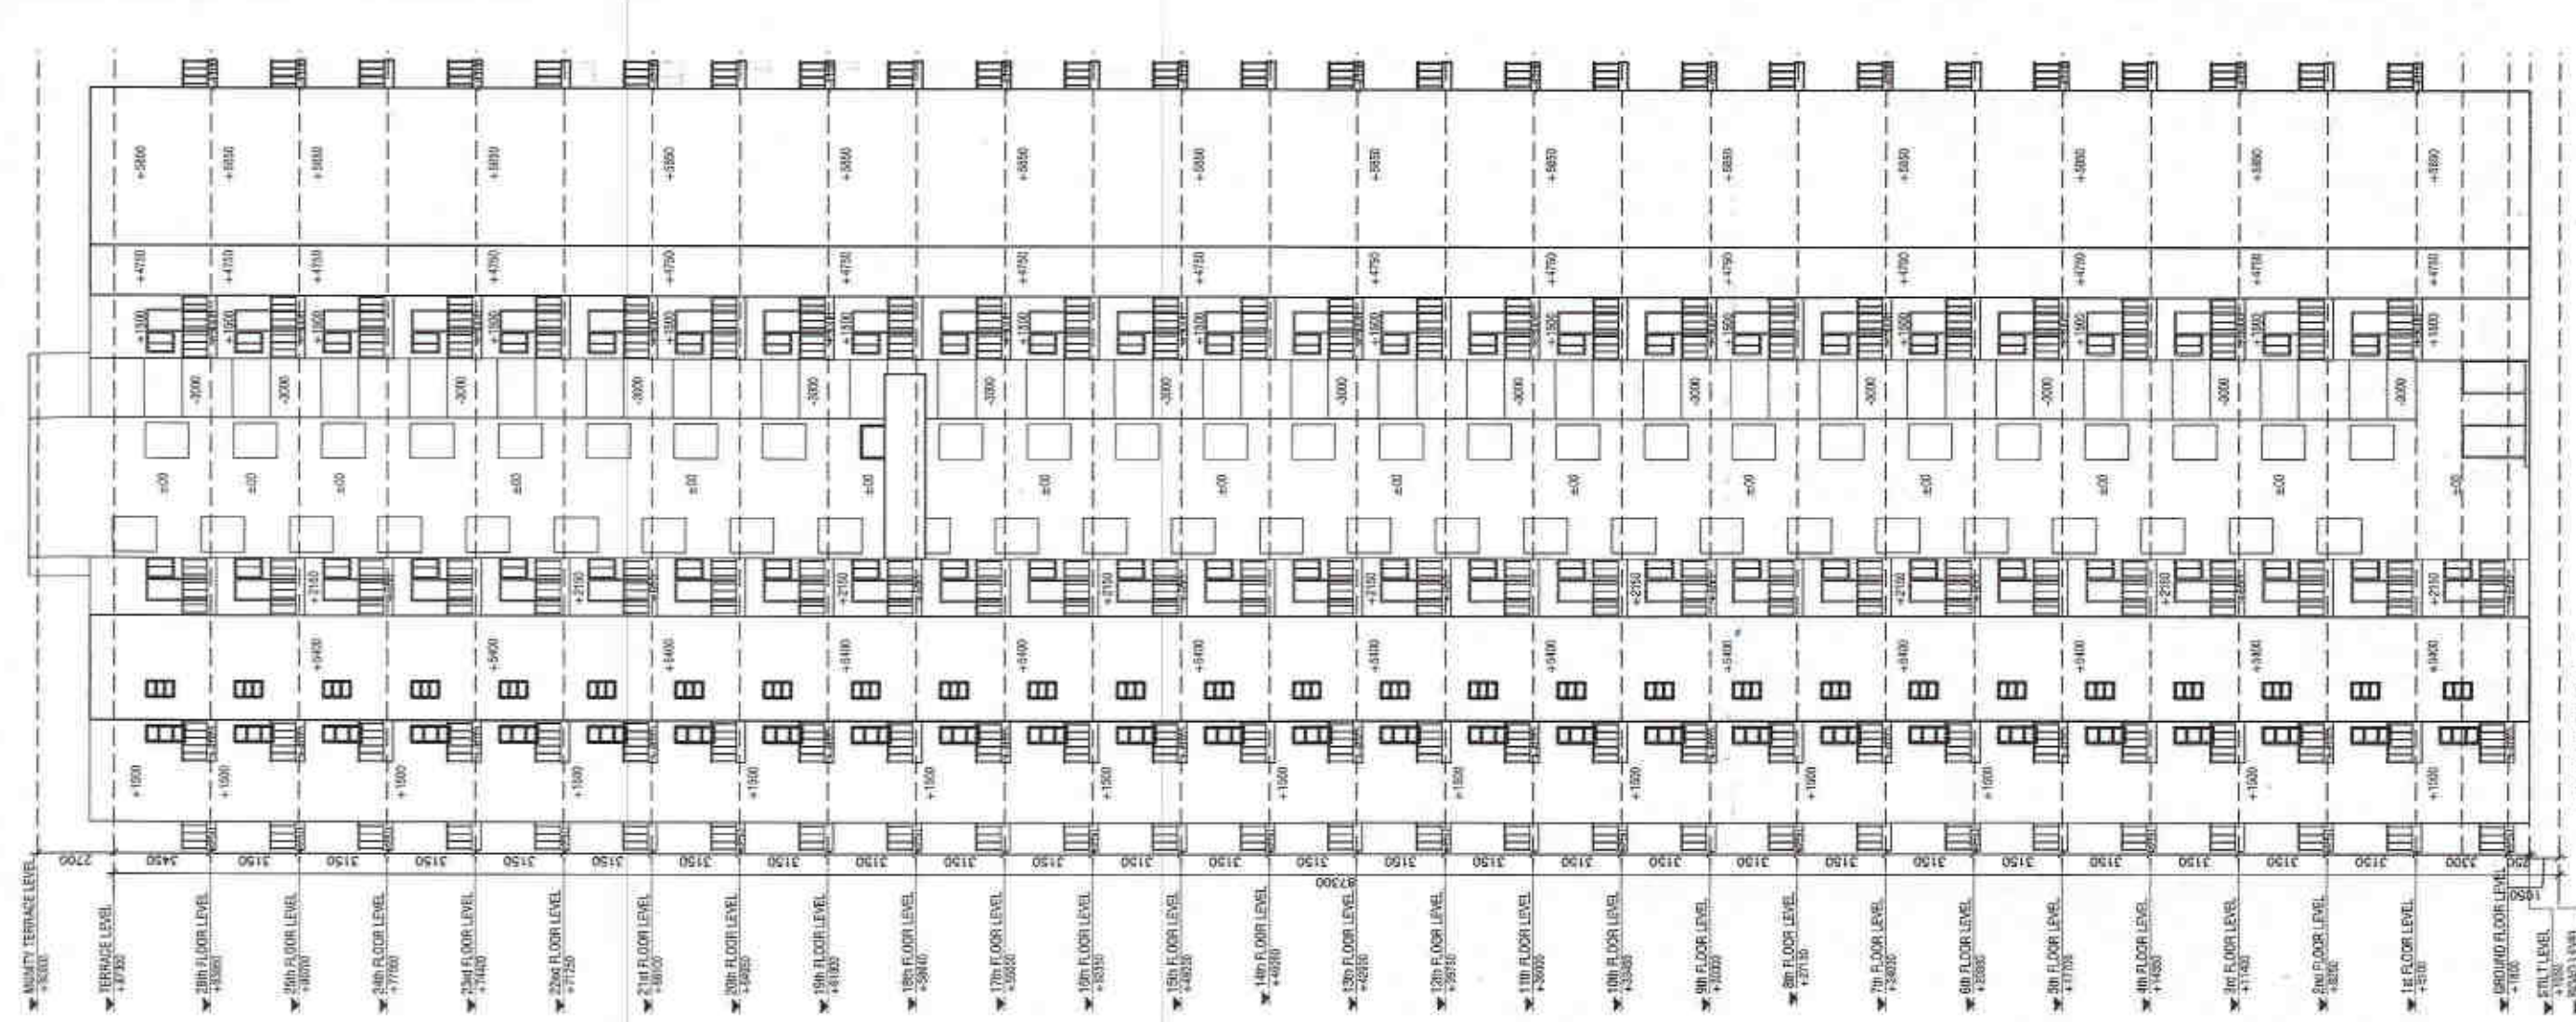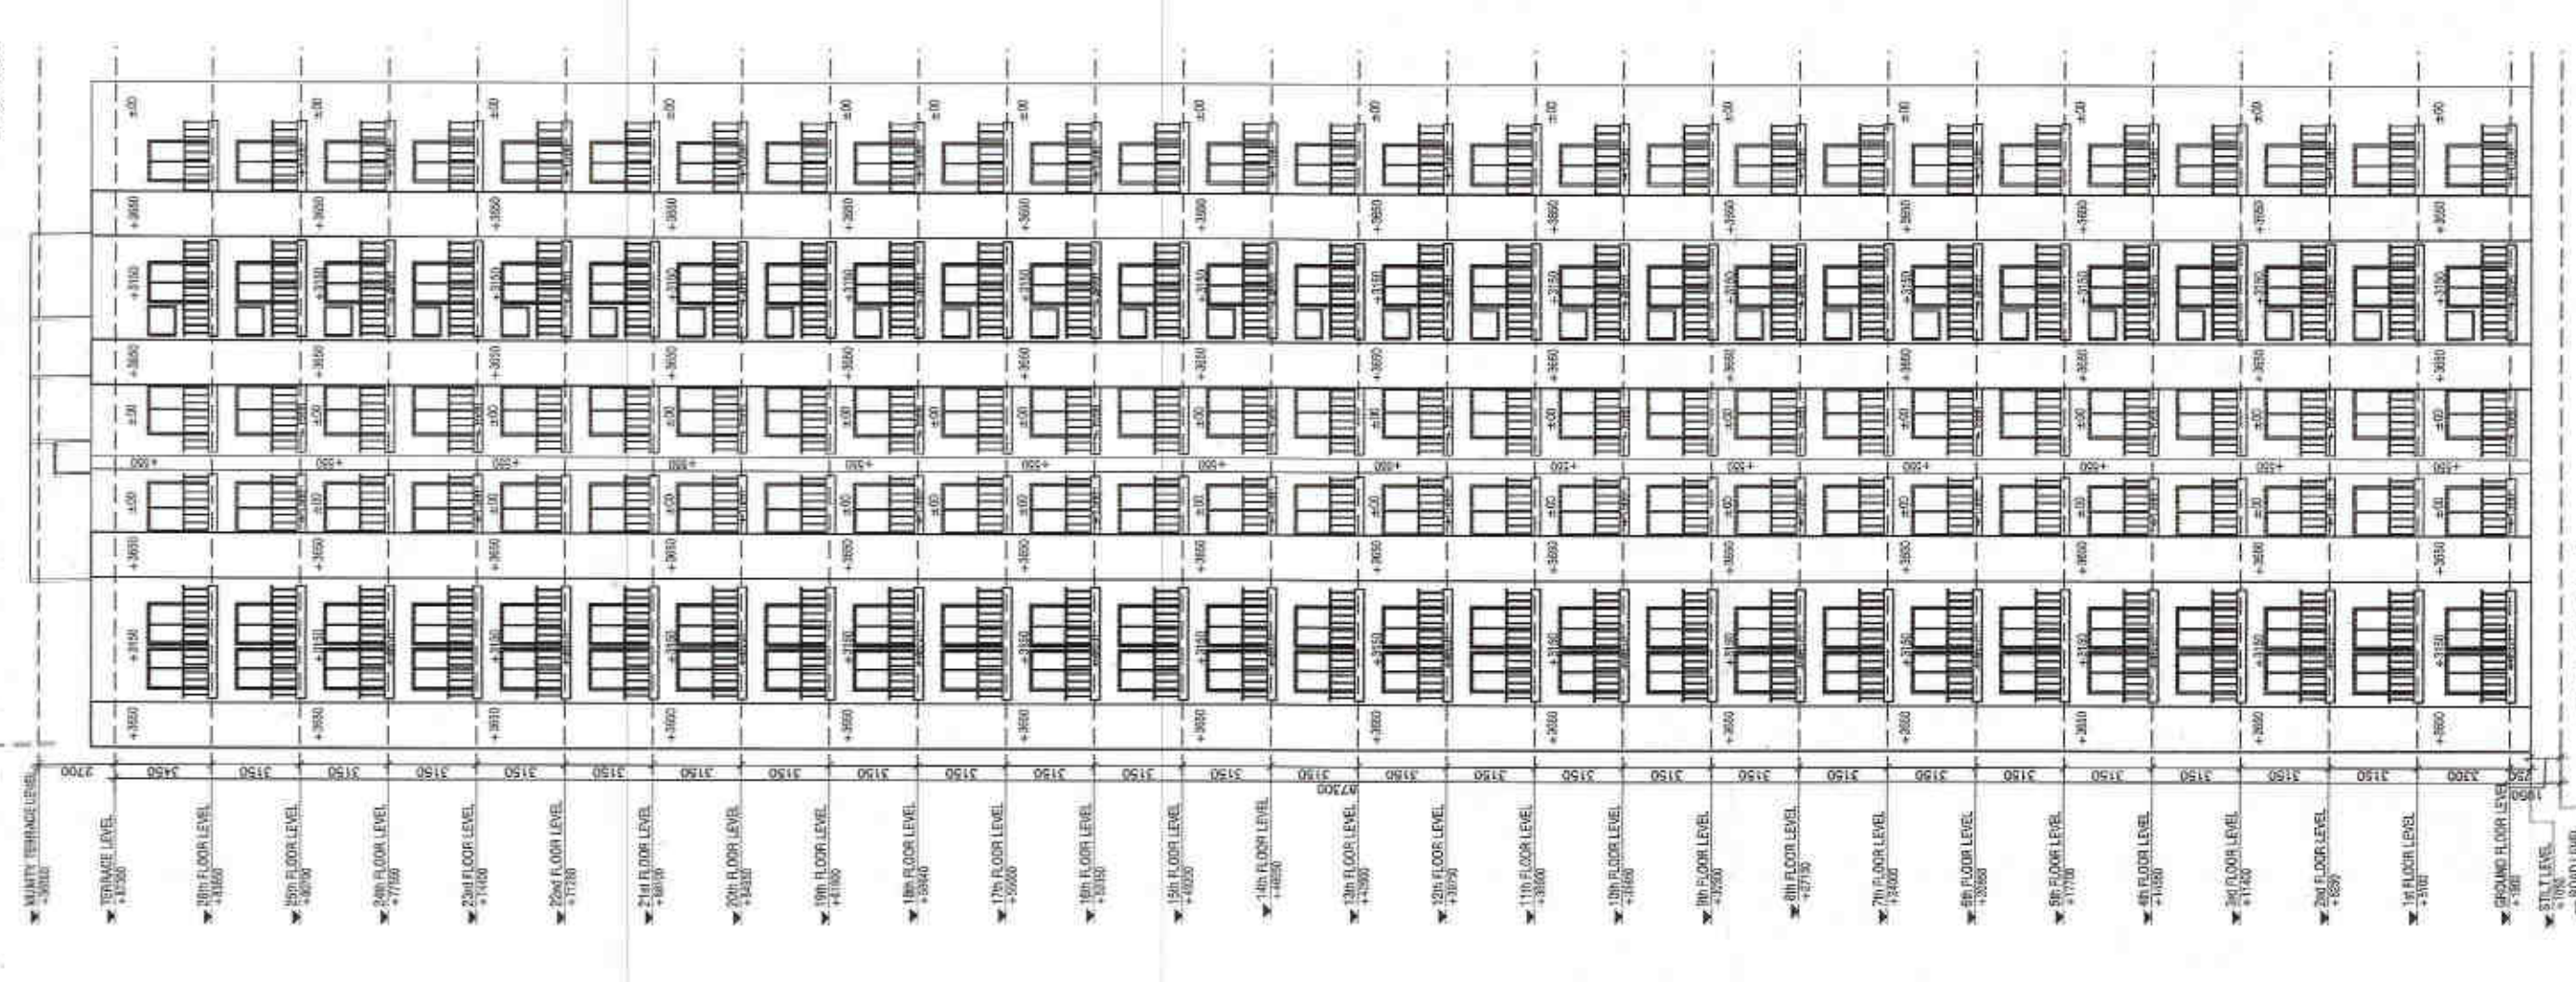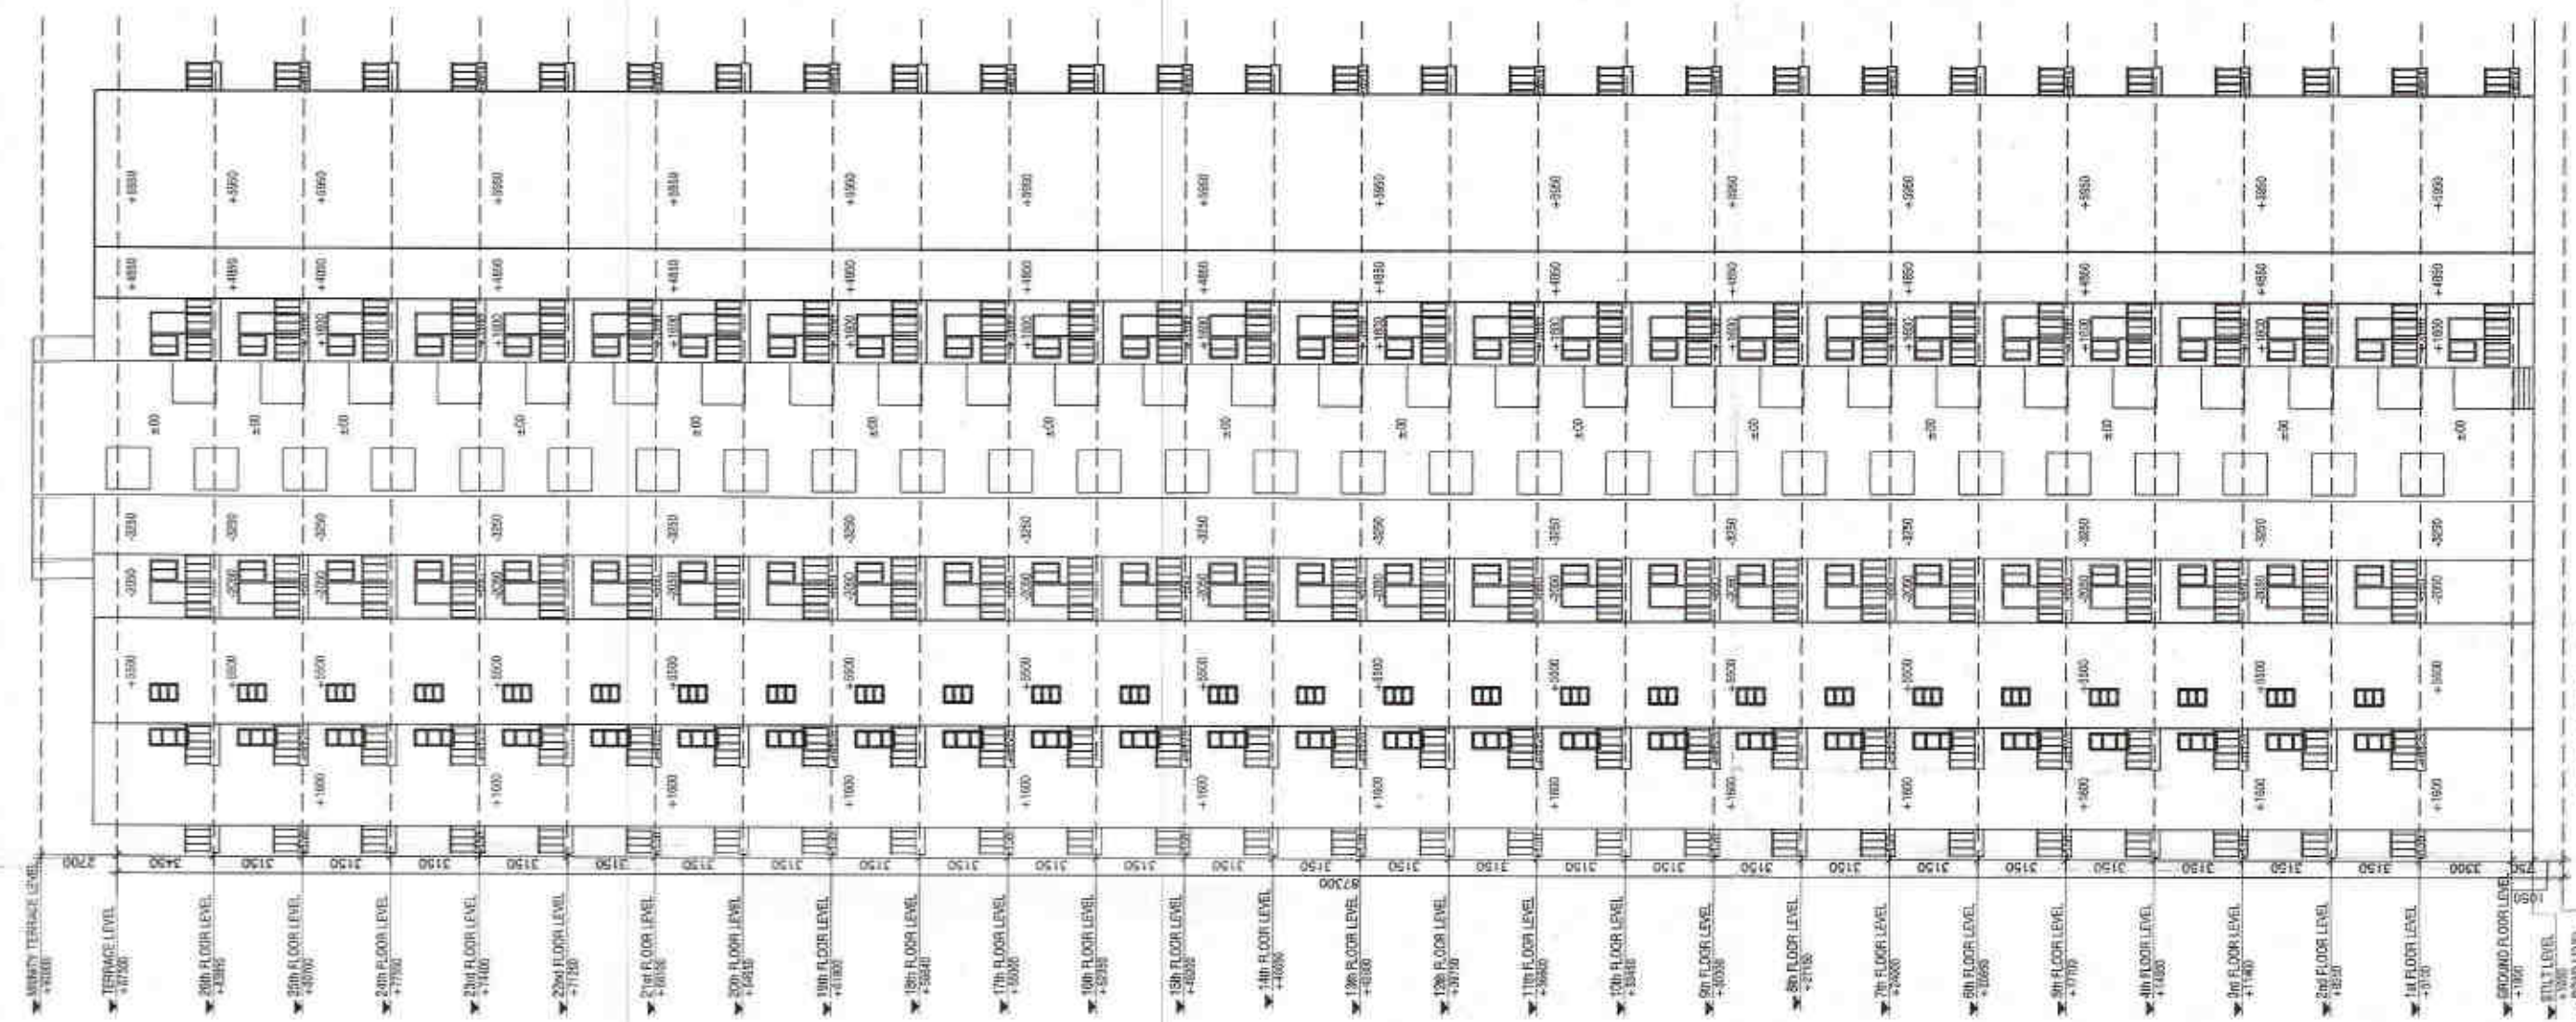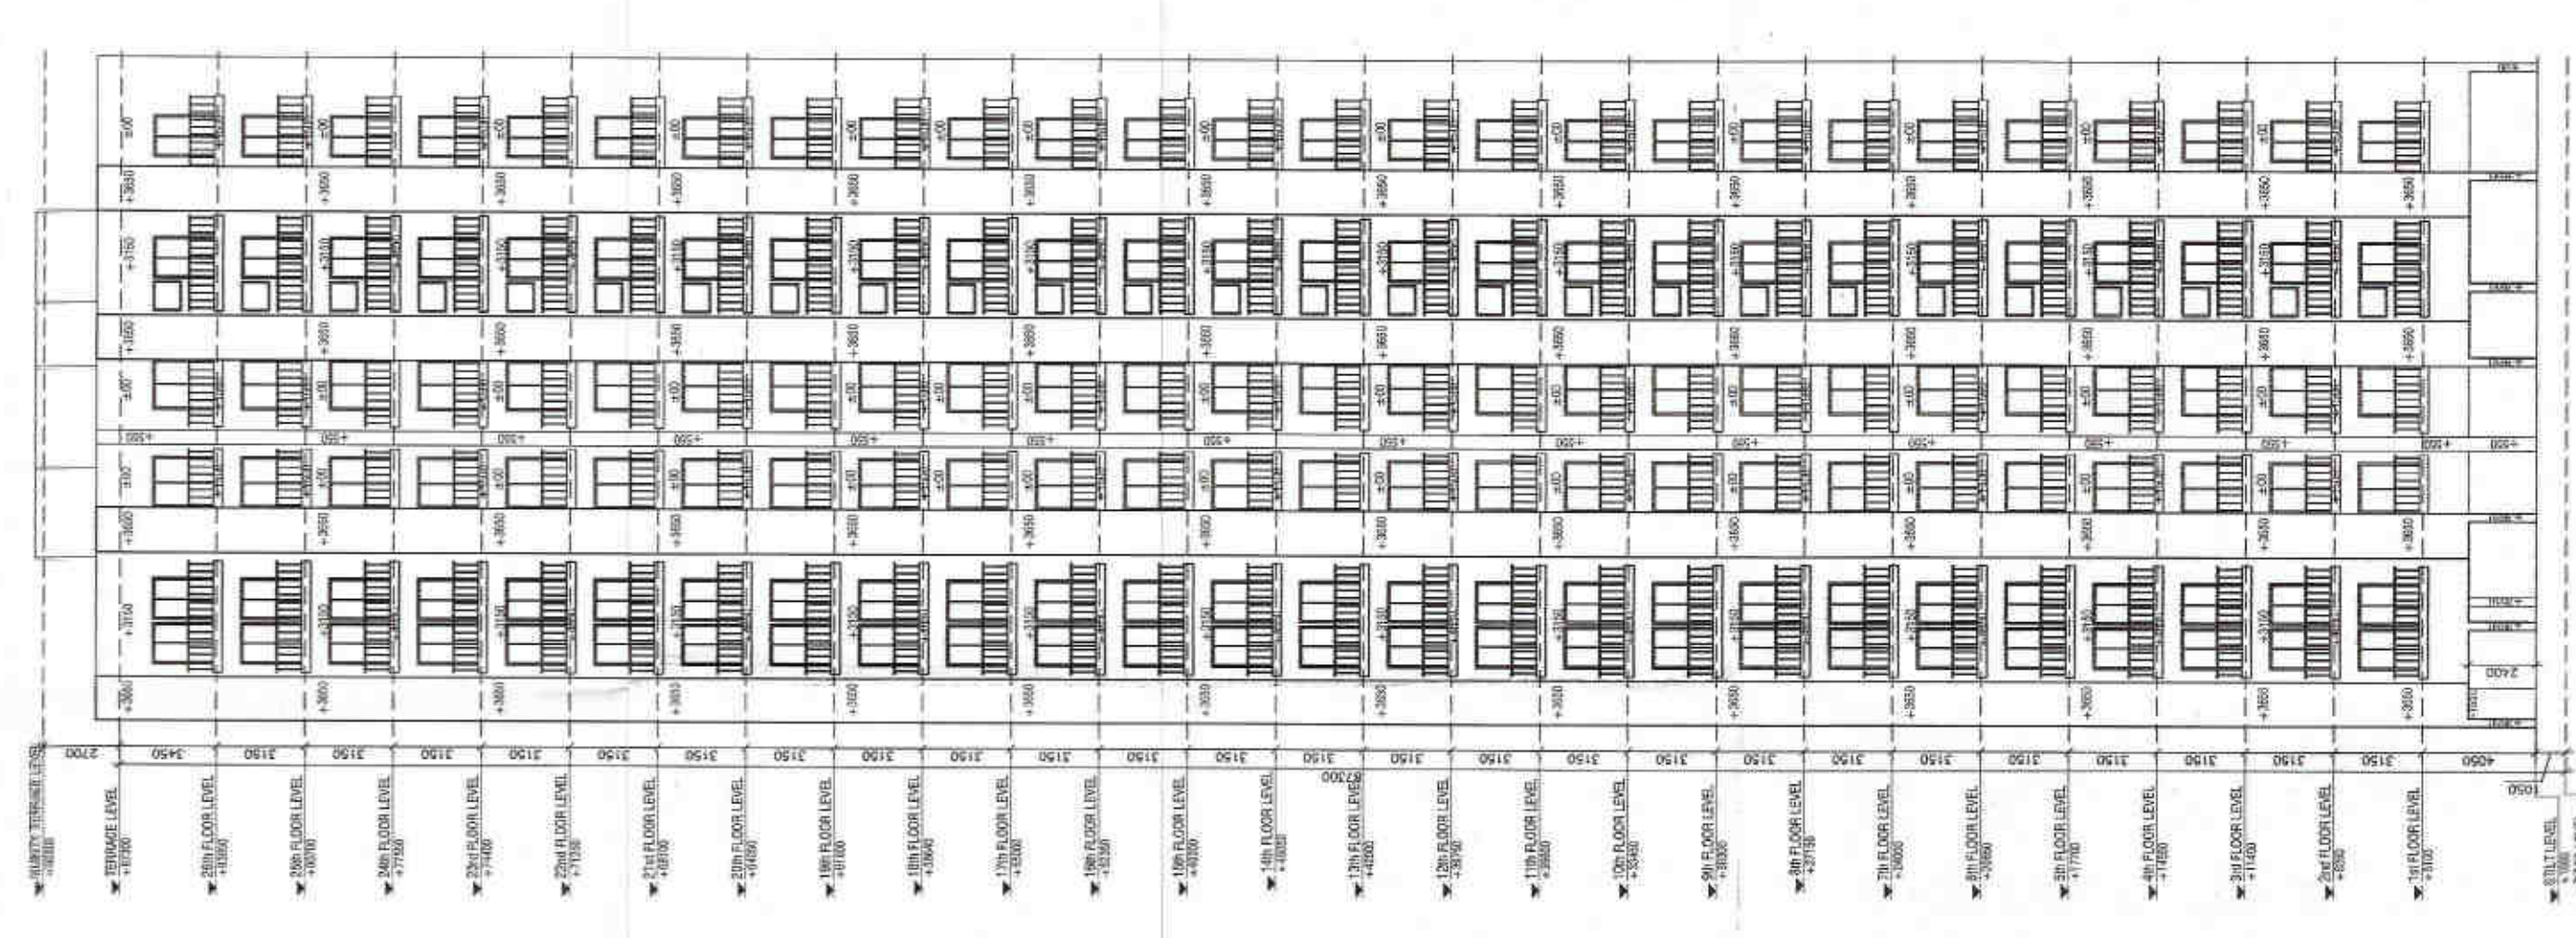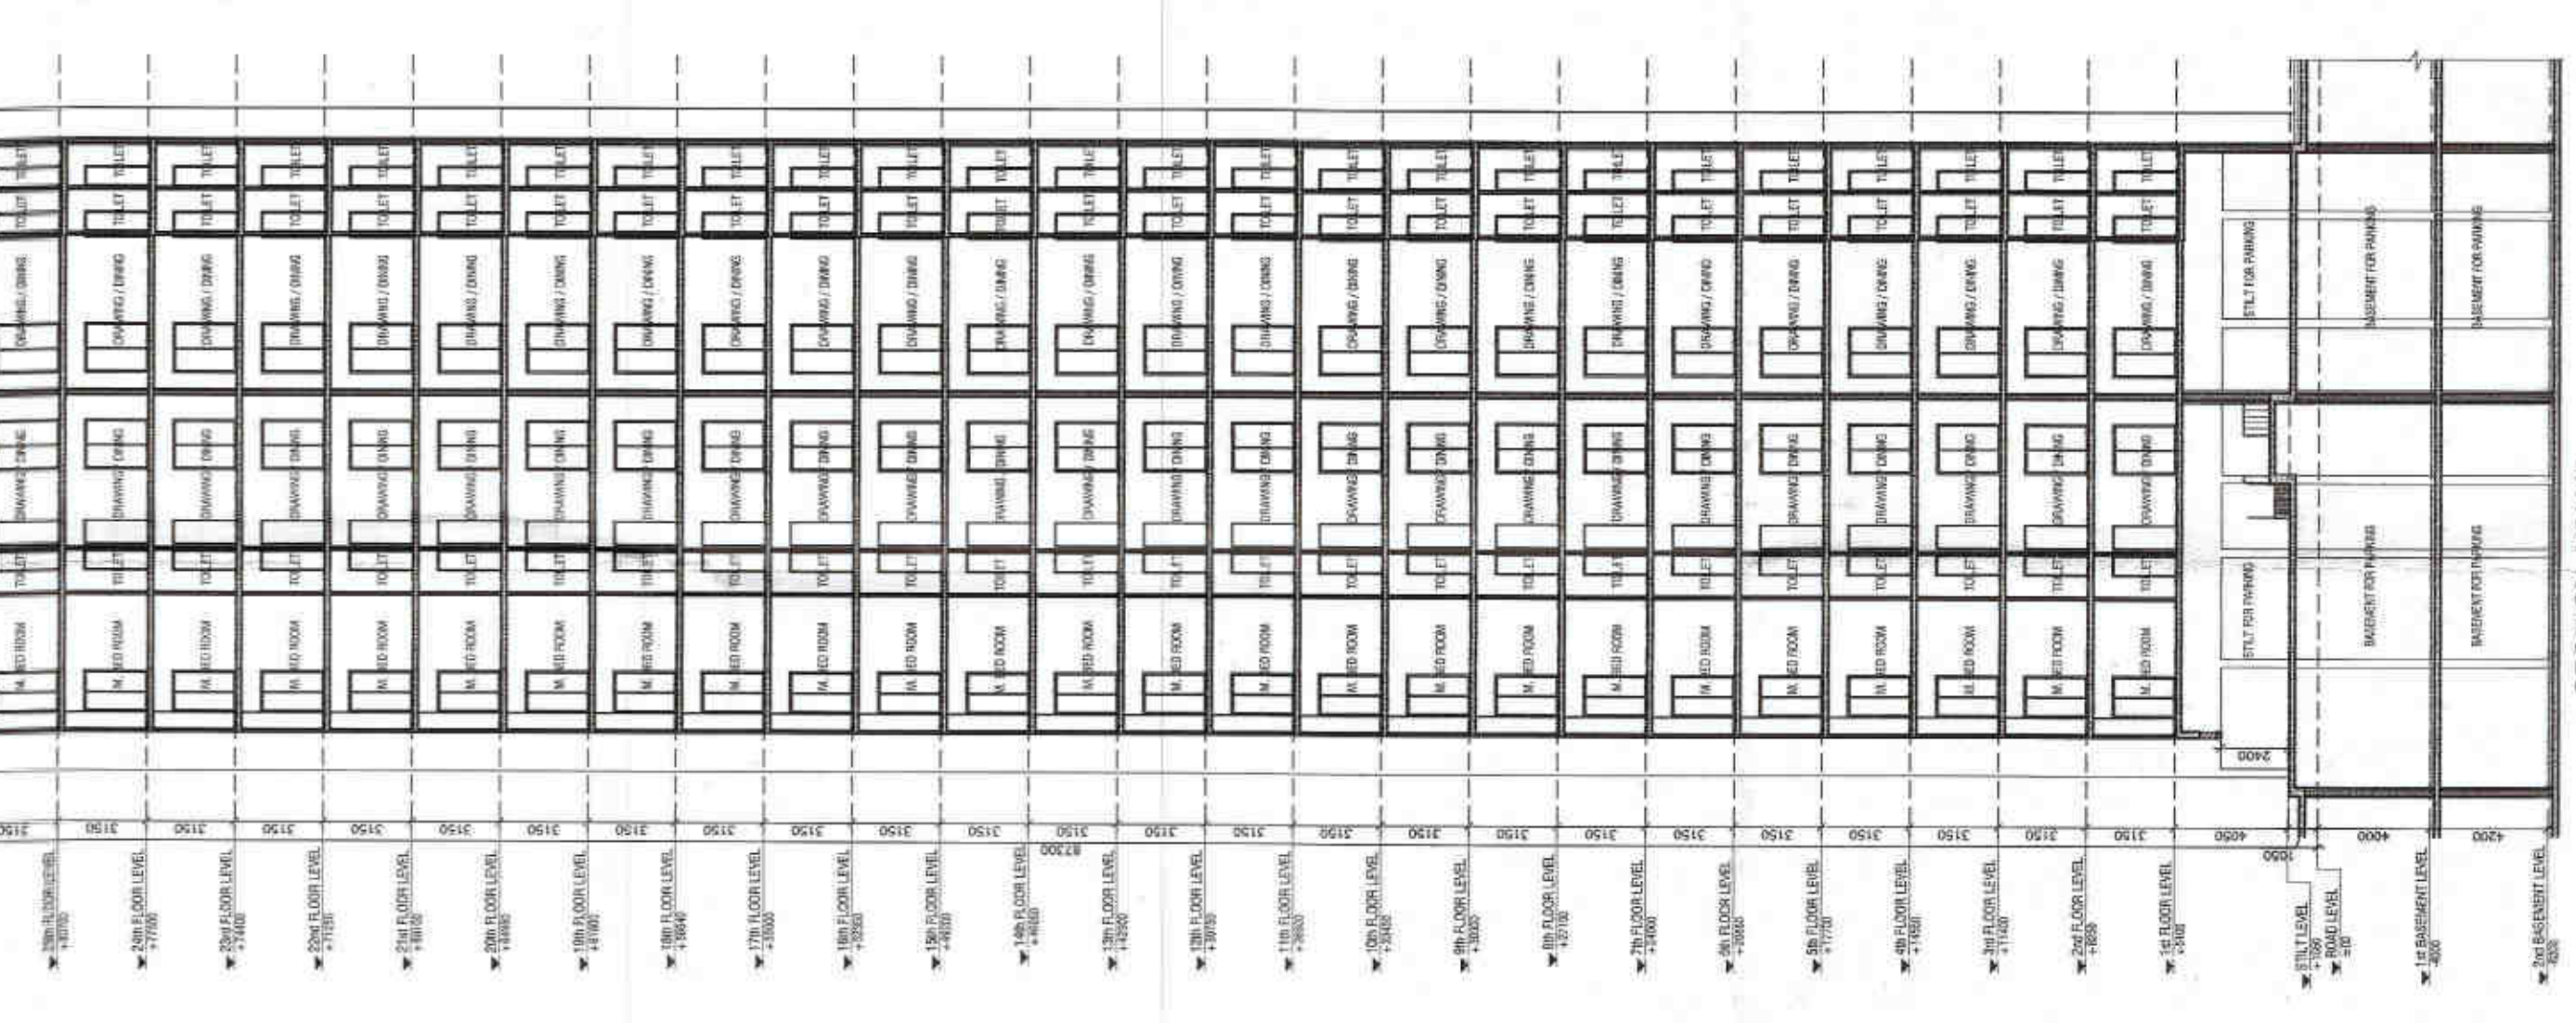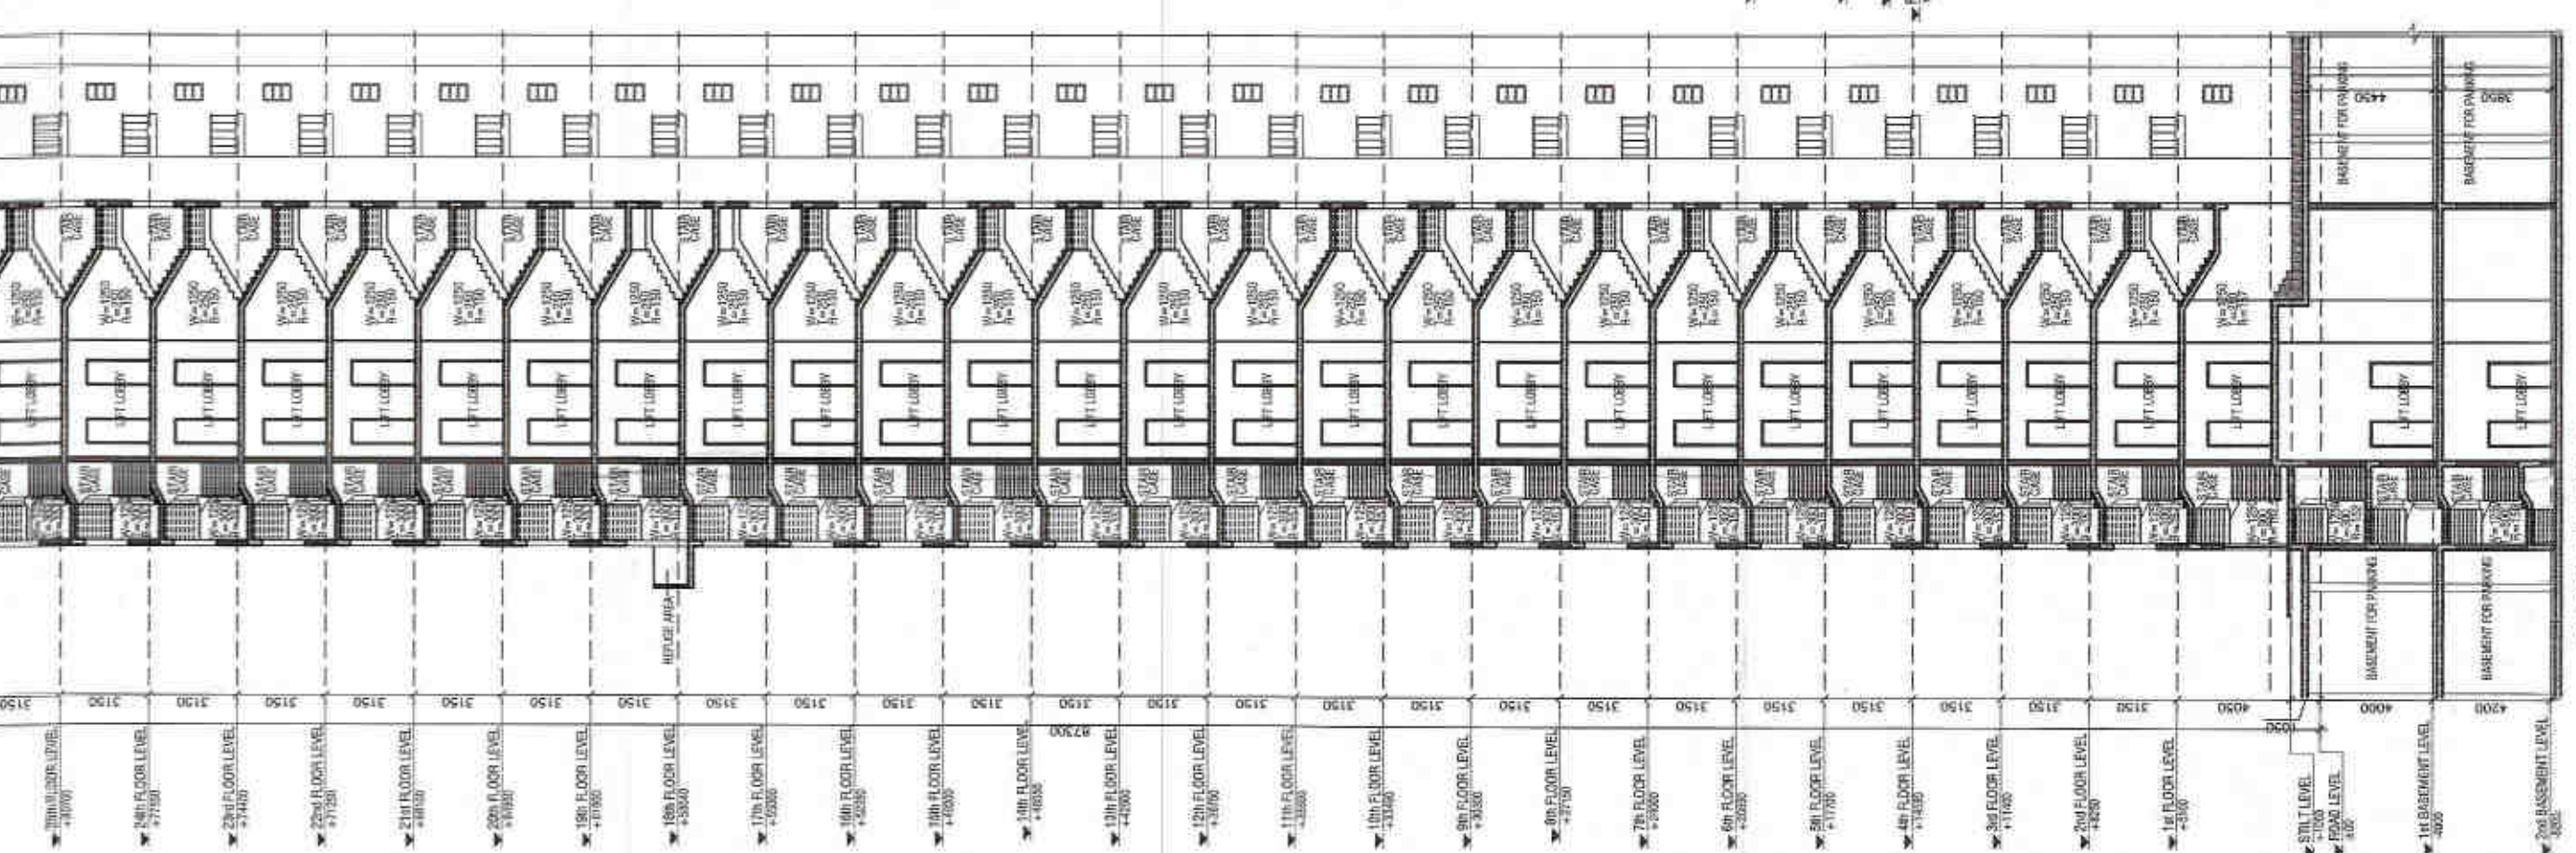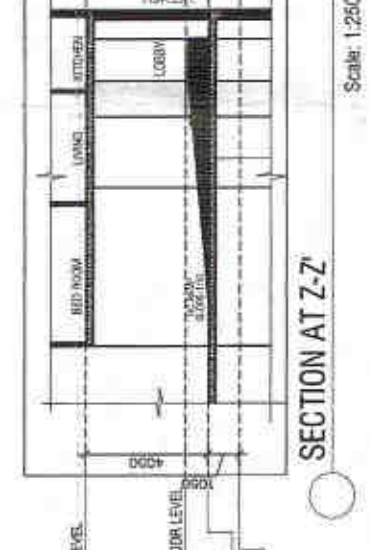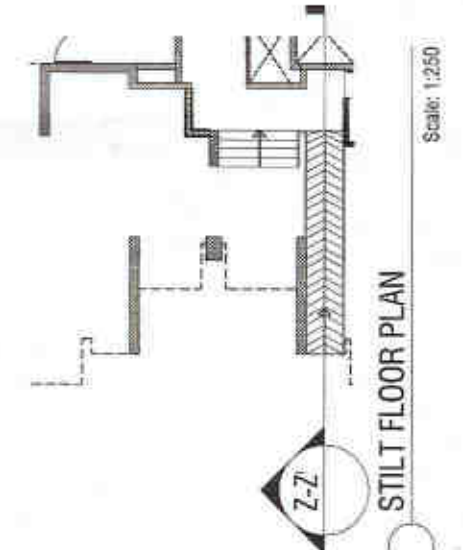

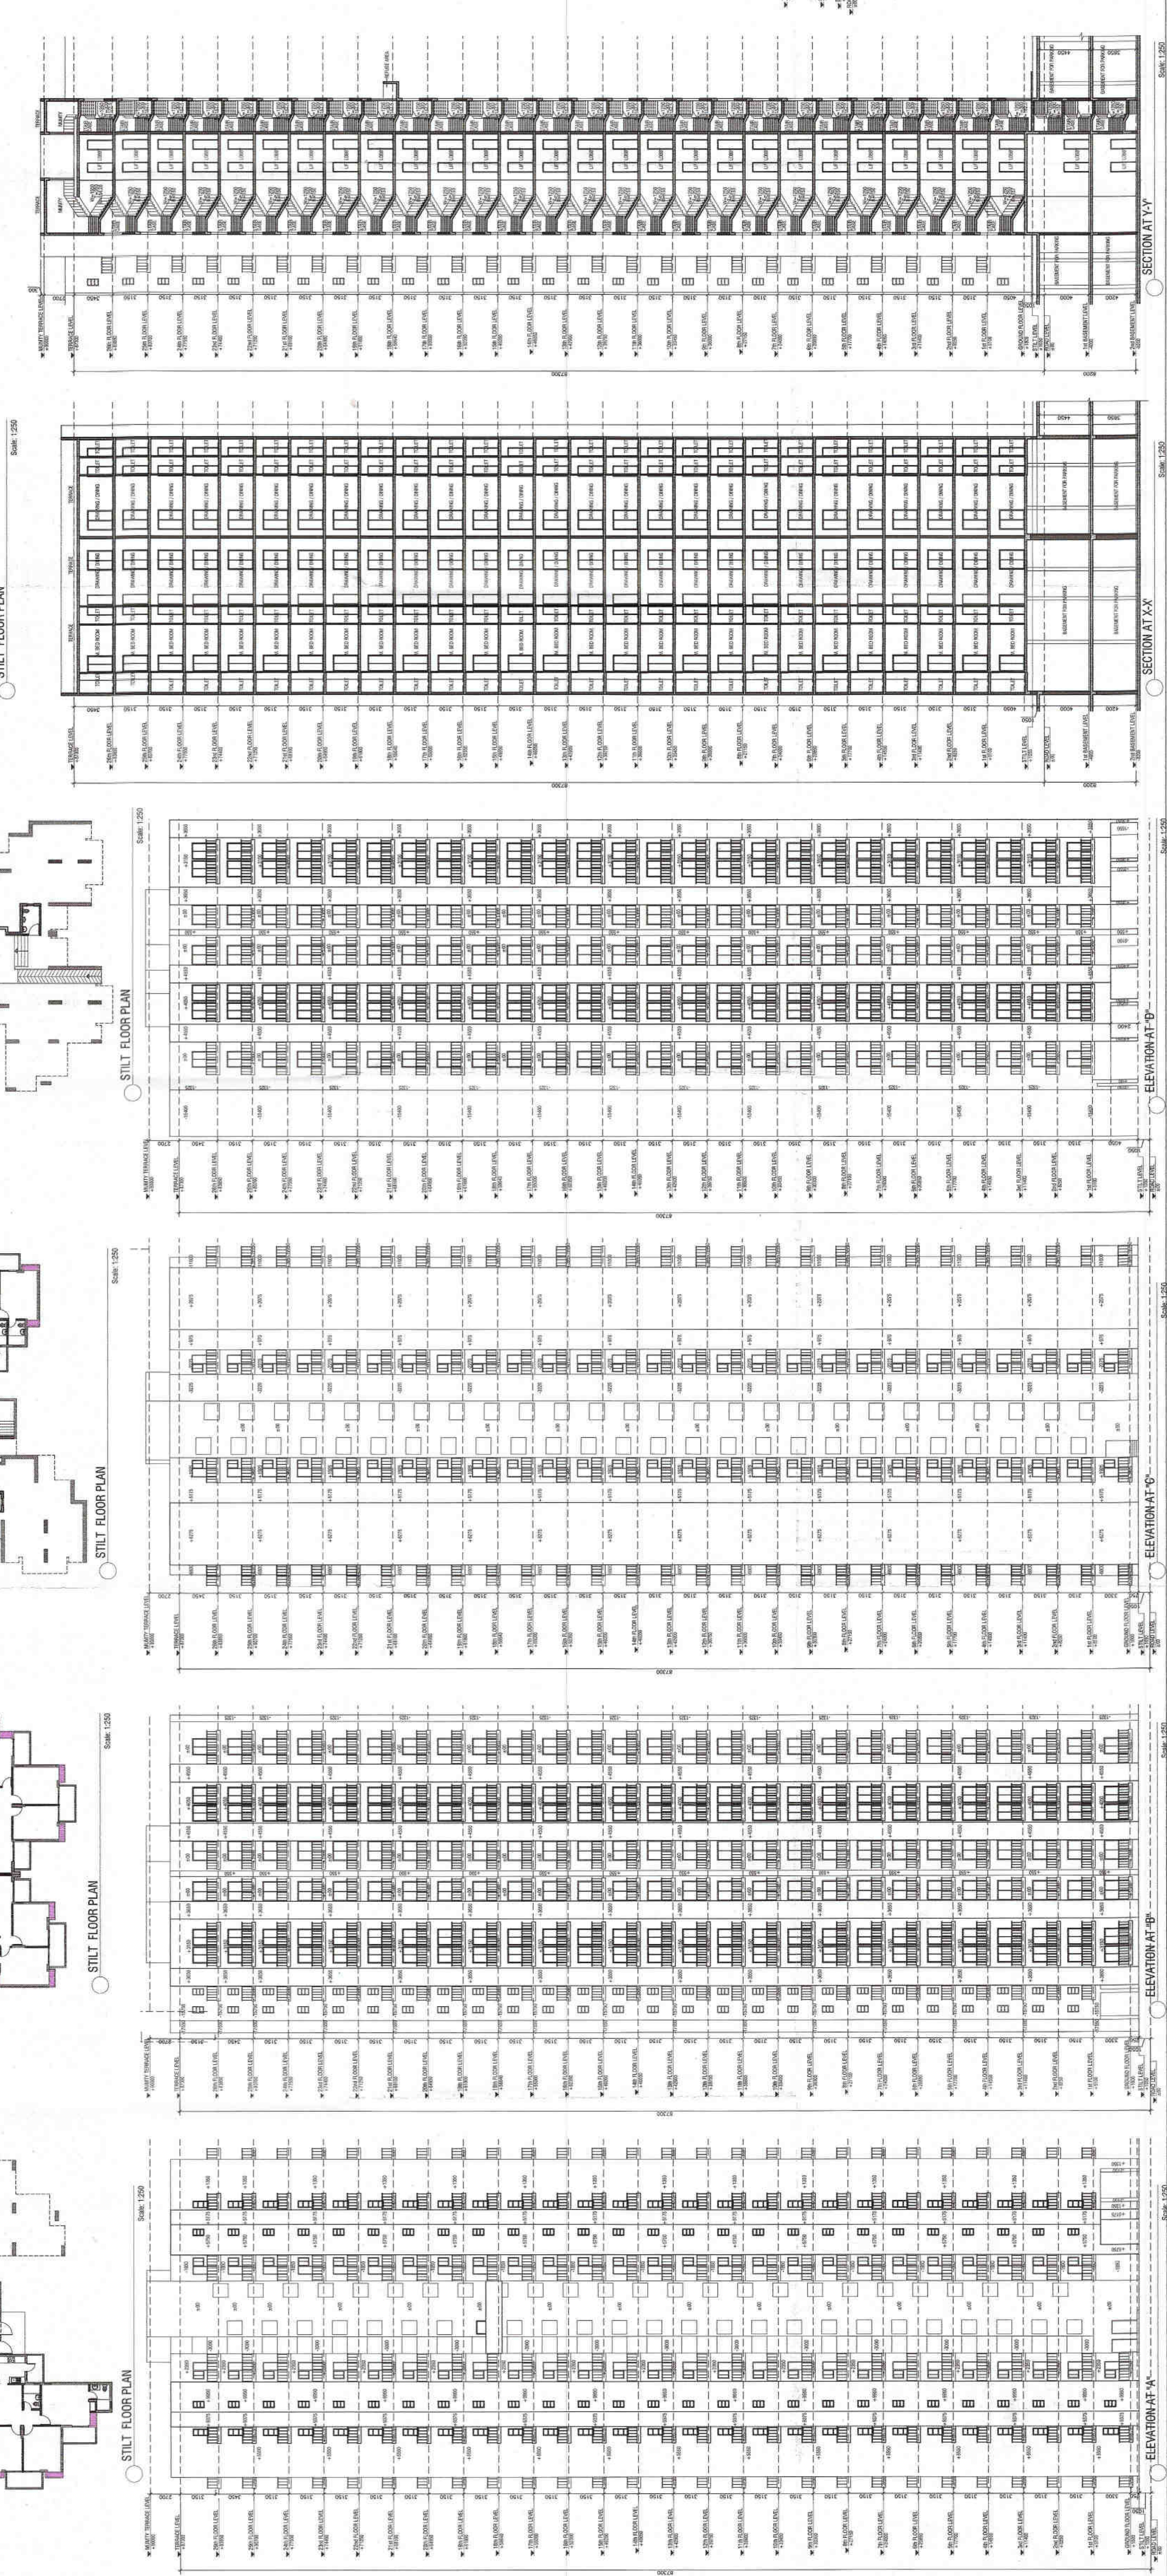

OWNERS' SIGN:	EXPRESS PROJECTS PVT. LTD.	ARCHITECT'S SIGN:
		
		SHASHANK SHARMA
		ARCHT.
		C.O.A. Regn. No. CA/37/22034

REVISED PLAN OF GROUP HOUSING,
EXPRESS ASTRA AT,
PLOT NO. GH-6A, SECTOR 01,
GREATER NOIDA (U.P.)

OWNER:
EXPRESS PROJECTS PVT. LTD.

SHEET TITLE:
TOWER-G (TYPE - 02) BUILDING ELEVATIONS AND SECTIONS

DRAWING NO:
A-15

SCALE: 1:250
DATE: JAN. 2020

ARCHITECTS:

4th DIMENSION
ARCHITECTURE - INTERIORS - PLANNING
C-17, Basement, ANAND NIKETAN,
New Delhi - 110 021 India
PHONES : +91.11.41661137 +91.9810861437
FAX : +91.11.42715025 E-MAIL: mail@4d-arch.com
<http://www.4d-arch.com>

© & ® THIS DRAWING IS THE PROPERTY OF THE ARCHITECTS AND IS NOT TO BE COPIED OR REPRODUCED WITHOUT PERMISSION