


OWNER- M/S. AGARWAL ASSOCIATES PROMOTERS LTD.

PSP 3

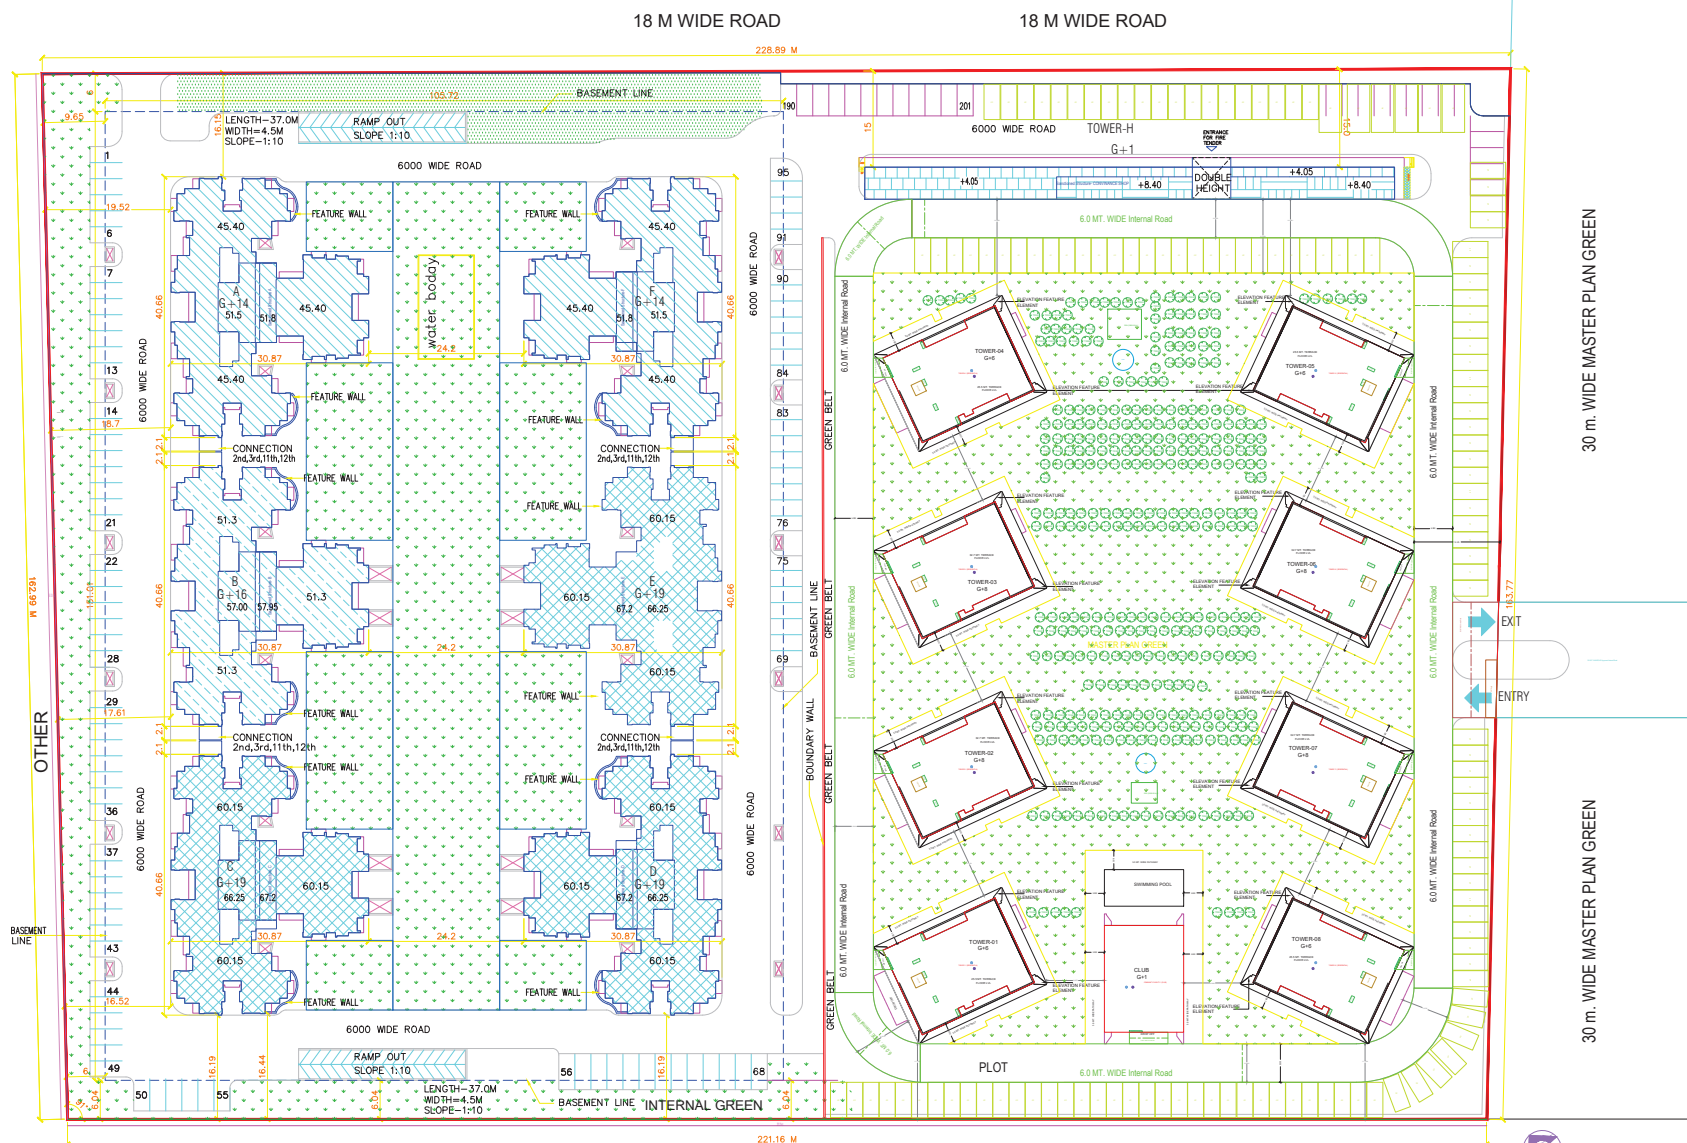

45 M WIDE PROPOSED MASTER PLAN ROAD

15 MT. WIDE MASTER PLAN MAINROAD

45 M WIDE PROPOSED MASTER PLAN ROAD

[illegible]

Green and open space Area							
Name		Prog Area					
WALTER PLAN		GREEN		5471.92			
Existing Building Details							
Name	Use	Sub Use	Structure	Height	Floor In	Floor Area	Stilt Area
Structural-A	Residential	Group Housing	0.00	0	0.00	0.00	
Structural-B	Residential	Group Housing	0.00	0	0.00	0.00	
Structural-C	Residential	Group Housing	0.00	0	0.00	0.00	
Structural-D	Residential	Group Housing	0.00	0	0.00	0.00	
Structural-E	Residential	Group Housing	0.00	0	0.00	0.00	
Structural-F	Residential	Group Housing	0.00	0	0.00	0.00	
Structural-G	Residential	Group Housing	0.00	0	0.00	0.00	

Plot	Name	Size Of Trunks	
		Height	Prop
PL01	Tree	183	170

OWNER'S NAME AND SIGNATURE
AGARWAL ASSOCIATES PROMOTERS LIMITED prahalad@agarwalassociatesgroup.com, 9310502222

[illegible]

ARCHITECT'S NAME AND SIGNATURE	STRUCTURE ENGINEER
RAJNEESH KUMAR CA201786949	
	Ghaziabad Development Authority




Document created by ASHEESH SHIVPURI
<ashivpuri8@gmail.com>
Name : ASHEESH SHIVPURI
Designation : Chief Architect and Town Planner
Organization : PERSONAL
Date : 07-Aug-2021 14:50

Building Plan Application Number	GDA/BP/21-22/0234
Sanctioned On	

	05 Aug 2021
Valid Till	06 Aug 2026

06 Aug 2020
Approved By
Asheesh Shivpuri (Chief Architect and Town Planner)
Examined By

Shiv Kumar Sharma (Junior engineer)

Asheesh Shivpuri (Chief Architect and Town Planner)




Santosh Kumar Rai (Secretary)

5	Krishna Karunesh (Vice Chairman)
8	Asheesh Shivpuri (Chief Architect and Town Planner)

Note: - 1) This drawing is prepared as per the current prevailing Building Bye Laws.
2) If Map sanctioned is used for purpose anything other than stated in application will lead to rejection of Map

ISO A0 (841.00 x 1189.00 MM)

The correctness and accuracy of Proposal information and drawing is a responsibility of P.O. owner. Accuracy of Scouting Report is subject to accuracy of end-user provided data. 3rd party software/hardware services, etc. Softell Engineers Ltd. is not liable for any damages which may arise from use, or inability to use the Application. Texts printed in **italics** and **blue** color are user inputs, which are not verified and not generated by scouting software.

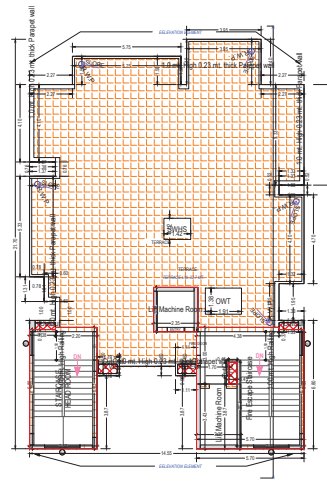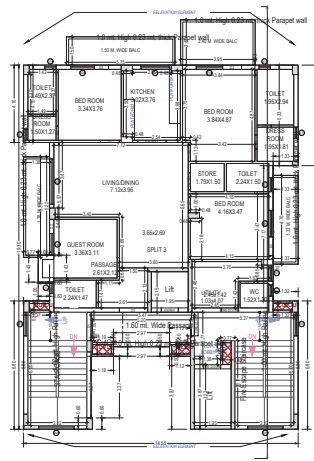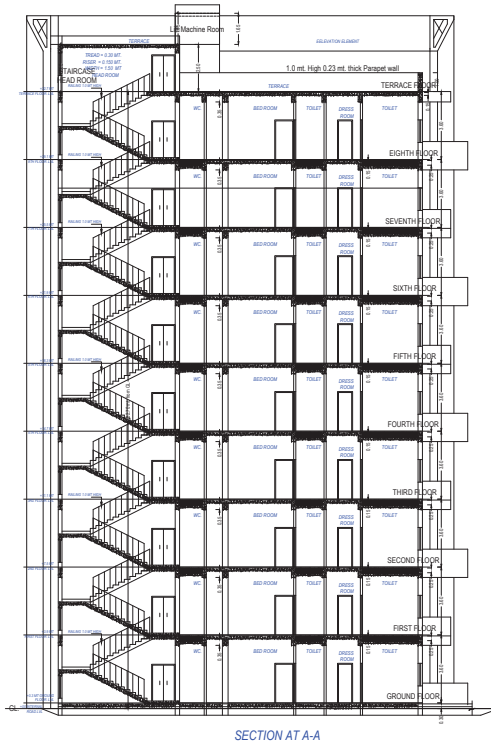







SCHEDULE OF WINDOW/VENTILATION:				
WINDOW NAME	NAME	LENGTH	HEIGHT	NOS
TOWER 7 (RESIDENTIAL)	V1	0.80	1.00	54
TOWER 7 (RESIDENTIAL)	V2	0.75	1.00	09
TOWER 7 (RESIDENTIAL)	W3	0.85	1.20	09
TOWER 7 (RESIDENTIAL)	DW80	1.15	2.10	09
TOWER 7 (RESIDENTIAL)	W5	1.25	1.90	20
TOWER 7 (RESIDENTIAL)	DW8	1.25	2.10	09
TOWER 7 (RESIDENTIAL)	DW81	1.40	2.10	18
TOWER 7 (RESIDENTIAL)	W6	1.50	1.20	09
TOWER 7 (RESIDENTIAL)	W4	1.85	1.20	20
TOWER 7 (RESIDENTIAL)	W2	2.40	2.10	09

Building: TOWER 7 (RESIDENTIAL)										

	Krishna Karunesh (Vice Chairman)

Total Plot Area: -	36478.70	Total FAR Area: -	13752.16
Total Coverage Area: -	2101.71	Total BUA Area: -	14295.23

Project sub Title :REVISED SUBMISSION DRAWING FOR THE GROUP HOUSING (TOWER - 08 / 08) PLOT NO :- GH-1, ADITYA WORLD CITY , INTEGRATED TOWNSHIP , SHAHPUR BAMHETA GHAZIABAD OWNER- M/S. AGARWAL ASSOCIATES PROMOTERS LTD.

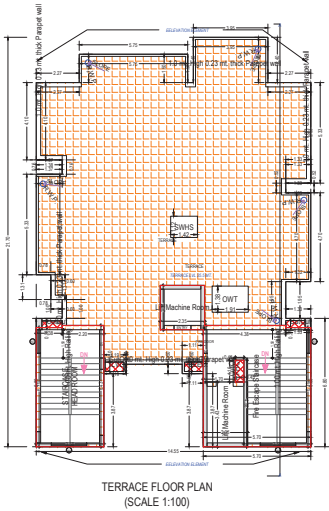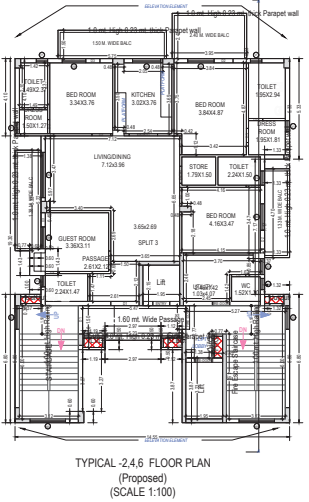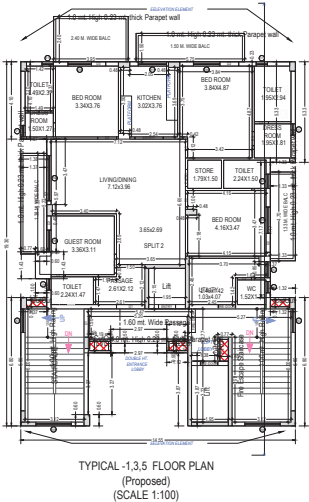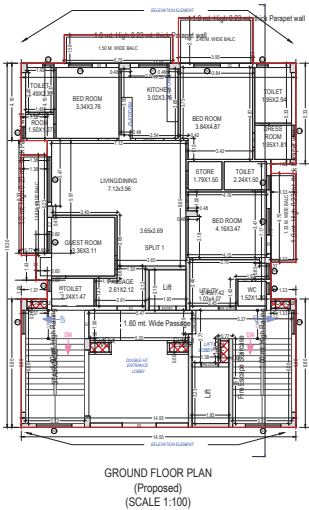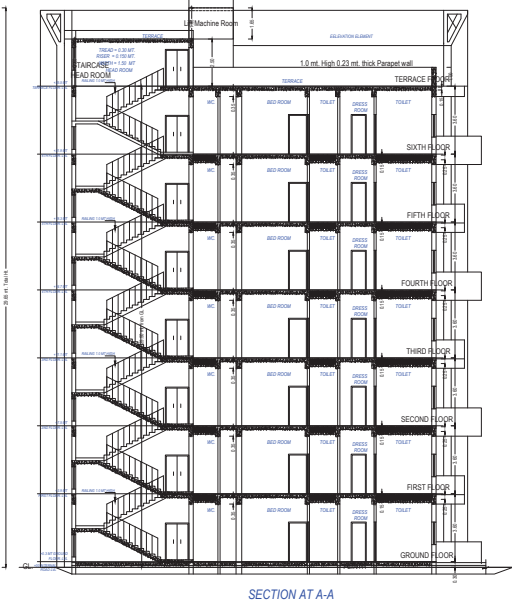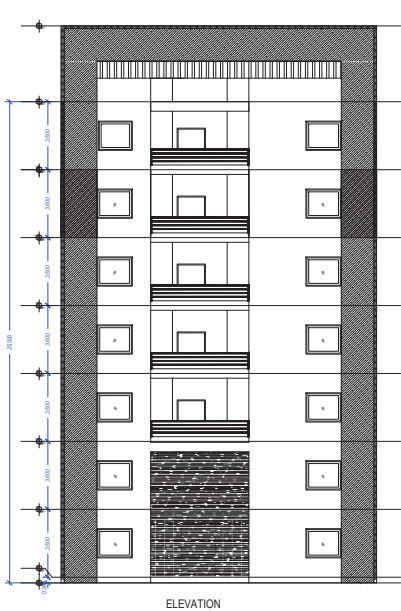


SCHEDULE OF DOOR				
DOOR NAME	NAME	LENGTH	HEIGHT	NO.
DOOR 1	DOOR 1	0.75	2.10	53
DOOR 2	DOOR 2	0.90	2.10	14
DOOR 3	DOOR 3	0.90	2.10	07
DOOR 4	DOOR 4	1.00	2.10	42
DOOR 5	DOOR 5	1.20	2.10	07
DOOR 6	DOOR 6	1.00	2.10	07
DOOR 7	DOOR 7	1.00	2.10	14
SCHEDULE OF WINDOW/VENTILATION				
WINDOW NAME	NAME	LENGTH	HEIGHT	NO.
WINDOW 1	WINDOW 1	0.75	1.50	42
WINDOW 2	WINDOW 2	0.75	1.50	07
WINDOW 3	WINDOW 3	0.90	1.50	07
WINDOW 4	WINDOW 4	1.10	2.10	07
WINDOW 5	WINDOW 5	1.20	2.10	07
WINDOW 6	WINDOW 6	1.40	1.40	14
WINDOW 7	WINDOW 7	1.00	1.50	07
WINDOW 8	WINDOW 8	1.00	1.50	16
WINDOW 9	WINDOW 9	2.40	2.10	07

Building Tower 8 (RESIDENTIAL)									
Floor Name	Ground Floor Area (Sq.m)	Subtotal Area (Sq.m)	Total Built Up Area (Sq.m)	Deductions (Area in Sq.m)			Proposed FAR Area (Sq.m)	Total FAR Area (Sq.m)	No. of Unit
Ground Floor	292.22	2.28	288.94	20.76	0.00	0.00	237.01	237.01	01
First Floor	270.38	2.28	268.10	20.76	0.00	0.00	205.37	205.37	01
Second Floor	270.38	2.28	268.10	20.76	0.00	0.00	205.37	205.37	01
Third Floor	270.38	2.28	268.10	20.76	0.00	0.00	205.37	205.37	01
Fourth Floor	270.38	2.28	268.10	20.76	0.00	0.00	205.37	205.37	01
Fifth Floor	270.38	2.28	268.10	20.76	0.00	0.00	205.37	205.37	01
Sixth Floor	270.38	2.28	268.10	20.76	0.00	0.00	205.37	205.37	01
Roof	181.15	18.34	162.81	27.37	0.00	0.00	145.43	145.43	01
Total	181.15	18.34	162.81	27.37	0.00	0.00	145.43	145.43	01

UnitBUA Table for Building Tower 8 (RESIDENTIAL)									
Floor	Name	UnitBUA Type	Ground Floor Area (Sq.m)	UnitBUA Area (Sq.m)	Deductions (Area in Sq.m)			Capex Area (Sq.m)	No. of Unit
GROUND FLOOR	SPILT 1	FLAT	292.22	2.28	0.00	288.94	8.87	17.18	42.42
1-3.5 FLOOR	SPILT 2	FLAT	270.38	2.28	0.00	268.10	8.87	17.18	42.42
4-6 FLOOR	SPILT 3	FLAT	270.38	2.28	0.00	268.10	8.87	17.18	42.42

Project Sub Title :REVISED SUBMISSION DRAWING FOR THE GROUP HOUSING (CLUB) PLOT NO :- GH-1, ADITYA WORLD CITY , INTEGRATED TOWNSHIP , SHAHPUR BAMHETA GHAZIABAD OWNER- M/S. AGARWAL ASSOCIATES PROMOTERS LTD.

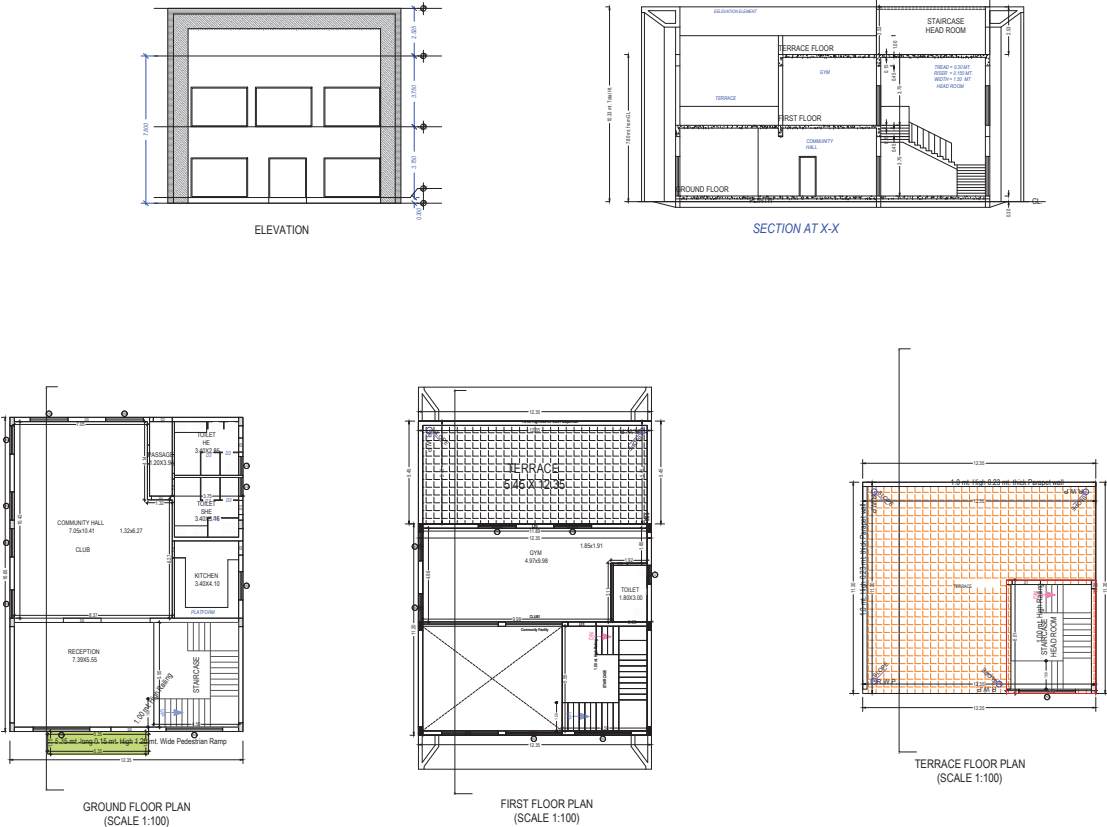

Staircase Checks (Table B-1)				
Floor Name	Stair Case Name	Fight Width	Tread Width	Riser Height
GROUND FLOOR	STAIRCASE	1.50	0.300	0.180
FIRST FLOOR	STAIRCASE	1.50	0.300	0.180
TERRACE FLOOR	STAIRCASE	1.50	0.300	0.000

SCHEDULE OF WINDOW/VENTILATION				
RELATIVE NAME	NAME	LENGTH	HEIGHT	NOS
COMMUNITY FACILITY (CLUB)	W1	1.50	1.50	03
COMMUNITY FACILITY (CLUB)	W2	1.50	1.50	07
COMMUNITY FACILITY (CLUB)	W3	2.50	2.10	04
COMMUNITY FACILITY (CLUB)	W4	3.00	2.10	06

SCHEDULE OF DOOR				
RELATIVE NAME	NAME	LENGTH	HEIGHT	NOS
COMMUNITY FACILITY (CLUB)	D1	0.75	2.10	04
COMMUNITY FACILITY (CLUB)	D2	0.90	2.10	02
COMMUNITY FACILITY (CLUB)	D3	1.50	2.10	04
COMMUNITY FACILITY (CLUB)	D4	1.50	2.10	01
COMMUNITY FACILITY (CLUB)	D5	2.00	2.10	04

Building COMMUNITY FACILITY (CLUB)					
Floor Name	Area Built Up Area (Sq. M)	Overhead Area (Sq. M)	Planned Area (Sq. M)	FAR	No. of Unit
Ground Floor	25.63	0.00	25.63	25.63	01
First Floor	18.32	0.00	18.32	18.32	01
Terrace Floor	25.45	25.45	0.00	0.00	00
Total	69.40	25.45	44.95	44.95	02
Total Number of Green Buildings	1				
Total	69.40	25.45	44.95	44.95	02

Un-BUA Table for Building COMMUNITY FACILITY (CLUB)					
Floor	Name	Un-BUA Type	Un-BUA Area (Sq. M)	Un-BUA Area (Sq. M)	No. of Unit
GROUND FLOOR PLAN	CLUB	OTHER	25.63	25.63	01
		Un-BUA	0.00	0.00	00
		Total	25.63	25.63	01
FIRST FLOOR PLAN	CLUB	OTHER	18.32	18.32	01
		Un-BUA	0.00	0.00	00
		Total	18.32	18.32	01
TERRACE FLOOR PLAN	CLUB	OTHER	0.00	0.00	00
		Un-BUA	25.45	25.45	00
		Total	25.45	25.45	00
Total			69.40	44.95	02

OWNER'S NAME AND SIGNATURE
AGARWAL ASSOCIATES PROMOTERS
LIMITED, GHAZIABAD
GHAZIABAD

ARCHITECT'S NAME AND SIGNATURE
RAJNEESH KUMAR
CA02178848

Grounded Development Authority

Document certified by ASHVEESH SHIVPURI
<ashveesh@gmail.com>
Name: ASHVEESH SHIVPURI
Designation: Chief Architect and Town Planner
Organization: PERSO
Date: 07-Aug-2021 14:25



Building Plan Application Number
GDA-RP-21-22-0234
Sanctioned On
05-Aug-2021
Valid Till
06-Aug-2026

Approved By
Ashveesh Shivpuri (Chief Architect and Town Planner)
Examined By
Shiv Kumar Sharma (Junior engineer)
Rajesh Ratan Shah (Town Planner/ Executive engineer)

Ashveesh Shivpuri (Chief Architect and Town Planner)
Santosh Kumar Rai (Secretary)

Krishna Karmach (Vice Chairman)
Ashveesh Shivpuri (Chief Architect and Town Planner)




Project sub Title :REVISED SUBMISSION DRAWING FOR THE GROUP HOUSING (TOWER - 06 / 08) PLOT NO :- GH-1, ADITYA WORLD CITY , INTEGRATED TOWNSHIP , SHAHPUR BAMHETA GHAZIABAD OWNER- M/S. AGARWAL ASSOCIATES PROMOTERS LTD.

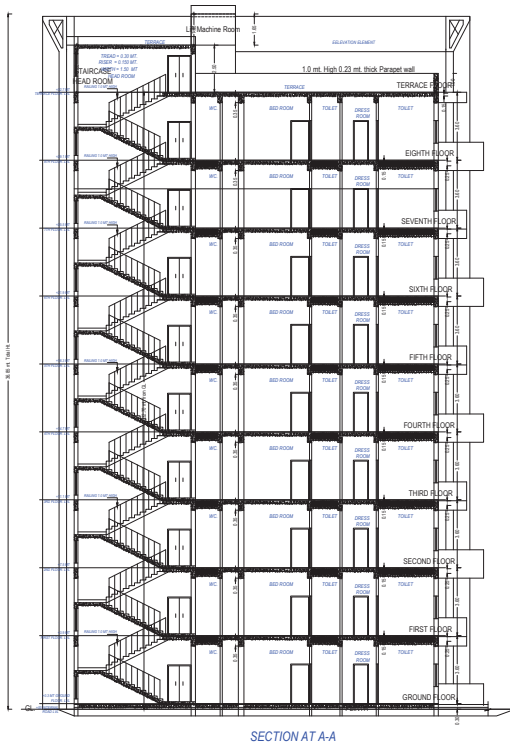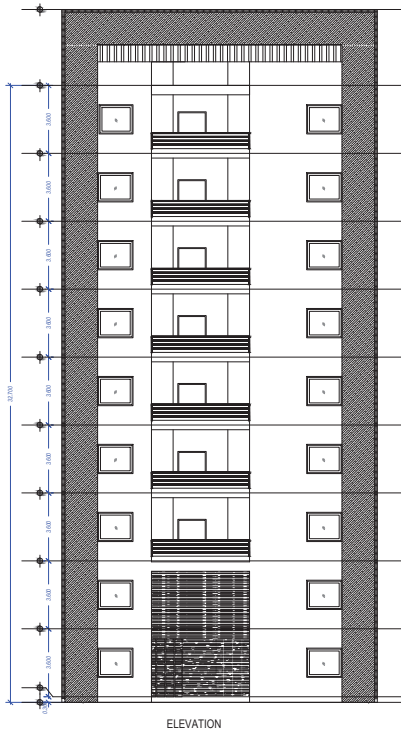

SCHEDULE OF DOOR				




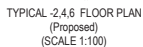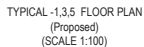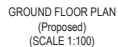




Project sub Title :REVISED SUBMISSION DRAWING FOR THE GROUP HOUSING (TOWER - 03 / 08) PLOT NO :- GH-1, ADITYA WORLD CITY , INTEGRATED TOWNSHIP, SHAHPUR BAMHETA GHAZIABAD OWNER- M/S. AGARWAL ASSOCIATES PROMOTERS LTD.

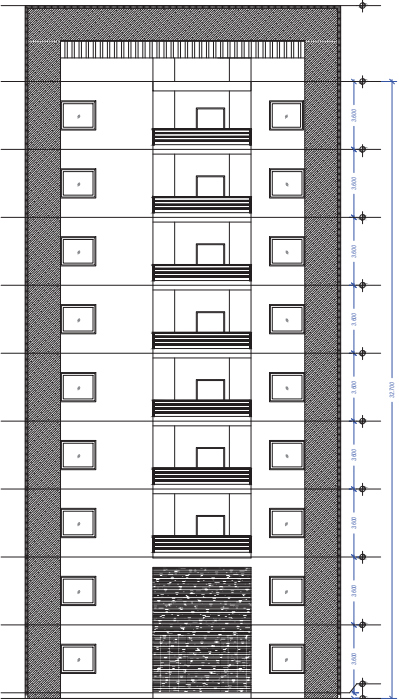


ELEVATION

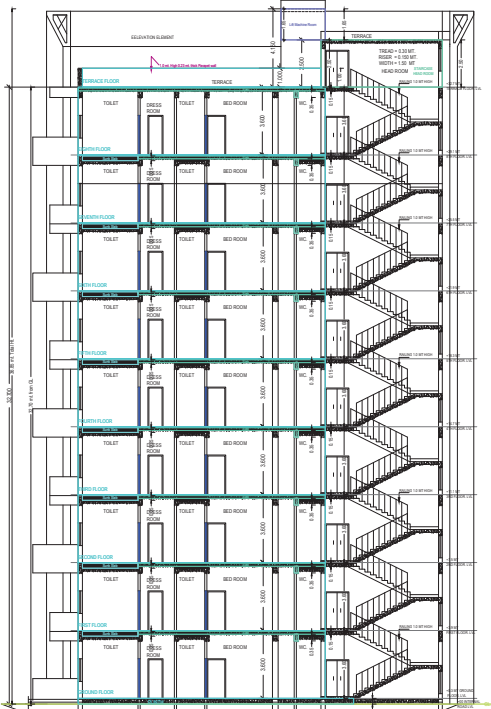


SECTION AT A-A

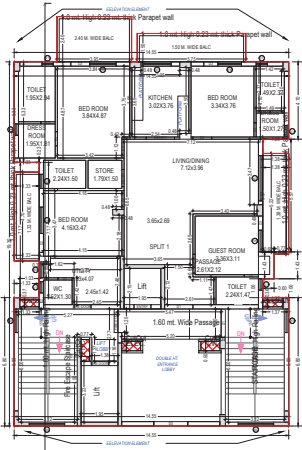


GROUND FLOOR PLAN
(Proposed)
(SCALE 1:100)

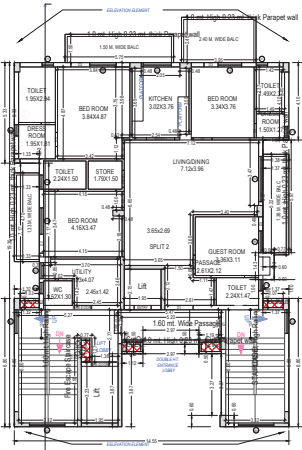

TYPICAL - 1,3,5,7 FLOOR PLAN
(Proposed)
(SCALE 1:100)

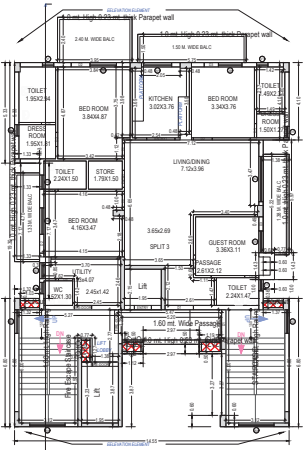


TYPICAL - 2,4,6,8 FLOOR PLAN
(Proposed)
(SCALE 1:100)

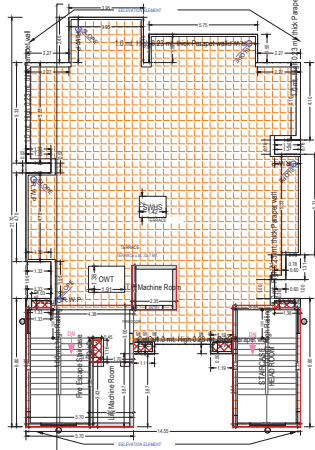

TERRACE FLOOR PLAN
(SCALE 1:100)

SCHEDULE OF DOOR				
BUILDING NAME	NAME	LENGTH	HEIGHT	NOS
TOWER 3 (RESIDENTIAL)	03	0.75	2.10	81
TOWER 3 (RESIDENTIAL)	ENTRY	0.90	2.10	18
TOWER 3 (RESIDENTIAL)	FIRE-DOOR1	0.90	2.10	09
TOWER 3 (RESIDENTIAL)	02	1.00	2.10	54
TOWER 3 (RESIDENTIAL)	FIRE-DOOR	1.25	2.10	09
TOWER 3 (RESIDENTIAL)	ENTRY1	1.50	2.10	09
TOWER 3 (RESIDENTIAL)	01	1.50	2.10	18

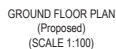

SCHEDULE OF WINDOW/VENTILATION				
BUILDING NAME	NAME	LENGTH	HEIGHT	NOS
TOWER 1 (RESIDENTIAL)	V1	0.85	1.00	42
TOWER 2 (RESIDENTIAL)	V2	0.75	1.00	07
TOWER 4 (RESIDENTIAL)	W3	0.80	1.20	07
TOWER 4 (RESIDENTIAL)	DW2	1.15	2.10	07
TOWER 4 (RESIDENTIAL)	W5	1.25	1.50	16
TOWER 4 (RESIDENTIAL)	DW8	1.25	2.10	07
TOWER 4 (RESIDENTIAL)	DW1	1.40	1.40	14
TOWER 4 (RESIDENTIAL)	W6	1.50	1.20	07
TOWER 4 (RESIDENTIAL)	W4	1.80	1.20	16
TOWER 4 (RESIDENTIAL)	W2	2.40	2.10	07

[illegible]

	OWNER'S NAME AND SIGNATURE
	AGARWAL ASSOCIATES PROMOTERS
	LIMITED prahlad@agarwalassociatesgroup.com, 9310502222

OWNER'S NAME AND SIGNATURE
AGARWAL ASSOCIATES PROMOTERS LIMITED, prshad@agarwalassociatesgroup.com, 9310502222

ARCHENG'S NAME AND SIGNATURE _____ STRUCTURE ENGINEER

RAJNEESH KUMAR
CA/2017/56549

	Ghaziabad Development Authority
---	---------------------------------

Document certified by ASHEESH SHIVPURI
<ashivpuri8@gmail.com>
Name : ASHEESH SHIVPURI
Designation : Chief Architect and Town Planner
Organization : PERSONAL
Date : 07-Aug-2021 14:56

Building Plan Application Number
GDA/BP/21-22/0234

Sanctioned On
05 Aug 2021

Valid Till	06 Aug 2026
Approved By	

Asheesh Shivpuri (Chief Architect and Town Planner)

Shiv Kumar Sharma (Junior engineer)

Asheesh Shivpuri (Chief Architect and Town Planner)

Santosh Kumar Rai (Secretary)

	Krishna Karunesh (Vice Chairman)
--	----------------------------------




Asheesh Shivpuri (Chief Architect and Town Planner)

Staircase Checks (Table 8a-1)




Floor Name	StairCase Name
GROUND FLOOR PLAN	STAIRCASE
TYPICAL -13.5 FLOOR PLAN	Fire Escape Staircase
TYPICAL -24.6 FLOOR PLAN	STAIRCASE
TERRACE FLOOR PLAN	STAIRCASE
	HEAD ROOM
	Fire Escape Staircase

SO_A0 (841.00 x 1189.00 MM)

The correctness and accuracy of Proposal information and drawings is a responsibility of PC/Owner. Accuracy of Sourcing Report is subject to accuracy of end-user provided data. 3rd party software/hardware/services, etc. SCS/PC/Engineers Ltd. is not liable for any damages which may arise from use, or inability to use the Application. (Texts printed in *italics* and "blue" color are user inputs, which are not verified and not generated by SCS/PC/Engineers Ltd.)

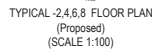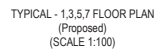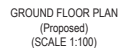


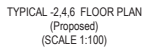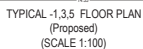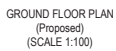

SCHEDULE OF WINDOW VENTILATION				
BUILDING NAME	NAME	LENGTH	HEIGHT	NOS
TOWER 1 (RESIDENTIAL)	V1	0.80	1.00	42
TOWER 1 (RESIDENTIAL)	V2	0.75	1.00	07
TOWER 1 (RESIDENTIAL)	W3	0.80	1.20	07
TOWER 1 (RESIDENTIAL)	DH80	1.15	2.10	07
TOWER 1 (RESIDENTIAL)	W3	1.25	1.50	18
TOWER 1 (RESIDENTIAL)	DH8	1.25	2.10	07
TOWER 1 (RESIDENTIAL)	DH81	1.40	1.40	14
TOWER 1 (RESIDENTIAL)	W1	1.50	1.20	07
TOWER 1 (RESIDENTIAL)	W4	1.88	1.20	16
TOWER 1 (RESIDENTIAL)	W2	2.40	2.10	07



OWNER'S NAME AND SIGNATURE
AGARWAL ASSOCIATES PROMOTERS
LIMITED, prahalad@agarwalassociatesgroup.com, 9310502222

ARCHENG'S NAME AND SIGNATURE _____ STRUCTURE ENGINEER

CA/2017/86949

	Ghaziabad Development Authority
---	---------------------------------



Document certified by ASHEESH SHIVP
<ashivpuri8@gmail.com>.

Name : ASHEESH SHIVPURI
Designation : Chief Architect and Town Planner
Organization : PERSONAL
Date : 07-Aug-2021 14:56:31

Building Plan Application Number
GDA/BP/21-22/0234

Sanctioned On	05 Aug 2021
---------------	-------------

Valid Till	06 Aug 2026
Approved By	

Asheesh Shivpuri (Chief Architect and Town Planner)

Shiv Kumar Sharma (Junior engineer)

Rajeev Ratan Shah (Town Planner/ Executive engineer)

Santosh Kumar Rai (Secretary)

	Krishna Karunesh (Vice Chairman)
--	----------------------------------

Asheesh Shivpuri (Chief Architect and Town Planner)

SO_A0 (841.00 x 1189.00 MM)

The correctness and accuracy of Proposal information and drawings is a responsibility of PC/Owner. Accuracy of Sourcing Report is subject to accuracy of end-user provided data. 3rd party software/hardware/services, etc. SCS/PC/Engineers Ltd. is not liable for any damages which may arise from use, or inability to use the Application. (Texts printed in *italics* and "blue" color are user inputs, which are not verified and not generated by SCS/PC/Engineers Ltd.)

Total Plot Area: - 36478.70	Total FAR Area: - 13752.16
Total Coverage Area: - 2101.71	Total BUA Area: - 14295.23

