


CP PLASTER 100mm

FRONT ELEVATION

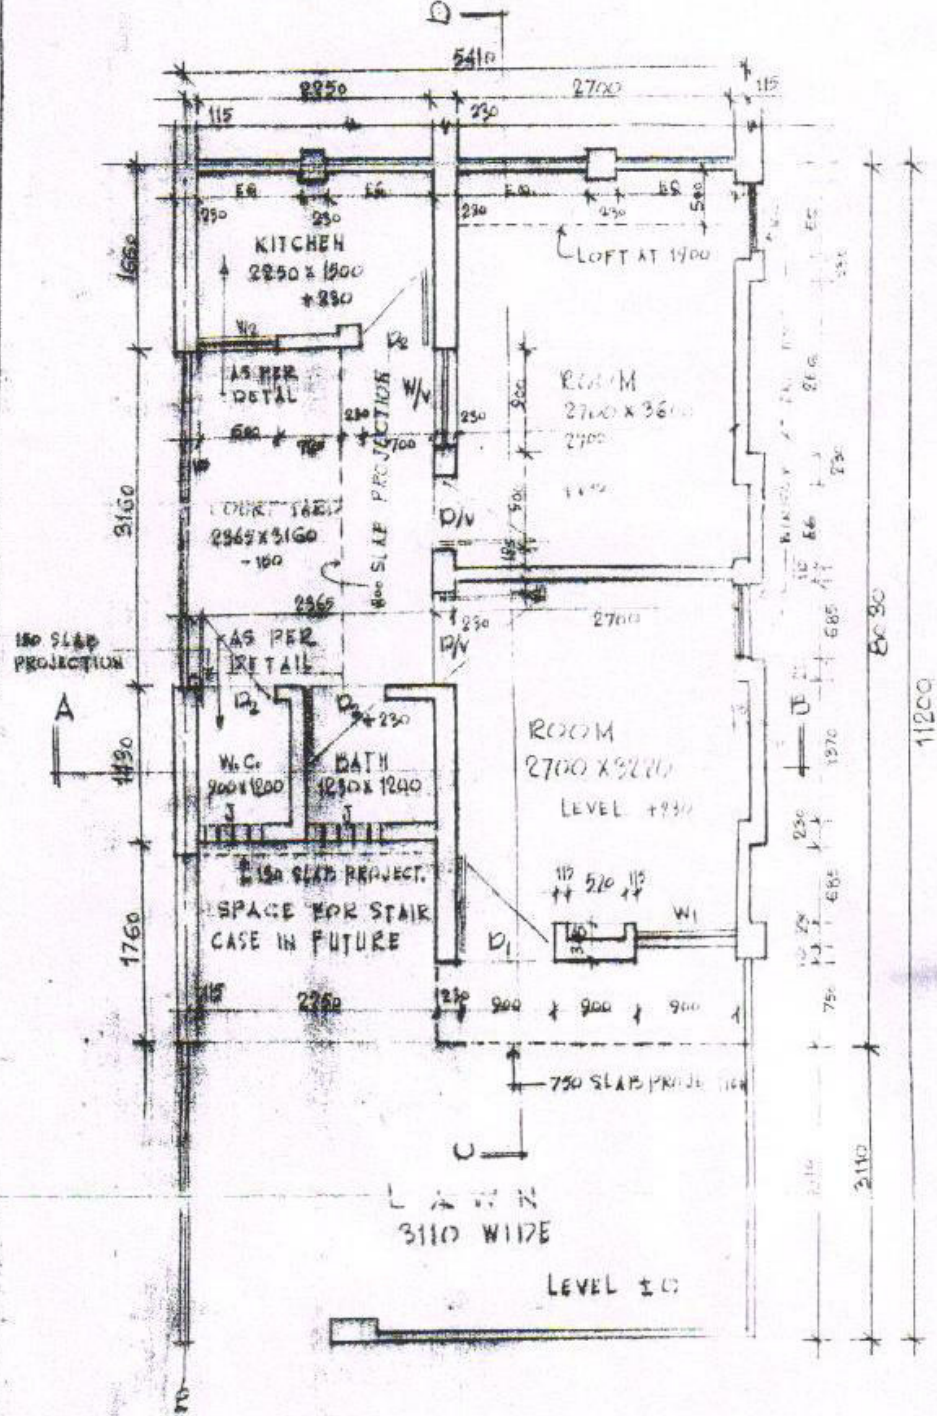

GROUND FLOOR PLAN