


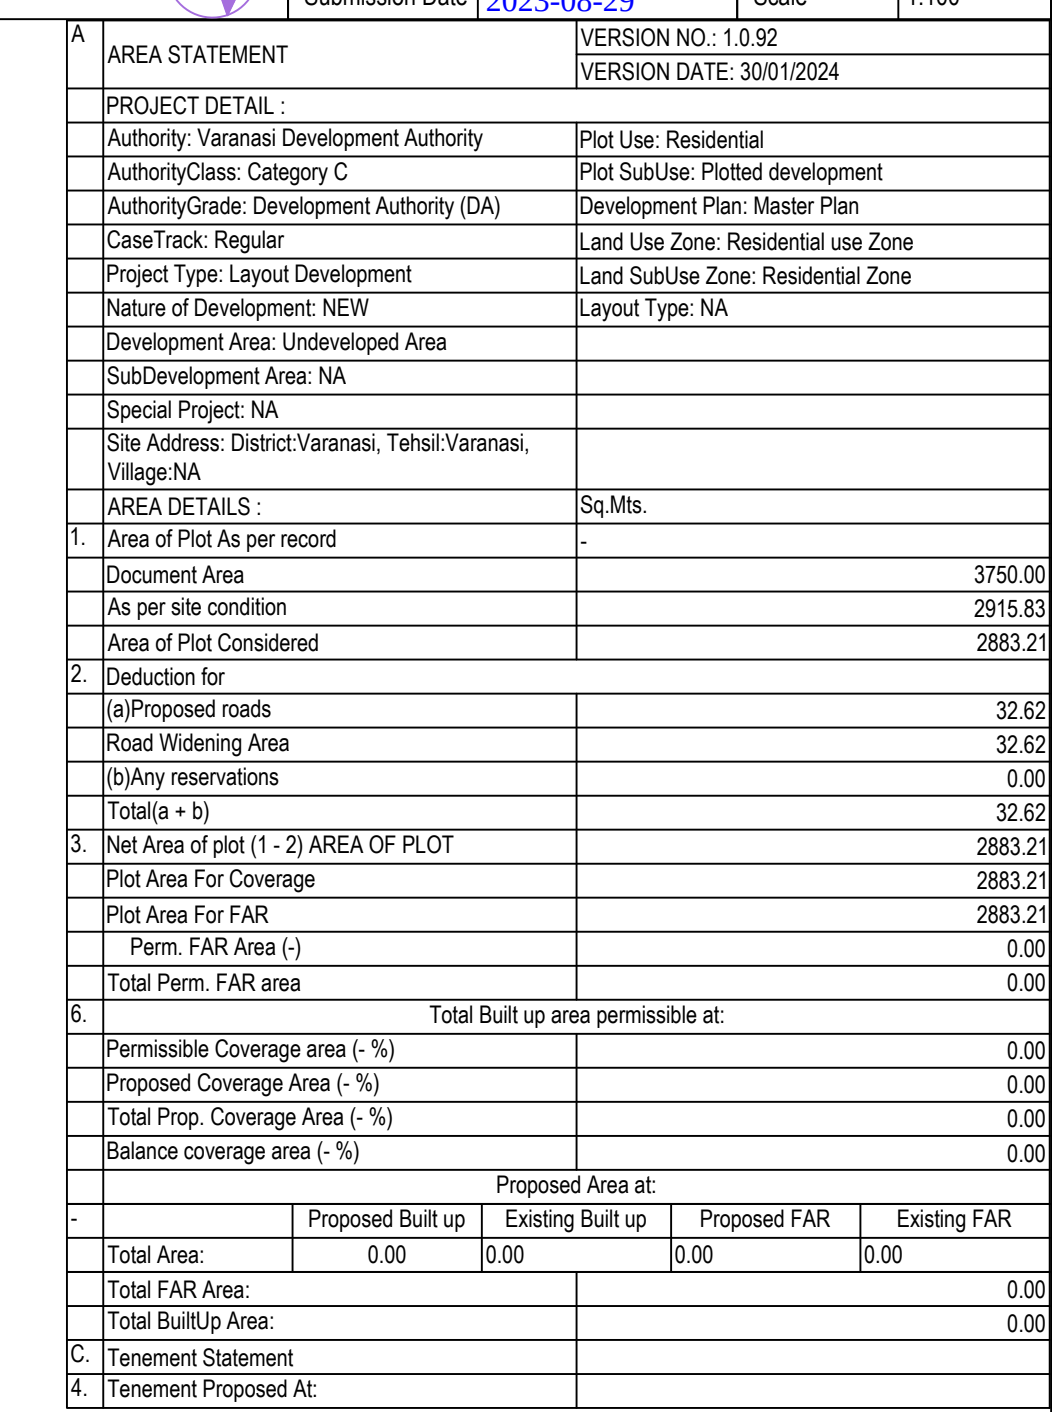

Area covered under	Proposed Area in sq. mt.	Percentage(%)
Plotted Area	1838.80	65.85
Road Area	984.35	34.14
Other Area	0.06	0.00
Total net layout	2883.21	100.00

[illegible][illegible]

OWNER'S NAME AND SIGNATURE
D M S ASSOCIATES PARTENER SANJAY KUMAR KESHARI, cruxassociate@gmail.com, 9628872872
D M S ASSOCIATES PARTENER NAVEEN KUMAR, cruxassociate@gmail.com, 9628872872

ARCH/ENG'S NAME AND SIGNATURE *[Signature]* ENGINEER

PANKAJ KUMAR	
AM1705892/26072018	

	Varanasi Development Authority
--	--------------------------------



Building Plan Application Number	
----------------------------------	--

VDA/LD/23-24/0427

23 Feb 2024

Valid Till	
------------	--

29 Apr 2029

Approved By	
-------------	--

Examined By

SANJAY TIWARI (Junior engineer)

1	2	
---	---	---	---	---	---	---	---	---	----	----	-----	-----	

DEVESH RAM GUPTA (Assistant Engineer)

1	2	
---	---	---	---	---	---	---	---	---	----	----	-----	-----	

PRABHAT KUMAR (Executive Engineer/ Town Planner)

1	2	
---	---	---	---	---	---	---	---	---	----	----	-----	-----	

DEVESH RAM GUPTA (Assistant Engineer)

[illegible]

SANJAY TIWARI (Junior engineer)

DEVEGUL DAM GUPTA (Assistant Engineer)


¹ color are user inputs, which are not verified and not generated by scrutiny software.

[illegible]


Individual Plot Area

Plot No.	Abutting Road	Plot Area		Frontage		Coverage		FAR Area	
		Reqd.	Pem.	Reqd.	Pem.	Factor	Pem.	Pem.	Pem.
Plot NO-1	9.00 M Internal Road	40.00	-	71.65	3.50	6.87	0.00	0.00	-
Plot NO-2	9.00 M Internal Road	40.00	-	79.33	3.50	7.33	0.00	0.00	-
Plot NO-3	9.00 M Internal Road	40.00	-	83.54	3.50	7.32	0.00	0.00	-
Plot NO-4	9.00 M Internal Road	40.00	-	87.83	3.50	7.32	0.00	0.00	-
Plot NO-5	9.00 M Internal Road	40.00	-	91.34	3.50	7.24	0.00	0.00	-
Plot NO-6	9.00 M Internal Road	40.00	-	95.48	3.50	7.31	0.00	0.00	-
Plot NO-12	9.00 M Internal Road	40.00	-	140.81	3.50	8.24	0.00	0.00	-
Plot NO-13	9.00 M Internal Road	40.00	-	129.18	3.50	8.23	0.00	0.00	-
Plot NO-14	9.00 M Internal Road	40.00	-	131.04	3.50	8.23	0.00	0.00	-
Plot NO-15	9.00 M Internal Road	40.00	-	132.09	3.50	8.23	0.00	0.00	-
Plot NO-16	9.00 M Internal Road	40.00	-	132.86	3.50	8.23	0.00	0.00	-
Plot NO-17	9.00 M Internal Road	40.00	-	147.88	3.50	9.16	0.00	0.00	-
Plot NO-11	9.00 M Internal Road	40.00	-	124.73	3.50	7.19	0.00	0.00	-
Plot NO-10	9.00 M Internal Road	40.00	-	122.15	3.50	7.02	0.00	0.00	-
Plot NO-9	9.00 M Internal Road	40.00	-	128.75	3.50	7.37	0.00	0.00	-
Plot NO-7	9.00 M Internal Road	40.00	-	99.88	3.50	7.30	0.00	0.00	-
Plot NO-8	9.00 M Internal Road	40.00	-	99.85	3.50	7.09	0.00	0.00	-

Total Plot Area: - 2883.21	Total FAR Area: - 0.00
Total Coverage Area: - 0.00	Total BUA Area: - 0.00

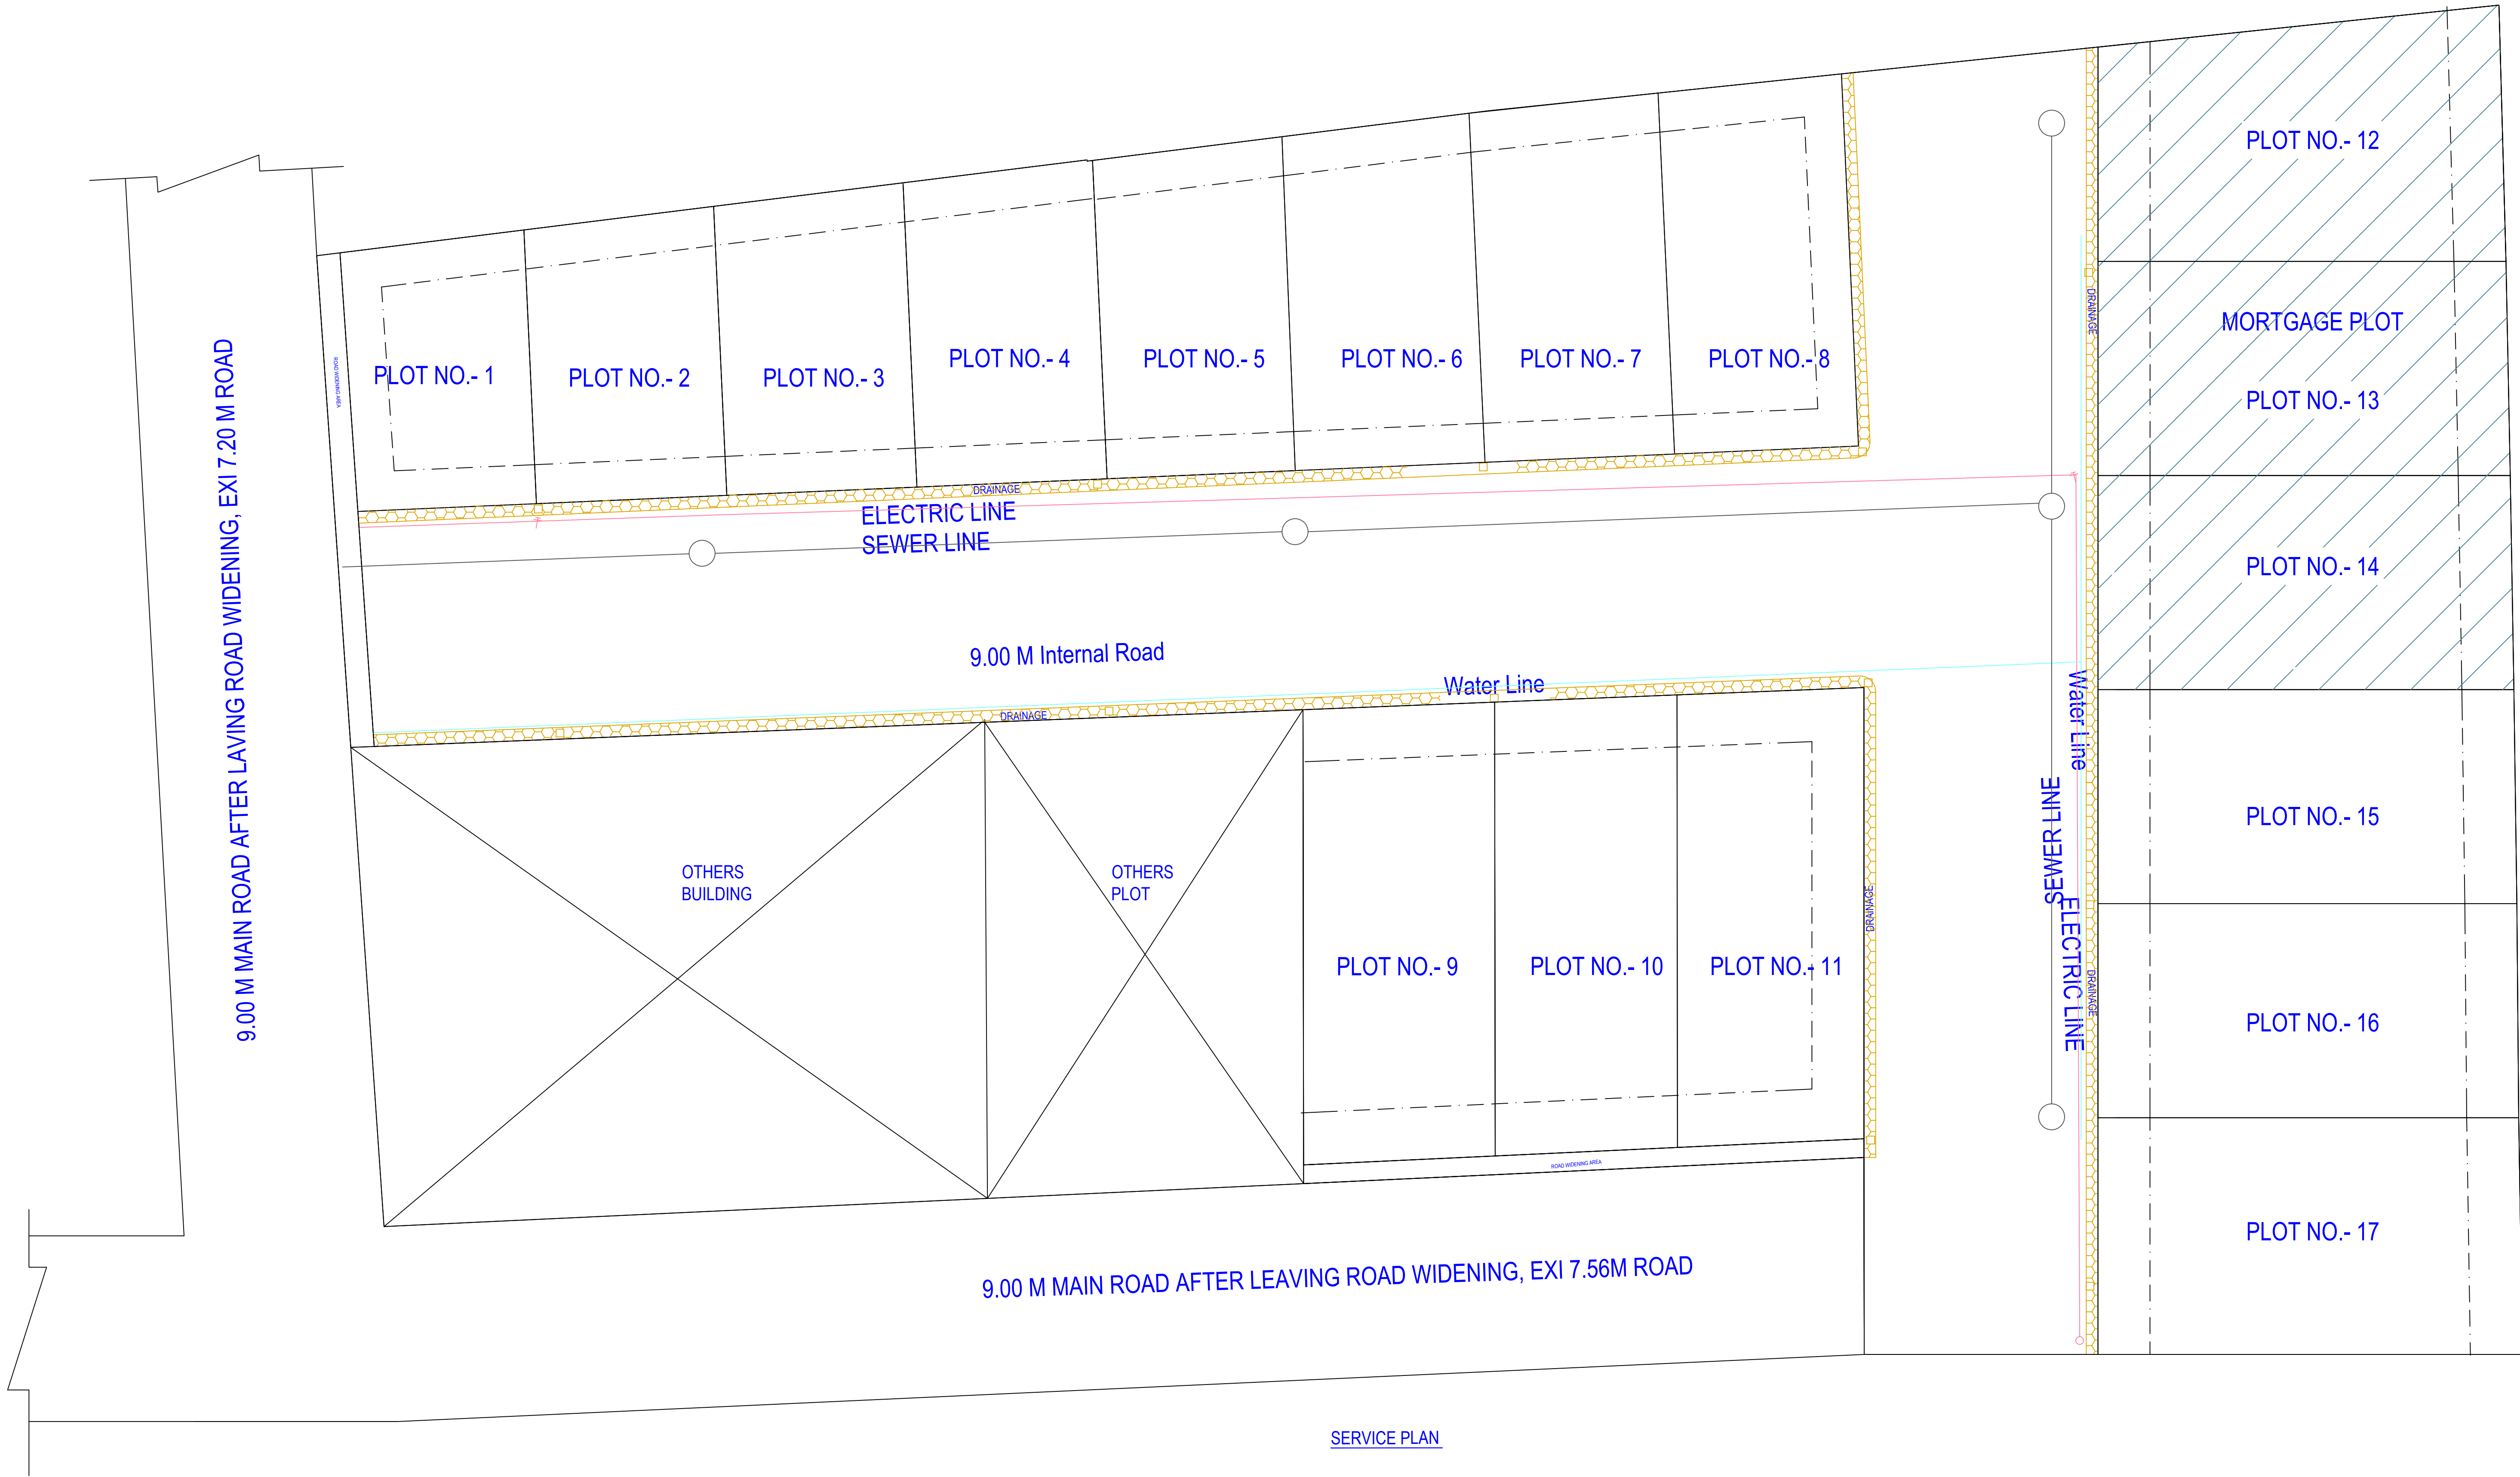

LEGEND	
MORTGAGE PLOT	
SEWER LINE	
WATER LINE	
DRAINAGE	
ELECTRIC LINE	

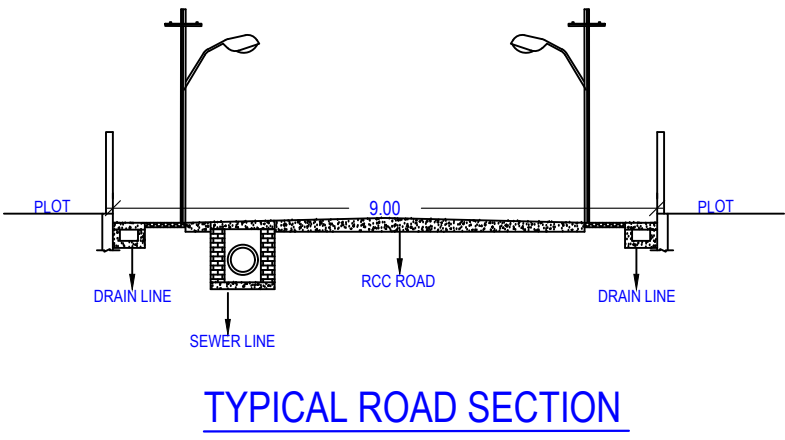

Note: - 1) This drawing is prepared as per the current prevailing Building Bye Laws.
2) If Map sanctioned is used for purpose anything other than stated in application will lead to rejection of Map.

OWNER'S NAME AND SIGNATURE
D M S ASSOCIATES PARTNER SANJAY KUMAR KESHARI,
cruxassociate@gmail.com, 9628872872
D M S ASSOCIATES PARTNER NAVEEN KUMAR,
cruxassociate@gmail.com, 9628872872

ARCHITECT'S NAME AND SIGNATURE
PANKAJ KUMAR
AM1705892/28072018

INEER

Varanasi Development Authority



Building Plan Application Number
VDA/LD/23-24/0427
Sanctioned On
23 Feb 2024
Valid Till
29 Apr 2029
Approved By
PULKIT GARG (Vice Chairman)
Examined By
SANJAY TIWARI (Junior engineer)
DEVESH RAM GUPTA (Assistant Engineer)
PRABHAT KUMAR (Executive Engineer/ Town Planner)
DEVESH RAM GUPTA (Assistant Engineer)
SANJAY TIWARI (Junior engineer)
DEVESH RAM GUPTA (Assistant Engineer)

Total Plot Area: -	2883.21	Total FAR Area: -	0.00
Total Coverage Area: -	0.00	Total BUA Area: -	0.00