


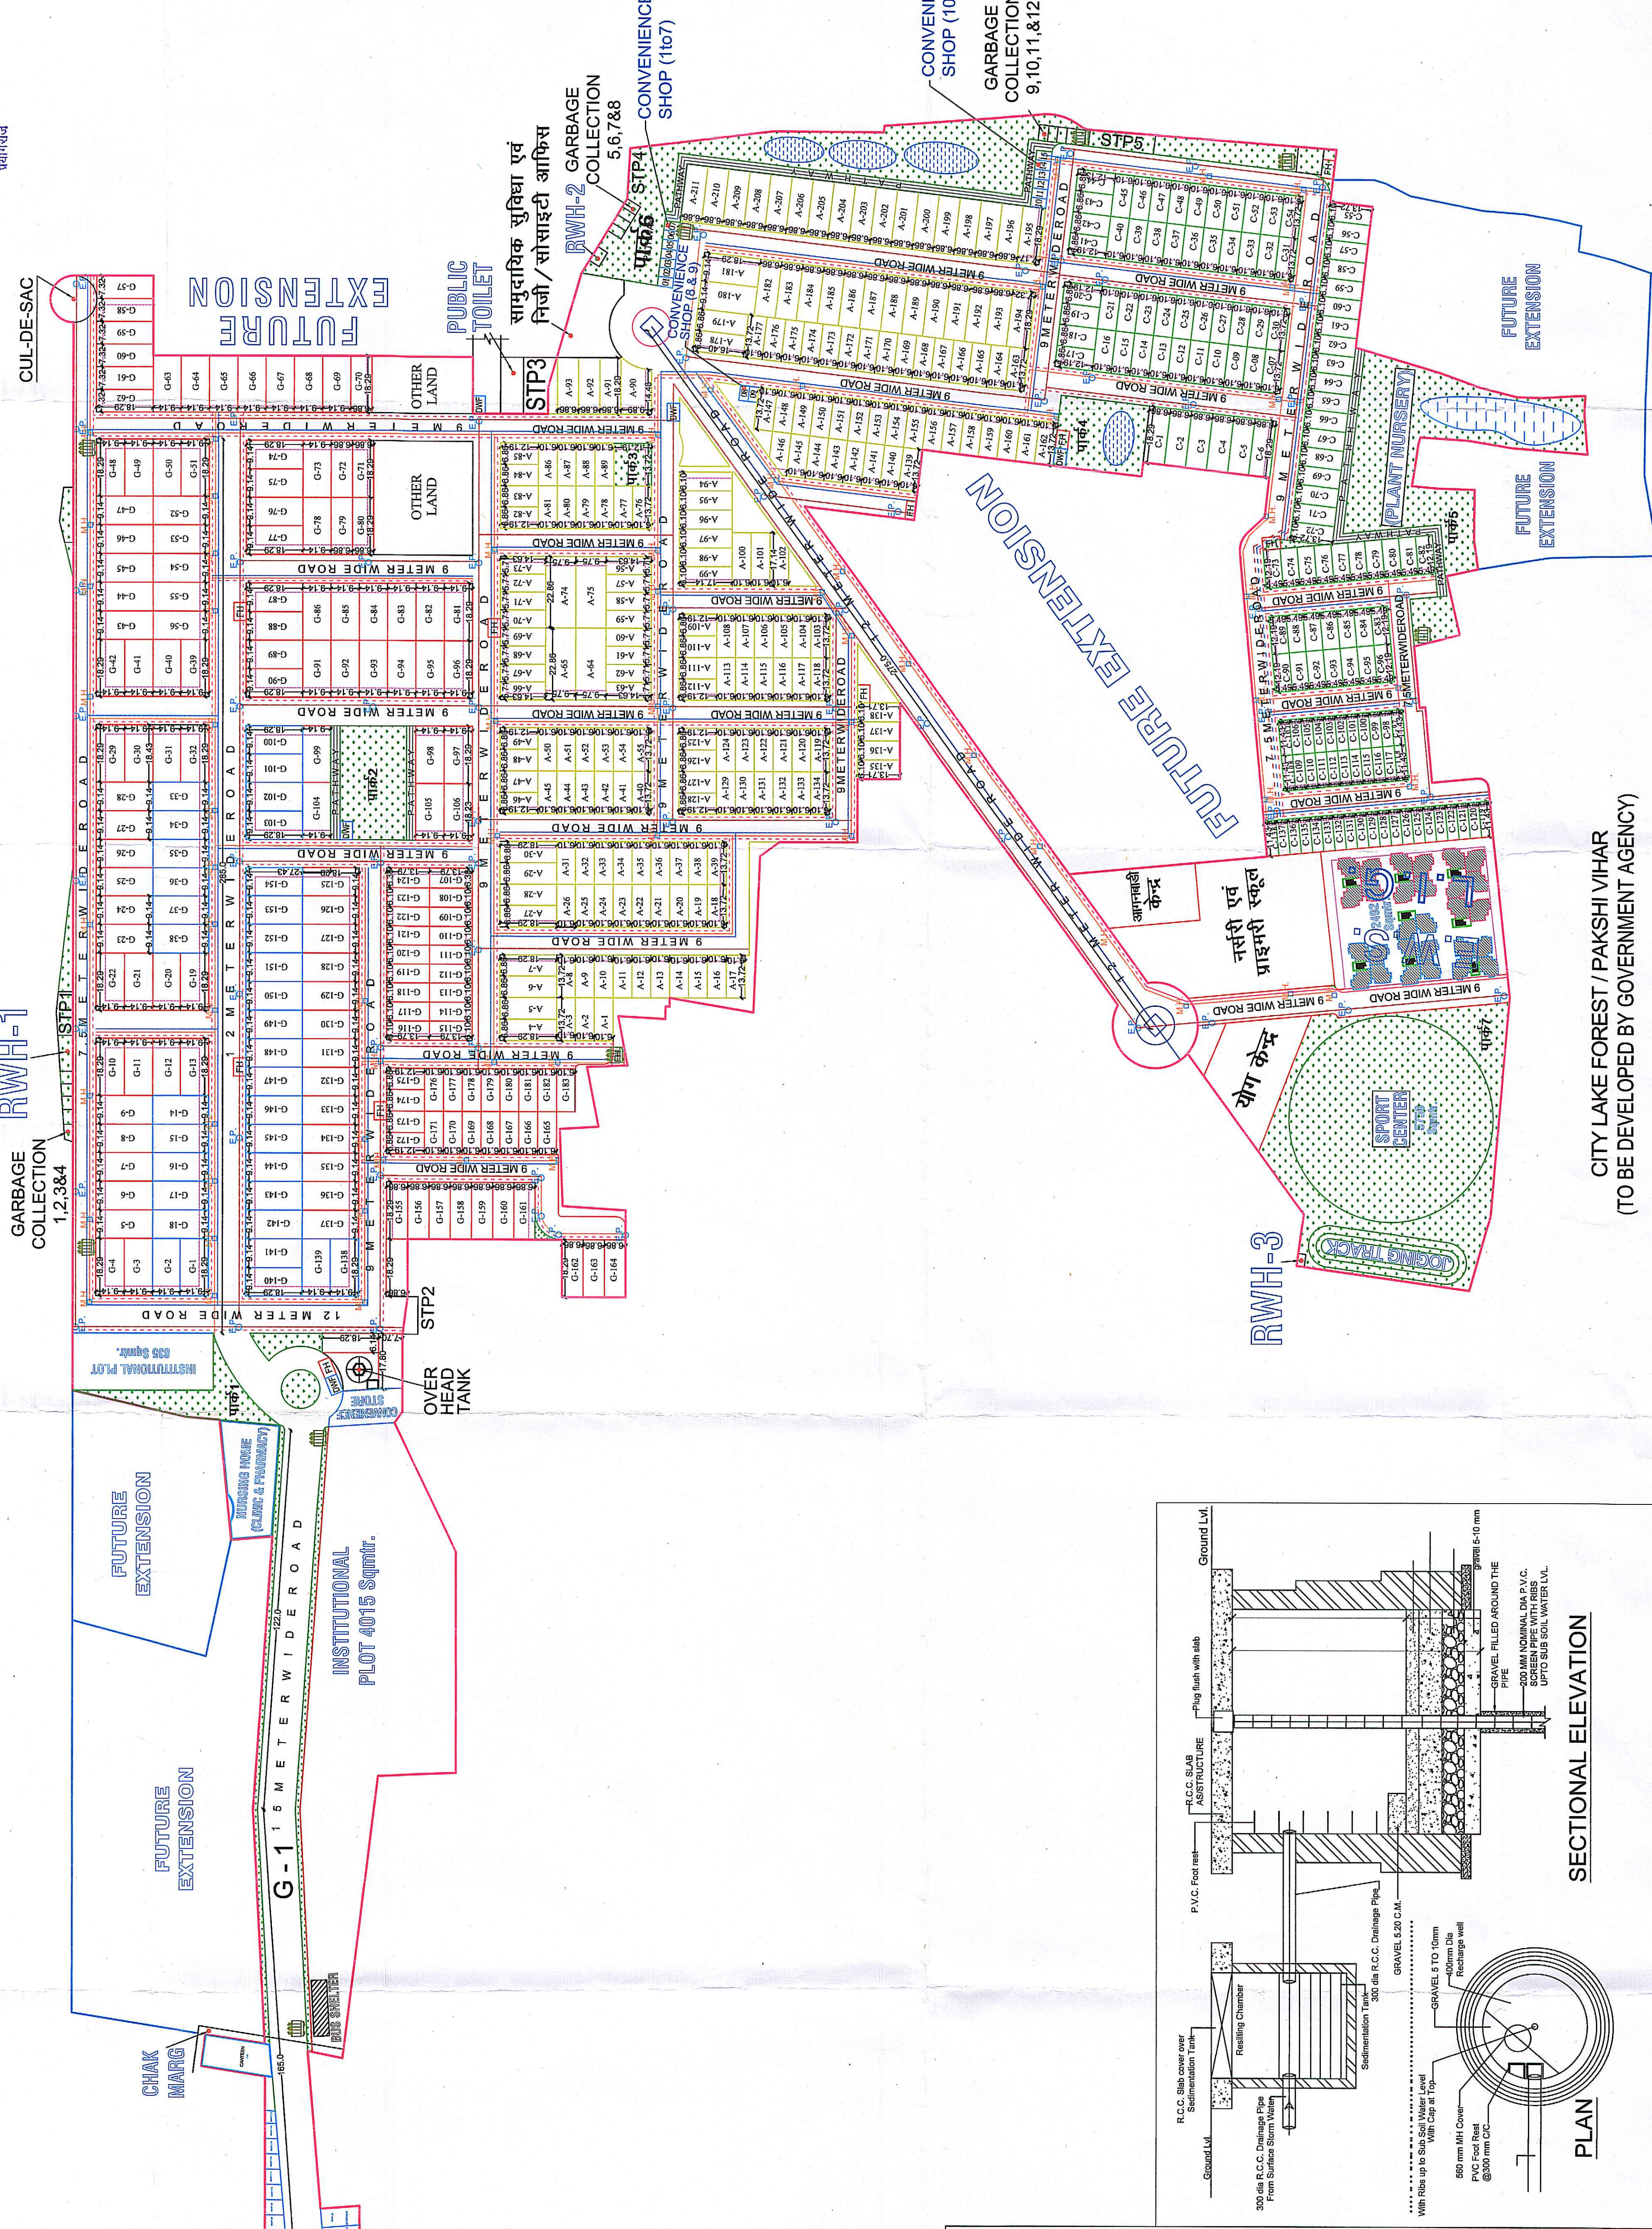
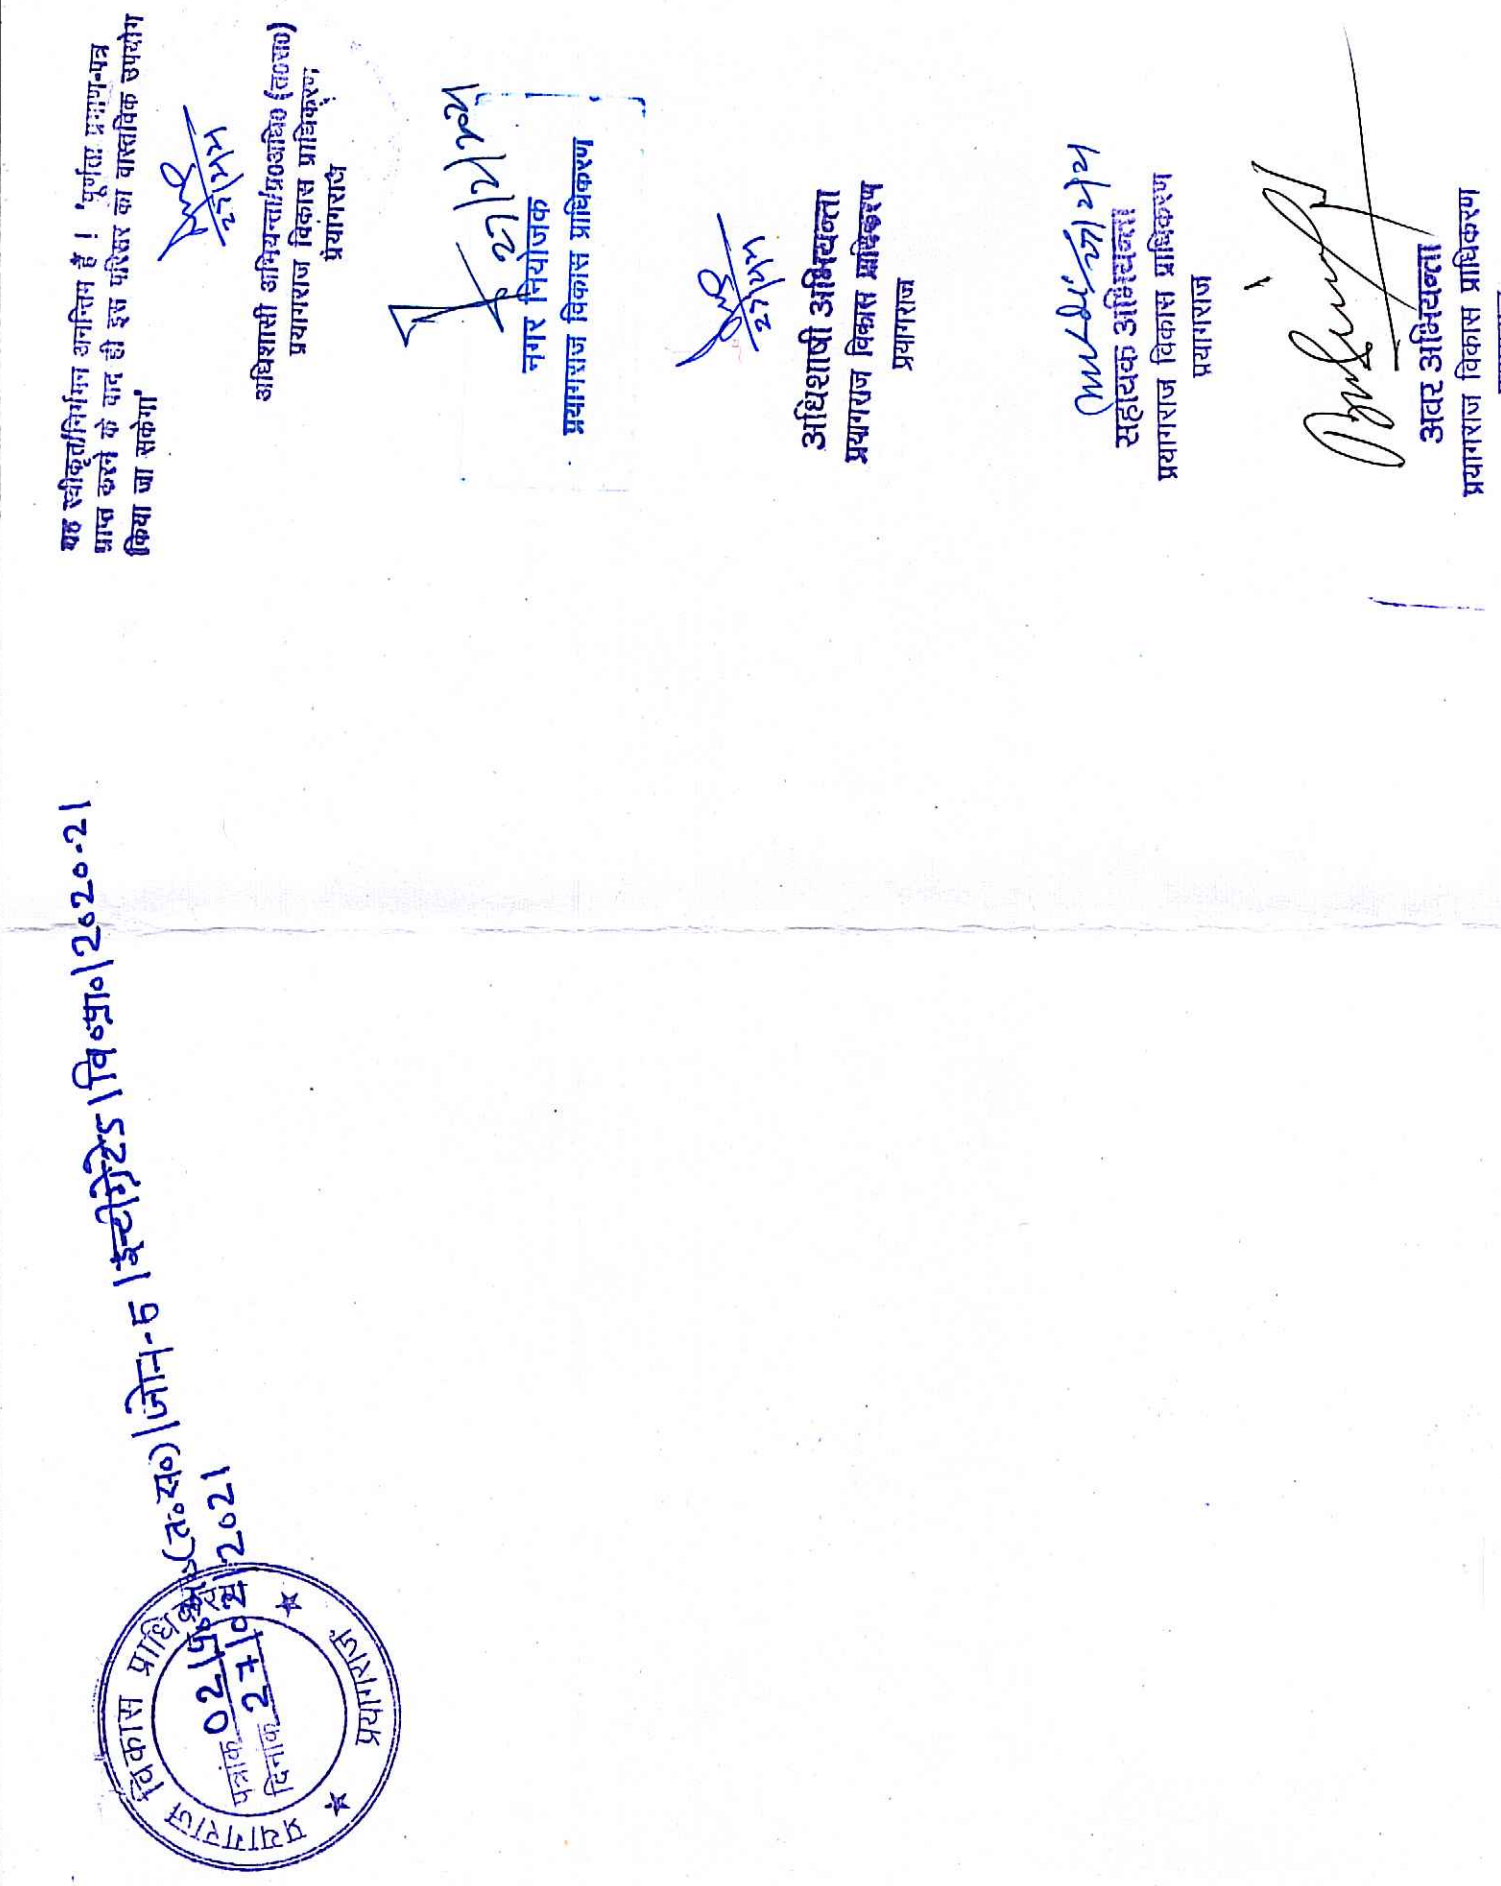


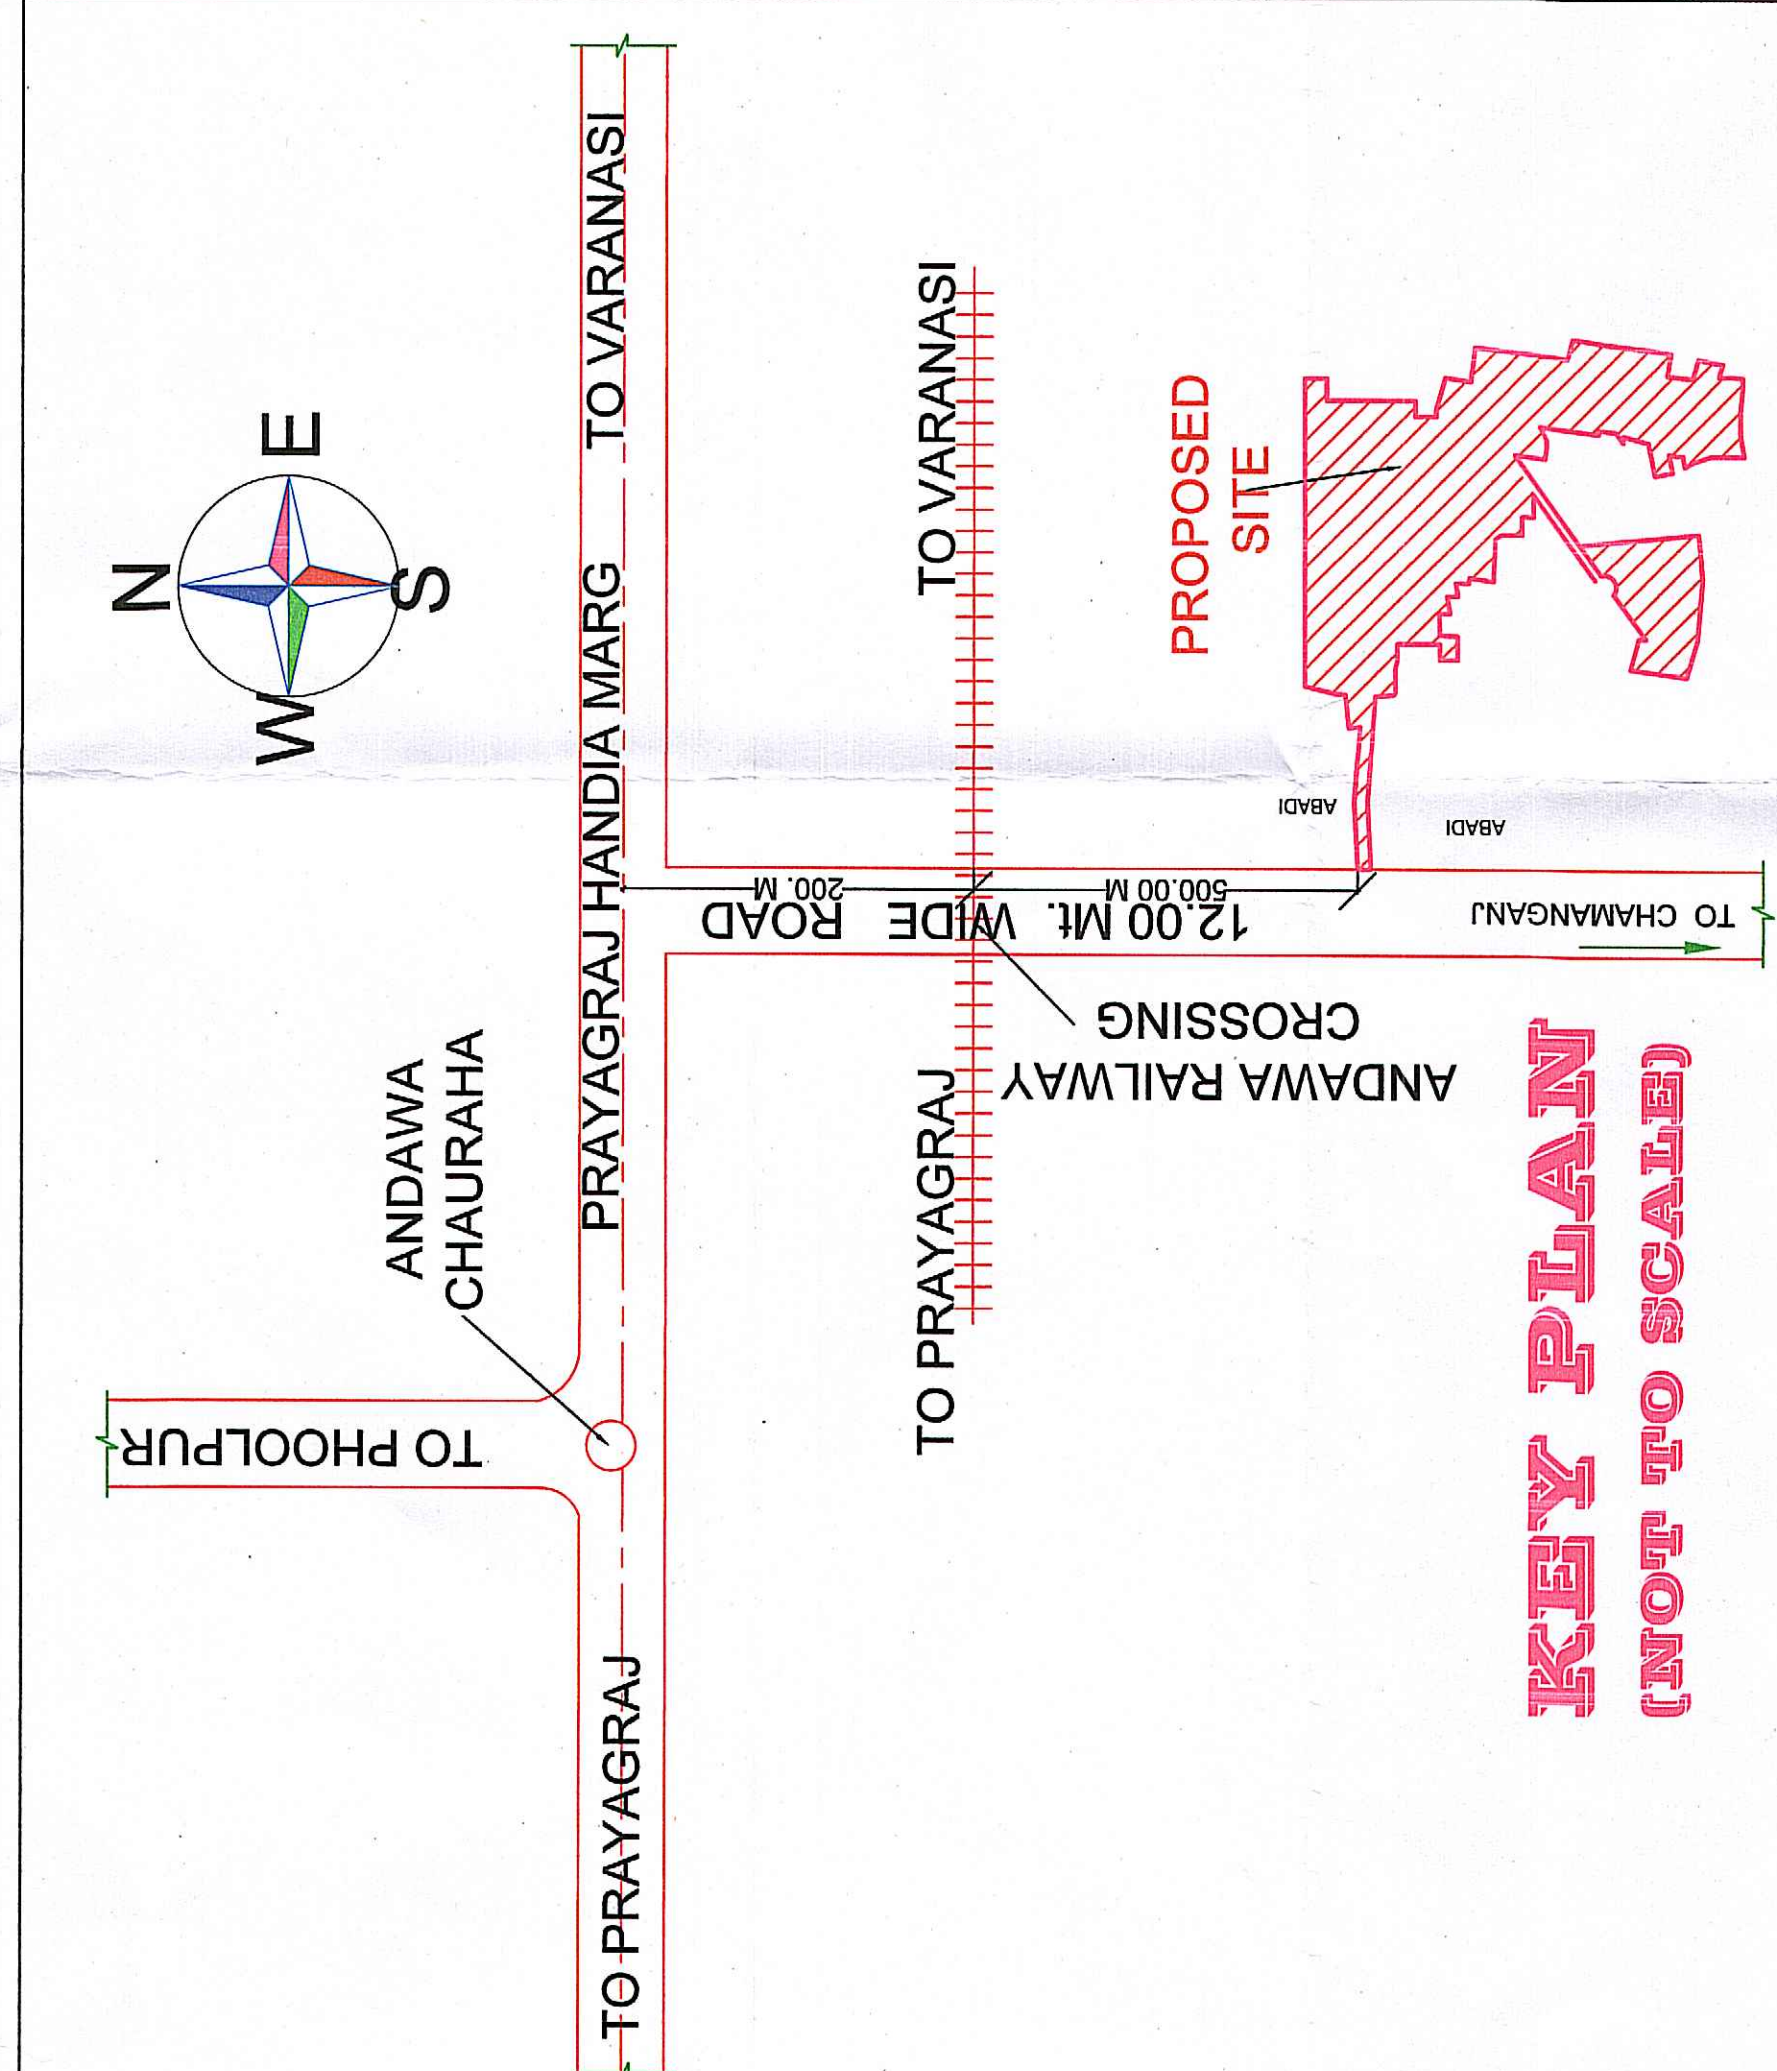

RAIN WATER HARVESTING PIT DETAIL

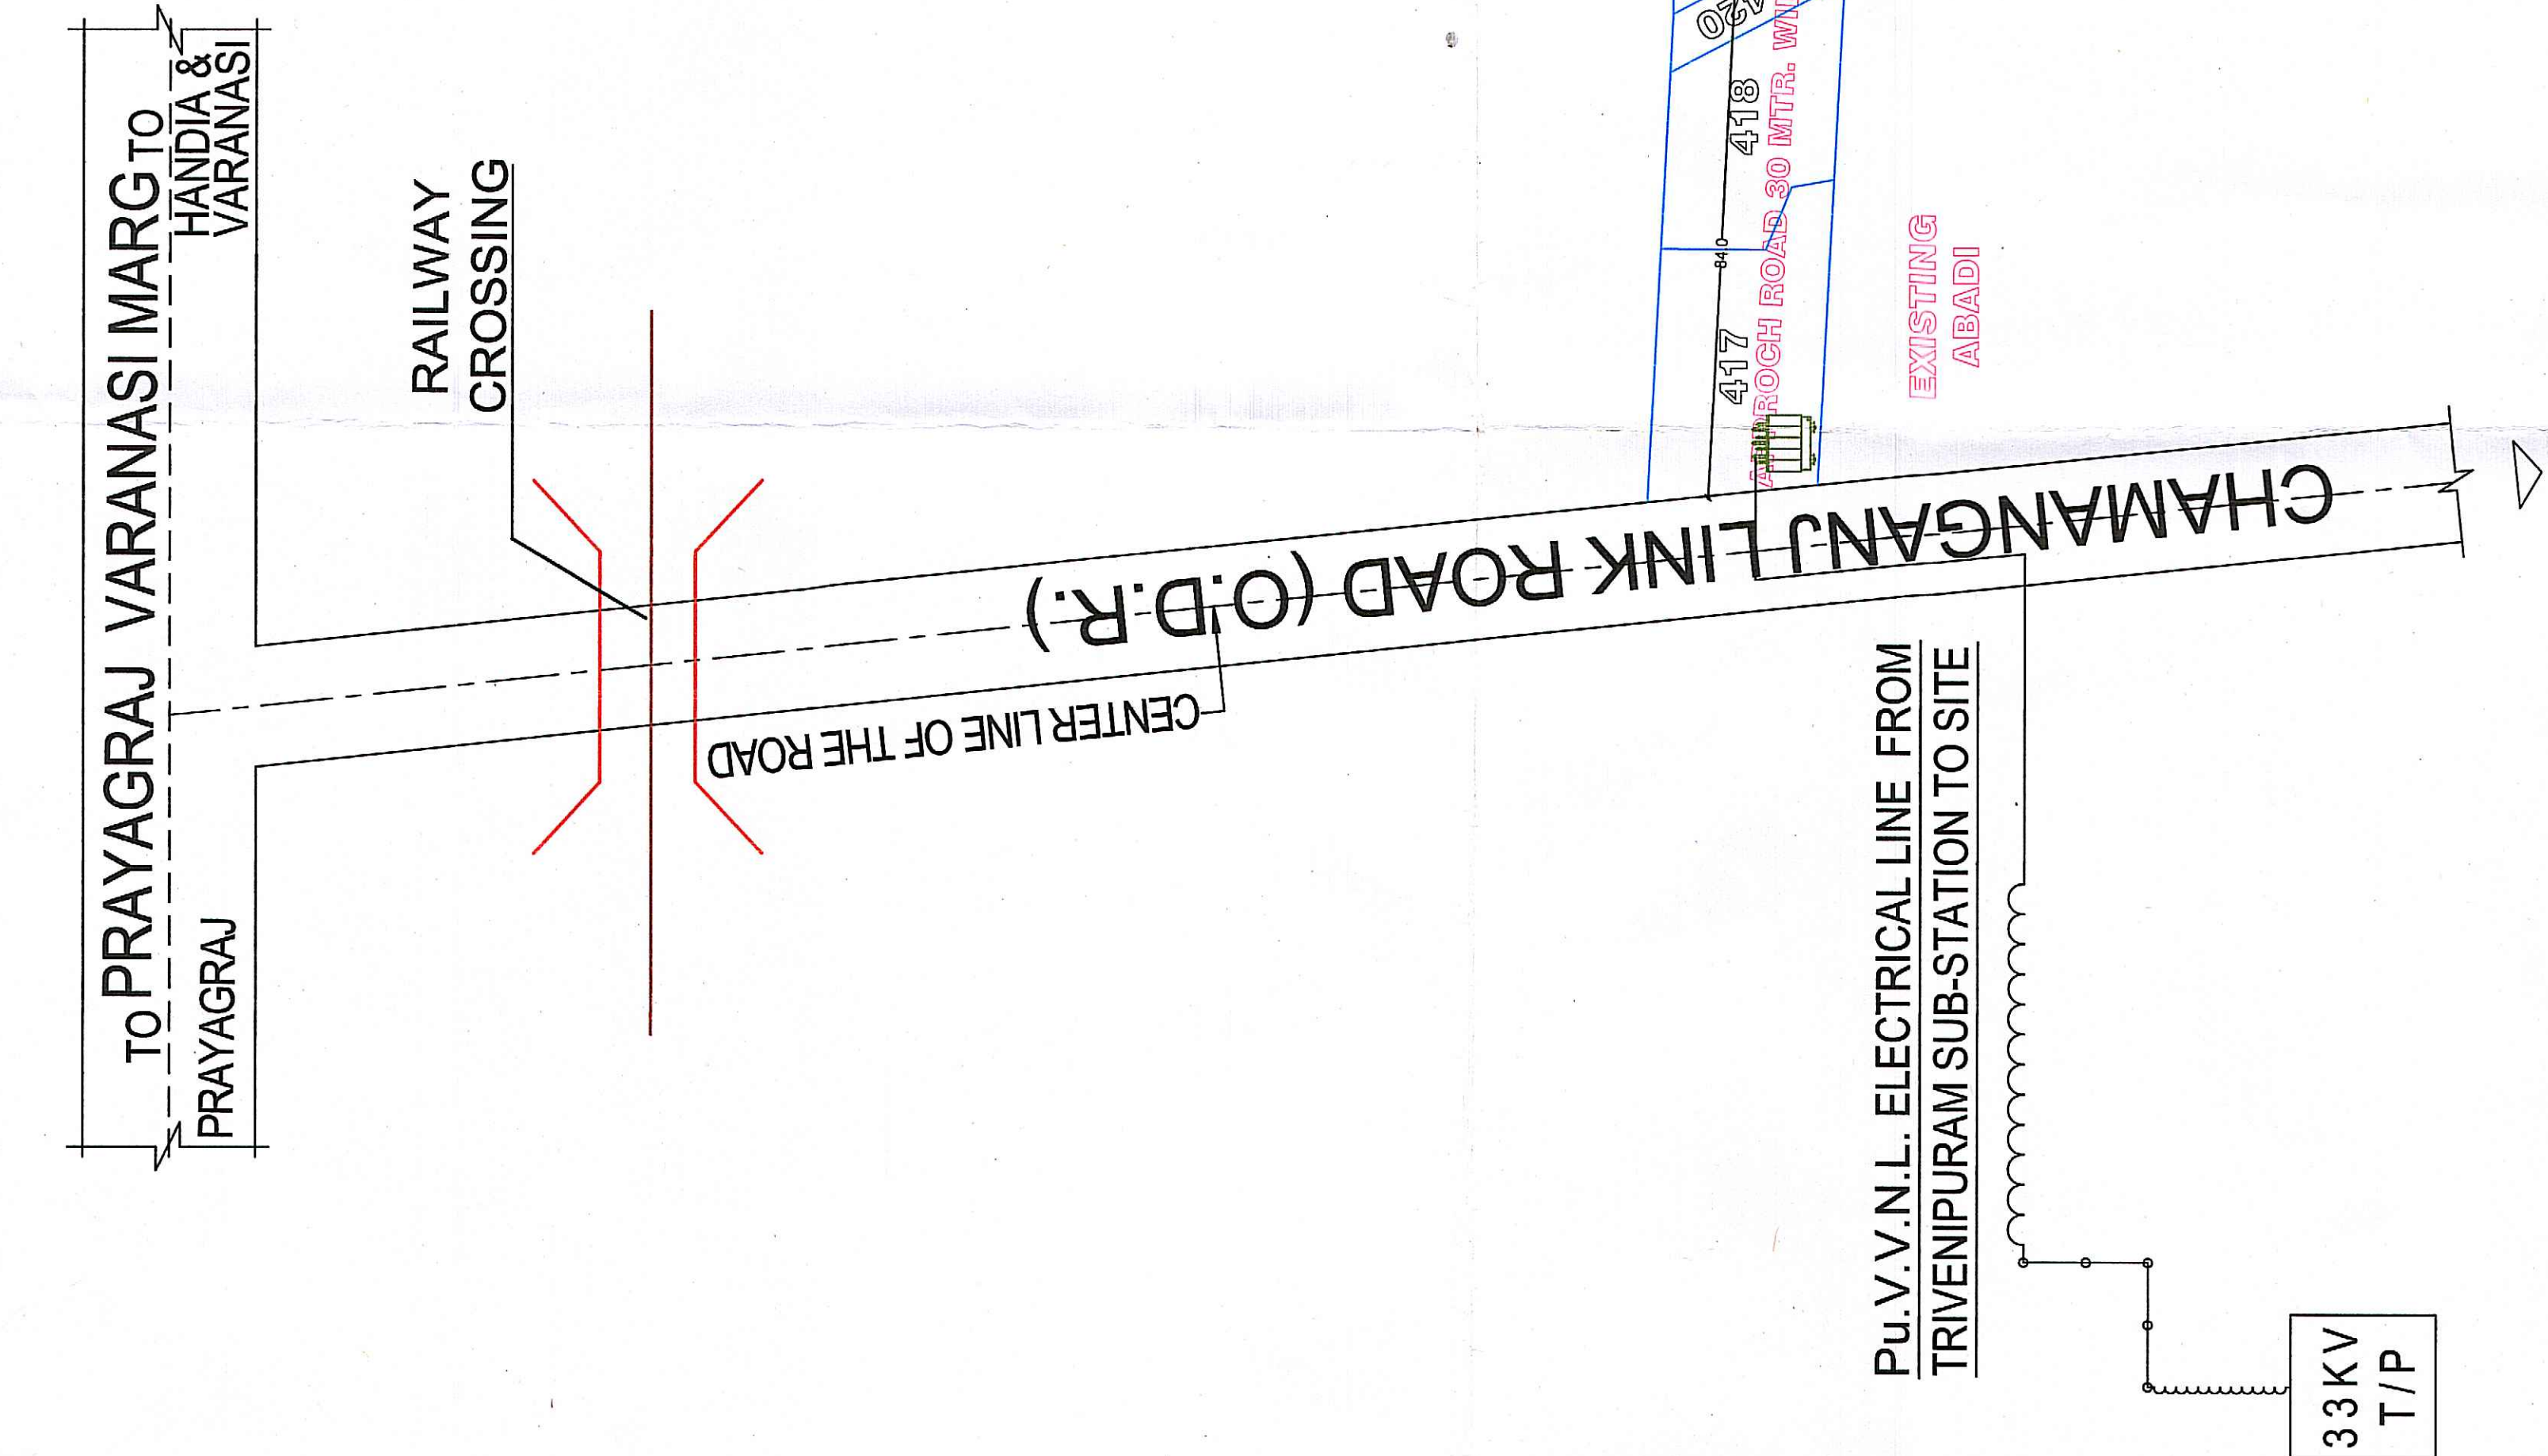


ARCHITECT SEAL & SIGNATURE

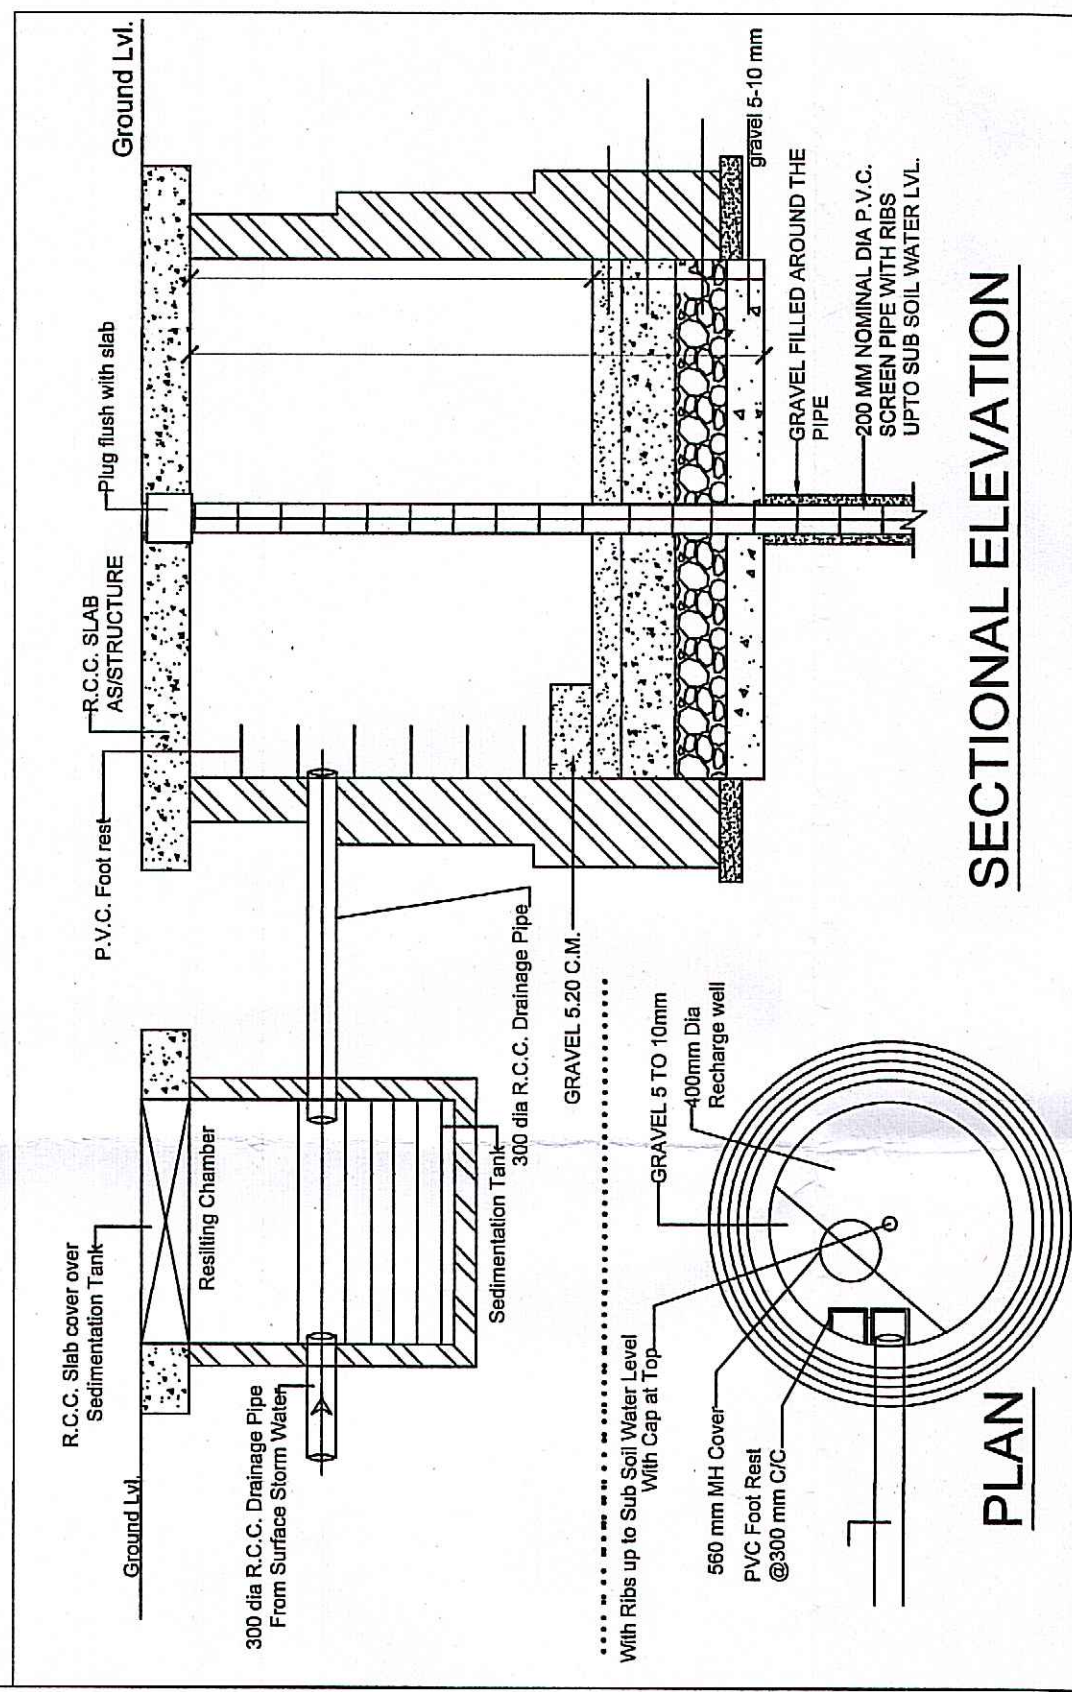

LEGEND

- BOUNDARY OF SCHEME
- DRAIN
- SEWER LINE
- ELECTRIC LINE
- WATER LINE
- TRANSFORMER
- DRINKING WATER FOUNTAIN
- FIRE HYDRANT
- PATHWAY
- PARK & GREEN BELT

LAYOUT PLAN

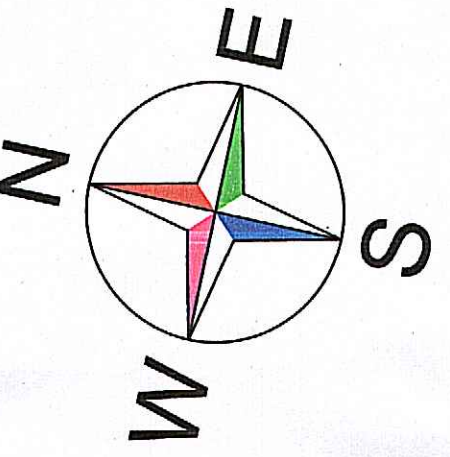

DWG.No.	NSC / LAYOUT / 01
DATE	JAN. 2021
SIZE	A0
SCALE	1 : 1000

PROJECT :-

NEWSUNCITY
(INTEGRATED TOWNSHIP)
ANDAWA, JHUNSI, PRAYAGRAJ.

HEAD OFFICE :-

SAHYOG BHAWAN , 1 M. G. MARG
CIVIL LINES, PRAYAGRAJ.

3 . CITIZEN INFRAVENTURES PVT.LTD.

2 . CITIZEN HOUSING & DEVELOPING
CO-OPERATIVE SOCIETY LTD.

OWNERS- NEW SUNCITY CONSORTIUM

1 . ABHIYAN BUILDCON PVT. LTD.
(LEAD MEMBER)

License No: 020.QTC-1/ Integrated Dev Auth/2016-17

AND BUILDING BYELAWS 2008. REVISED 2016

THIS MAP AS PER MASTER PLAN 2021

ALL DIMENSIONS ARE IN METER

NOTE :-

PARK AREA

ROAD AREA

RESIDENTIAL
PLOTTED AREA

INSTITUTIONAL SERVICES
UTILITIES AND FACILITIES
(POLICY USE 8.5)

COMMERCIAL AREA

TOTAL LAND AREA

AREA STATEMENT

E.W.S. & L.I.G. FLAT INDEX

CONVENIENCE STORE

CONVENIENCE SHOP

TOTAL

5684 Sq.mtr.

2841.89 Sq.mtr.

17

167.17 Sq.mtr.

4

668.68 Sq.mtr.

6

1003.02 Sq.mtr.

5

835.85 Sq.mtr.

2

334.34 Sq.mtr.

4


891.0 Sq.mtr.

4

891.0 Sq.mtr.

4

891.0 Sq.mtr.

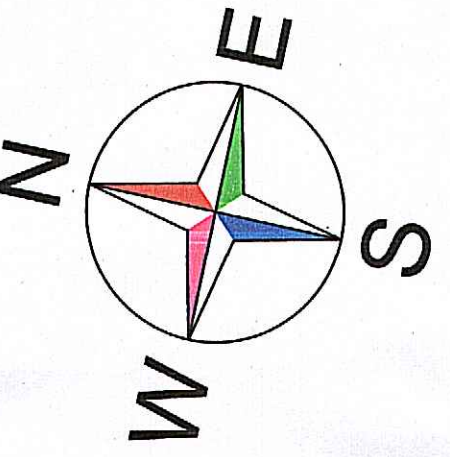

DWG.No.	NSC / LAYOUT / 01
DATE	JAN. 2021
SIZE	A0
SCALE	1 : 1000

LEGEND

- BOUNDARY OF SCHEME
- DRAIN
- SEWER LINE
- ELECTRIC LINE
- WATER LINE
- TRANSFORMER
- DRINKING WATER FOUNTAIN
- FIRE HYDRANT
- PATHWAY
- PARK & GREEN BELT

ARCHITECT SEAL & SIGNATURE



LAYOUT PLAN

