



PROPOSED LAYOUT PLAN FOR HOUSING AT VILLAGE-LALPUR, PERGANA-JAMOUR, TEH-SADAR SHAHAJHANPUR,
KHASRA NO. 245, 256 THROUGH SOUTH CITY COLONY.


FOR OFFICE USE ONLY

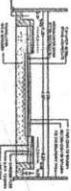


SECTION THROUGH 9.0M WIDE ROAD
SCALE - 1:10

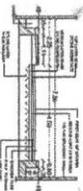

SECTION THROUGH
7.50 M WIDE ROAD
SCALE - 1:10

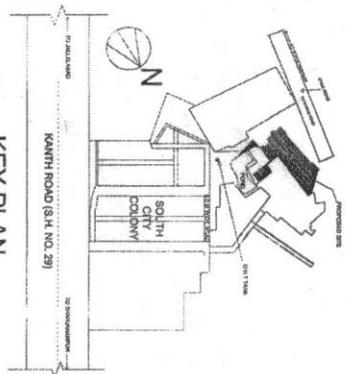


KEY PLAN
NOT TO SCALE

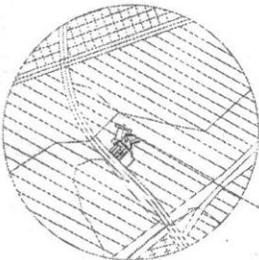


LOCATION PLAN IN PART OF
MASTER PLAN



KHASRA PLAN
NOT TO SCALE

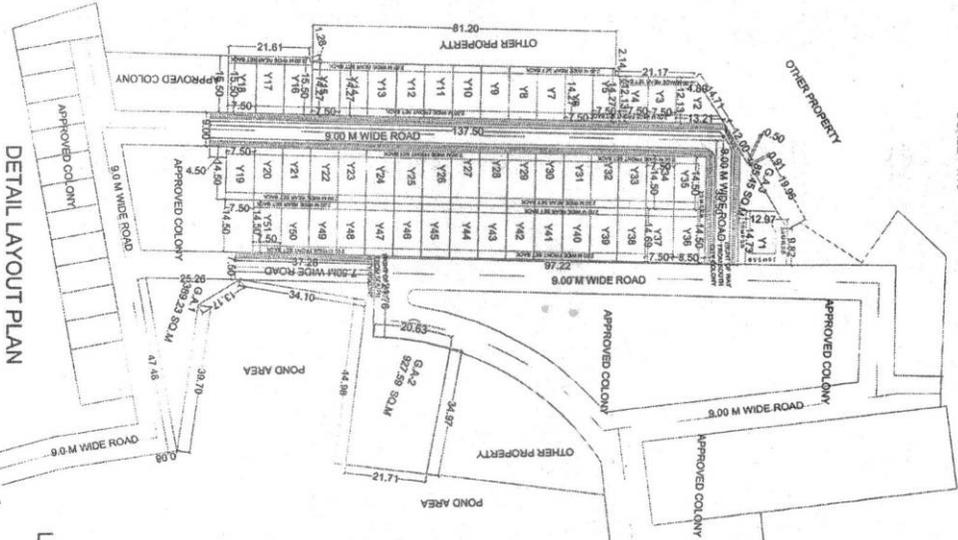

DETAIL LAYOUT PLAN
SCALE - 1:500

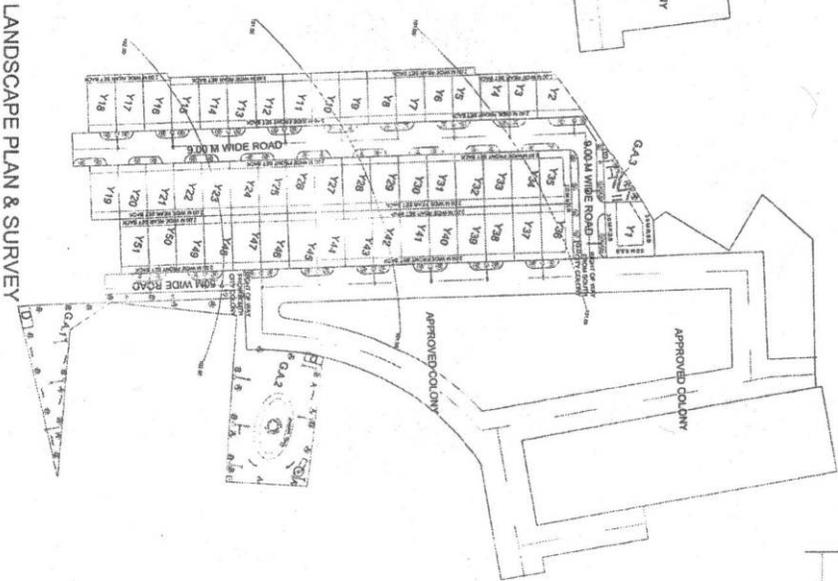

LANDSCAPE PLAN & SURVEY
(CONTOUR) PLAN
SCALE - 1:500

SCHEDULE OF PLOTS :-



GROUP HOUSING EWS, LG, PROVISION :-
LEAKS OF COLONY PROVIDED AS PER SHELTER FEES G.O. NO. 31896-1-3-80 VVMD/2010 DATED 05 DEC 2013

TREE NOMENCLATURE :-
SYMBOLS (SERVICES) :-




NORTH
SCALE AS INDICATED
DRAWING NO.
DATE 30.04.2018

REGISTRAR'S ADDRESS
AARAMBH

PROJECT -
PROPOSED LAYOUT PLAN OF HOUSING IDENTITY FOR
KALU BHARI INFRA DEVELOPERS PVT LTD
TAREEN, BAWALPUR, SHIVAJI NAGAR
SITUAION -
VILL. LALPUR, JAMOUR TEHSEIL
KHASRA NO. 245, 256 SOUTH CITY COLONY
OWNERS SIGNATURE -
[Signature]

PROPOSED LAYOUT PLAN FOR HOUSING AT VILLAGE-LALPUR, PERGANA-JAMOUR, TEH.- SADAR, SHAHJAHANPUR, KHASRA NO. 256, 246,235 &233 THROUGH SOUTH CITY COLONY.

FOR OFFICE USE ONLY 1-12 2017-18

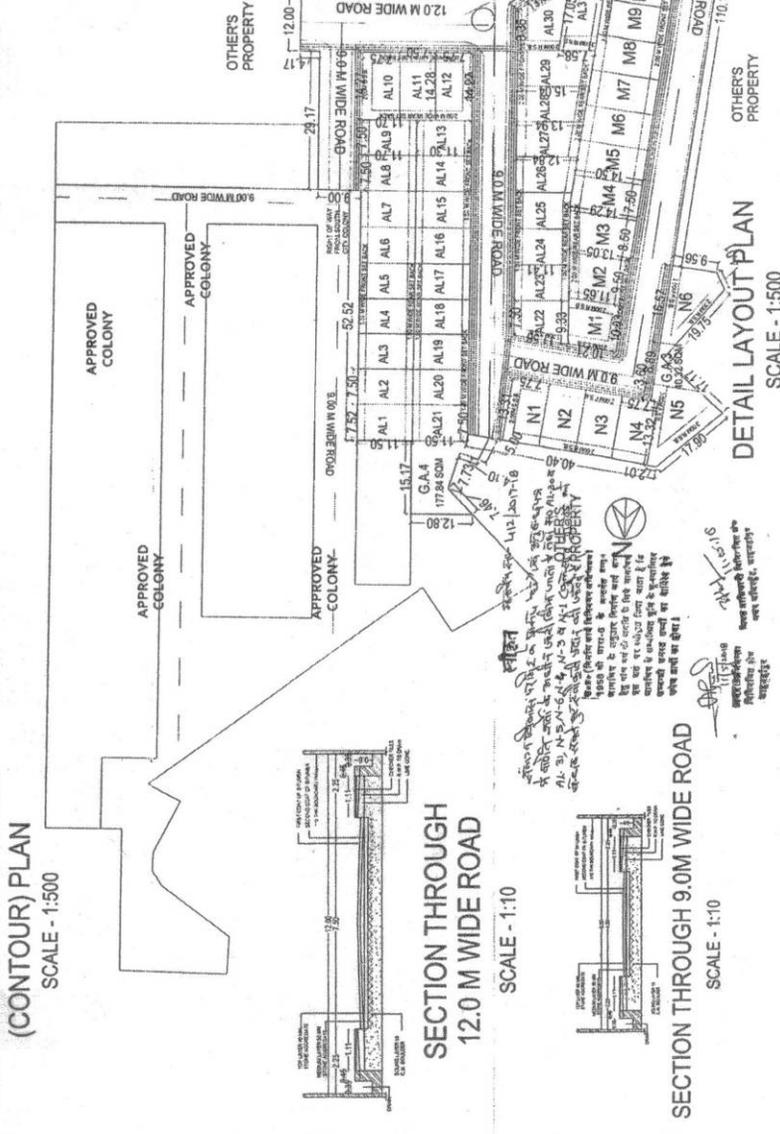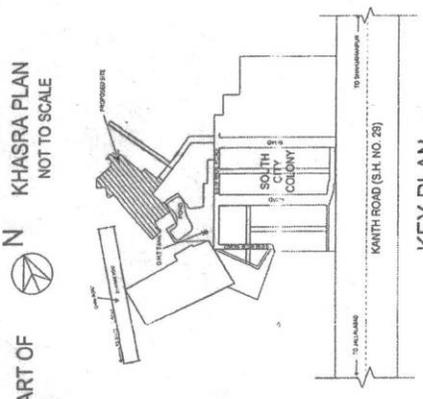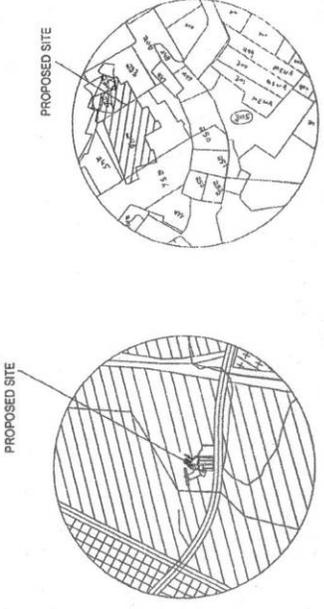

PROJECT -
PROPOSED LAYOUT PLAN OF HOUSING JOINTLY FOR
KUNJ BHARI NARA DEVELOPERS (P) LTD
TAREEN, BAHOURGANJ, SHAHJAHANPUR

SITUATION -
VILL. LALPUR, PERGANA, JAMOUR TEHS.
SADAR, SHAHJAHANPUR (U.P.)
KHASRA NO. 256, 246, 235, 233

OWNER'S SIGNATURE -

NOTES -
1- INDIVIDUAL RPT. OF TANK SYSTEM ADOPTED FOR DRAINAGE
2- INDIVIDUAL RPT. OF TANK SYSTEM ADOPTED FOR WATER SUPPLY
3- INDIVIDUAL RPT. OF TANK SYSTEM ADOPTED FOR WATER SUPPLY

SCHEDULE OF PLOTS -

AREA STATEMENTS -

LAND AS PER PAPERS = 8841 SQ.M
MEASURED LAND AREA = 9723 SQ.M
TOTAL AREA OF PLOTS = 4952.18 SQ.M
TOTAL AREA OF ROADS = 1000.00 SQ.M
GREEN AREA - 1 = 100.00 SQ.M
GREEN AREA - 2 = 100.00 SQ.M
GREEN AREA - 3 (GA3) = 40.32 SQ.M
TOTAL GREEN AREA = 240.32 SQ.M
TOTAL AREA = 6973.50 SQ.M
AREA OF ROADS = 3328.82 SQ.M

GROUP HOUSING EWS. LIC. PROVISION -

LOGS VS OF COLONY PROVIDED AS PER SHELTER FEES G.O. NO. 31888-113-50 VINDH/2010 DATED 05 DEC. 2013

TREE NOMENCLATURE -


SYMBOLS (SERVICES) -

1 - ELECTRIC POLE
2 - OPEN DRAIN
3 - WATER TANK
4 - SOCIETY DUSTBIN
5 - WATER RECHARGE AREA
6 - SAND PIT

NORTH

SCALE

AS INDICATED

DRAWING NO SUB - A1/07/2018

DATE 20.02.2018

DESIGN BY -

AARAMBH

REGISTRATION AND ADDRESS