
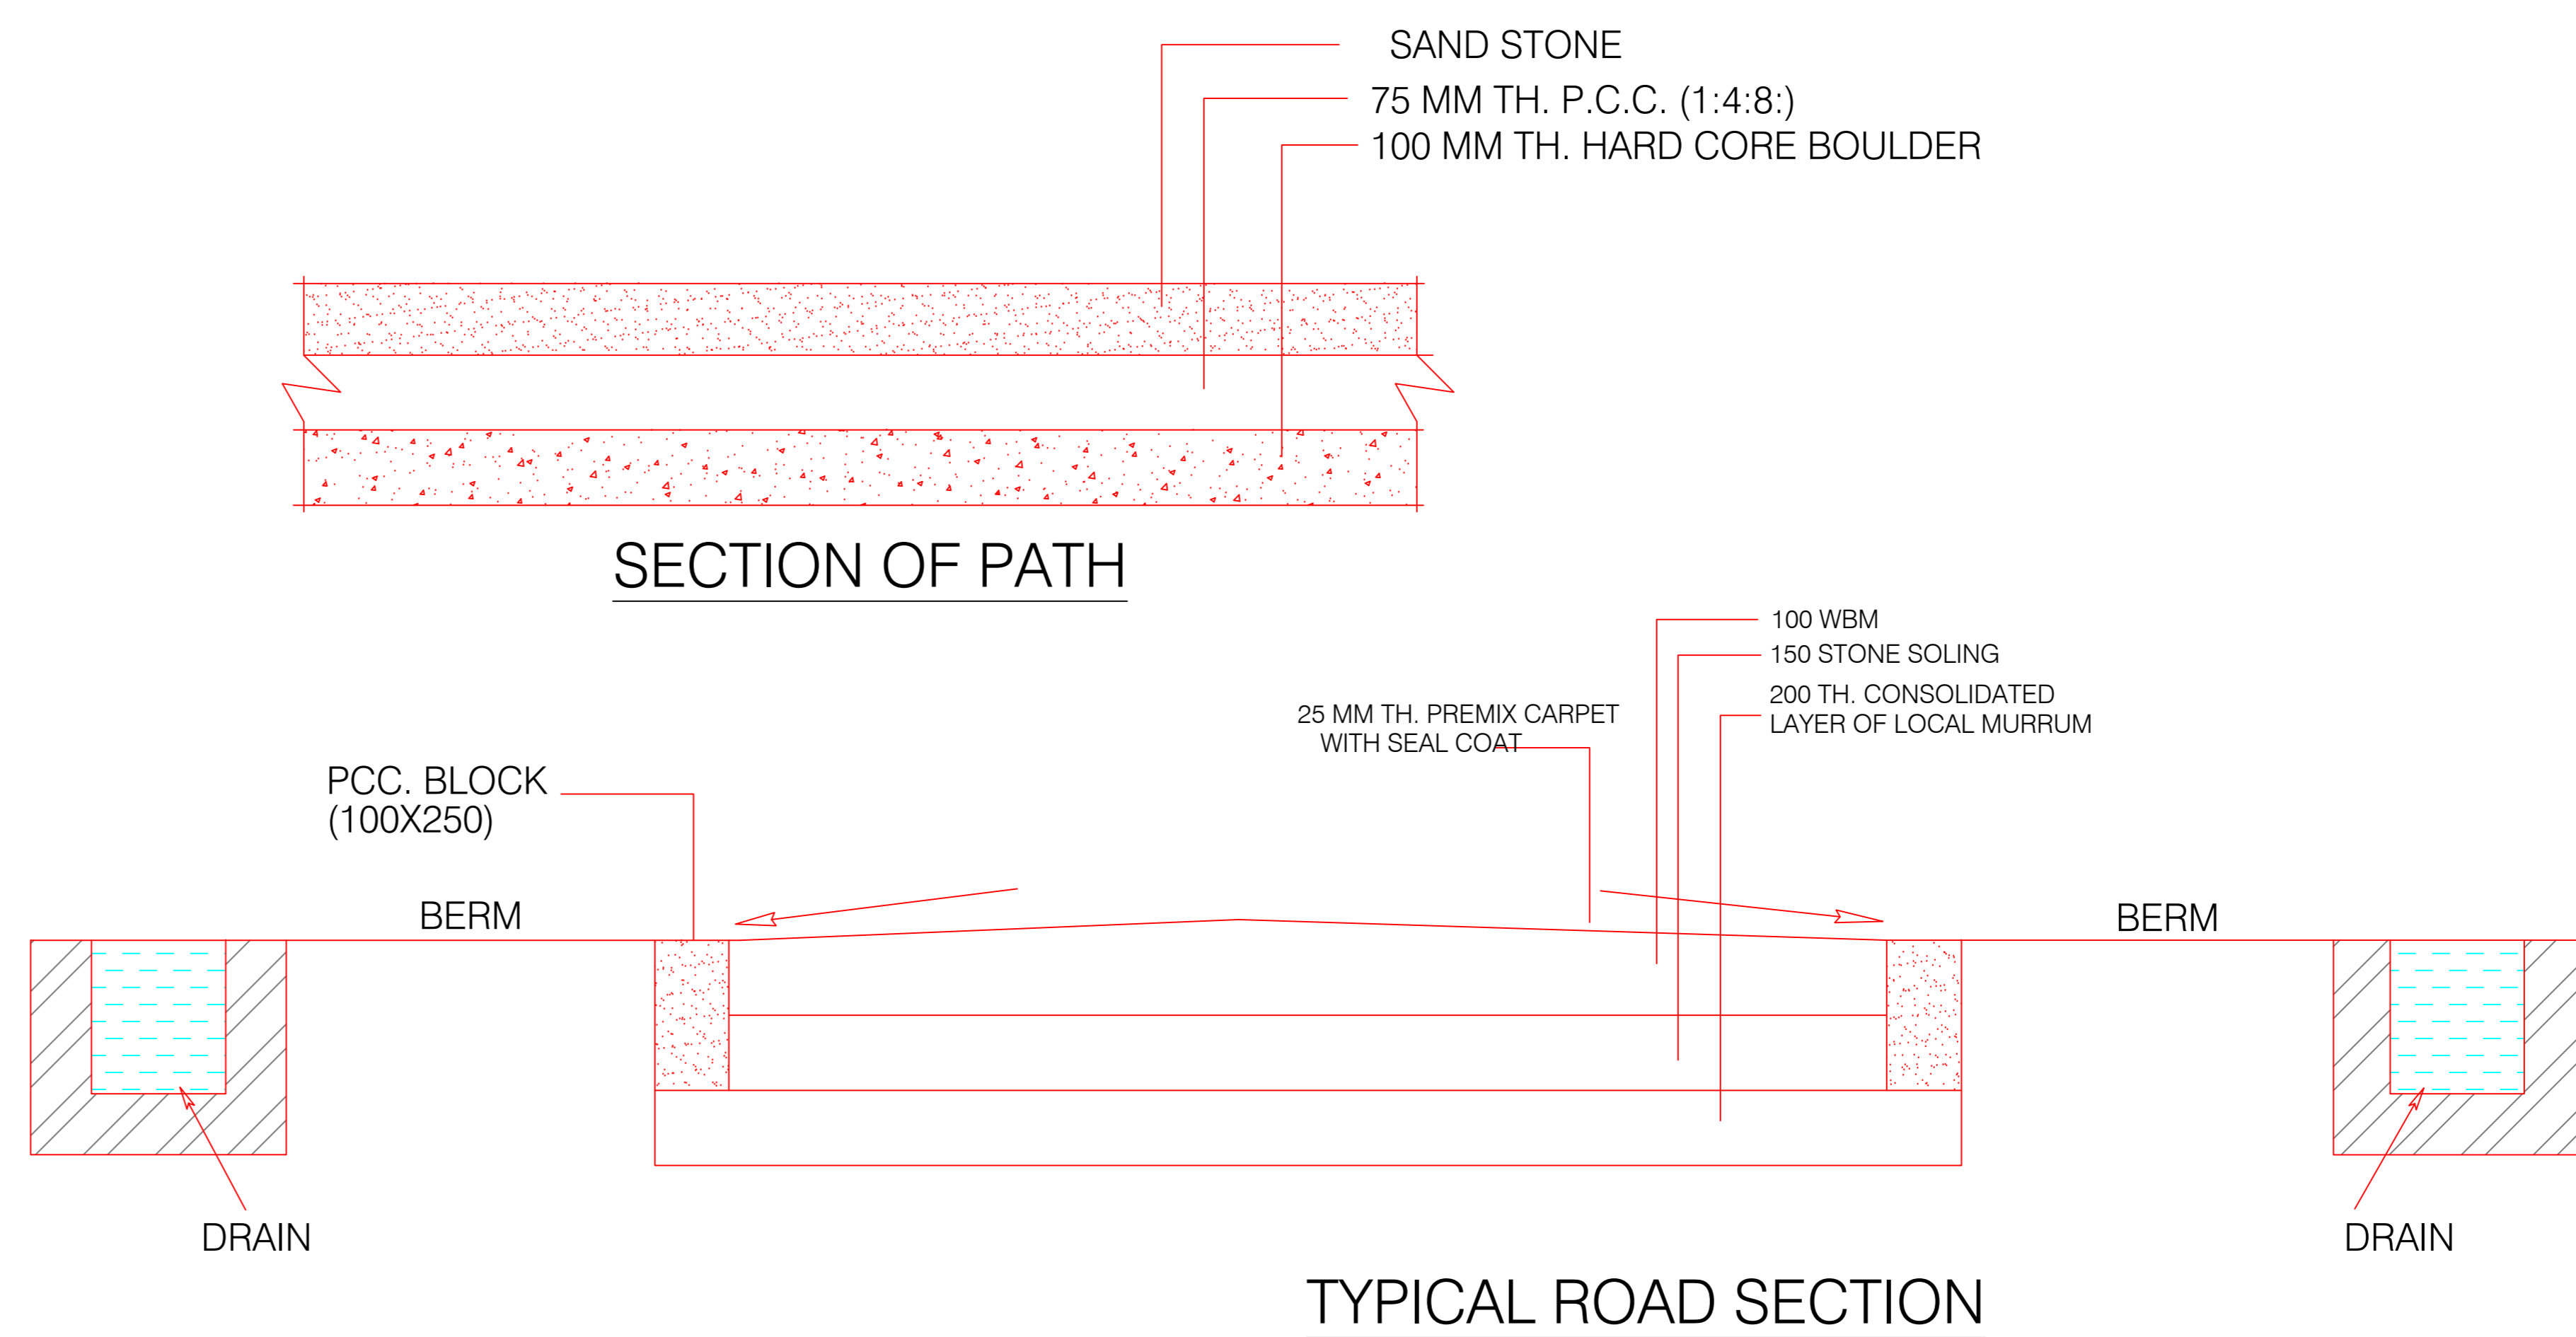



DETAILS OF RAIN WATER HARVESTING PLAN

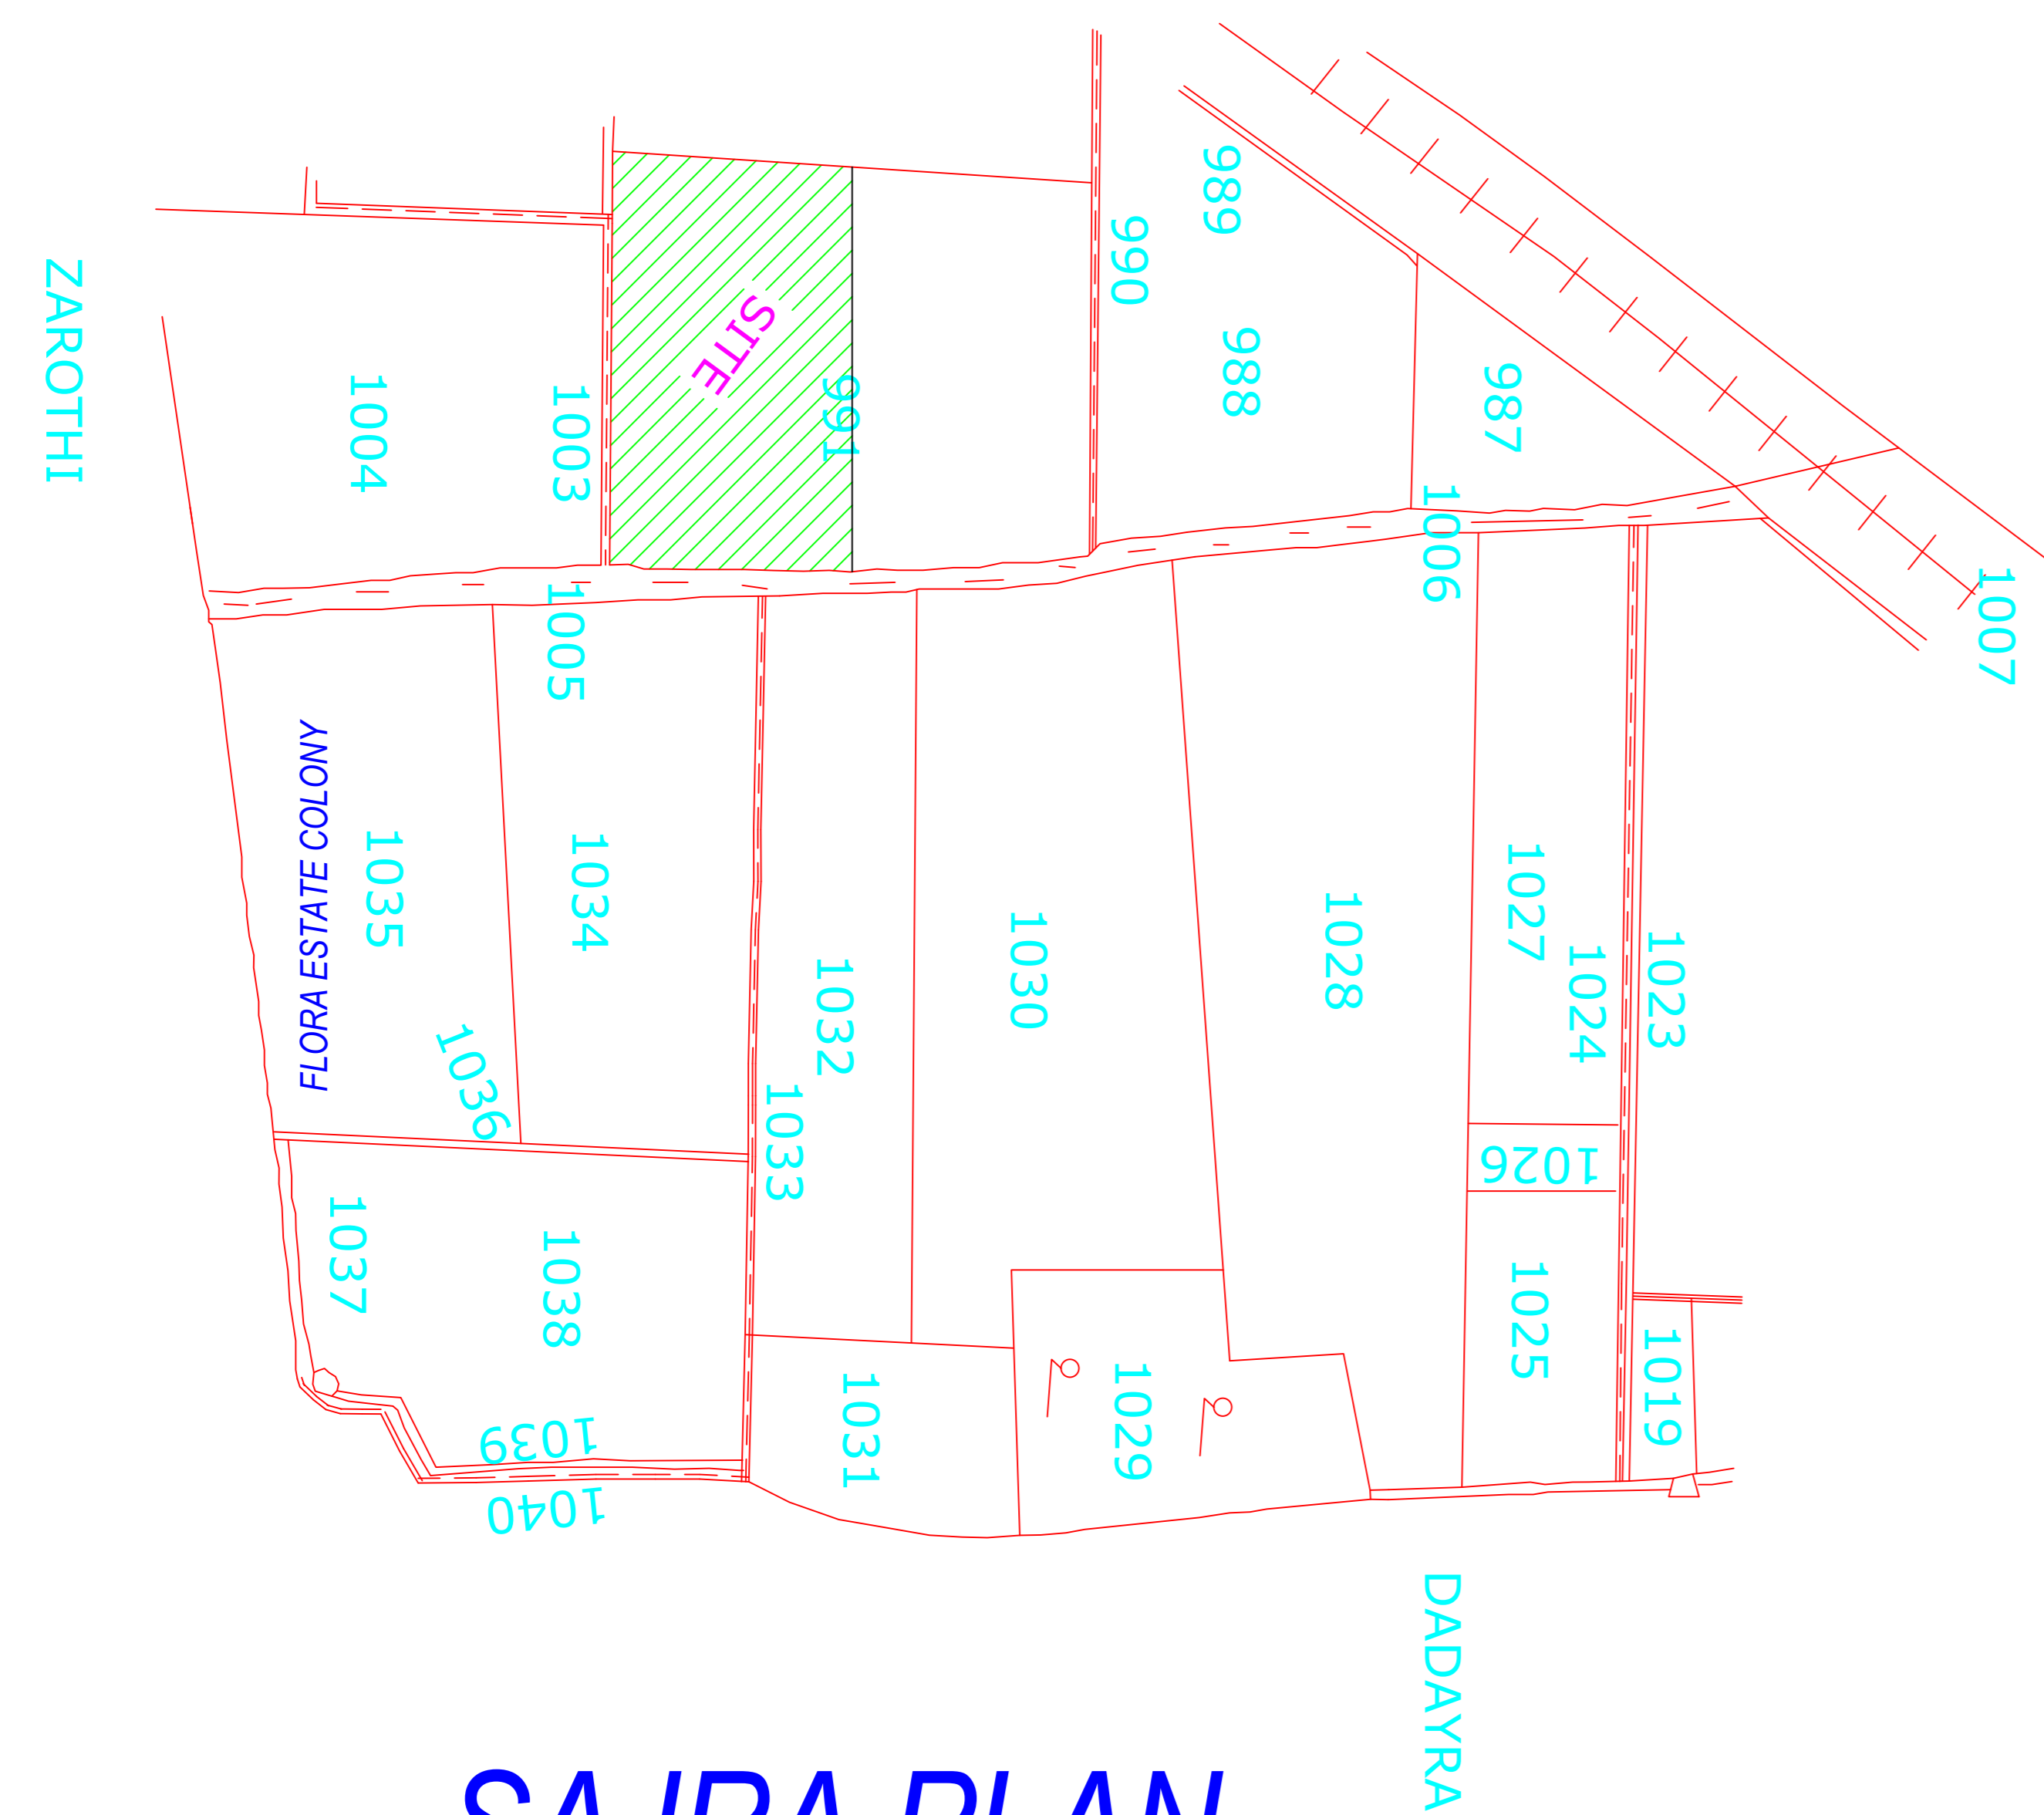

OWNER'S NAME AND SIGNATURE SUNRISE ESTATE. globearchit786@gmail.com. 9411031571 MR SHISH PAL SINGH S/O MR KHAM CHAND. globearchit786@gmail.com. 9411031571	
ARCHITECT'S NAME AND SIGNATURE ROMAN AKHTER CA2017/86745	ENGINEER
Hapur-Pikhus Development Authority 	
Building Plan Application Number HPDALD/24-25/0205	
Sanctioned On 19 Feb 2025	
Valid Till 24 Feb 2030	
Approved By Nitin Gaur (Vice Chairman)	
Examined By Ajay Kumar Singhal (Junior engineer) Narvesh Singh Tomar (Assistant Engineer) Rajeev Ratan Shah (Town Planner) Praveen Gupta (Secretary)	
Nitin Gaur (Vice Chairman)	


Note: - 1) This drawing is prepared as per the current prevailing Building Bye Laws.
 2) If Map sanctioned is used for purpose anything other than stated in application will lead to rejection of Map.

Total Plot Area: -	11469.36	Total FAR Area: -	0.00
Total Coverage Area: -	0.00	Total BUA Area: -	49.58

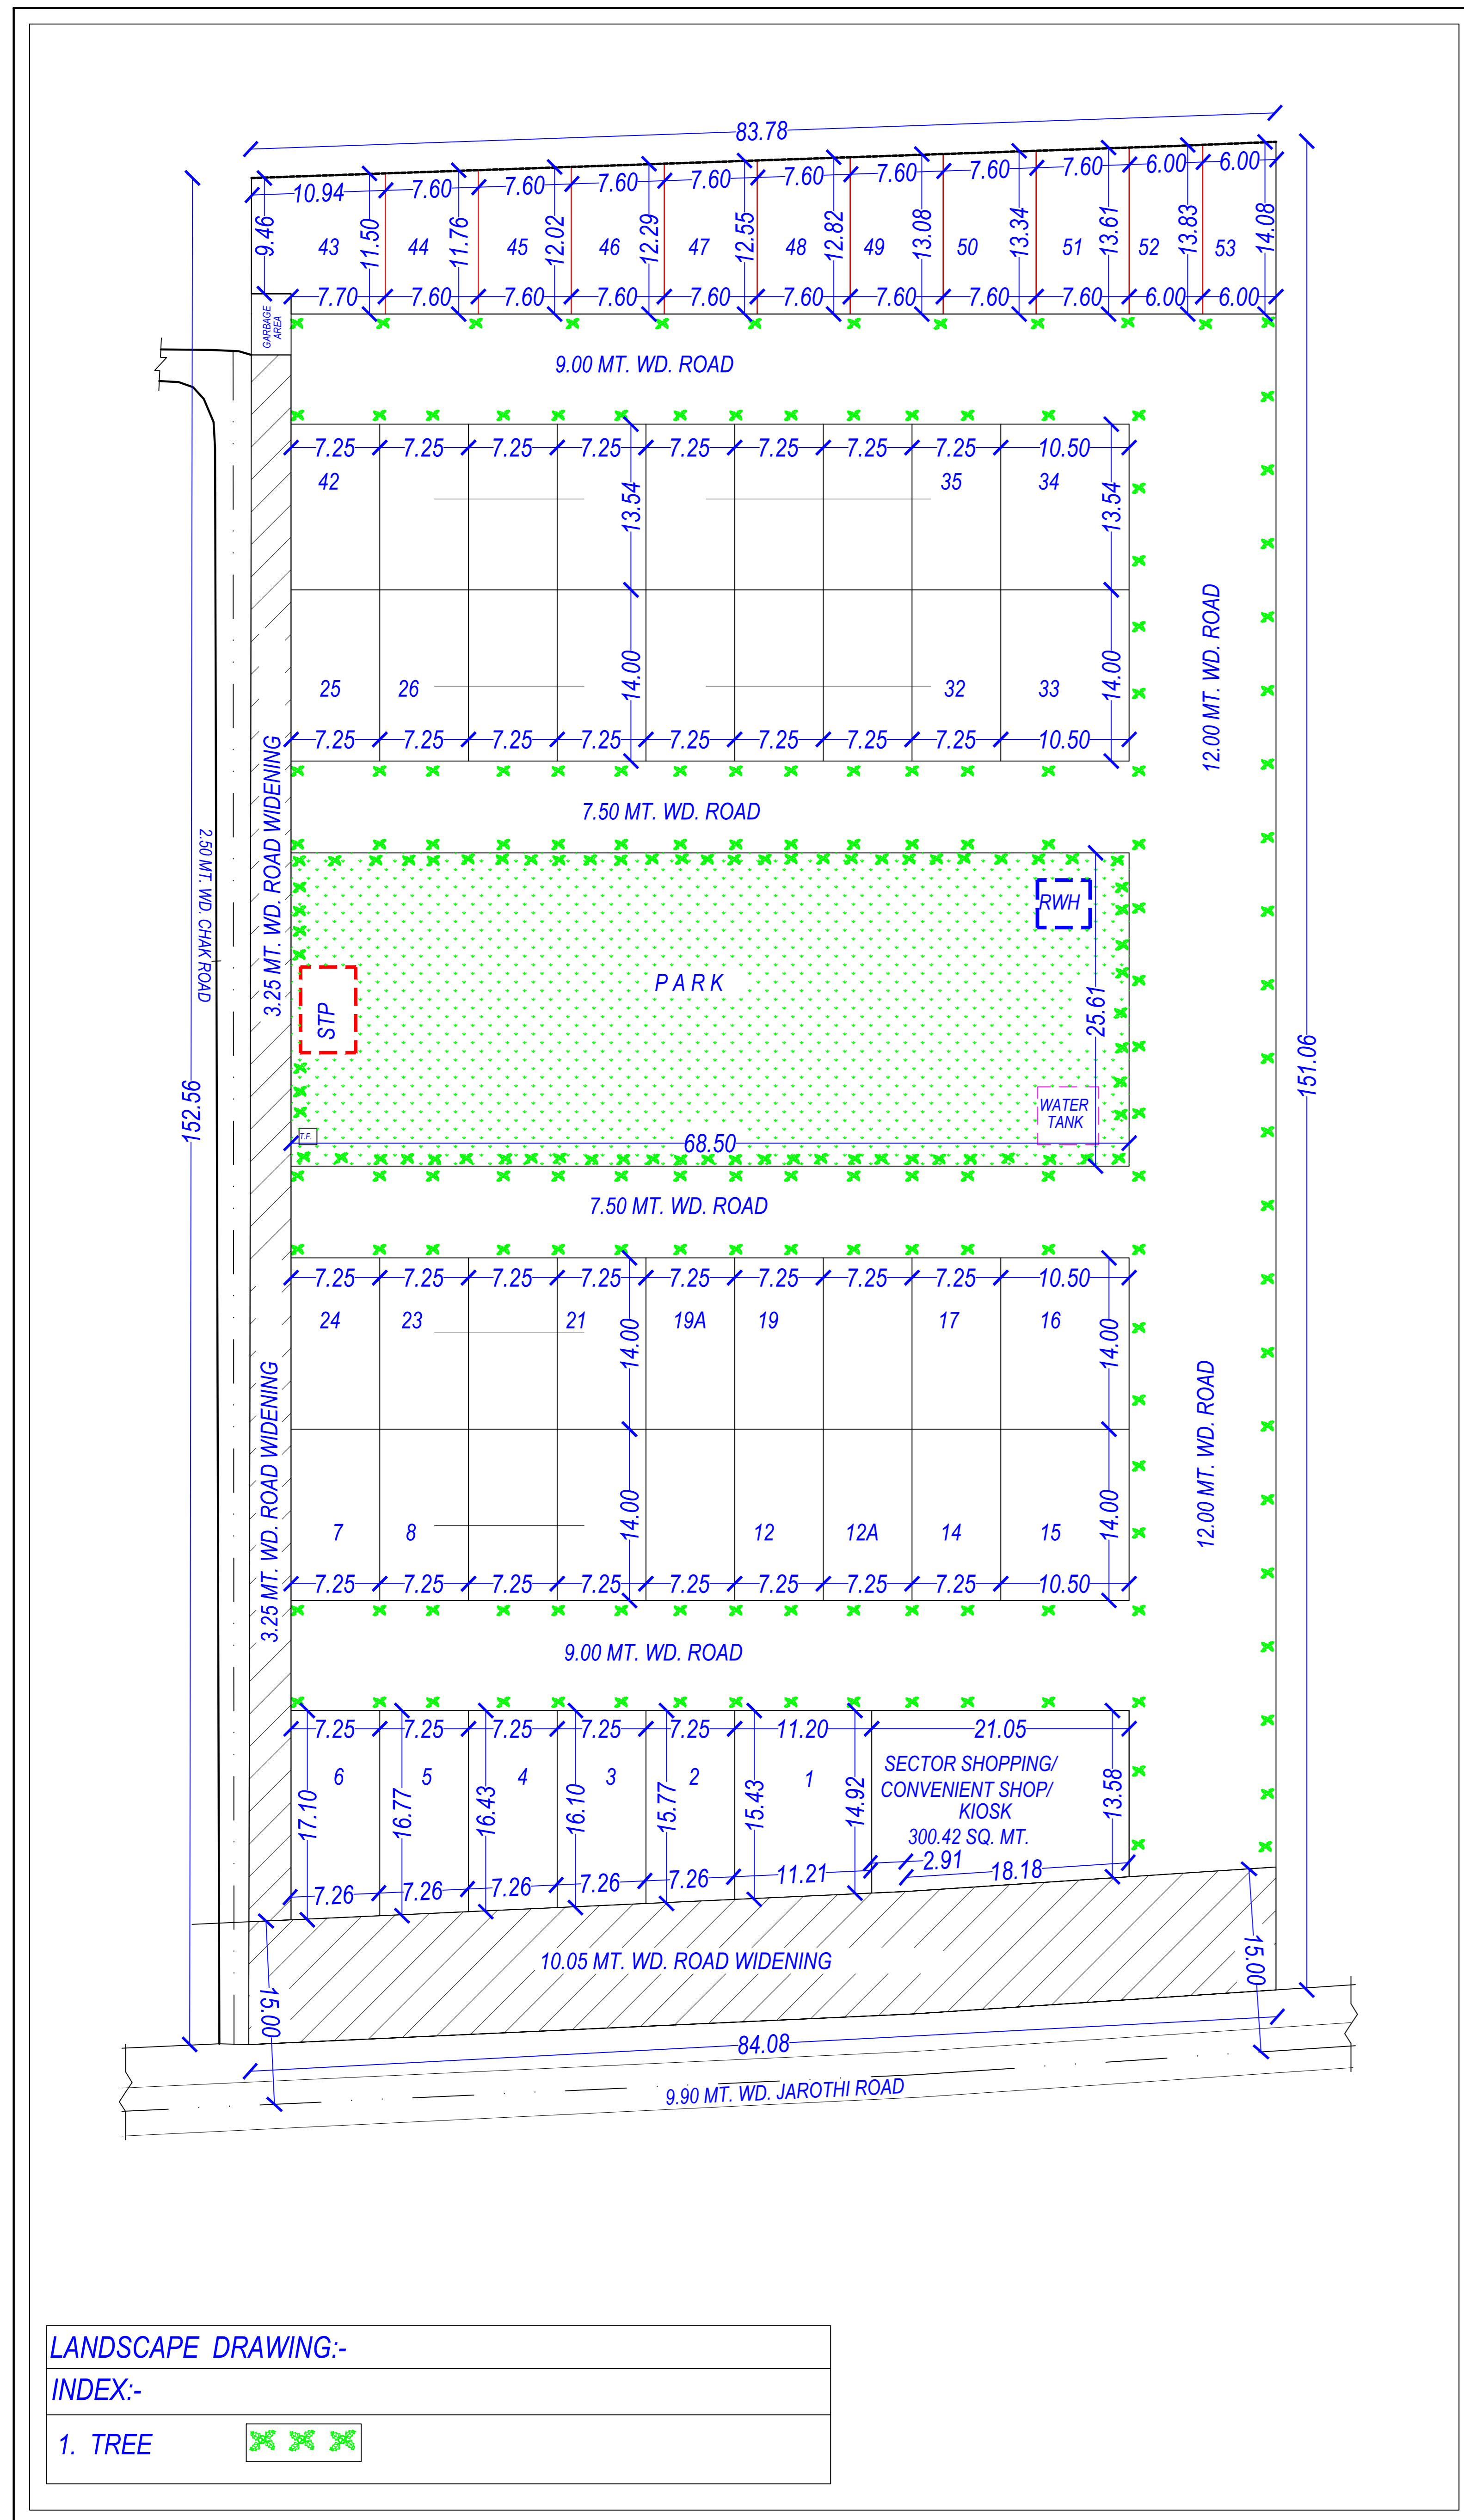

LANDSCAPE DRAWING:-
 INDEX:-

- 1. TREE

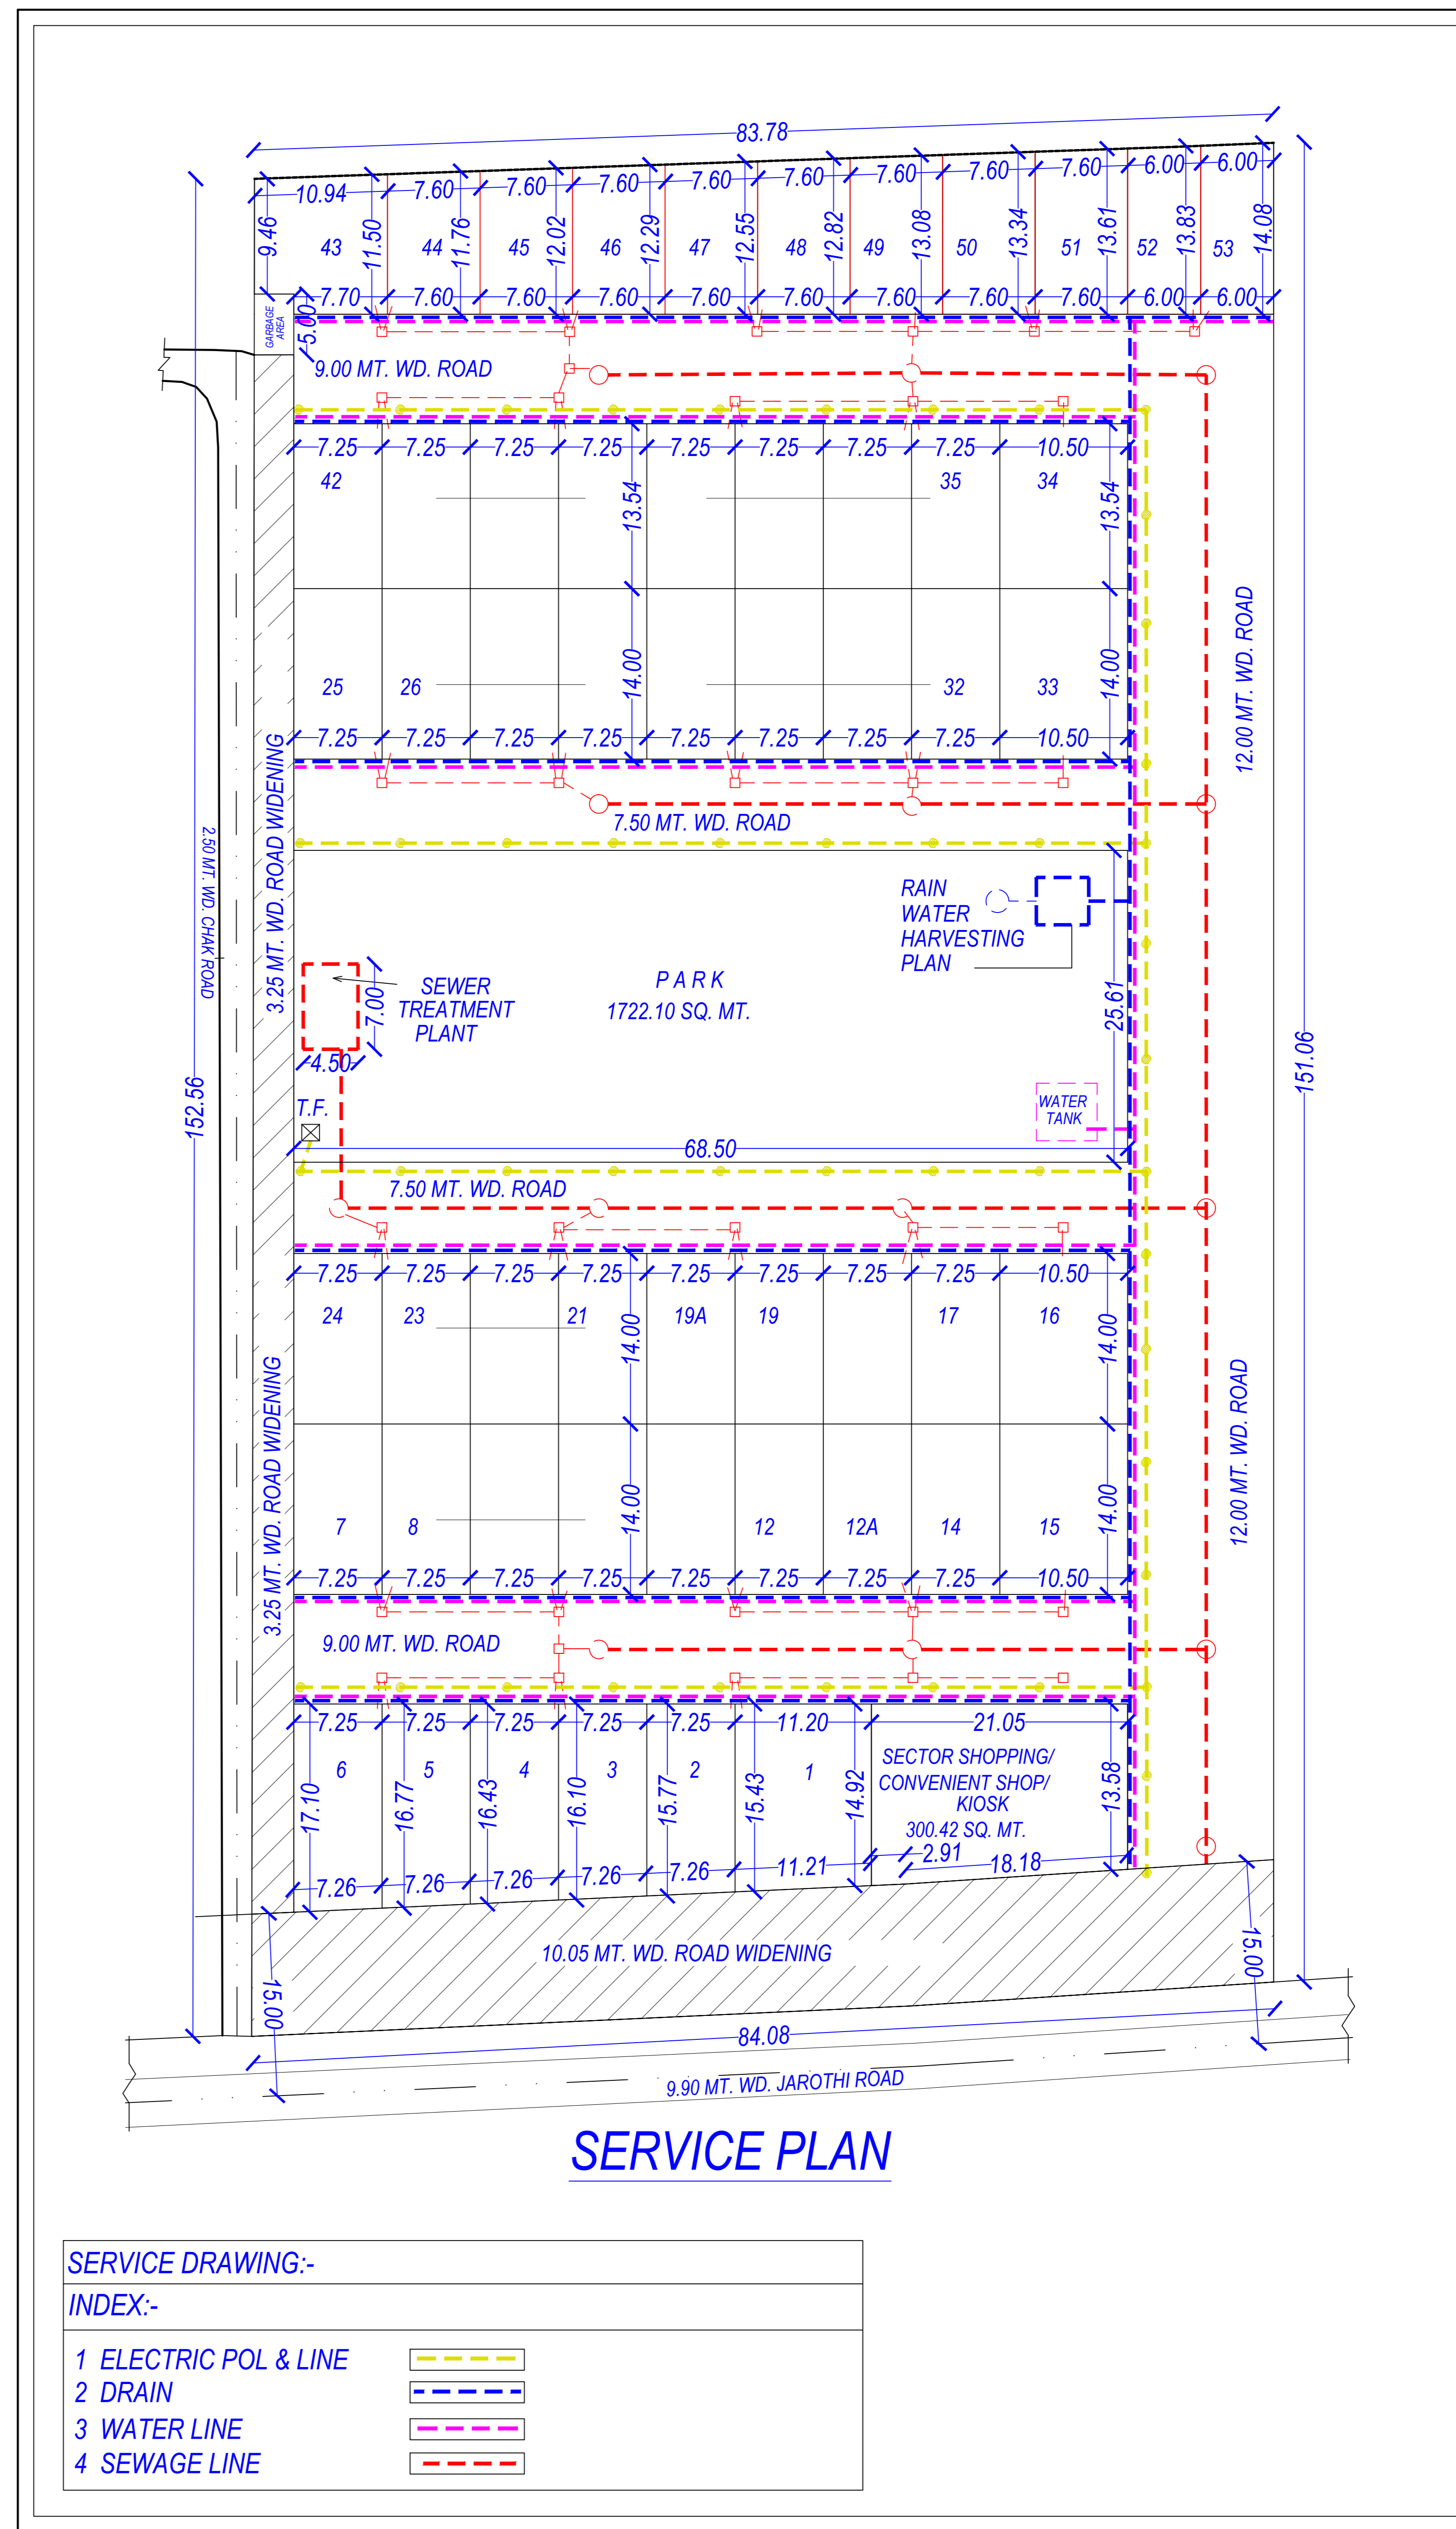

SERVICE PLAN

SERVICE DRAWING:-

INDEX:-

- 1 ELECTRIC POL & LINE
- 2 DRAIN
- 3 WATER LINE
- 4 SEWAGE LINE

OWNER'S NAME AND SIGNATURE
 SUNRISE ESTATE_globearchitect786@gmail.com, 9411031571
 MR SHISH PAL SINGH S/O MR KHAM CHAND,
 globearchitect786@gmail.com, 9411031571

ARCHITECT'S NAME AND SIGNATURE
 ROMAN AKHTER
 CA2017/86745

Hapur Pikitua Development Authority



Building Plan Application Number
 HPDA/LD/24-25/0205

Sanctioned On
 19 Feb 2025

Valid Till
 24 Feb 2030

Approved By
 Nitin Gaur (Vice Chairman)

Examined By
 Ajay Kumar Singhal (Junior engineer)

Narvesh Singh Tomar (Assistant Engineer)

Rajeev Ratan Shah (Town Planner)

Praveen Gupta (Secretary)

Nitin Gaur (Vice Chairman)

Note: - 1) This drawing is prepared as per the current prevailing Building Bye Laws.
 2) If Map sanctioned is used for purpose anything other than stated in application will lead to rejection of Map.

Total Plot Area: -	11469.36	Total FAR Area: -	0.00
Total Coverage Area: -	0.00	Total BUA Area: -	49.58