


AASHIYANA GLORY

AREA STATEMENT -
PLOT AREA - 6409.56 SQ.M.

AREA CHART			
S.NO	BLOCK	GR COVD.	FAR
1	BLOCK - A	531.6400	2658.2000
2	BLOCK - B	557.86	2789.3000
3	BLOCK - C	558.7100	2793.5500
4	BLOCK - D	566.1800	2830.9000
5	BLOCK - E	260.4500	1978.5100
6	BLOCK - VENUS	444.7400	2224.7000
7	BLOCK - JUPITER	444.7400	2224.7000
	TOTAL	3364.3200	17499.8700

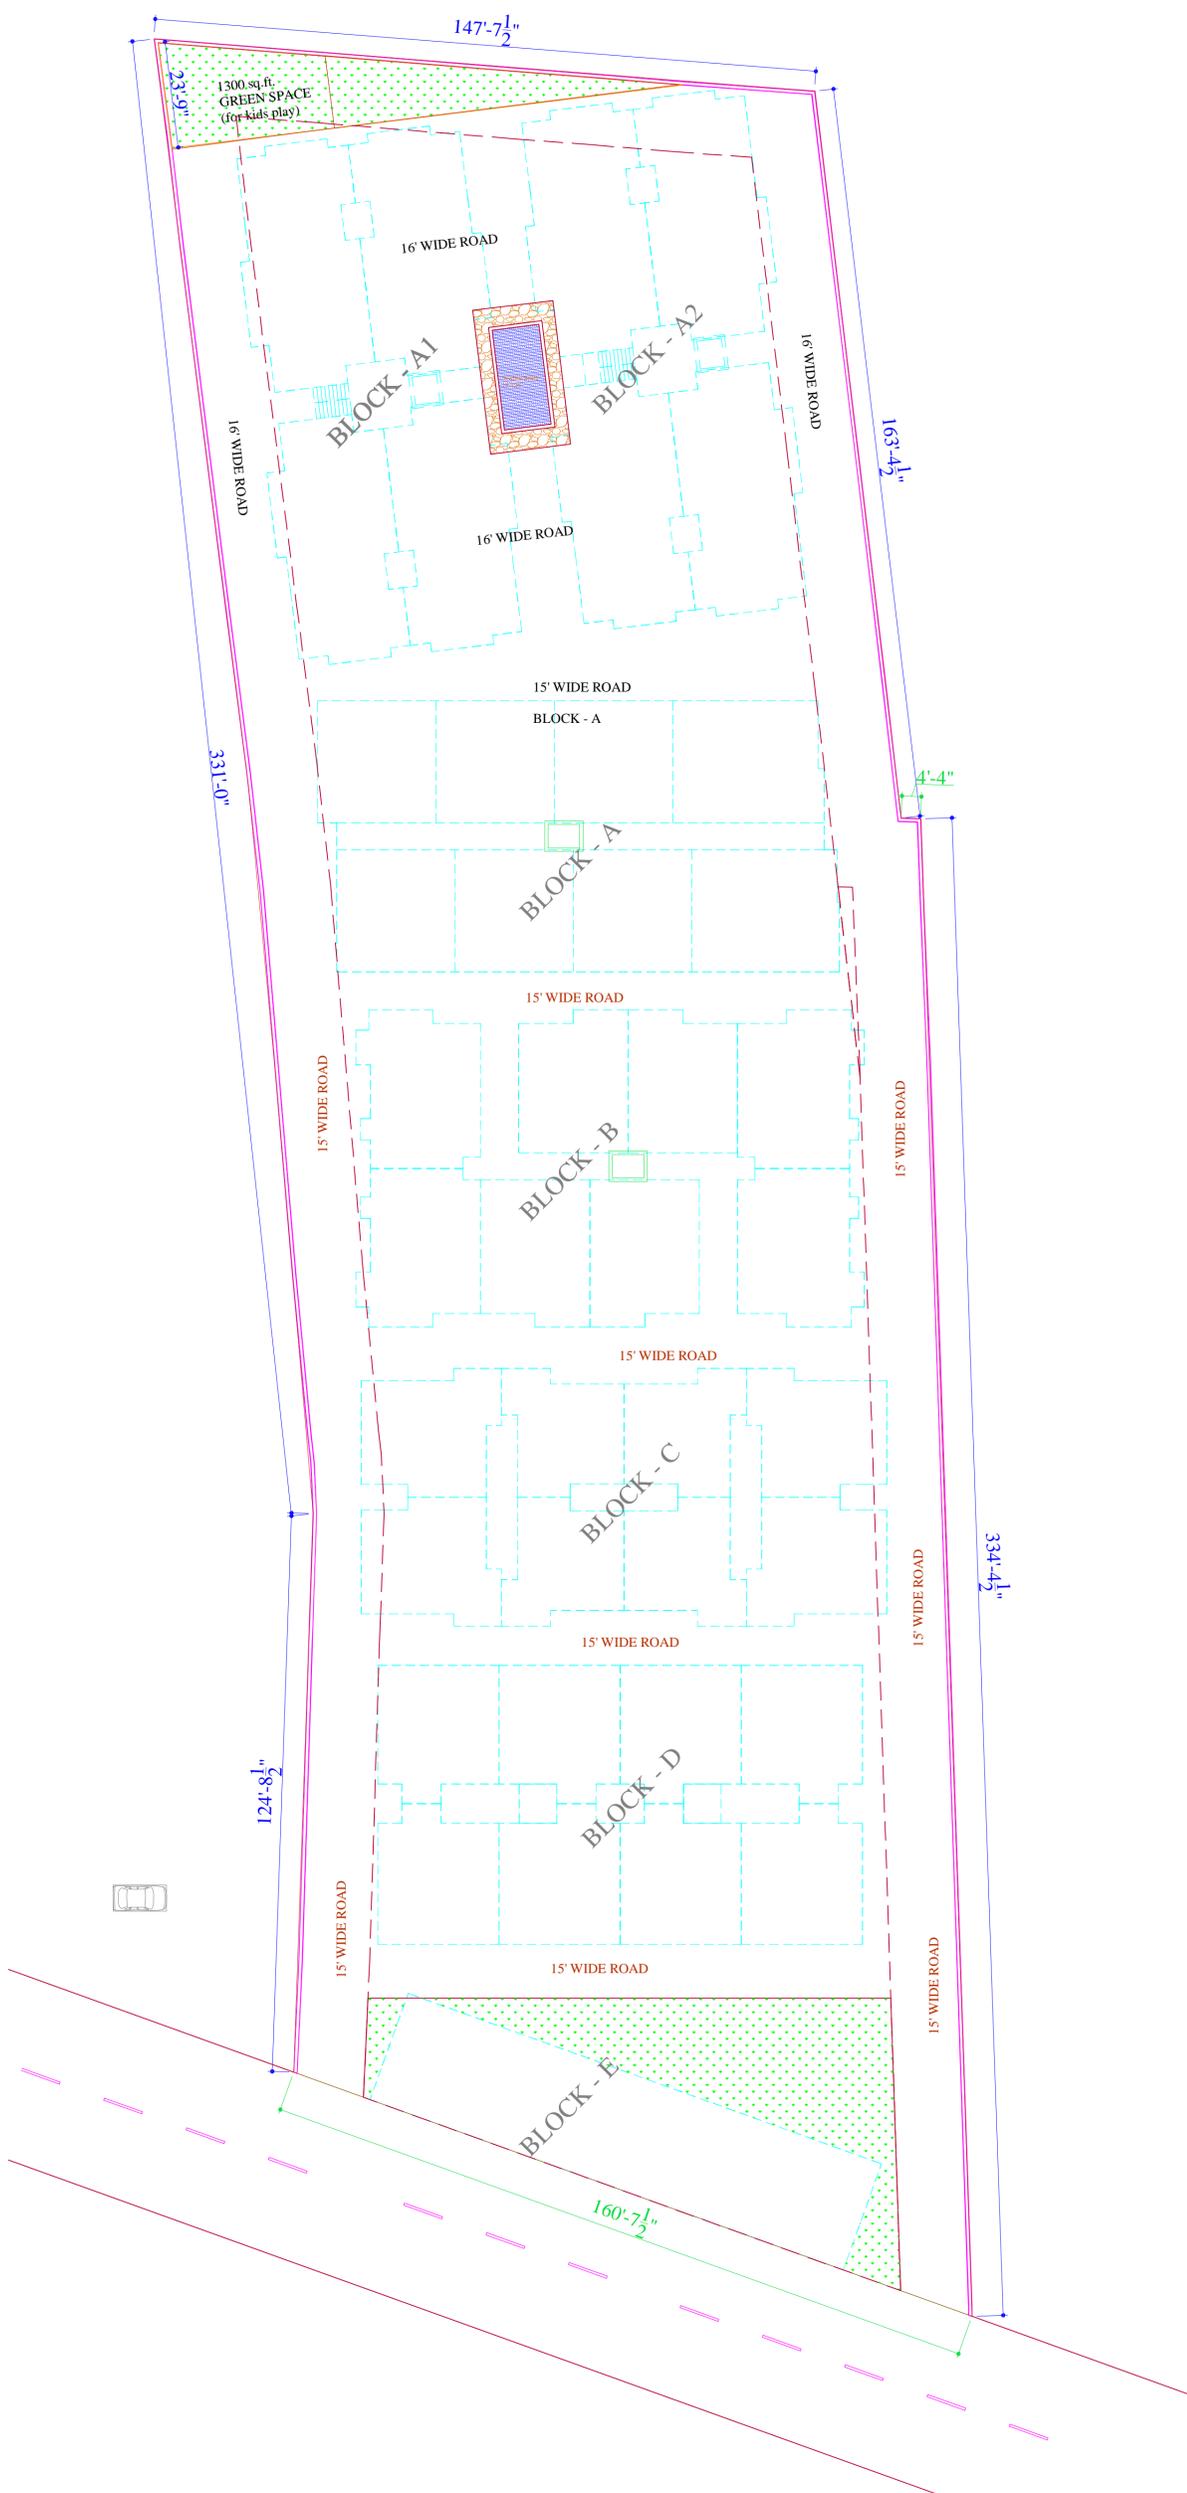

SITE PLAN

PROPOSED RESIDENTIAL BUILDING
AT PLOT NO. - KH. NO . 357, 358, 359,
VILL. SARFARABAD, SECTOR - 7,
NOIDA, UTTAR PRADESH - 201301
BELONGING TO MR DHARAMVEER
SINGH YADAV

ARCHITECTS SIGN.

OWNER SIGN.