



GROUND FLOOR PLAN

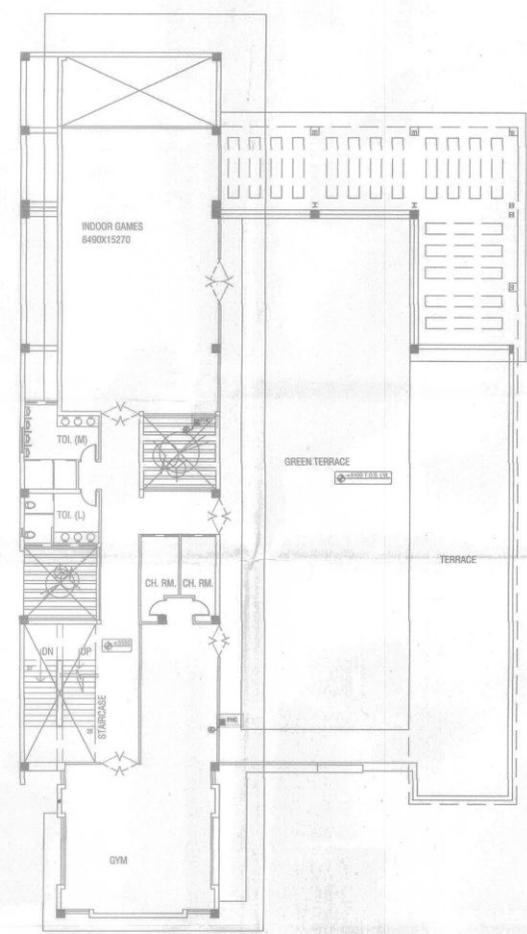

FIRST FLOOR PLAN

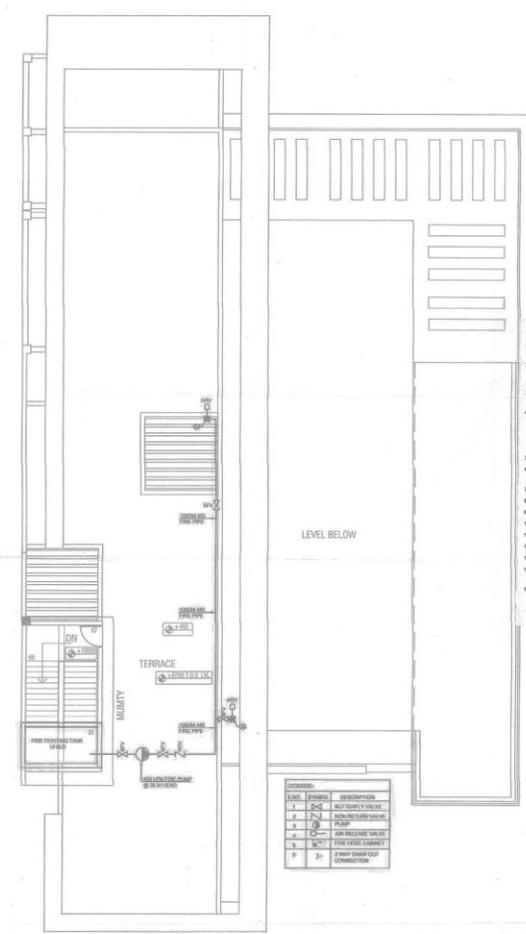

MUMTY LEVEL PLAN

 Deepak Vashista
 ARCHITECT


13 सं. 2016/26/11/460/10/2016 की शर्तों
 के अनुरूप अंशरहित किया गया।


ANAND
 ANAND ENGINEERING
 & ARCHITECTURE PVT. LTD.
 201/202, 203, 204,1000.



Deepak Vashista
 ARCHITECT



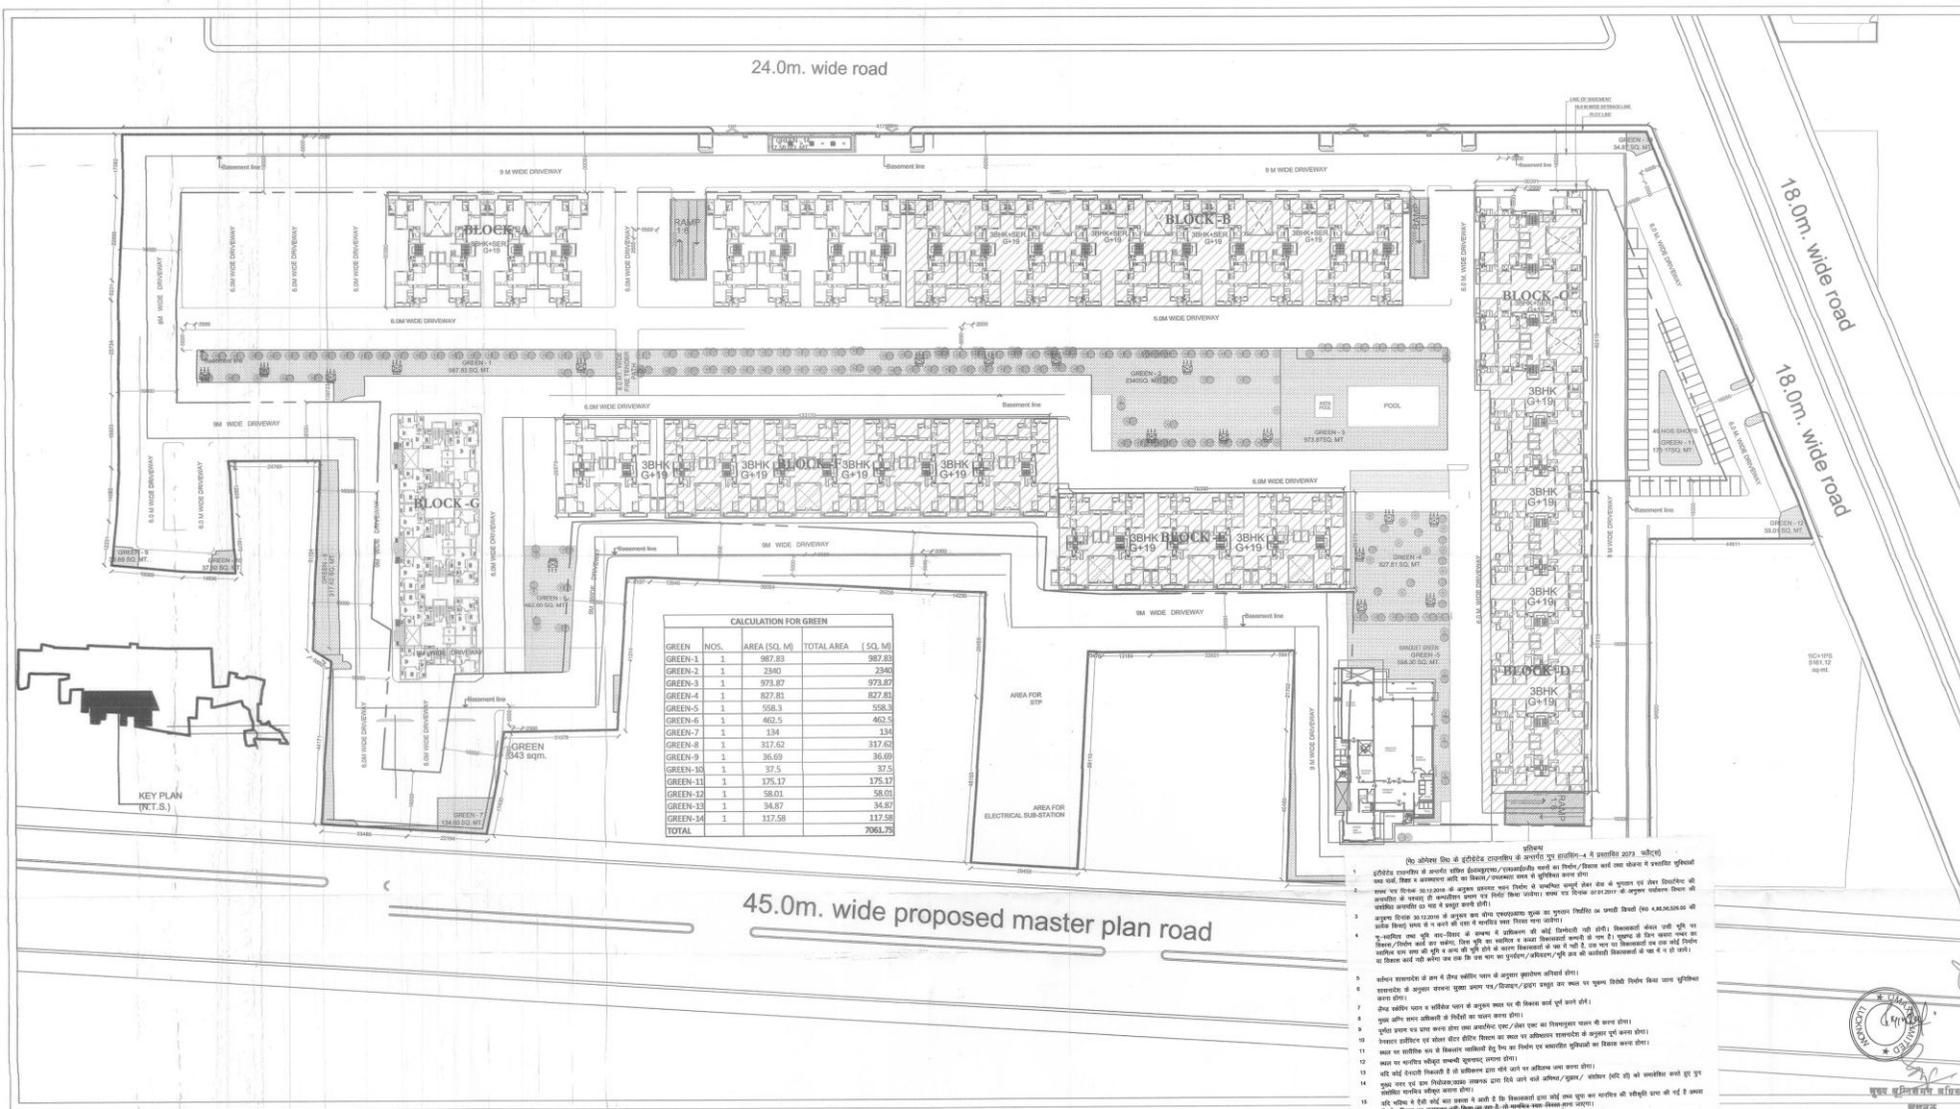

Calculation for Green

GREEN NOS.	AREA (SQ. M)	TOTAL AREA (SQ. M)
GREEN-1	987.83	987.83
GREEN-2	2340	2340
GREEN-3	973.87	973.87
GREEN-4	827.81	827.81
GREEN-5	558.3	558.3
GREEN-6	462.5	462.5
GREEN-7	134	134
GREEN-8	317.62	317.62
GREEN-10	37.5	37.5
GREEN-11	175.17	175.17
GREEN-12	58.01	58.01
GREEN-13	34.87	34.87
GREEN-14	117.58	117.58

This drawing is a "COPYRIGHT" document. All the drawings are prepared under the supervision of the architect.

PROJECT
PROPOSED GROUP HOUSING-4 IN OMASE INTEGRATED TOWNSHIP AT BULAMPUR ROAD, LUCKNOW (L.P.)

NOTES

DRAWING TITLE
FIRE FIGHTING DIMENSION DRAWING LANDSCAPE PLAN

SCALE
1:100

DATE
28-08-2018

ARCHITECT'S SIGNATURES
E. Tech (Civil Engg.)
M. Tech (Civil Engg.)
M. Tech (Civil Engg.)

ARCHITECT'S SIGNATURES
Dimple Kashish
CA/200032557

DRAWING NUMBER
GH/04/02/01/01









31/12/2018 पर सं. 2018/1121/2018 (L.P.)-1/02/01
दिनांक 31-12-2018 को जारी
के अनुसार अनुमोदित किया गया।



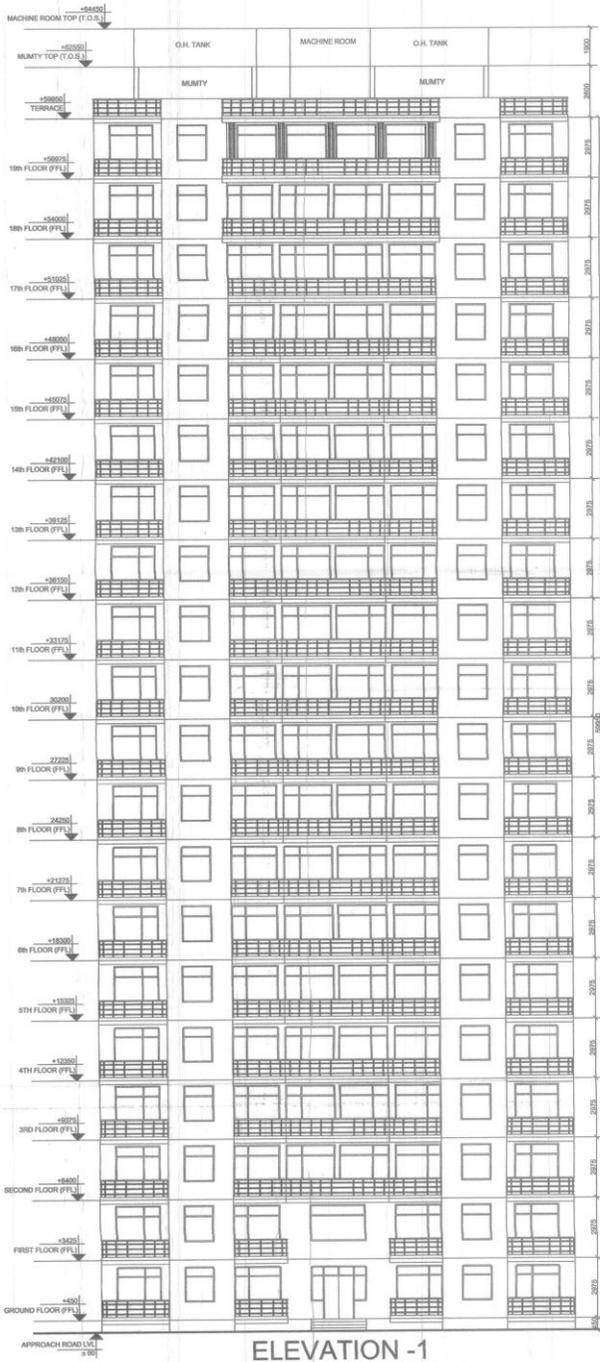

ELEVATION -1

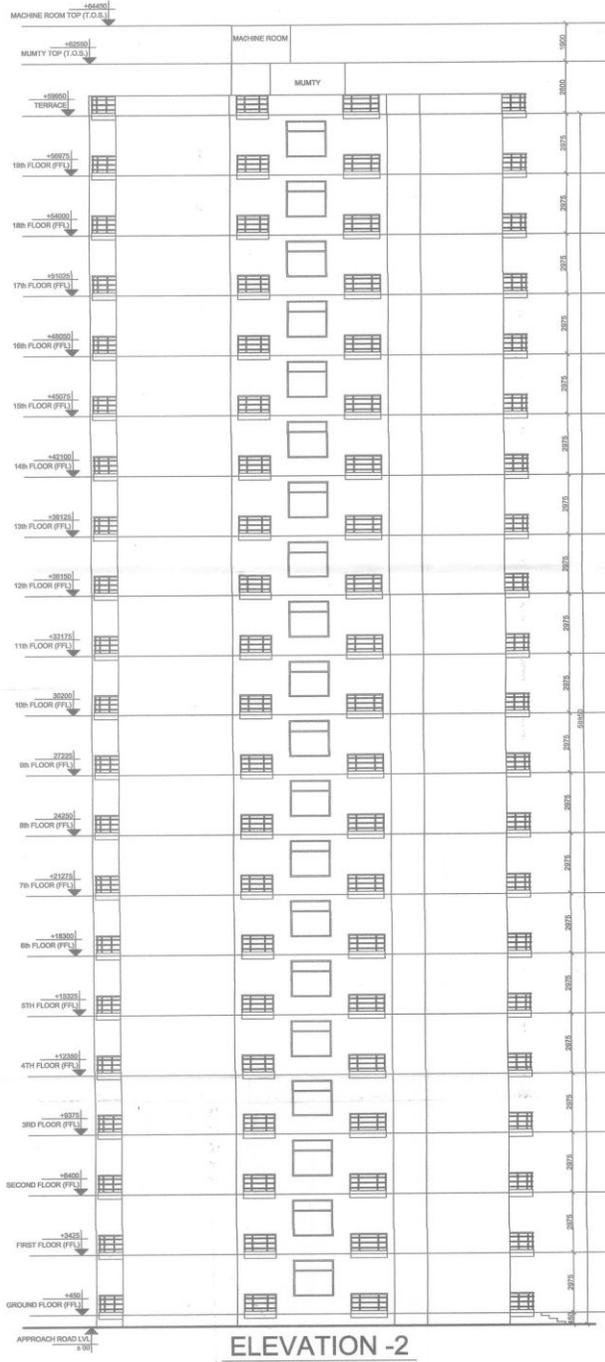

ELEVATION -2

This drawing is a "COPYRIGHT" contents of this drawing or part thereof may not be used or reproduced without the permission of the Architect



PROJECT:-

PROPOSED GROUP HOUSING-4
IN OMAXE INTEGRATED
TOWNSHIP AT SULTANPUR
ROAD , LUCKNOW (U.P.)

NOTES

DRAWING TITLE

FIRE FIGHTING SUBMISSION DRAWING
BLOCK-A-2BHK & 2BHK+STUDY
(ELEVATIONS)

ARCHITECT

SCALE

1:100

DATE

28.06.2016

यह मानचित्र लखनऊ महायोजना 2021 तथा नवम तपविधि 2008 तथा सस्यक शासनादेशों के अनुरूप तैयार किया गया है।
(Building bye laws 2008, ammended on 2016)

CLIENT/ OWNERS



OMAXE LTD
CYBER TOWER, IIND FLOOR, T. BANMAN SINGH
VIBHUTI KHAND, GOMTI NAGAR (Civil Engg.)
LUCKNOW-226001
CALL-(0522)-4913000,4000173



Deepak Mishra
CA/2003/32557



Om Prakash Singh
सहकारक



(Building bye laws 2008, ammended on 2016)

ARCHITECT'S SIGNATURES

OWNER'S SIGNATURES

DRAWING NUMBER- OM/LR/SUB/2BHK/FF-11

