

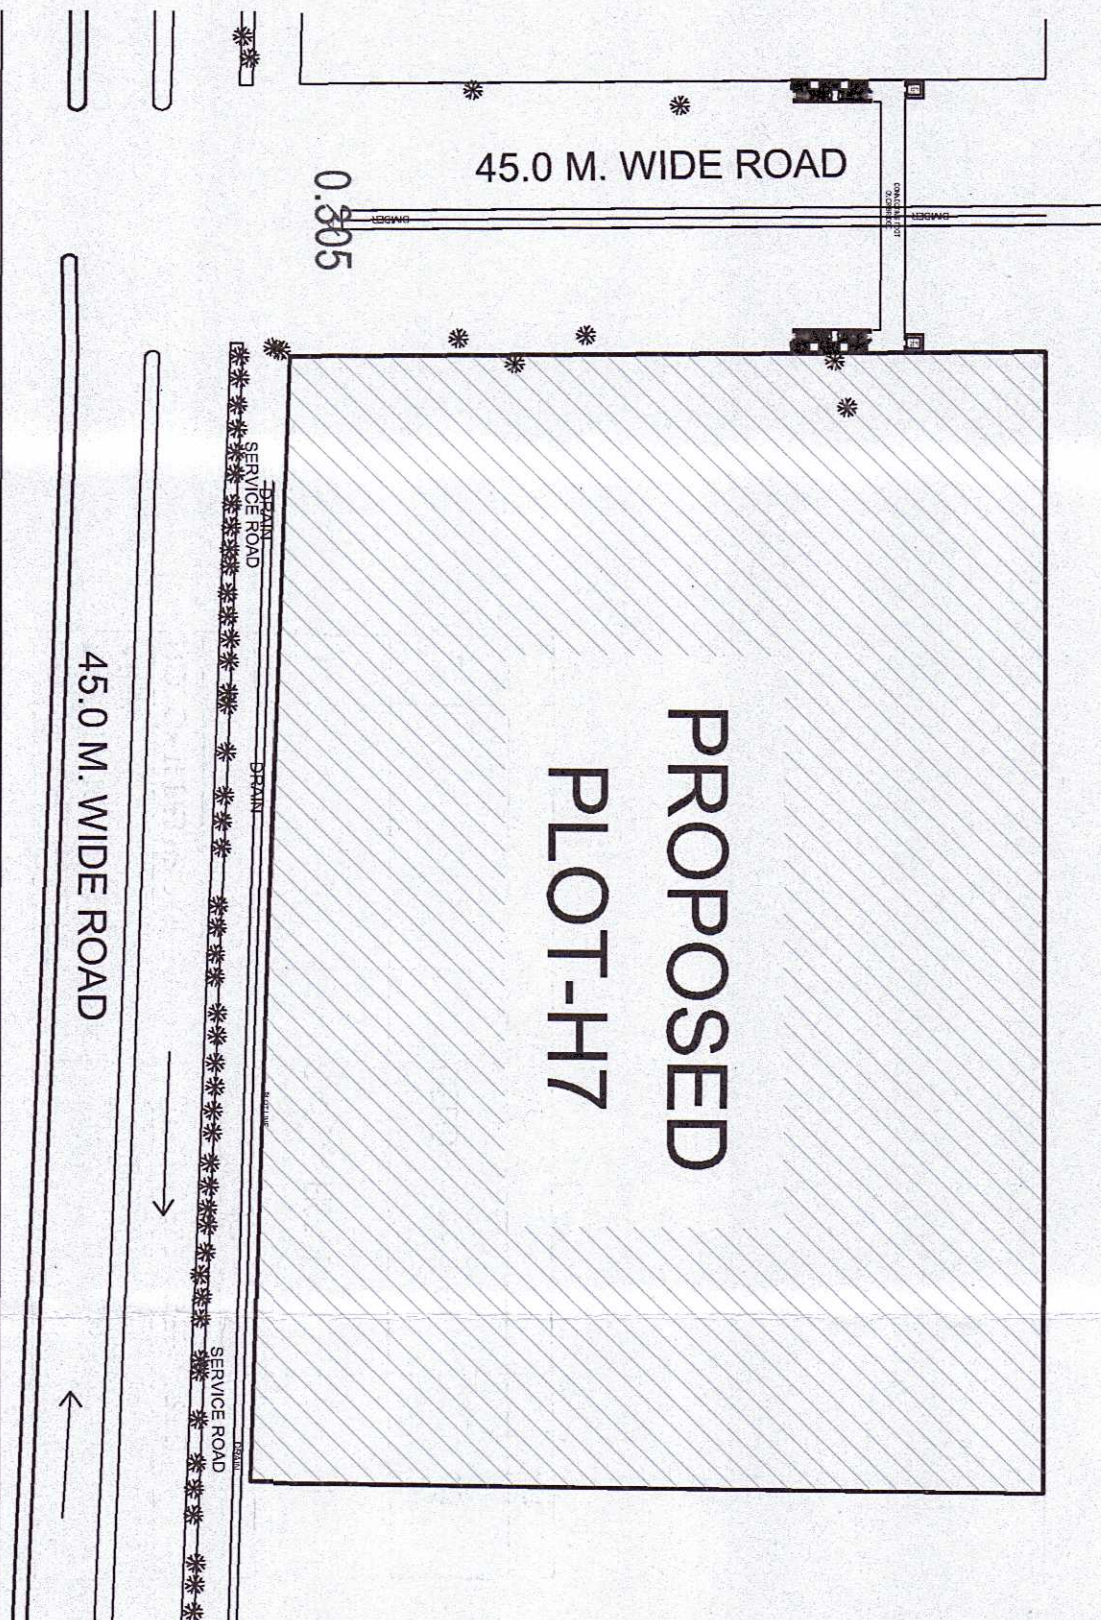
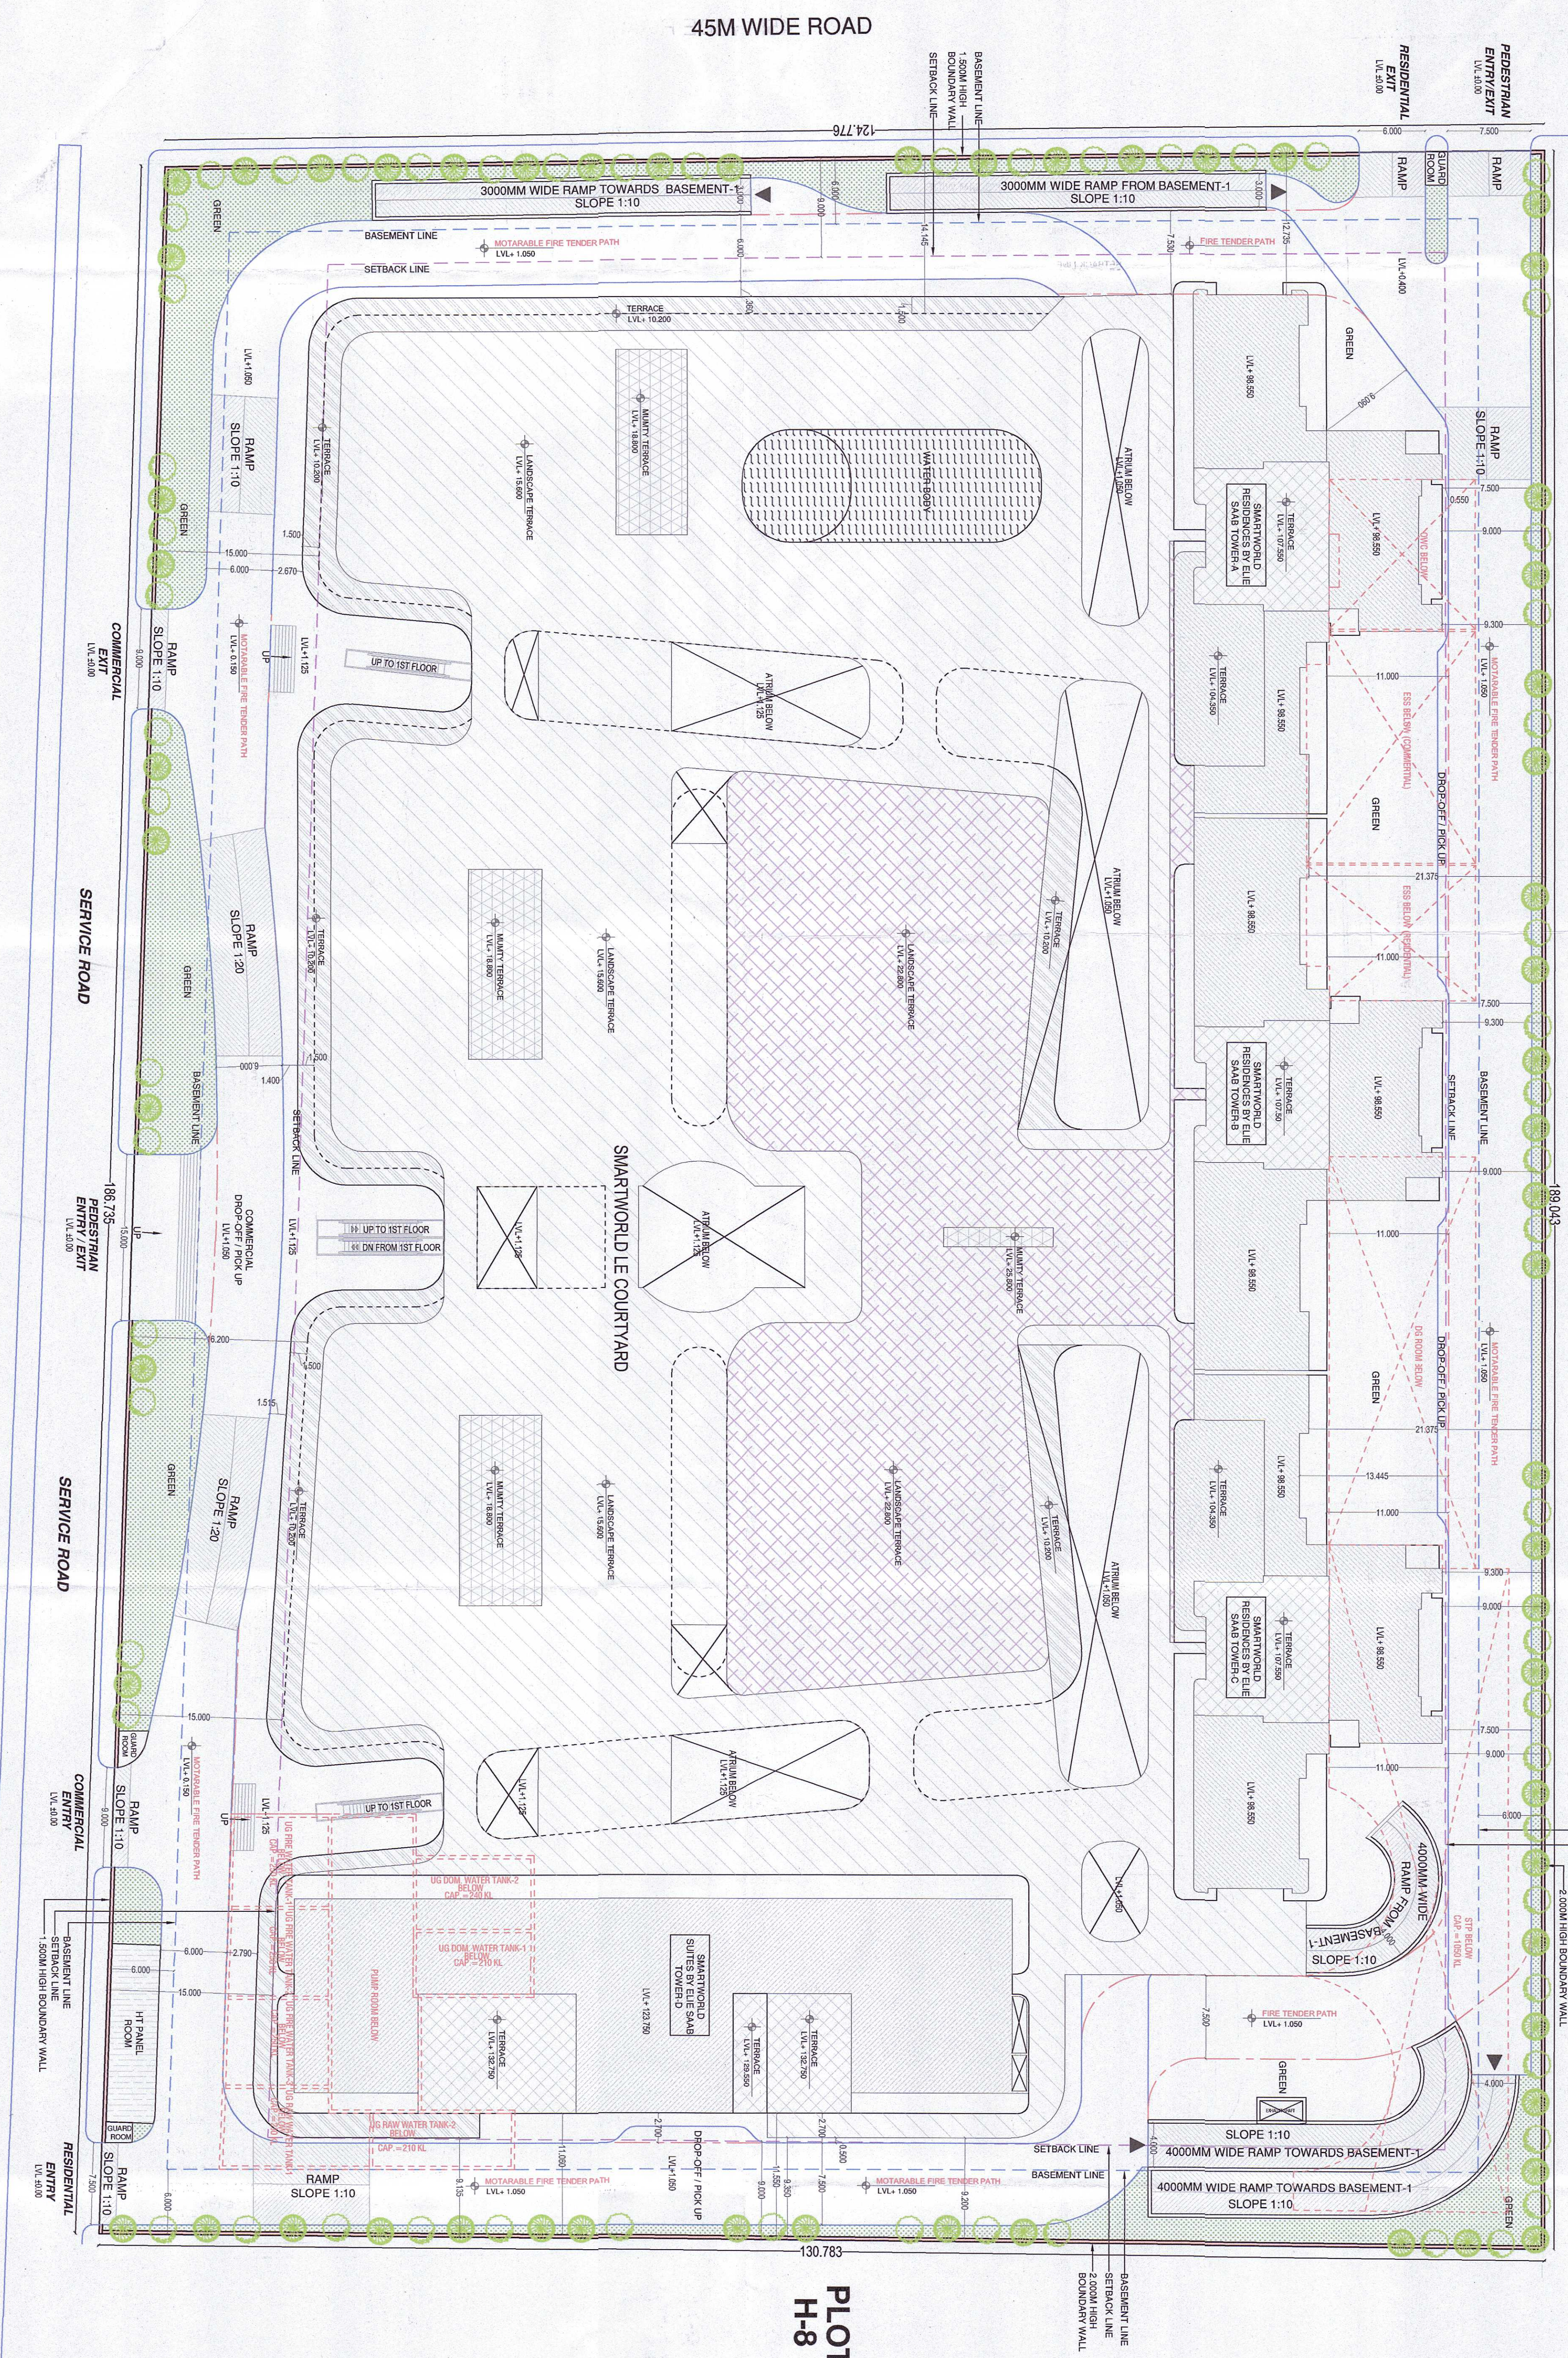


OTHERS PLOT

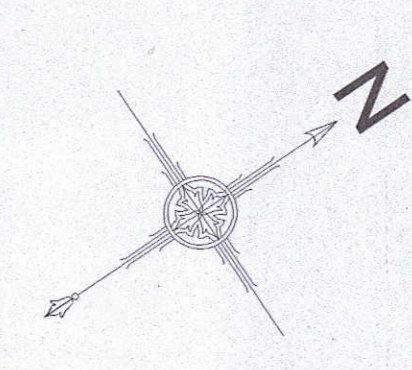

NO. OF TREES REQUIRED @ 1 AREA (100 SQ M OF OPEN AREA)		NO. OF TREES PROVIDED	
1	CASSIA FISTULA	40	40
2	DEONIA REGIA	40	40
TOTAL		120	120

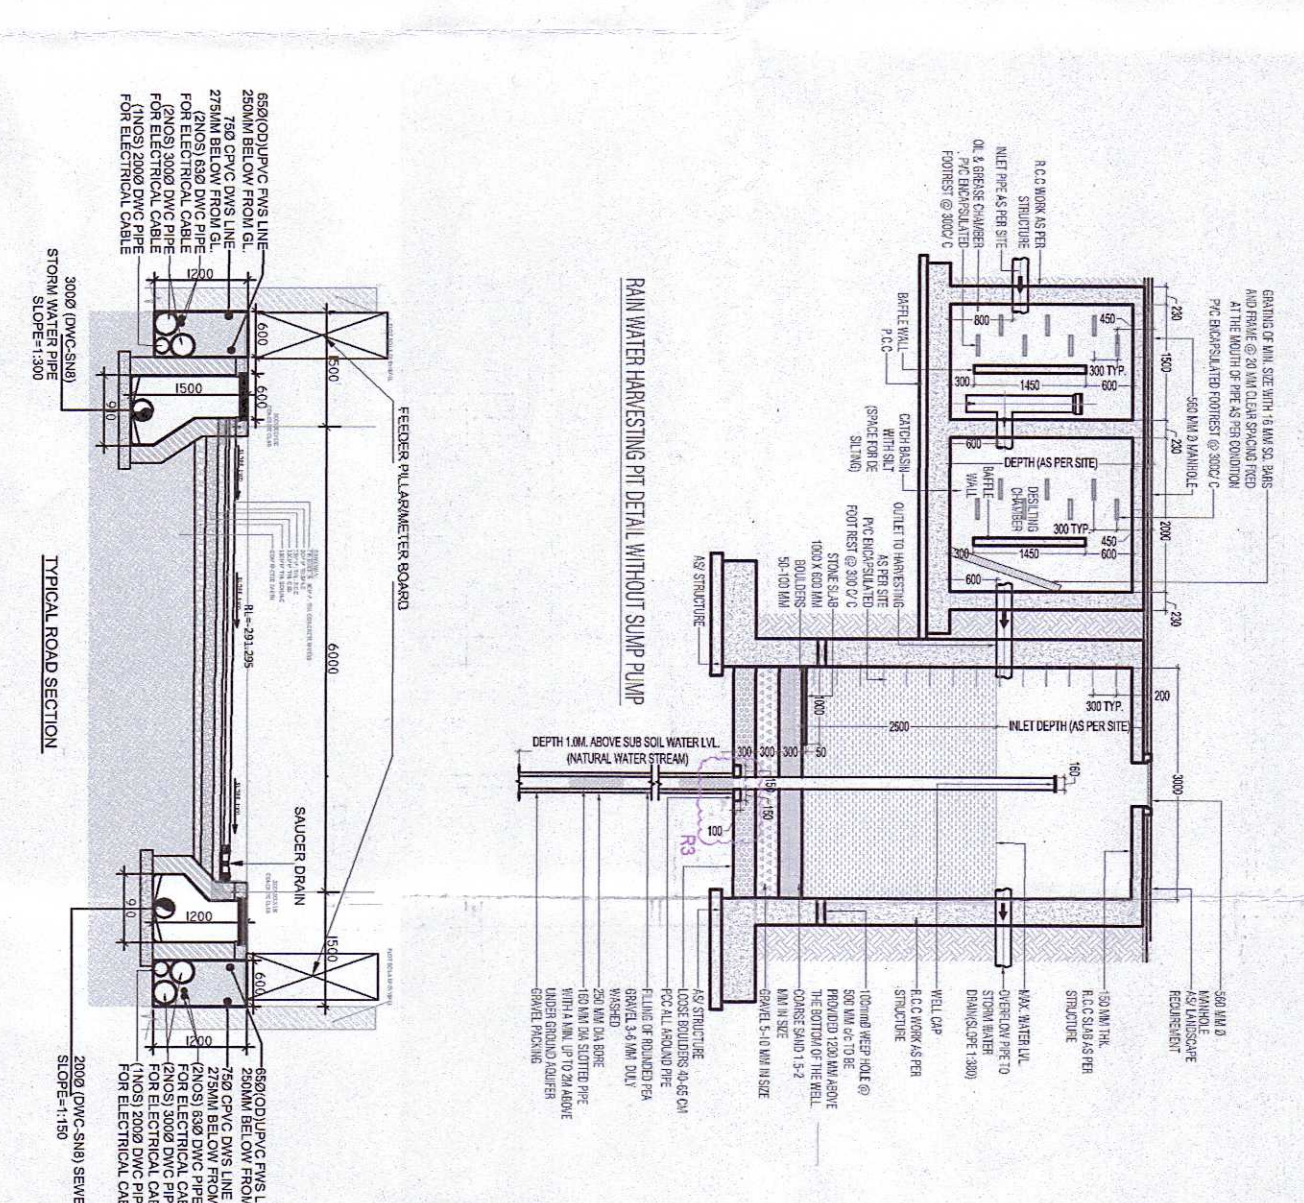

LEGEND
Plot Boundary
Basement Line
Setback Line

1. BUILDING HAS AUTOMATIC SPRINKLER SYSTEM
2. BUILDING WILL BE DESIGNED TO PROTECTS
3. 3% POWER BACKUP / MECHANICAL VENTILATED SHAFTS

AREA SUMMARY	
ACRES	SQ.M.

TOTAL (RESIDENTIAL + COMMERCIAL)												
TOTAL (TOWER A + TOWER B + TOWER C)												
TOTAL (TOWER A + TOWER B + TOWER C)												
