


नोट- शरीर व अन्य भूखण्डों का विवरण भूखण्डों पर अंकित की गई है।
का अनुपालन बल रहेगा।


स्वामित्व सम्बन्धी विवादों का इस स्वीकृति को आधार नहीं माना जायेगा।
स्थल पर भूखण्ड एवं भवन को स्थापना साध स्थिति वाली/नाली(ड्रेन)को कवर नहीं किया जायेगा।

जांच किया सही पाया
मानचित्र संख्या 93/2018
विवरण 12-X/18 से पट्टी बर्तक


मुक्तपकरण विकास प्रबंधक
मानचित्र संख्या 93/2018
दिनांक 12-X/18 से पट्टी बर्तक
स्वीकृत
पञ्जाब प्रदेश की अग्रिमता/वचिव/उपायय

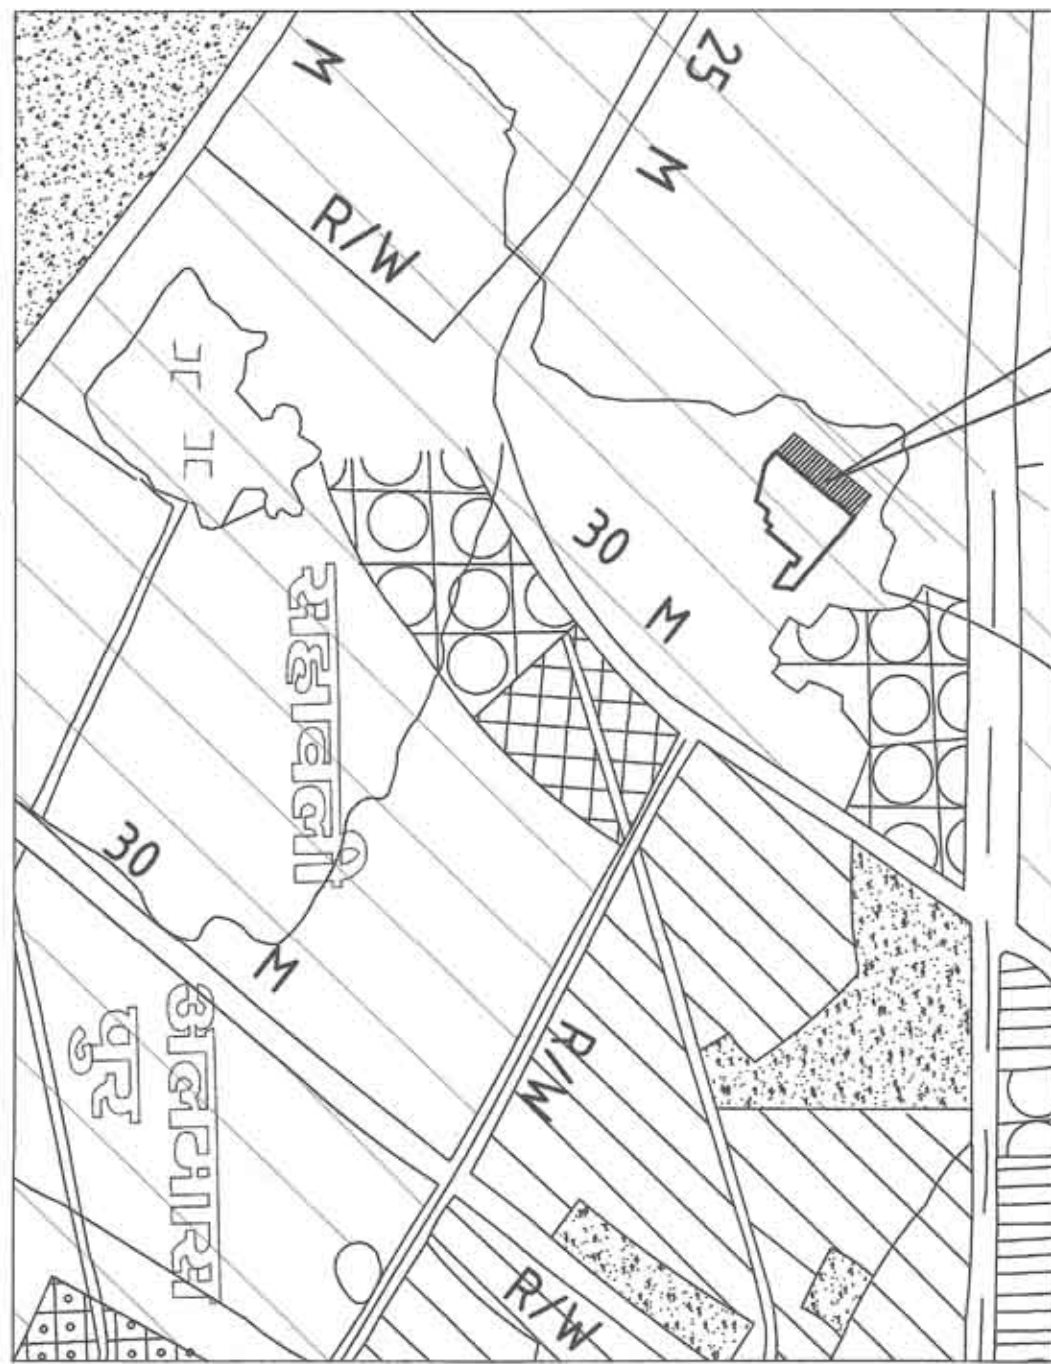


LOCATION IN MASTER PLAN

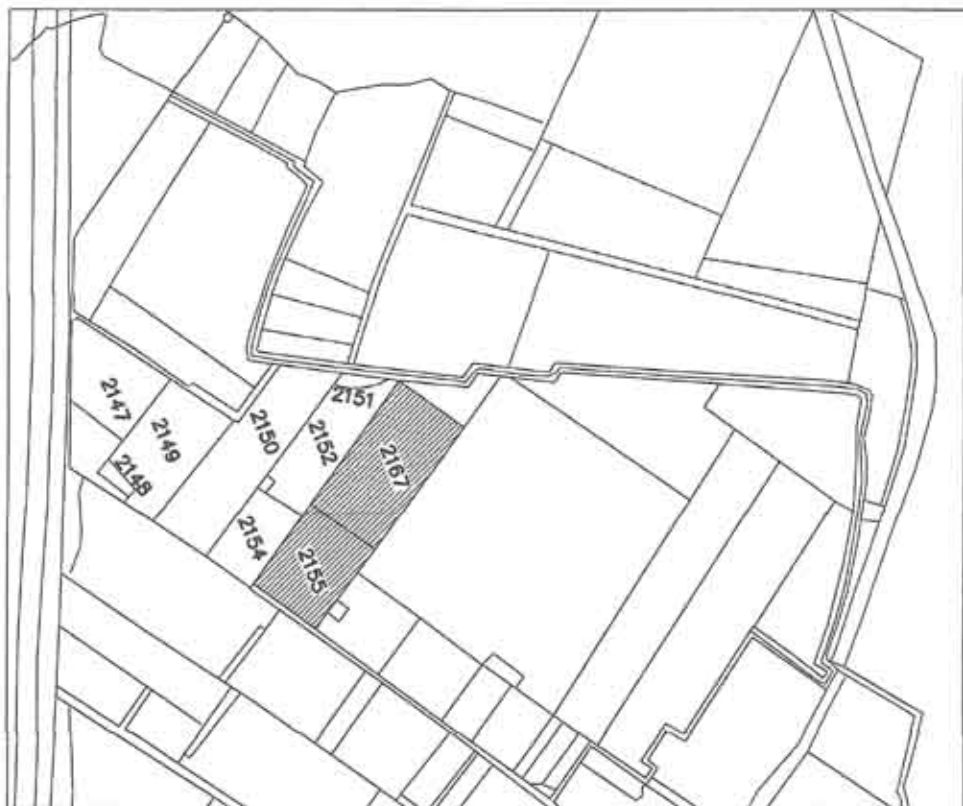

LOCATION IN SAJRA PLAN

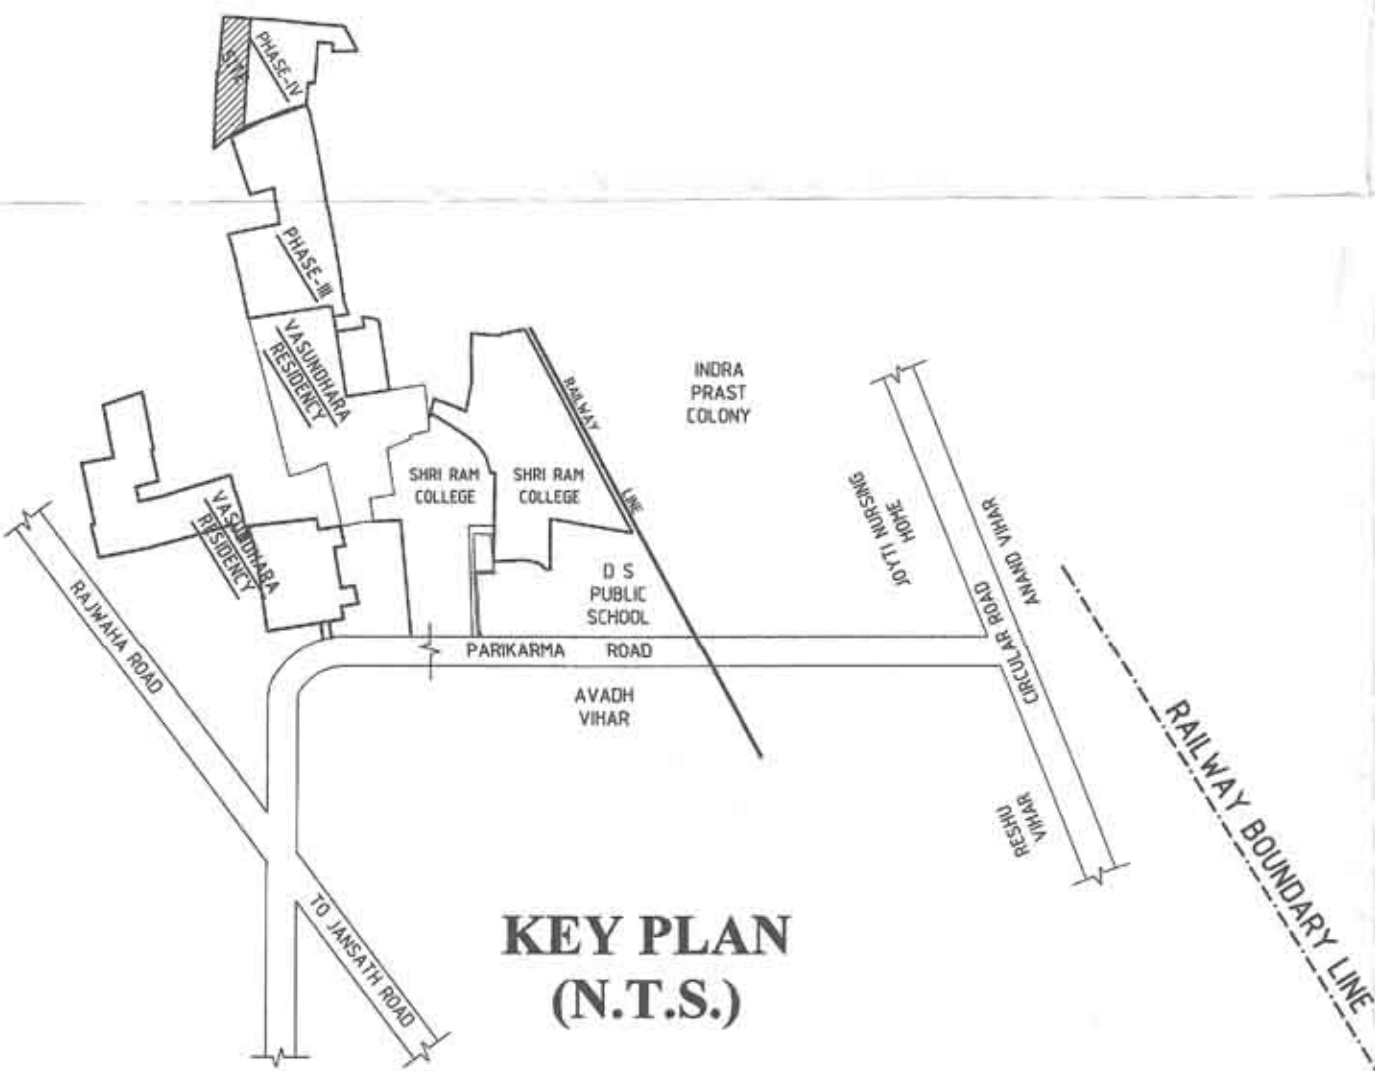

KEY PLAN (N.T.S.)

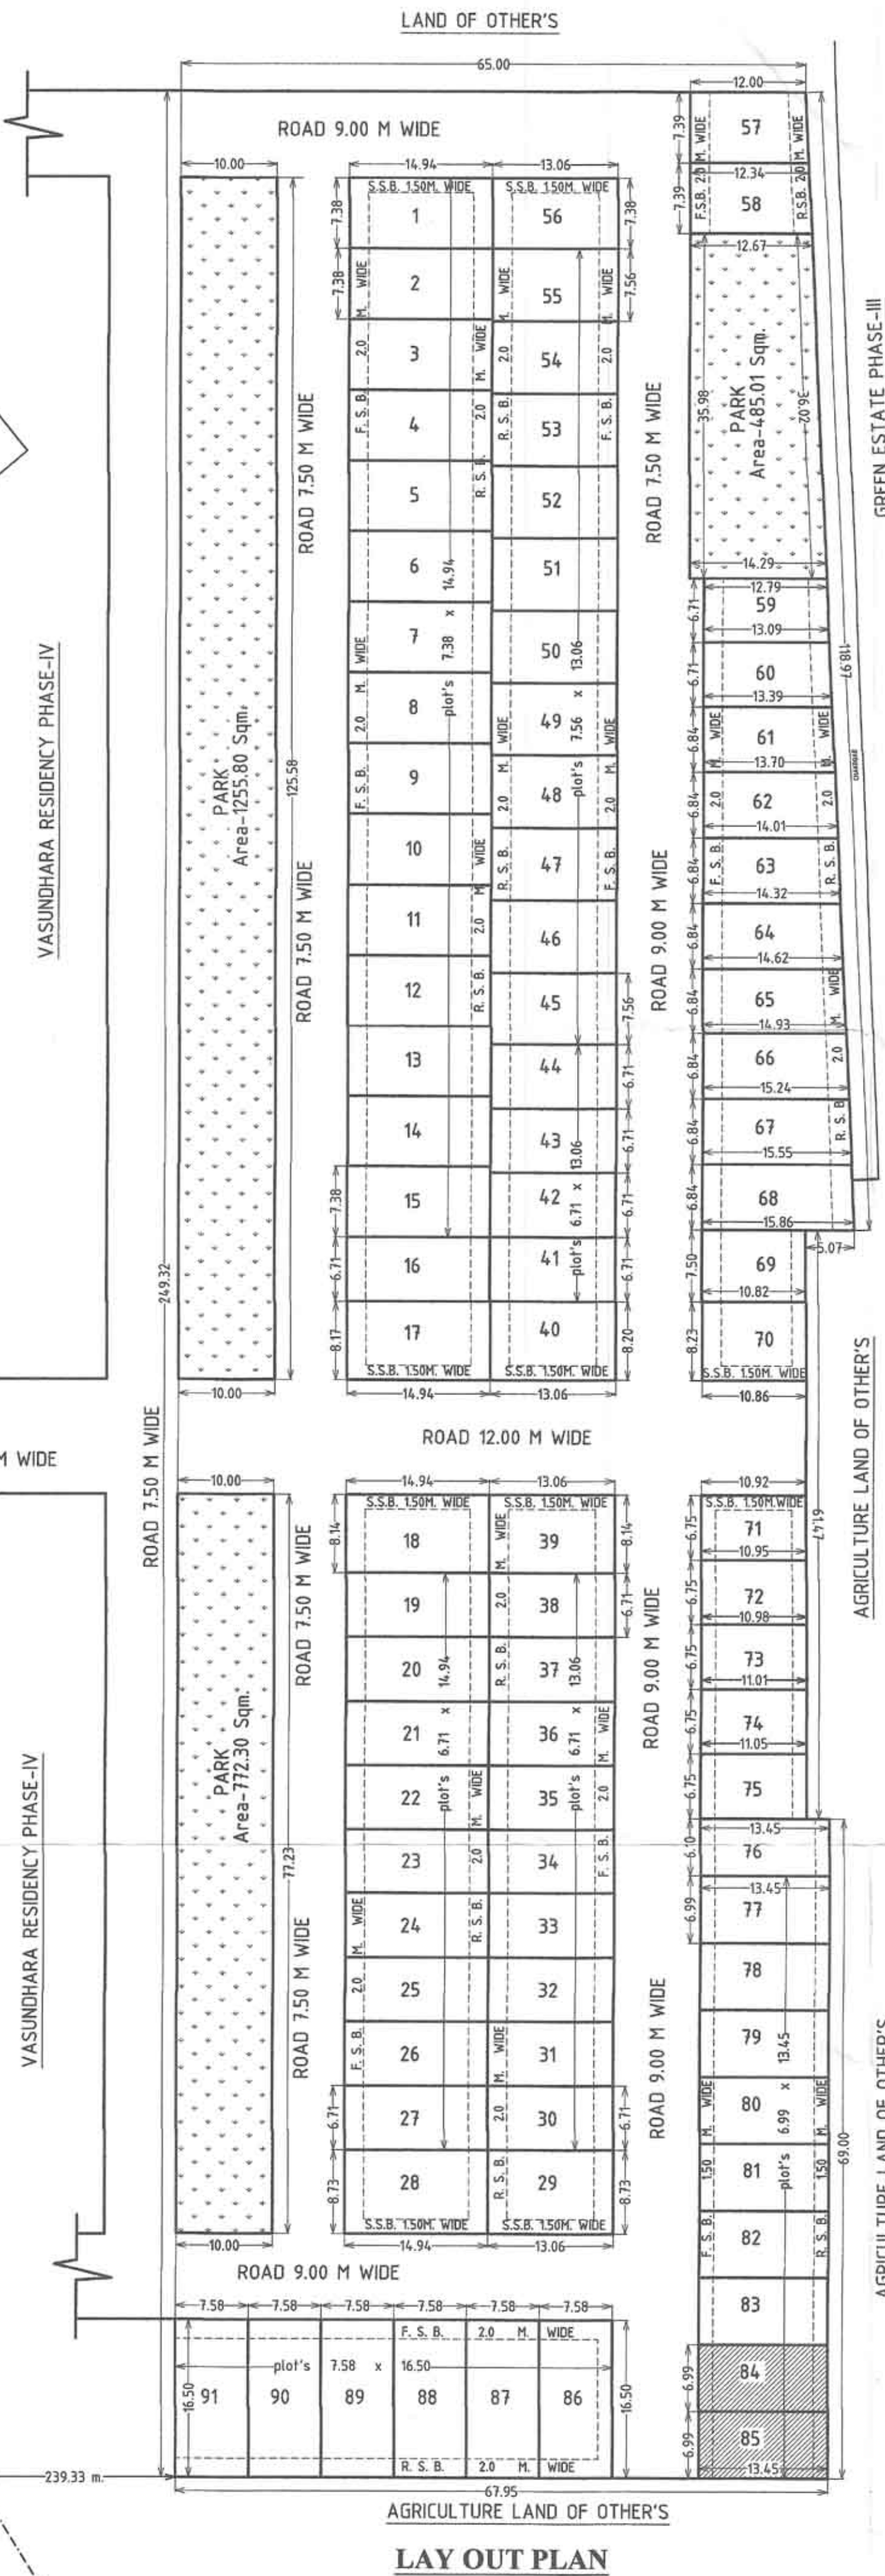

LAY OUT PLAN

1.	TOTAL LAND AREA	=	16754.07	SQM.	%
2.	PLOTTING AREA	=	8806.51		52.56
3.	COMMERCIAL AREA	=	250.14		01.50
4.	PARK & OPEN AREA	=	2513.11		15.00
5.	ROAD AREA	=	5184.31		30.94

PLOTNO.		PLOT SIZE		AREA		PLOTNO.		PLOT SIZE		AREA	
1-15	15	7.38X14.94		110.25	1653.75	62	1	-----		94.70	94.70
16	1	6.71x14.94		100.24	100.24	63	1	-----		96.81	96.81
17	1	8.17x14.94		122.05	122.05	64	1	-----		98.91	98.91
18	1	8.14x14.94		121.61	121.61	65	1	-----		101.01	101.01
19-27	9	6.71x14.94		100.24	902.16	66	1	-----		103.12	103.12
28	1	8.73x14.94		130.42	130.42	67	1	-----		105.22	105.22
29	1	8.73x13.06		114.01	114.01	68	1	-----		107.32	107.32
30-38	9	6.71x13.06		87.63	788.67	69	1	-----		81.02	81.02
39	1	8.14x13.06		106.30	106.30	70	1	-----		89.22	89.22
40	1	8.20x13.06		107.09	107.09	71	1	-----		73.16	73.16
41-44	4	6.71x13.06		87.63	350.52	72	1	-----		73.99	73.99
45-55	11	7.56x13.06		98.73	1086.03	73	1	-----		74.21	74.21
56	1	7.38x13.06		96.38	96.38	74	1	-----		74.41	74.41
57	1	-----		89.91	89.91	75	1	-----		74.63	74.63
58	1	-----		92.36	92.36	76	1	6.10x13.45		82.04	82.04
59	1	-----		86.86	86.86	77-85	9	6.99x13.45		94.01	864.09
60	1	-----		88.81	88.81	86-91	6	7.58x16.50		125.07	750.42
61	1	-----		92.60	92.60						9056.65

RESIDENTIAL LAY OUT PLAN OF VASUNDHARA RESIDENCY (PHASE-VI) BELONGING TO VASUNDHARA INFRA BUILD PVT. LTD. AT KHASRA NO. 2155, 2167 (PART), OF VILLAGE SUZROO, VASUNDHARA RESIDENCY PARIKRAMA MARG, TEHSIL SADAR, MUZAFFARNAGAR

	I. TOTAL PLOTS 51 TO 200 SQ.MT. = 91 NOS. @ 2 UNIT PER PLOT = 91 X 2 = 182 UNITS TOTAL NO. OF UNIT = 182 UNITS POPULATION CHART TOTAL UNITS = 182 NOS. @ 5 PERSON PER UNIT (182 X 5) = 910 PERSONS
--	---

DEVELOPED BY VASUNDHARA INFRA BUILD P.VT. LTD. PVT. LTD.

SH. AMIT KUMAR S/O SH. VIRENDRA PAL SINGH, MAMNOON ALI, MOHAMMAD ALI, MOHAMMAD AHMAD, SS/O SH. MAKSOOD ALI, & MOHD-INAM, MOHD. IKRAM, ABDUL KADIR ABDUL WAHID, SS/O LATE SH. SADAKAT ALI & SMT KHURSHIDI W/O LATE SH. SADAKAT ALI

DRAWN BY :- PH.2622175

ADHARSHILA CONSTRUCTION CONSULTANTS
SOUTH CIVIL LINE
SEWA MEDICARE LANE MAHAVIR CHOWK, MUZAFFARNAGAR

FOR ADHARSHILA CONSTRUCTION CONSULTANTS
ER. ASHISH SHARMA
S. Tech. (CIVIL)
Lic. No. 10/MDA-2
11, Moti Mahal
Muzaffarnagar