




ELEVATION-1

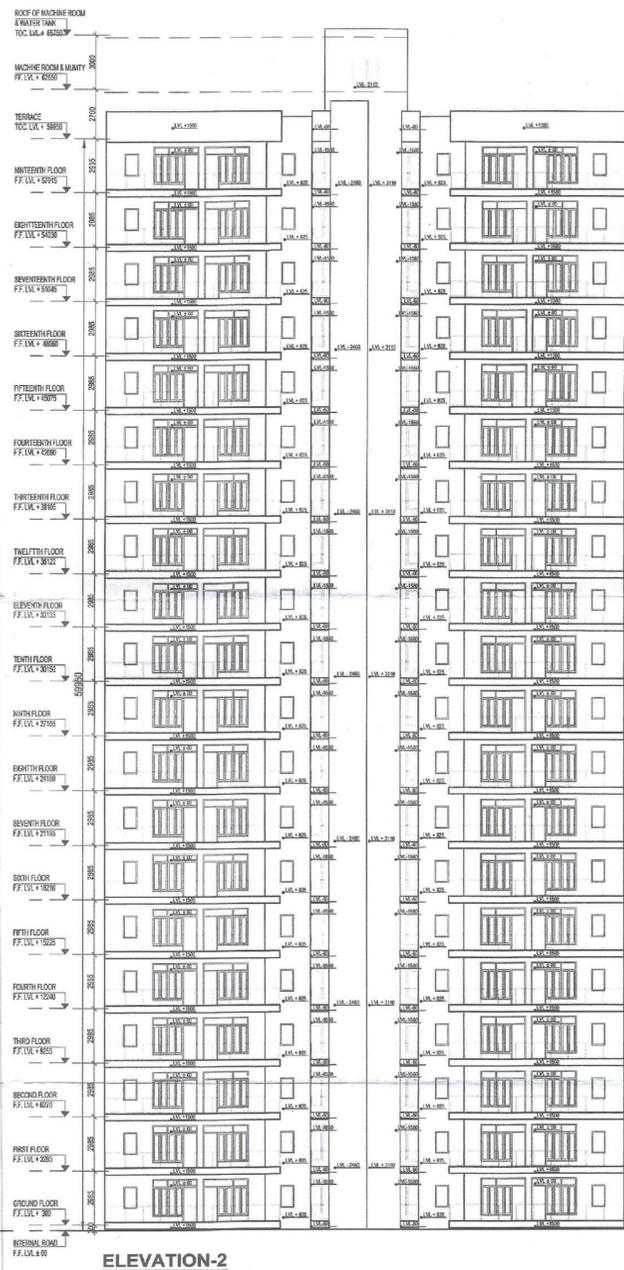

ELEVATION-2

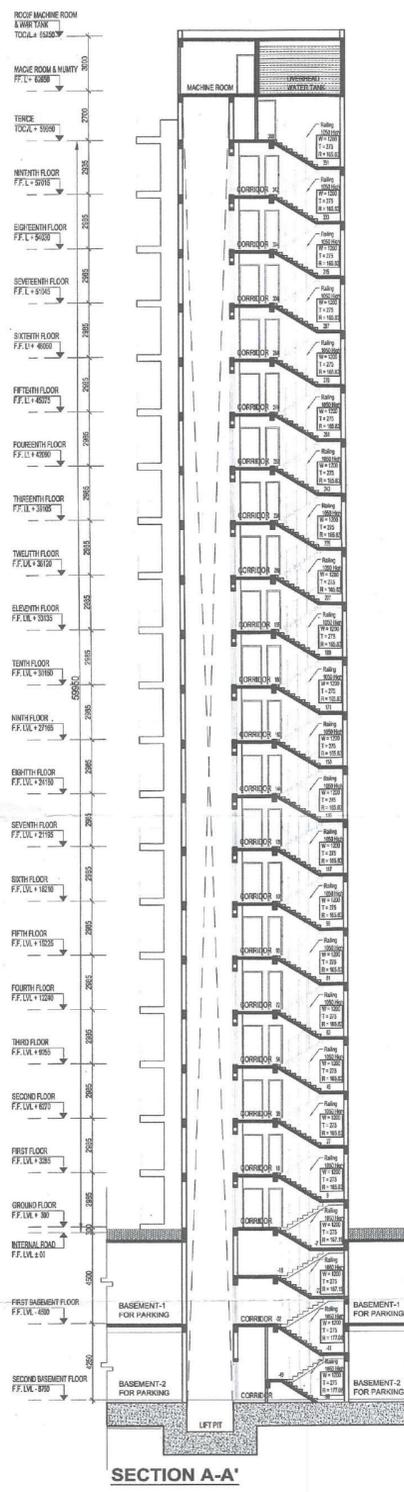

SECTION A-A'

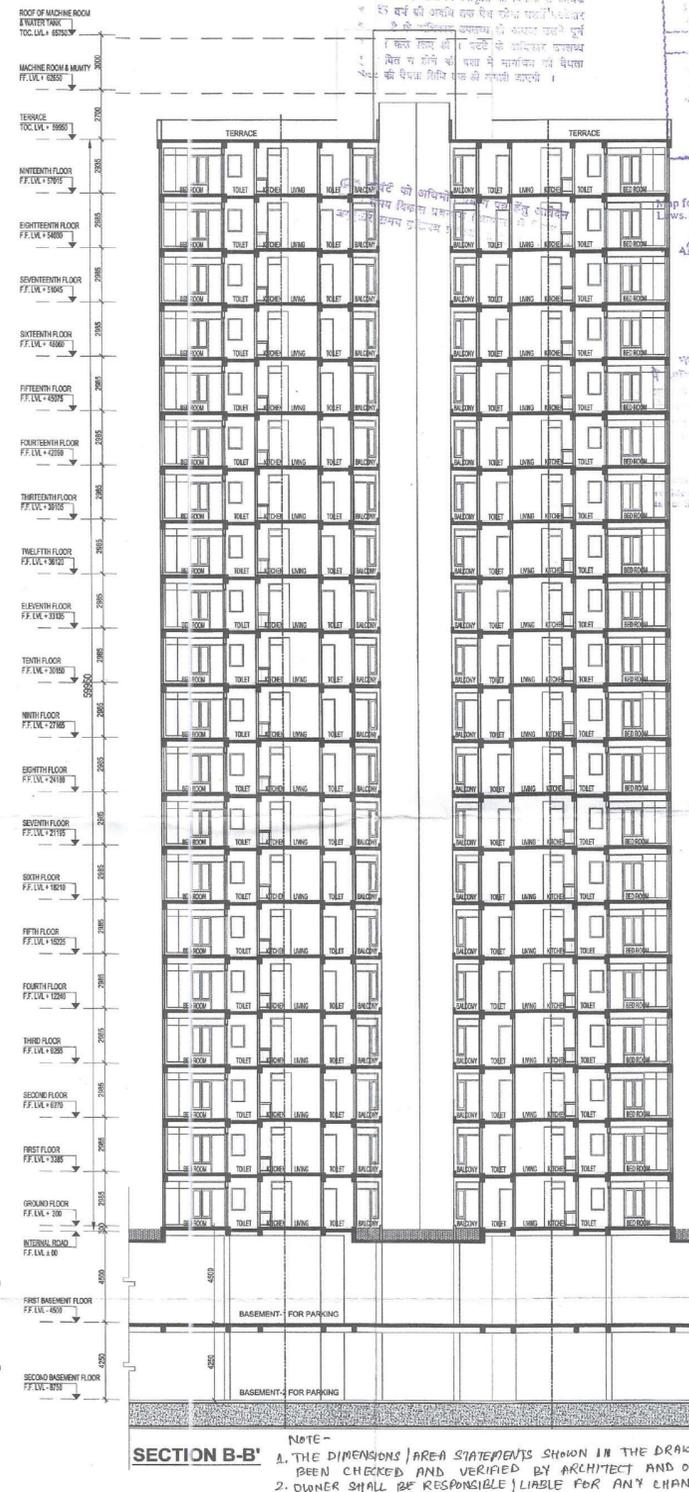

SECTION B-B'




NOTE -  
 1. THE DIMENSIONS / AREA STATEMENTS SHOWN IN THE DRAWINGS HAS BEEN CHECKED AND VERIFIED BY ARCHITECT AND OWNER.  
 2. OWNER SHALL BE RESPONSIBLE / LIABLE FOR ANY CHANGE IN THE DIMENSIONS / AREA STATEMENT.  
 3. ALL APARTMENTS ARE AIR-CONDITIONED WHEREVER THE LIGHTING AND MECH. VENTILATION IS NOT SUFFICIENT, ARTIFICIAL LIGHTING AND MECH. VENTILATION SHALL BE PROVIDED AS PER N.B.C.


for proposed Building is as per Bye Laws. Submitted for approval please.  
 Assn. Architect


PROJECT	TITLE	SCALE	DATE	ARCHITECTS SIGN	OWNERS SIGN	CONSULTANT
Proposed Revised Group Housing Building on PLOT NO.GH -02 , SEC - 143 NOIDA FOR - LOGIX CITY DEVELOPERS PVT.LTD.	<b>BLOCK-4(B)</b> (POCKET-2)	1:100 & 1:200	09-05-13		For Logix City Developers (P) Ltd. 	<b>R.N.Gupta &amp; Associates</b> Consulting Engineers, Architects & Valuers E-1, Sector-55, Noida Phones - (+120) 2582224, 2582773 Fax - (+120) 4321556 email - info@rngcorp.com
	REVISED SUBMISSION DRAWING	JOB NO. 1154	DRG.NO. 25			

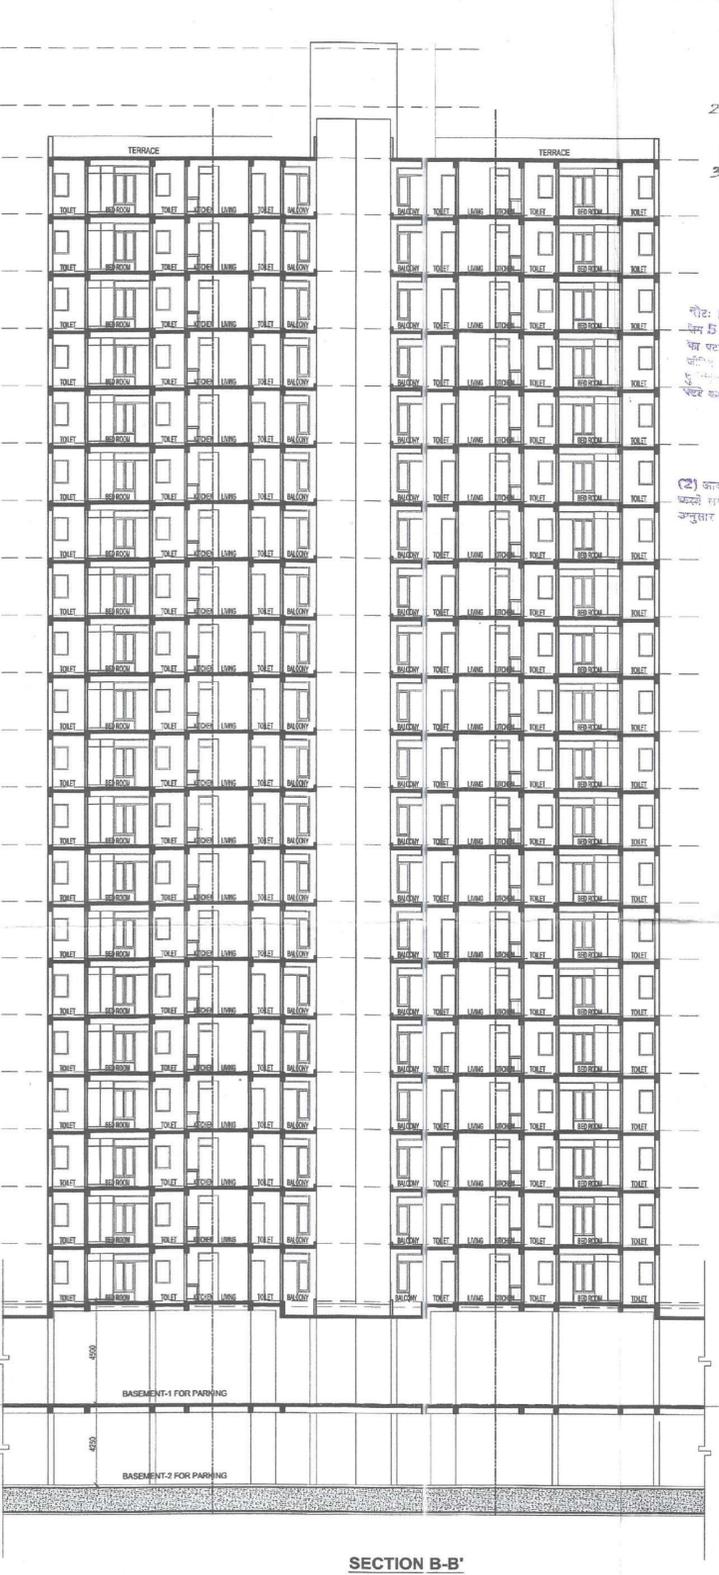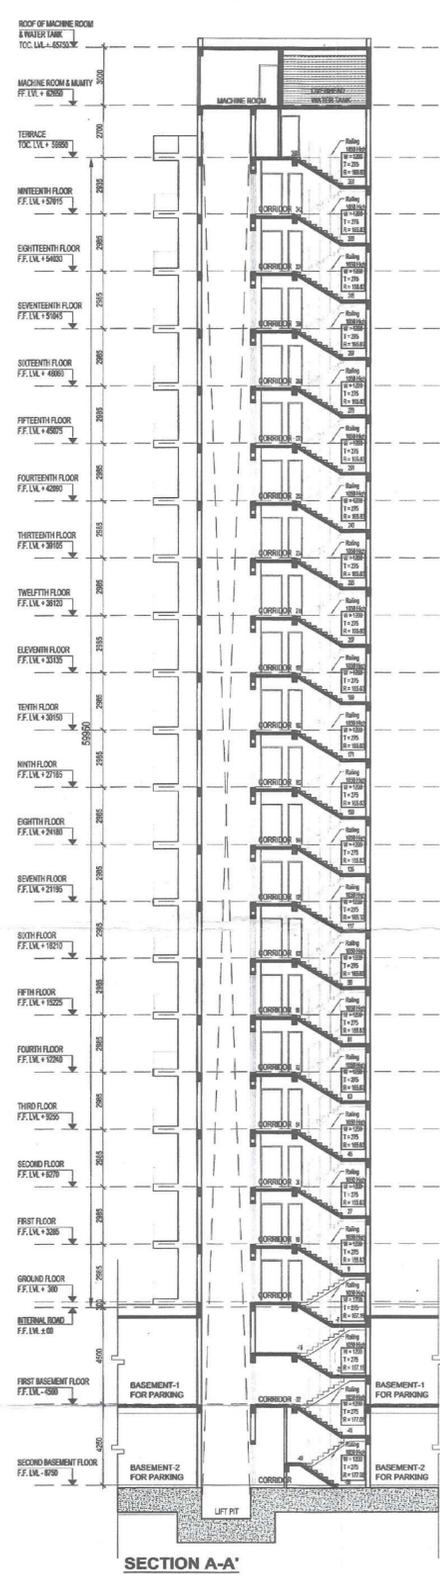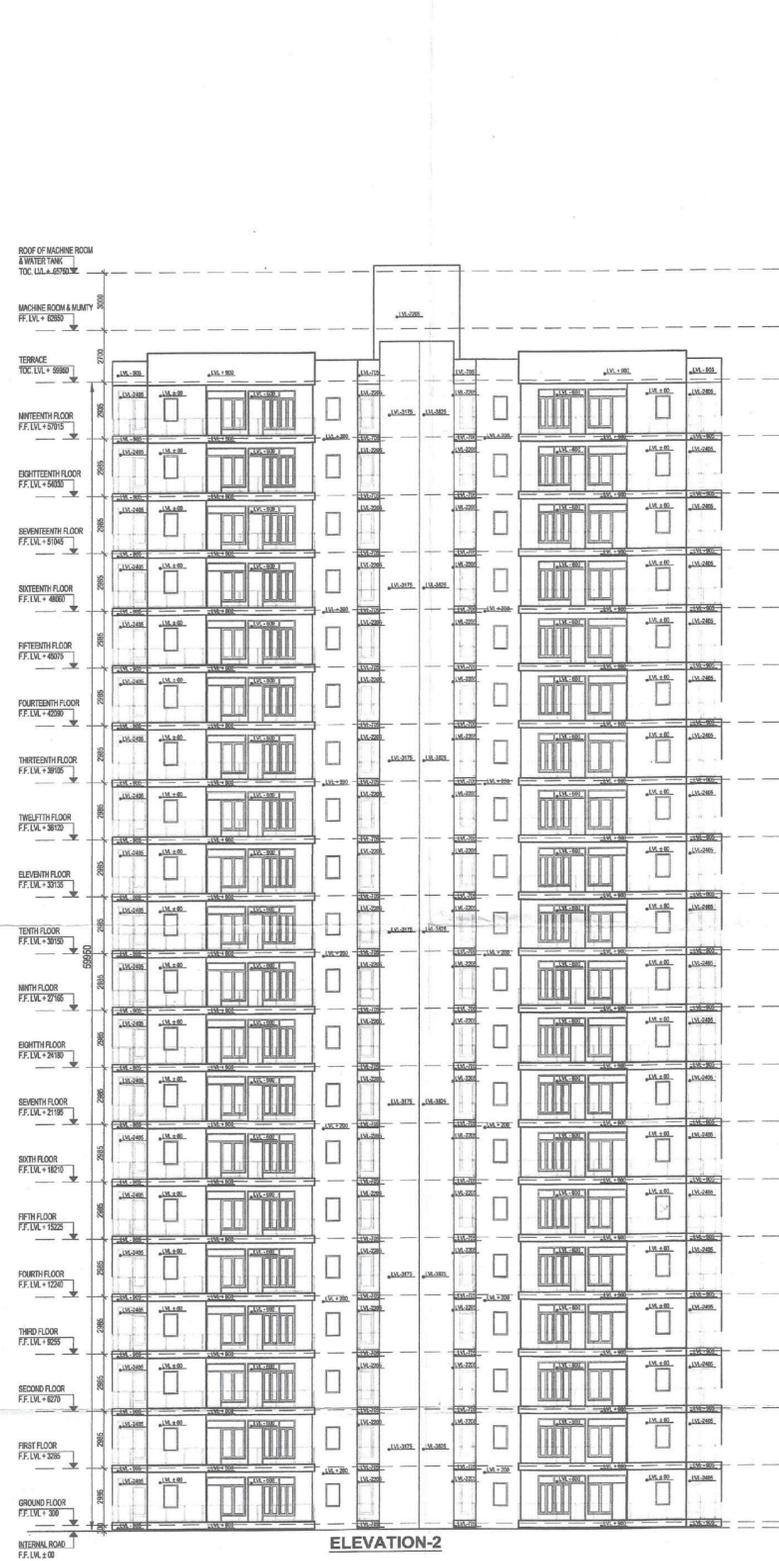


NOTE -  
 1. THE DIMENSIONS / AREA STATEMENTS SHOWN IN THE DRAWINGS HAS BEEN CHECKED & VERIFIED BY ARCHITECT & OWNER.  
 2. OWNER SHALL BE RESPONSIBLE / LIABLE FOR ANY CHANGE IN THE DIMENSIONS / AREA STATEMENT.  
 3. ALL APARTMENTS ARE AIR-CONDITIONED. WHEREVER THE LIGHTING AND VENTILATION IS NOT SUFFICIENT, ARTIFICIAL LIGHTING AND MECHANICAL VENTILATION SHALL BE PROVIDED AS PER N.B.C.


Map for proposed Building is as per Bye Laws Submitted for approval please.  
 Map for proposed Building is as per Bye Laws Submitted for approval please.  
 सहायक सचिव, आवास एवं शहरी विकास विभाग, नोडा  

PROJECT	TITLE	SCALE	DATE	ARCHITECTS SIGN	OWNERS SIGN	CONSULTANT
Proposed Revised Group Housing Building on PLOT NO.GH-02 , SEC - 143 NOIDA FOR - LOGIX CITY DEVELOPERS PVT.LTD.	BLOCK-5A-5B (POCKET-2)	1:100 & 1:200	09-05-13			R.N.Gupta & Associates Consulting Engineers, Architects & Valuers E-1, Sector-55, Noida Phones - (+120) 2582224, 2582773 Fax - (+120) 4321556 email - info@rngcorp.com
	REVISED SUBMISSION DRAWING	JOB NO. 1154	DRG.NO. 27			

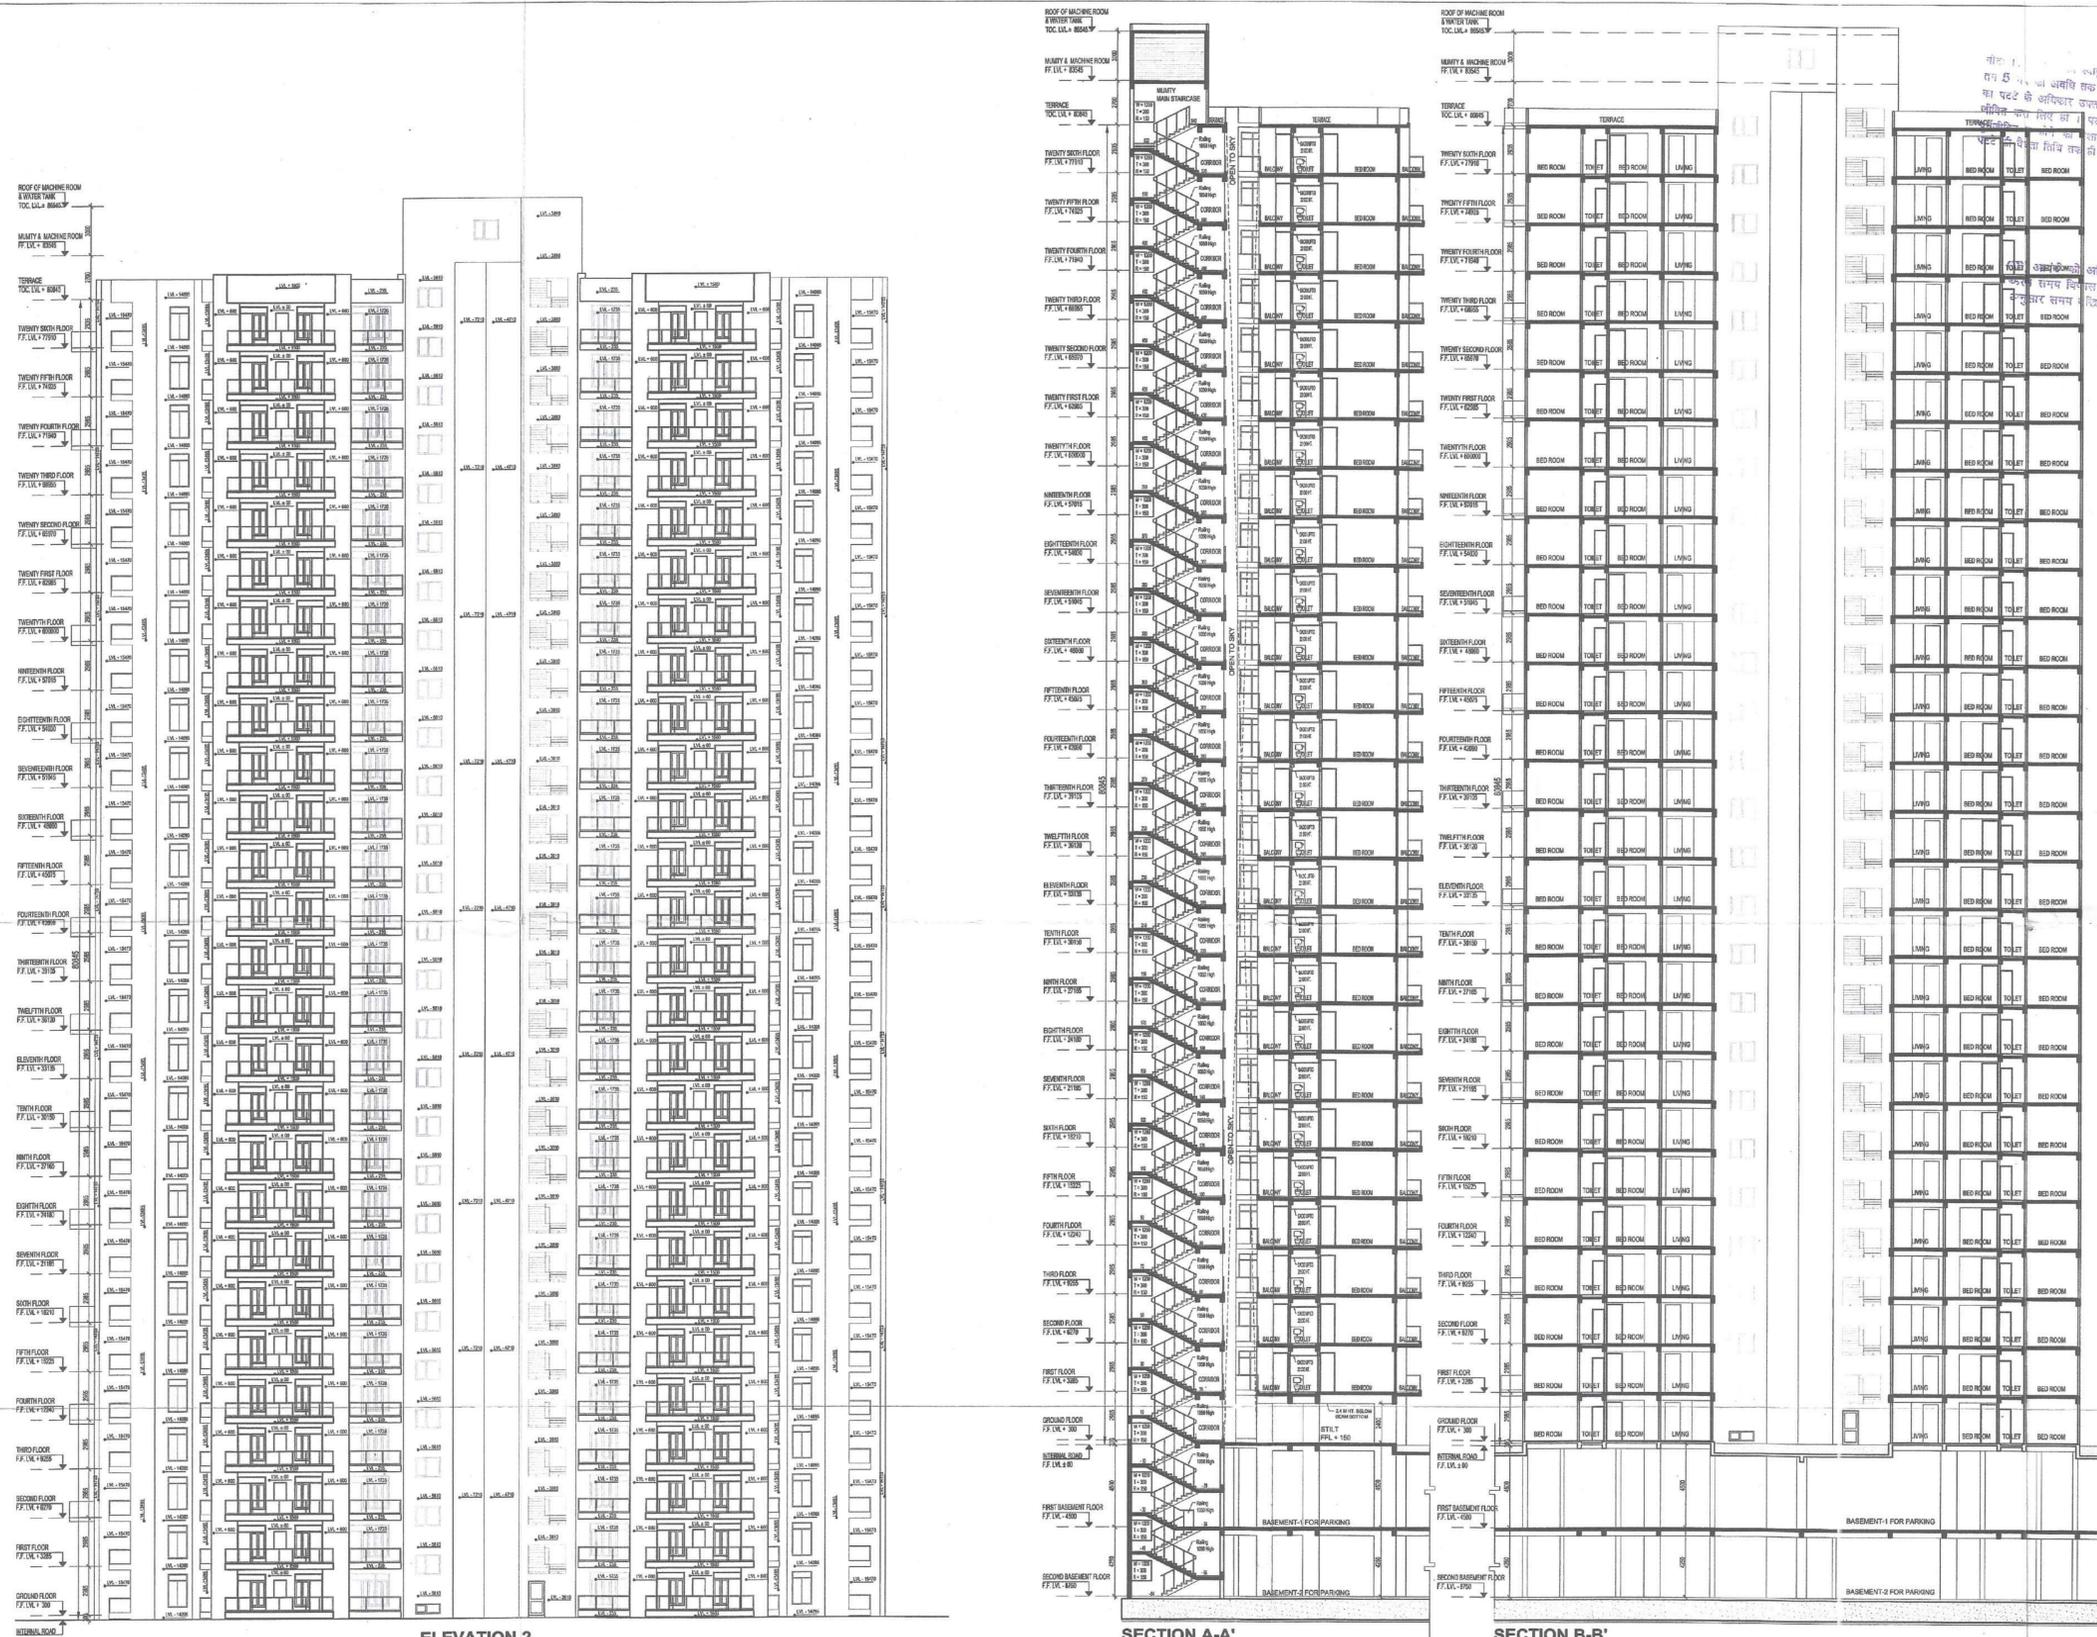

मोह. 11/25/2015  
 11/11/15  
 (कम प्रबन्ध)

Map for proposed Building is as per Bye Laws. Submitted for approval please.

नगर के अन्तर्गत यह बाउण्डरी लैट आउट में निर्माण किया जा रहा है। इस निर्माण के लिए नगर की योजना, अति-सूचनाओं पर ध्यान देना आवश्यक है।  
 Encroachments on front, Rear & Side setbacks in the heavy penalties. Encroachments should be denotified also Please avoid encroachments construct building as per Sanctioned Map.

- NOTE-
1. THE DIMENSIONS / AREA STATEMENTS SHOWN IN THE DRAWINGS HAS BEEN CHECKED & VERIFIED BY ARCHITECT AND OWNER.
  2. OWNER SHALL BE RESPONSIBLE / LIABLE FOR ANY CHANGE IN THE DIMENSIONS / AREA STATEMENT.
  3. ALL APARTMENTS ARE AIR-CONDITIONED WHEREVER THE LIGHTING AND VENTILATION IS NOT SUFFICIENT. ARTIFICIAL LIGHTING AND MECHANICAL VENTILATION SHALL BE PROVIDED AS PER N.B.C.

PROJECT Proposed Revised Group Housing Building on PLOT NO.GH -02 , SEC - 143 NOIDA FOR - LOGIX CITY DEVELOPERS PVT.LTD.	TITLE BLOCK -1 SECTION & ELEVATION (POCKET-2)  REVISED SUBMISSION DRAWING	SCALE 1:100 & 1:200  JOB NO. 1154	DATE 09-05-13  DRG.NO. 17	ARCHITECTS SIGN 	OWNERS SIGN For Logix City Developers (P) Ltd.  Director	CONSULTANT R.N.Gupta & Associates Consulting Engineers, Architects & Valuers E-1, Sector-55, Noida Phones - (+120) 2582224, 2582773 Fax - (+120) 4321556 email - info@rngcorp.com
---	--	---	---------------------------------------	---------------------	---	---

