


PART LAY-OUT PLAN OF RESIDENTIAL SCHEME (KH.NO-96,97) FOR (NANDGRAM) VILLAGE NOOR NAGAR GHAZIABAD.

- (01) TOTAL AREA OF LAND = 17872.96 SQM. (100.00%)
- (02) AREA UNDER RESIDENTIAL = 7936.96 SQM. (44.41%)
- (03) AREA UNDER COMMUNITY FACILITY (AREA UNDER ANGANWADI+GARBAGE COLLECTION) = 777.80 SQM. (8.17 %)
- (04) AREA UNDER GREEN/PARK = 1788.00 SQM. (10.00 %)
- (05) AREA UNDER ROAD = 7375.20 SQM. (37.42 %)

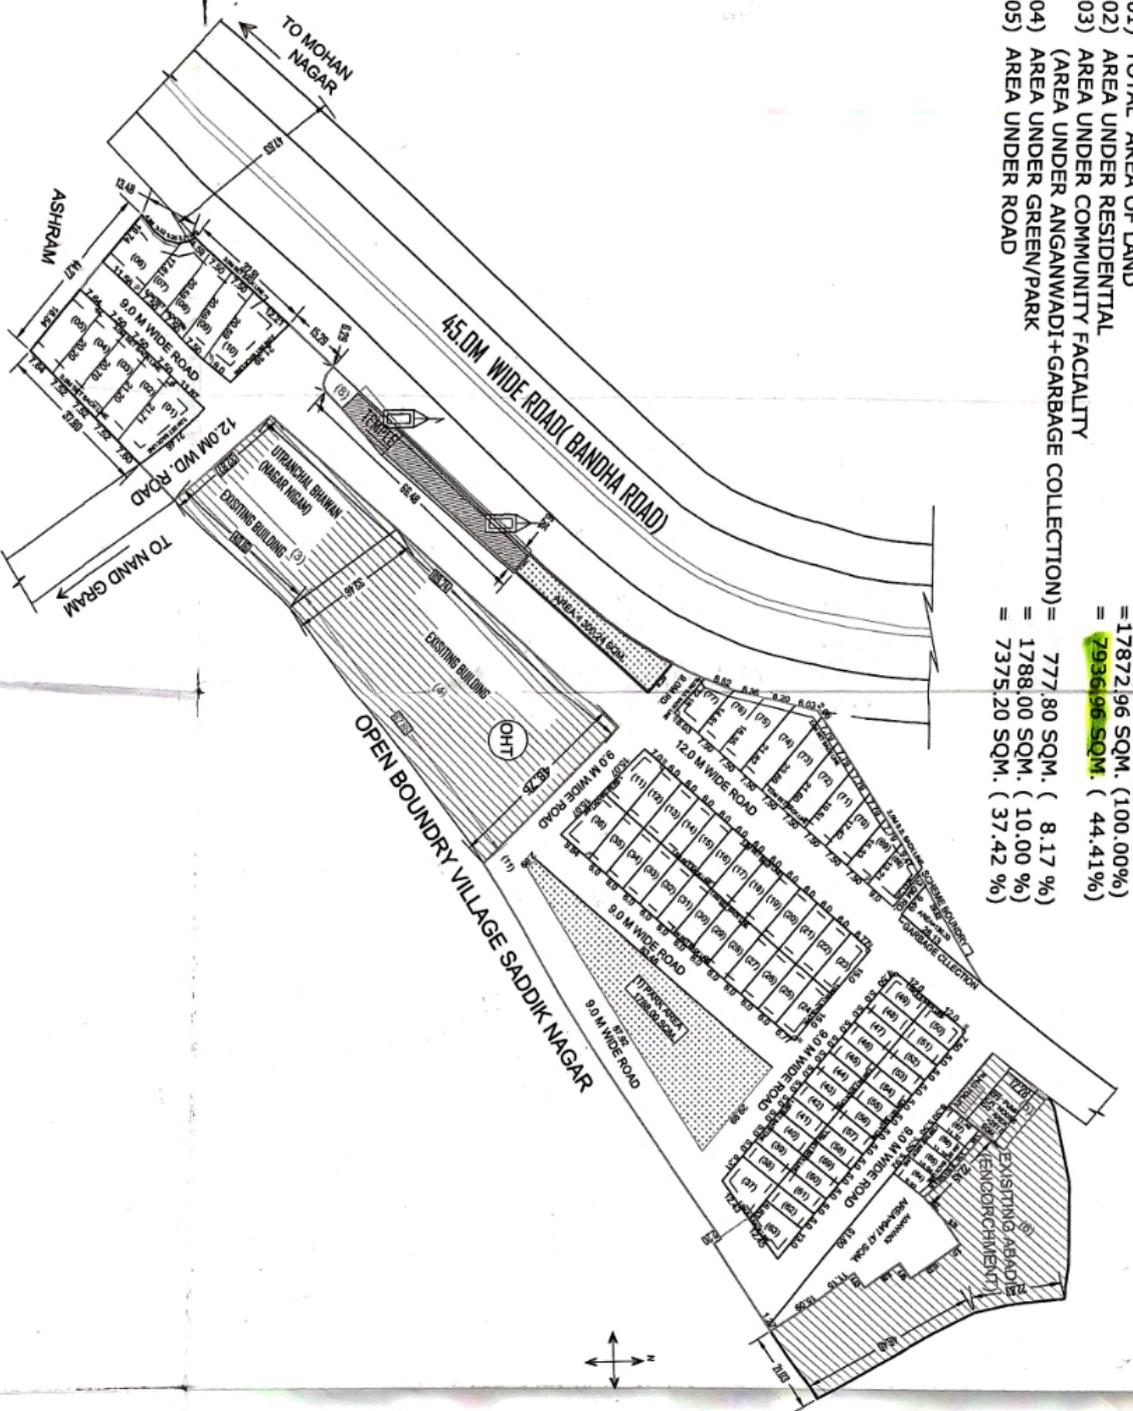

SCHEME BOUNDRY

S.N.	AREA IN SQM.	F.S.	B.I.R.S.	B.S.S.	B-1
01	221.13	3.0	3.0	3.0	3.0
02	160.92	3.0	3.0		
03	157.12	3.0	3.0		
04	153.32	3.0	3.0		
05	149.42	3.0	3.0		
06	179.36	3.0	3.0		
07	156.35	3.0	3.0		
08	157.88	3.0	3.0		
09	155.36	3.0	3.0		
10	217.02	3.0	3.0	3.0	
11	115.68	1.5	1.5	1.5	
12	12-22	90.00	1.5	1.5	
13	23-24	101.55	1.5	1.5	
14	25-35	90.00	1.5	1.5	
15	36	136.93	1.5	1.5	
16	37	119.65	1.5	1.5	
17	38-48	60.00	1.5	1.5	
18	49-50	90.00	1.5	1.5	
19	51-62	60.00	1.5	1.5	
20	63	99.62	1.5	1.5	
21	64	61.80	1.5	1.5	
22	65	61.53	1.5	1.5	
23	66	62.22	1.5	1.5	
24	67	62.75	1.5	1.5	
25	68	105.53	2.0	2.0	2.0
26	69	107.10	2.0	2.0	
27	70	122.80	2.0	2.0	
28	71	138.48	2.0	2.0	
29	72	154.17	2.0	2.0	
30	73	169.85	2.0	2.0	
31	74	174.29	2.0	2.0	
32	75	149.86	2.0	2.0	
33	76	124.00	2.0	2.0	
34	77	107.36	2.0	2.0	2.0
GARBAGE COLLECTION					
35	130.33 SQM.				
ANGANWADI					
36	647.47 SQM.				

D/MAN *[Signature]*

AMIN *[Signature]*

J.E. *[Signature]*

A.E. *[Signature]*

E.E. *[Signature]*

T.P. *[Signature]*

C.A.T.P. *[Signature]*

SECY. *[Signature]*

[Signature]