


COMBINED LAYOUT PLAN OF SHAKUMBHARI VIHAR SCHEME NO-08, SAHARANPUR

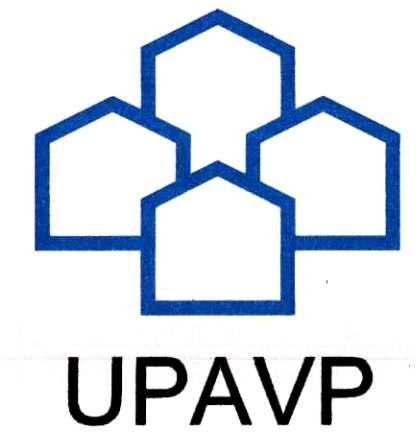

U.P AVAS EVAM VIKAS PARISHAD, LUCKNOW  
ARCHITECTURE AND PLANNING UNIT - 1  
AREA = 154.94 ACRE

ARCHITECTURE AND PLANNING UNIT - 1 U.P AVAS EVAM  
VIKAS PARISHAD NEELGIRI COMPLEX INDIRA NAGAR,  
LUCKNOW

E-MAIL ID. - ap1@upavp.com

COMBINED NUMBERING AND CONTROL LAYOUT  
PLAN OF SHAKUMBHARI VIHAR, SCHEME NO.-08  
SAHARANPUR

**LEGEND**  
OLD DENSE ABADI, COURT CASE & ENCROCHMENT  
PROJECT BOUNDRY  
ARZAN MUKT LAND

1. THIS LAY OUT PLAN HAS BEEN PREPARED ON  
THE BASIS OF FEASIBILITY RECEIVED BY Ex. En.  
CD - 32 VIDE HIS LETTER NO. 2080 DATED 31-12-19

2. THIS UNIFIED LAY OUT PLAN HAS BEEN FINALIZED  
ON THE BASIS OF FEASIBILITY RECEIVED BY Ex. En.  
CD - 32 VIDE HIS LETTER NO. 371 DATED 03-03-2020

**DISCLAIMER**  
THIS COMPILED LAYOUT PLAN IS ONLY FOR  
VIEWING PURPOSE. IT SHALL NOT BE  
REFERRED AS AN AUTHORIZED/LEGAL  
DOCUMENT & IT CAN NOT BE USED IN ANY  
COURT OR IN ANY MATTER RELATED TO  
DISPUTE OF ANY TYPE.

DISPUTED LAND

SCALE - NOT TO SCALE

DEALT BY MAANUKRITI ARCHITECT

DATE 04-02 -2020


CHECKED BY SIGN

MAHADEV PRASAD  
DRAUGHTSMAN ( CIVIL ) SD-/ 04/03/2020

R.H. JAISWAL  
ARCH. ASSTT.

S.J. YADAV  
B. ARCH ARCHITECT PLANNER SD-/ 04/03/2020

V.B. SINGH  
CHIEF ARCHITECT PLANNER SD-/ 06/03/2020

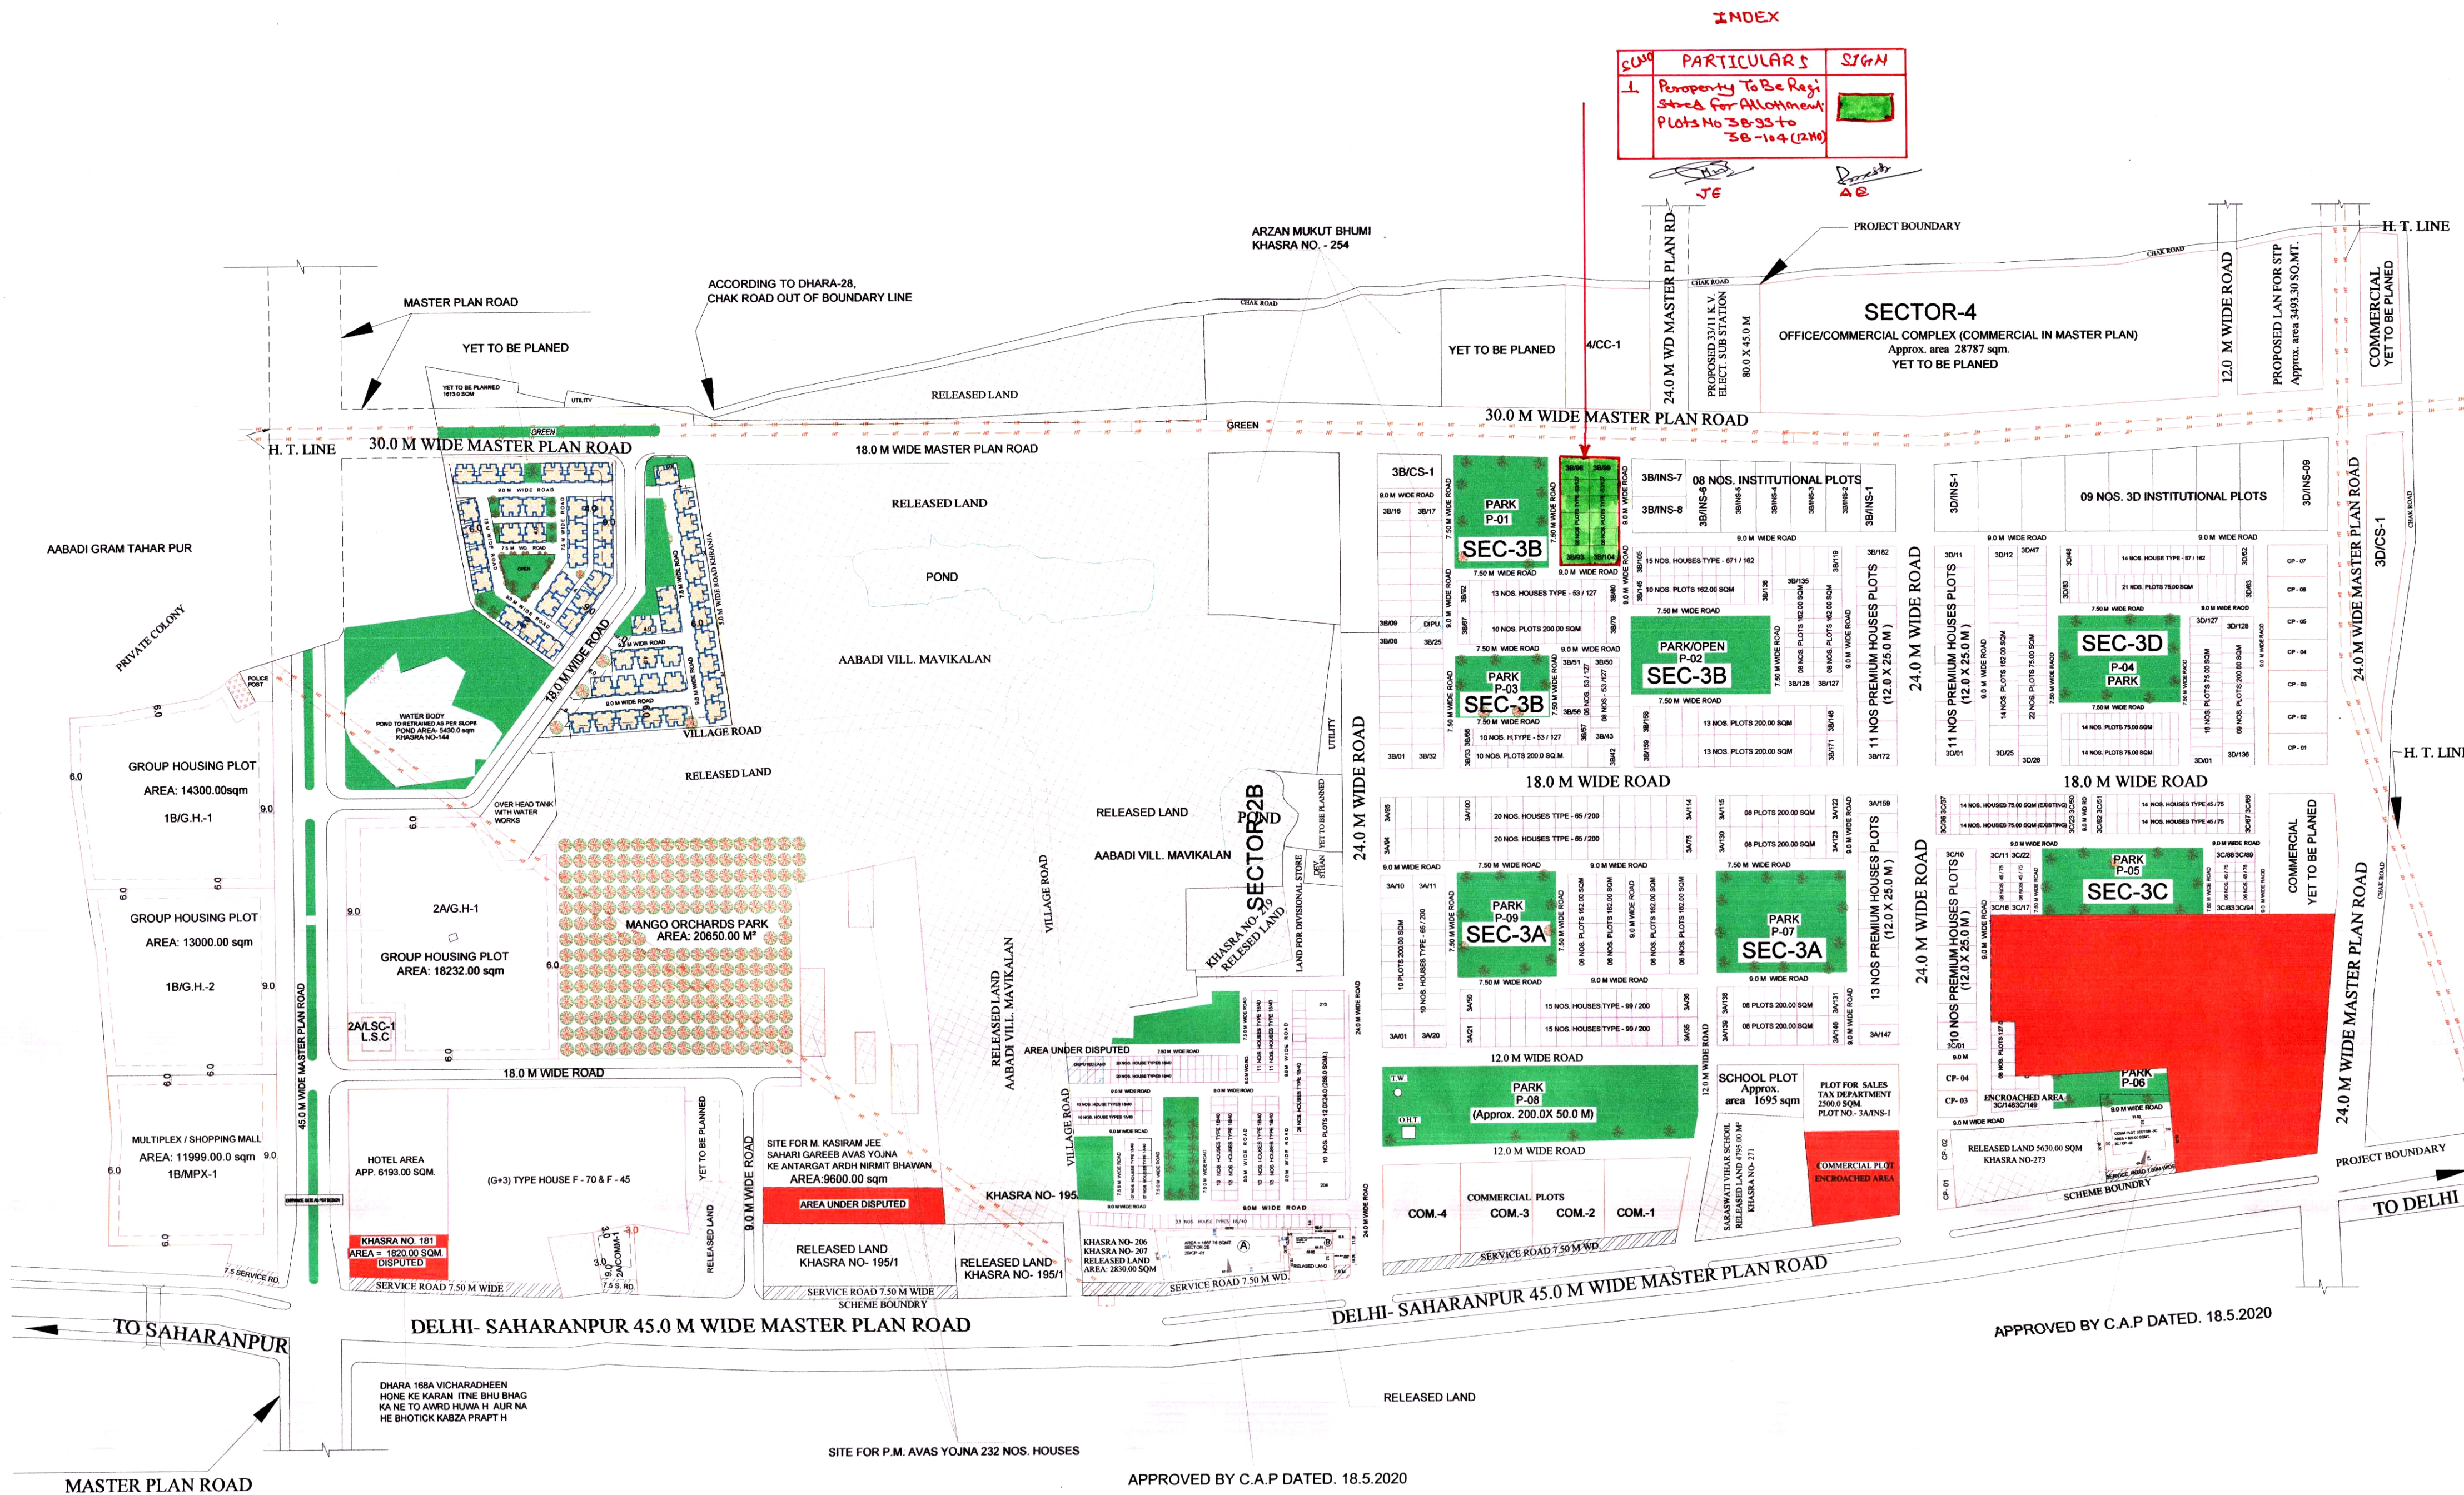

**INDEX**  
SUN PARTICULARS  
SIGNED  
PROPERTY TO BE REG. STRUC. FOR ALLOTMENT PLOTS NO 38-35 TO 38-114 (2ND)

**SECTOR-4**  
OFFICE/COMMERCIAL COMPLEX (COMMERCIAL IN MASTER PLAN)  
Approx. area 28787 sqm.  
YET TO BE PLANNED

APPROVED BY C.A.P DATED. 18.5.2020

APPROVED BY C.A.P DATED. 18.5.2020