



SHAIENDR AKUMAR BHATIA

Digitally signed by SHAIENDR AKUMAR BHATIA  
Date: 2026.01.07 19:09:46 +05'30'

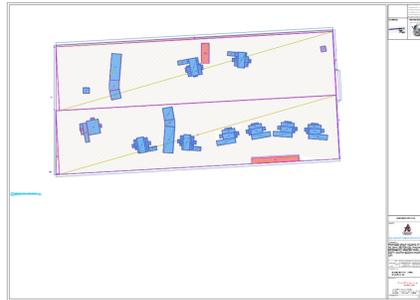


DESCRIPTION	TOWER-A					TOWER-B2					TOWER-C1					TOWER-C2 & C3					TOWER-D3 & D6					TOWER-D4 & D5				
	MAIN FAR	15% SERVICE FAR	NON F.A.R.	TOTAL BUILTUP AREA	NO. OF UNIT / FLOOR	MAIN FAR	15% SERVICE FAR	NON F.A.R.	TOTAL BUILTUP AREA	NO. OF UNIT / FLOOR	MAIN FAR	15% SERVICE FAR	NON F.A.R.	TOTAL BUILTUP AREA	NO. OF UNIT / FLOOR	MAIN FAR	15% SERVICE FAR	NON F.A.R.	TOTAL BUILTUP AREA	NO. OF UNIT / FLOOR	MAIN FAR	15% SERVICE FAR	NON F.A.R.	TOTAL BUILTUP AREA	NO. OF UNIT / FLOOR	MAIN FAR	15% SERVICE FAR	NON F.A.R.	TOTAL BUILTUP AREA	NO. OF UNIT / FLOOR
GR. COVERAGE	704.497					1082.7700					746.0197					1301.9120					1361.5032					1361.5032				
BASEMENT-01																														
BASEMENT-02																														
GROUND FLOOR AREA	593.52	68.59	0.00	662.11	2	543.55	64.02	475.20	1082.77	2	445.97	62.53	0.00	508.50	0	369.70	125.06	860.58	1355.34	0	344.94	115.74	663.44	1124.12	0	344.94	115.74	663.44	1124.12	0
1ST FLOOR AREA	440.21	81.03	108.36	629.60	2	733.93	54.56	179.52	968.01	2	266.21	52.86	90.14	409.21	2	960.88	105.52	360.56	1426.96	4	853.46	112.32	238.64	1204.42	4	853.46	112.32	238.64	1204.42	4
2nd FLOOR AREA	866.11	81.03	277.53	1224.67	4	733.06	69.47	204.70	1007.23	4	471.43	61.72	178.88	712.03	4	942.96	123.44	360.56	1426.96	4	835.54	130.24	238.64	1204.42	4	835.54	130.24	238.64	1204.42	4
3rd FLOOR AREA	866.11	81.03	277.53	1224.67	4	733.06	64.53	200.32	997.91	4	471.48	61.72	178.88	712.08	4	942.96	123.44	360.56	1426.96	4	835.54	130.24	238.64	1204.42	4	835.54	130.24	238.64	1204.42	4
4th FLOOR AREA	866.11	81.03	277.53	1224.67	4	733.06	64.53	200.32	997.91	4	471.48	61.72	178.88	712.08	4	942.96	123.44	360.56	1426.96	4	835.54	130.24	238.64	1204.42	4	835.54	130.24	238.64	1204.42	4
5th FLOOR AREA	866.11	81.03	277.53	1224.67	4	733.06	64.53	200.32	997.91	4	471.48	61.72	178.88	712.08	4	942.96	123.44	360.56	1426.96	4	835.54	130.24	238.64	1204.42	4	835.54	130.24	238.64	1204.42	4
6th FLOOR AREA	866.11	81.03	277.53	1224.67	4	733.06	64.53	200.32	997.91	4	471.48	61.72	178.88	712.08	4	942.96	123.44	360.56	1426.96	4	835.54	130.24	238.64	1204.42	4	835.54	130.24	238.64	1204.42	4
7th FLOOR AREA	866.11	81.03	277.53	1224.67	4	733.06	64.53	200.32	997.91	4	471.48	61.72	178.88	712.08	4	942.96	123.44	360.56	1426.96	4	835.54	130.24	238.64	1204.42	4	835.54	130.24	238.64	1204.42	4
8th FLOOR AREA	866.11	81.03	277.53	1224.67	4	733.06	64.53	200.32	997.91	4	471.48	61.72	178.88	712.08	4	942.96	123.44	360.56	1426.96	4	835.54	130.24	238.64	1204.42	4	835.54	130.24	238.64	1204.42	4
9th FLOOR AREA	866.11	81.03	277.53	1224.67	4	733.06	64.53	200.32	997.91	4	471.48	61.72	178.88	712.08	4	942.96	123.44	360.56	1426.96	4	835.54	130.24	238.64	1204.42	4	835.54	130.24	238.64	1204.42	4
10th FLOOR AREA	866.00	81.03	277.53	1225.23	4	733.06	64.53	200.32	997.91	4	471.43	61.72	180.28	713.43	4	942.96	123.44	360.56	1426.96	4	835.54	130.24	238.64	1204.42	4	835.54	130.24	238.64	1204.42	4
11th FLOOR AREA	866.00	81.03	277.53	1225.23	4	733.06	64.53	200.32	997.91	4	471.48	61.72	178.88	712.08	4	942.96	123.44	360.56	1426.96	4	835.54	130.24	238.64	1204.42	4	835.54	130.24	238.64	1204.42	4
12th FLOOR AREA	866.11	81.03	277.53	1224.67	4	733.06	64.53	200.32	997.91	4	471.48	61.72	178.88	712.08	4	942.96	123.44	360.56	1426.96	4	835.54	130.24	238.64	1204.42	4	835.54	130.24	238.64	1204.42	4
13th FLOOR AREA	866.11	81.03	277.53	1224.67	4	733.06	64.53	200.32	997.91	4	471.48	61.72	178.88	712.08	4	942.96	123.44	360.56	1426.96	4	835.54	130.24	238.64	1204.42	4	835.54	130.24	238.64	1204.42	4
14th FLOOR AREA	866.11	81.03	277.53	1224.67	4	733.06	64.53	200.32	997.91	4	471.48	61.72	178.88	712.08	4	942.96	123.44	360.56	1426.96	4	835.54	130.24	238.64	1204.42	4	835.54	130.24	238.64	1204.42	4
15th FLOOR AREA	866.11	81.03	277.53	1224.67	4	733.06	64.53	200.32	997.91	4	471.48	61.72	178.88	712.08	4	942.96	123.44	360.56	1426.96	4	835.54	130.24	238.64	1204.42	4	835.54	130.24	238.64	1204.42	4
16th FLOOR AREA (REFUGE FLOOR) (TWR-A&B2)	866.11	261.06	97.50	1224.67	4	733.06	91.40	200.32	1024.78	4	471.48	61.72	178.88	712.08	4	942.96	123.44	360.56	1426.96	4	835.54	130.24	238.64	1204.42	4	835.54	130.24	238.64	1204.42	4
17th FLOOR AREA (REFUGE FLOOR) (TWR-A&B2)	866.11	99.00	259.56	1224.67	4	733.06	64.53	200.32	997.91	4	471.48	61.72	178.88	712.08	4	942.96	123.44	360.56	1426.96	4	835.54	130.24	238.64	1204.42	4	835.54	130.24	238.64	1204.42	4
18th FLOOR AREA (REFUGE FLOOR) (TWR-C&D)	866.11	81.03	277.53	1224.67	4	733.06	64.53	200.32	997.91	4	471.48	79.73	180.28	731.49	4	942.86	159.46	360.56	1462.88	4	835.52	163.94	238.64	1238.10	4	835.52	163.94	238.64	1238.10	4
19th FLOOR AREA (REFUGE FLOOR) (TWR-C&D)	866.11	81.03	277.53	1224.67	4	733.06	64.53	200.32	997.91	4	471.48	79.73	180.28	731.49	4	942.86	159.46	360.56	1462.88	4	835.52	163.94	238.64	1238.10	4	835.52	163.94	238.64	1238.10	4
20th FLOOR AREA	866.11	81.03	277.53	1224.67	4	733.06	64.53	200.32	997.91	4	471.48	61.72	178.88	712.08	4	942.96	123.44	360.56	1426.96	4	835.54	130.24	238.64	1204.42	4	835.54	130.24	238.64	1204.42	4
21st FLOOR AREA	866.11	81.03	277.53	1224.67	4	733.06	64.53	200.32	997.91	4	471.48	61.72	178.88	712.08	4	942.96	123.44	360.56	1426.96	4	835.54	130.24	238.64	1204.42	4	835.54	130.24	238.64	1204.42	4
22nd FLOOR AREA	866.11	81.03	277.53	1224.67	4	733.06	64.53	200.32	997.91	4	471.48	61.72	178.88	712.08	4	942.96	123.44	360.56	1426.96	4	835.54	130.24	238.64	1204.42	4	835.54	130.24	238.64	1204.42	4
23rd FLOOR AREA	866.11	81.03	277.53	1224.67	4	733.06	64.53	200.32	997.91	4	471.48	61.72	178.88	712.08	4	942.96	123.44	360.56	1426.96	4	835.54	130.24	238.64	1204.42	4	835.54	130.24	238.64	1204.42	4
24th FLOOR AREA	866.11	81.03	277.53	1224.67	4	733.06	64.53	200.32	997.91	4	471.48	61.72	178.88	712.08	4	942.96	123.44	360.56	1426.96	4	835.54	130.24	238.64	1204.42	4	835.54	130.24	238.64	1204.42	4
25th FLOOR AREA (REFUGE FLOOR) (TWR-A&B2)	866.11	99.00	259.56	1224.67	4	733.06	64.53	200.32	997.91	4	471.48	61.72	178.88	712.08	4	942.96	123.44	360.56	1426.96	4	835.54	130.24	238.64	1204.42	4	835.54	130.24	238.64	1204.42	4
26th FLOOR AREA (REFUGE FLOOR) (TWR-A&B2)	866.11	99.00	259.56	1224.67	4	733.06	64.53	200.32	997.91	4	471.48	61.72	178.88	712.08	4	942.96	123.44	360.56	1426.96	4	835.54	130.24	238.64	1204.42	4	835.54	130.24	238.64	1204.42	4
27th FLOOR AREA (REFUGE FLOOR) (TWR-C&D)	866.11	81.03	277.53	1224.67	4	733.06	64.53	200.32	997.91	4	471.48	79.73	180.28	731.49	4	942.86	159.46	360.56	1462.88	4	835.54	130.24	238.64	1204.42	4	835.54	130.24	238.64	1204.42	4
28th FLOOR AREA (REFUGE FLOOR) (TWR-C&D)	866.11	81.03	277.53	1224.67	4	733.06	64.53	200.32	997.91	4	471.48	79.73	180.28	731.49	4	942.86	159.46	360.56	1462.88	4	835.54	130.24	238.64	1204.42	4	835.54	130.24	238.64	1204.42	4
29th FLOOR AREA	866.11	81.03	277.53	1224.67	4	733.06	64.53	200.32	997.91	4	471.48	61.72	178.88	712.08	4	942.96	123.44	360.56	1426.96	4	0.00	0.00	0.00	0.00	0	0.00	0.00	0.00	0.00	0
30th FLOOR AREA	866.11	81.03	277.53	1224.67	4	0.00	0.00	0.00	0.00	0	0.00	0.00	0.00	0.00	0	0.00	0.00	0.00	0.00	0	0.00	0.00	0.00	0.00	0	0.00	0.00	0.00	0.00	0
TERRACE & MUMTY FLOOR (31st FLOOR)	300.49	62.16	0.00	362.65	0	0.00	95.82	0.00	95.82	0	0.00	177.60	0.00	177.60	0	0.00	355.20	0.00	355.20	0	0.00	52.80	0.00	234.38	0	181.58	52.80	0.00	234.38	0
MACHINE ROOM & OHWT	0.00	182.27	0.00	182.27	0	0.00	0.00	0.00	0.00	0	0.00	0.00	0.00	0.00	0	0.00	0.00	0.00	0.00	0	0.00	0.00	0.00	0.00	0	0.00	0.00	0.00	0.00	0
TOWER HEIGHT (M)	2B + GR. + 30					2B + GR. + 29					2B + GR. + 29					2B + GR. + 29					2B + GR. + 28					2B + GR. + 28				

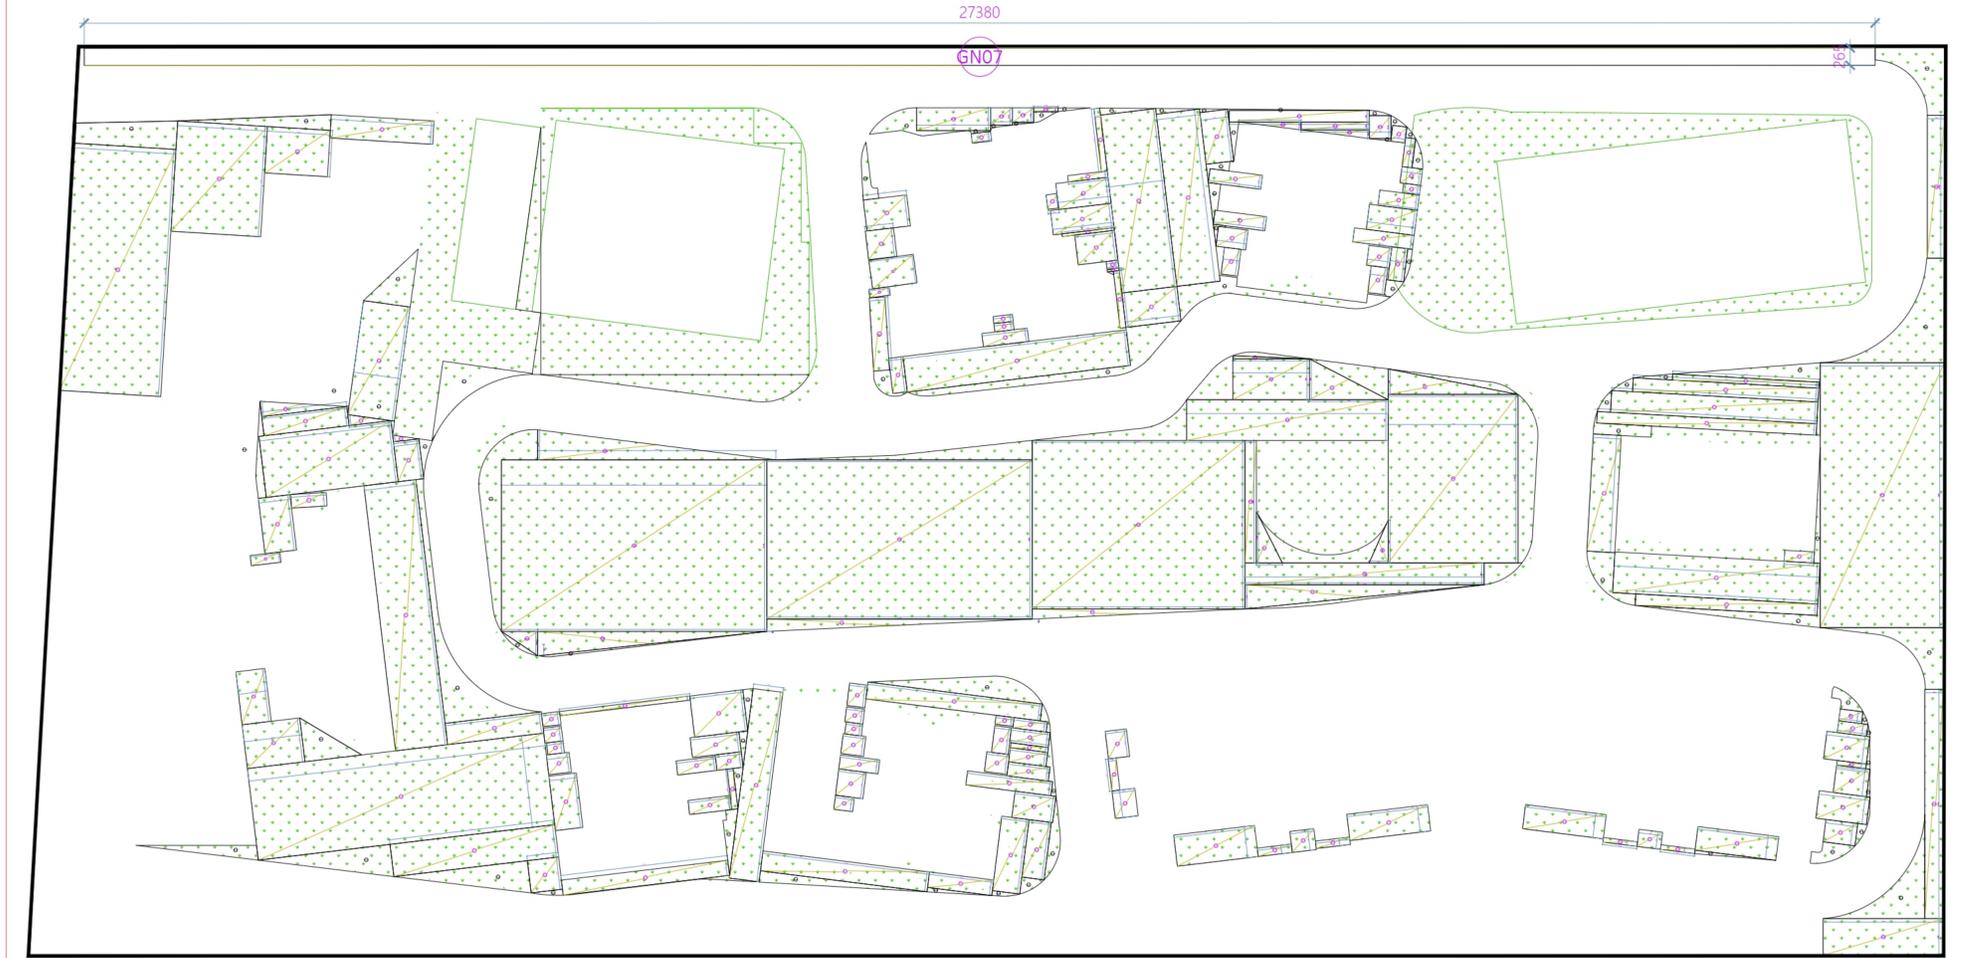

SHAIENDR  
AKUMAR  
BHATIA

Digitally signed by  
SHAIENDR AKUMAR  
BHATIA  
Date: 2026.01.07  
19:16:14 +05'30'

This drawing is a "COPYRIGHT"  
contents of this drawing or  
part thereof may not be used  
or reproduced without the  
permission of the Architect

OWNER SIGN

ARCHITECT SIGN

ARIHANT URBAN SPACE PVT. LTD.



SUBMISSION DRAWING

CLIENT :-



ARIHANT  
GROUP

M/S ARIHANT URBAN SPACE PVT LTD.

PROJECT :-

PROPOSED GROUP HOUSING AT PLOT  
NO. GH-11, SECTOR-22D, YAMUNA  
EXPRESSWAY, GREATER NOIDA,  
DISTT:- GAUTAM BUDDHA NAGAR,  
(UP)

DATE	PROJECT INCHARGE	CHECKED BY
OCT-2025	SAMIRAN DEKA	DAKSHIT BAJAJ
SCALE	DEALT BY	APPROVED BY
A1/1:	CHANDAN SINGH	VISHAL SHARMA

DRAWING TITLE  
SITE GREEN  
AREA DIAGRAM & CALCULATION

ARCHITECT:-

Confluence  
NEW DELHI, INDIA

F - 1, FIRST FLOOR, WIRA CORPORATE SUITES,  
GROUND FLOOR, PH-101/14/4100/01/02, INDIGULFAR ROAD, NEAR OF ISEC,  
K-01, G-01A, PH-101/14/4100/01/02, WWW.CONFLUENCE.COM, INDIA  
ARCHITECTURE urban design hospitality interiors

DRAWING NO.:


ARCHITECTURE  
R0










# SHOP BLOCK

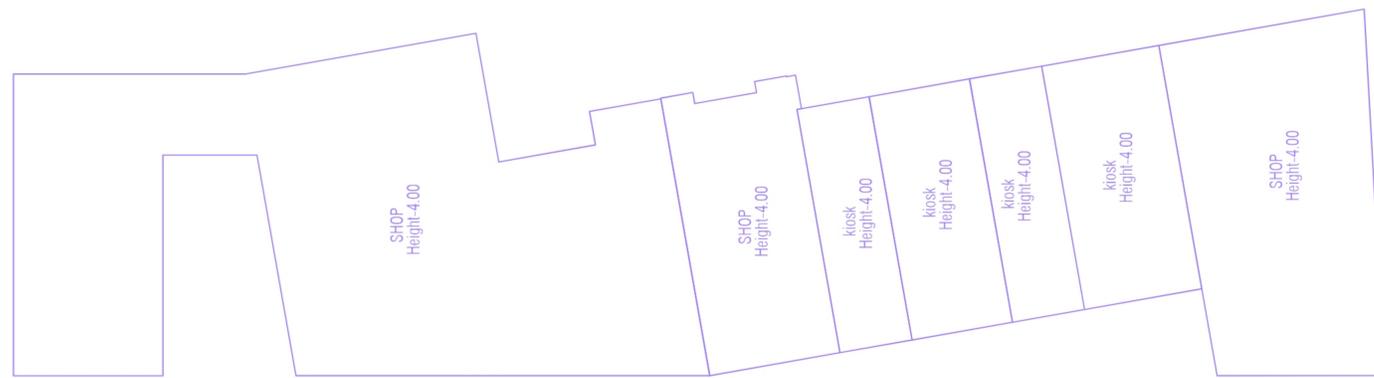

**SHAIEND  
RAKUMAR  
BHATIA** Digitally signed by  
SHAIENDRAKUM  
AR BHATIA  
Date: 2026.01.07  
19:33:11 +05'30'






# TOWER D3, TOWER D6-TYPICAL

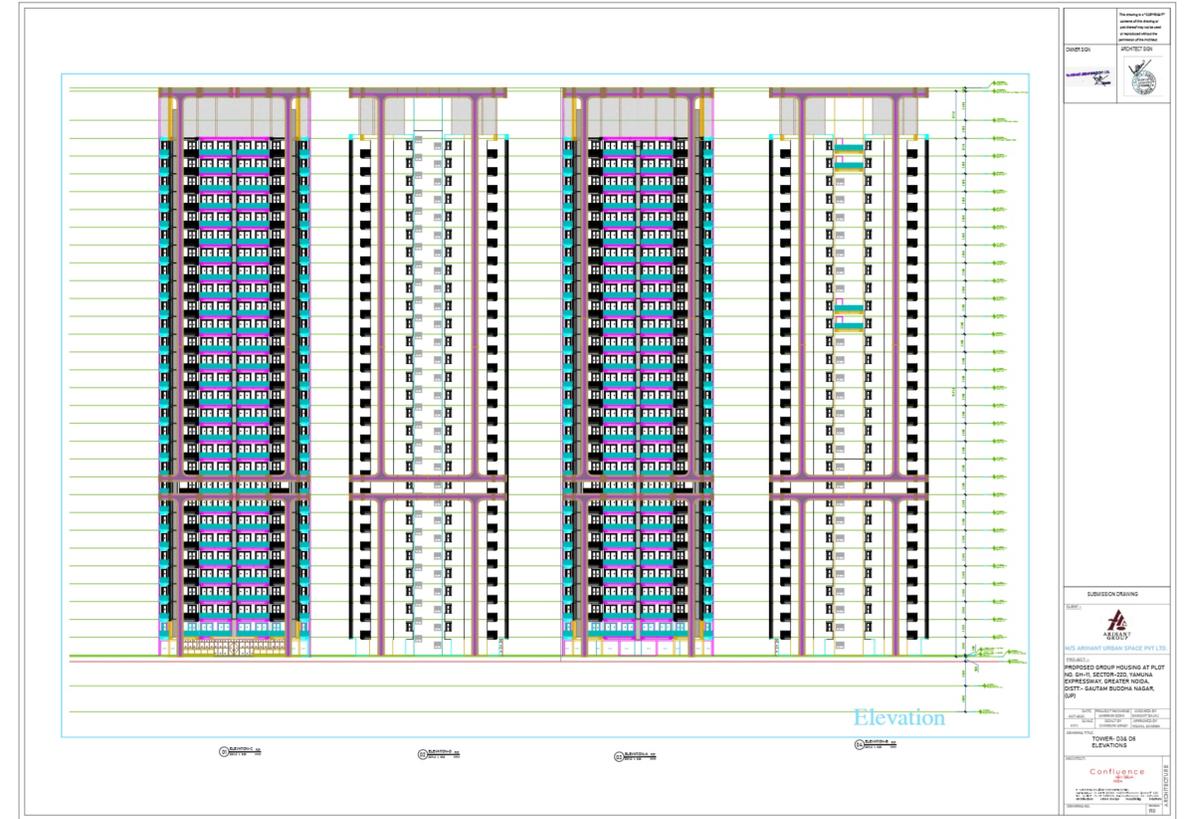
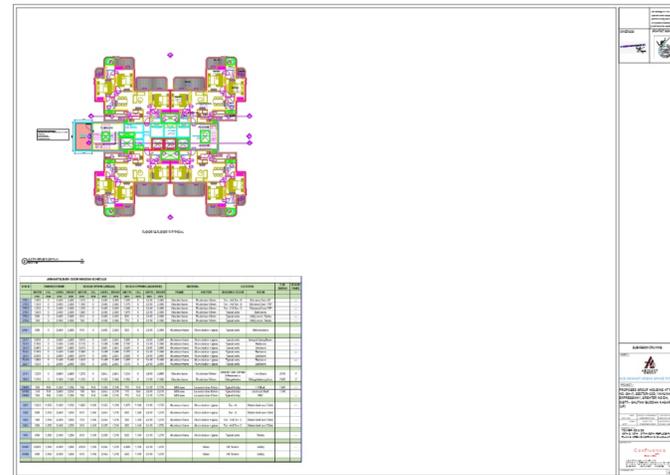
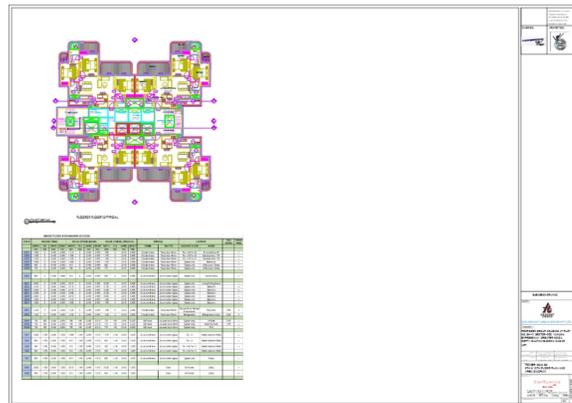


**SHAIENDRAKUMAR BHATIA**

Digitally signed by  
**SHAIENDRAKUMAR BHATIA**  
Date: 2026.01.07 19:36:56 +05'30'

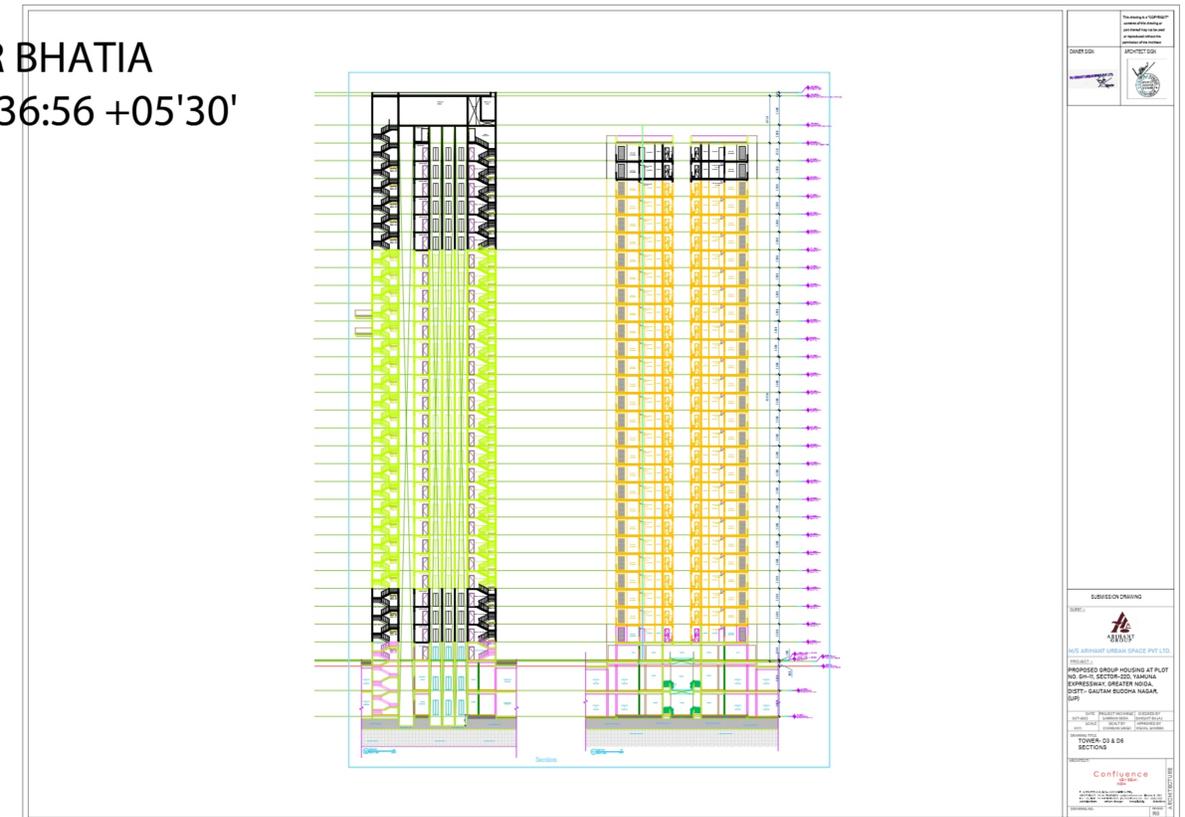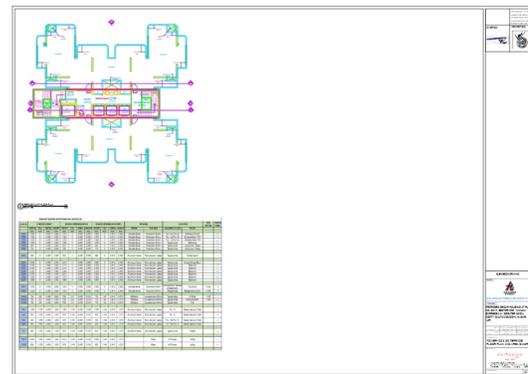
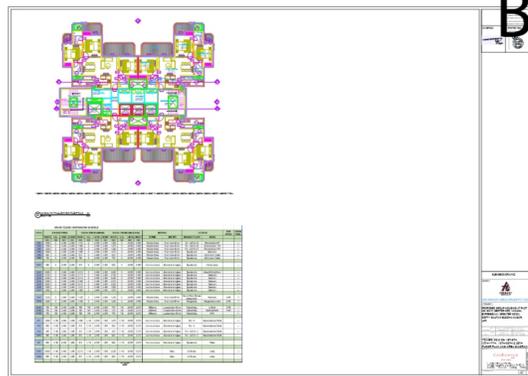


# TOWER D4, TOWER D5-TYPICAL

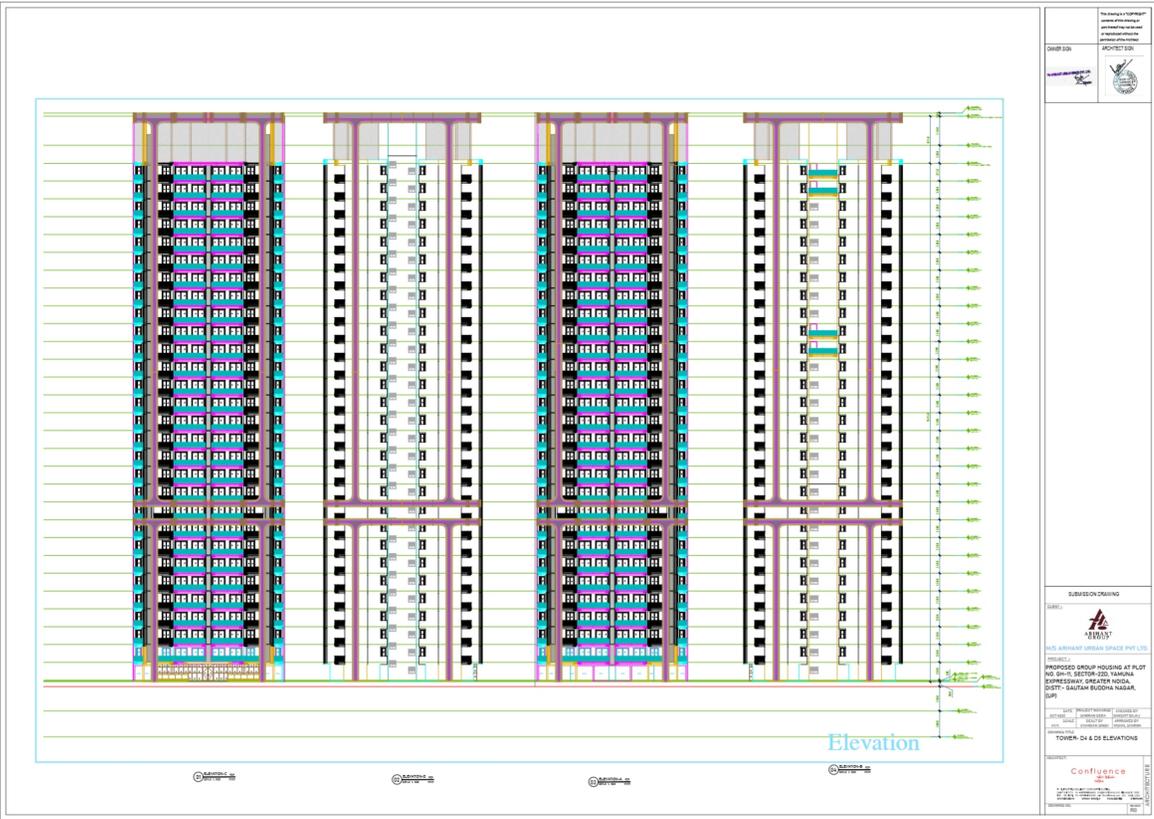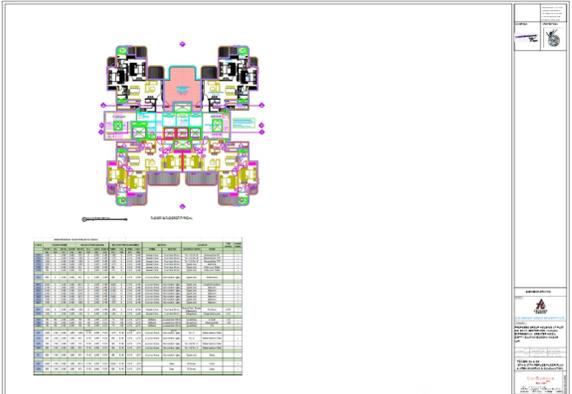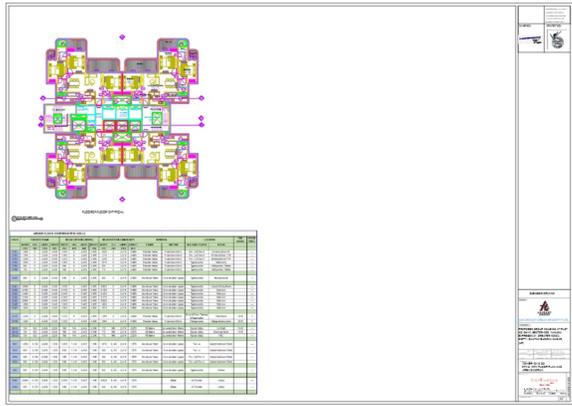




SHAIENDRAKUMAR  
BHATIA

Digitally signed by  
SHAIENDRAKUMAR BHATIA  
Date: 2026.01.07 19:41:01 +05'30'

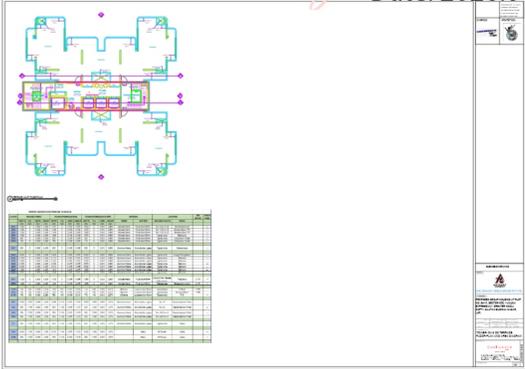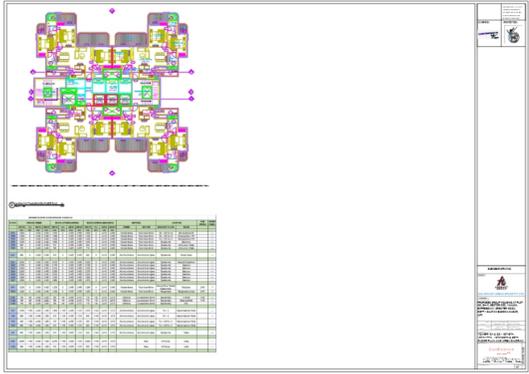






# TOWER C2, TOWER C3-TYPICAL

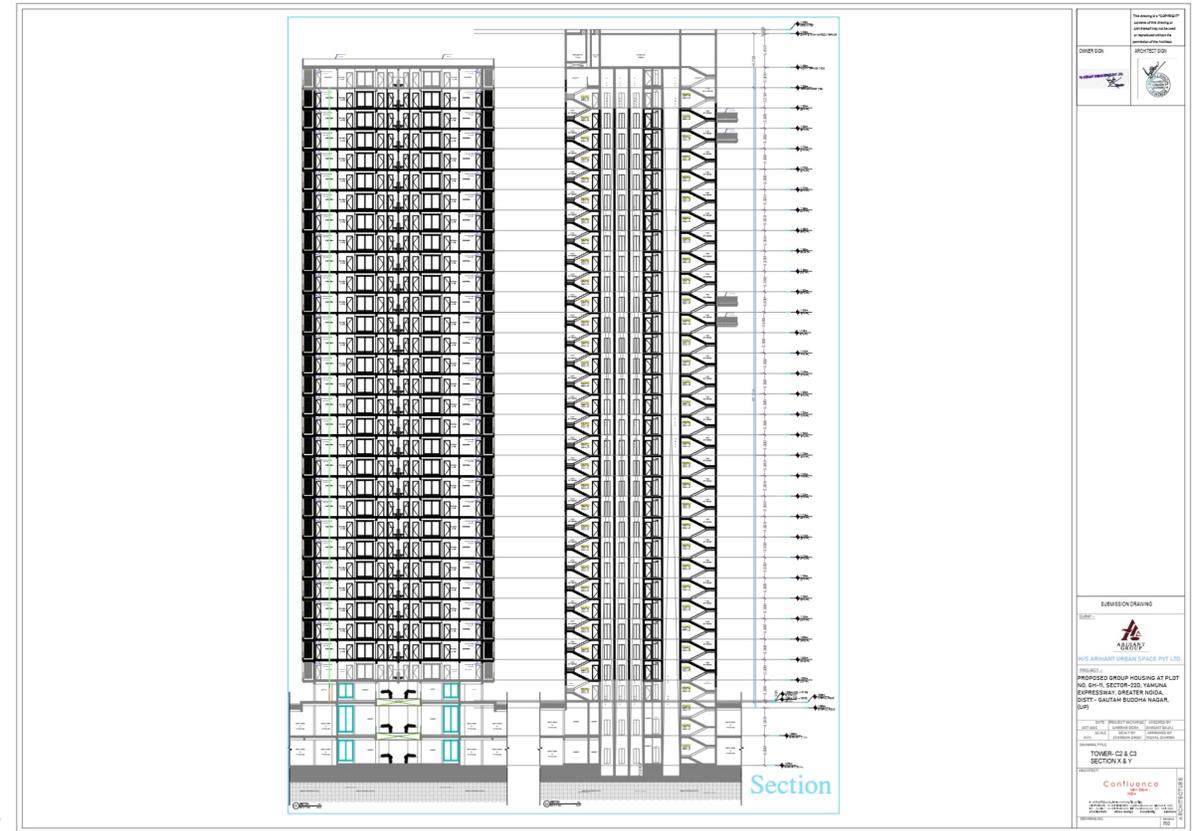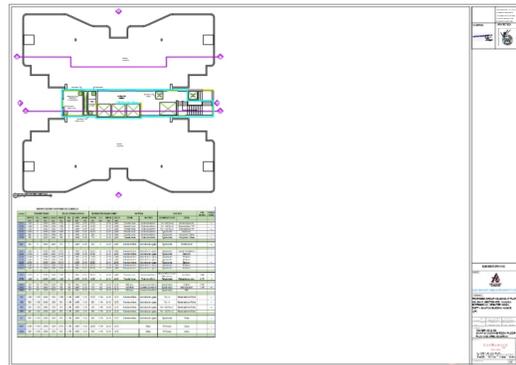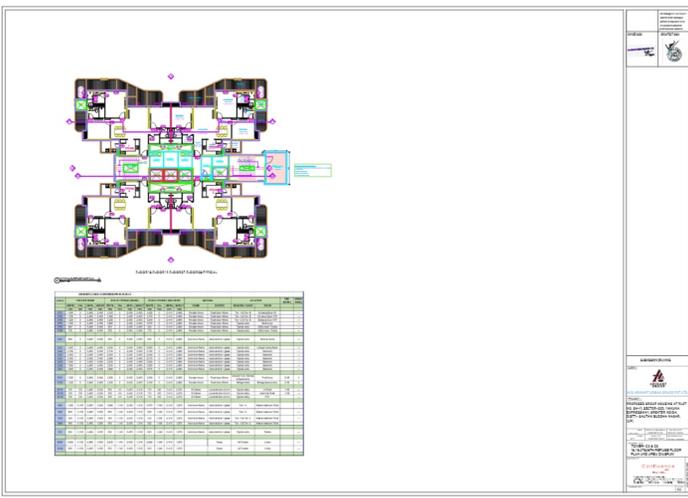

Digitally signed by  
**SHAIENDRAK SHAIENDRAKUMAR BHATIA**  
**UMAR BHATIA** Date: 2026.01.07 19:48:48

+05'30'

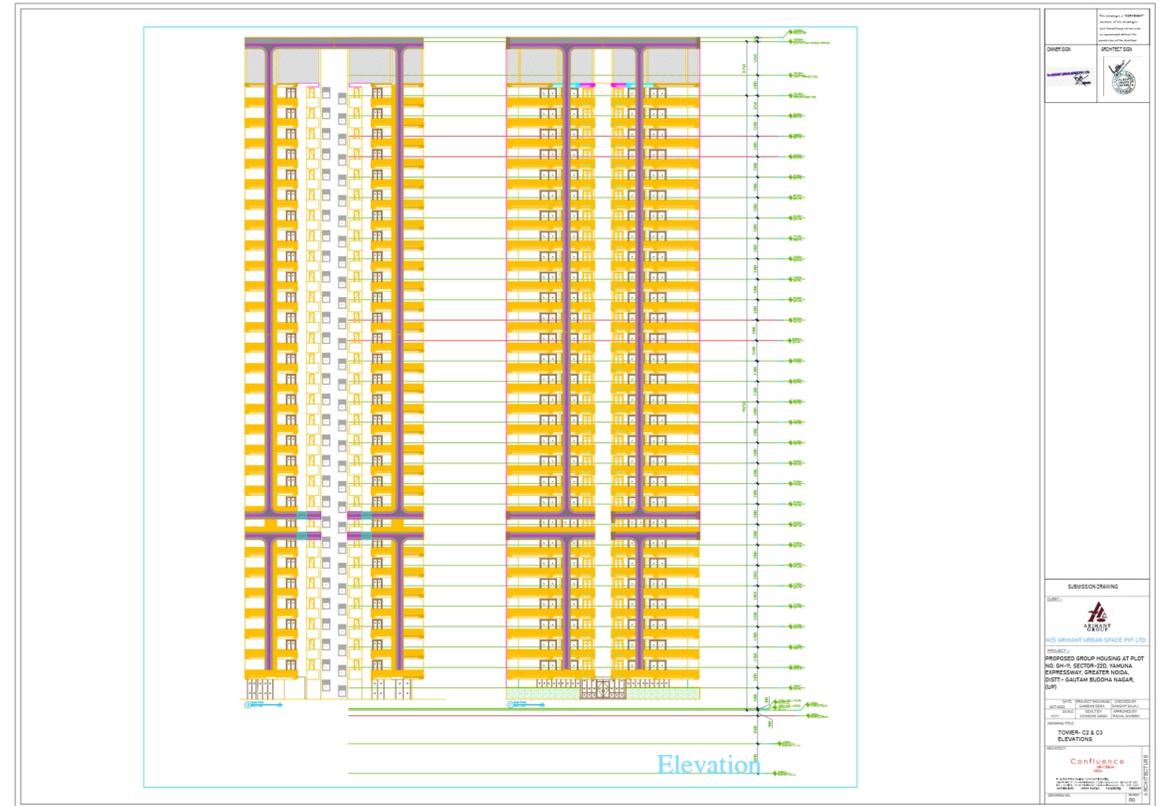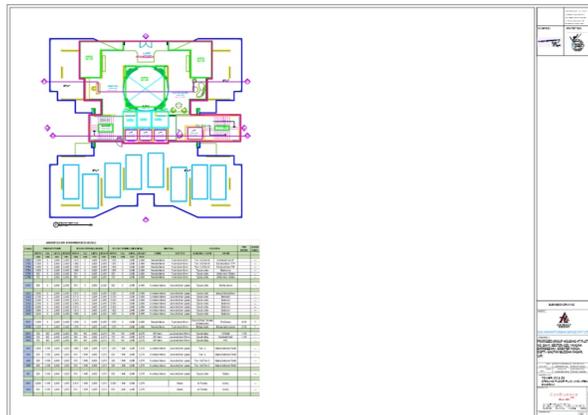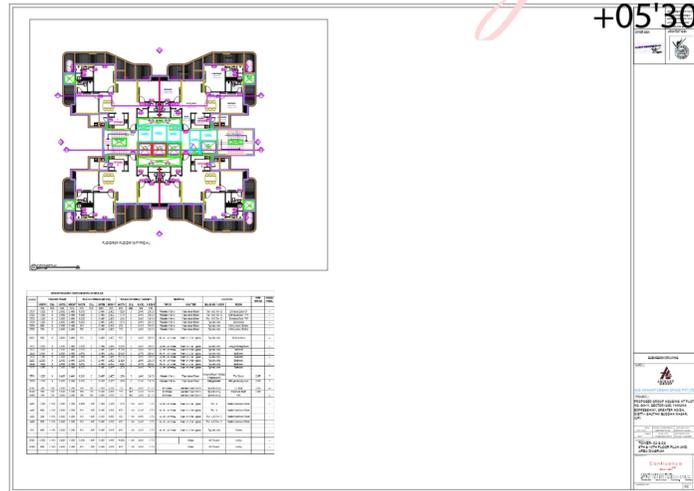


This drawing is a "COPYRIGHT" contents of this drawing or part thereof may not be used or reproduced without the permission of the Architect

OWNER SIGN

ARCHITECT SIGN

ARHANT URBAN SPACE PVT. LTD.

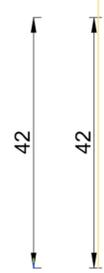

45 M WIDE ROAD



SHAILENDRAK UMAR BHATIA  
Digitally signed by SHAILENDRAKUMAR BHATIA  
Date: 2026.01.07 19:54:57 +05'30'

01 MASTER SITE PLAN & AREA DIAGRAM REF. XXXX  
SCALE: 1:350

03 GUARD ROOM AREA DIAGRAM REF. XXXX  
SCALE: 1:350


04 NTA STAIRCASE & COMMUNITY HALL AREA DIAGRAM REF. XXXX  
SCALE: 1:350

05 METER ROOM & VCB ROOM AREA DIAGRAM REF. XXXX  
SCALE: 1:350

06 VCB ROOM AREA DIAGRAM REF. XXXX  
SCALE: 1:350

02 CHANGING ROOM AREA DIAGRAM REF. XXXX  
SCALE: 1:350

07 GUARD ROOM PLAN SECTION & ELEVATION REF. XXXX  
SCALE: 1:350

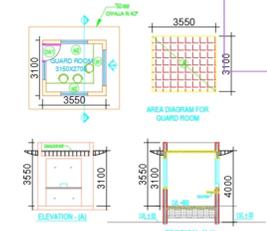

KEY PLAN

SUBMISSION DRAWING

CLIENT :-



M/S ARHANT URBAN SPACE PVT LTD.

PROJECT :-

PROPOSED GROUP HOUSING AT PLOT NO. GH-11, SECTOR-22D, YAMUNA EXPRESSWAY, GREATER NOIDA, DIST:- GAUTAM BUDDHA NAGAR, (UP)

DATE	PROJECT INCHARGE	CHECKED BY
OCT-2025	SAMIRAN DEKA	DAKSHET BALAJI
SCALE	DEALT BY	APPROVED BY
A1:1	CHANDAN SINGH	VEESHAL SHARMA

DRAWING TITLE

SITE PLAN LAYOUT





ARCHITECT:

Confluence NEW DELHI, INDIA

DRAWING NO. REVISION R0




ARCHITECTURE

# TOWER A

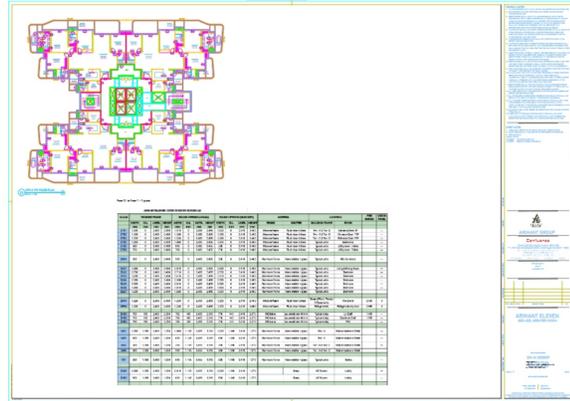
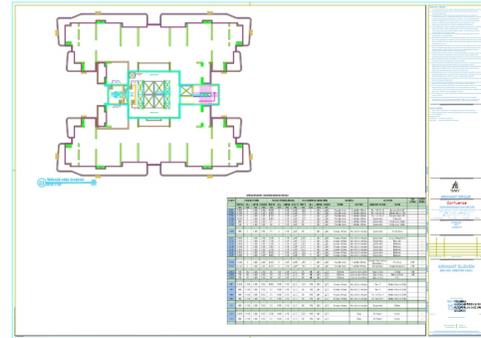
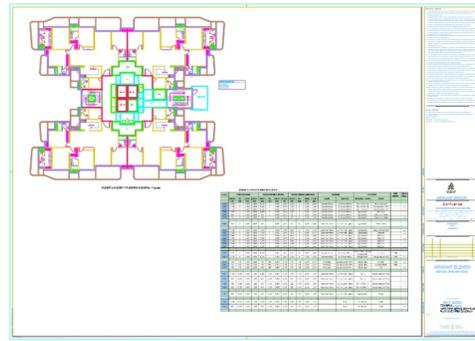
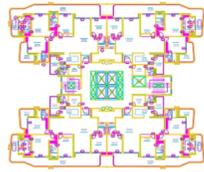


Digitally signed by  
**SHAIENDRAK** SHAIENDRAKUMAR  
**UMAR BHATIA** BHATIA

Date: 2026.01.07  
19:58:54 +05'30'

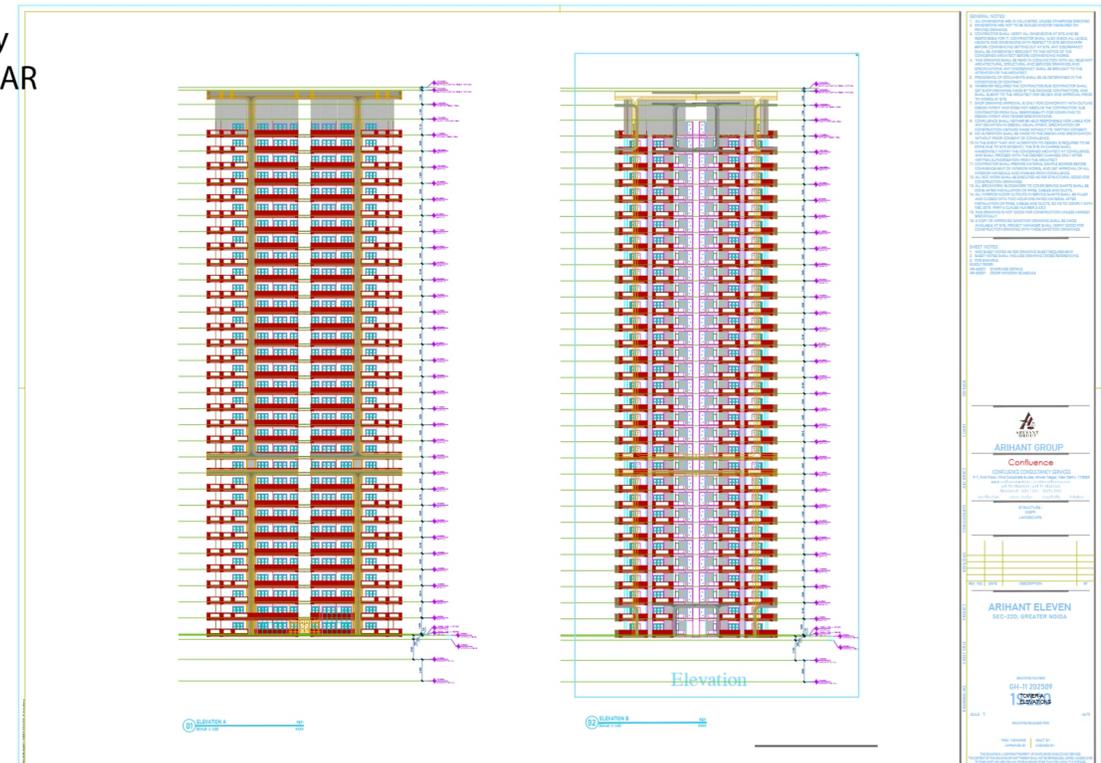
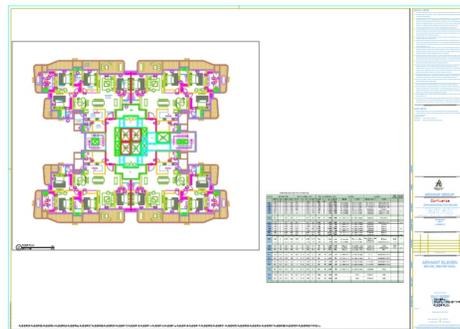
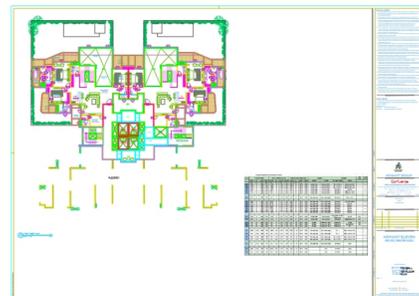


# TOWER B

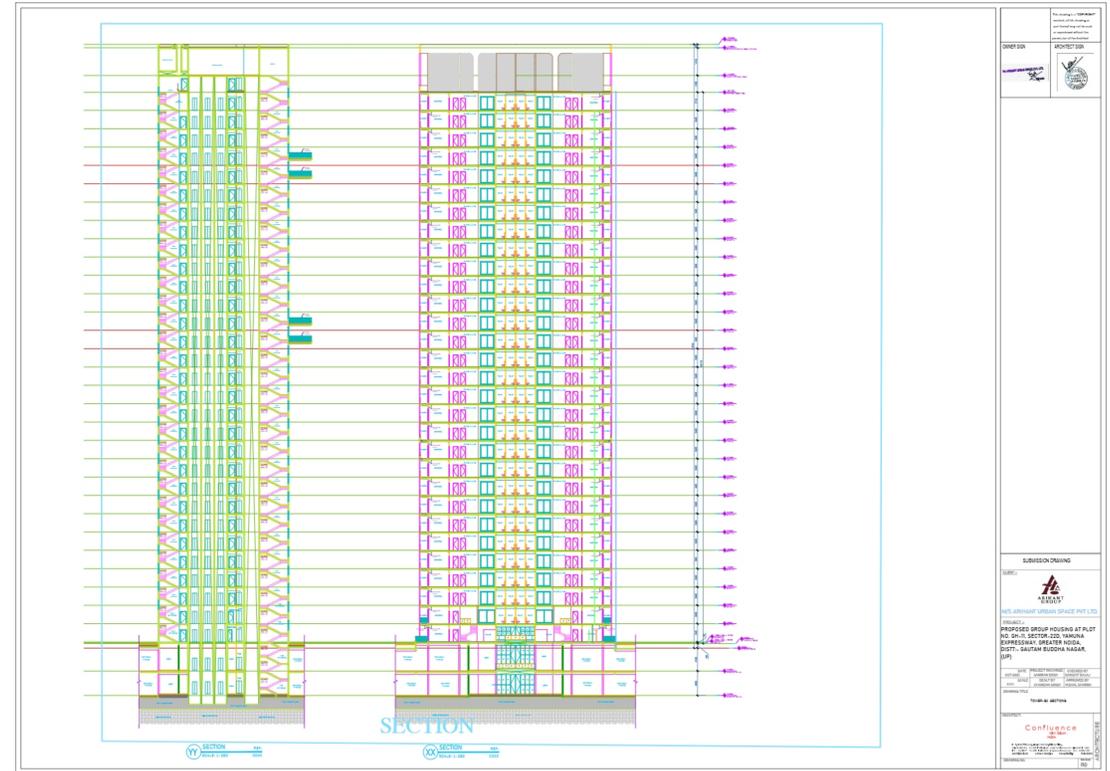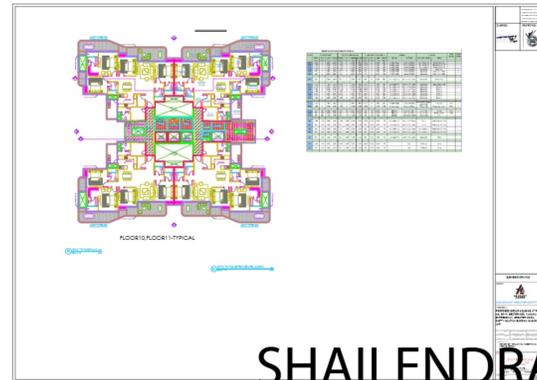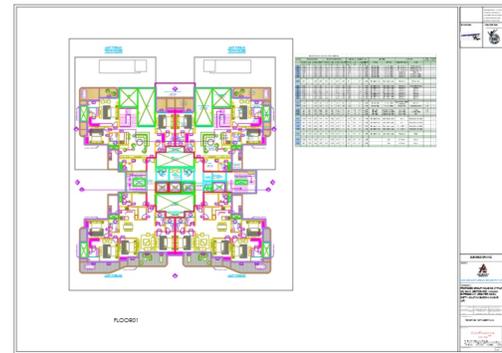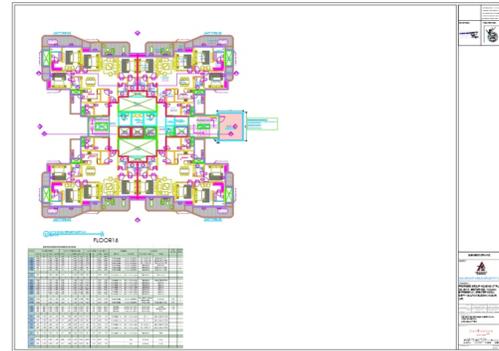

SHAIENDRAK  
UMAR BHATIA

Digitally signed by  
SHAIENDRAKUMAR BHATIA  
Date: 2026.01.07 20:03:00  
+05'30'

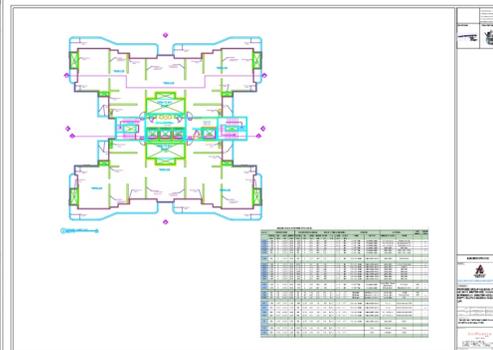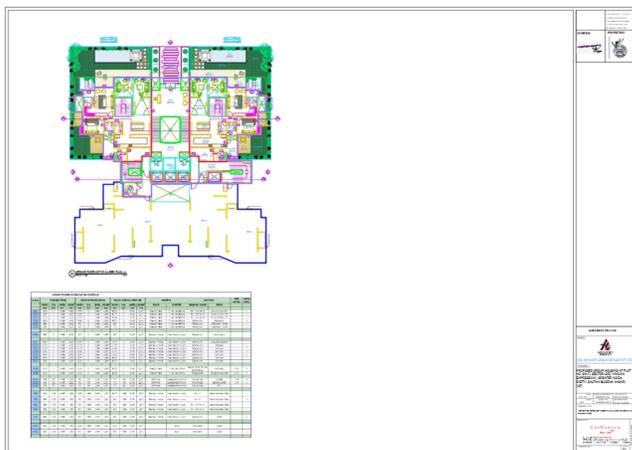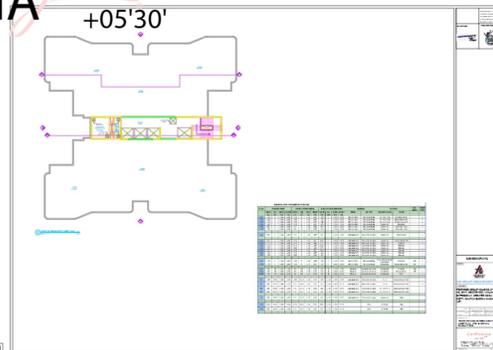




This drawing is a "COPYRIGHT" contents of this drawing or part thereof may not be used or reproduced without the permission of the Architect

OWNER SIGN

ARCHITECT SIGN

ARIHANT URBAN SPACE PVT. LTD.

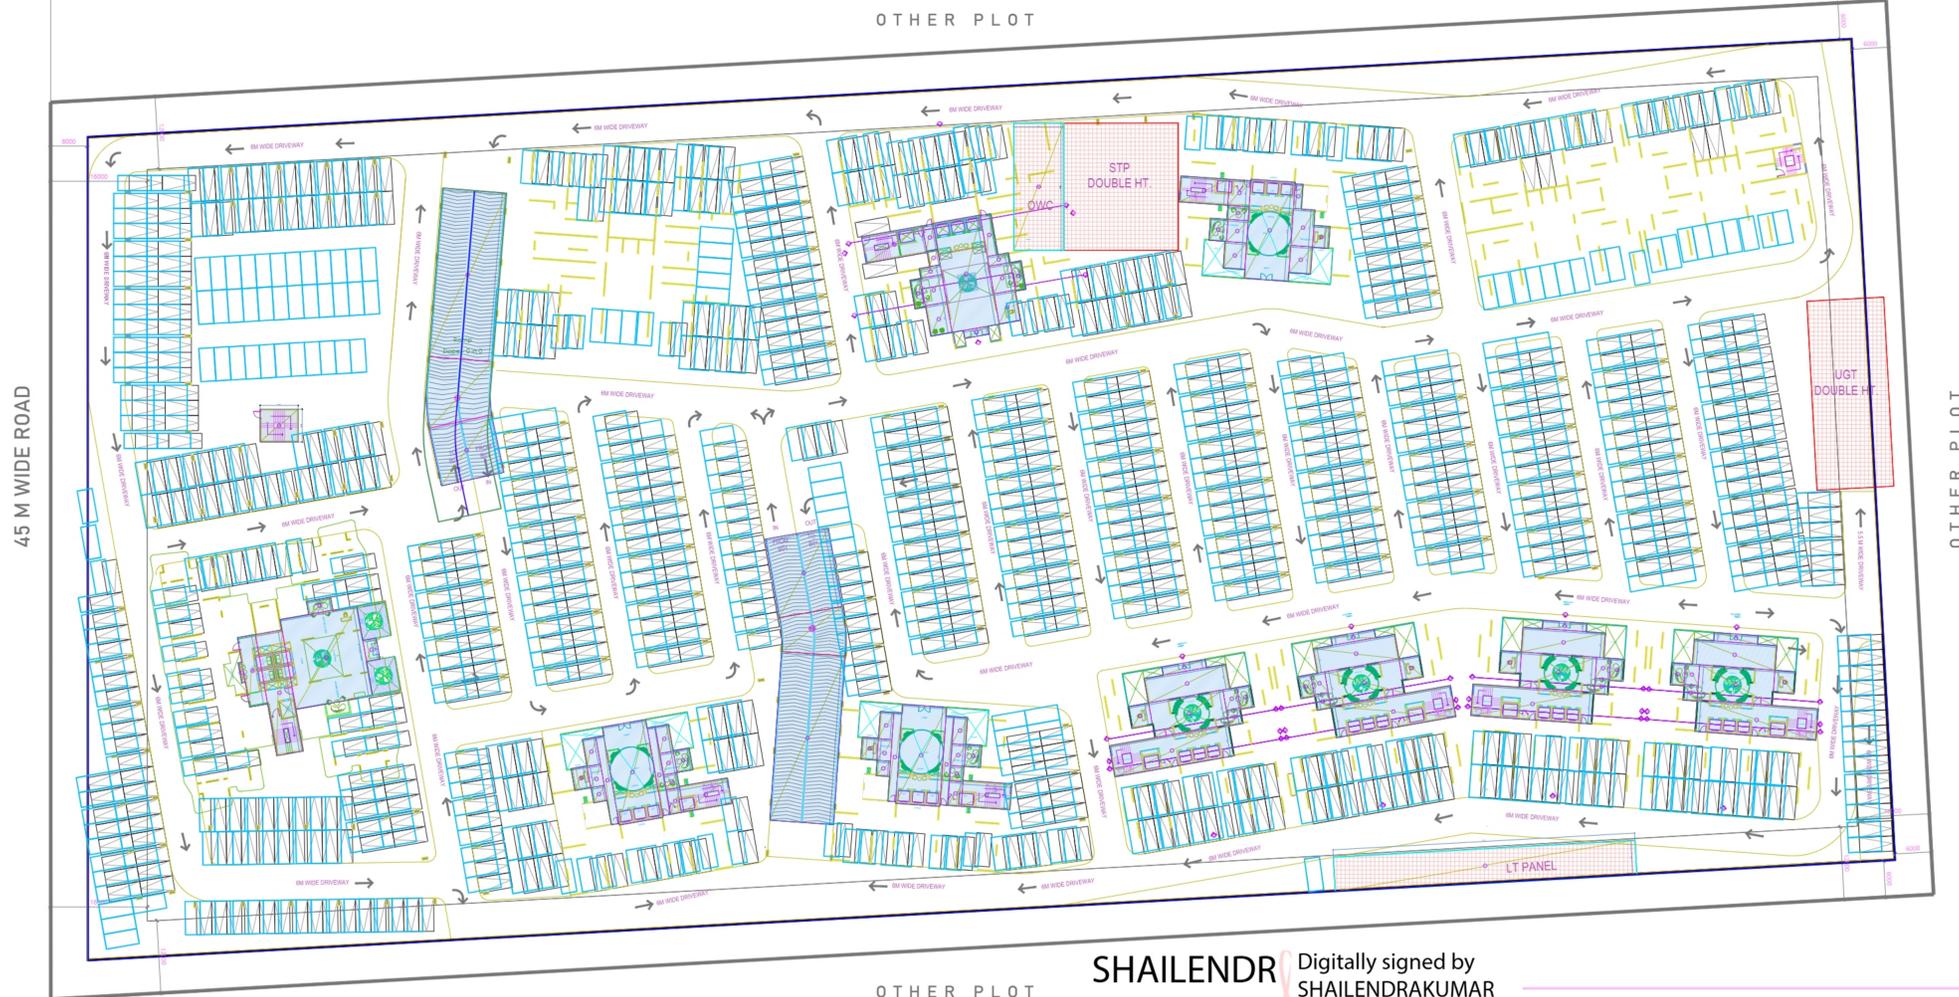

45 M WIDE ROAD

OTHER PLOT

OTHER PLOT

OTHER PLOT

BASEMENT- 01  
PRIMARY PARKING :- 670 NOS.  
SECONDARY PARKING :- 167 NOS.  
TOTAL PARKING :- 837 NOS.

BASEMENT - 1

SHAIENDR  
AKUMAR  
BHATIA  
Digitally signed by SHAIENDR AKUMAR BHATIA  
Date: 2026.01.07  
20:10:54 +05'30'

01 BASEMENT-01 FLOOR PLAN REF. SCALE: 1:1000



SUBMISSION DRAWING

CLIENT :-



M/S ARIHANT URBAN SPACE PVT LTD.

PROJECT :-

PROPOSED GROUP HOUSING AT PLOT NO. GH-11, SECTOR-22D, YAMUNA EXPRESSWAY, GREATER NOIDA, DISTT:- GAUTAM BUDDHA NAGAR, (UP)

DATE	PROJECT INCHARGE	CHECKED BY
OCT-2025	SAMIRAN DEKA	DKSHIT BAJAJ
SCALE	DEALT BY	APPROVED BY
A1/1:	CHANDAN SINGH	VISHAL SHARMA

DRAWING TITLE  
BASEMENT-01 FLOOR PLAN & AREA DIAGRAM-01

ARCHITECT:  
**Confluence**  
NEW DELHI, INDIA

F - 1, FIRST FLOOR, WRA CORPORATE SUITES,  
GROUND FLOOR, Ph. 011-4140807, 1100014@confluence.com, Member of IAC,  
K.D., 10, NDA, Ph. 011-4140808, www.confluence.com, ISO: 9001:2000  
architect urban design hospitality interiors

DRAWING NO. R0

ARCHITECTURE



