





SHRI DIVINE GATEWAY

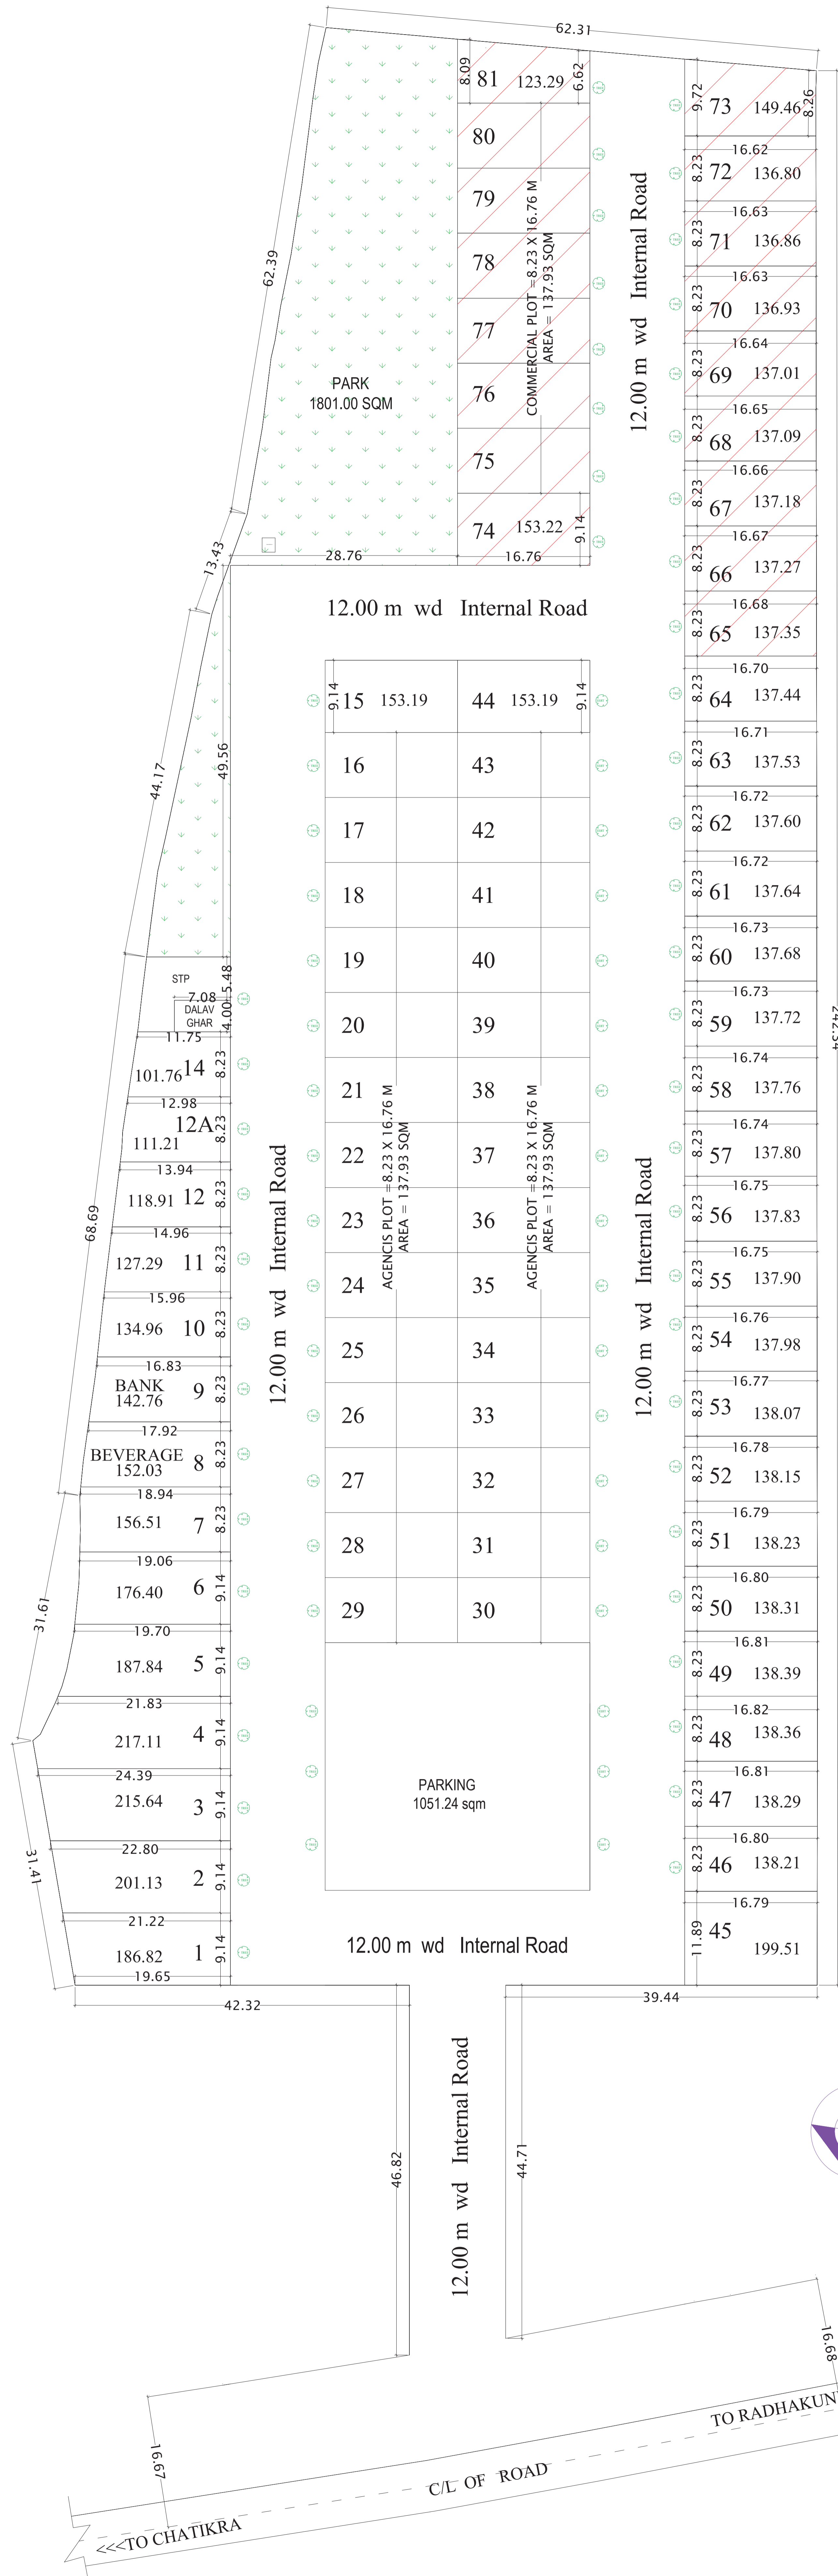

LAYOUT PLAN

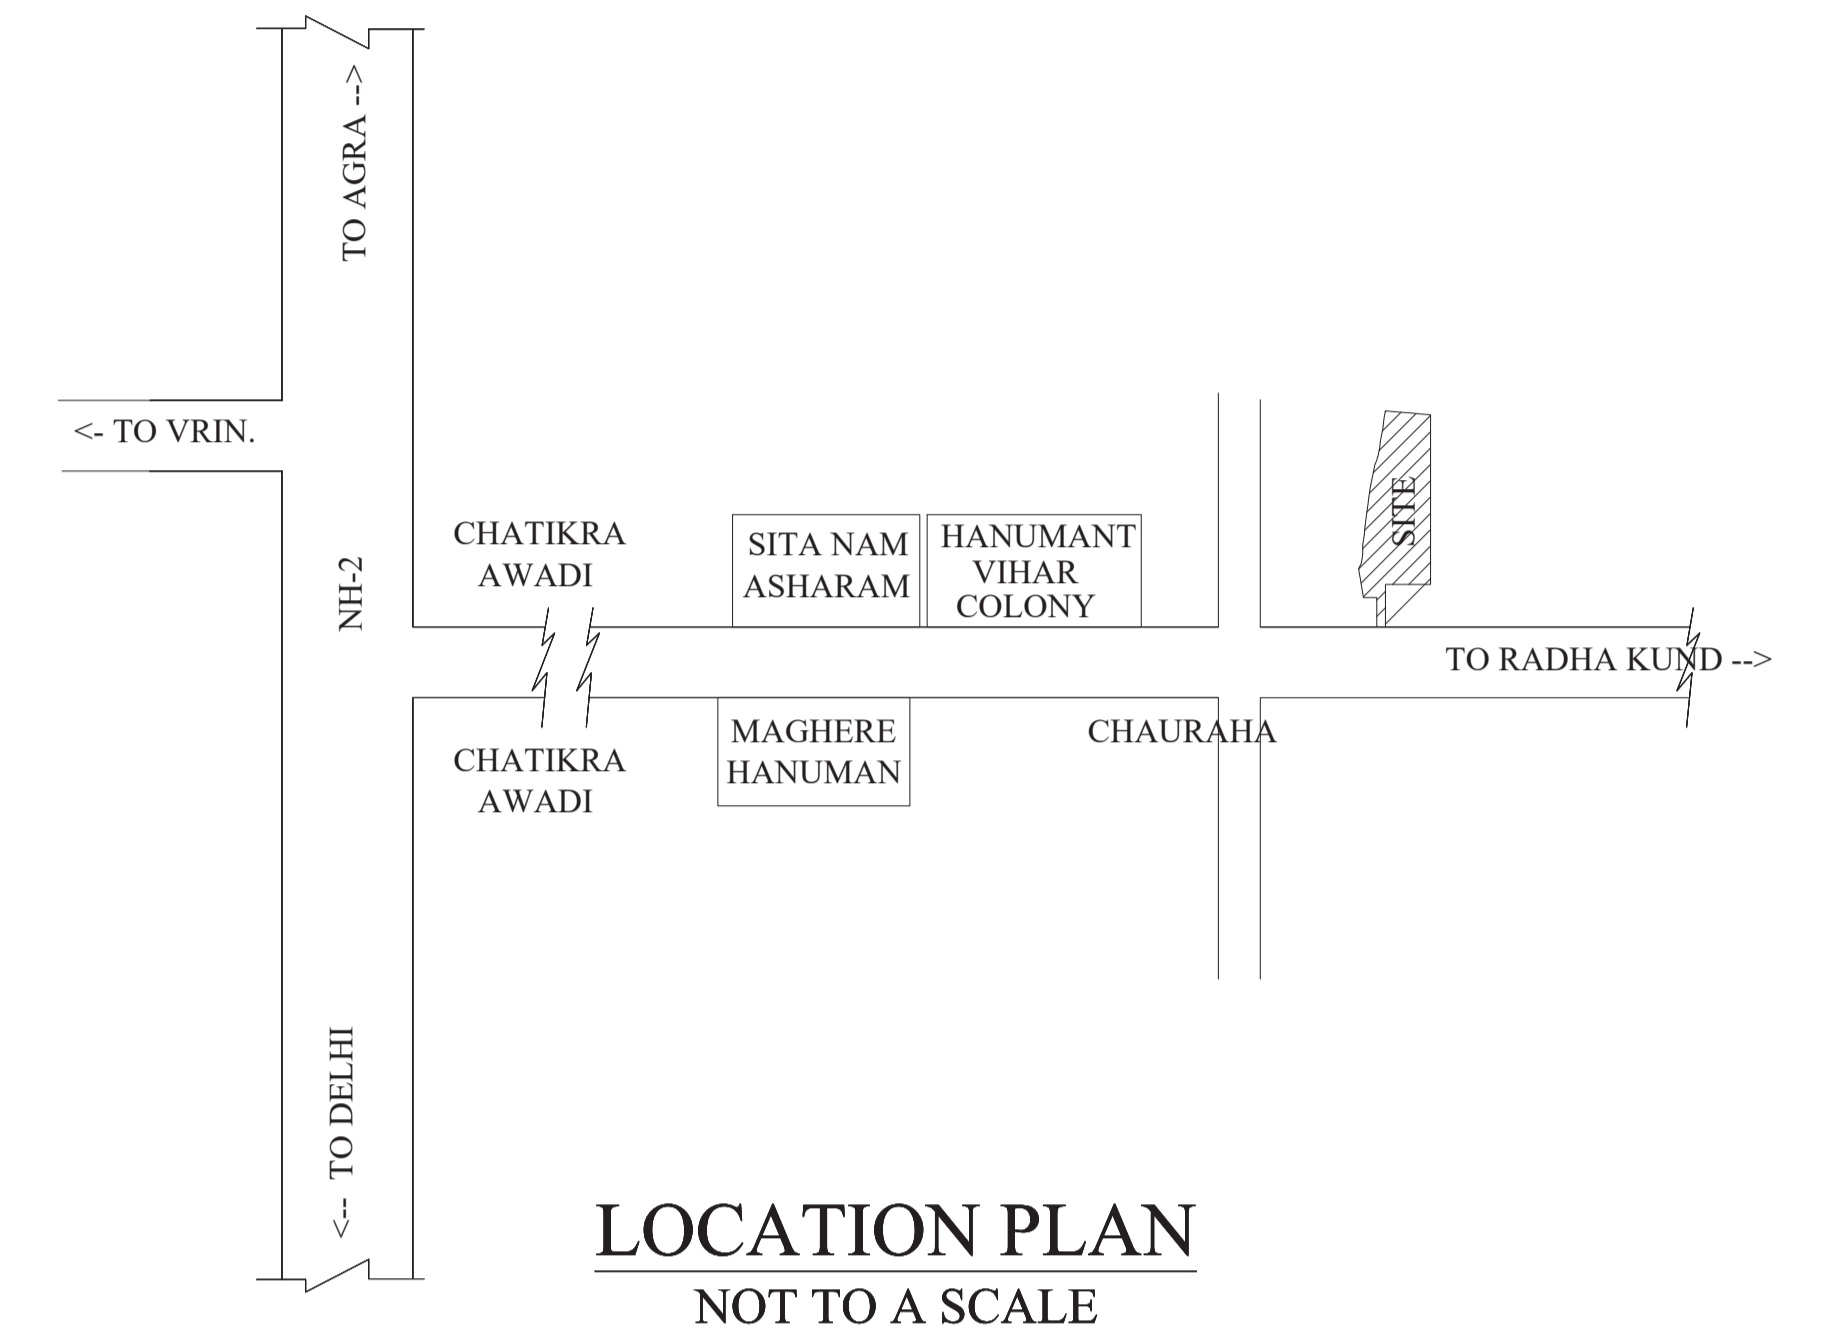


LOCATION PLAN
NOT TO A SCALE

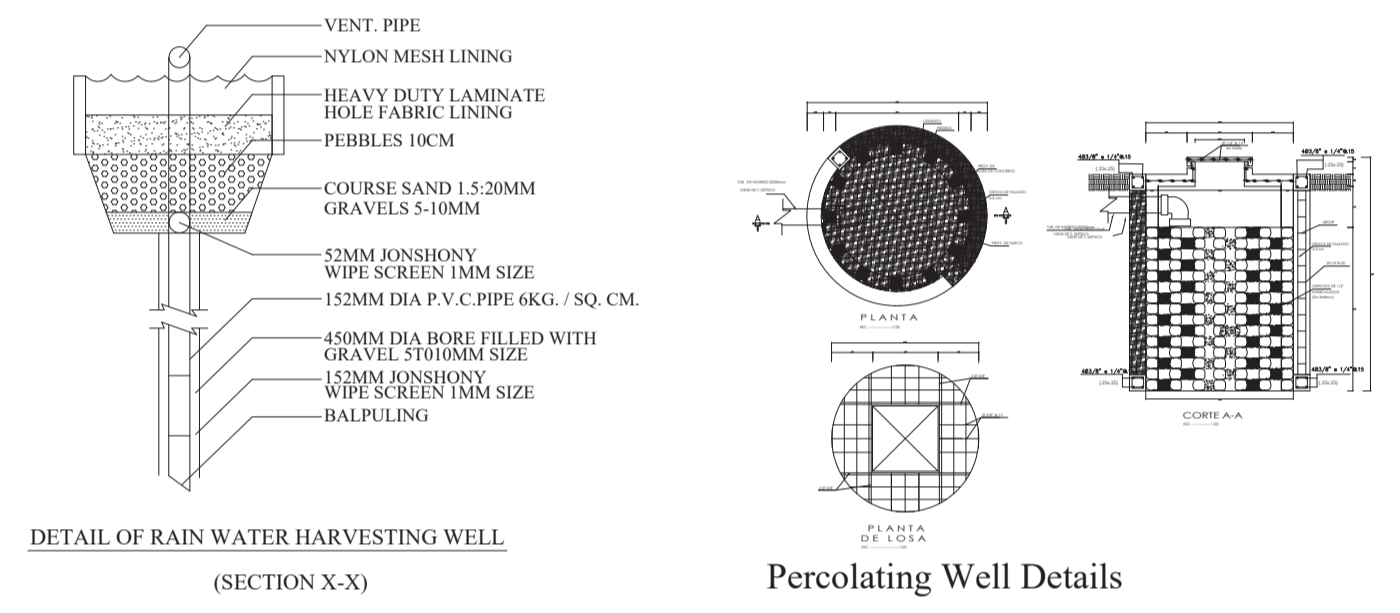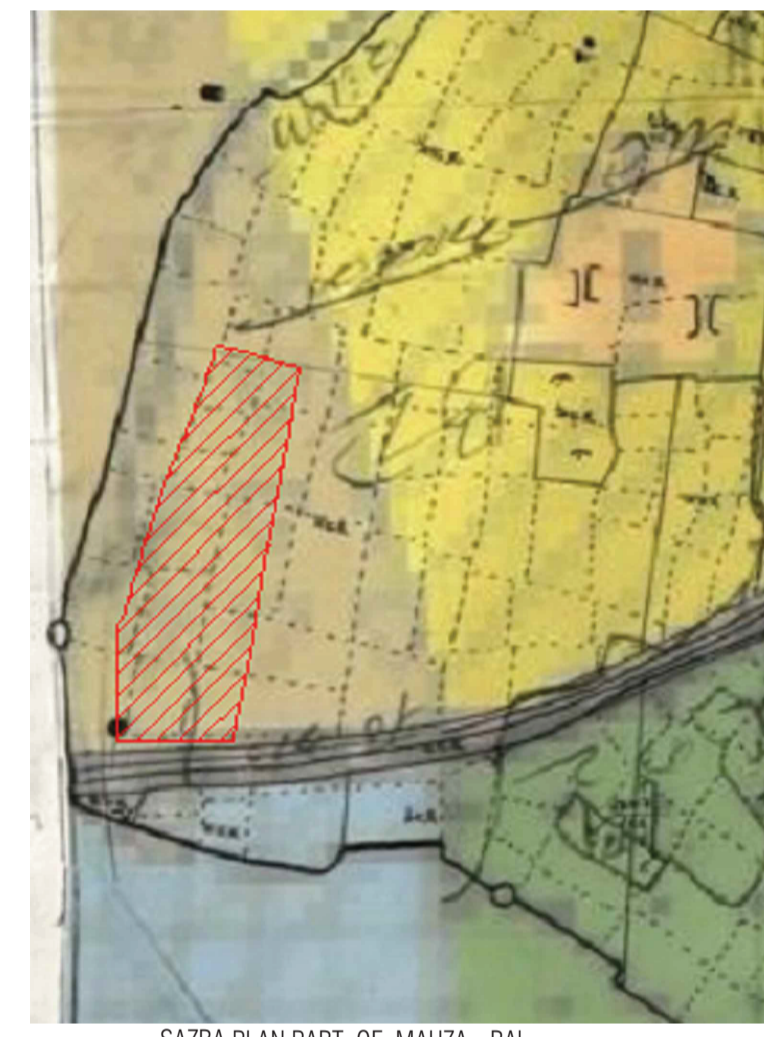

DETAIL OF RAIN WATER HARVESTING WELL (SECTION X-X)

Percolating Well Details

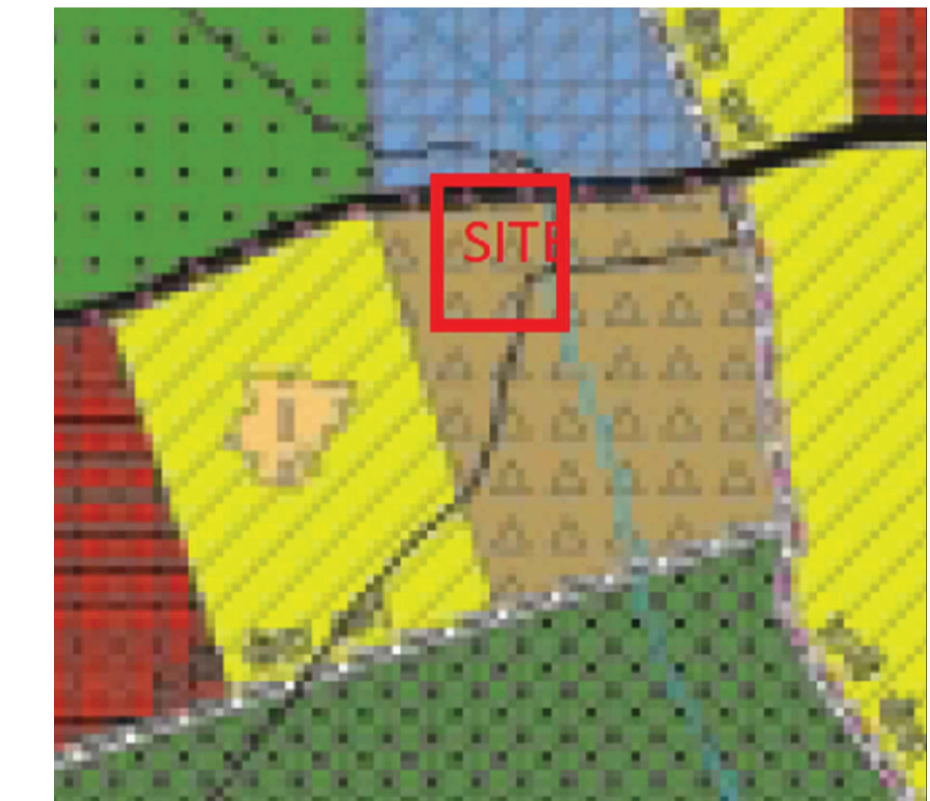

PART OF MASTER PLAN

MORTGAGE PLOT DETAILS				
S no.	Plot no.	Plot area	plot (no.)	Total area
1	65	137.35	1	137.35
2	66	137.27	1	137.27
3	67	137.18	1	137.18
4	68	137.09	1	137.09
5	69	137.01	1	137.01
6	70	136.93	1	136.93
7	71	136.86	1	136.86
8	72	136.8	1	136.80
9	73	149.46	1	149.46
10	74	153.22	1	153.22
11	75 TO 80	137.93	6	827.58
12	81	123.29	1	123.29
			17	2350.04

PLOT DETAIL					
S no.	Plot no.	Plot size	Plot area	plot (no.)	Total area
1	1	DIFF SIZE	186.82	1	186.82
2	2	DIFF SIZE	201.13	1	201.13
3	3	DIFF SIZE	215.64	1	215.64
4	4	DIFF SIZE	217.11	1	217.11
5	5	DIFF SIZE	187.84	1	187.84
6	6	DIFF SIZE	176.40	1	176.40
7	7	DIFF SIZE	156.51	1	156.51
8	8	DIFF SIZE	152.03	1	152.03
9	9	DIFF SIZE	142.76	1	142.76
10	10	DIFF SIZE	134.96	1	134.96
11	11	DIFF SIZE	127.29	1	127.29
12	12	DIFF SIZE	118.91	1	118.91
13	12A	DIFF SIZE	111.21	1	111.21
14	14	DIFF SIZE	101.76	1	101.76
15	15	9.14 X 16.76	153.19	1	153.19
16	16 TO 43	8.23 X 16.76	137.93	28	3862.04
17	44	9.14 X 16.76	153.19	1	153.19
18	45	DIFF SIZE	199.51	1	199.51
19	46	DIFF SIZE	138.21	1	138.21
20	47	DIFF SIZE	138.29	1	138.29
21	48	DIFF SIZE	138.36	1	138.36
22	49	DIFF SIZE	138.39	1	138.39
23	50	DIFF SIZE	138.31	1	138.31
24	51	DIFF SIZE	138.23	1	138.23
25	52	DIFF SIZE	138.15	1	138.15
26	53	DIFF SIZE	138.07	1	138.07
27	54	DIFF SIZE	137.98	1	137.98
28	55	DIFF SIZE	137.9	1	137.90
29	56	DIFF SIZE	137.83	1	137.83
30	57	DIFF SIZE	137.8	1	137.80
31	58	DIFF SIZE	137.76	1	137.76
32	59	DIFF SIZE	137.72	1	137.72
33	60	DIFF SIZE	137.68	1	137.68
34	61	DIFF SIZE	137.64	1	137.64
35	62	DIFF SIZE	137.6	1	137.60
36	63	DIFF SIZE	137.53	1	137.53
37	64	DIFF SIZE	137.44	1	137.44
38	65	DIFF SIZE	137.35	1	137.35
39	66	DIFF SIZE	137.27	1	137.27
40	67	DIFF SIZE	137.18	1	137.18
41	68	DIFF SIZE	137.09	1	137.09
42	69	DIFF SIZE	137.01	1	137.01
43	70	DIFF SIZE	136.93	1	136.93
44	71	DIFF SIZE	136.86	1	136.86
45	72	DIFF SIZE	136.8	1	136.80
46	73	DIFF SIZE	149.46	1	149.46
47	74	9.14 X 16.76	153.22	1	153.22
48	75 TO 80	8.23X16.76	137.93	6	827.58
49	81	DIFF SIZE	123.29	1	123.29
			81	11569.23	

AREA CHART :-		
TOTAL LAND AREA	AREA (SQM)	% AGE
	20978.94	
NET LAND AREA	20978.94	100.00
AREA UNDER PLOTS	11569.23	55.15
AREA UNDER ROADS	6451.09	30.75
AREA UNDER PARKING	1051.63	5.01
AREA UNDER DALAB GHAR AND STP	105.99	0.51
AREA UNDER PARKS	1801.00	8.58

PROPOSED COMMERCIAL LAYOUT
PLAN OF "SHRI DIVINE GATEWAY"
COLONY ON KHASRA NO. - 425 /1 AT
MAUZA - RAL, TEHSIL & DISTT.
MATHURA

OWNER :-
SHRI LADLI JI ENTERPRISES
OFFICE - 1447/ 4040, RADHA KUNJ COLONY,
JUNCTION ROAD, BHARATPUR GATE, MATHURA
PARTNER - 1.SHRI MEGHSHYAM VARSHNEY
2. SHRI HARISH CHANDRA VARSHNEY
S/O SHRI RAHUL KUMAR AGRAWAL
S/O SHRI RAJKUMAR AGRAWAL

DATE _____
SCALE _____
OWNER SIGN _____
ARCHITECT SIGN _____