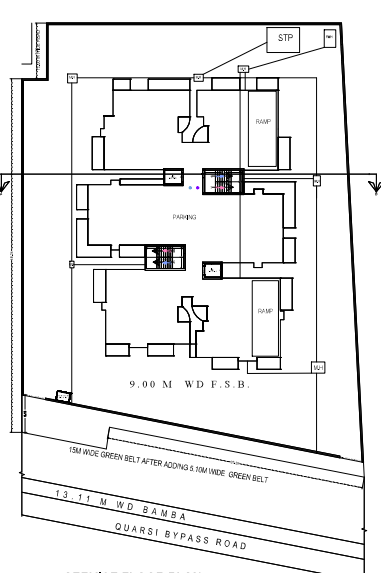
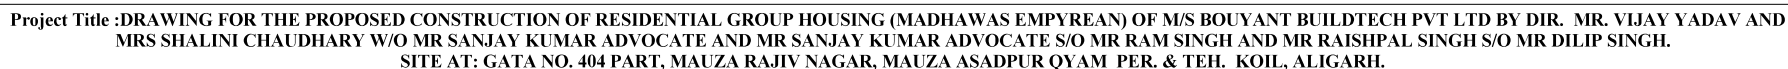
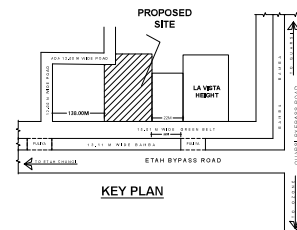


[illegible]

| OWNER |                                                    |
|-------|----------------------------------------------------|
| 1.    | BOUYANT BUILDTech PVT.LTD BY DER. MR. VIJAY YADAV  |
| 2.    | MRS SHALINI CHAUDHARY W/O MR SANJAY KUMAR ADVOCATE |
| 3.    | MR SANJAY KUMAR ADVOCATE S/O MR RAM SINGH          |
| 4.    | MR RAISHPAL SINGH S/O MR DILIP SINGH               |

Digitally signed by KULDEEP  
MEENA  
Date: 12 Dec 2025 13:59:13  
Organization :Align Development  
Authority  
Designation :Vice Chairman