



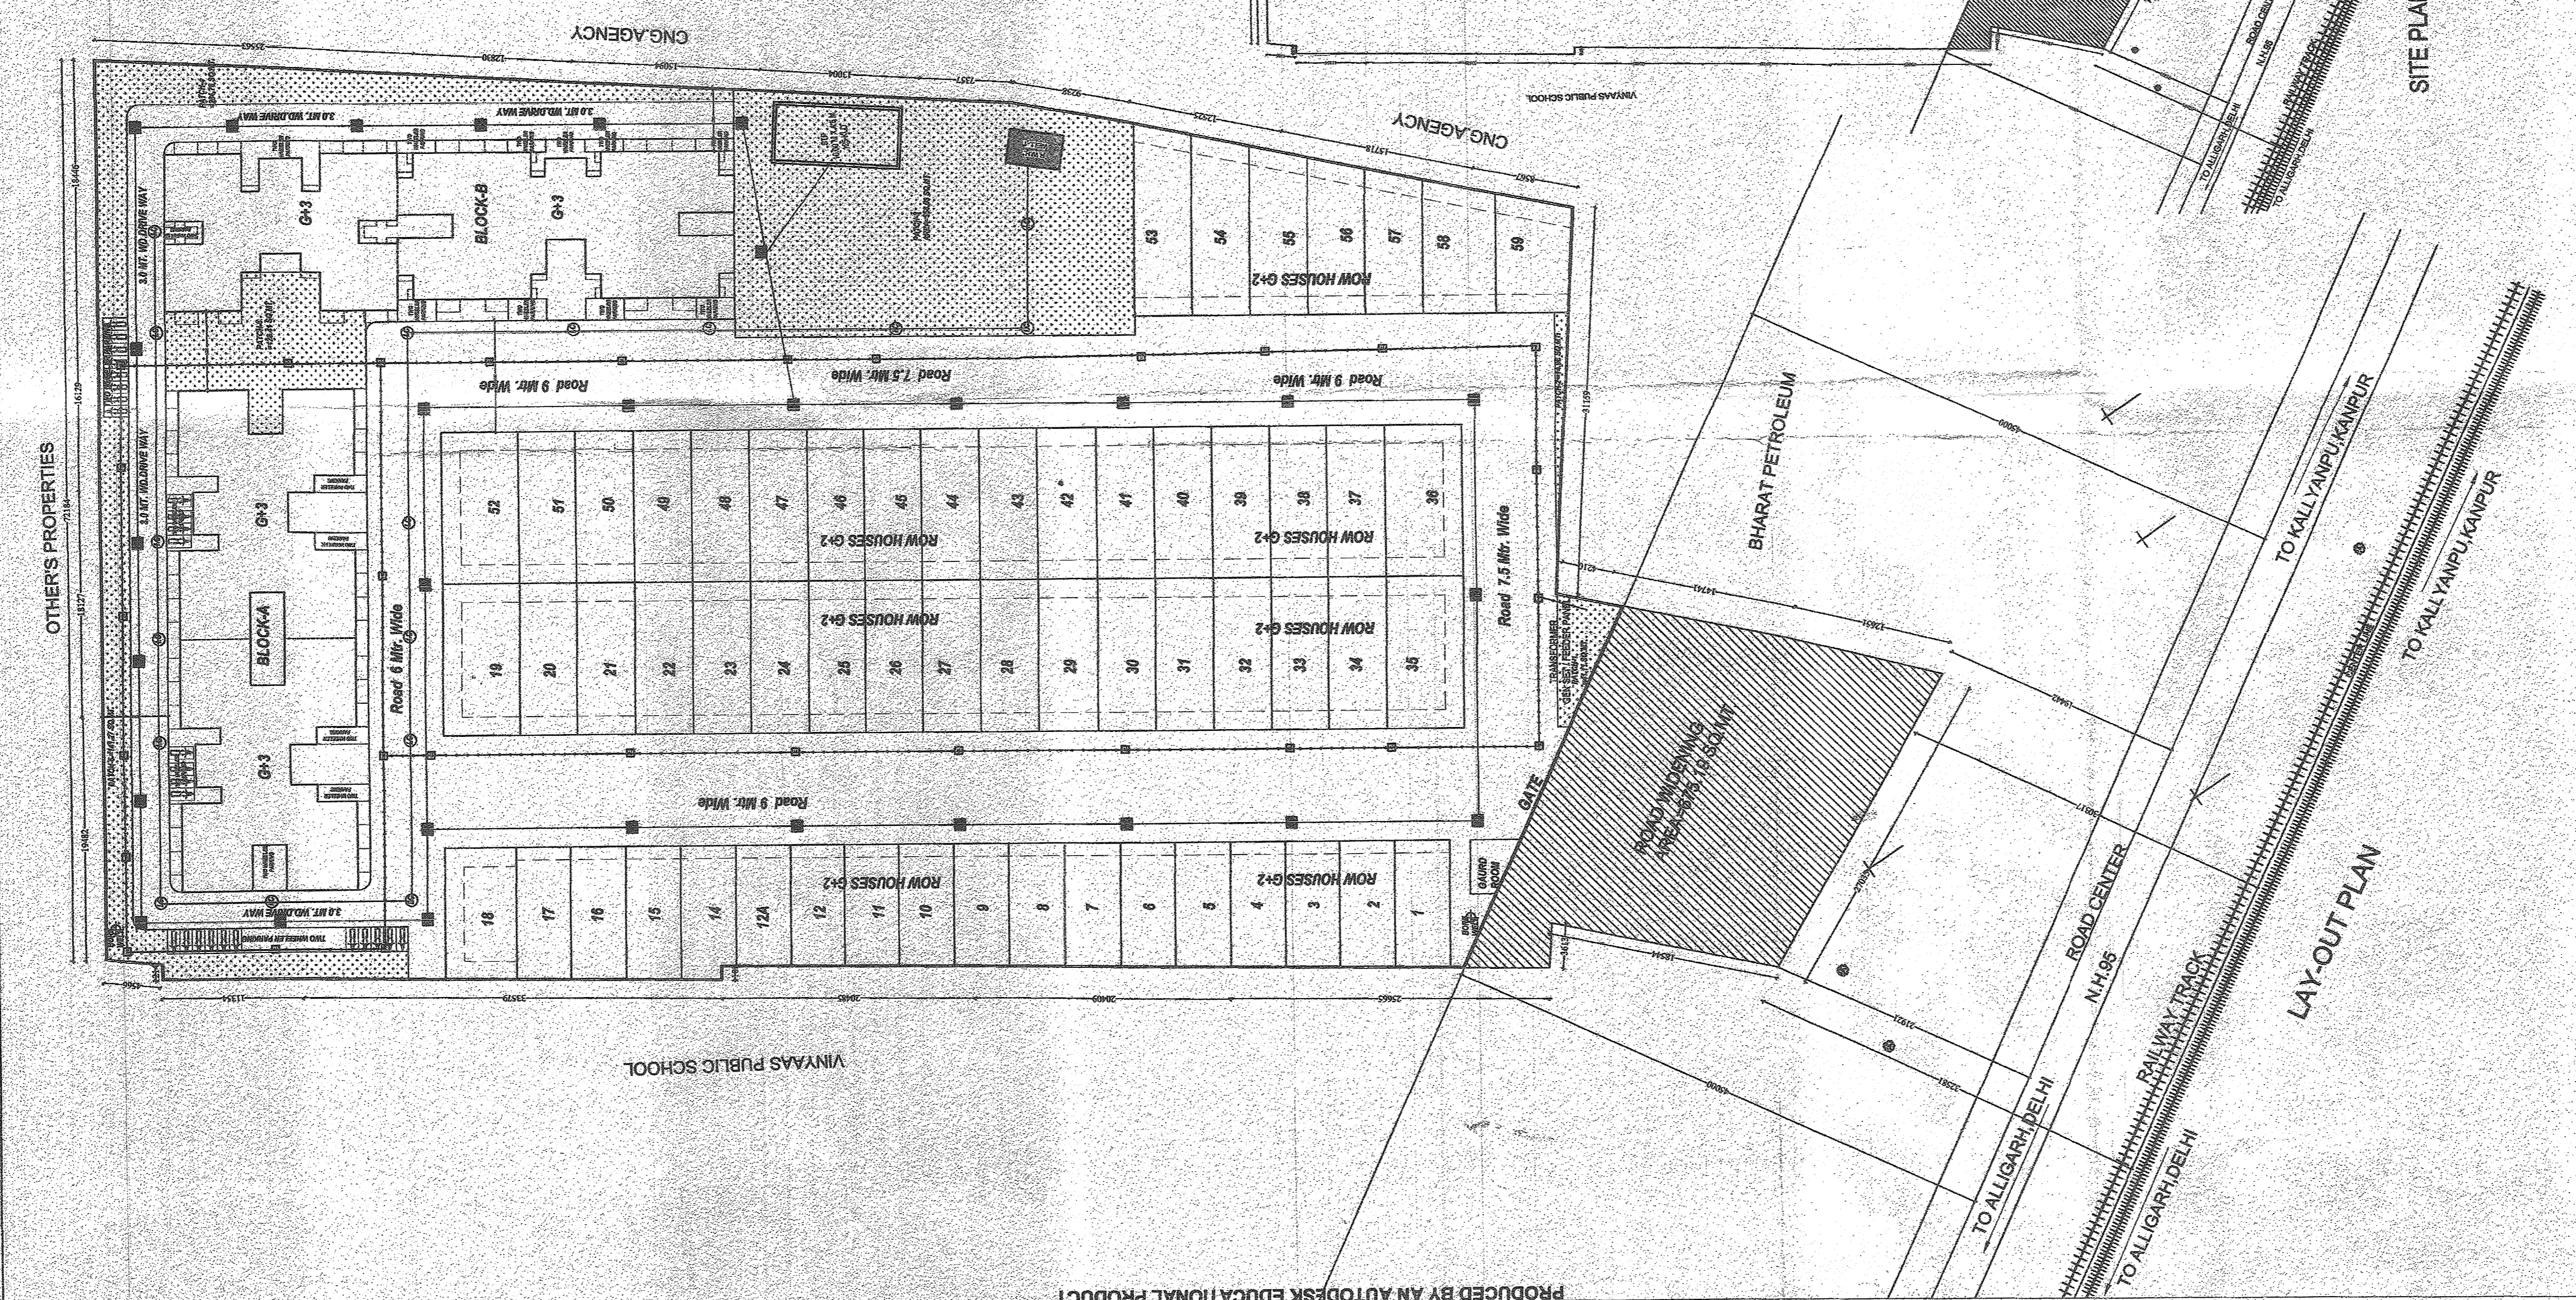


OWNER'S SIGN
ARCHITECT'S SIGN



