

E.W.S UNIT PLAN

Sahni
SAHNI & ASSOCIATES
 ARCHITECTS
 RISHI SAHNI
 B ARCHT
 REGD. NO. CA/2014/63741
 TOWN HALL ROAD, ARYA PURI,
 MUZAFFARNAGAR (U.P.)


COVERED AREA = 30.35 SQ. MT.
 CARPET AREA = 23.81 SQ. MT.

[Signature]
 अधिशासी अभियन्ता
 विकास प्राधिकरण
 मुजफ्फरनगर

[Signature]
 (एस० पी० सिंह)
 मुख्य अभियन्ता

[Signature]
 सचिव
 मु०नगर विकास प्राधिकरण
 मुजफ्फरनगर

उपाध्यक्ष,
 मुजफ्फरनगर विकास प्राधिकरण
 मुजफ्फरनगर।

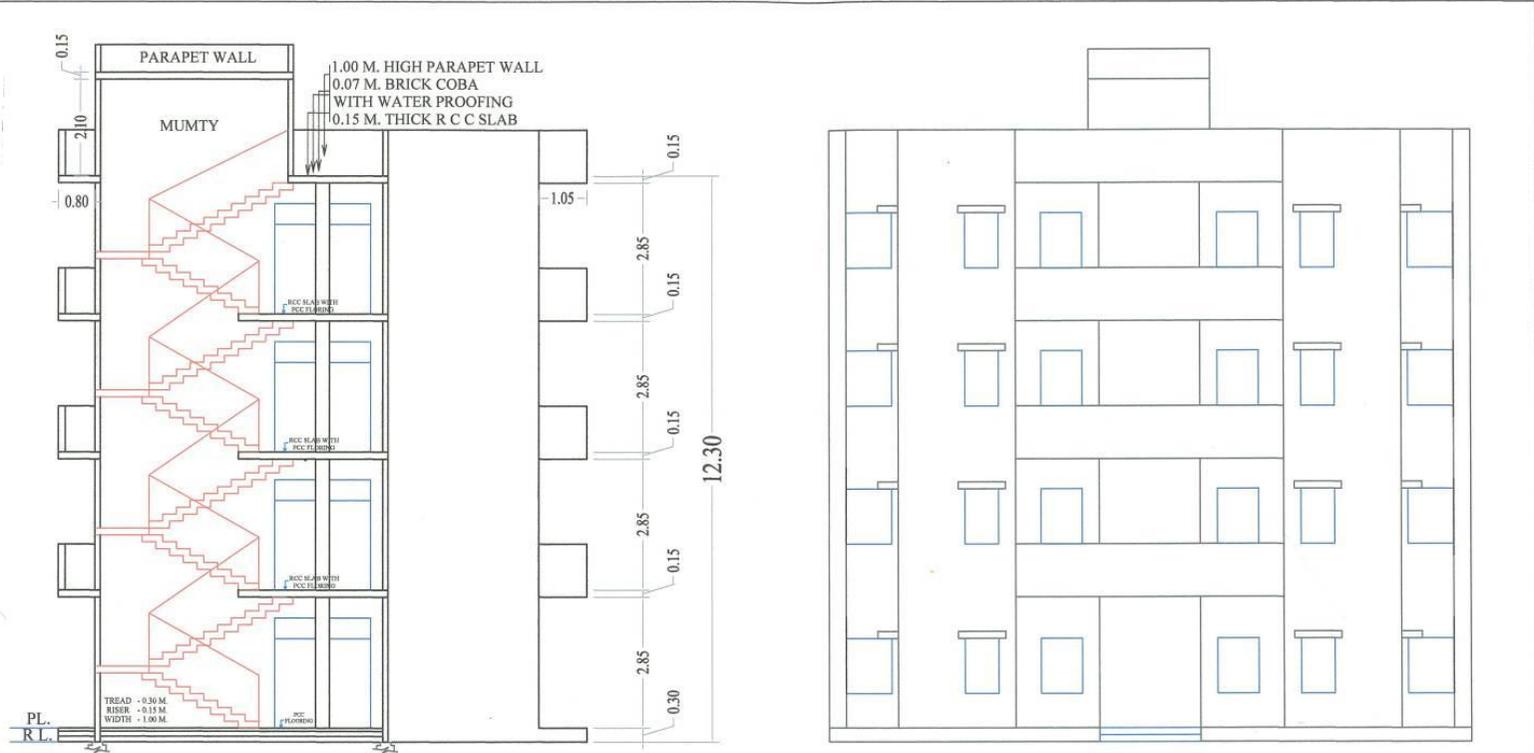

SAHNI & ASSOCIATES
 AR RISHI SAHNI
 B ARCH
 REGD NO. CA/2014/03741
 TOWN HALL ROAD, ARYA PURI,
 MUZAFFARNAGAR (U.P.)

EXECUTIVE ENGINEER

CHIEF ENGINEER

PRABHARI SACHIV

V.C./ DISTT. MAGISTRATE