


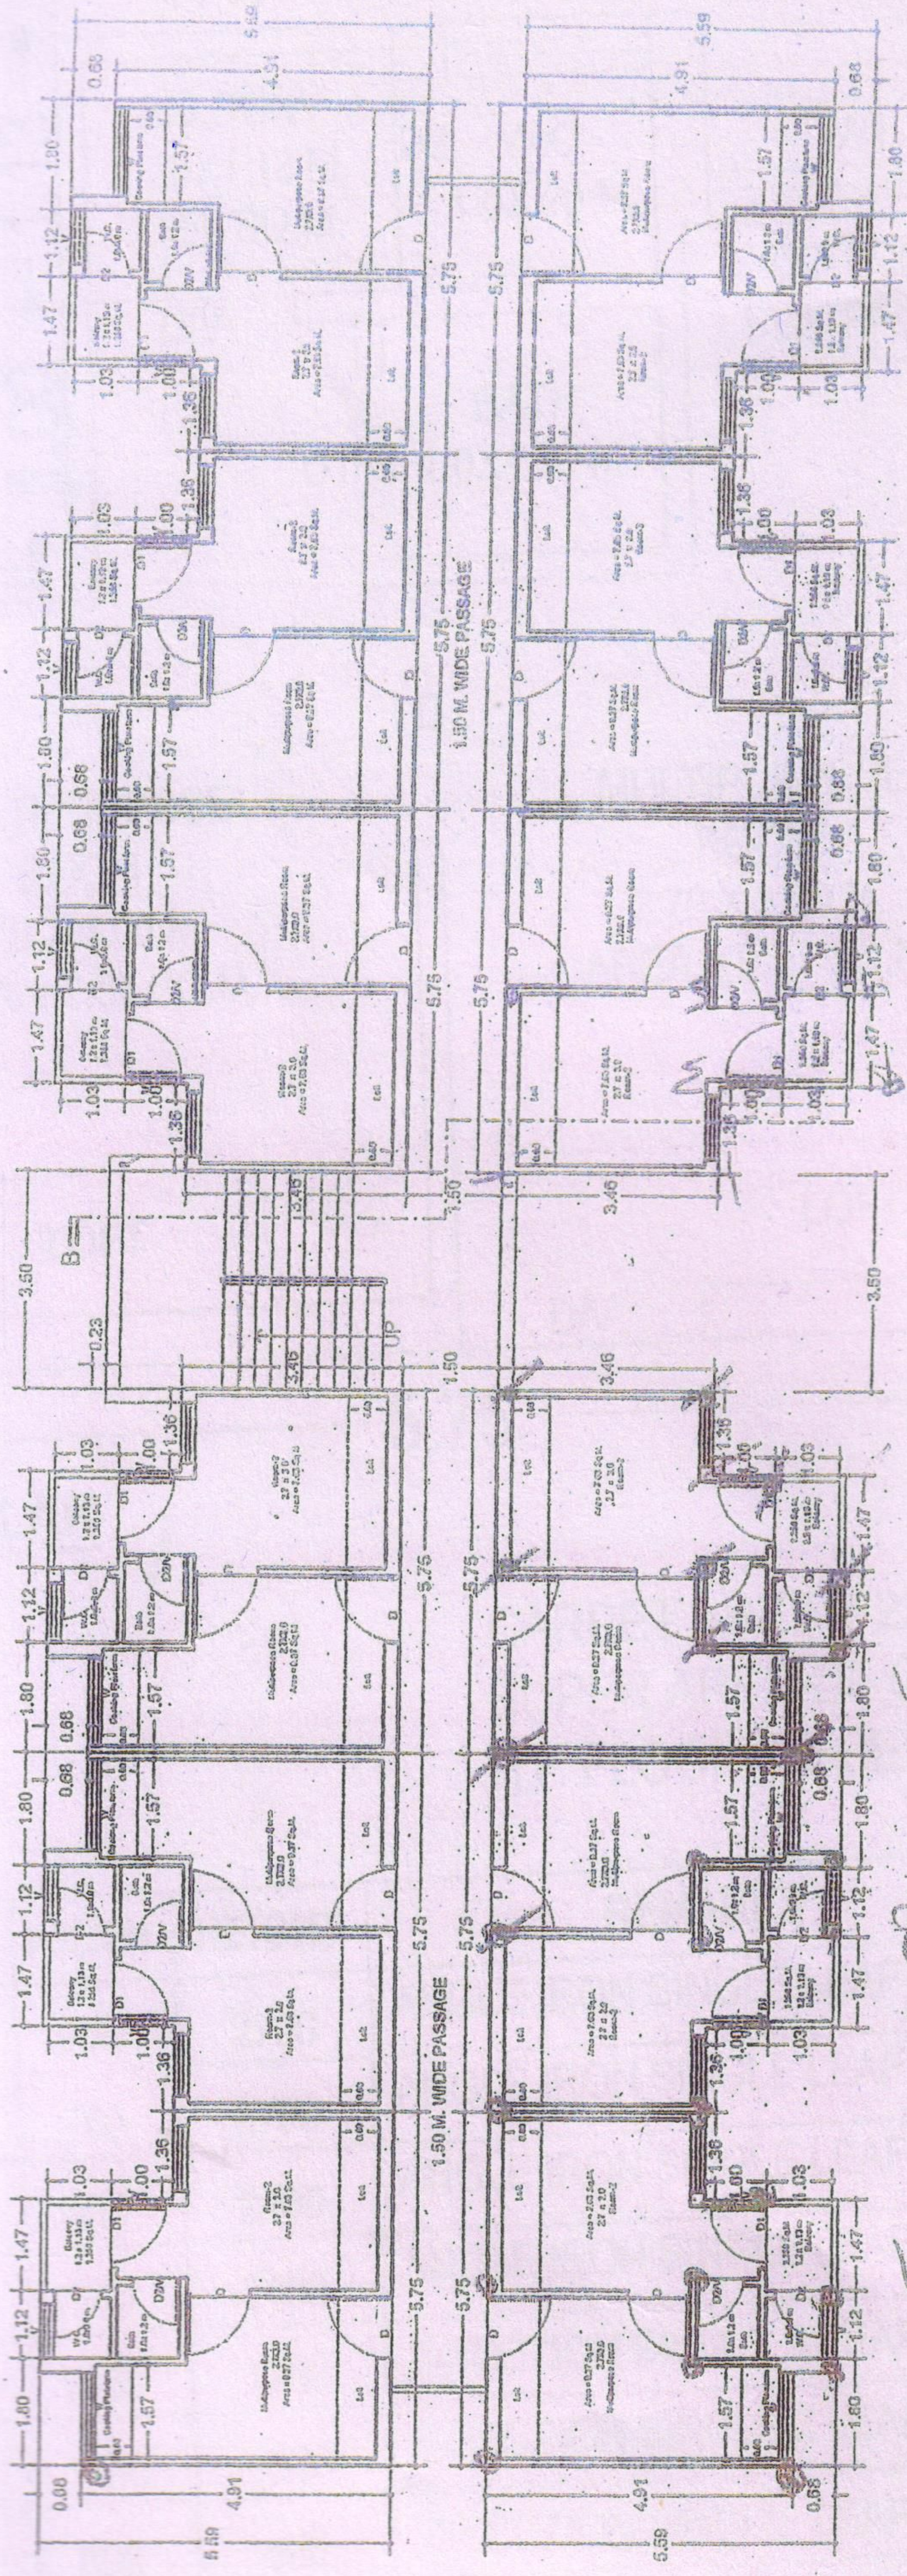

BLOCK BUILT-UP AREA ON GROUND FLOOR = 408.84 SQ.M.

CARPET AREA = 22.77 SQ.M.

CIRCULATION AREA OF ONE FL = 71.06 SQM

SUPER AREA OF ONE UNIT = 34.07 SQM

NO. OF FLOORS = G+3

BLOCK BUILT-UP AREA ON ALL FLOOR = 1635.36 SQ.M.

BLOCK PLAN FOR PM AWAS YOJNA

Kishor (S.O.T.O. 20) Asst. Arch. Planner

12