


DRAINAGE

ROAD

LAYOUT PLAN OF LAND BHASANA,
BUDHANA-KHATAULI ROAD, BUDHAN, MUZAFFARNAGAR

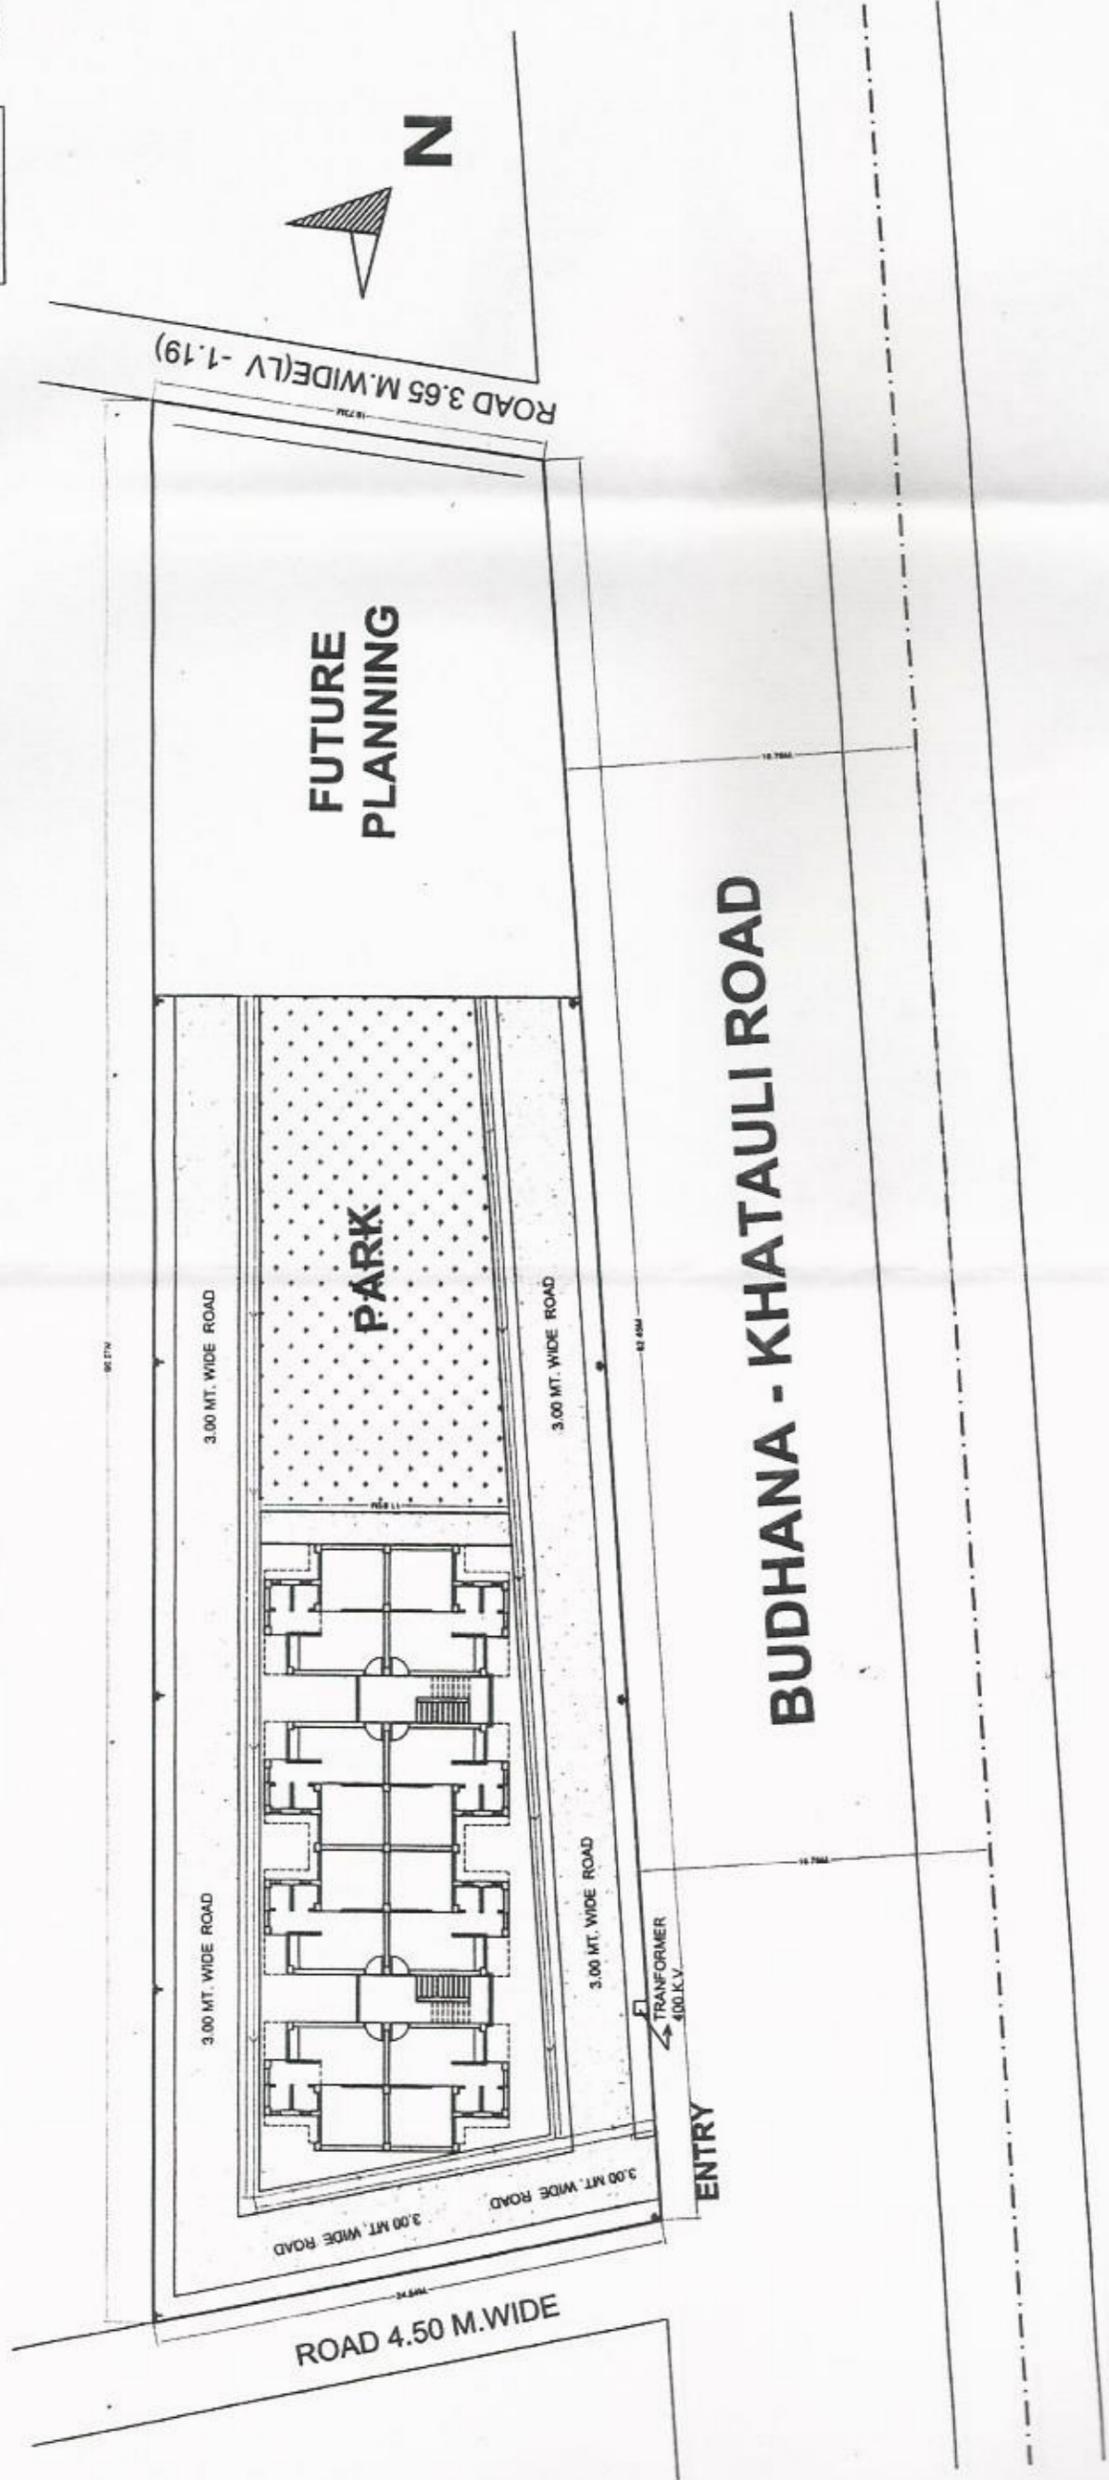


AREA DETAILS	
TOTAL AREA	1835.98 SQ.M
RESIDENTIAL	326.73 SQ.M
PARK	264.11
ROADS	728.91
FUTURE PLANNING	516.23 SQ.M

SAHNI & ASSOCIATES
REGD NO. CA/2014/63741
TOWN HALL ROAD, ARYA PURI,
MUZAFFARNAGAR

 साहनी & सहकारी प्राधिकरण, मुजफ्फरनगर।	 साहनी & सहकारी प्राधिकरण, मुजफ्फरनगर।	 (एडवोकेट) साहनी मुख्य अभियंता	 अतिरिक्त अभियंता विकास प्राधिकरण, मुजफ्फरनगर।
--	--	--------------------------------------	---

000026

**LAYOUT PLAN OF KHASRA NO.2597,
BUDHANA-BARKATA ROAD,MUZAFFARNAGAR
LAND AREA - 5890.48 SQ.M.**

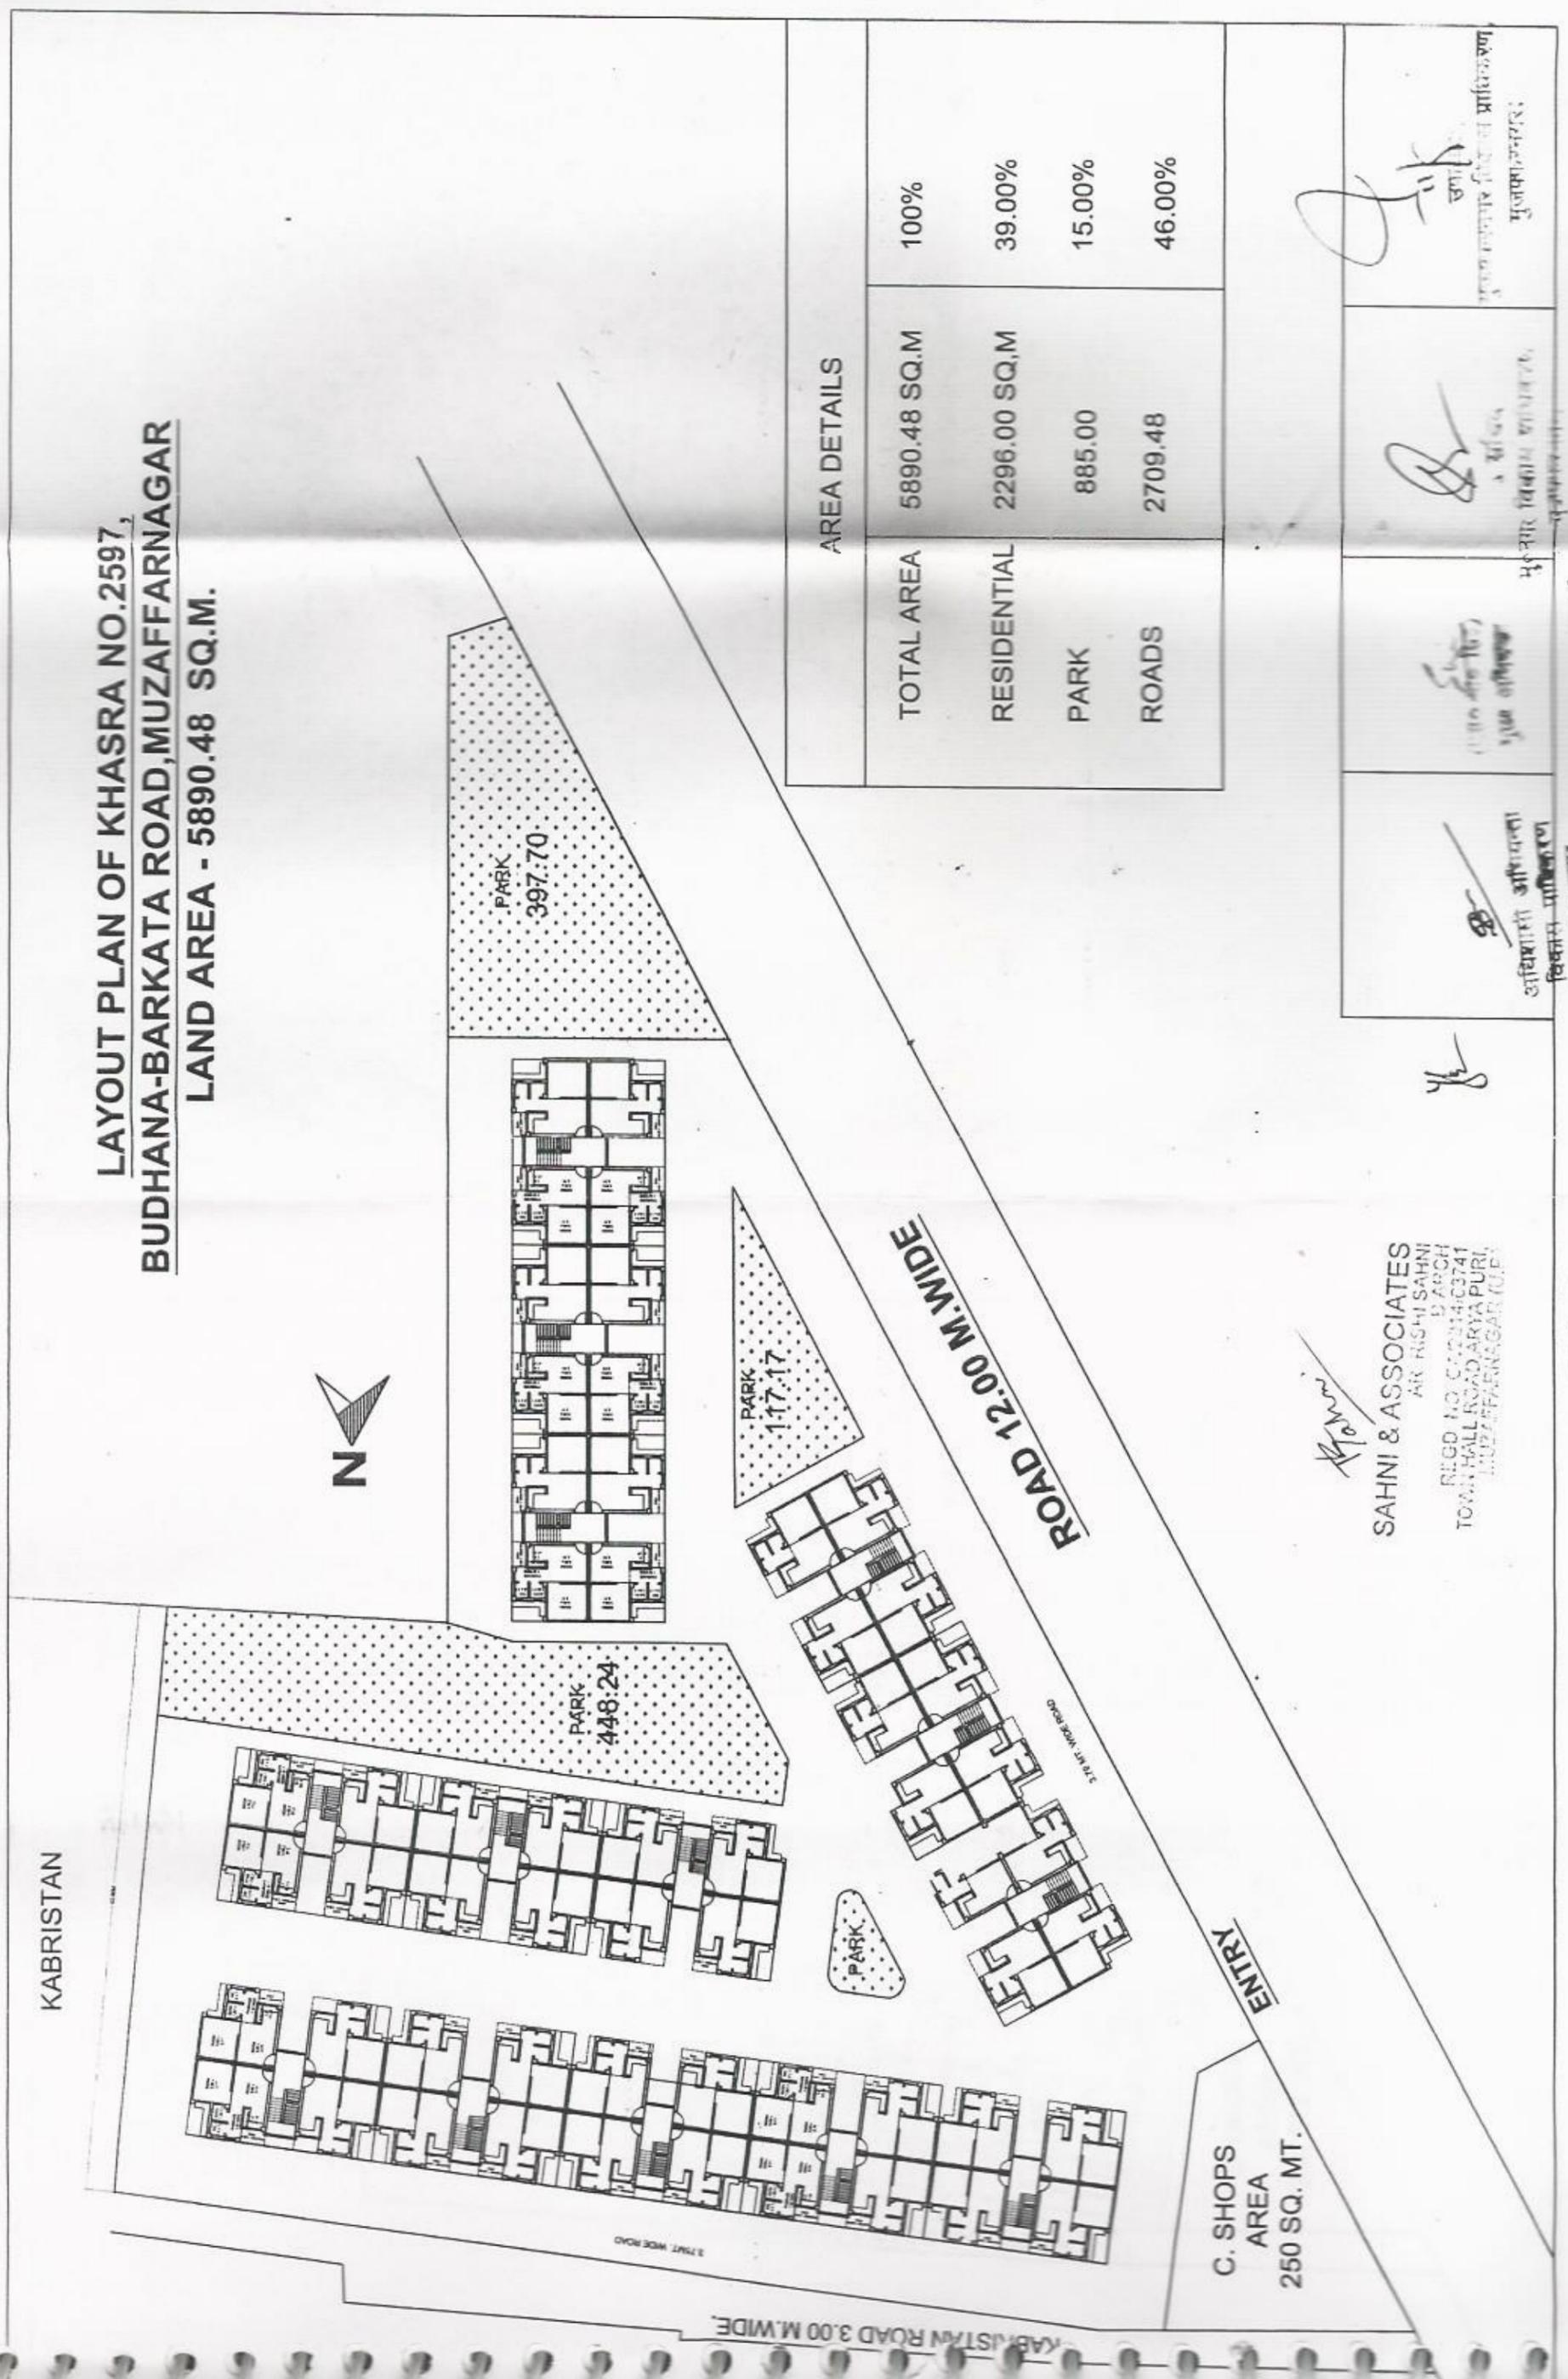

AREA DETAILS	
TOTAL AREA	5890.48 SQ.M
RESIDENTIAL	2296.00 SQ.M
PARK	885.00
ROADS	2709.48
	100%
	39.00%
	15.00%
	46.00%

SAHNI & ASSOCIATES
 AIR RISHI SAHNI
 B ARCH
 REGD. NO. CAC014/C3741
 TOWN HALL ROAD, BARKATA PURI
 MUZAFFARNAGAR (U.P.)

Three signature blocks with corresponding text in Hindi:

- Top: *[Signature]* / *आचार्य*
- Middle: *[Signature]* / *अधीक्षक*
- Bottom: *[Signature]* / *अधीक्षक*