

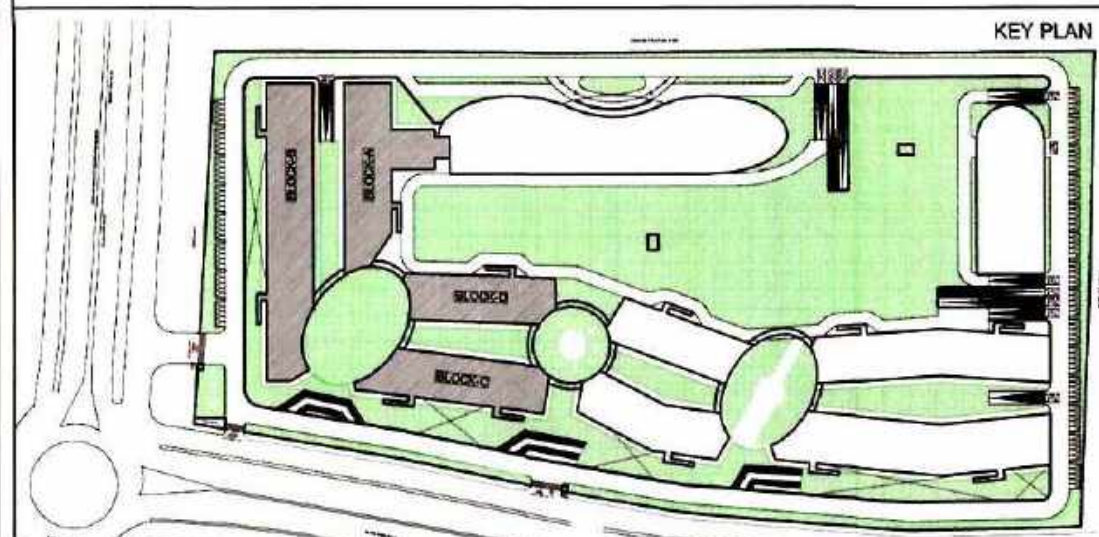


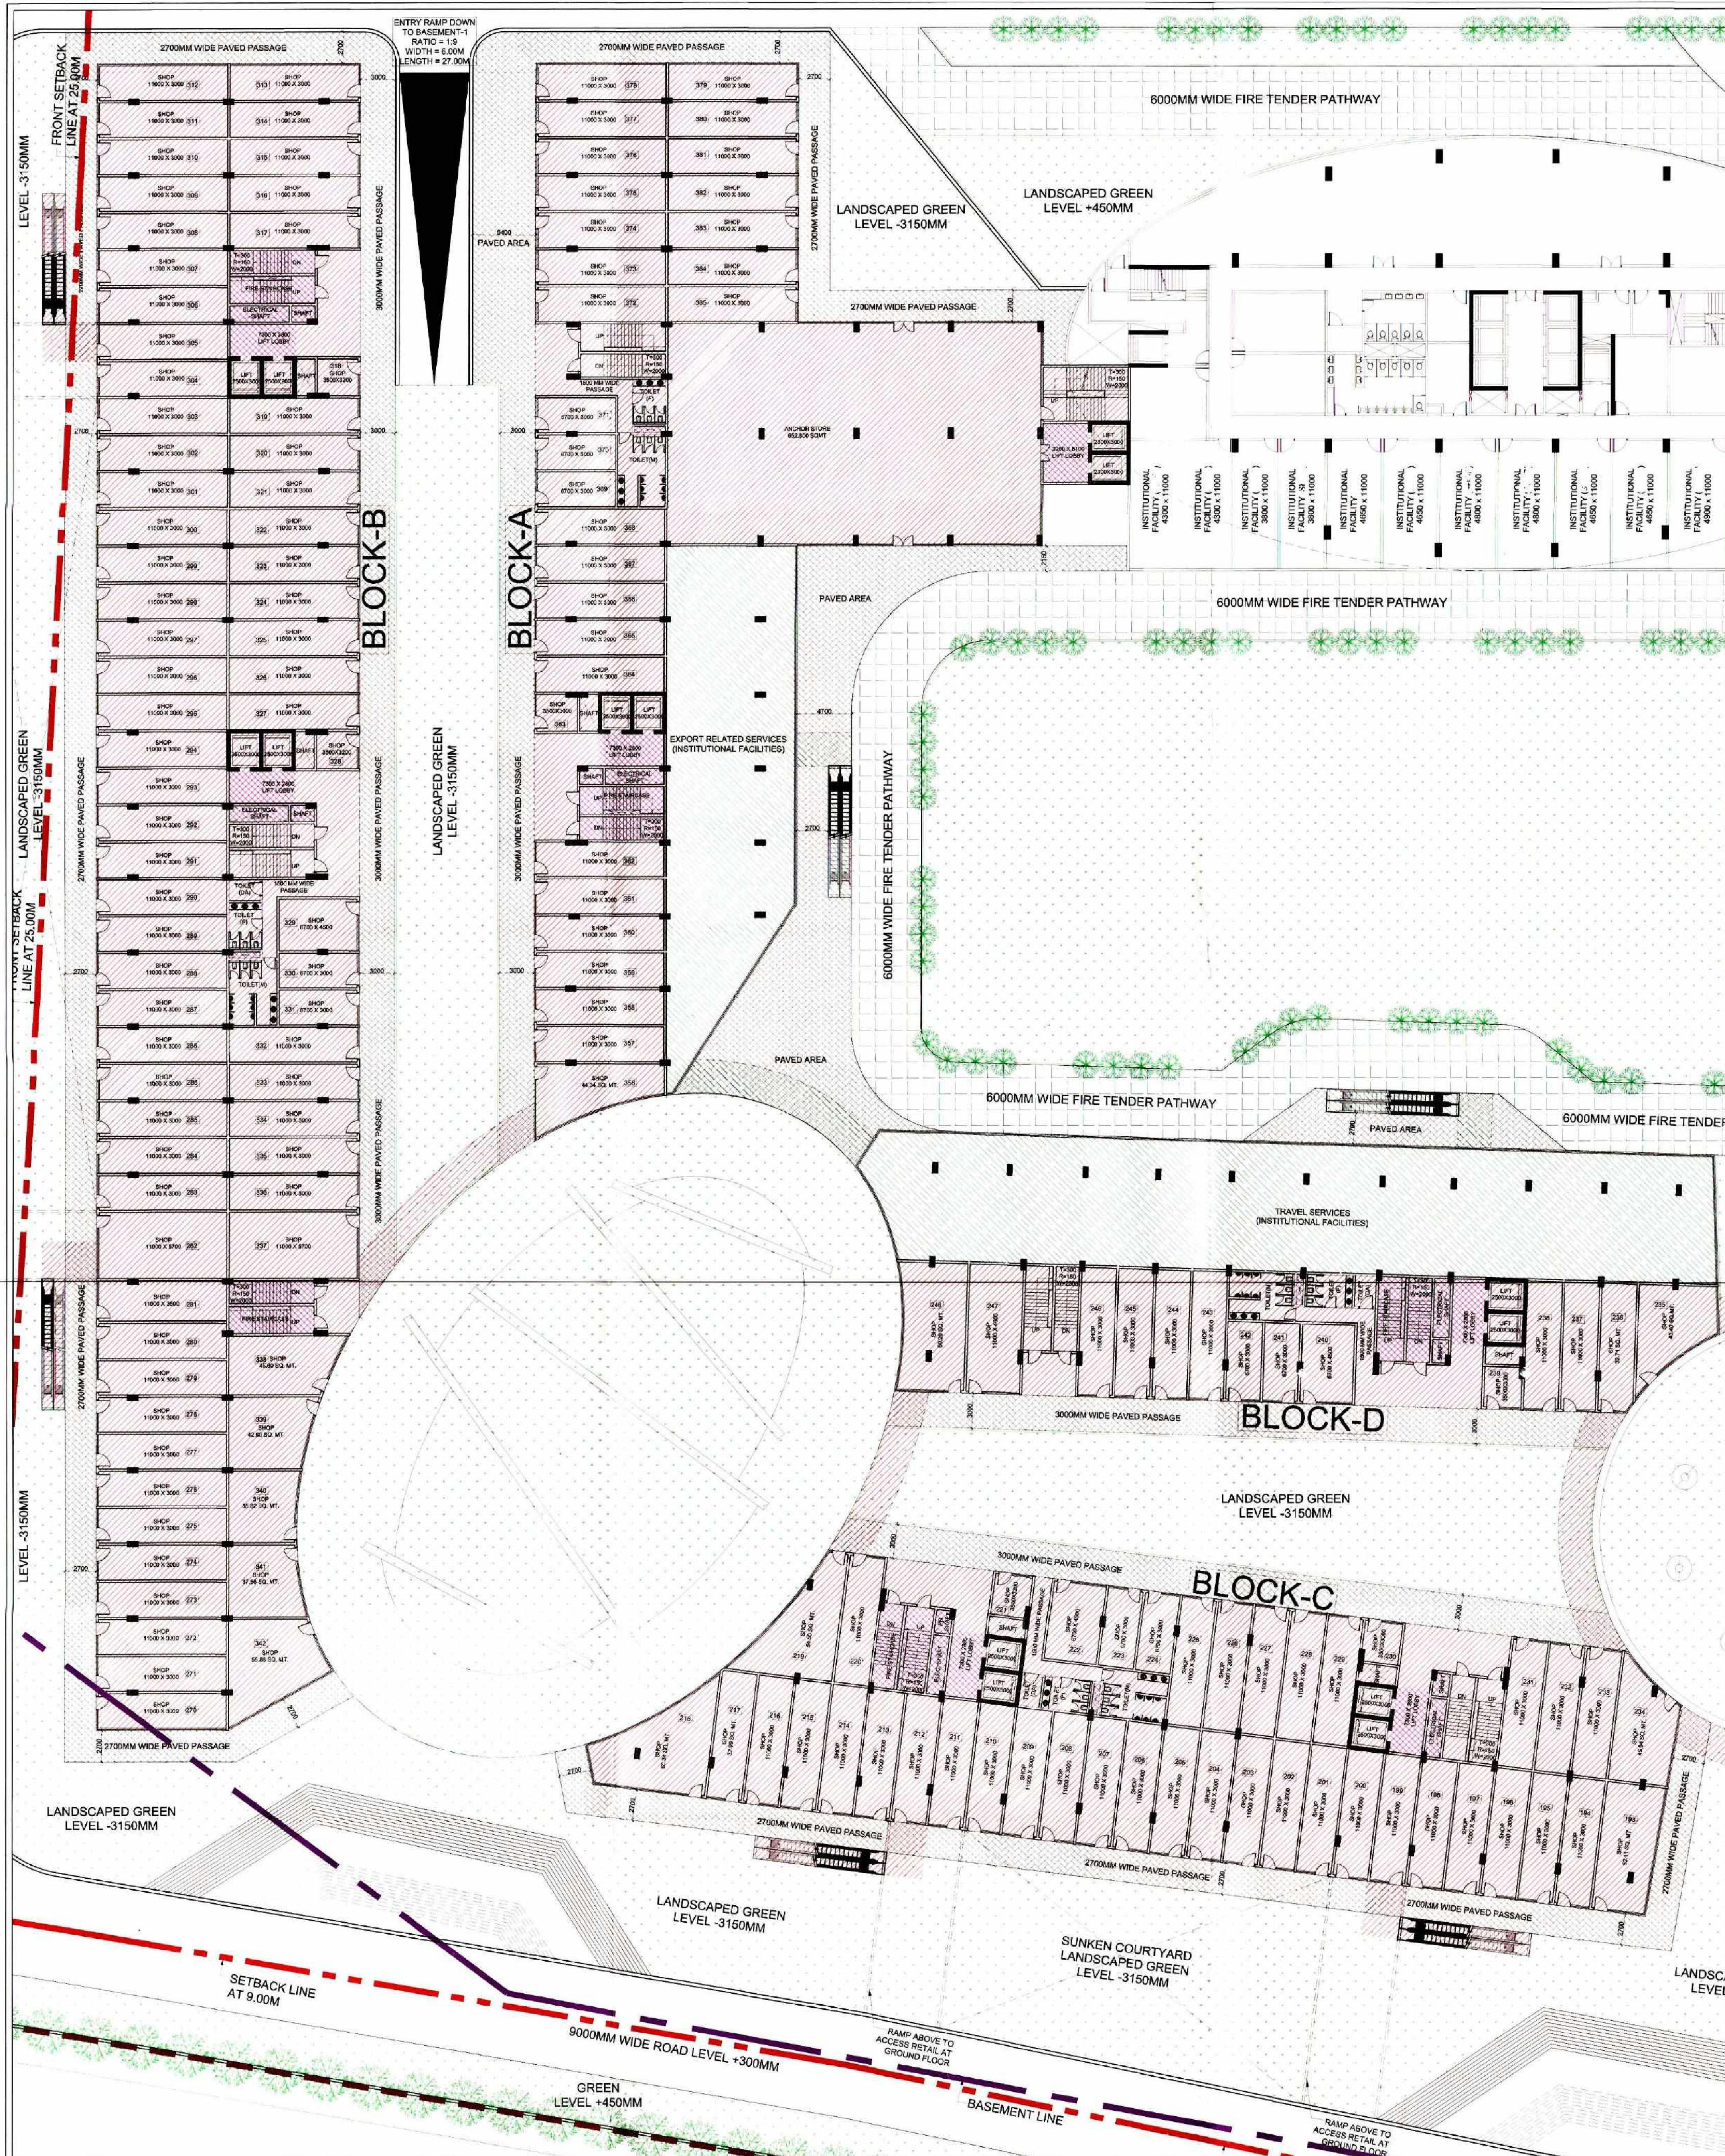

NOTE: AREA MARKED FOR INSTITUTIONAL FACILITIES SHALL BE SUB-DIVIDED AND USED EXCLUSIVELY FOR ACTIVITIES MENTIONED IN LIST OF FACILITIES AND AS PER GNDA BYE-LAWS.

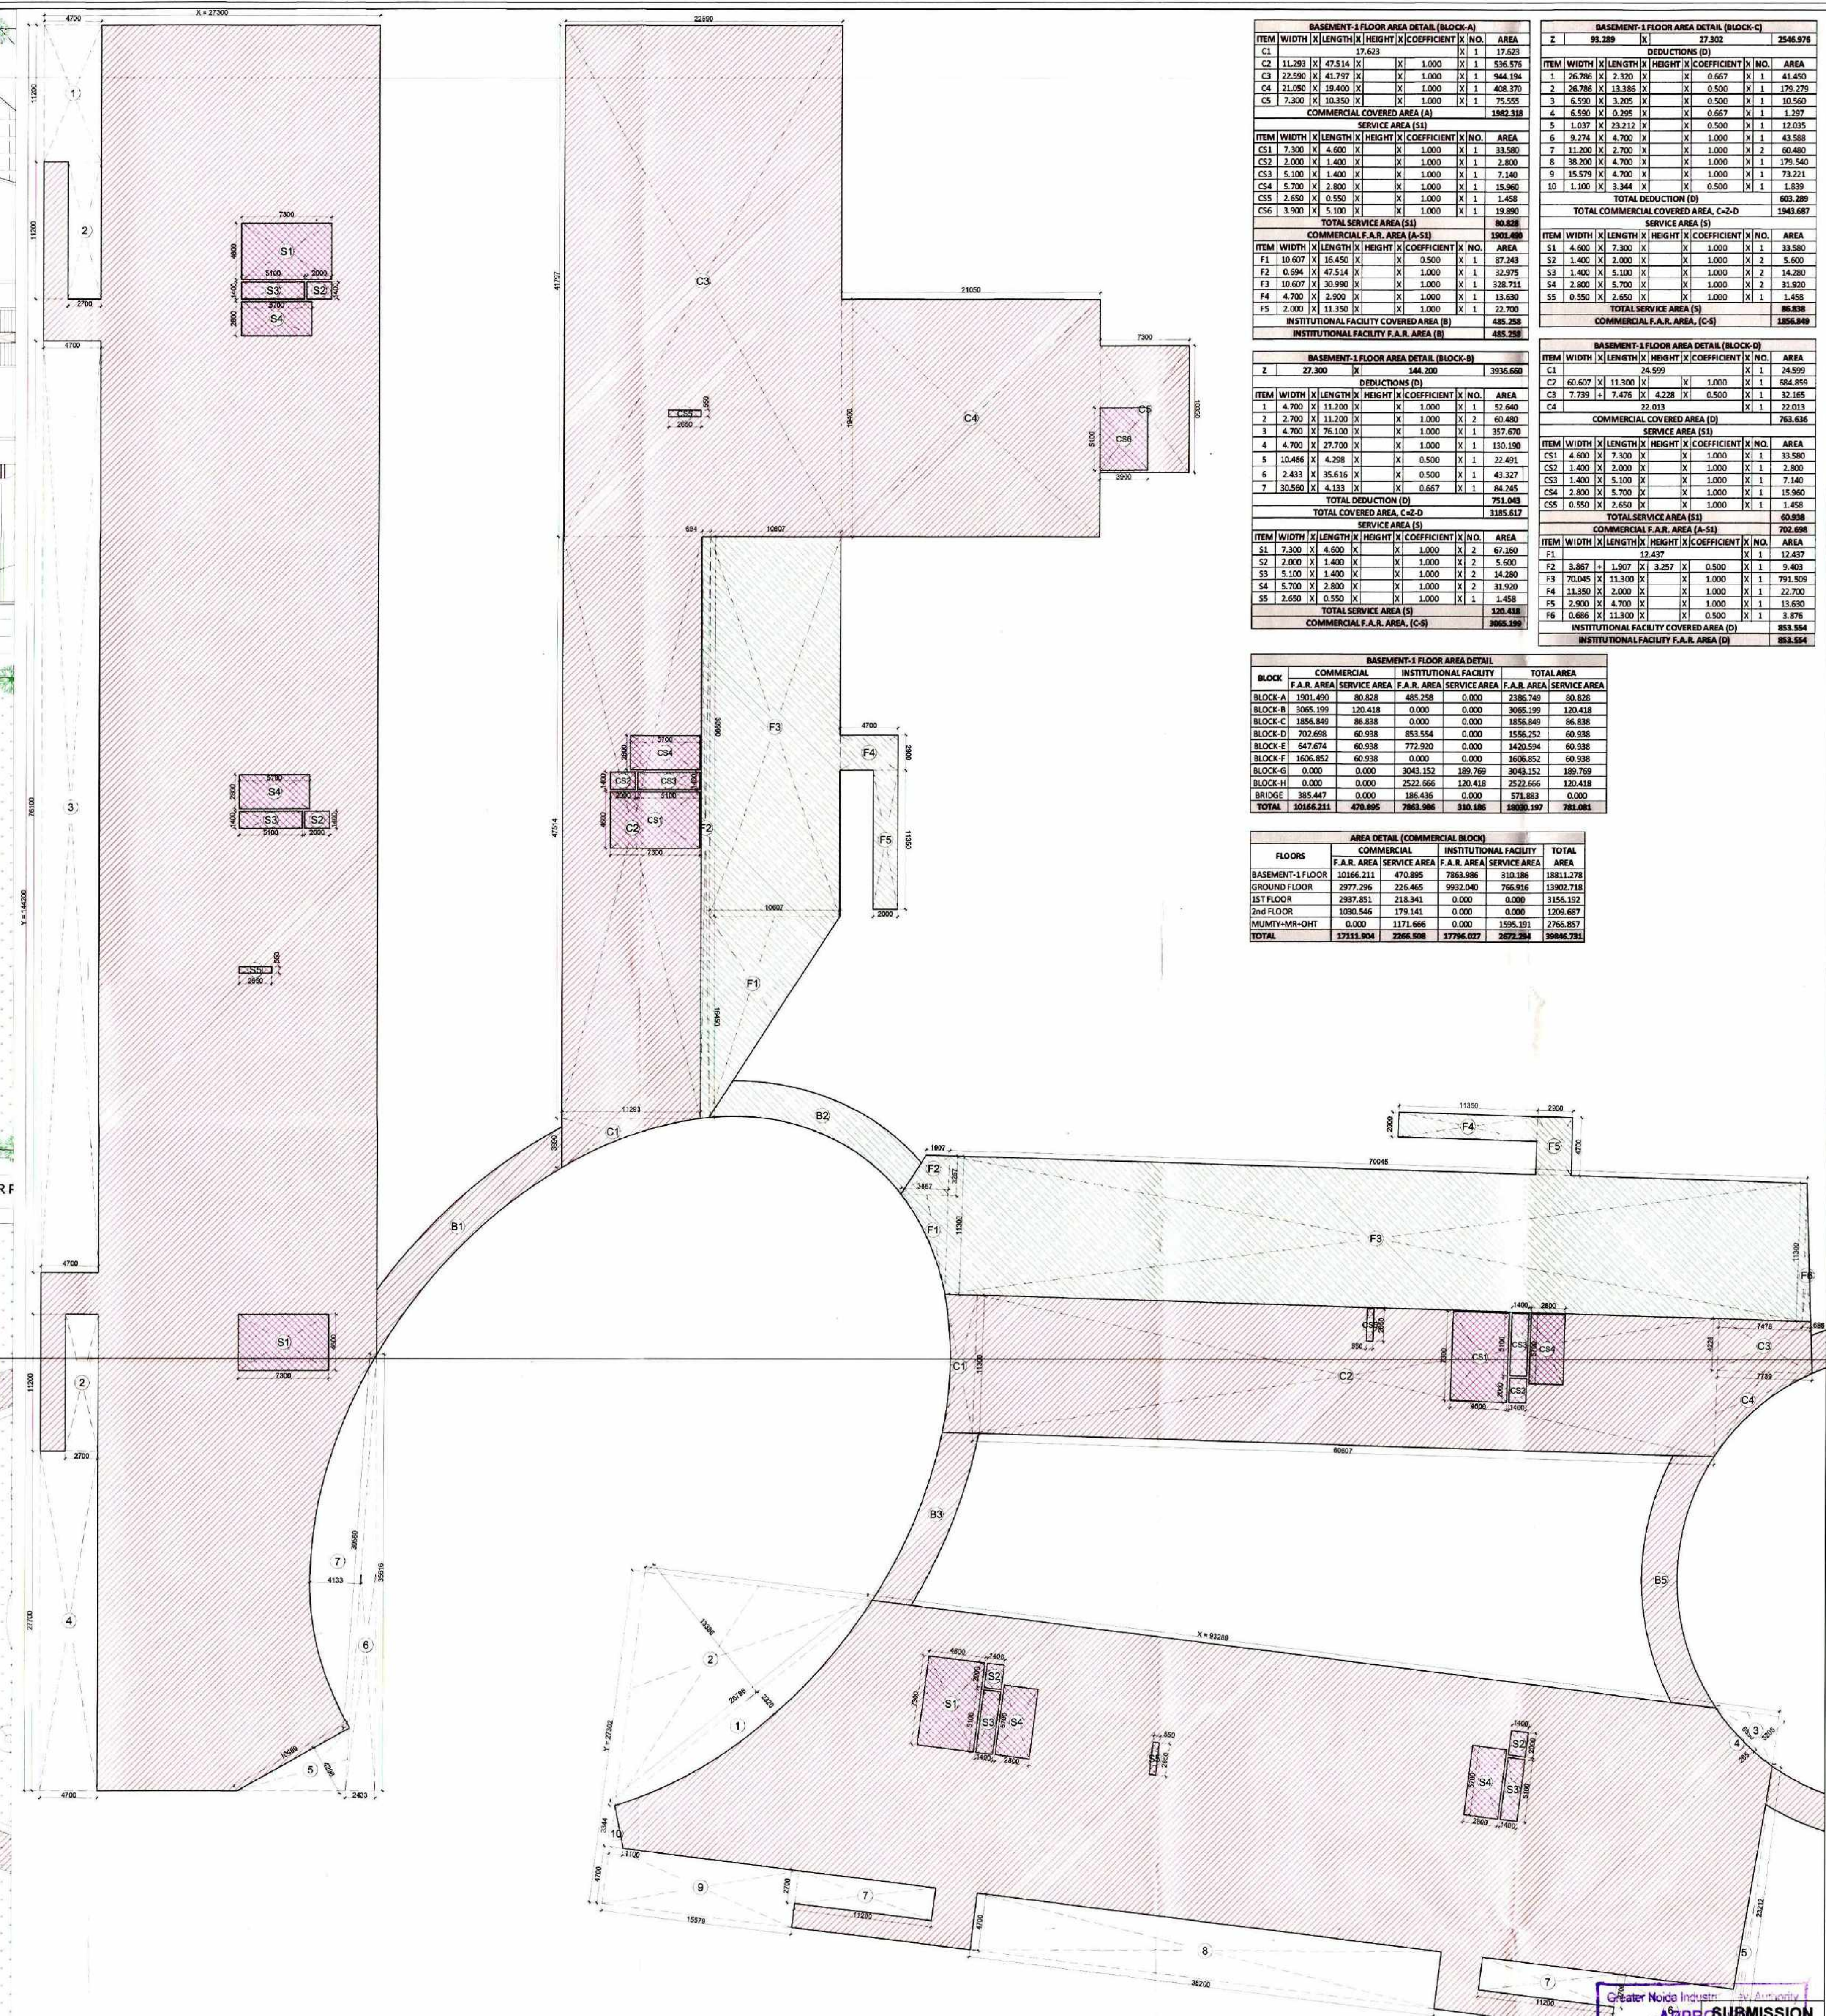

- INSTITUTIONAL FACILITIES:**
1. Waiting & Transit areas
 2. Areas designated for public utilities
 3. Travel Services
 4. Telephone Exchange
 5. Electric Sub-station
 6. Water works
 7. Export related facilities
 8. Canteen/Restaurant
 9. Creche & Day care center
 10. Open eating Kiosks
 11. Health Club & Gym
 12. Banking & Financial services
 13. Business & Financial services
 14. Shops
 15. Business center/Conference facilities
 16. Games/Entertainment room for users
 17. Residents of IT Industries and IT enabled services
 18. Training center & Library

F.A.R. USAGE	
	COMMERCIAL
	FACILITY
	SERVICE

PROJECT: PROPOSED INSTITUTIONAL BUILDING AT SECTOR TECH ZONE-4, PLOT-7, GREATER NOIDA

M/S A.L. SOFTWARE PVT. LTD.

DRAWING TITLE: COMMERCIAL BLOCKS - A-B-C-D BASEMENT-1 FLOOR & AREA DIAGRAM

For A.L. Software Pvt. Ltd.

OWNER'S SIGN:

ARCHITECT'S SIGN:

ARCHITECT: **ACPL** ACPL Design Ltd.



SCALE: 1:250

DESIGN BY:

DEALT BY:

DATE: 08.04.2019

DRG. No. SD1089-11

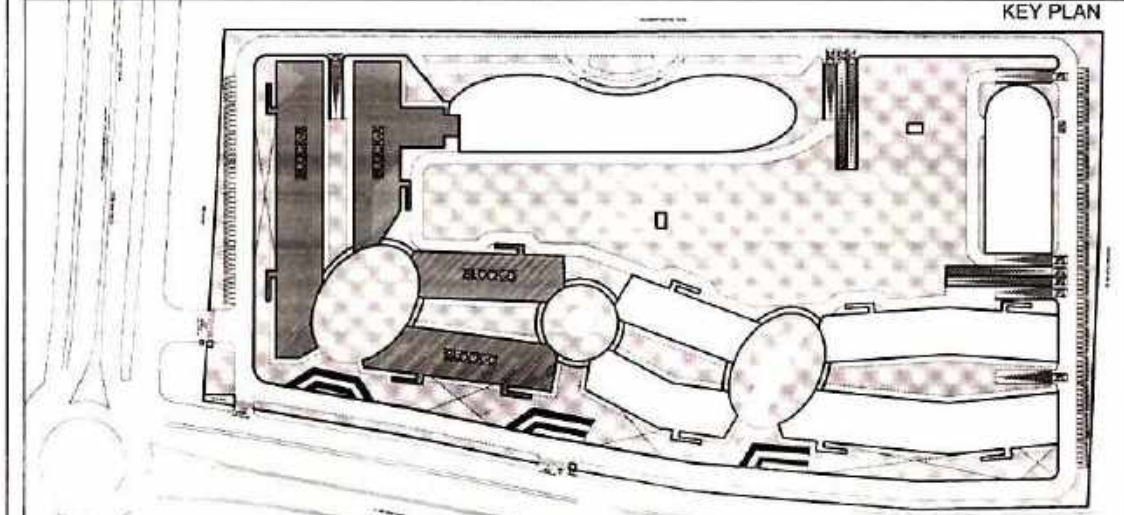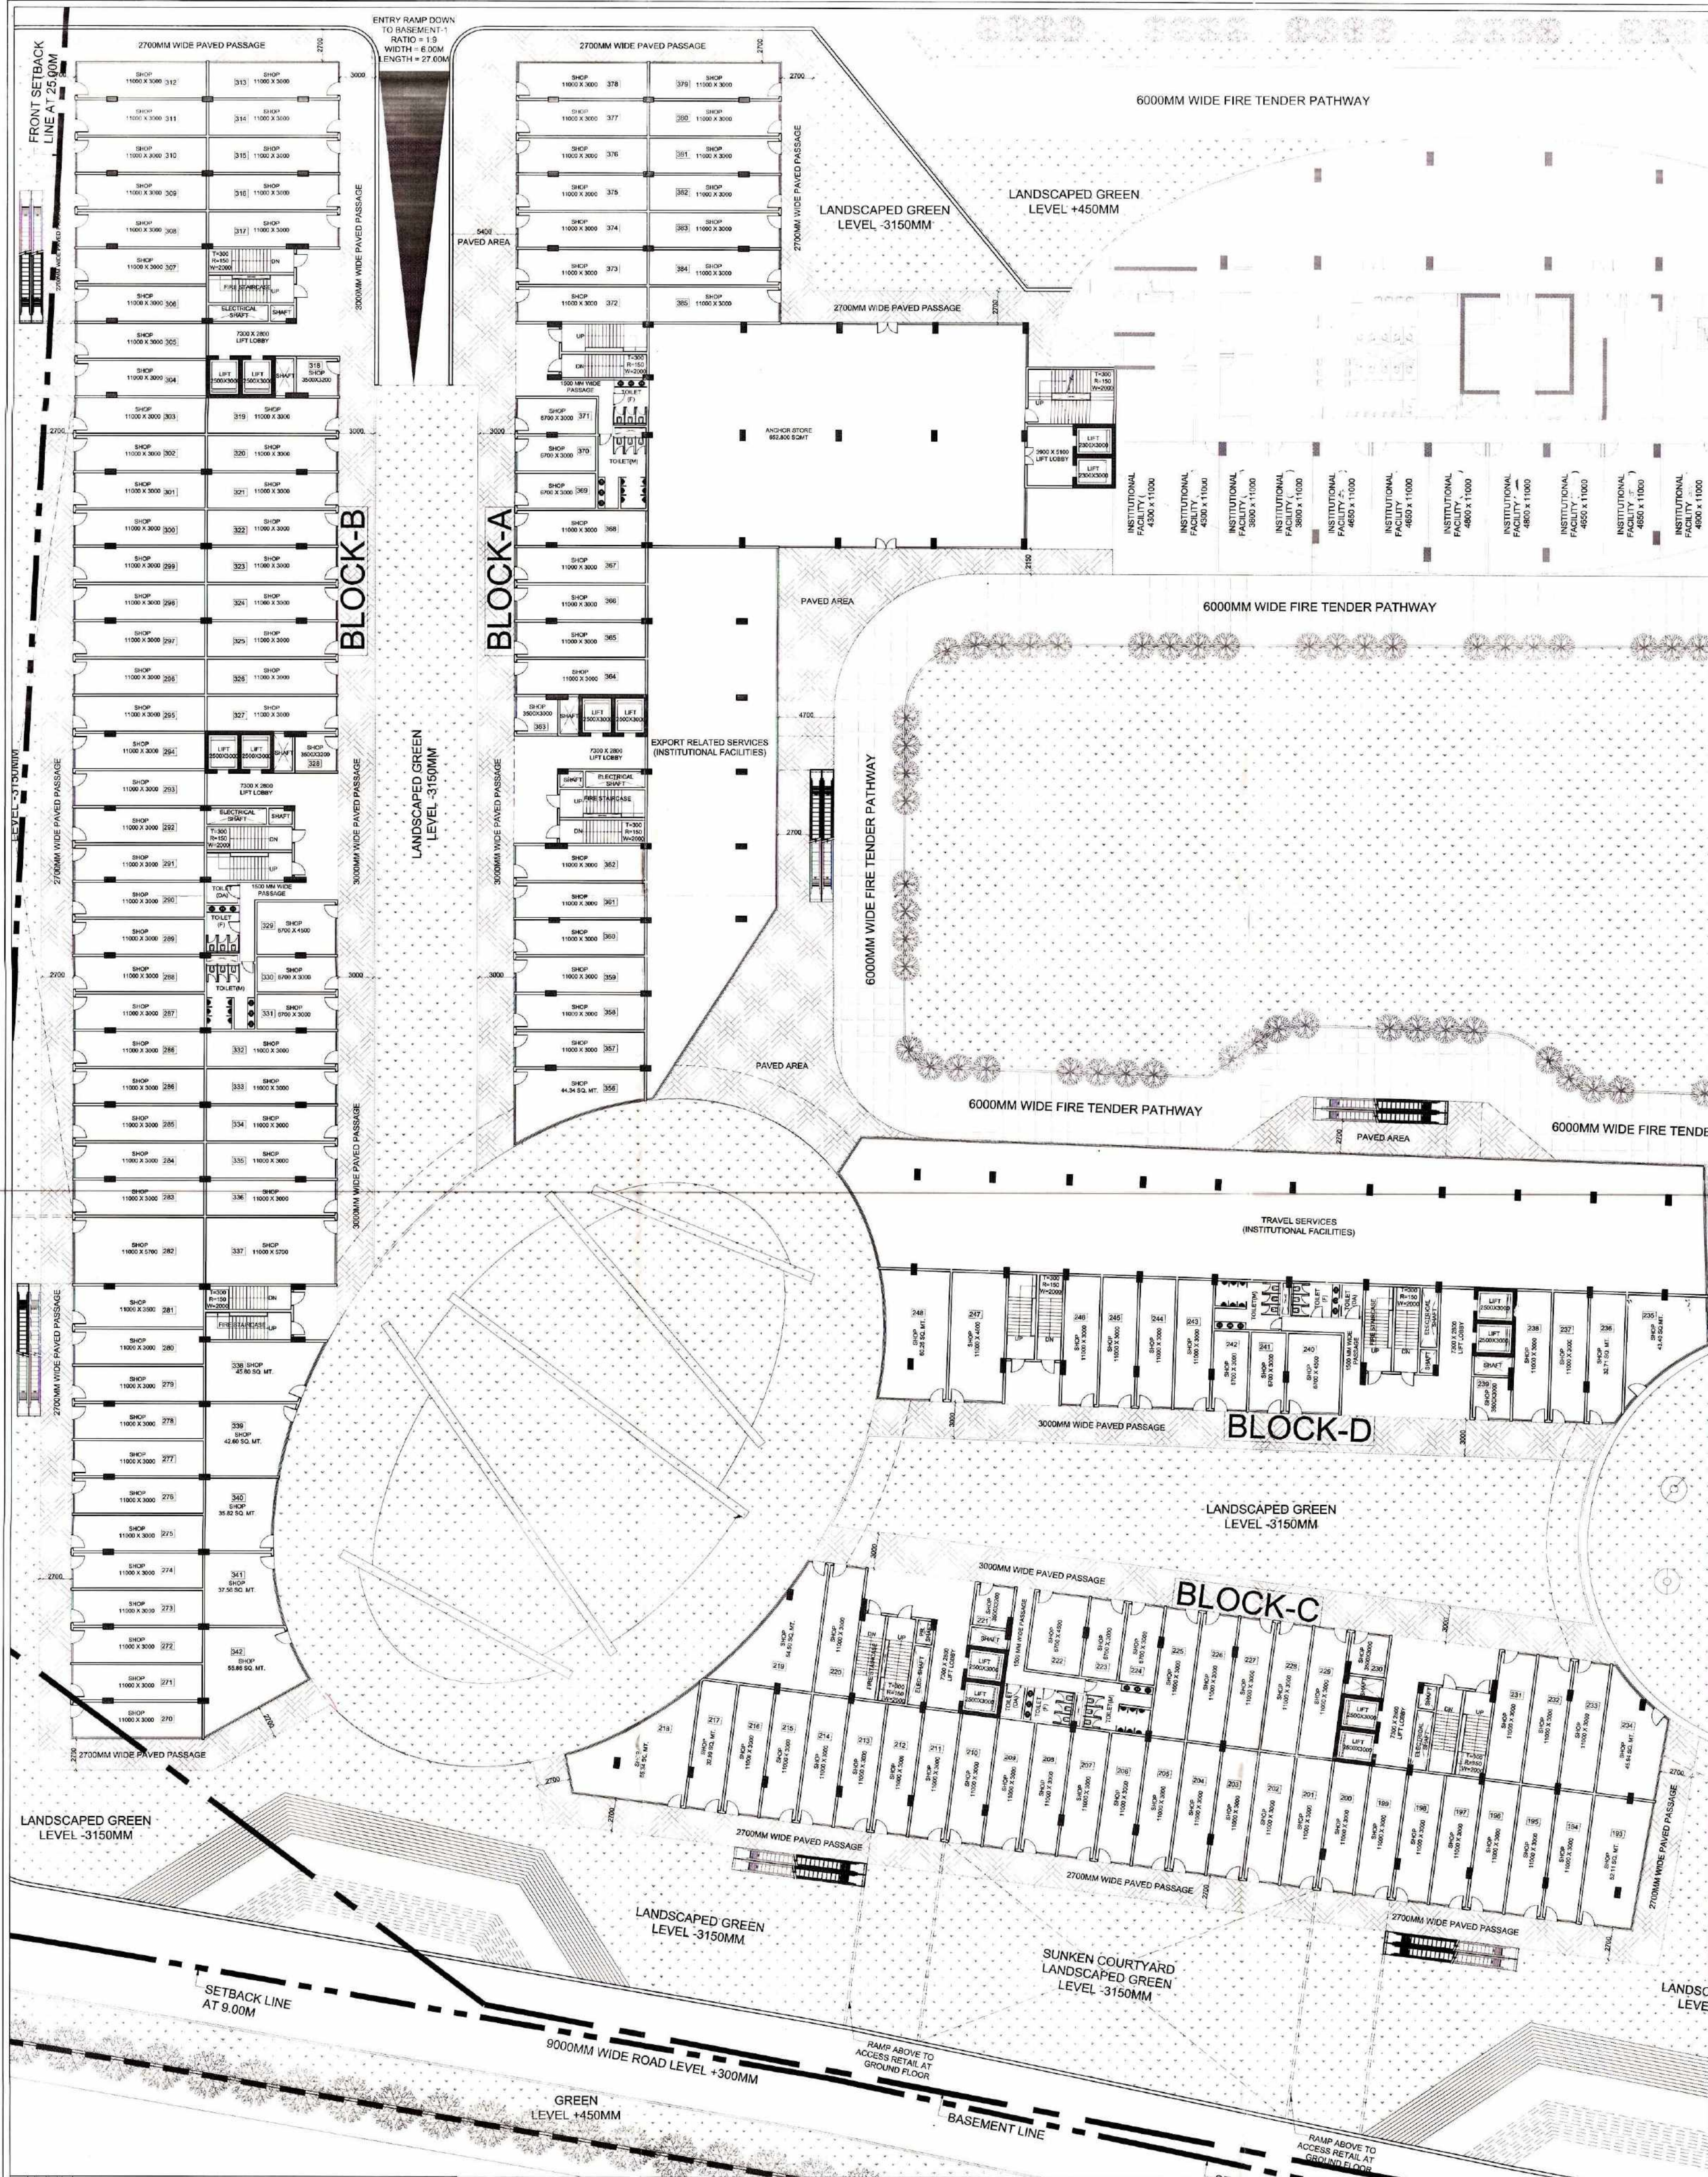

NOTE: AREA MARKED FOR INSTITUTIONAL FACILITIES SHALL BE SUB-DIVIDED AND USED EXCLUSIVELY FOR ACTIVITIES MENTIONED IN LIST OF FACILITIES AND AS PER GNDA BYE-LAWS.

GROUND COVERAGE DETAIL (BLOCK-A)

ITEM	WIDTH	LENGTH	HEIGHT	COEFFICIENT	NO.	AREA
1	21.500	22.400	X	1.000	1	481.600
2	7.300	26.200	X	1.000	1	191.260
3	4.700	16.150	X	1.000	1	75.905
4	23.645	30.395	X	1.000	1	718.815
5	2.700	11.950	X	1.000	1	30.645
6	28.344	21.100	X	1.000	1	598.172
7	10.507	16.445	X	0.500	1	87.237
8	22.394	10.627	X	0.500	1	57.464
9	12.557	0.691	X	0.667	1	5.834
10	7.300	5.250	X	1.000	1	38.325
TOTAL DEDUCTIONS (D)						2595.257
GROUND COVERAGE (Z-D)						2457.352

GROUND COVERAGE DETAIL (BLOCK-B)

ITEM	WIDTH	LENGTH	HEIGHT	COEFFICIENT	NO.	AREA
1	4.700	11.200	X	1.000	1	52.640
2	2.700	11.200	X	1.000	2	60.480
3	4.700	76.100	X	1.000	1	357.670
4	4.700	27.700	X	1.000	1	130.150
5	10.456	4.298	X	0.500	1	22.491
6	2.433	35.616	X	0.500	1	43.327
7	30.562	4.133	X	0.667	1	84.245
TOTAL DEDUCTIONS (D)						751.043
GROUND COVERAGE (Z-D)						3185.617

GROUND COVERAGE DETAIL (BLOCK-C)


ITEM	WIDTH	LENGTH	HEIGHT	COEFFICIENT	NO.	AREA
1	26.786	2.220	X	0.667	1	41.450
2	26.786	11.888	X	0.500	1	179.279
3	6.590	3.205	X	0.500	1	10.560
4	6.590	0.785	X	0.667	1	1.297
5	1.000	28.512	X	0.500	1	12.605
6	9.274	4.700	X	1.000	1	43.586
7	11.200	2.700	X	1.000	2	60.480
8	38.200	4.700	X	1.000	1	179.540
9	15.575	4.700	X	1.000	1	73.211
10	1.100	3.344	X	0.500	1	1.819
TOTAL DEDUCTIONS (D)						603.289
GROUND COVERAGE (Z-D)						1043.687

GROUND COVERAGE DETAIL (BLOCK-D)

ITEM	WIDTH	LENGTH	HEIGHT	COEFFICIENT	NO.	AREA
1	19.765	2.118	X	0.667	1	27.924
2	4.074	19.343	X	0.500	1	39.402
3	2.252	1.940	X	0.500	1	3.192
4	40.412	4.700	X	1.000	1	189.936
5	11.350	2.700	X	1.000	1	30.645
6	20.200	4.700	X	1.000	1	94.940
7	0.500	15.508	X	0.500	1	2.375
8	7.739	7.075	X	0.500	1	27.592
9	10.488	0.766	X	0.667	1	5.359
TOTAL DEDUCTIONS (D)						426.105
GROUND COVERAGE (Z-D)						1618.146

GROUND COVERAGE

BLOCK	AREA
BLOCK-A	2457.352
BLOCK-B	3185.617
BLOCK-C	1043.687
BLOCK-D	1618.146
BLOCK-E	1482.774
BLOCK-F	2687.794
BLOCK-G	3221.921
BLOCK-H	2643.083
BRIDGE	571.883
TOTAL	18802.252

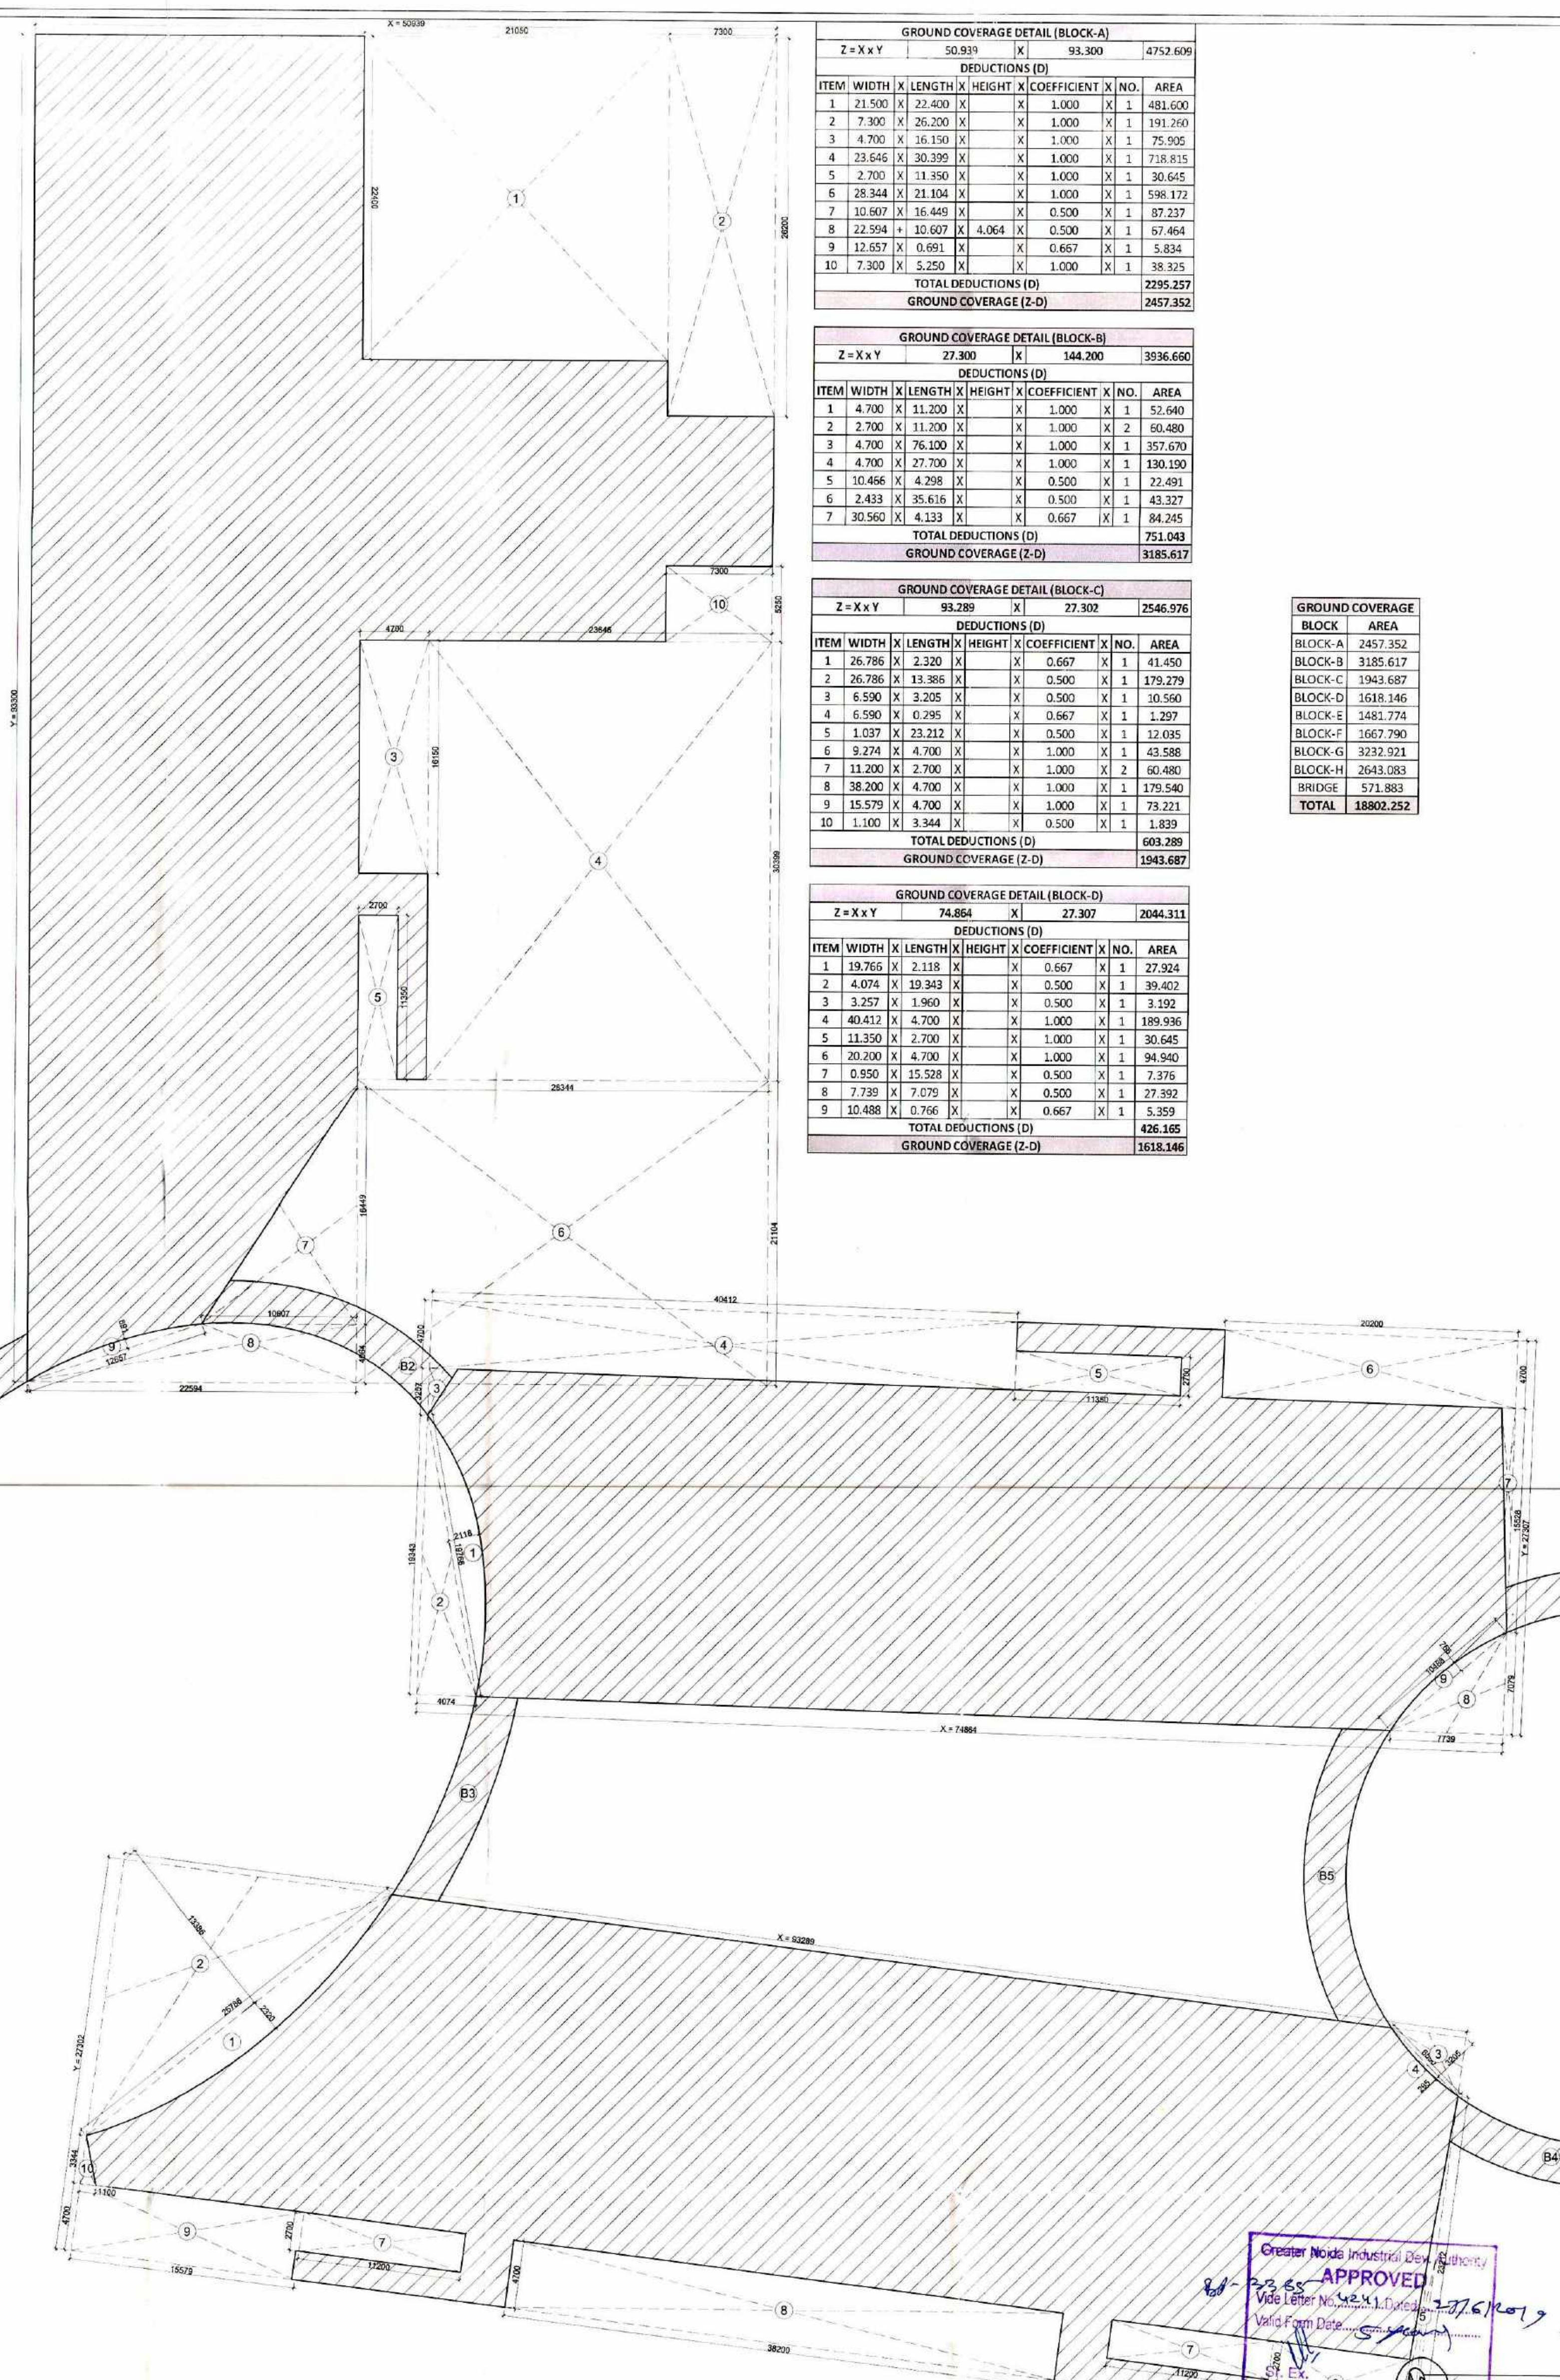

PROJECT: PROPOSED INSTITUTIONAL BUILDING AT SECTOR TECH ZONE-4, PLOT-7, GREATER NOIDA M/S A.L. SOFTWEB PVT.LTD.

DRAWING TITLE: COMMERCIAL BLOCKS - A-B-C-D GROUND COVERAGE & AREA DIAGRAM

For A.L. Softweb Pvt. Ltd.

OWNER'S SIGN:

ARCHITECT'S SIGN:

ARCHITECT: **ACPL** ACPL Design Ltd.

SCALE: 1:250

DESIGN BY:

CHECKED BY:

DATE: 08.04.2019

DRG. No. SD1089-09