


PROPOSED RESIDENTIAL LAY-OUT PLAN OF HIGH WAY
CITY-8, KHASRA NO. 852, 854, 865 PATTI CHAUDHRAN
OUT OF MUNICIPAL AREA, SH-57 DELHI-SAHARANPUR
ROAD, BARAUT DISTT-BAGHPAT(U.P)

AREA STATEMENT	SQ. MT.	(%)
AREA OF SITE	= 27056.00	
AREA UNDER ROAD WIDENING	= 616.80	
AREA UNDER GREEN VERAGE	= 1544.98	
NET AREA OF SITE	= 24894.22	100.00
AREA UNDER RESIDEN. PLOTS	= 14537.99	58.39
AREA UNDER CONV. SHOPS	= 186.69	00.75
AREA UNDER PARKS / GREEN	= 3735.00	15.00
AREA UNDER ROADS	= 6439.94	25.86

5

TUBE WELL	
OVERHEAD WATER TANK	
TREES	
ELECTRIC LINE	
SEWER LINE	
WATER SUPPLY LINE	
DRAIN AND CULVERT	
SITE BOUNDARY	

1/3

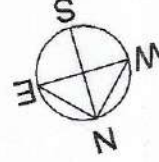[illegible]


TOTAL NO. OF PLOTS :- 139
POPULATION = 139 X 5 = 695 PERSONS
DENSITY :- $695 / 2.231822 = 311.40$ SAY 312 P.P.H.

OWNER'S SIGN.	:-
---------------	----

SH. KALYAN SINGH S/O SH. GYAN SINGH
SH. SAMARPAL SINGH S/O SH. BALVEER SINGH
SMT. RAJBALA W/O SH. RAJPAL SINGH
SMT. KAMLA DAVI W/O SH. MAHENDRA SINGH OHLIAN
SMT. VIJAY LAXMI W/O SH. SURENDRA PAL SINGH
SMT. ARCHANA W/O SH. VIKRANT
SMT. BIMEESH TOMAR W/O SH. SATYA PAL SINGH
SH. VARUN KUMAR TOMAR S/O SH. SATYA PAL SINGH
SH. ASWANI KUMAR TOMAR S/O SH. SATYA PAL SINGH

ARCHITECT

JITENDRA SHARMA
B ARCH
REG No. CA 96/20108
SHELTER
ARCHITECTS AND ENGINEERS
Off : 103 1st Floor Aggarwal Market,
Delhi Road, Meerut (U.P.)

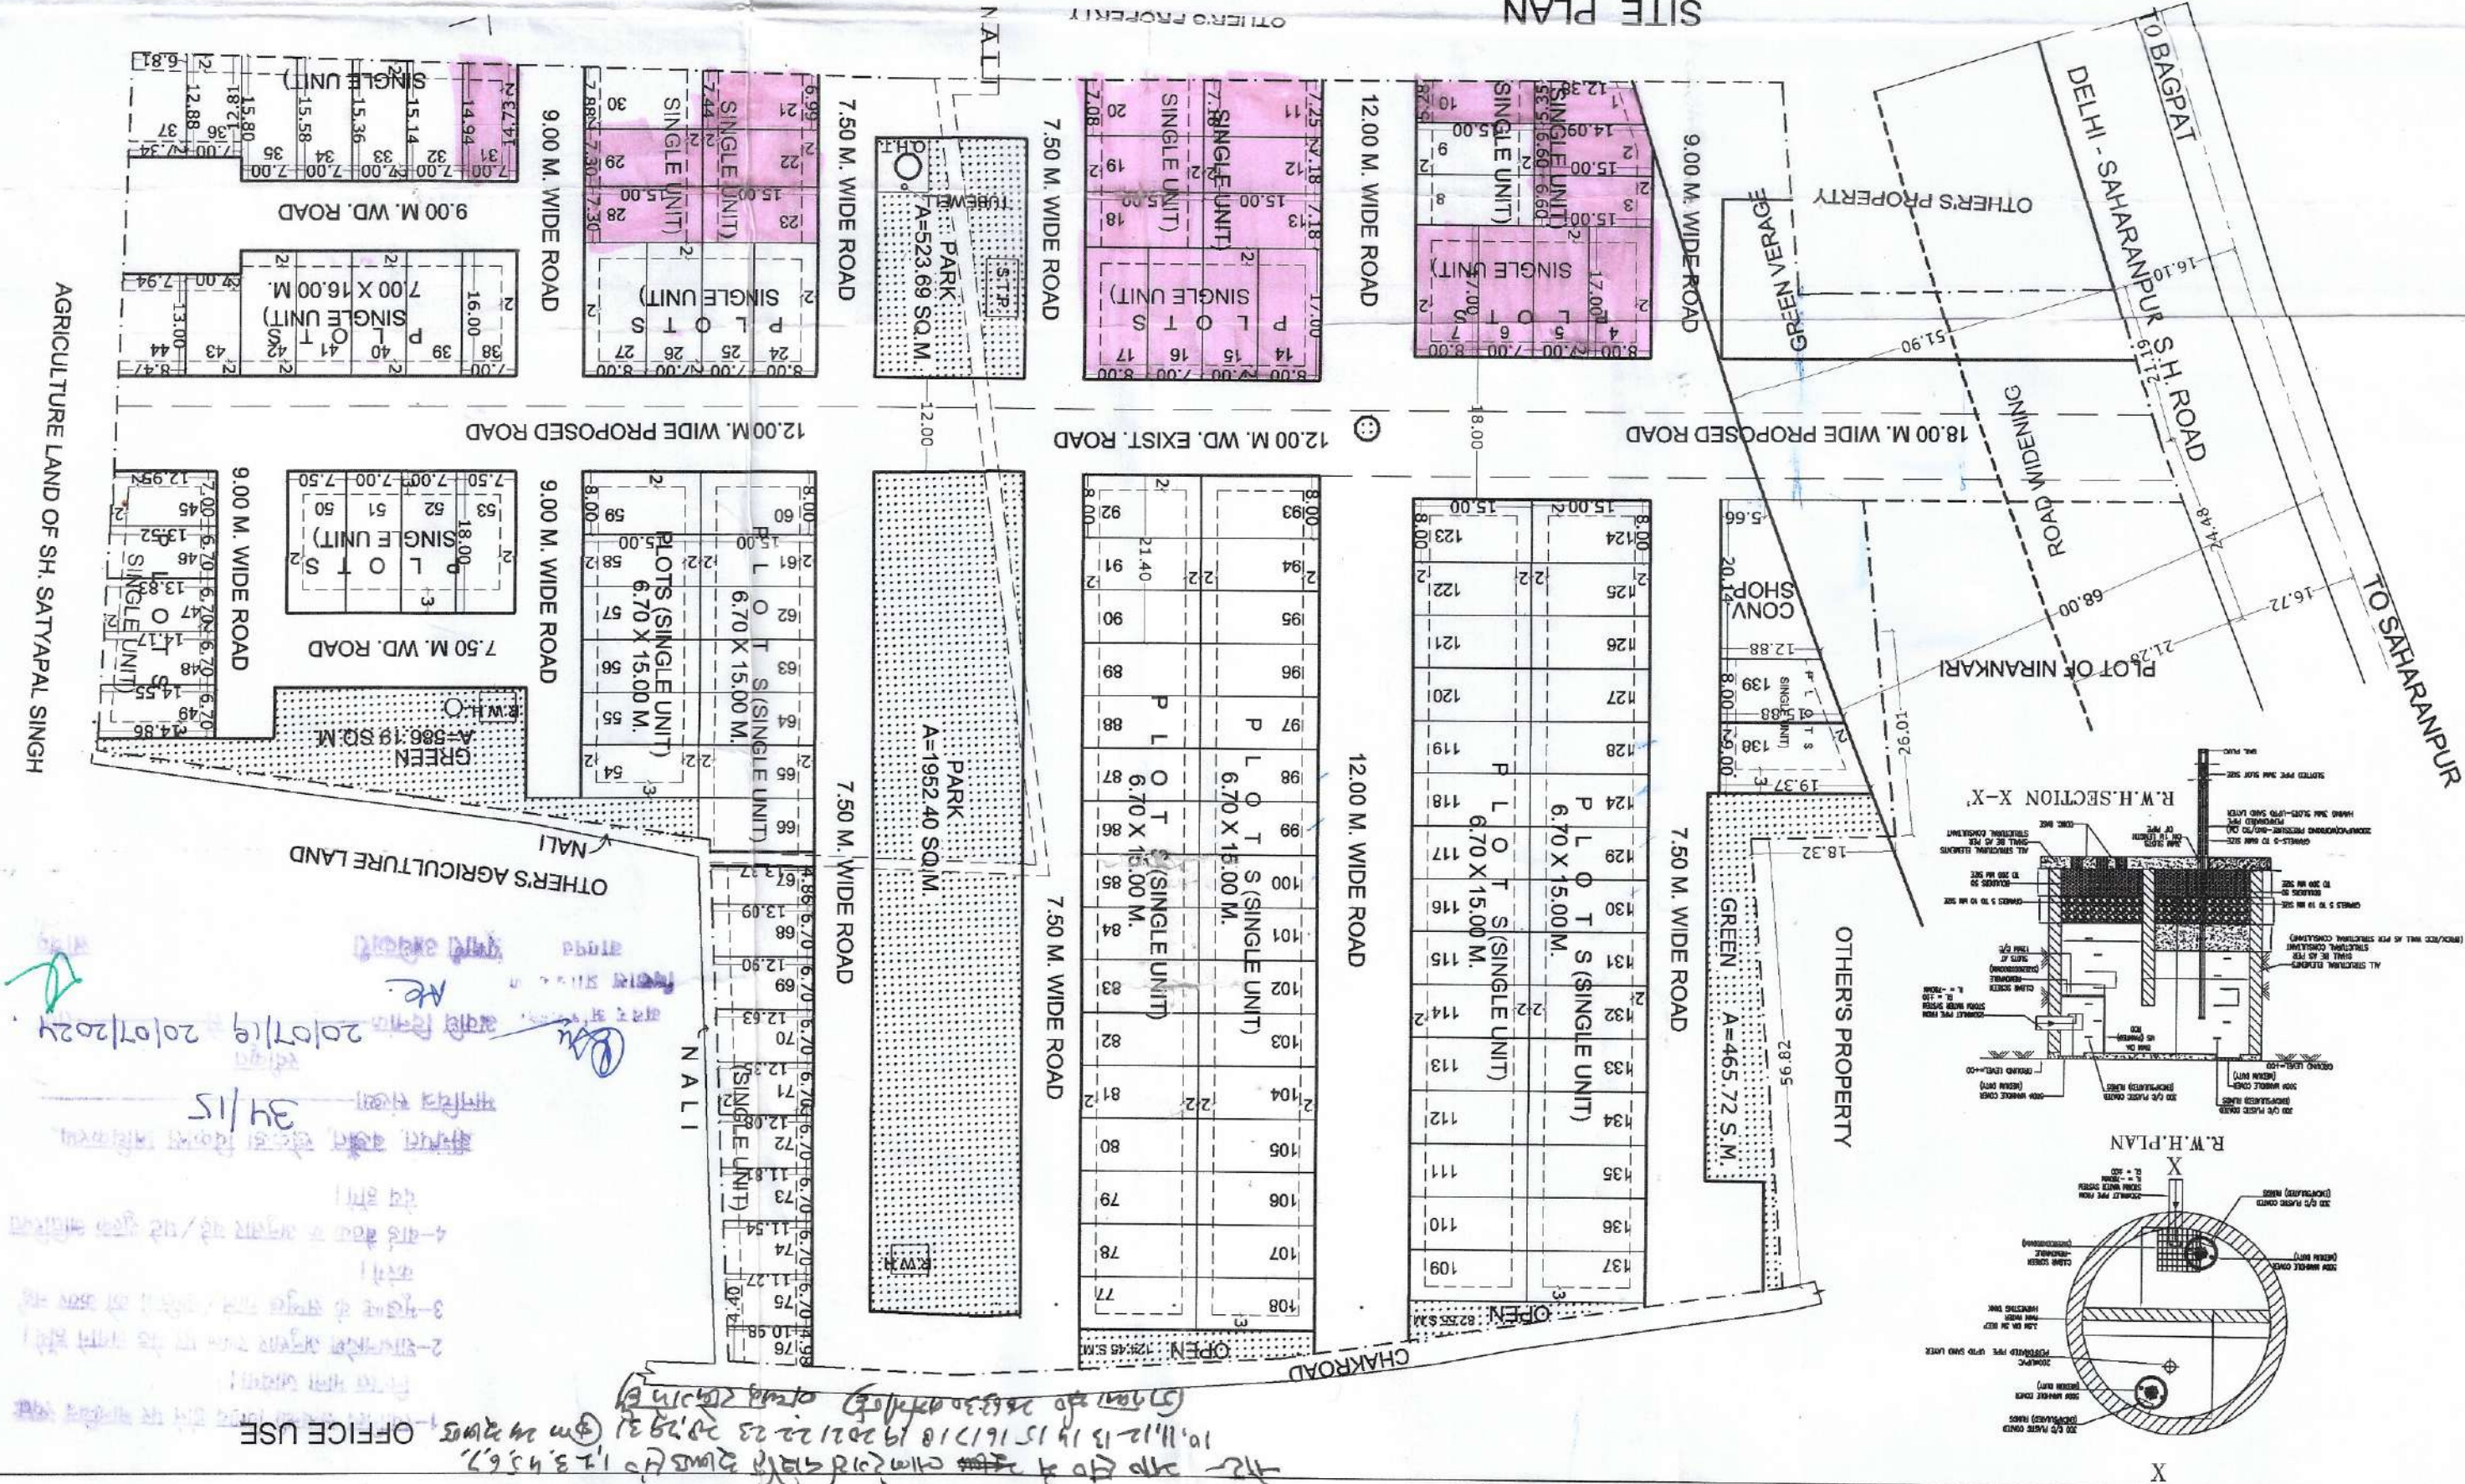

DELHI - SAHARANPUR ROAD S.H.-57

789 790 791 792 793 798 799 803 805 802 870 871 872 873 874 875 876 878 879 881 882 883 884 885 886 888 889 857 858 859 860 861 862 863 864 865 866 869 850 851 852 853 854 855 856

773

1973

PART SAURA PLAN OF VILL. BARAUT PATTI CHAUDHRAN

SHOWING THE LOCATION OF SITE

