


= 1814.558 SQ.M.

1	0.5X47.087X24.342	=	573.096
2	0.5X23.951X2.576	=	30.848
3	0.5X50.64X5.022	=	127.157
4	6.731X4.0	=	26.924
5	0.5X50.64X9.123	=	230.994
6	0.5X44.641X0.66	=	14.731
TOTAL		=	1003.75 SQ.M.

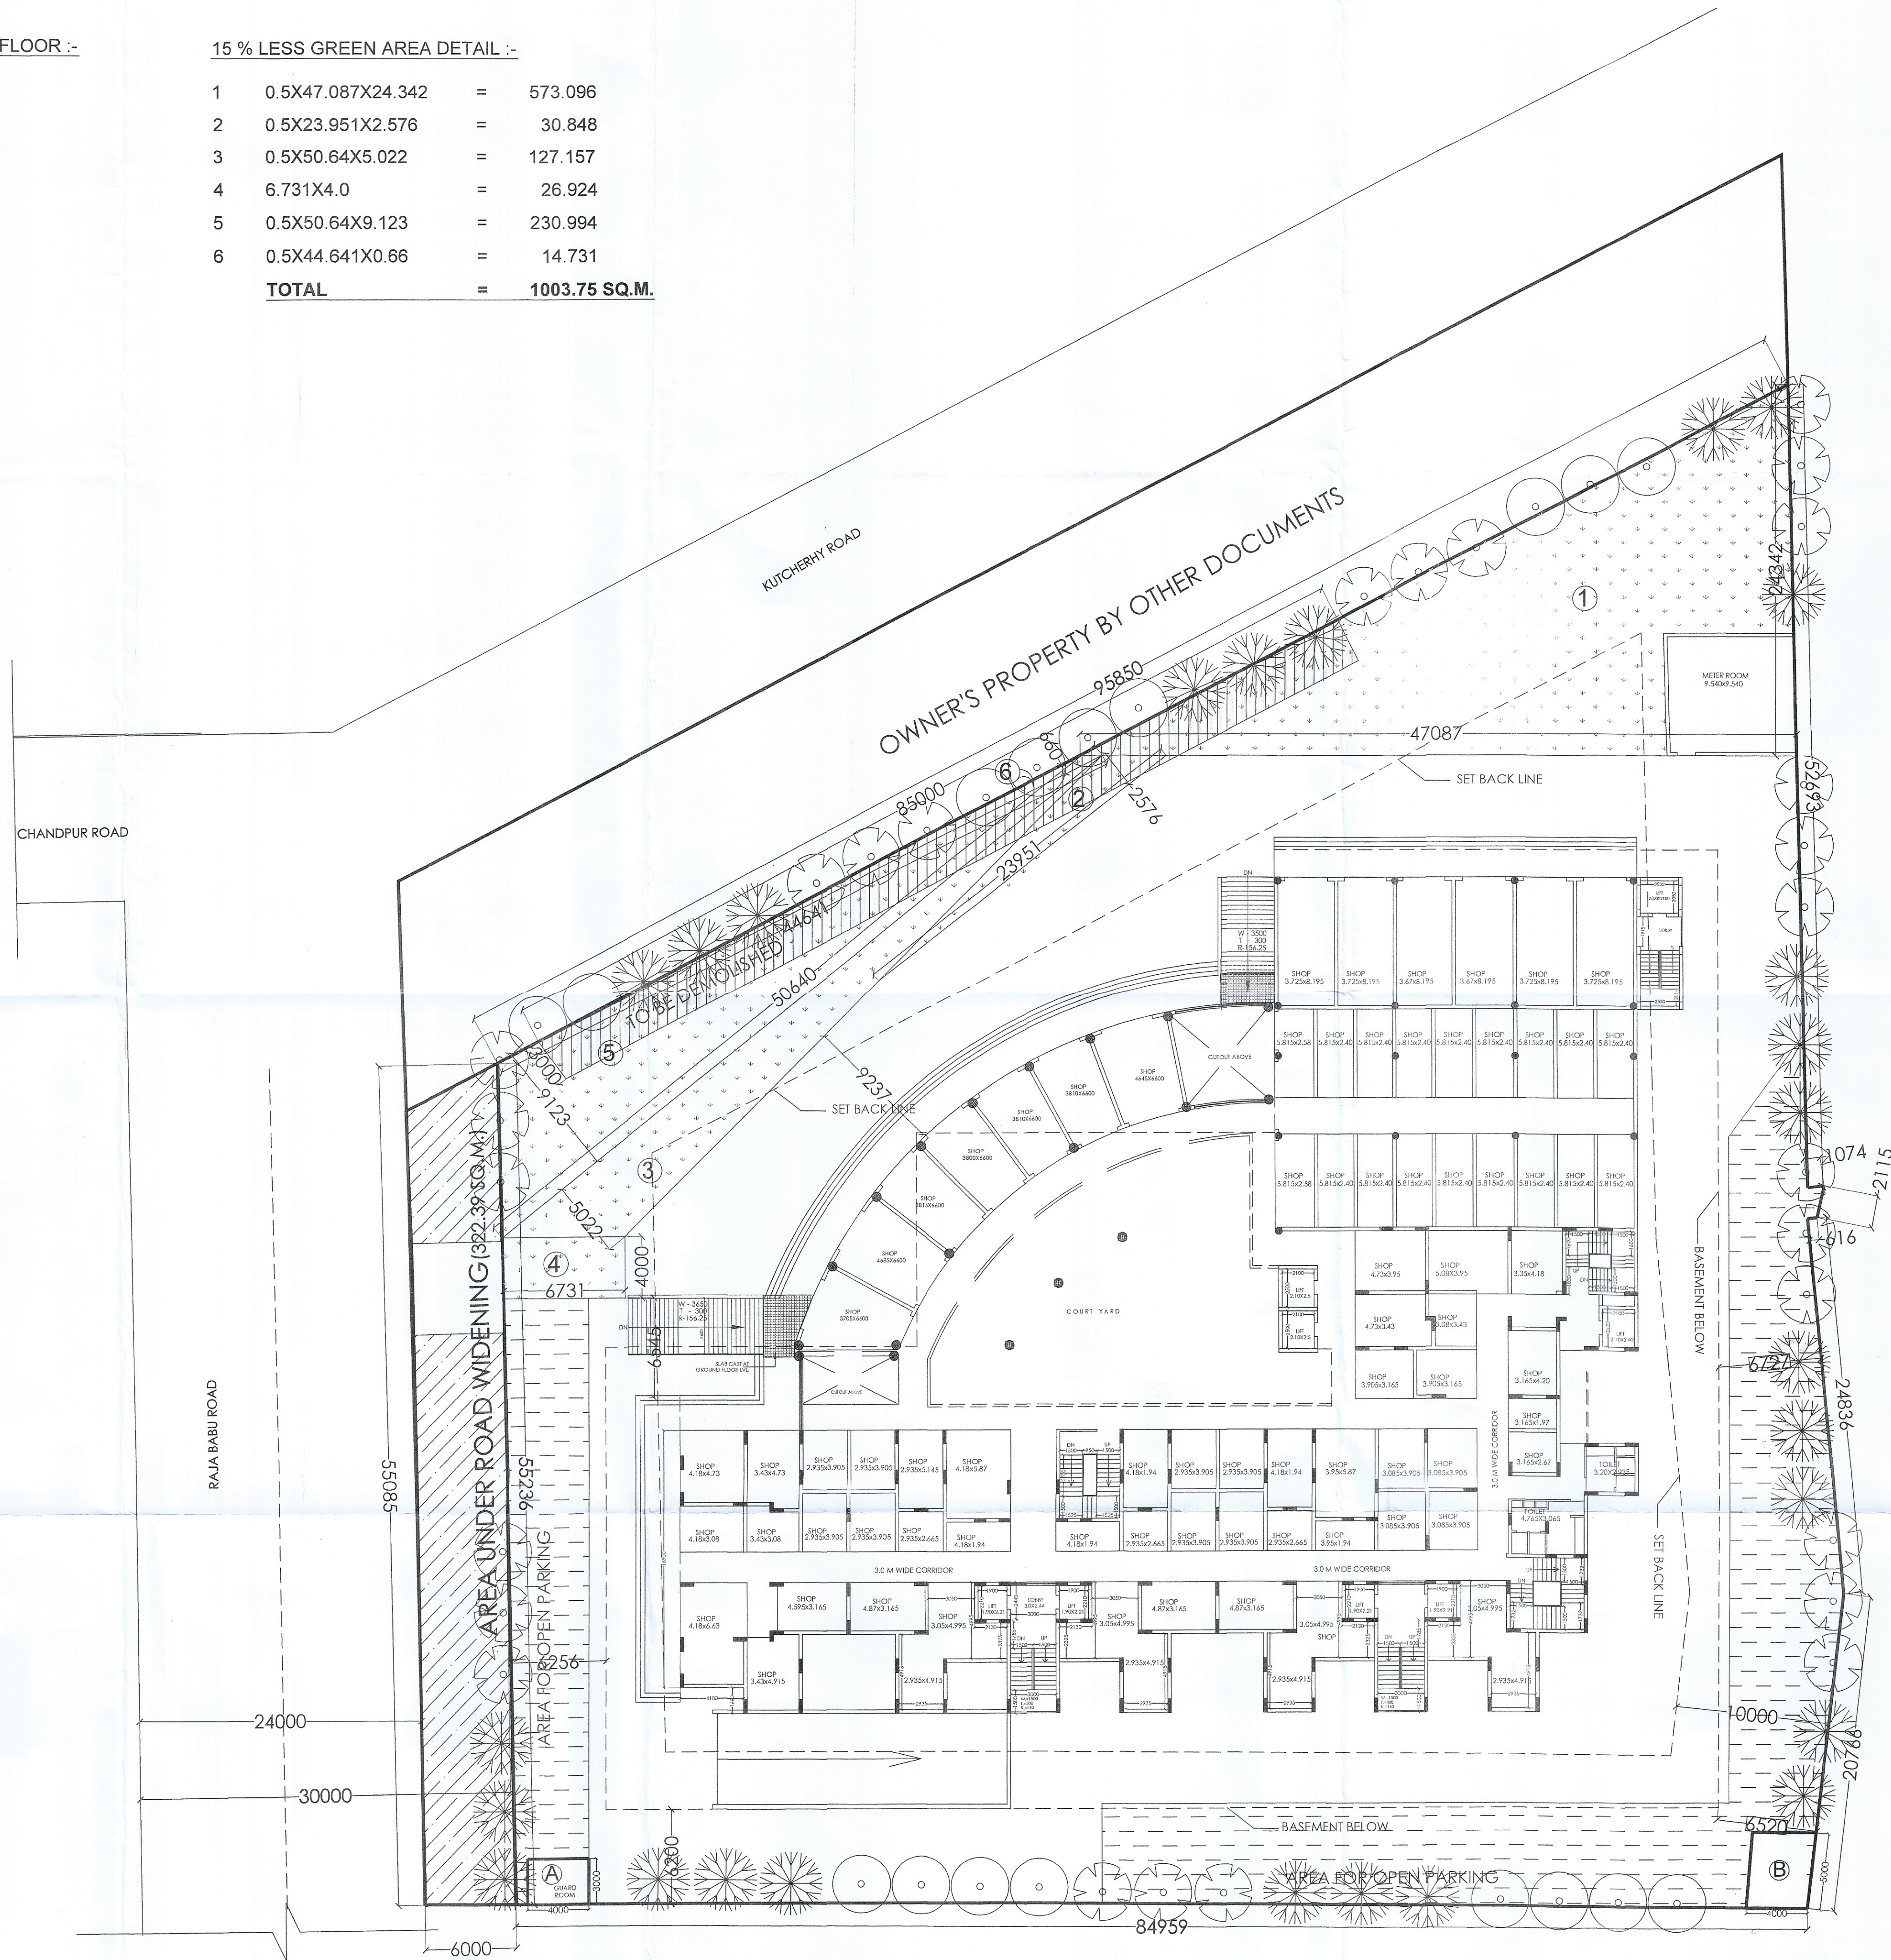

NAMES OF PROPOSED TREES IN LANDSCAPE PLAN		
	COMMON NAME	BOTANICAL NAME
	GULMOHAR	DELONIX REGIA
	AMALTAS	CASSIA FISTULA
	JACARANDA	JACARANDA MIMOSAE FOLIA
	SILVER OAK	GREVILLEA ROBUSTA
	ASHOKA	POLYLETHEA LONGIFOLIA

(1) DIFFERENT TYPES OF SHRUBS ARE:- CAESALDANIA PULCHERRIMA,
LAGERSTROMIA FLOSREGINAE, EUPHORBIA PULCHERRIMA

(2) DIFFERENT VARIETIES OF BOUGAINVILLEA SHALL BE PLANTED
ALL ALONG THE BOUNDARY WALL.


जिला पंचायत, कुलन्दशहर

100-443886-1

PROJECT:-
EXISTING COMMERCIAL CUM RESIDENTIAL
FOR
ZILA PANCHAYAT BULANDSHAHER.
U.P.

ANDLEYS ASSOCIATES PVT. LTD.
ARCHITECTS ENGINEERS PLANNERS
39 HOUSING SOCIETY N.D.S.E.-I NEW DELHI - 110049

