

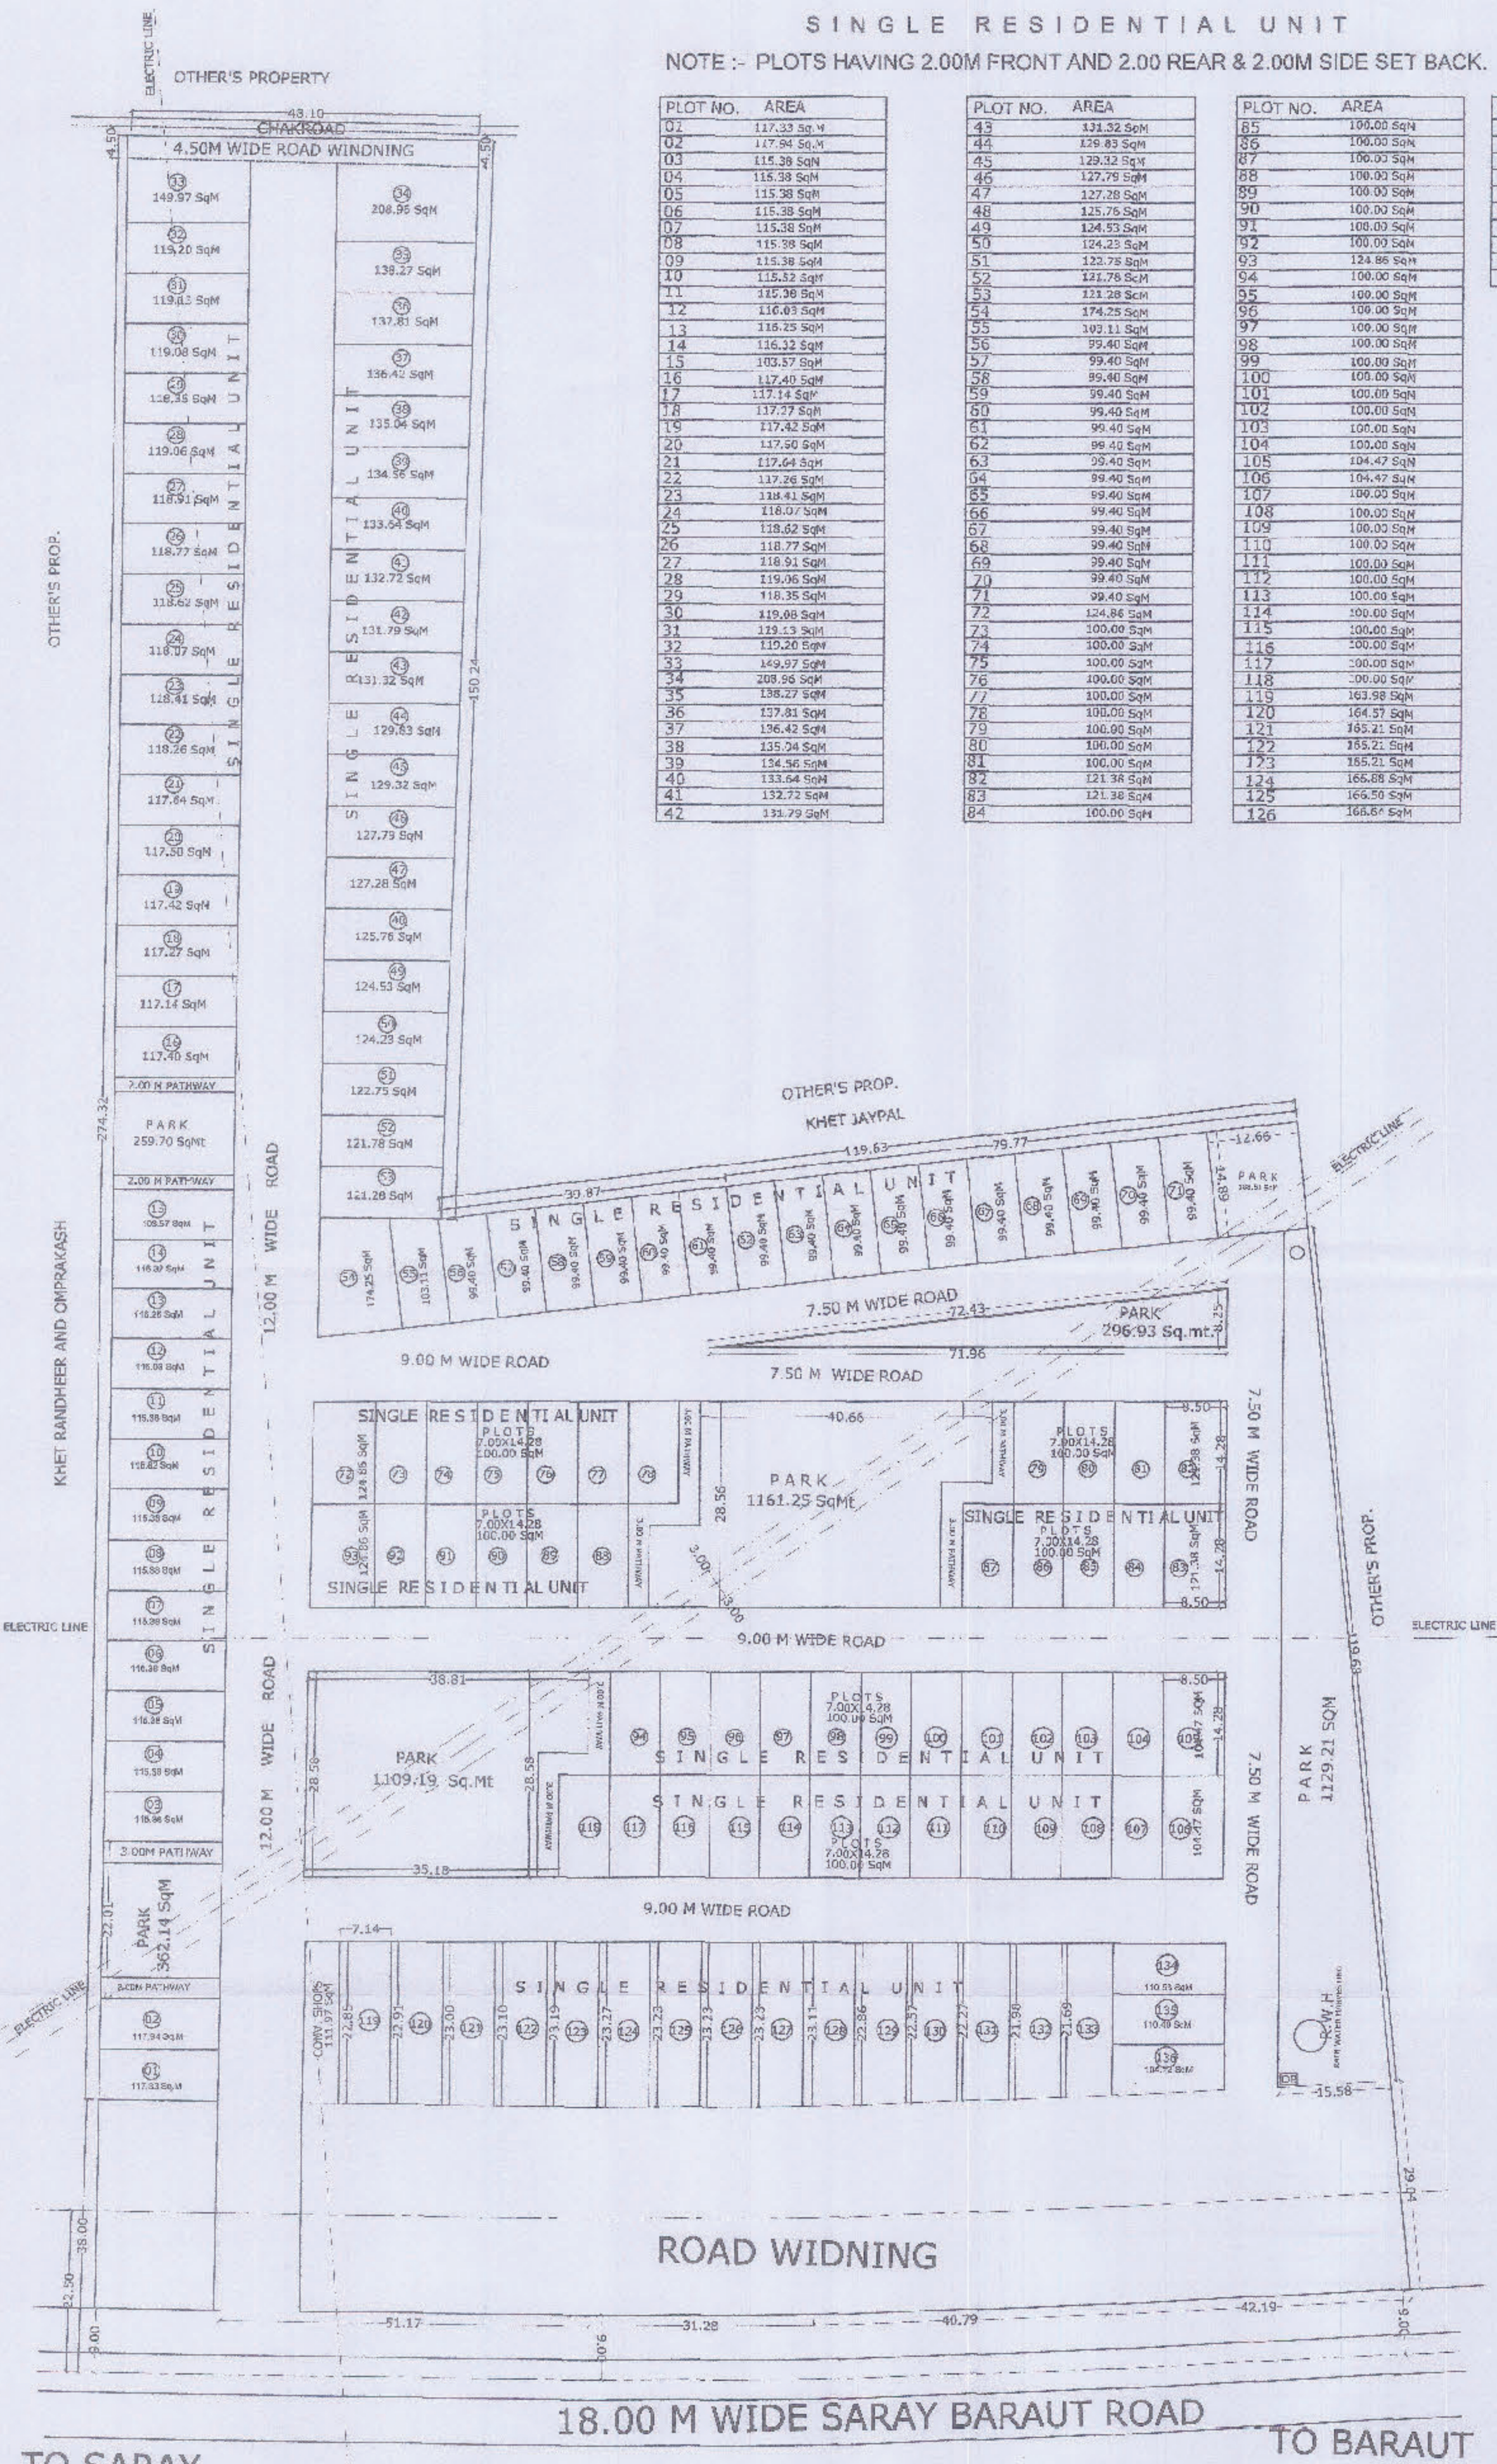


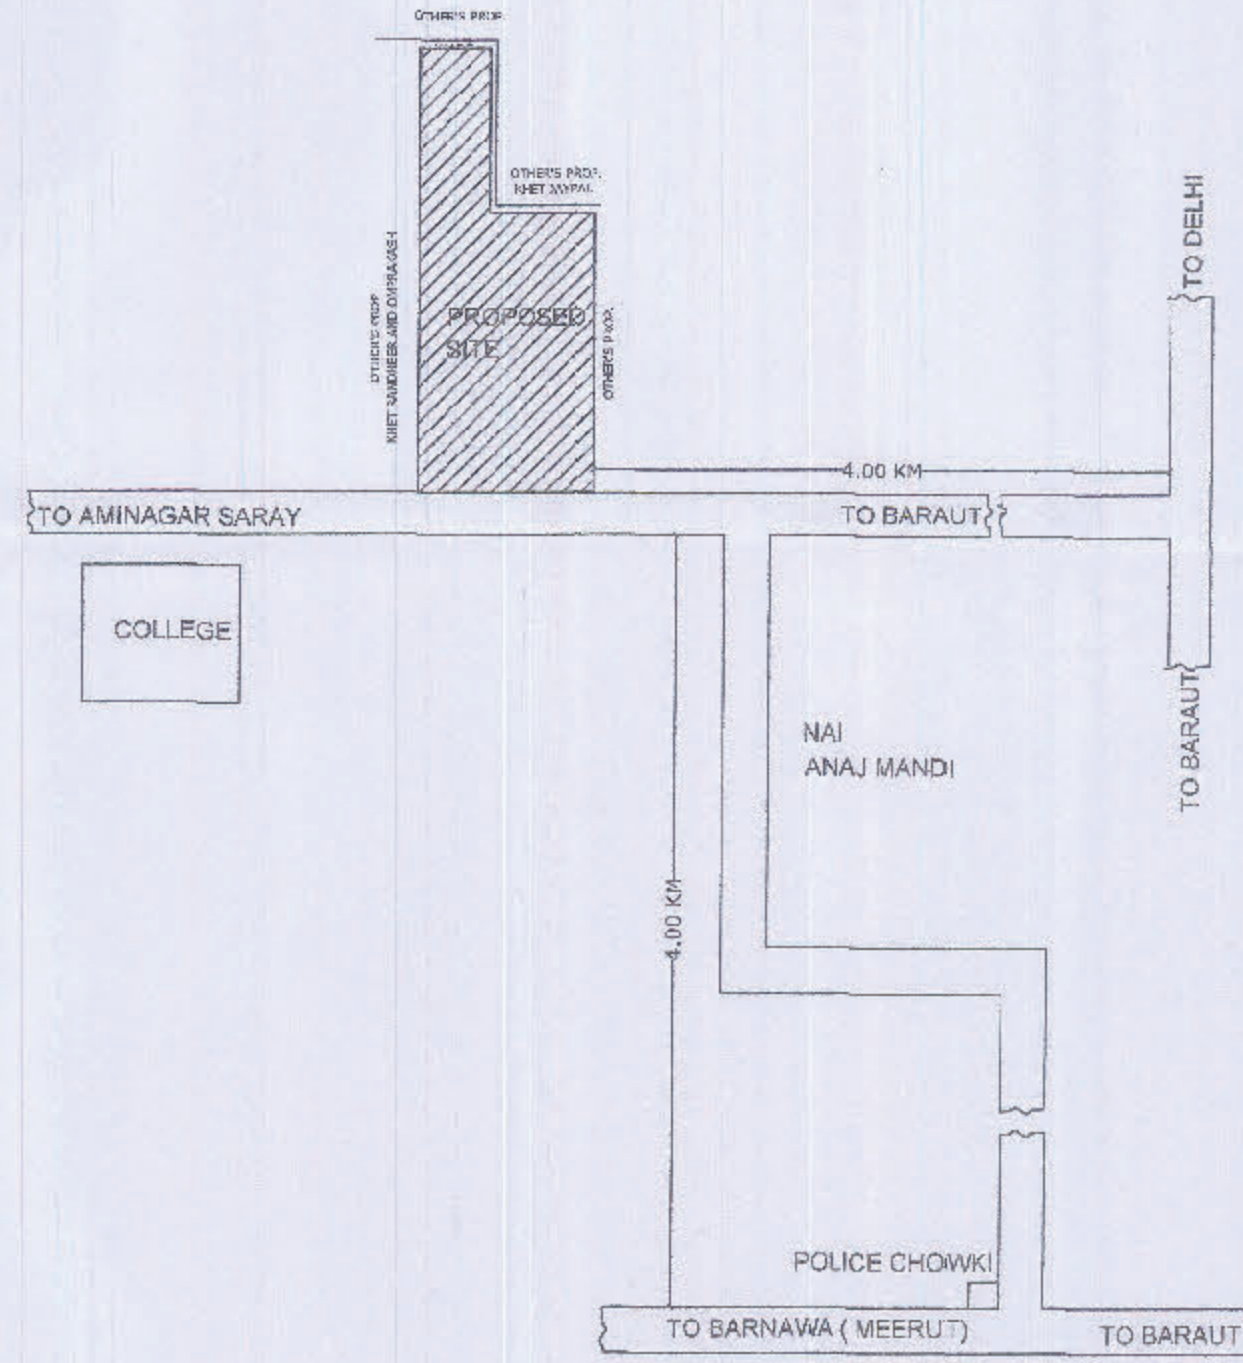

SINGLE RESIDENTIAL UNIT
NOTE :- PLOTS HAVING 2.00M FRONT AND 2.00 REAR & 2.00M SIDE SET BACK.

PLOT NO.	AREA	PLOT NO.	AREA	PLOT NO.	AREA	PLOT NO.	AREA

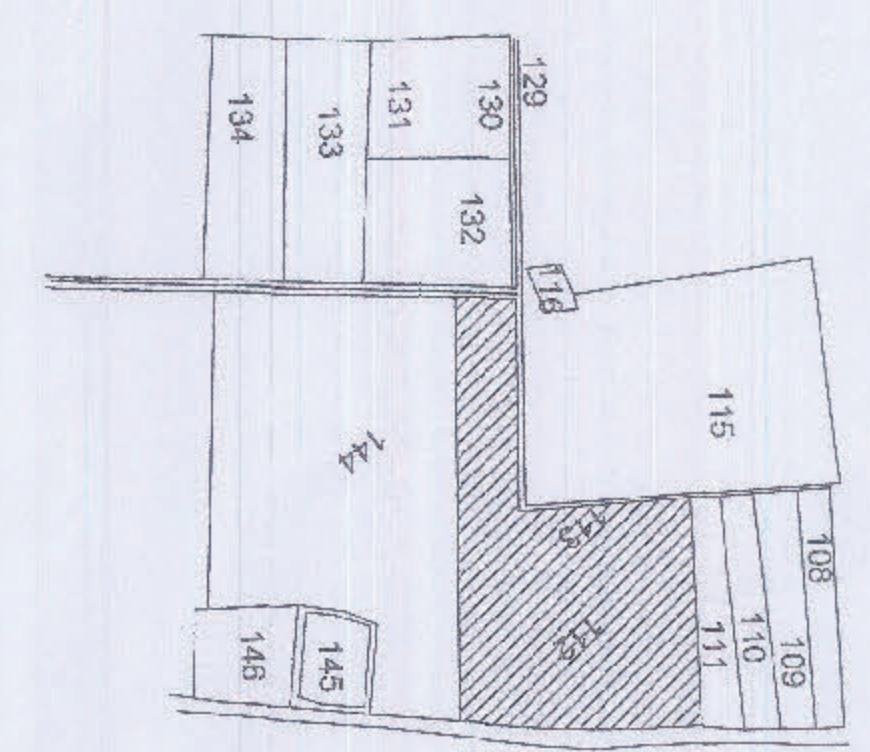

1-स्वामिल सम्बन्धी विवाद होने पर मानविय स्वतः निस्त माना जायेगा।
2-सारासरी अनुसार स्वतः पर फेड लगाने होंगे।
3-प्लान के समुख वाले/चालियों को कवर नहीं करेंगे।
4-बोर्ड बैक के अनुसार बड़े/छोटे मुक्त अतिरिक्त देय होंगे।

बागपत, बजौत, खेकड़ा विकास प्राधिकरण
नामनिर्देश संख्या: 25/43
स्वीकृत
अवधि दिनांक: 22/07/2023 से 01/08/2026 तक
प्रभारी अधिकारी

PROPOSED RESIDENTIAL LAY-OUT
PLAN OF GREEN PARK (SINGLE-
RESIDENTIAL) AT
AMINAGAR SARAY ROAD, BARAUT.
KH.NO.112 OF VILL. GURANA, BARAUT

AREA STATEMENT :- % SQ.M.

TOTAL AREA OF SITE	= 33120.00	
AREA UNDER ROAD WIDENING	= 6416.23	
NET AREA OF SITE	= 27703.77	100.00
AREA UNDER RES. PLOTS / HOUSES	= 18968.86	68.01
AREA UNDER CONV. SHOPS	= 111.97	0.41
AREA UNDER PARK / GREENS	= 4668.36	15.09
AREA UNDER ROADS	= 5963.58	21.48

LEGEND :-

- SITE BOUNDARY
- DRAIN AND CULVERT
- WATER SUPPLY LINE
- SEWER LINE
- ELECTRIC LINE
- TREES

DENSITY :-
TOTAL NO. OF PLOTS = 136
POPULATION = 136X5 = 680 PERSONS
DENSITY = 680 / 3.312 HA. = 206 P.P.H.







OWNER :-
AMIT CHAUDHARY S/O SH. NAGENDRA SINGH
SHYAM SUNDAR S/O S-4 ATAR SINGH
HARISH SHARMA S/O LATE SH. LALCHAND SHARMA
P.O.H. GULSHAN KUMAR
GRISH ANAND S/O SH. T.R. ANAND
PARTNAR LAKSHMI ASSOCIATES M-78 JAGATRAM PARK
LAKSHMINAGAR DELHI-82

APPLICANT :-
Shyama
Gulshan Kumar
Gulshan Kumar
Gulshan Kumar

ARCHITECT / PLANNER SEAL :-
JITENDRA SHARMA
SHELTER
ARCHITECTS AND ENGINEERS
OFF : 103 1st Floor, Agarwal Market
Delhi Road, Meerut (U.P.)

ARCHITECT / PLANNER
AR. JITENDRA SHARMA
SHELTER
ARCHITECTS AND ENGINEERS
103, FIRST FLOOR, AGARWAL MARKET
DELHI ROAD, MEERUT-250001
CELL-0-9319409806
mail- jitendra_shelter@rediffmail.com

SCALE :- 1:500
DATE :- JUNE 13

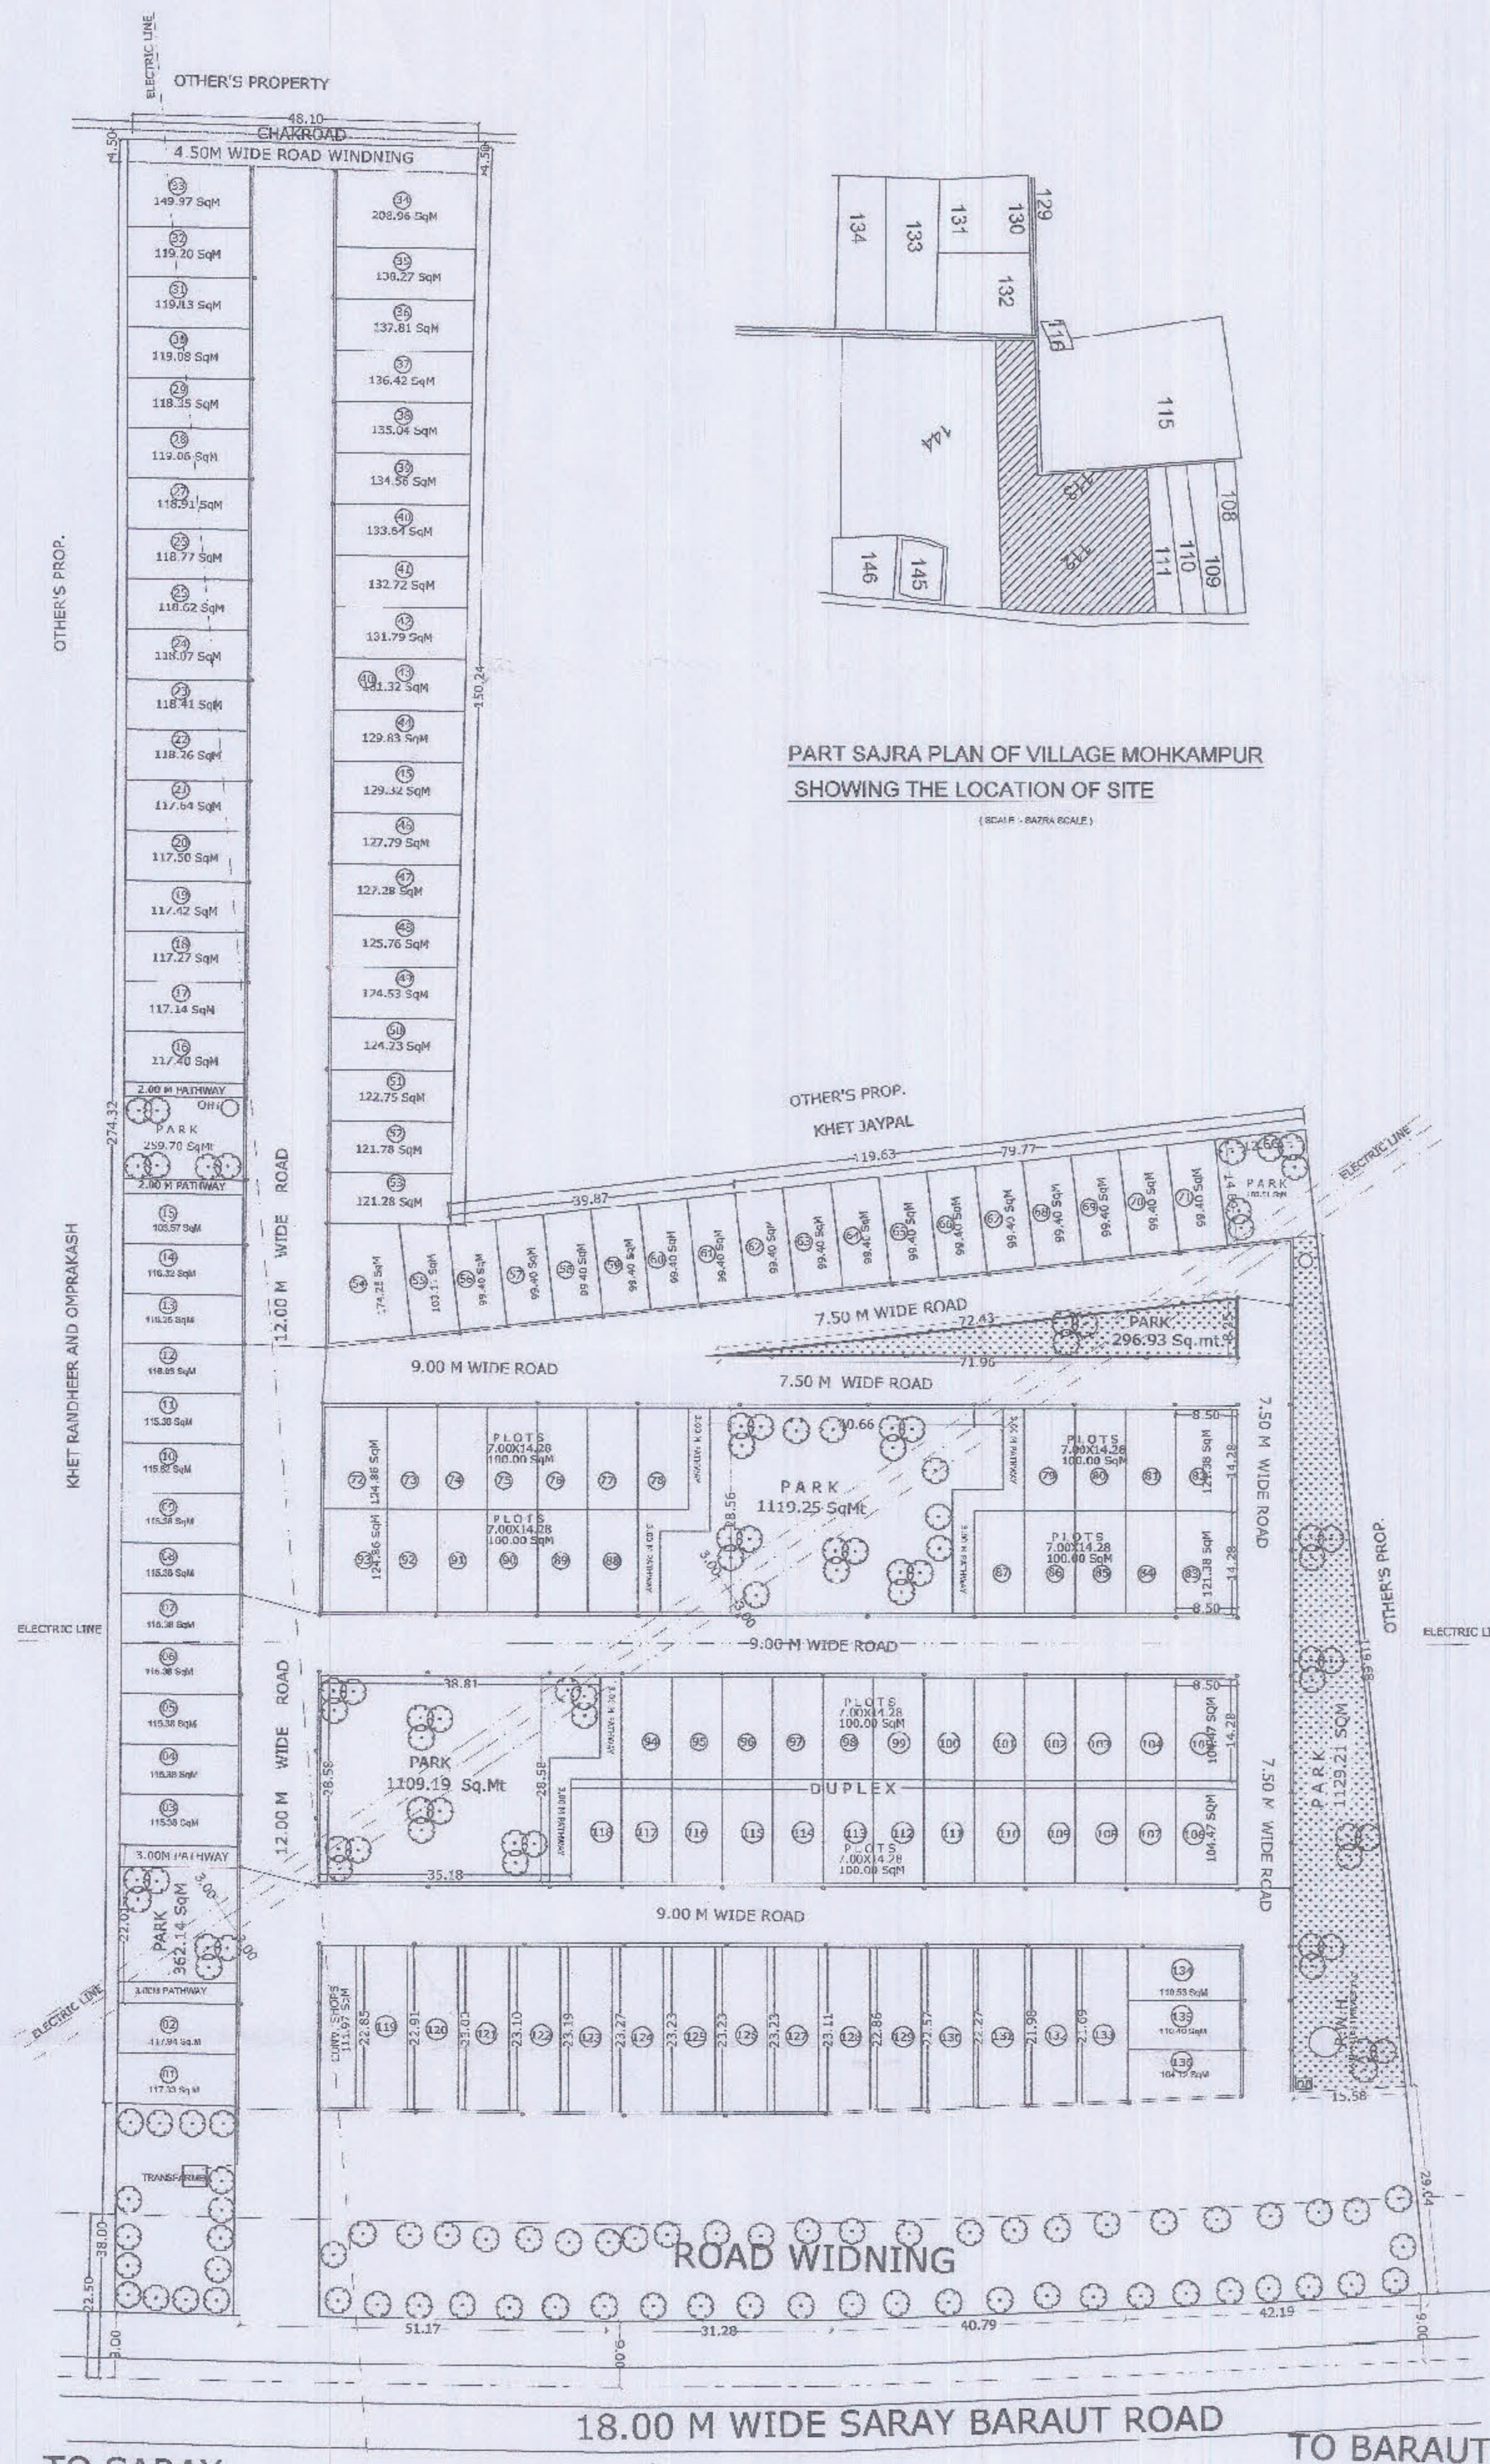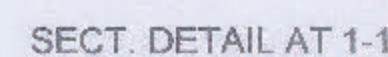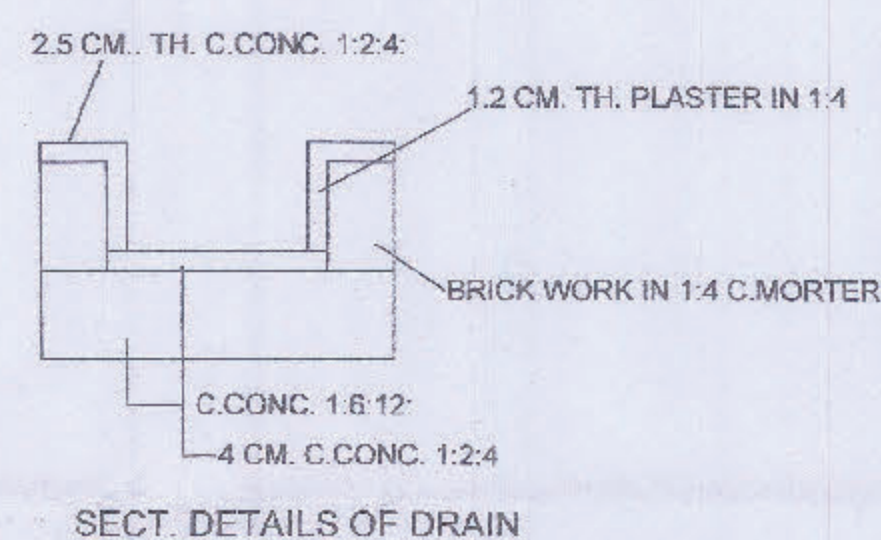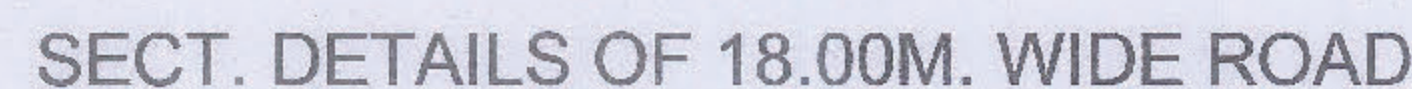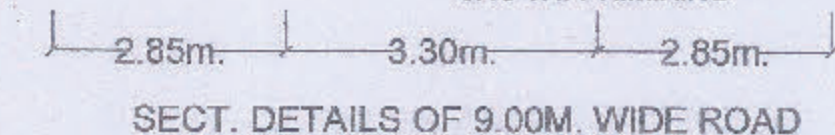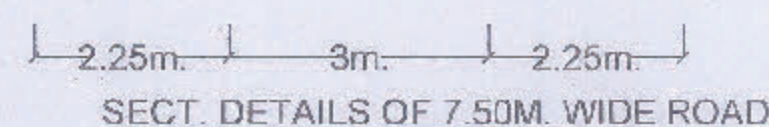

ELECTRIC PLAN


SCALE:- 1:500

- अवधि दिनांक 02/02/2021 से 01/02/2026 तक

जयरा अभिषेक
विकास प्राधिकरण
सासपुत

PROPOSED RESIDENTIAL LAY-OUT
PLAN OF GREEN PARK (SINGLE-
RESIDENTIAL) AT
AMINAGAR SARAY ROAD, BARAUT.
OF VILL. GURANA, BARAUT

LEGEND :-

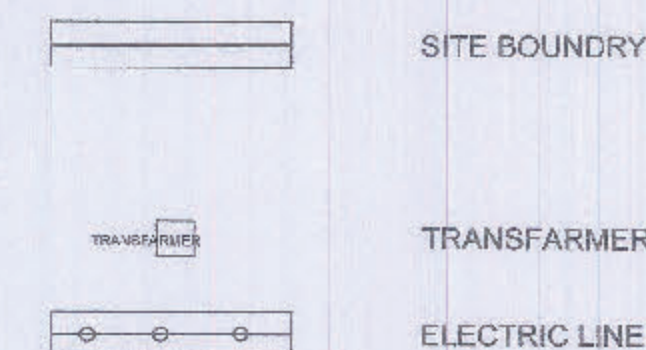

OWNER:

AMIT CHAUDHARY S/O SH. NAGENDRA SINGH
SHYAM SUNDAR S/O SH. ATAR SINGH
HARISH SHARMA S/O LATE SH. LALCHAND SHARMA
P.O.H- GULSHAN KUMAR
GIRISH ANAND S/O SH. T.R. ANAND
PARTNAR LAKSHMI ASSOCIATES M-78 JACATRA PARK
LAKSHMINAGAR DELHI-92

APPLICANT:

Amir


PARTNAR LAKSHMI ASSOCIATES M-78 JAGATRAM PAR
LAKSHMINAGAR DELHI-92

ARCHITECT / PLANNER SEAL:

JITENDRA SHARMA
3 ARCH
SHELTER REG No. CA. 95/2010
ARCHITECTS AND ENGINEERS
Off. : 103 1st Floor, Agarwal Market
Dehi Road, Meerut (U.P.)

ARCHITECT / PLANNER
AR. JITENDRA SHARMA



SHELTER

ARCHITECTS AND ENGINEERS

103, FIRST FLOOR, AGARWAL MARKET
DELHI ROAD, MEERUT-250001
CELL-0-9319409806
mail- jitendra_shelter@rediffmail.com

SCALE :- 1: 500

DATE :- JUNE 13

