



LANDCRAFT METRO HOMES PHASE-3 FOR RERA REGISTRATION

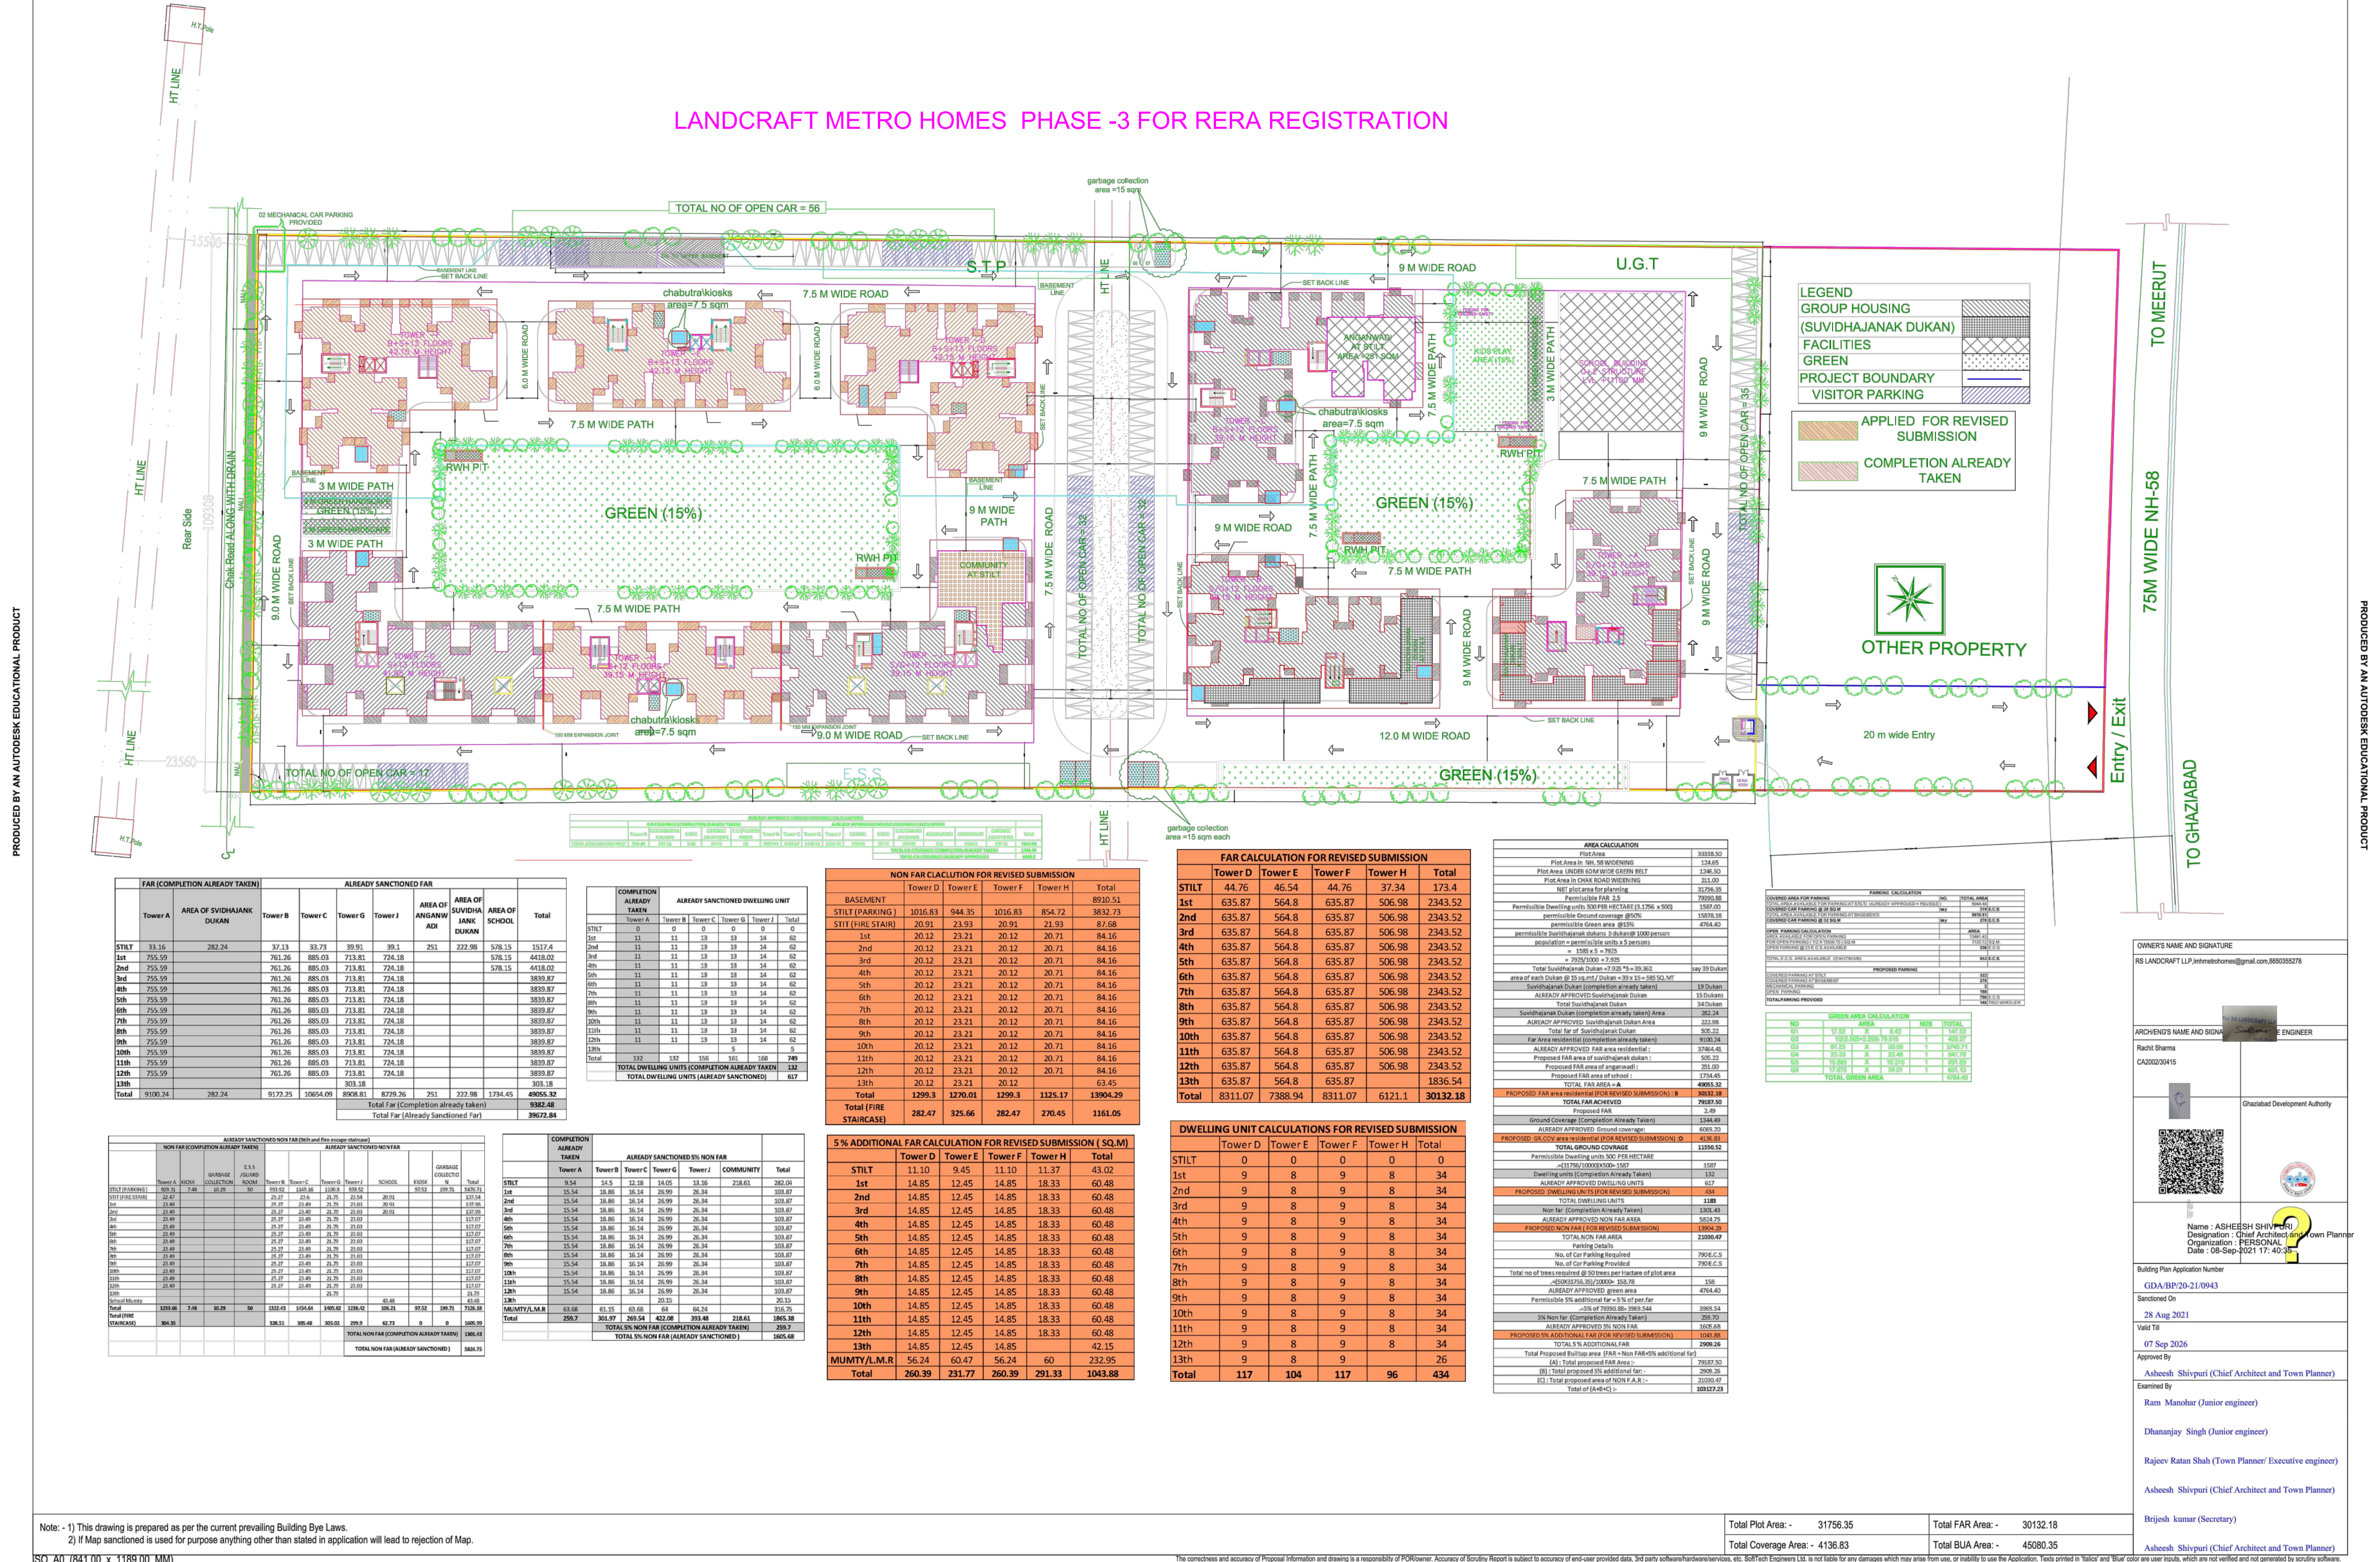

Note: - 1) This drawing is prepared as per the current prevailing Building Bye Laws.
2) If Map sanctioned is used for purpose anything other than stated in application will lead to rejection of Map.
ISO_AD [841.00 x 1189.00_MM]

PRODUCED BY AN AUTODESK EDUCATIONAL PRODUCT

LANDCRAFT METRO HOMES PHASE-3 OF AREA 7210 SQM

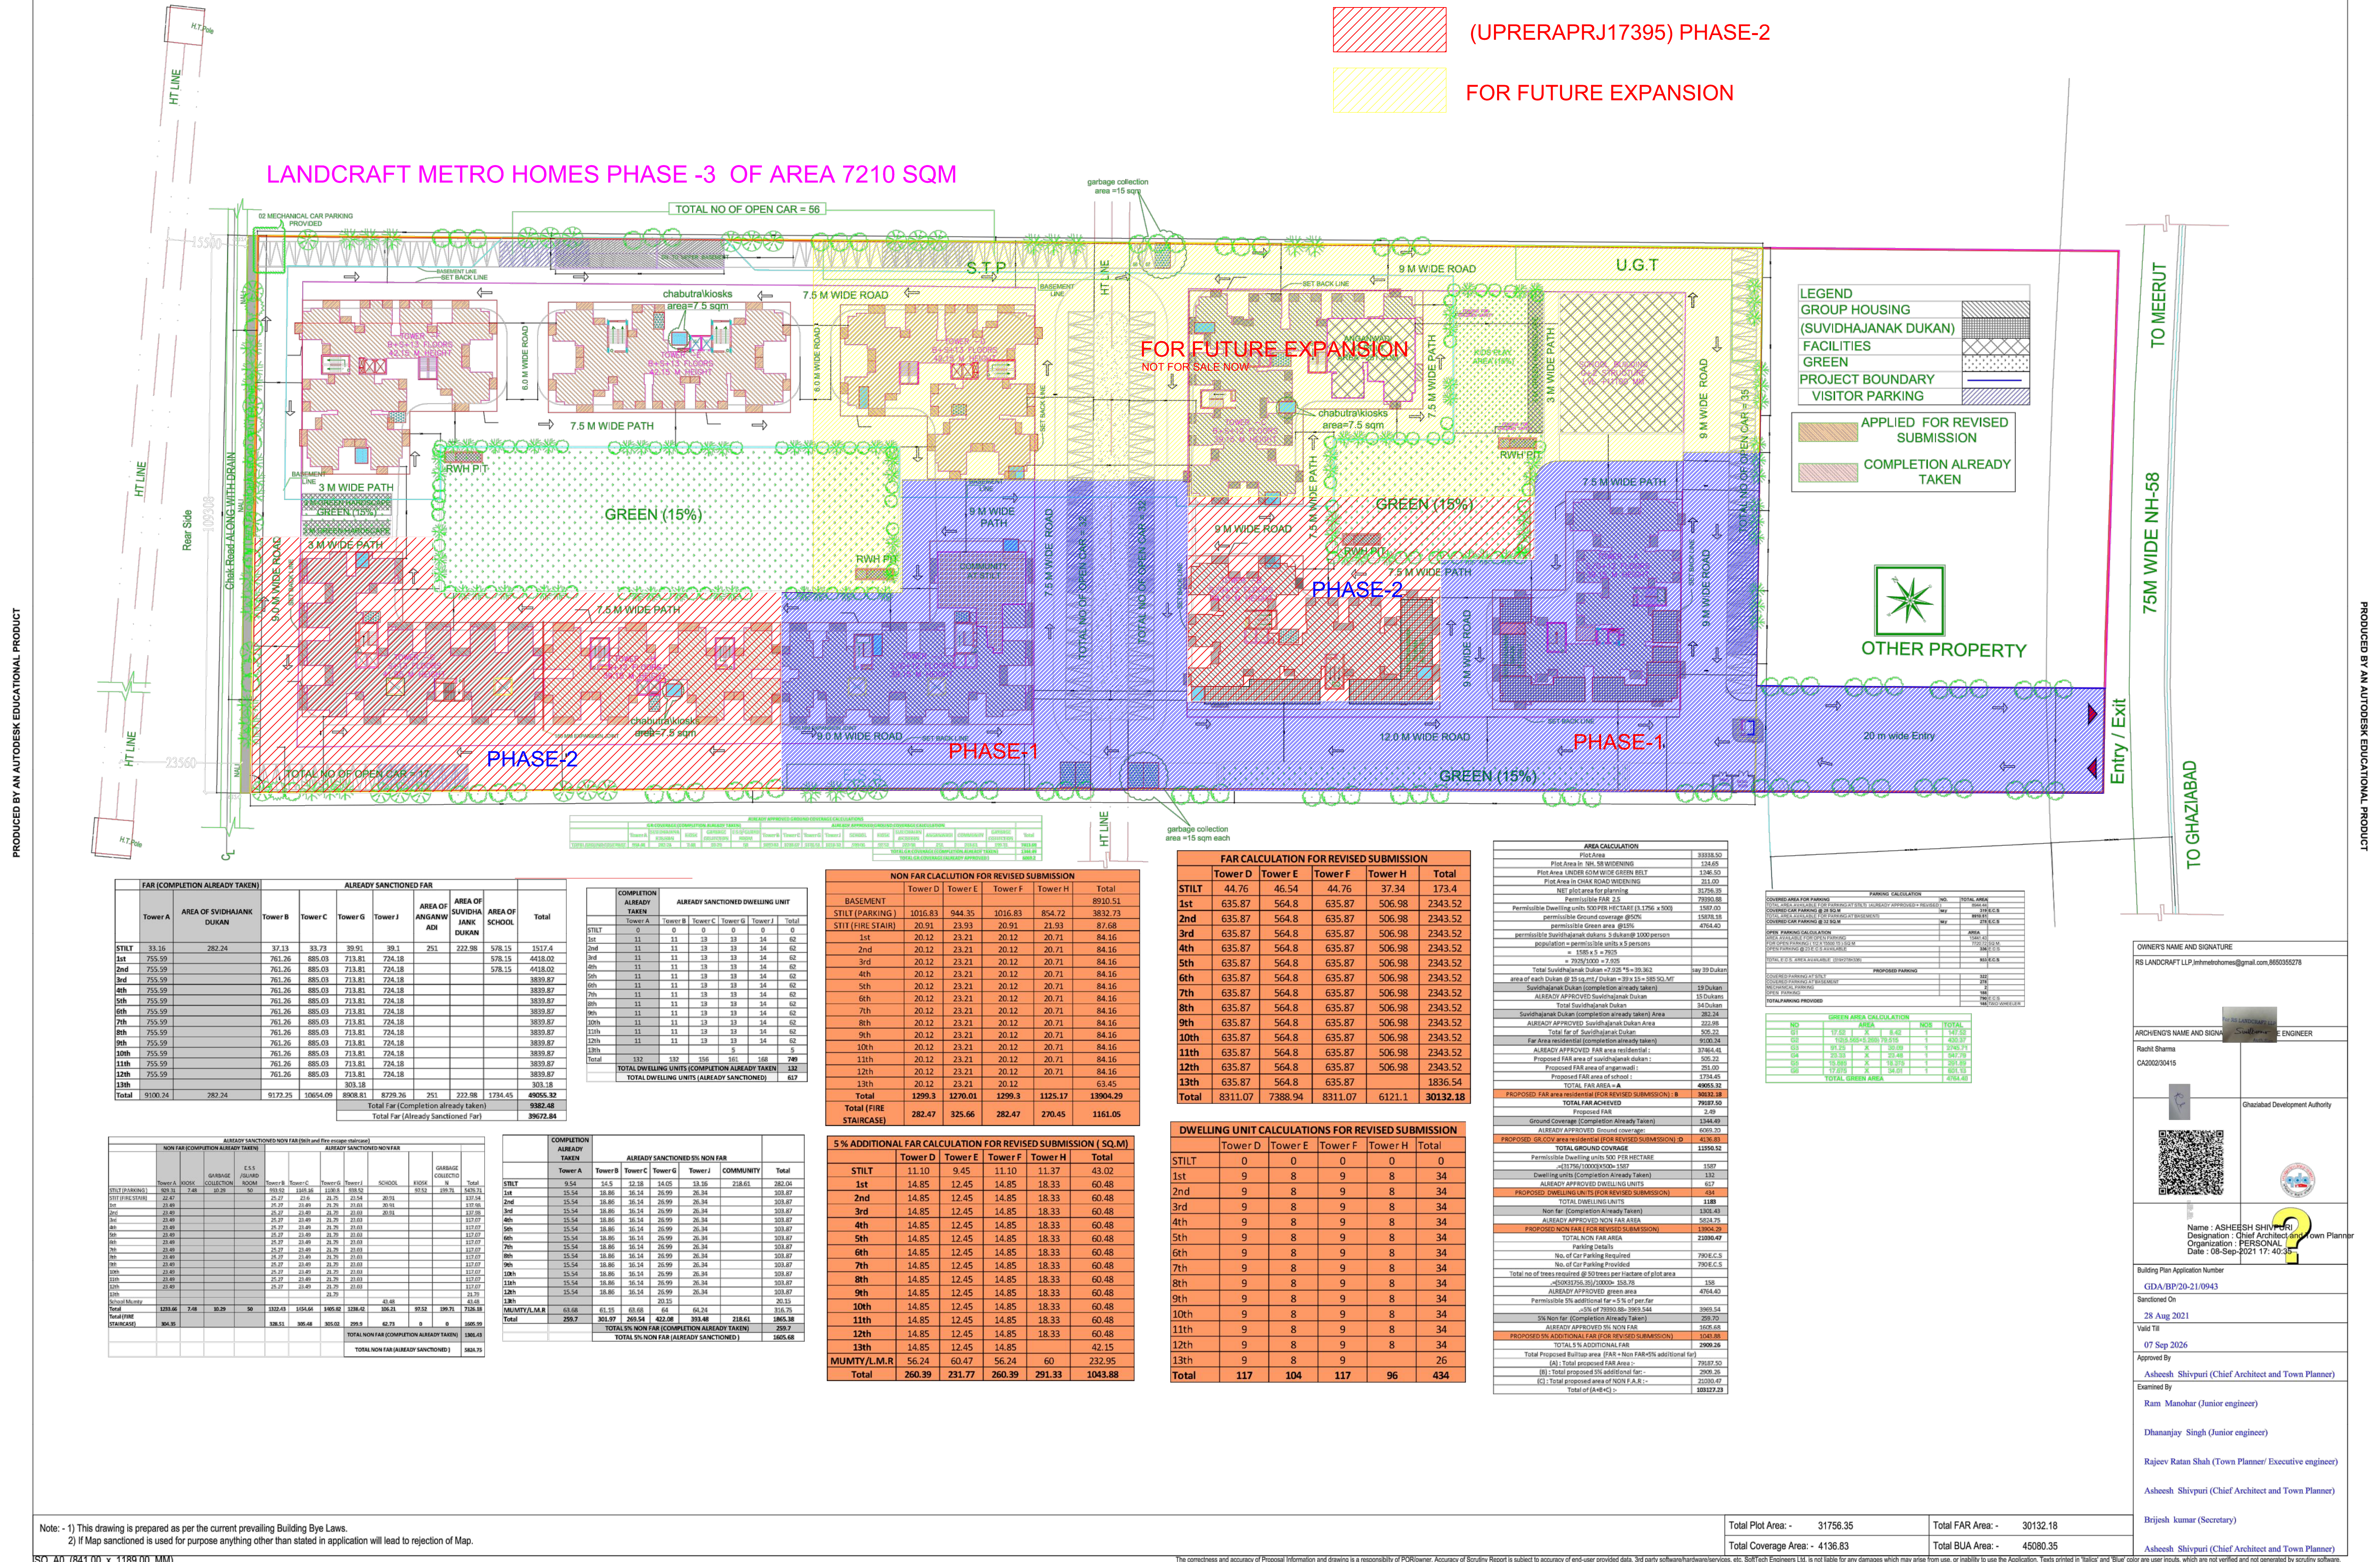

Note: - 1) This drawing is prepared as per the current prevailing Building Bye Laws.
2) If Map sanctioned is used for purpose anything other than stated in application will lead to rejection of Map.
ISO_AD [841.00 x 1189.00_MM]