


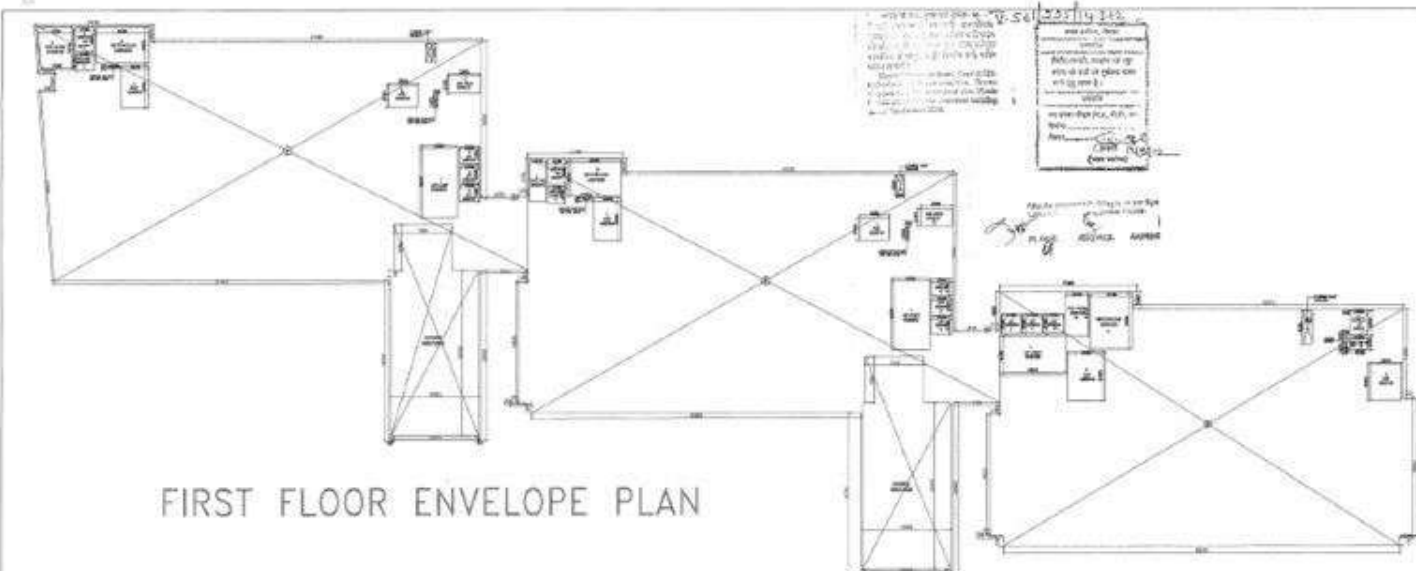


FIRST FLOOR ENVELOPE PLAN

AREA CHART	
ENVELOPE AREA	
I. 1885.671 Sqm	
E. 1867.542 Sqm	
IS. 1558.180 Sqm	
TOTAL = 5205.393 Sqm	
SERVICES	
A. 21.466 Sqm (ELEC. RM)	
B. 2.50 X 3.61 = 9.02 Sqm (LIFT)	
C. 2.50 X 2.17 = 5.42 Sqm (LIFT LOBBY)	
D. 6.60 X 4.50 = 29.70 Sqm (STAIR CASE)	
E. 3.49 X 5.24 = 18.28 Sqm (A.H.U.)	
F. 1.95 X 2.34 = 4.56 Sqm (A.H.U.)	
G. 1.90 X 2.17 = 4.12 Sqm (ELEC. RM)	
H. 2.50 X 2.00 = 5.00 Sqm (LIFT)	
I. 4.70 X 1.87 = 8.79 Sqm (LIFT LOBBY)	
J. 1.90 X 5.17 = 9.82 Sqm (ELEC. RM)	
K. 1.48 X 3.50 = 5.18 Sqm (LIFT)	
L. 7.97 X 4.35 = 34.66 Sqm (LIFT LOBBY)	
M. 2.95 X 4.16 = 12.28 Sqm (ELEC. RM)	
N. 6.60 X 5.10 = 33.66 Sqm (STAIR CASE)	
O. 4.68 X 6.10 = 28.54 Sqm (A.H.U.)	
P. 1.90 X 4.46 = 8.47 Sqm (A.H.U.)	
Q. 2.50 X 1.57 = 3.93 Sqm (LIFT LOBBY)	
R. 2.50 X 2.17 = 5.42 Sqm (PLUMBING SHAFT)	
S. 1.35 X 3.5 = 4.73 Sqm (FIRE SHAFT)	
T. 3.3 X 1.47 = 4.85 Sqm (FIRE SHAFT)	
U. 4.90 X 2.35 = 11.51 Sqm (PLUMBING SHAFT)	
V. 1.8 X 4.05 = 7.29 Sqm (PLUMBING SHAFT)	
W. 1.5 X 1.35 = 2.03 Sqm (FIRE SHAFT)	
X. 3.5 X 1.41 = 4.94 Sqm (FIRE SHAFT)	
TOTAL = 477.90 Sqm	
CUTOUT	
Y. 20.816 X 2 = 41.632 Sqm (CUTOUT)	
ENVELOPE AREA - CUTOUT	
= 5205.393 - 41.632 = 5163.761 Sqm	



FIRST FLOOR PLAN

PROJECT	
TITLE SUBMISSION DRAWING (1ST FLOOR PLAN)	
SCALE	DATE 30-05-11
JOB NO. 1151	DRG. NO. 30
ARCHITECT'S SIGN	OWNER'S SIGN
<i>[Signature]</i>	<i>[Signature]</i>
SCALE OF PLAN (AS PER)	SCALE OF PLAN (AS PER)

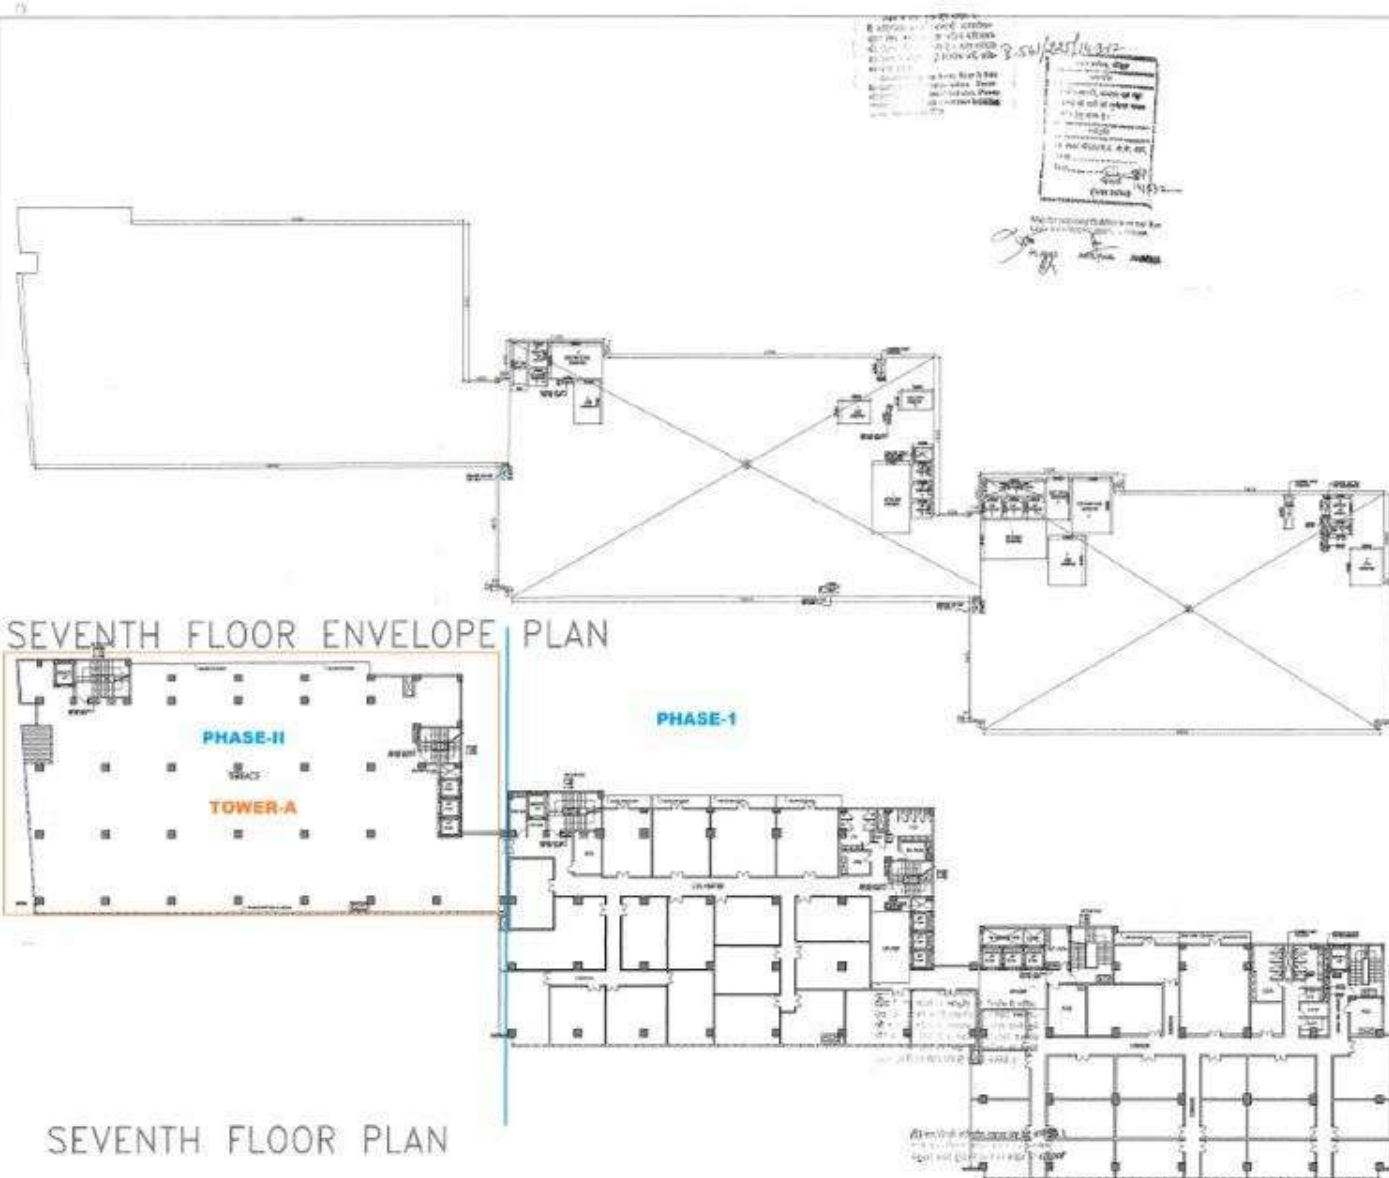

AREA CHART

ENVELOPE AREA

(A) 651.187 Sqm
(B) 1170.186 Sqm
TOTAL = 1821.373 Sqm

SERVICES

(A) 1.30 X 1.30 = 6.91 X 7 = 12.80 Sqm (LIFT)
(B) 1.30 X 1.30 = 6.91 X 7 = 12.80 Sqm (LIFT)
TOTAL = 24.159 Sqm


= ENVELOPE - SERVICE AREA - CUTOUT
= 1821.373 - 122.741 - 24.159
= 1674.473 Sqm

PROJECT

Proposed Institutional Building

TITLE

SUBMISSION DRAWING
(SEVENTH FLOOR PLAN)

SCALE

1:100

JOB NO. 1151

ARCHITECTS SIGN

OWNERS SIGN





For Project Owner: Project Control






[illegible][illegible]

PROJECT	TITLE	SCALE	DATE	ARCHITECTS SIGN	OWNERS SIGN
Proposed Institutional Building AT PLOT NO.- B-08, SEC-62, NOIDA	SUBMISSION DRAWING BASEMENT	1:100 & 1:200 JOB NO. 1151	20-11-11 DRO. NO. 13	 RAJAT KUMAR GUPTA CHARTERED SURVEYOR	 Dr. Pawan Kumar Gupta Director

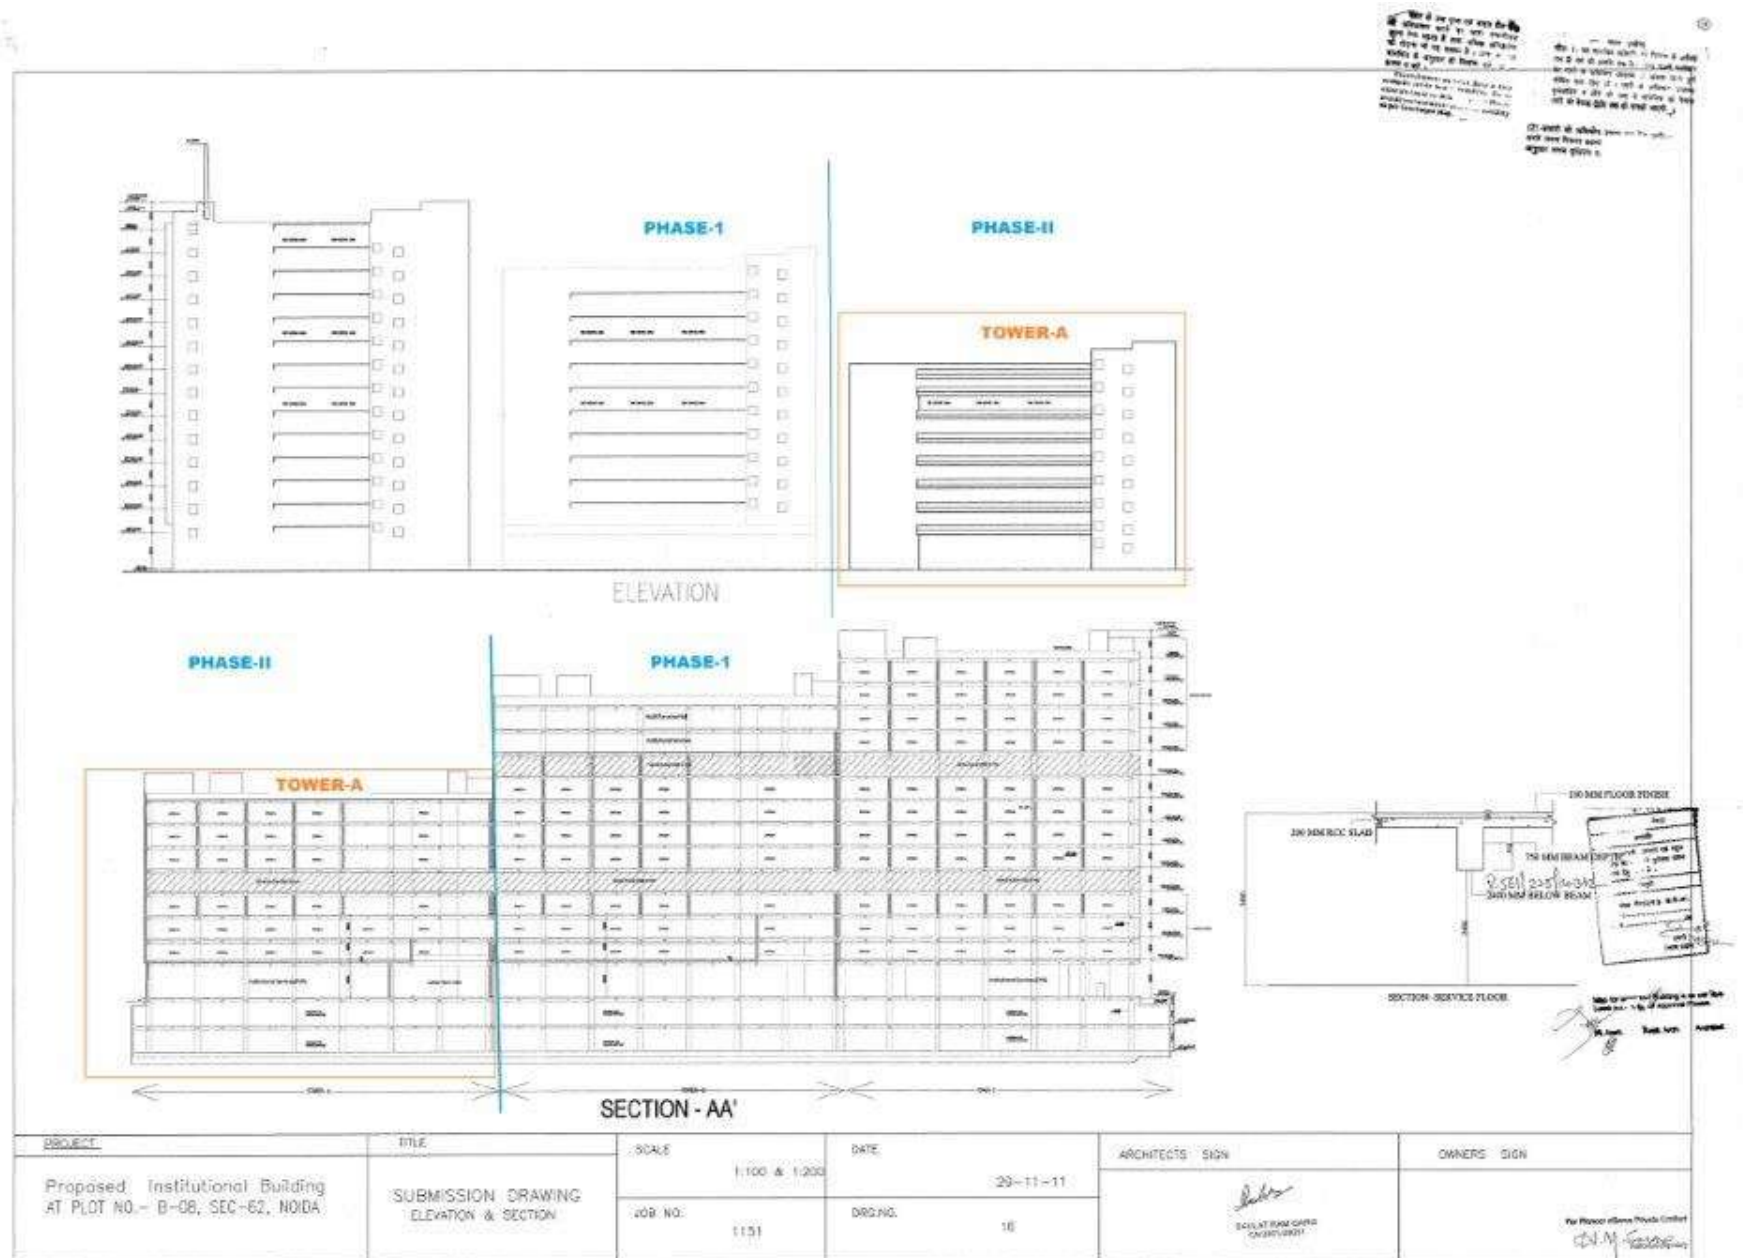

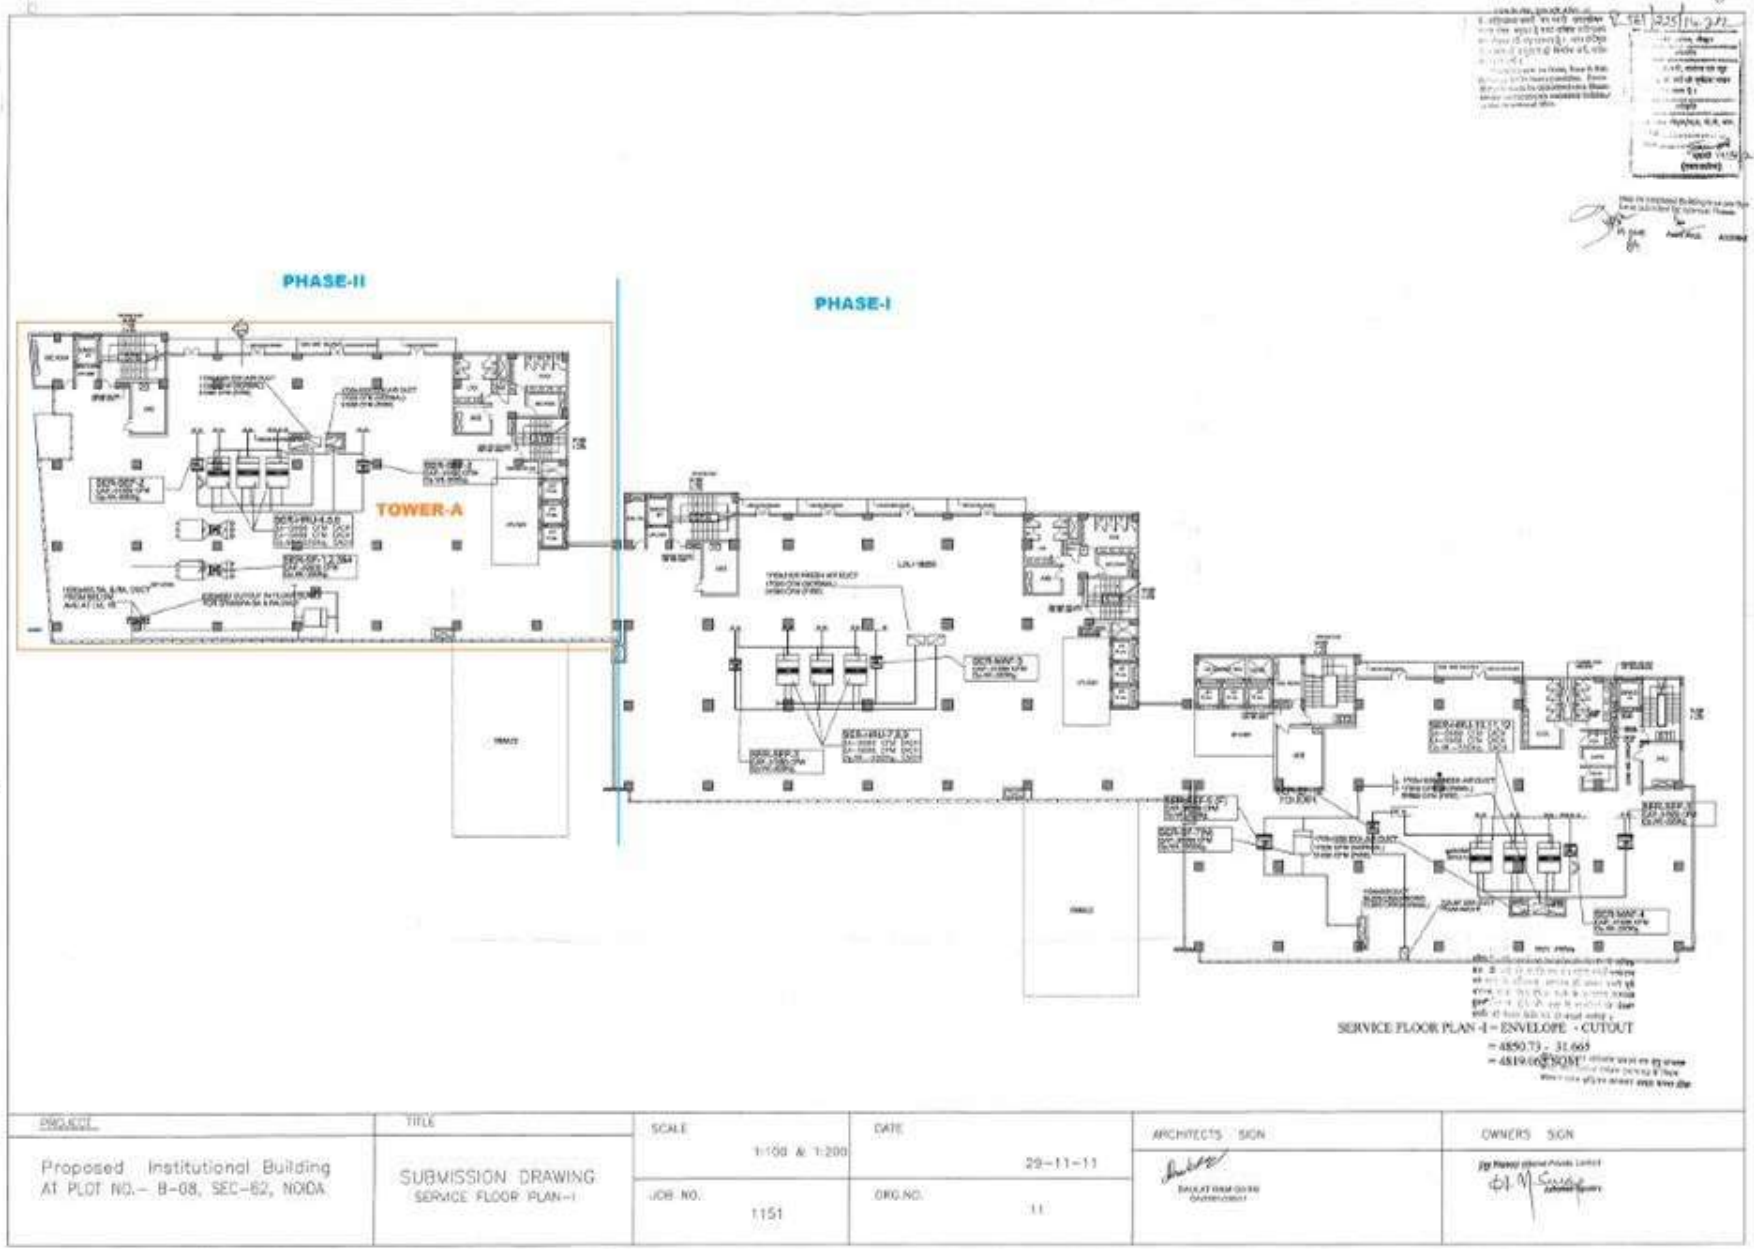

RVO AND U.P.S. ROOMS



1. HVAC PLANT ROOM
2. HORIZONTAL MOVEMENT OF VERTICAL SERVICES
3. FIRE BOOSTER PUMP
4. ELECTRICAL PANELS INCLUDE SERVO AND UPS
5. INDIVIDUAL MARKING CABILES
6. STORES
7. COLD STORAGE FOR PANTRIES

SERVICE FLOOR PLAN-II

$$\begin{aligned} \text{SERVICE FLOOR - II} &= \text{ENVELOPE} \cdot \text{CUTOFF} \\ &= 3181.567 \cdot 24.827 \\ &= 2156.54 \text{ SQM} \end{aligned}$$


<u>PROJECT</u>	<u>TITLE</u>	<u>SCALE</u>	<u>DATE</u>	<u>ARCHITECT'S SIGN</u>	<u>OWNER'S SIGN</u>
Proposed Institutional Building At Plot No.- B-08, SEC-62, NOIDA	SUBMISSION DRAWING FIRST FLOOR(SERVICE FLOOR PLAN)	1:100 & 1:200	29-11-11	 DR. P. K. RAO (A) (P) (Architect)	You Please allow Project Linked  Subsignature
		JOB NO. 1151	DWG.NO. 12		

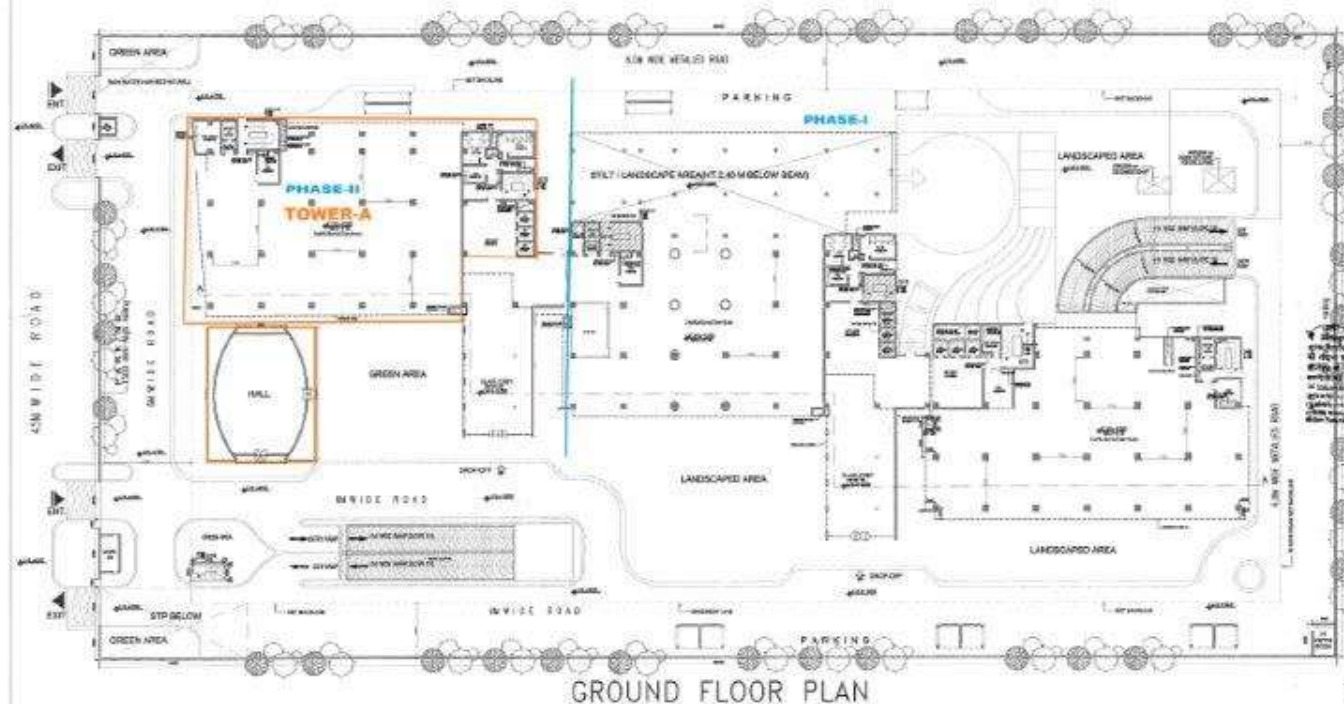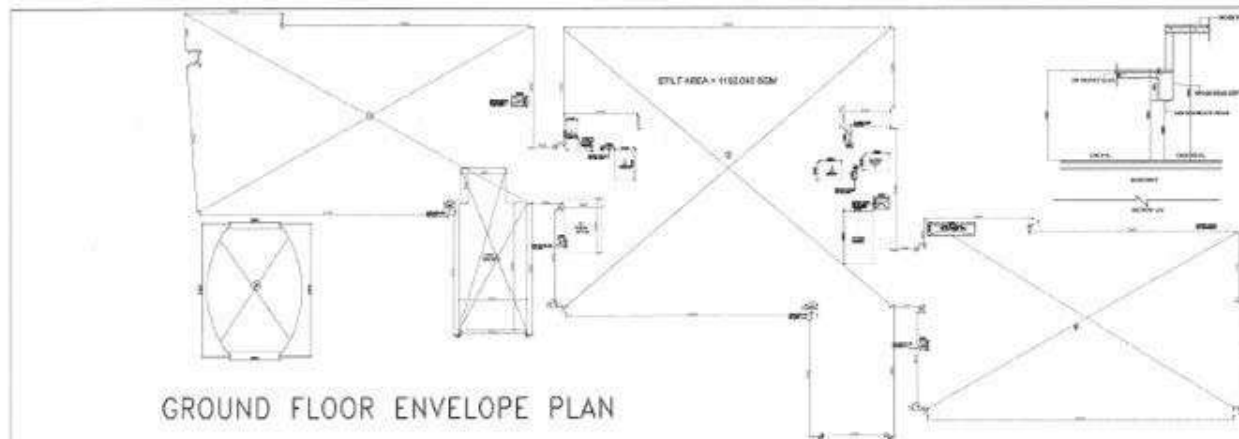[illegible]