


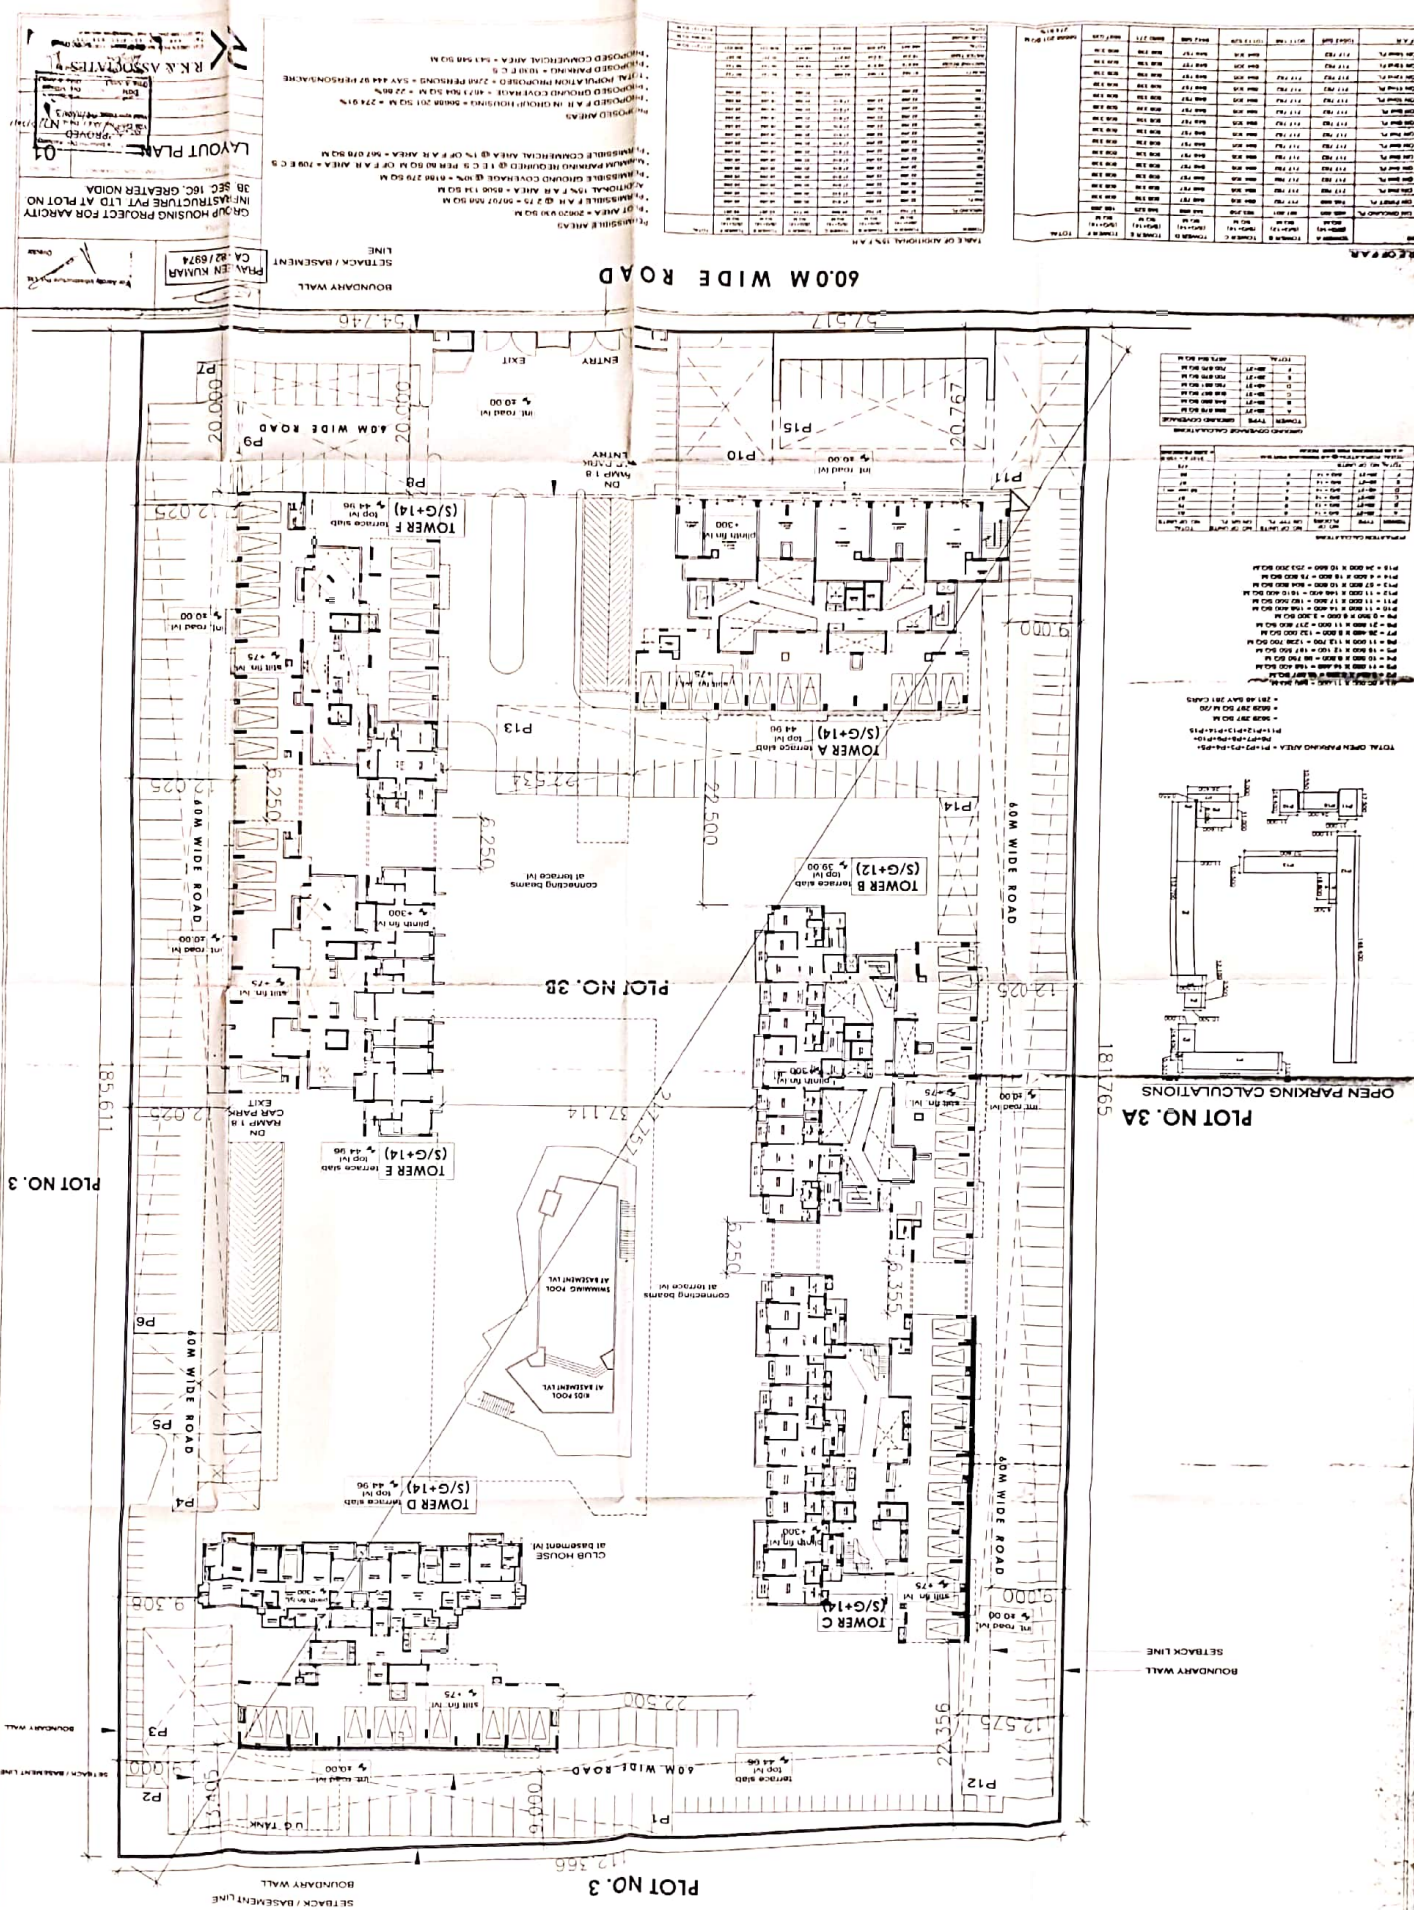

LAYOUT PLAN
CHH GROUP HOUSING PROJECT FOR AARCTY
INFRASTRUCTURE PVT LTD AT PLOT NO
3B SEC 10C, GREATER NOIDA
R.K. ASSOCIATES
PLOT NO. 3B
CA. 82/6974
PRAYEN KUMAR

60.0M WIDE ROAD
BOUNDARY WALL
SETBACK / BASEMENT LINE
CA. 82/6974
PRAYEN KUMAR





