


NOTE :-

Architect's Signature
 Owners' Signature

Architects & Town Planners
 ARCOP ASSOCIATES Pvt. Ltd.
 E-106, G.K. ENCLAVE Part-I
 New Delhi-110 049
 Ph.: 011-26242050 Fax: 011-26238005

JAYPEE INFRA TECH LTD.
 SECTOR-128, NOIDA (U.P.), INDIA

Job Title: BUILDING SUBMISSION FOR KENSINGTON BOULEVARD (POCKET B-12, 13, 14, 15) JAYPEE GREENS SECTOR 131, NOIDA U.P., INDIA
 Drawing No. JPC/SB/KBA/MP-002
 Date: 26/03/2012
 Checked by: SHIVIKA
 Revision No. GYAN
 NOIDA AUTHORITY:

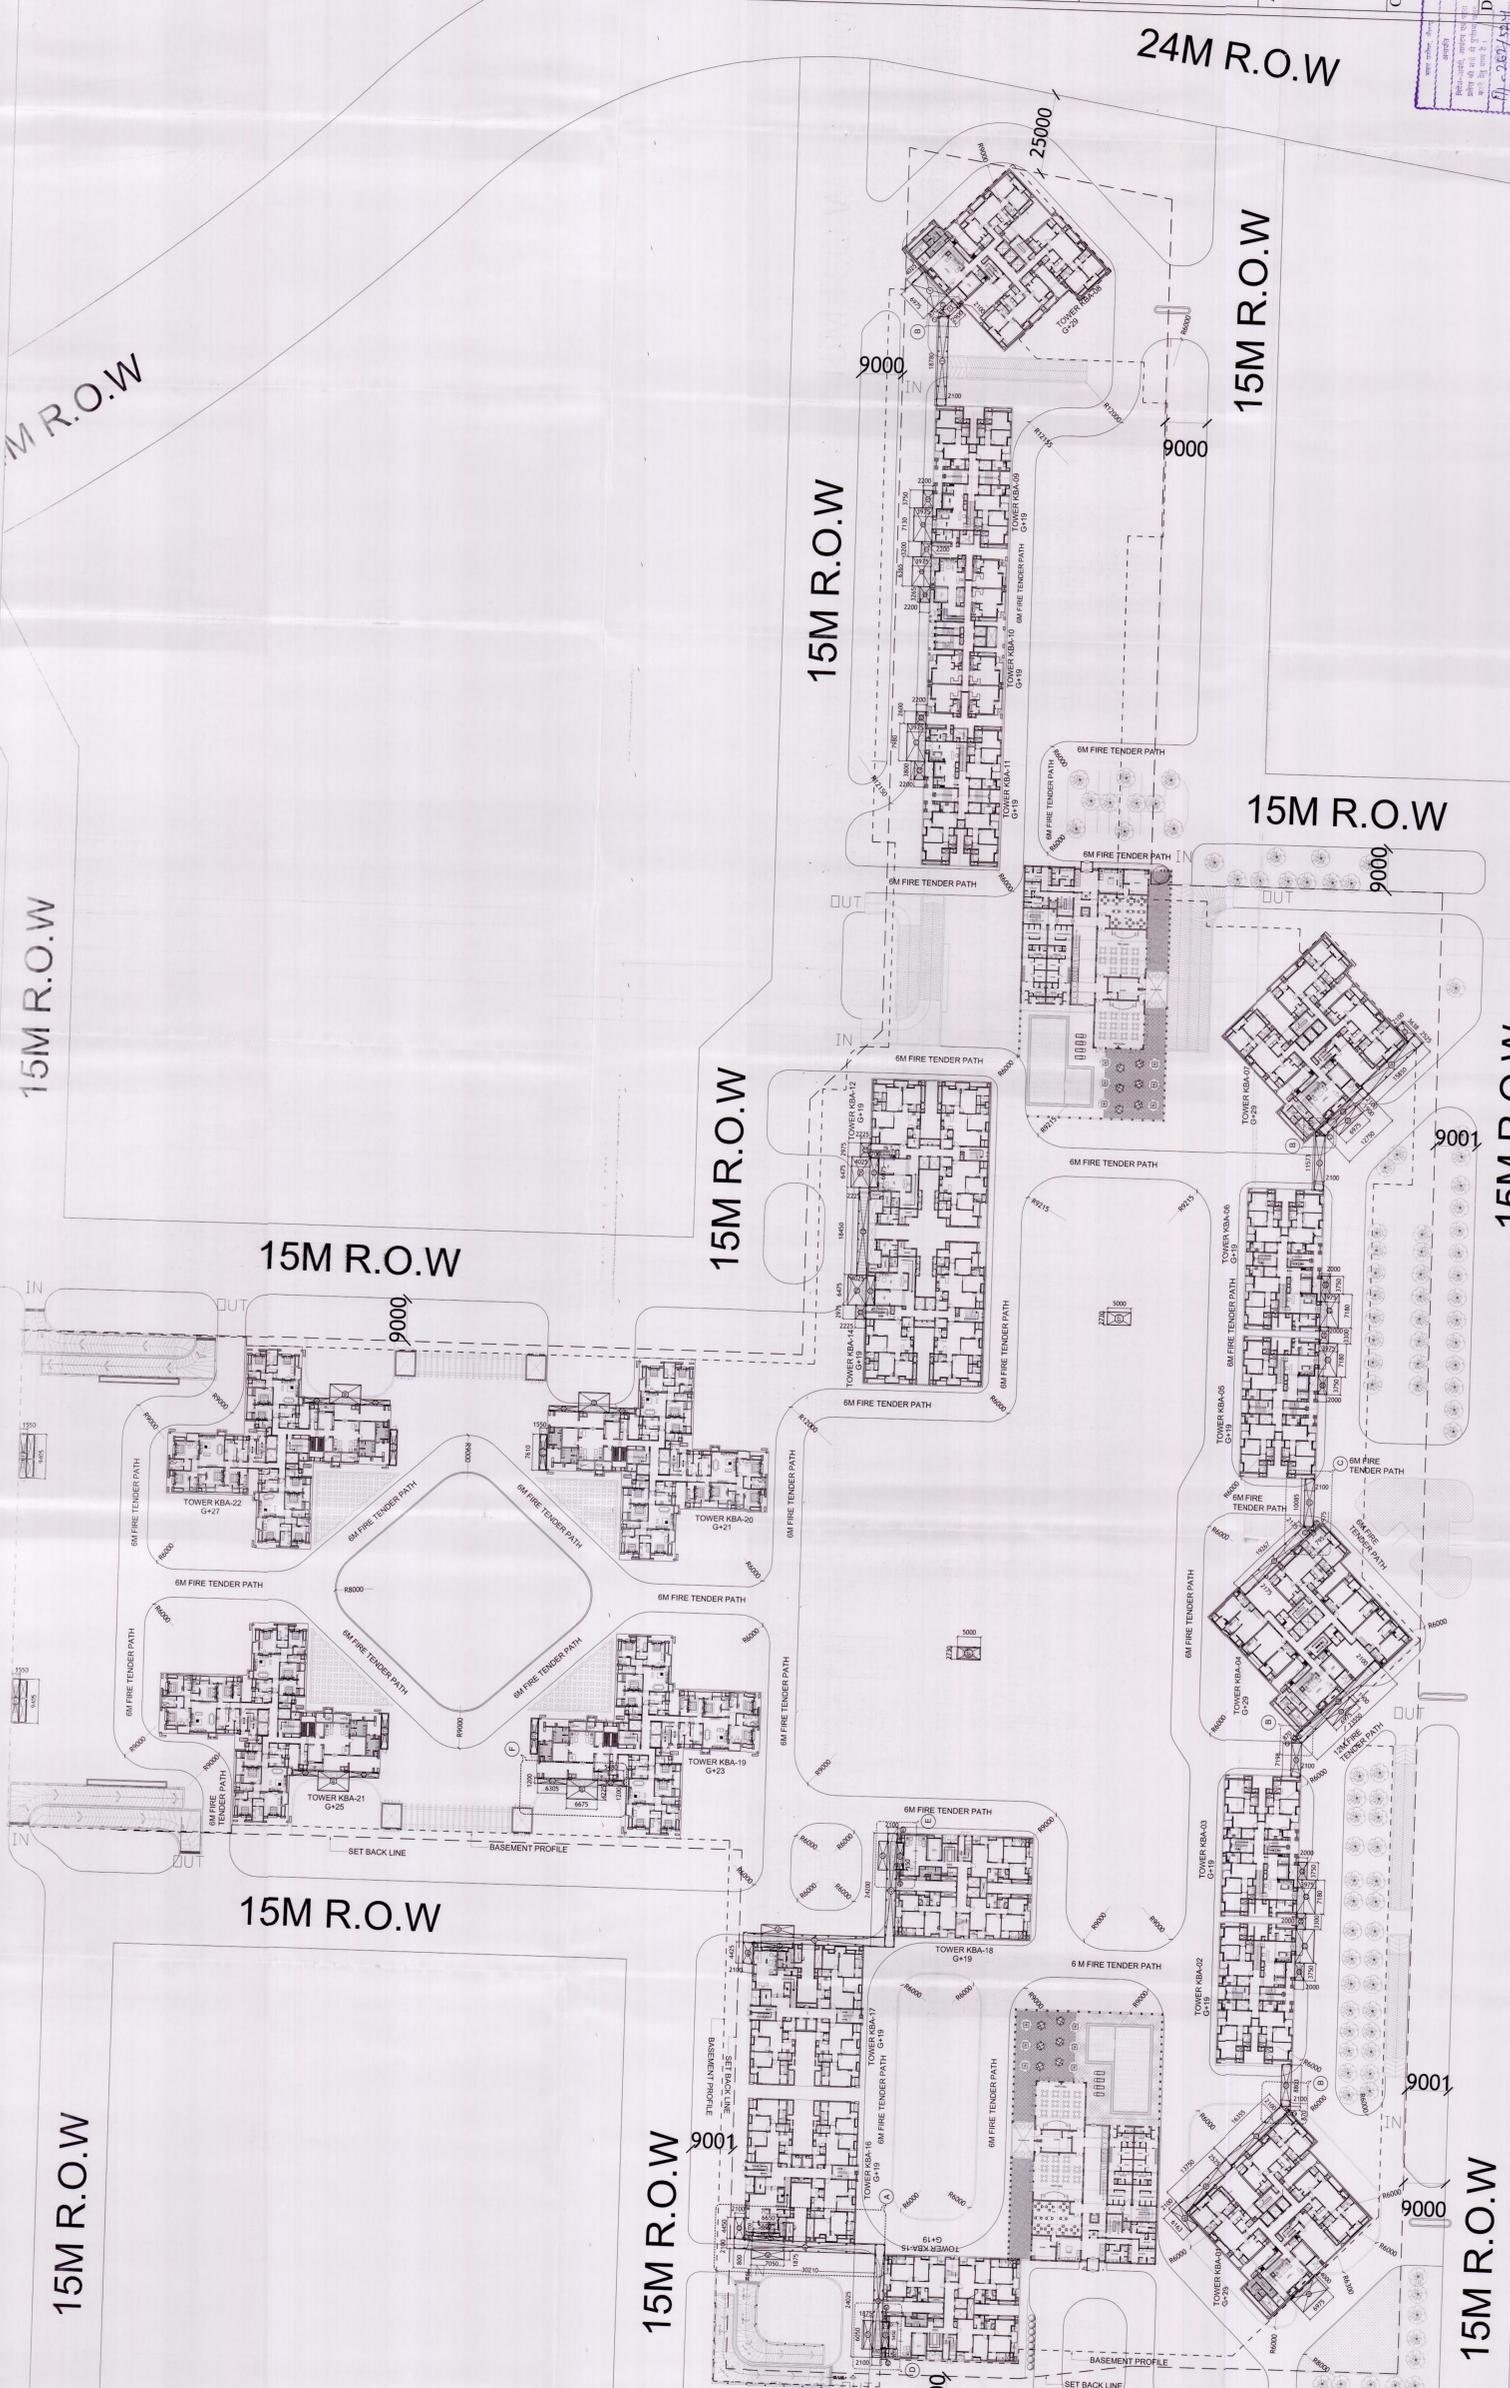

15% F.A. AREA STATEMENT FOR CONNECTING CORRIDOR/BERGOLA

NO.	COEFF.	NOS.	LENGTH	BREADTH	AREA IN SQ.M
1	1	1	2100	2000	4200
2	1	1	2100	1870	3927
TOTAL					1384.1








