

LAYOUT PLAN WITH
TYPICAL PLAN

S-04

For RERA PHASE-I

Land Area - 11818.92

PROJECT TITLE:
PROPOSED PURCHASABLE GROUP
HOUSING PLAN FOR M/S FRAGRANCE
DREAM HOMES PVT. LTD. (FORMERLY
KNOWN AS AKO DREAM HOMES PVT.
LTD.) AT PLOT NO 3 / GH -04
SIDHARTH VIHAR NH-24 GHAZIABAD.

DRAWING TITLE:

LAYOUT PLAN WITH
TYPICAL PLAN

S-04

SCALE 1:500

DATE 20/06/2020

SHEET

JOB NO.

DEEPAK MEHTA & ASSOCIATES
ARCHITECTS, PLANNERS, VISUALISERS & DESIGNERS
PLOT NO. 10, ANAND VIHAR PHASE II, MAYAPUR
DELHI 110013 INDIA PH: 011-22771100, 011-22771101
Email: deepakmehta1992@gmail.com



Architect: Deepak Mehta
COMMITTEE
Plot No. 10, Anand Vihar Phase II, Mayapur
Delhi-110013

ARCHITECT'S SIGN

For FRAGRANCE DREAM HOMES PVT. LTD.

OWNER'S SIGN



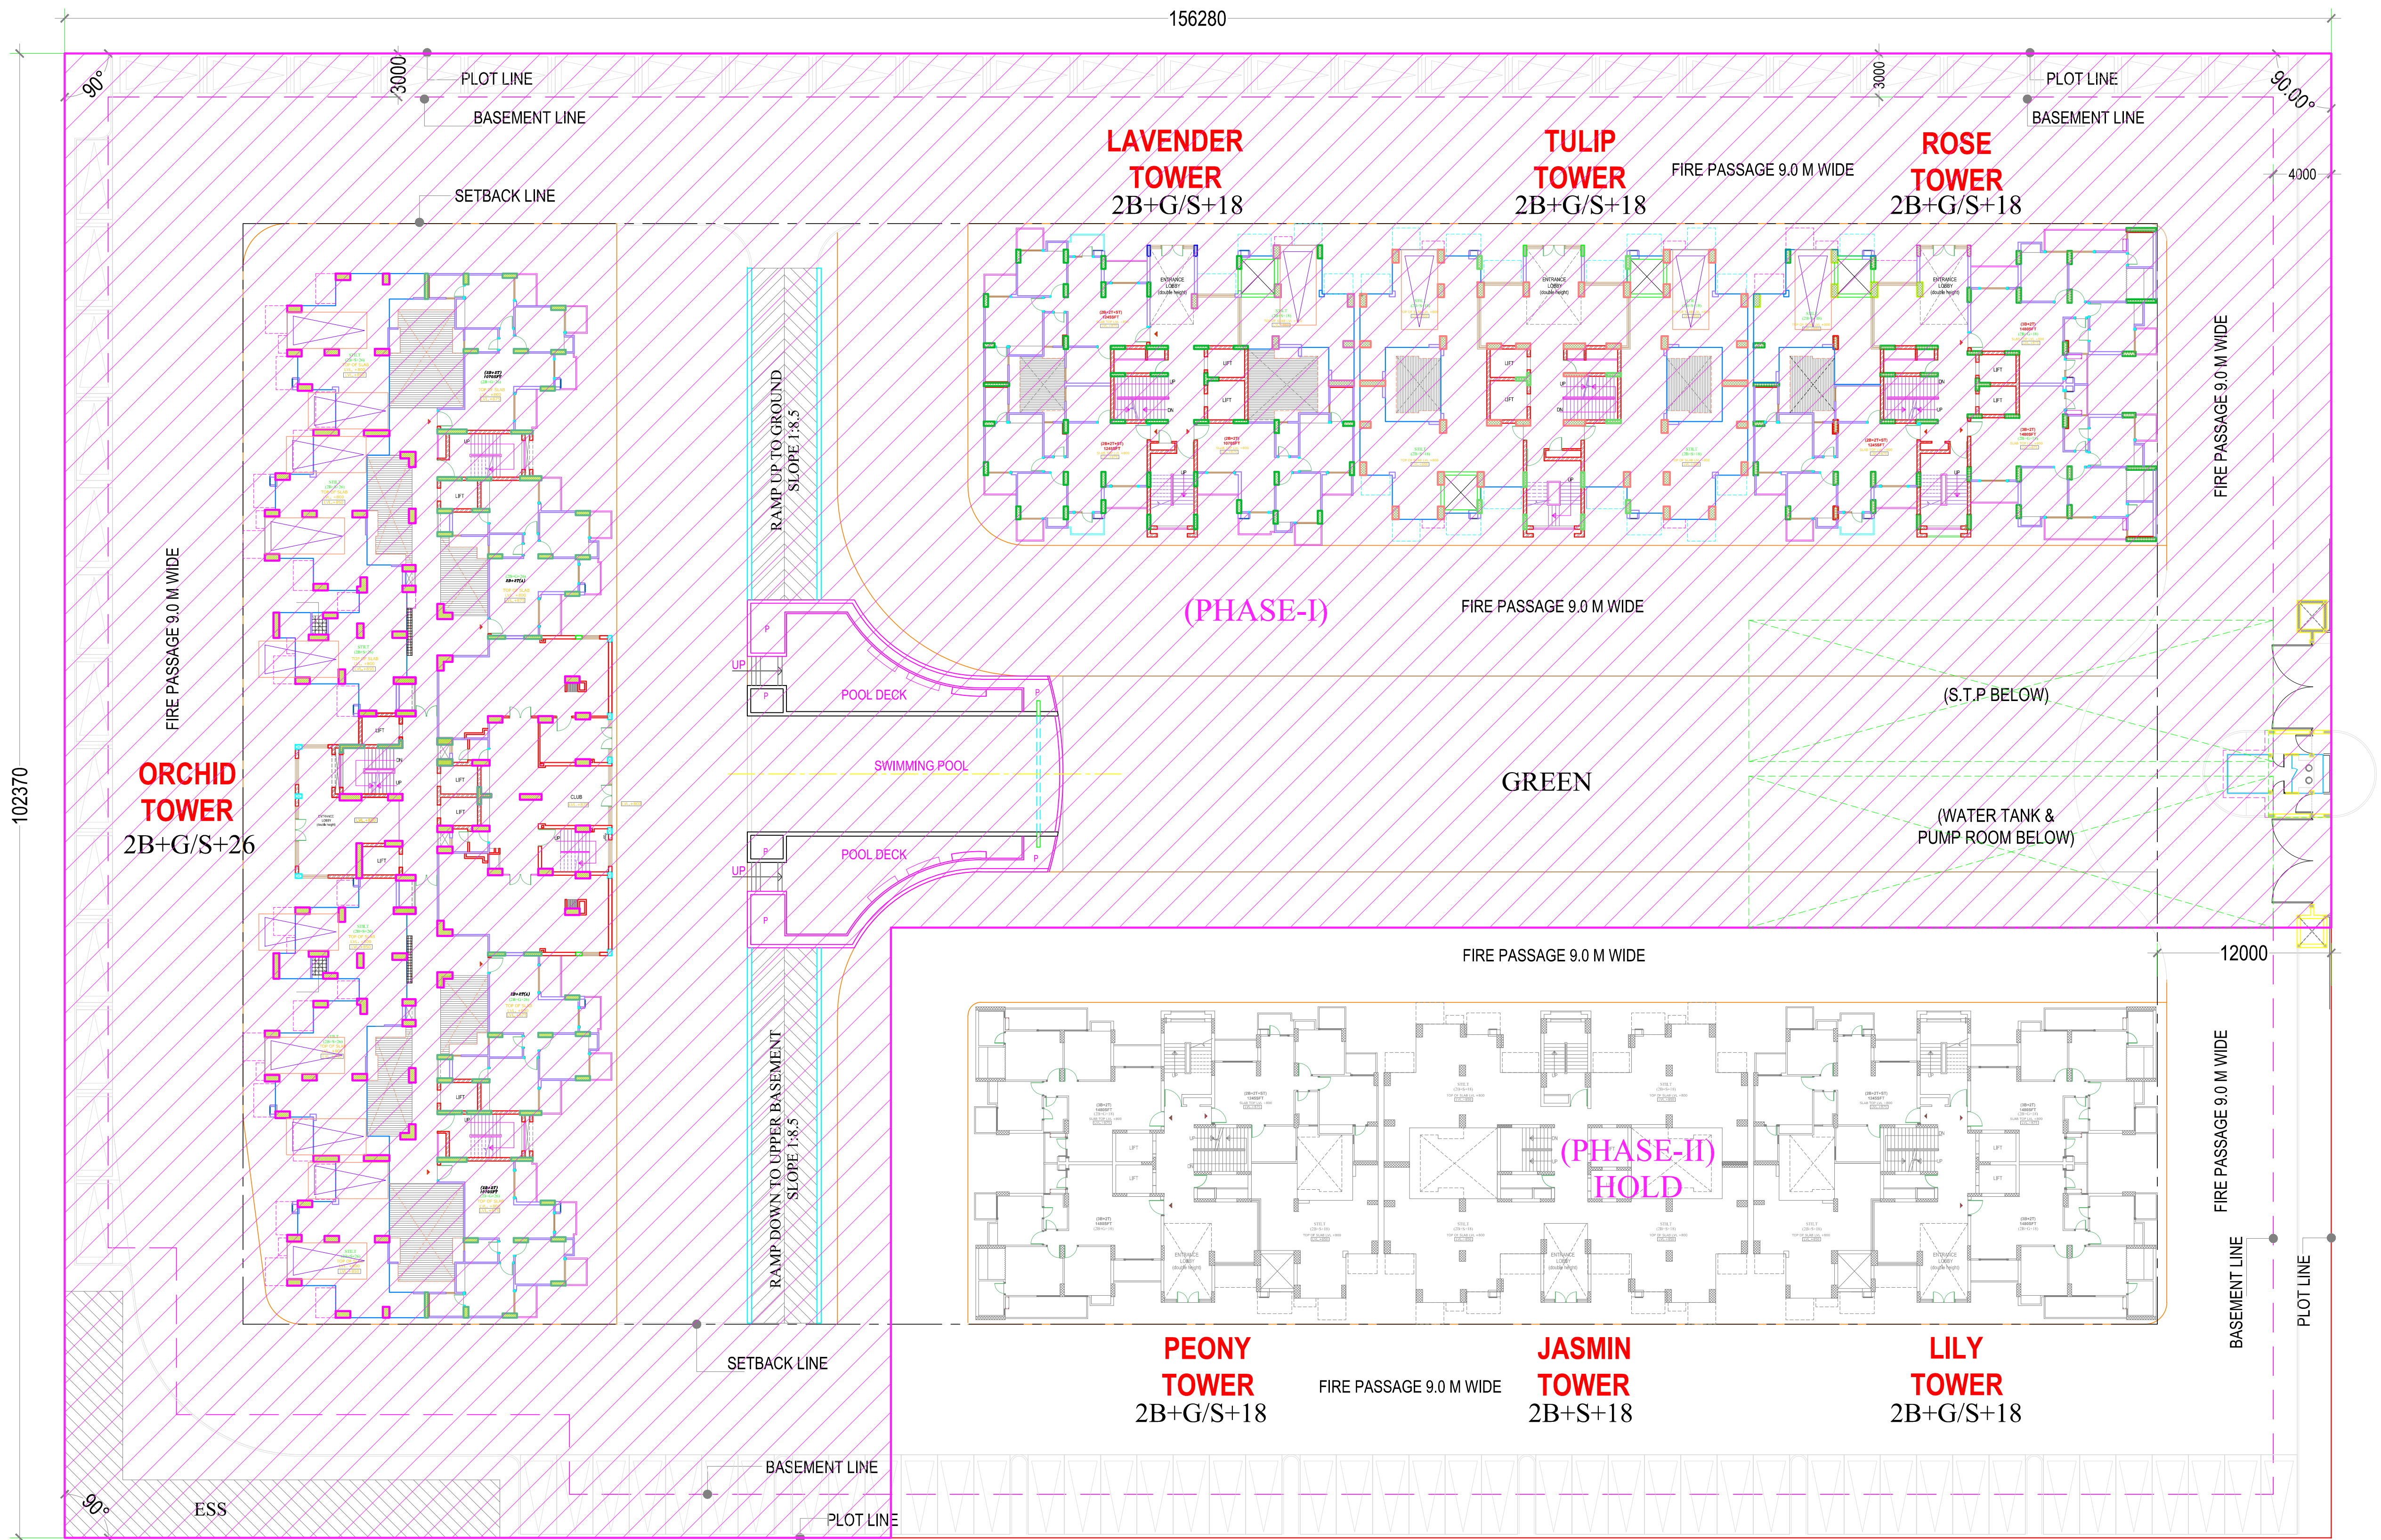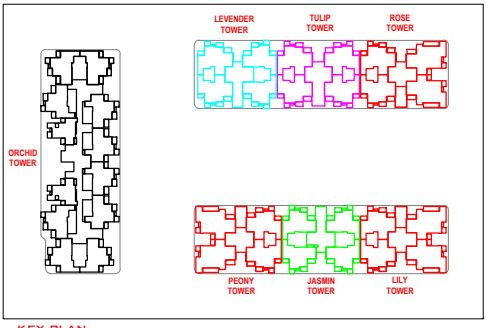

rev. no.	date	revision
----------	------	----------

PROJECT NAME:
FRAGRANCE

PROJECT TITLE :
PROPOSED GROUP HOUSING PLAN
FOR M/S FRAGRANCE DREAM HOMES PVT.LTD.
(FORMERLY KNOWN AS AKG DREAM
HOMES PVT. LTD.) AT PLOT NO-3 / GH-04
SIDDHARTH VIHAR NH-24 GHAZIABAD.

DRAWING TITLE : LAYOUT PLAN	L-01 DWG NO.
--------------------------------	-----------------

SCALE : N.T.S
DATE : 20170727
DEALT :
JOB NO. :

Architects:
DEEPAK MEHTA & ASSOCIATES
ARCHITECTS, PLANNERS, VALUERS, LANDSCAPE & INTERIORS
SECOND FLOOR, PLOT NO. 16, SECTOR 102A, L.I.C. MANSION, BHANUPURA, DELHI - 110068, INDIA
TELEPHONE : 91 - 11 - 45272180, 91 - 11 - 22770180, TELEFAX : 91 - 11 - 22770180
Website : www.indianarchitect.co.in E-mail : deepamehta1962@gmail.com

DRAWING RELEASED FOR:
☐ APPROVAL ☐ SUBMISSION
☐ ADVANCE COPY ☐ CONSTRUCTION