

Sewer Line, Water Line



BAREILLY DEVELOPMENT AUTHORITY

**PART LAYOUT PLAN OF
SECTOR-7
RAMGANGA NAGAR SCHEME,
BAREILLY.**

AREA STATEMENT:

PERMIT NO. B.D.A./R.G.N. - SEC.(7)/001/2020
DATED 17-01-2020

AREA UNDER RESIDENTIAL	21772.00 Sq.Mt.
AREA UNDER ROAD	9768.99 Sq.Mt.
AREA UNDER PARK	6333.05 Sq.Mt.
OPEN AREA	164.00 Sq.Mt.
AREA TOTAL	38038.04 SQ.MT.

PROPERTY DETAILS:

TYPE	AREA (SQMT.)	SIZE	NOS.
A1	450	15.00 Mt.x30.00 Mt.	25 Nos
B	300	12.00 Mt.x25.00 Mt.	32 Nos
TOTAL			= 57 Nos


SCALE
1:1000

NORTH



DRAWN BY:

NOTES: Sewer Line (↔)
Water Line (→)

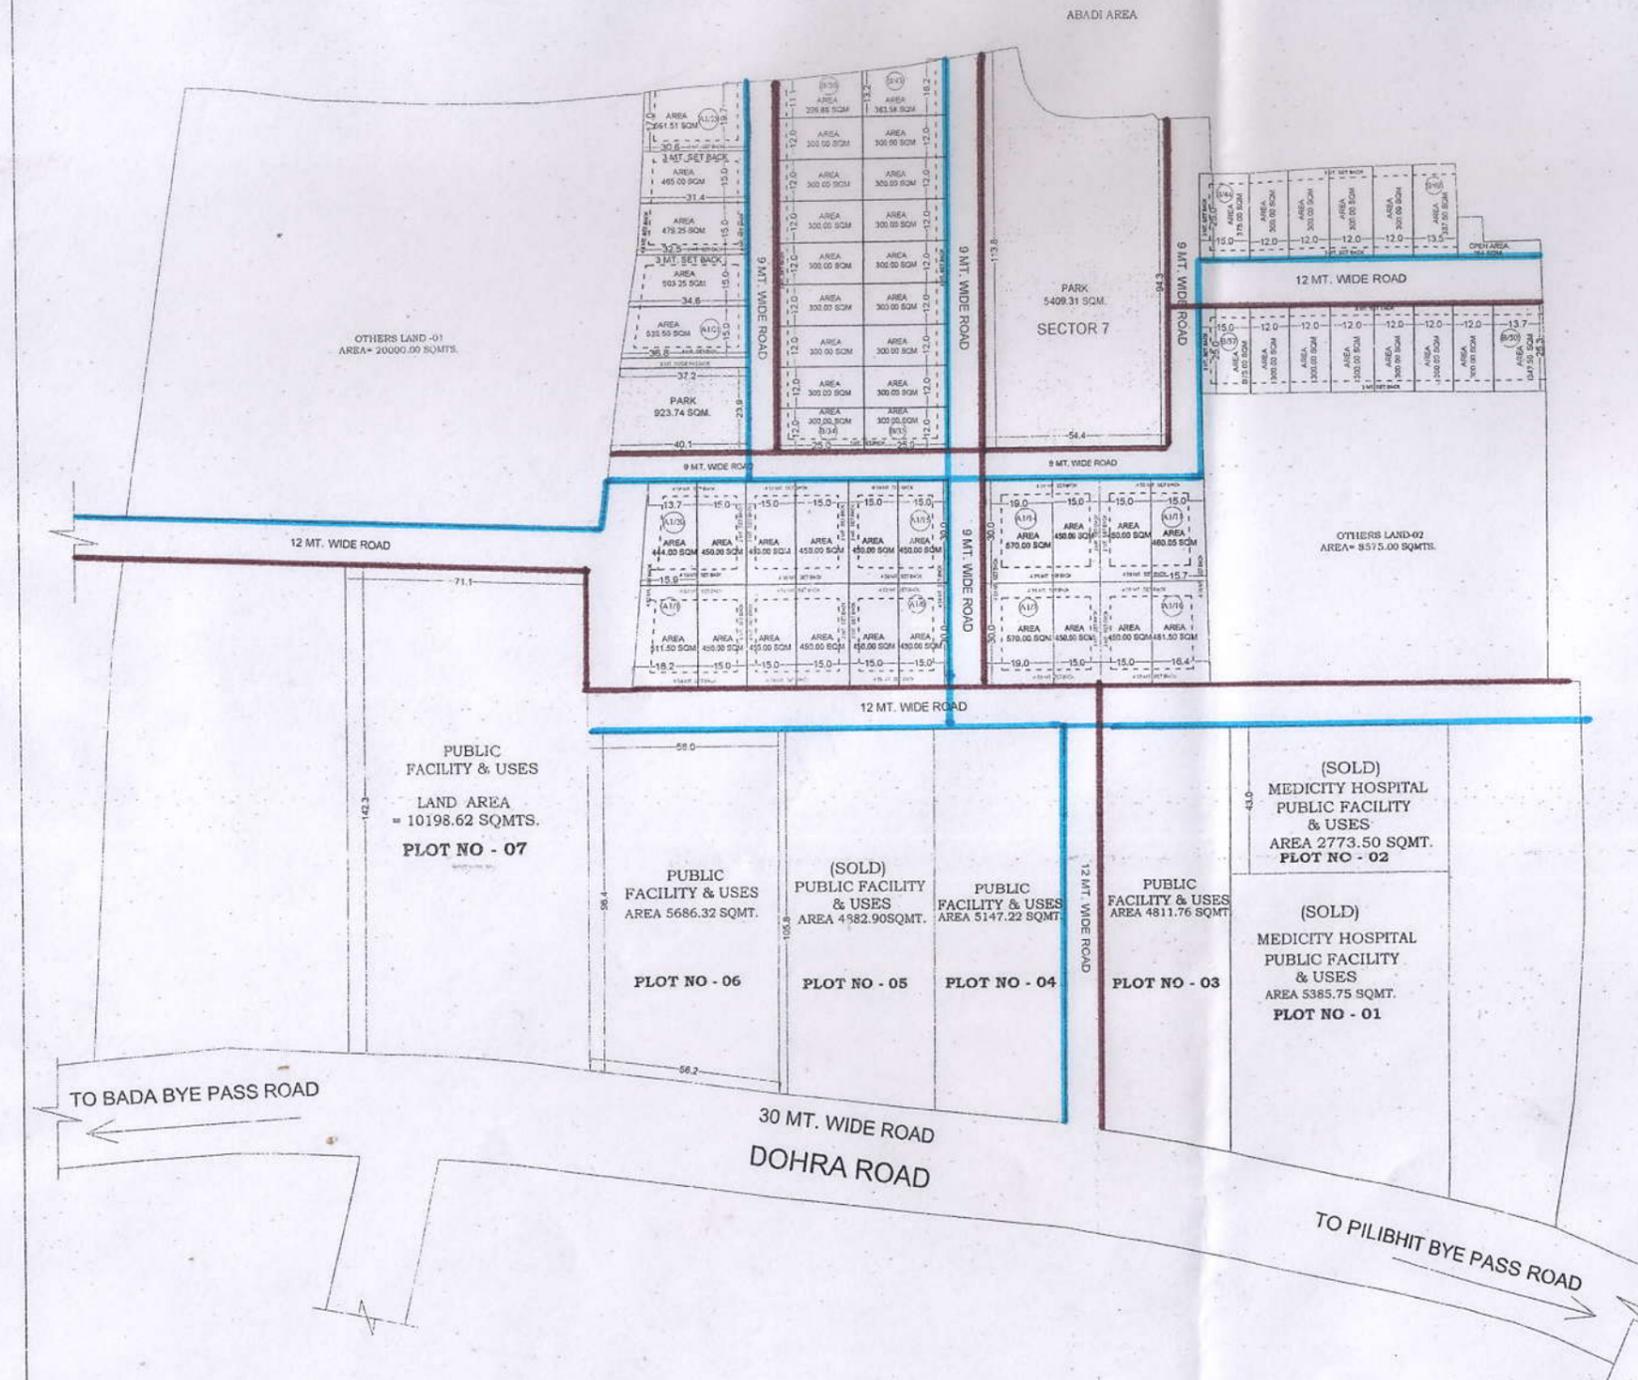

DRAFTSMAN

J.E.
(CONSTRUCTION)

J.E.
(PLANNING)

A.E.
(CONSTRUCTION)

A.E.
(PLANNING)

EX.EN.