


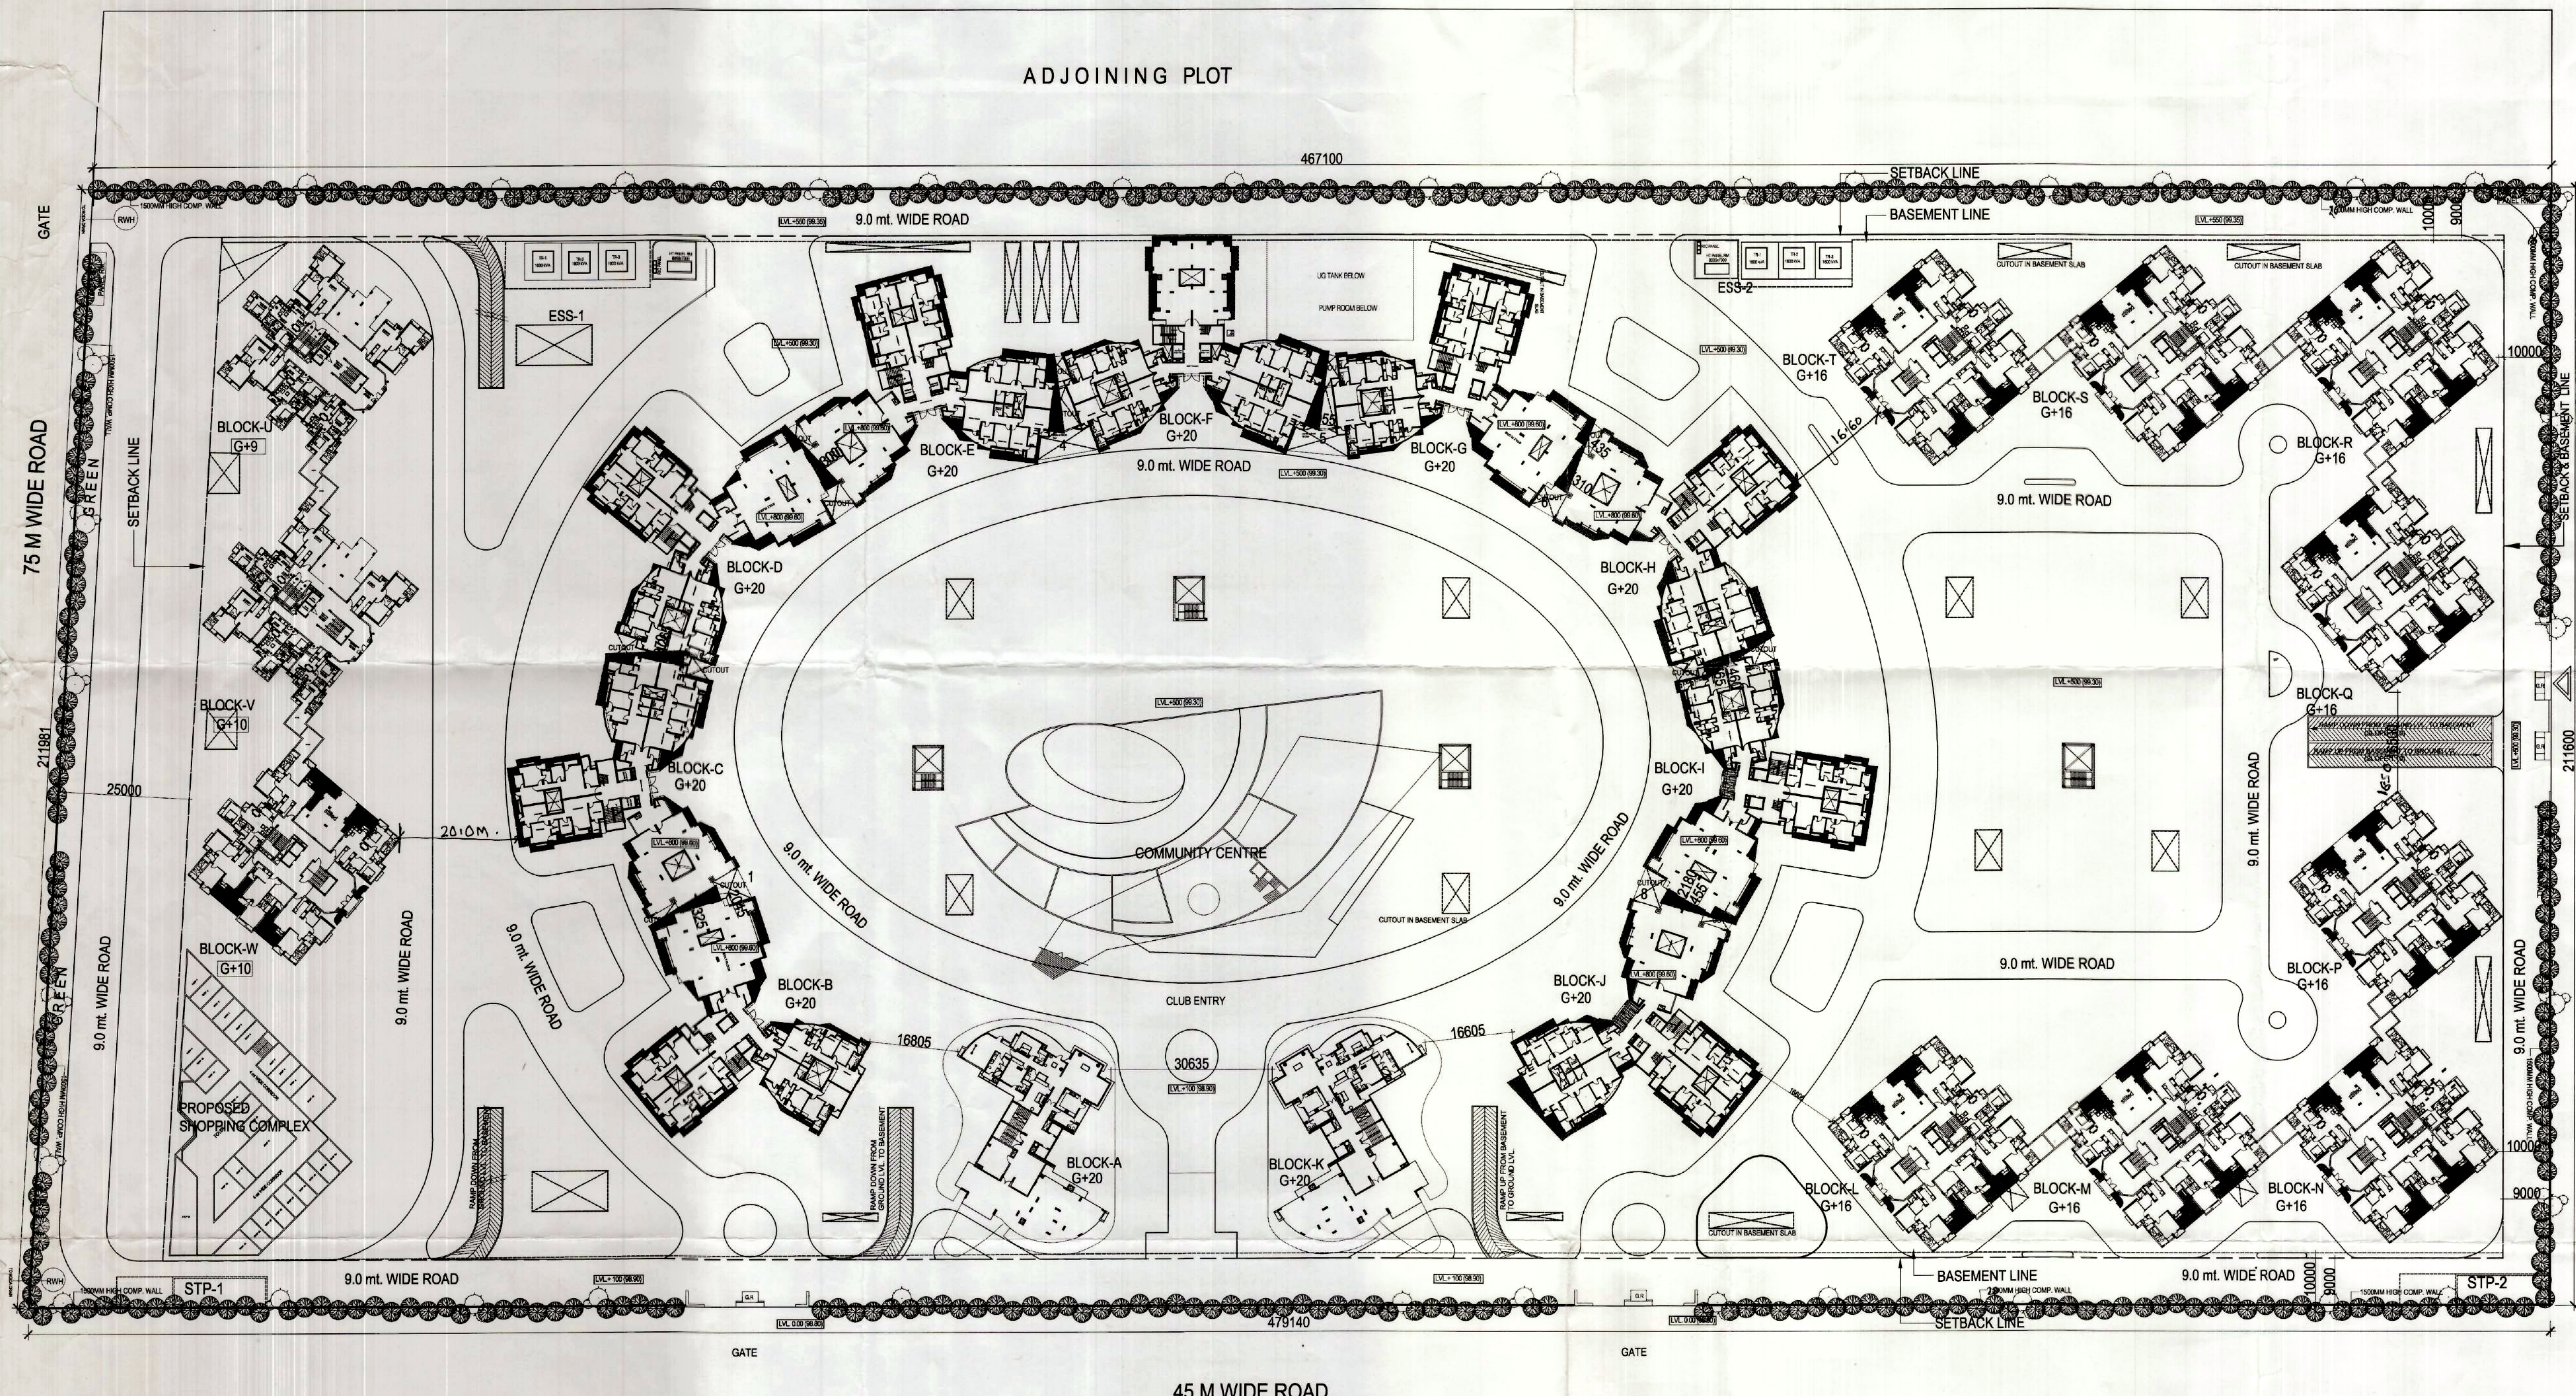

SITE PLAN

नोट: 1. यह मानचित्र स्वीकृति की कोशिश से अधिकतम 5 वर्ष की अवधि तक वैध रहेगा। इसके बाद इसे पुनः अंशिकर उपलब्ध की जायेगी। उसके बाद पुनः स्वीकृति न होने की दशा में मानचित्र की वैधता खत्म हो जाएगी।

(2) प्लॉट के कोशिशों में प्रमाण पत्र हेतु आवेदन करते समय विकास इन्फ्राटेक (गोपनीय) से अनुसार संसाधन प्राप्त करें।

REMARKS

AREA CHART

TOTAL PLOT AREA = 100112.19 Sqm
PER. G.C (30%) = 30033.657 Sqm
PER. F.A.R (275%) = 275308.522 Sqm

नगर के अग्र प्लॉट एवं साइड स्ट्रीट के अग्र प्लॉट पर भारी समावेशन की जा सकती है। अतः स्वीकृत मानचित्र के अनुसार ही निर्माण करें, अतिक्रमण न करें।

Encroachments on front, Rear & Side setbacks invite heavy penalties. Encroachments could be demolished also. Please avoid encroachments construct building as per Sanctioned Map.

Map for proposed Building is as per Bye Laws. Submitted for approval please.

Asstt. Arch. Asstt. Arch. Architect

PROJECT

Proposed Group Housing Building on
PLOT NO. - GH - 01.SEC-143 NOIDA
FOR - LOGIX INFRATECH (P) LTD.

TITLE

SUBMISSION DRAWING
SITE PLAN

SCALE	1:100 & 1:200	DATE	26-06-12
JOB NO.	1103	DRG.NO.	01
ARCHITECTS SIGN	OWNERS SIGN		
	For Logix Infratech Pvt. Ltd. Authorised Signatory		

CONSULTANT

R.N.Gupta & Associates

Consulting Engineers, Architects & Valuers

E-1, Sector-55, Noida

Phones - (+120) 2582224, 2582773

Fax - (+120) 4321556

email - info@macorp.com