


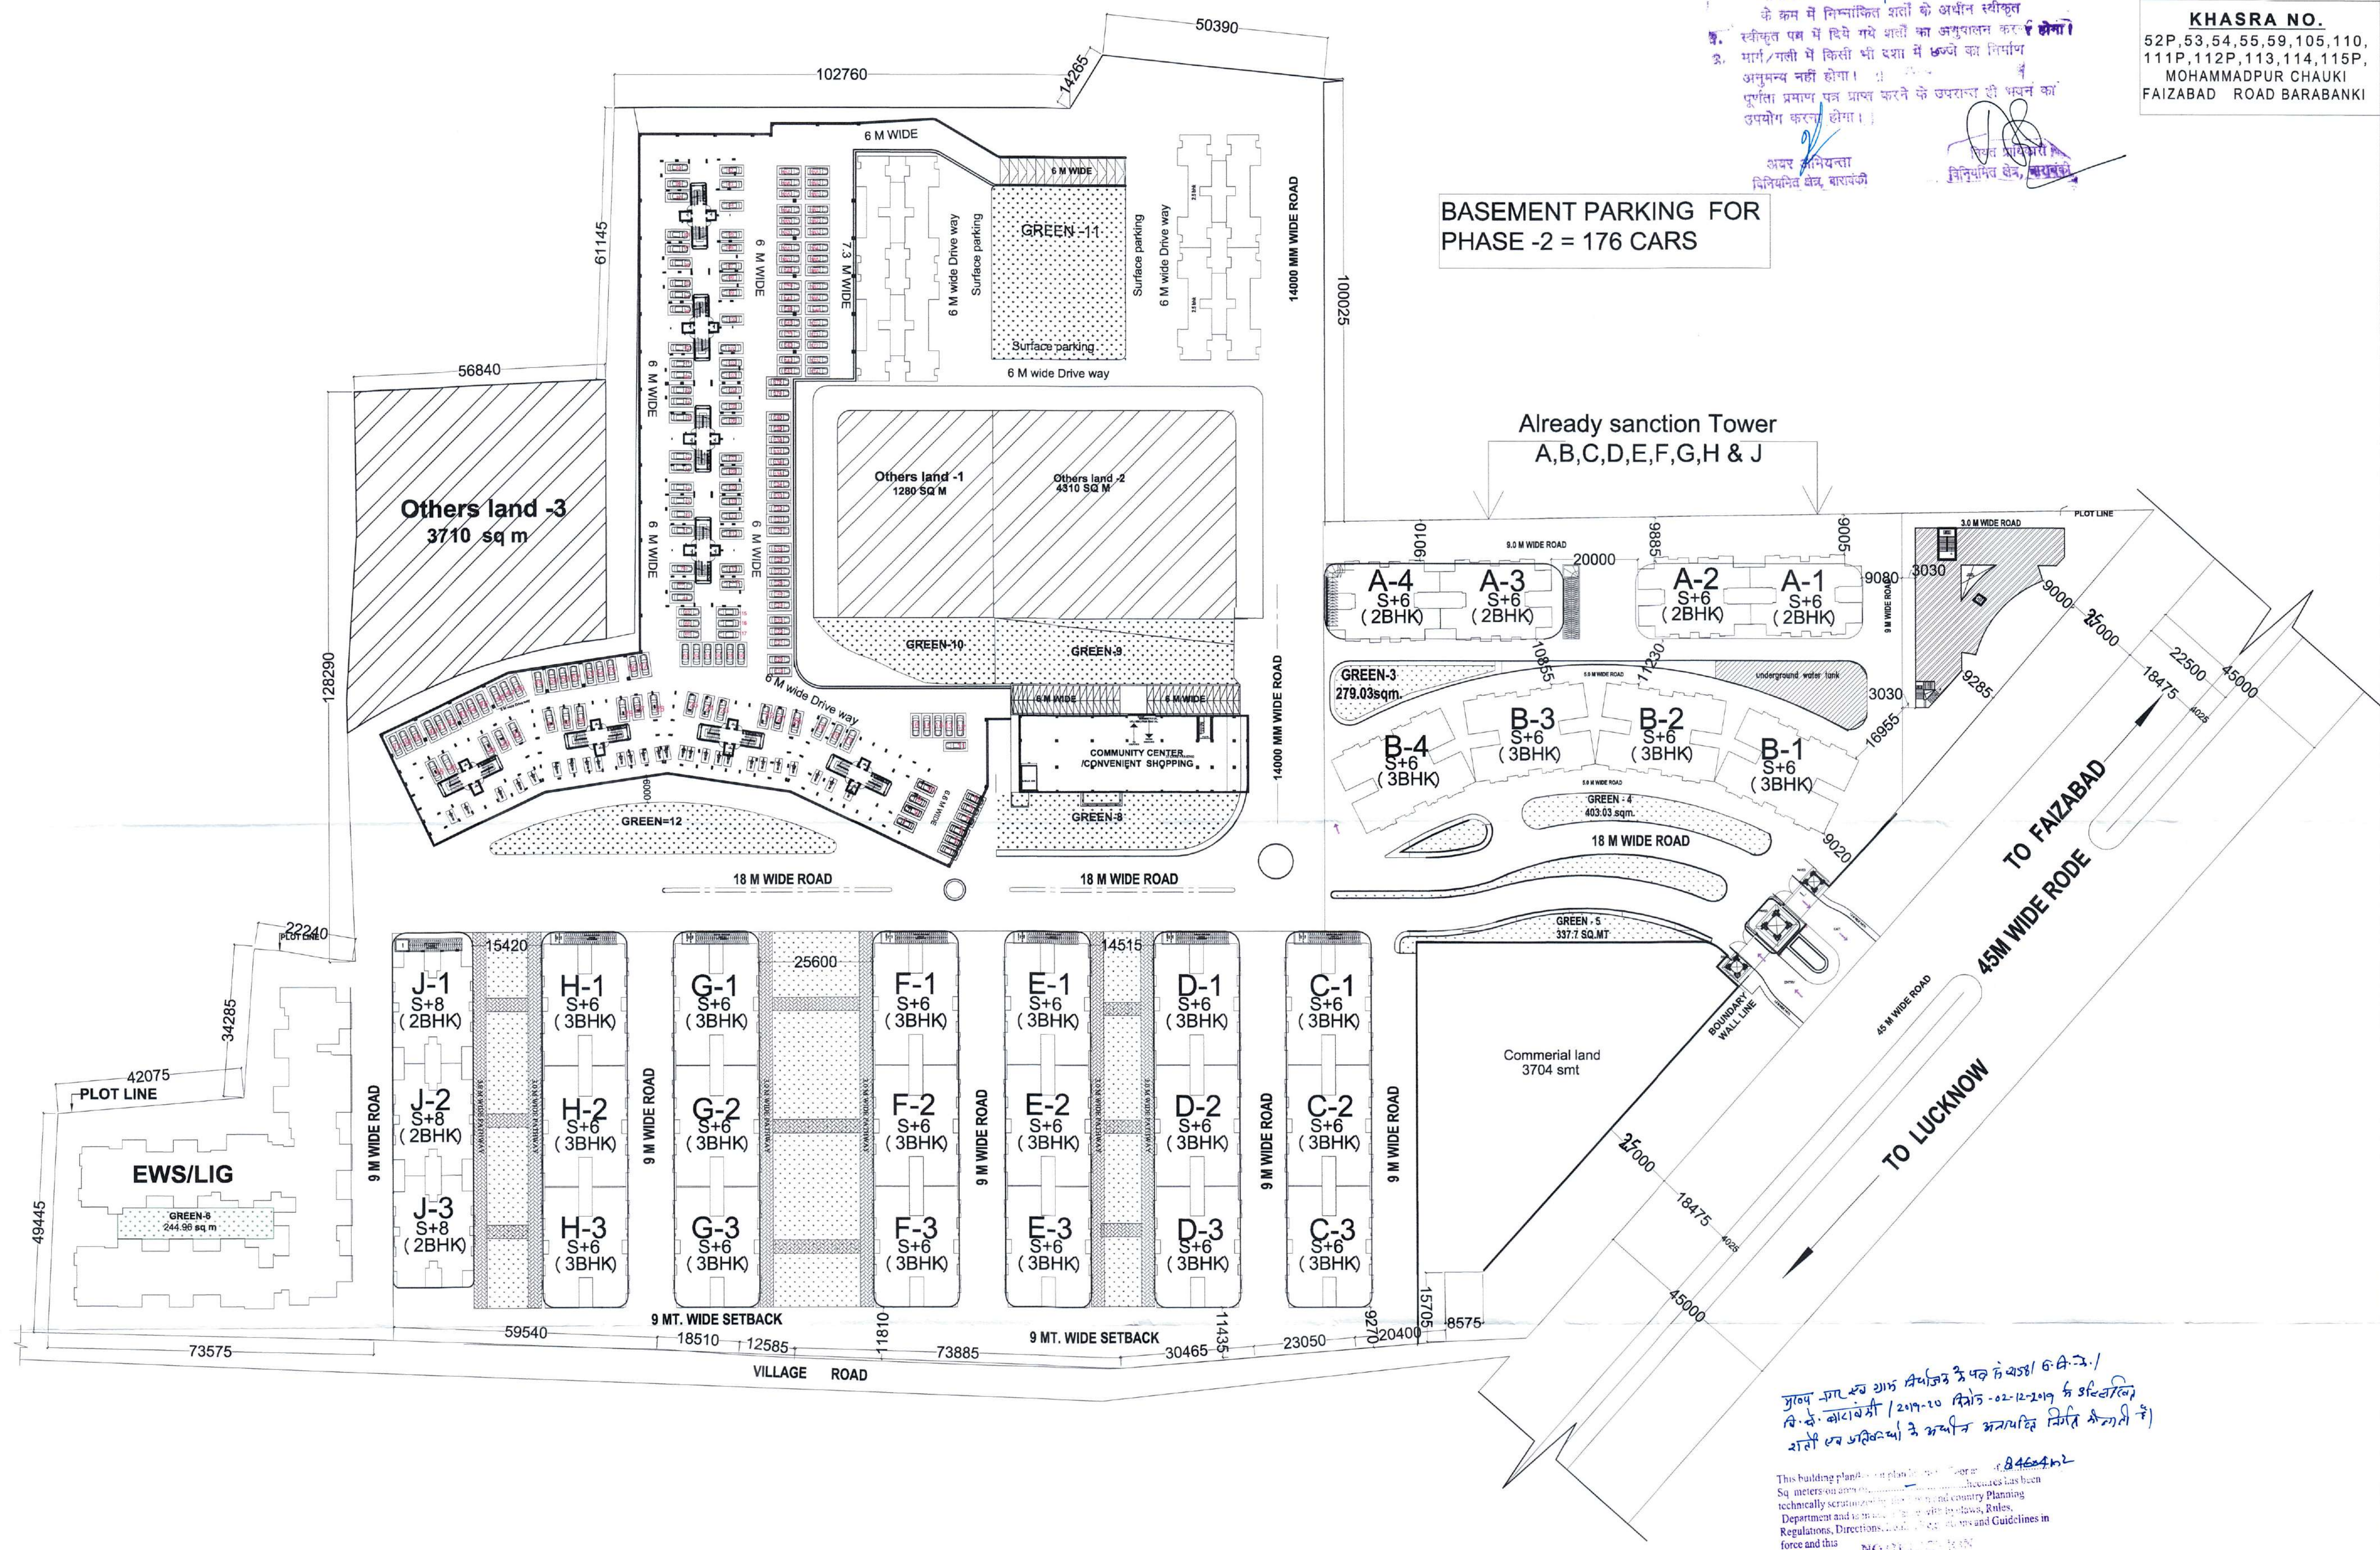

Basement
Parking Layout
SCALE:- 1:550

SHERE SHALIMAR
MANNAT
EXTENSION PLOT

KHASRA NO.
52P, 53, 54, 55, 59, 105, 110,
111P, 112P, 113, 114, 115P,
MOHAMMADPUR CHAUKI
FAIZABAD ROAD BARABANKI

PROPOSED REVISED
GROUP HOUSING

SUBMISSION DRAWING

OWNERS

Mr. Syed Naved Shere,
Mr. Syed Masroor shere,
Sanam Shere, Mr. Syed
Feridoon Shere, Mr. Syed
Farogh Shere, Gazelle
shere,
Fariah Shere and others

Project name:

SHERE
SHALIMAR
MANNAT
EXTENSION

Scale: As-mention

Date: SEP 2019

Drawn By
Anjali

Drawing Title
Basement Parking
layout plan

Drg. No : 4/12

OWNER'S SIGNATURE :

Architect
Ar. Anjali Upadhyay
CA/2017/81305
Ph. No. 0522 - 4030409

स्वीकृत
मानविक संसाधन विभाग, 19/12/2019
के काम में निम्नलिखित शर्तों के अधीन स्वीकृत
1. स्वीकृत पत्र में दिये गये शर्तों का कठोरता से पालन
2. मानविक संसाधन विभाग की वेब साइट पर अपलोड की गई योजना
3. योजना अंशों में प्रमाण पत्रों के उपरान्त ही प्रकल्प का
उपयोग किया जायेगा।
आयुक्त, मानविक संसाधन विभाग, लखनऊ

आयुक्त, मानविक संसाधन विभाग, लखनऊ


Already sanction Tower
A,B,C,D,E,F,G,H & J

TO FAIZABAD
45M WIDE ROAD

TO LUCKNOW

जुलै 2019 میں سرکاری طور پر منظور شد۔
19-12-2019 تاریخ 12-12-2019 کے تحت
اس کی سرپرستی کے تحت جاری کیا گیا ہے۔
(8466441-
This building plan is submitted to the
Sd. Urban and Country Planning
Department and is subject to the
Regulations, Bye-laws, and Guidelines in
force and this
NO. OF...
(Under rule 12 (7) of the... 1957) is issued
subject to the condition that the...
is carried out in accordance with the...
sanction of permitted Activity...
Regulation and after payment of...
charges or such other payment as may be required.

CHIEF TOWN & COUNTRY PLANNER
TOWN & COUNTRY PLANNING DEPARTMENT
GOVERNMENT OF UTTAR PRADESH, LUCKNOW

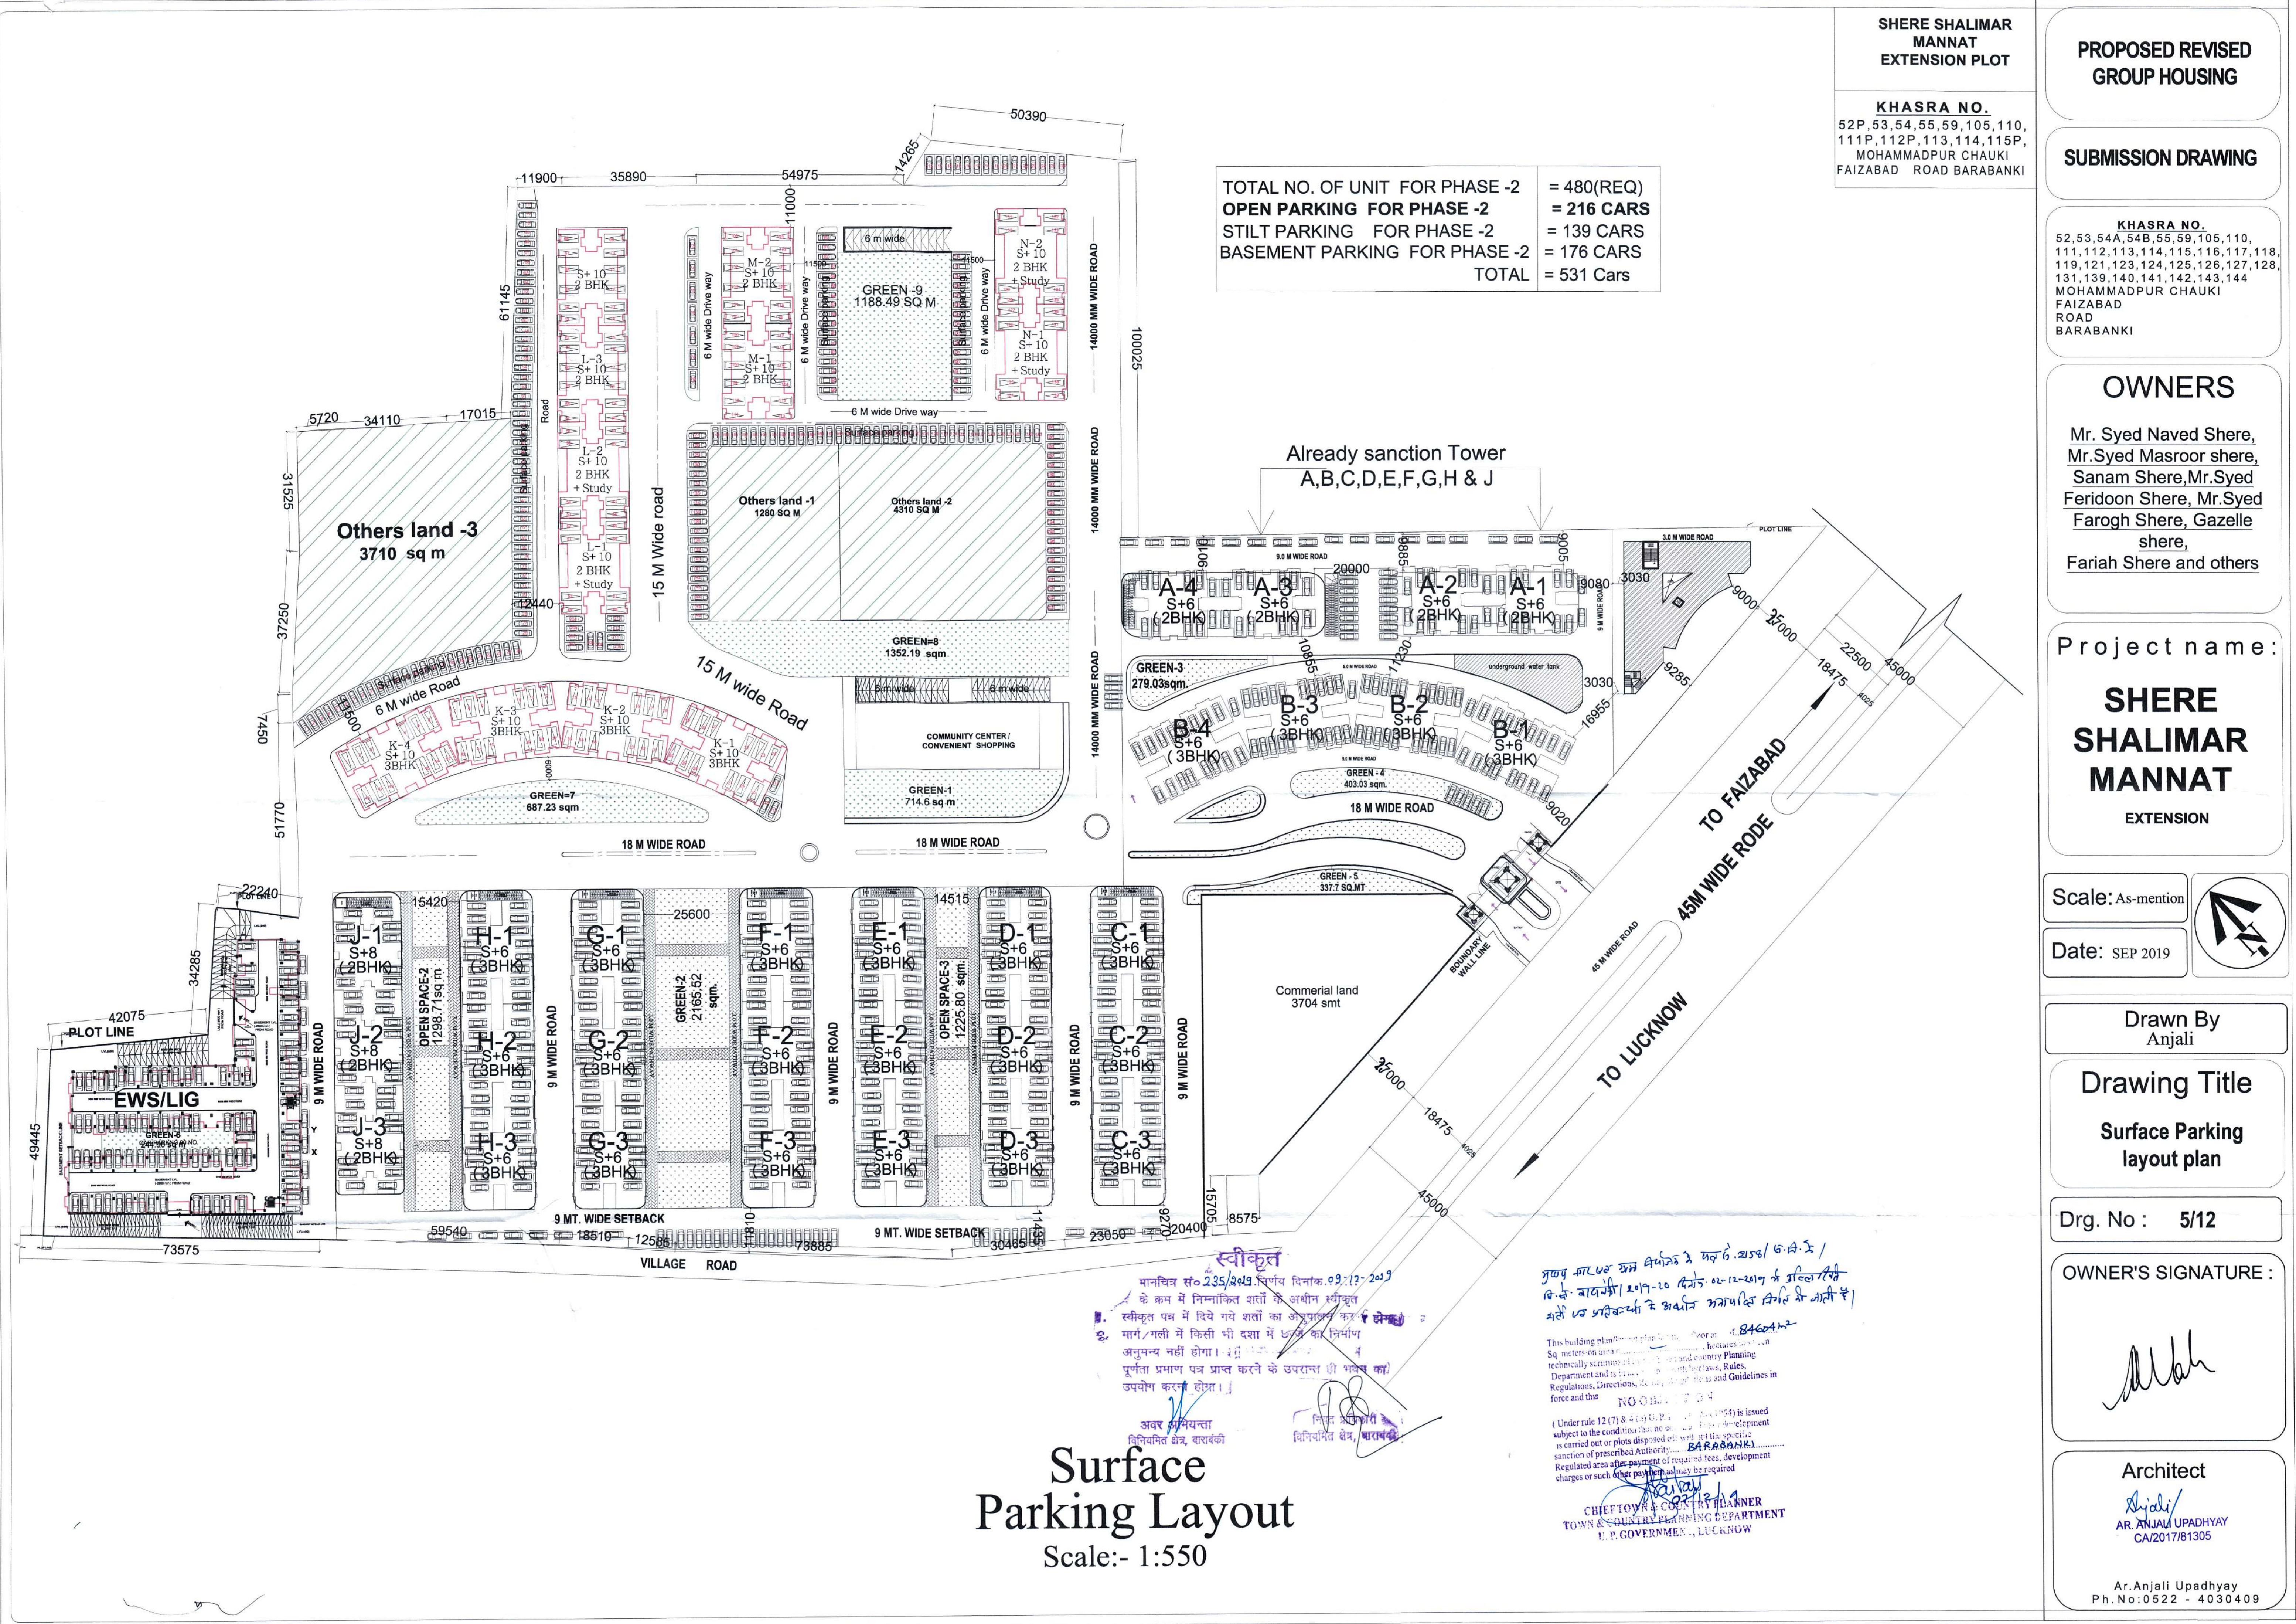



SUBMISSION DRAWING

KHASRA NO.
52,53,54A,54B,55,59,105,110,
111,112,113,114,115,116,117,118,
119,121,123,124,125,126,127,128,
131,139,140,141,142,143,144
MOHAMMADPUR CHAUKI
FAIZABAD
ROAD
BARABANKI

OWNERS

Mr. Syed Naved Shere,
Mr.Syed Masroor shere,
Sanam Shere,Mr.Syed
Feridoon Shere, Mr.Syed
Farogh Shere, Gazelle shere,
Fariah Shere and others

Projectname:

**SHERE
SHALIMAR
MANNAT
EXTENSION**

Scale: As-mention

Date: SEP 2019

Drawn By
Anjali

Drawing Title
TOWER-K
(K1,K2,K3&K4)
3 BHK

Drg. No : 7/12

OWNER'S SIGNATURE :

Architect

AR. ANALI UPADHYAY
CA/2017/81305

Ar. Anjali Upadhyay
Ph. No: 0522 - 4030409