
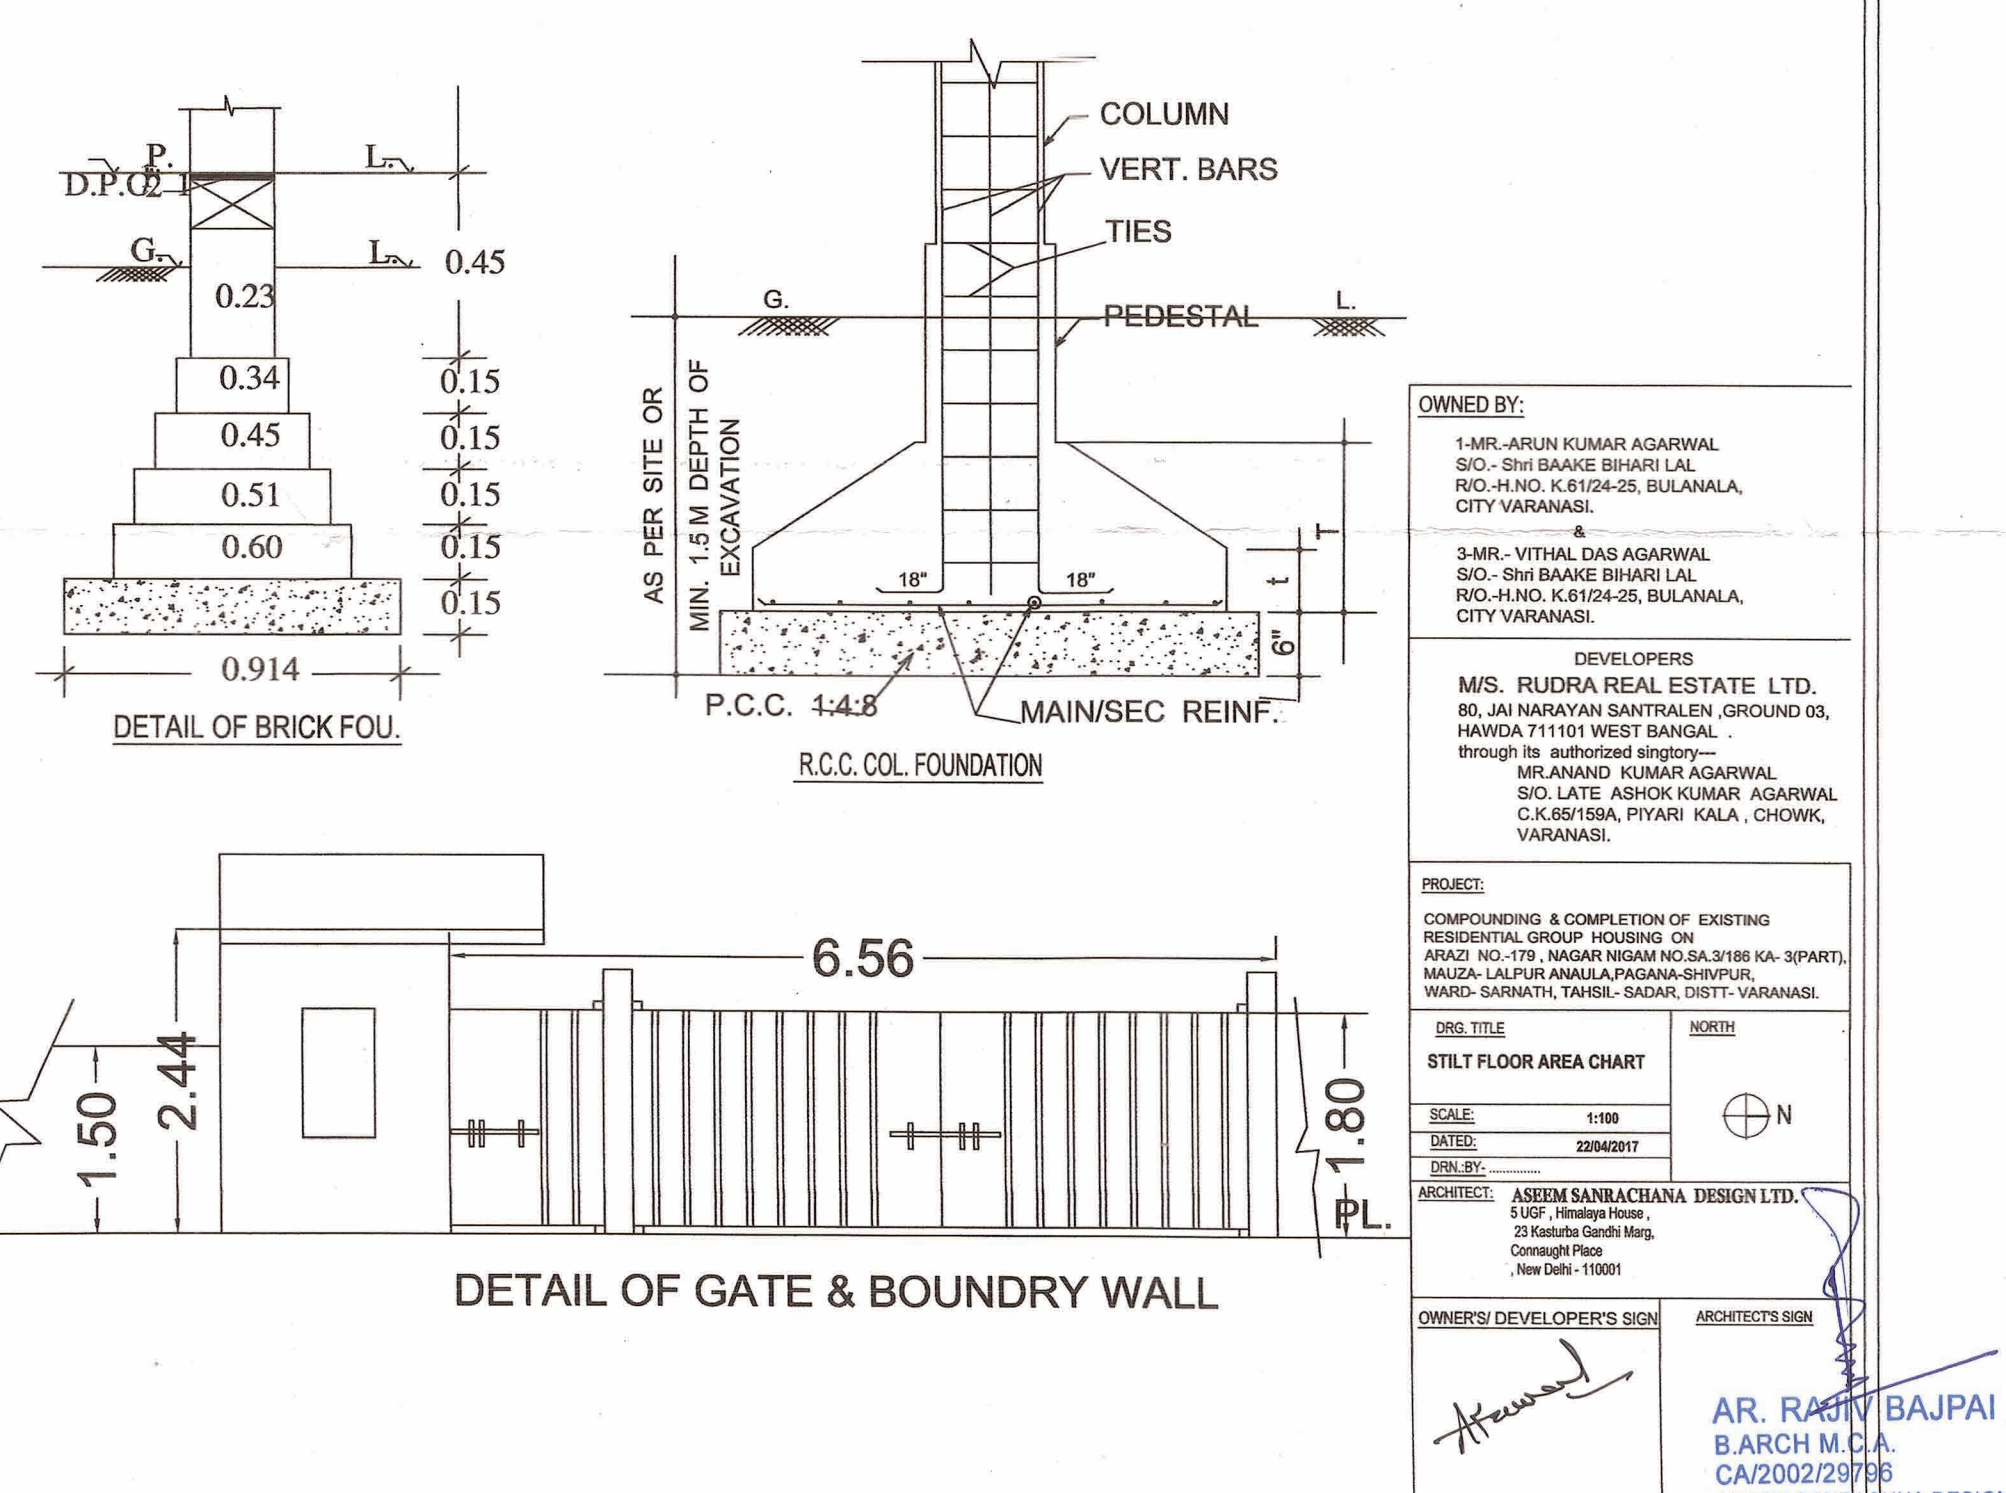
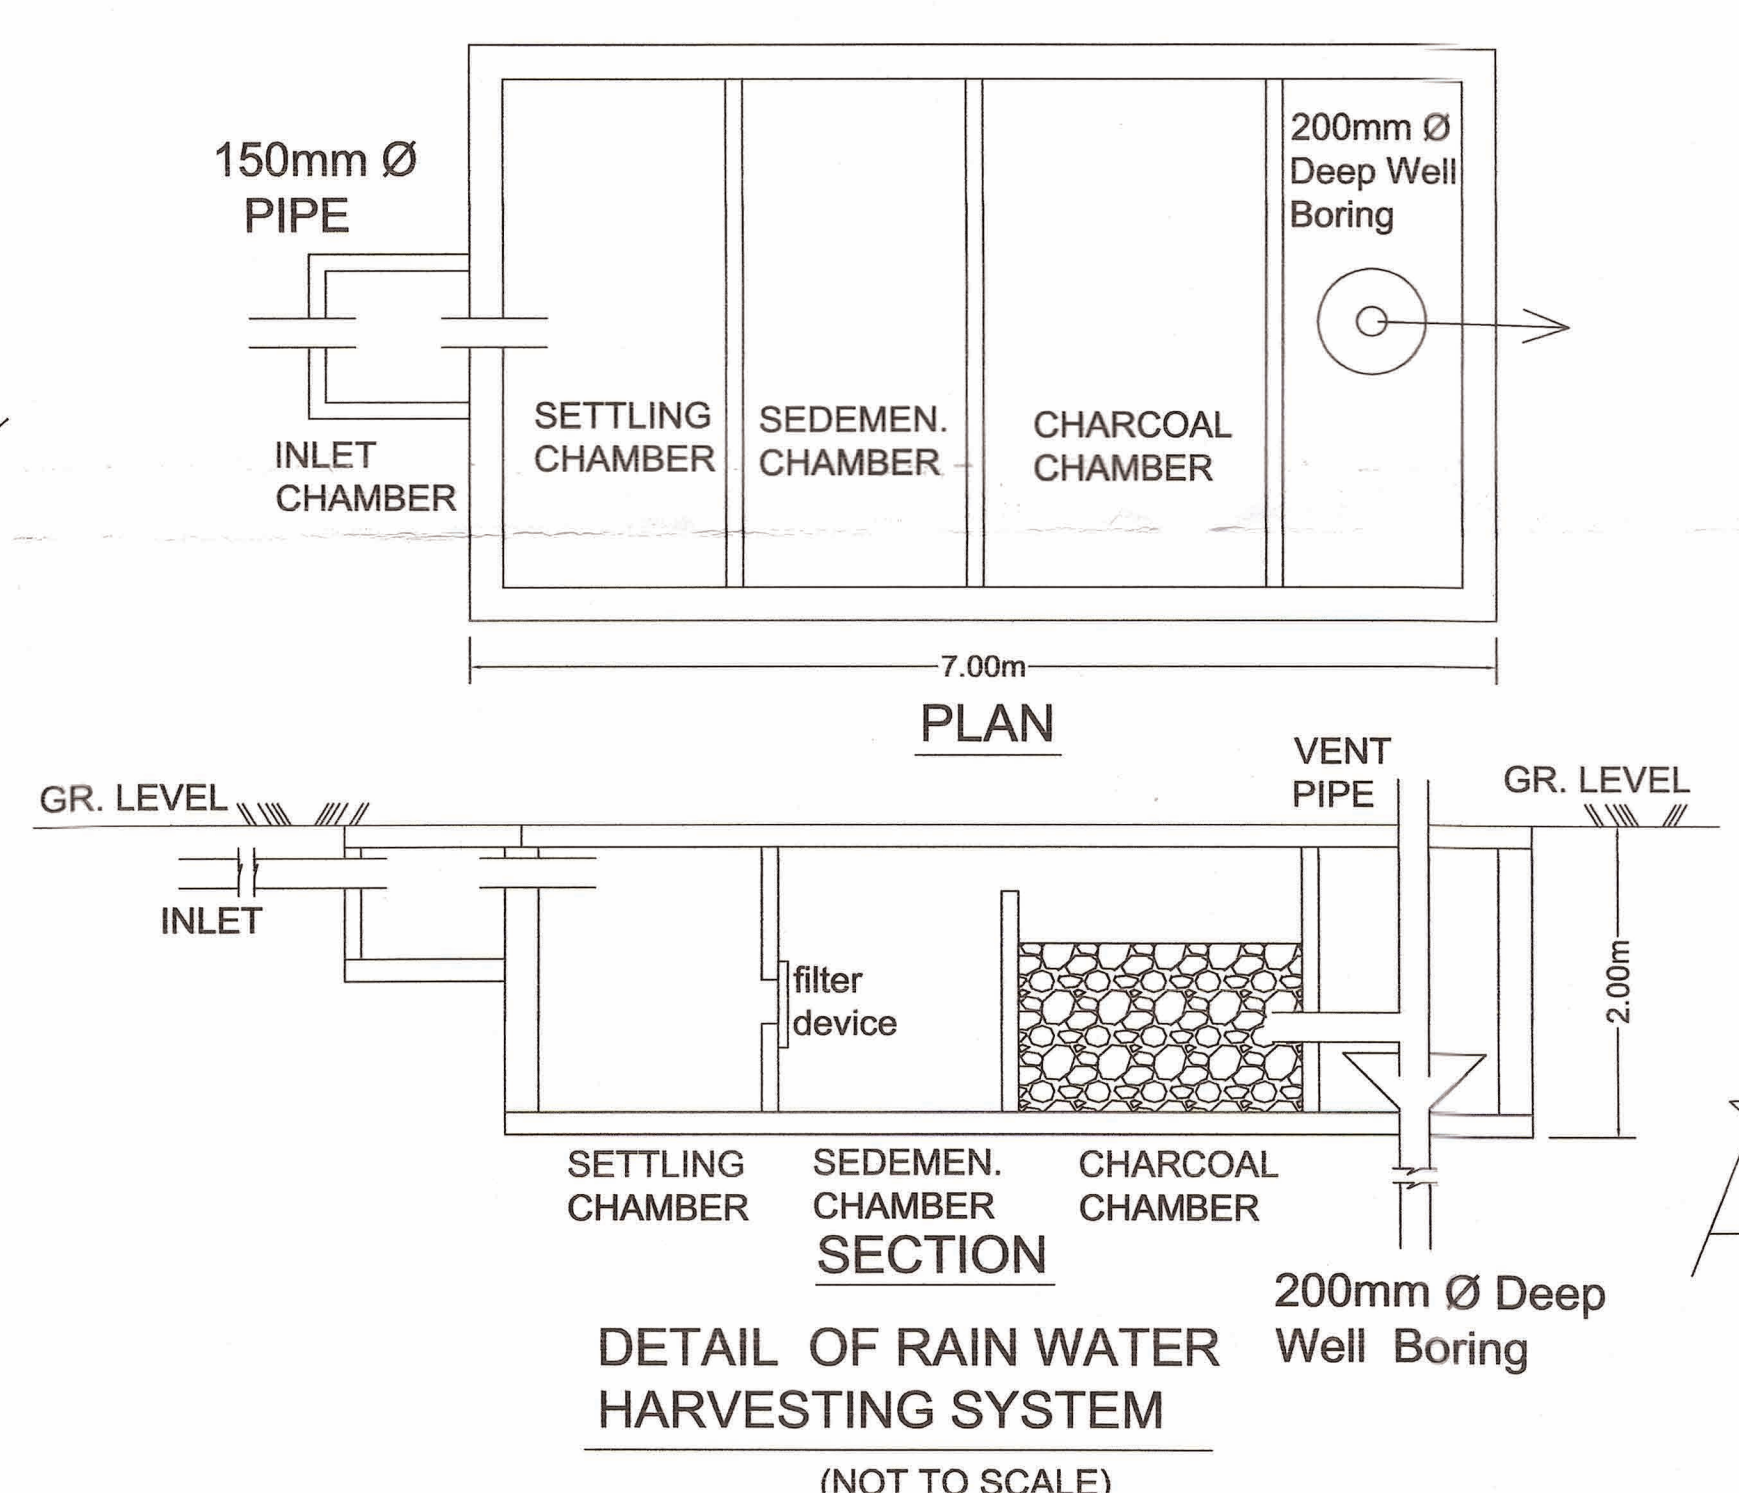
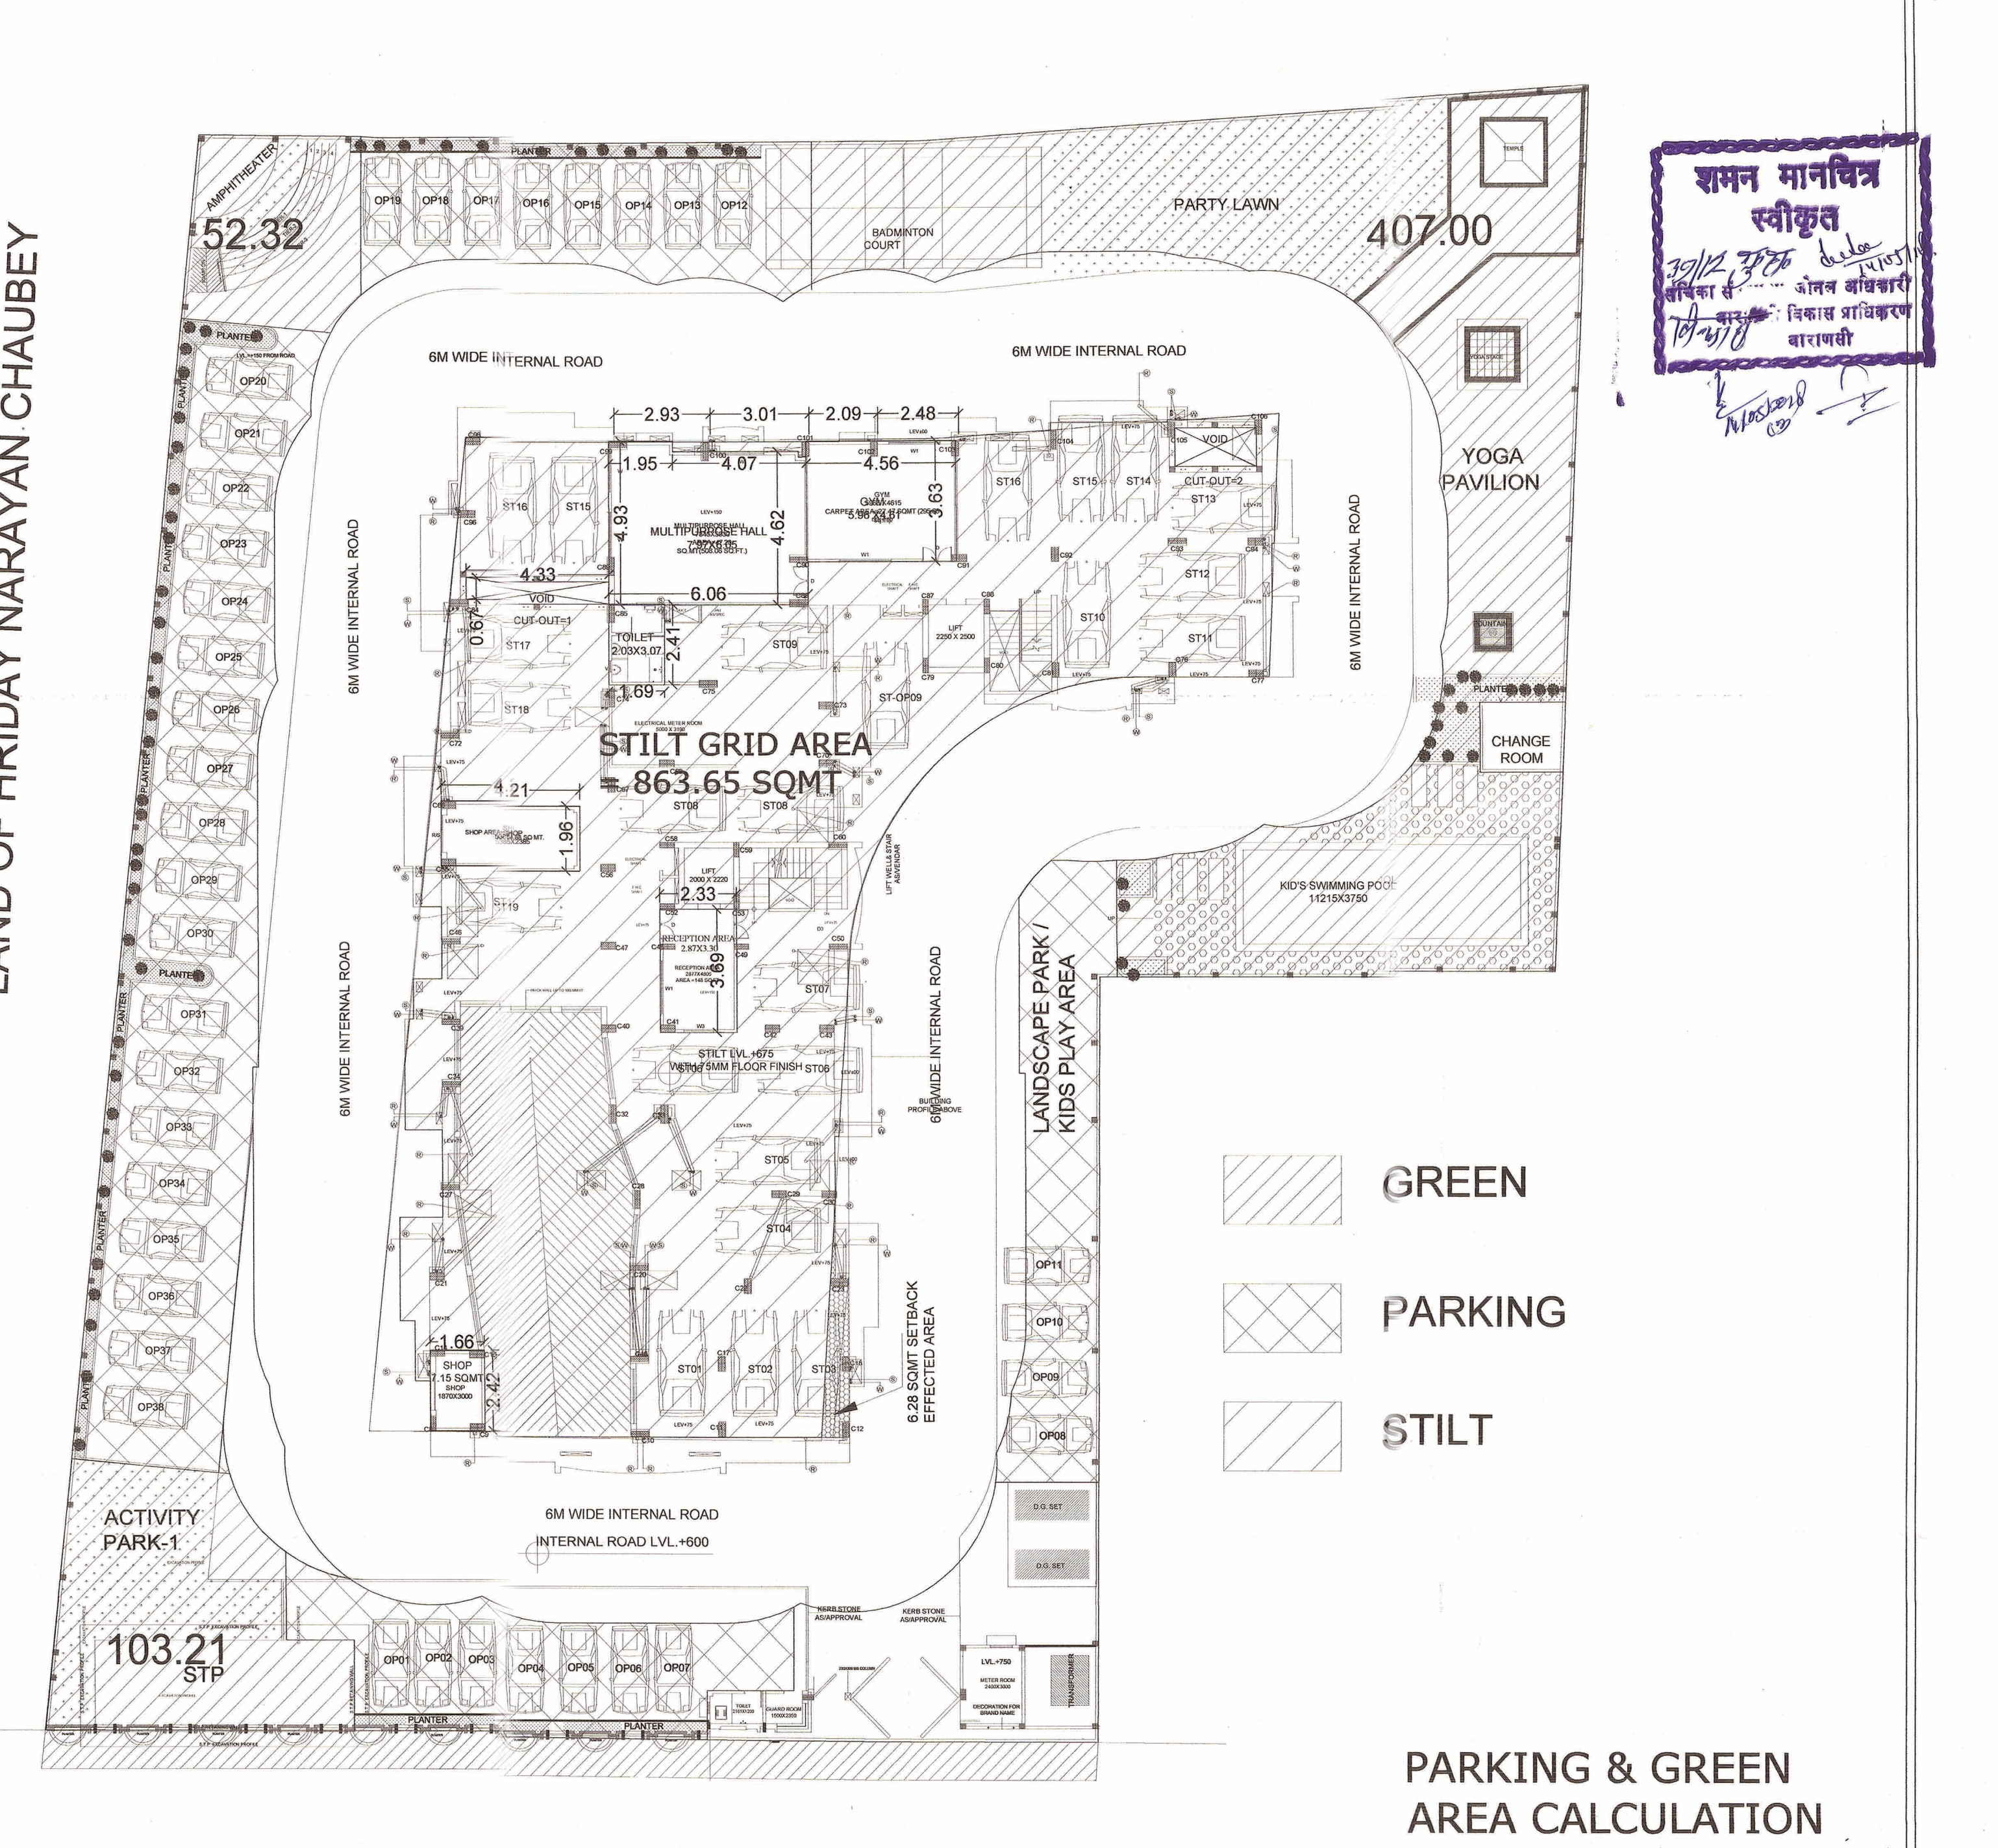


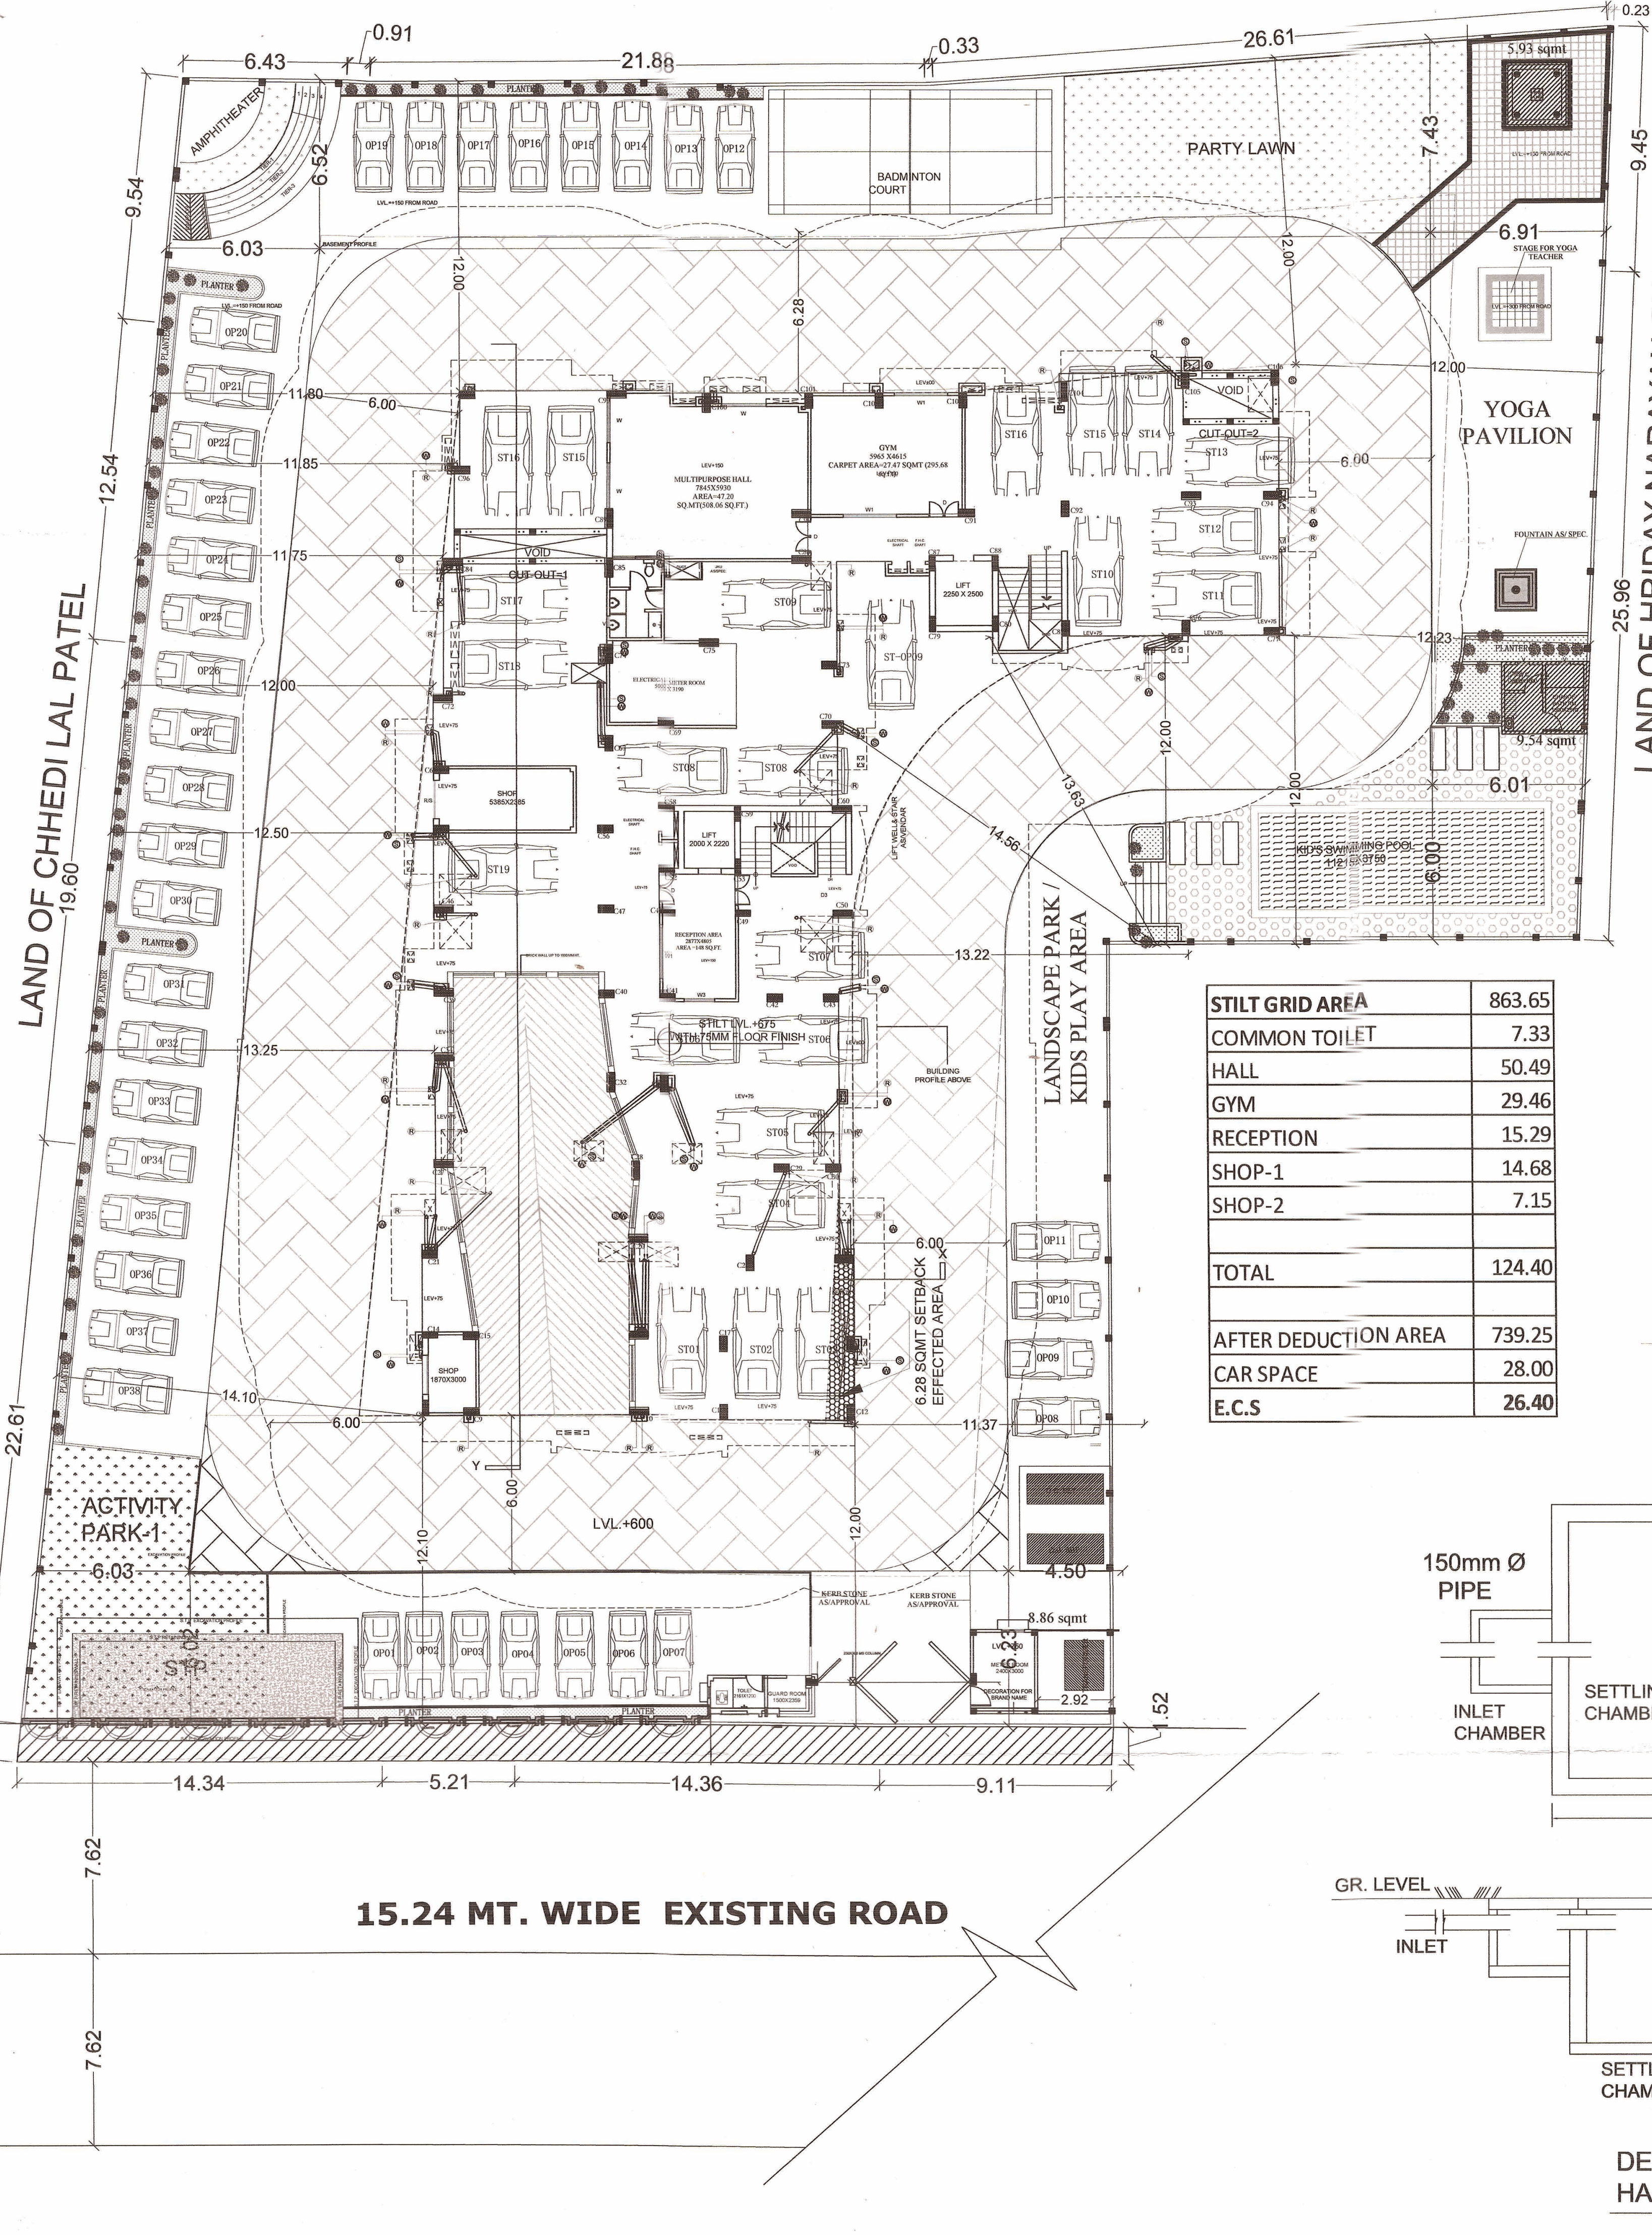

शमन मानविर
स्वीकृत
30/12/2020
विकास अधिकारी
विकास प्रधिकरण
वाराणसी

OWNED BY:
1-MR. ARUN KUMAR AGARWAL
S/O - SHRI BAKSHI BHARATI LAL
R/O - H.NO. K.8124-25, BULANALA,
CITY VARANASI.

&
2-MR. VITHAL DAS AGARWAL
S/O - SHRI BAKSHI BHARATI LAL
R/O - H.NO. K.8124-25, BULANALA,
CITY VARANASI.

DEVELOPERS
M/S. RUDRA REAL ESTATE LTD.
80, JAI NARAYAN SANTRALEN, GROUND DO,
HAWIDA 71101 WEST BANGAL.

THROUGH IN. AUTHORIZED SIGNATURE
MR. ANAND KUMAR AGARWAL
S/O. LATE ASHOK KUMAR AGARWAL
C.K.85156A, PIYARI KALA, CHOWK,
VARANASI.

PROJECT:
COMPOUNDING & COMPLETION OF EXISTING
RESIDENTIAL GROUP HOUSING ON
PLOT NO. 17B - NAGAR NIGAM NO. SA.3168 (KA-3/PART),
MULDA-JALPURI ANULAKA-PANNA-SHIVPUR
WARD - GARNATH, TAHSIL - SADAR, DISTT - VARANASI.

DRG. TITLE
STILT FLOOR AREA CHART

SCALE
1:100

DATE
22/04/2021

DRN. BY
ASHEEN SANAPACHANA DESIGN LTD.

ARCHITECT
S/O. P. K. Sanapachana
23, Kailash Nagar, Gomti Nagar,
Lucknow - 226001

OWNERS/DEVELOPERS SIGN

ARCHITECT'S SIGN

AR. RAJESH BAJPAI
S. ARCH M. C. A
CA/2002/28738
ASEEM SANAPACHANA DESIGNS LTD.