



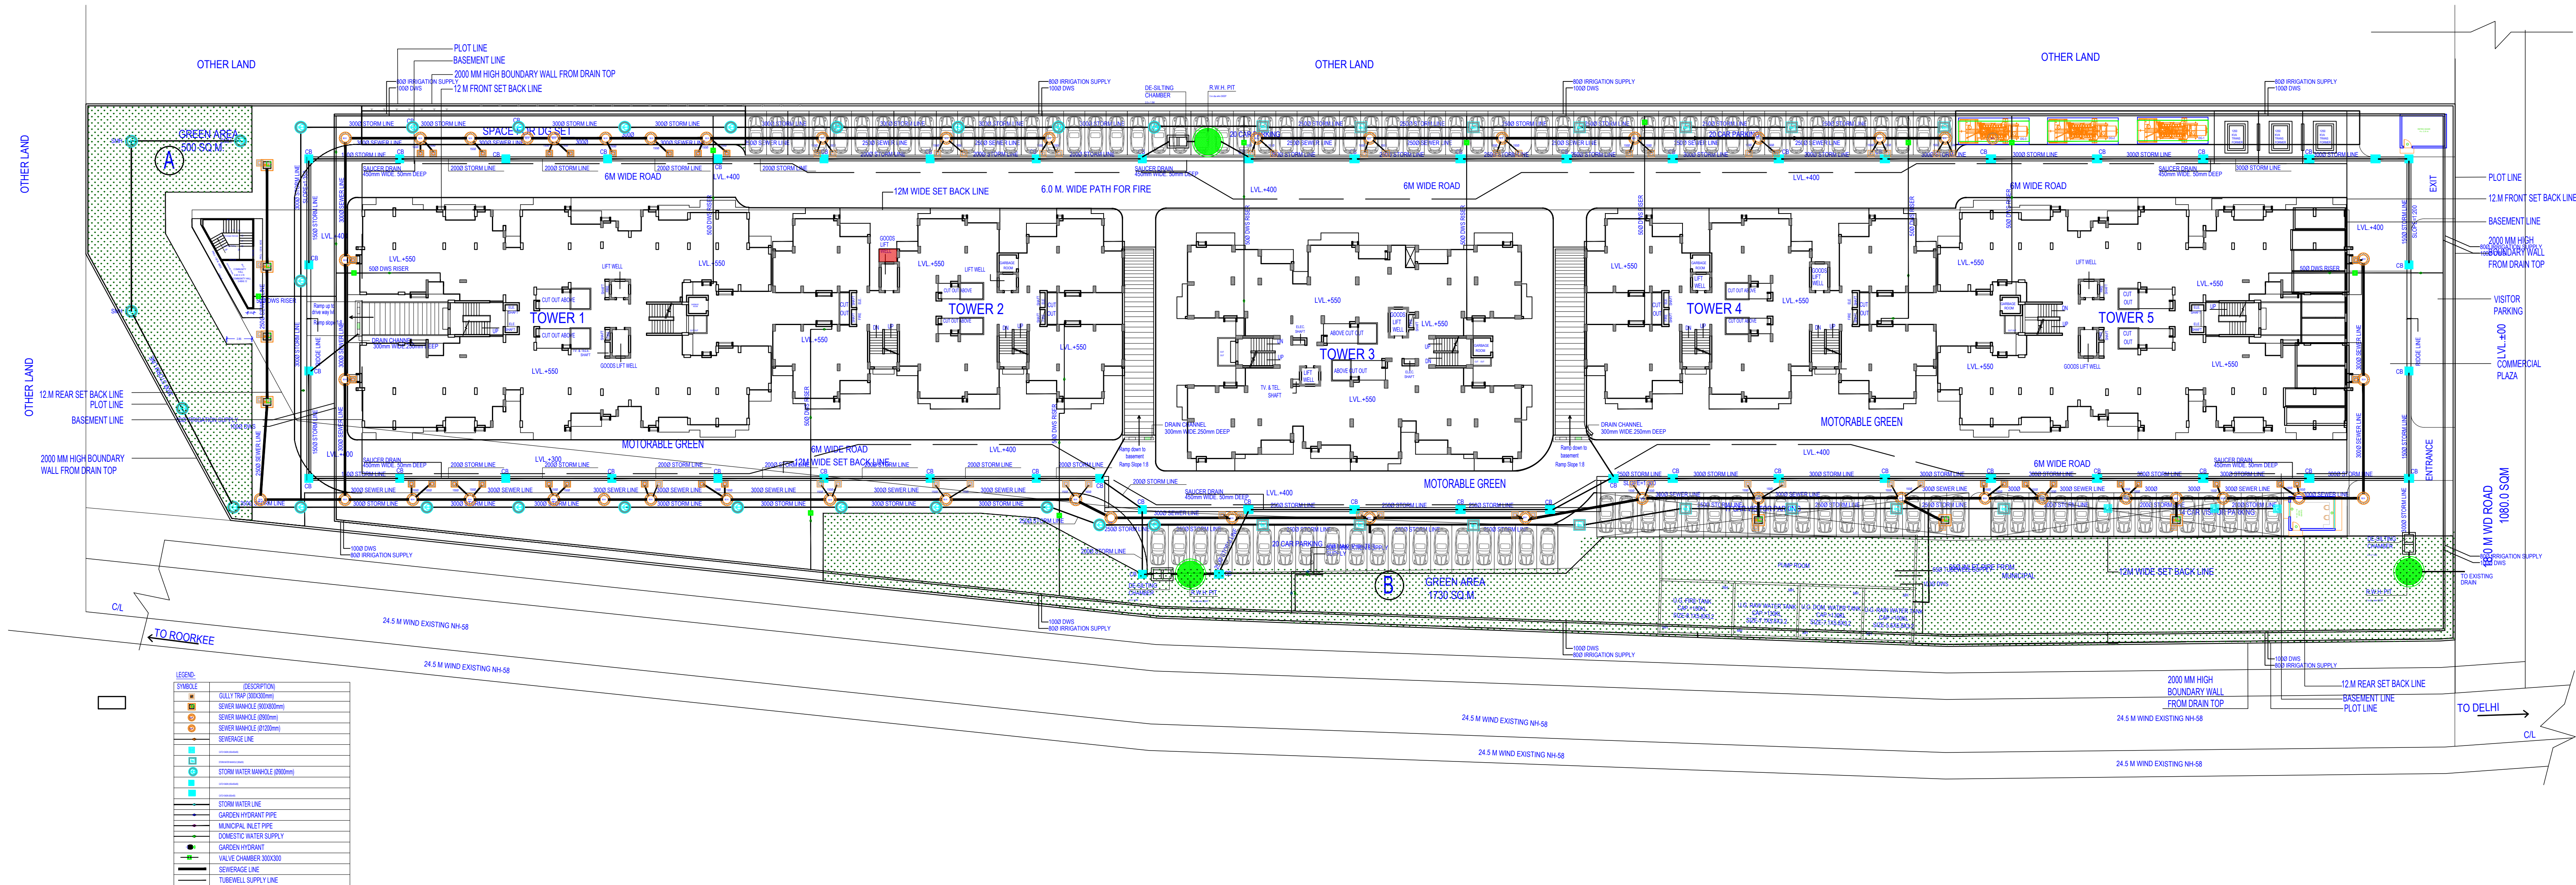

Building A (APARTMENT BUILDING)																			
Floor Name	Gross Built-Up Area (Sq.m)	Deductions From Gross BUA/In Area (Sq.m)				Total Built Up Area (Sq.m)	Deductions (Area in Sq.m)						Existing FAR Area (Sq.m)	Proposed FAR Area (Sq.m)	Add Area in Existing FAR (Sq.m)	Total FAR Area (Sq.m)	No. of Unit		
		OTIS	V-Shaft	Void	Ramp		Existing Built Up Area (Sq.m)	Proposed Built Up Area (Sq.m)	Murty	Lift	Lift Machine	Lift Lobby	Balcony	Parking		Commercial	Amenities	Star	
Basement Floor	0104.84	0.00	0.00	35.01	0.00	669.83	1591.73	476.10	153.00	45.90	0.00	0.00	0.00	0.00	0.00	0.00	0.00	6.00	0.00
Ground Floor	0039.96	143.98	0.00	100.24	0.00	3356.35	3435.92	319.83	22.90	0.00	0.00	0.00	0.00	0.00	0.00	45.90	149.71	35.78	0.00
First Floor	0376.53	117.27	36.41	9.53	0.00	4213.39	4180.07	33.32	83.46	47.72	0.00	44.59	468.51	0.00	0.00	3535.79	0.00	33.32	0.00
Second Floor	0377.79	117.27	36.41	9.53	0.00	4214.65	4181.33	33.32	83.46	47.72	0.00	44.59	469.77	0.00	0.00	3535.79	0.00	33.32	0.00
Third Floor	0376.75	117.27	36.41	7.09	0.00	4176.05	4176.06	0.00	83.46	47.72	0.00	44.59	464.50	0.00	0.00	3535.79	0.00	0.00	0.00
Fourth Floor	0376.75	117.27	36.41	7.09	0.00	4176.05	4176.06	0.00	83.46	47.72	0.00	44.59	464.50	0.00	0.00	3535.79	0.00	0.00	0.00
Fifth Floor	0376.75	117.27	36.41	7.09	0.00	4176.05	4176.06	0.00	83.46	47.72	0.00	44.59	464.50	0.00	0.00	3535.79	0.00	0.00	0.00
Sixth Floor	0376.75	117.27	36.41	7.09	0.00	4176.05	4176.06	0.00	83.46	47.72	0.00	44.59	464.50	0.00	0.00	3535.79	0.00	0.00	0.00
Seventh Floor	0346.81	117.27	36.41	7.09	0.00	4186.11	4186.11	0.00	83.46	47.72	0.00	44.59	474.55	0.00	0.00	3535.79	0.00	0.00	0.00
Eighth Floor	0340.30	117.27	36.41	7.09	0.00	4179.60	4179.60	0.00	83.46	47.72	0.00	44.59	468.04	0.00	0.00	3535.79	0.00	0.00	0.00
Ninth Floor	0376.75	117.27	36.41	7.09	0.00	4176.05	4176.06	0.00	83.46	47.72	0.00	44.59	464.50	0.00	0.00	3535.79	0.00	0.00	0.00
Tenth Floor	0342.03	117.27	36.41	7.09	0.00	4181.33	4181.33	0.00	83.46	47.72	0.00	44.59	469.77	0.00	0.00	3535.79	0.00	0.00	0.00
Eleventh Floor	0376.75	117.27	36.41	7.09	0.00	4176.05	4176.06	0.00	83.46	47.72	0.00	44.59	464.50	0.00	0.00	3535.79	0.00	0.00	0.00
Twelfth Floor	0350.35	117.27	36.41	7.09	0.00	4189.65	4189.65	0.00	83.46	47.72	0.00	44.59	478.09	0.00	0.00	3535.79	0.00	0.00	0.00
Thirteenth Floor	0253.17	66.86	19.54	2.51	0.00	2170.41	2170.41	0.00	23.68	264.85	0.00	26.64	223.20	0.00	0.00	1798.04	0.00	0.00	0.00
Fourteenth Floor	0265.89	66.86	19.54	2.51	0.00	2179.13	2179.14	0.00	23.68	264.85	0.00	26.64	223.20	0.00	0.00	1798.04	0.00	0.00	0.00
Terrace Floor	369.46	0.00	0.00	0.00	0.00	369.46	345.78	23.68	264.85	0.00	104.61	0.00	0.00	0.00	0.00	149.71	102.41	0.00	0.00
Total	6920.33	1680.54	476.09	95.15	17.28	6674.31	6586.12	895.19	1611.96	677.36	104.61	594.36	616.09	11213.96		4670.45	149.71	102.41	
Total																			
Number of Same Buildings:																			
	6920.33	1680.54	476.09	95.15	17.28	6674.31	6586.12	895.19	1611.96	677.36	104.61	594.36	616.09	11213.96		4670.45	149.71	102.41	

Servesh Kumar Gupta (Junior engineer)

Servesh Kumar Gupta (Junior engineer)

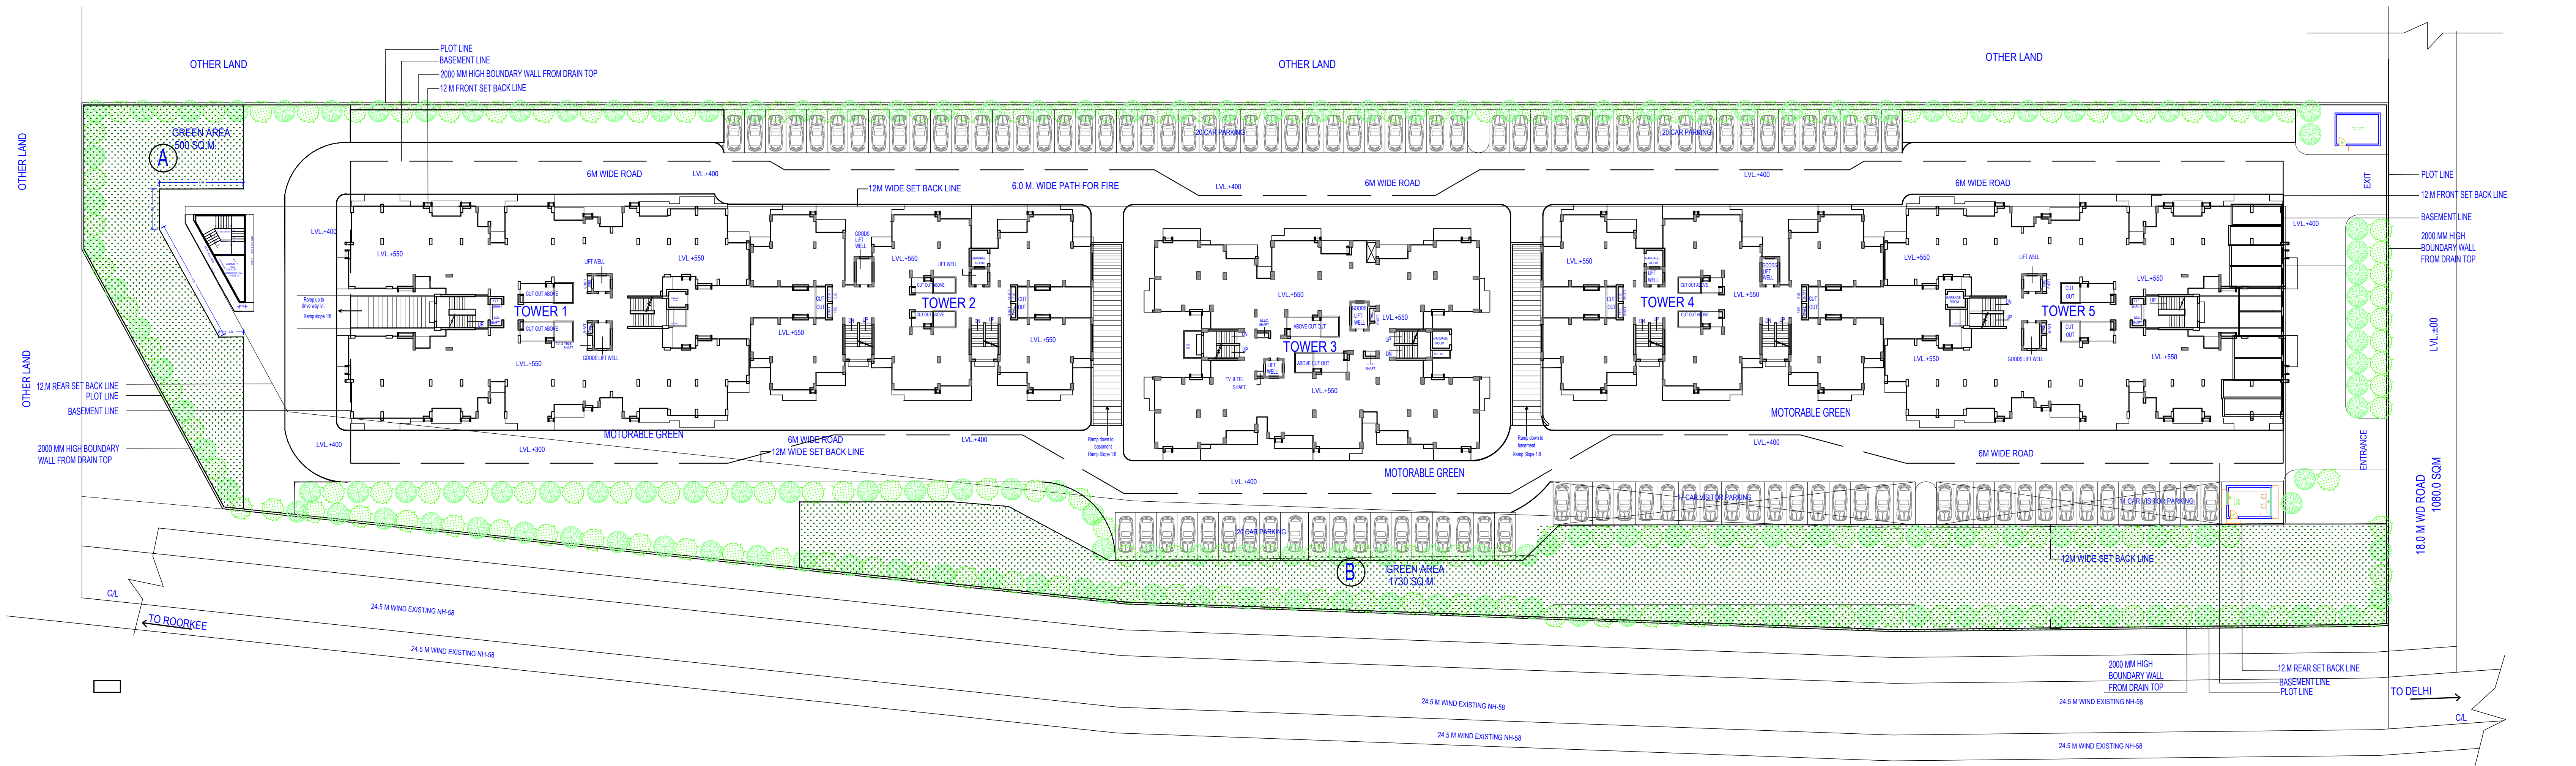

Note: - 1) This drawing is prepared as per the current prevailing Building Bye Laws.
2) If Map sanctioned is used for purpose anything other than stated in application will lead to rejection of Map.

Total Plot Area: - 14865.00
Total FAR Area: - 46323.57
Total Coverage Area: - 3662.86
Total BUA Area: - 66905.55

OWNER'S NAME AND SIGNATURE EMM VEE INFRASTRUCTURES (INDIA) PVT LTD DIRECTOR MR SHUBHAM YADAV S/O LATE MR VIJAYPAL YADAV, management@dwaarikheights.com, 9950827713	
ARCHENG'S NAME AND SIGN Anuj Goswami CA2011/51663 Signature Not Verified Designation: ARCHITECT Date: 24 Oct 2024	INER DIMENSIONCONSULTANTS AM911034 Meend Development Authority Signature Not Verified Designation: ARCHITECT Date: 24 Oct 2024
Building Plan Application Number MDA/BP/23-24/0096 Sanctioned On 24 Oct 2024 Valid Till 21 Jan 2031 Approved By Abhishek Pandey (Vice Chairman) Examined By Suresh Kumar Gupta (Junior engineer) Manoj Kumar Tiwari (Assistant Engineer) 