



REVISED LAY OUT PLAN OF AFFORDABLE (F/S) HOUSES AT KHASRA NO. - 612M, 613, 1101, 1105 & 1106  
 BEGAMABAD BUDHANA SANJAY PURI MODINAGAR

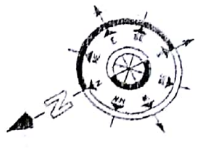

PLOT AREA - 6040.0 SQ.M + 1370.00 SQ.M  
 TOTAL UNIT - 256 + 64 = 320  
 (AREA OF ONE UNIT = 29.70 SQ.M.)  
 GROUND + 3 STOREIED

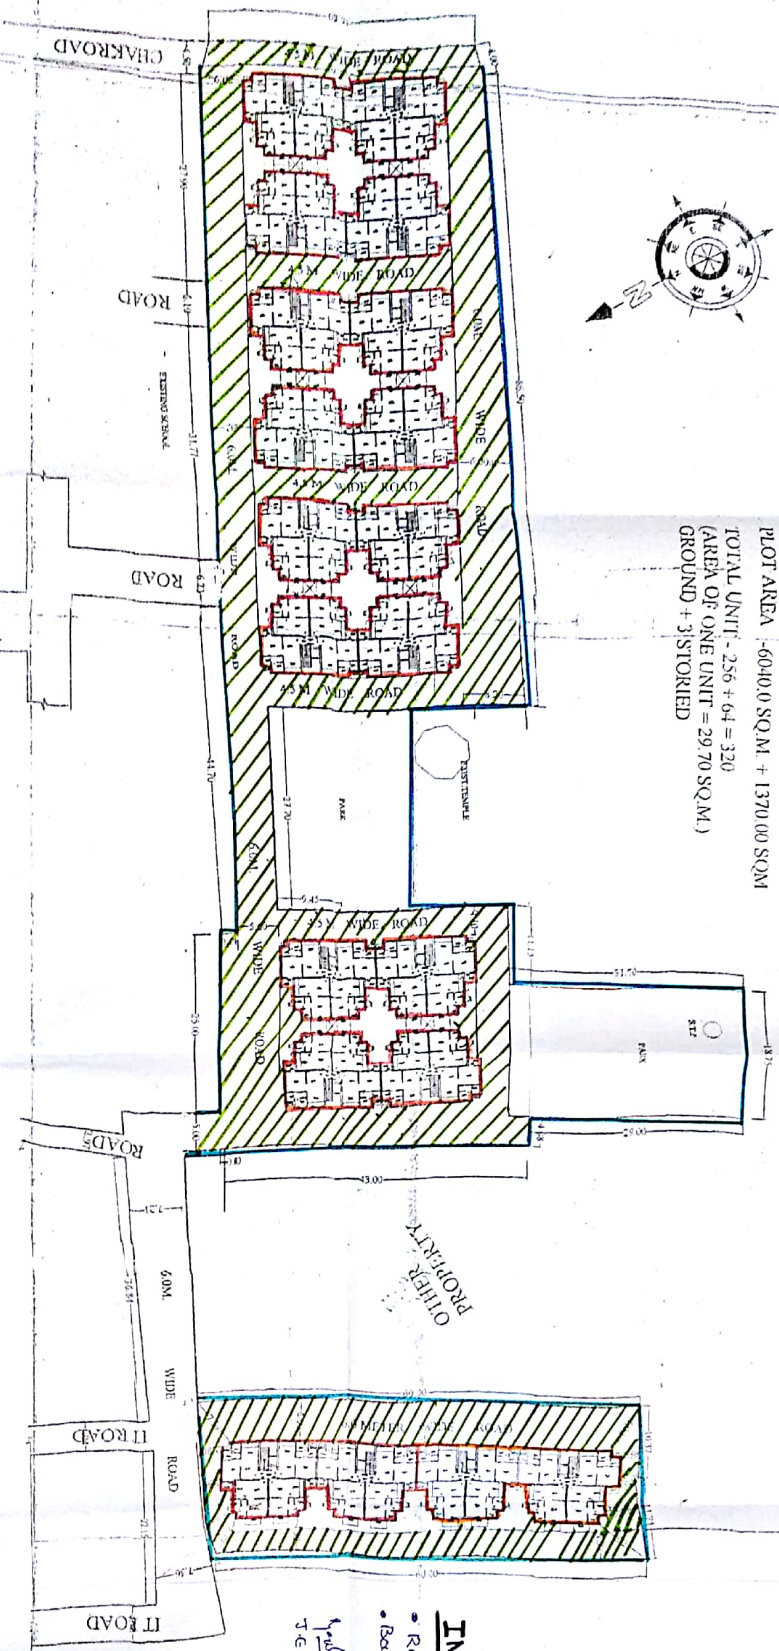


- INDEX**
- ROAD —
  - Rooming/Bed -
  - JE
  - A.E.
  - E.E.

TO SAUNDHA ROAD


Handwritten signatures and initials: AMIN, AMIN, JE, BE ZONE-2, TEH (L.A.), A.P.P., T.P., SECRETY, V.C.

REVISED LAY OUT PLAN OF AFFORDABLE (F/S) HOUSES AT KHASRA NO.- 612M,613, 1101, 1105 & 1106  
 BEGAMABAD BUDHANA SANJAY PURI MODINAGAR

COMPLETION PLAN

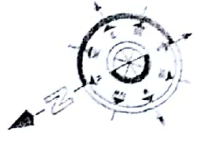

PLOT AREA - 6030.0 SQ.M + 1370.00 SQ.M  
 TOTAL UNIT - 286 + 61 = 320  
 (AREA OF ONE UNIT = 29.70 SQ.M)  
 (GROUND + 3 STORED)

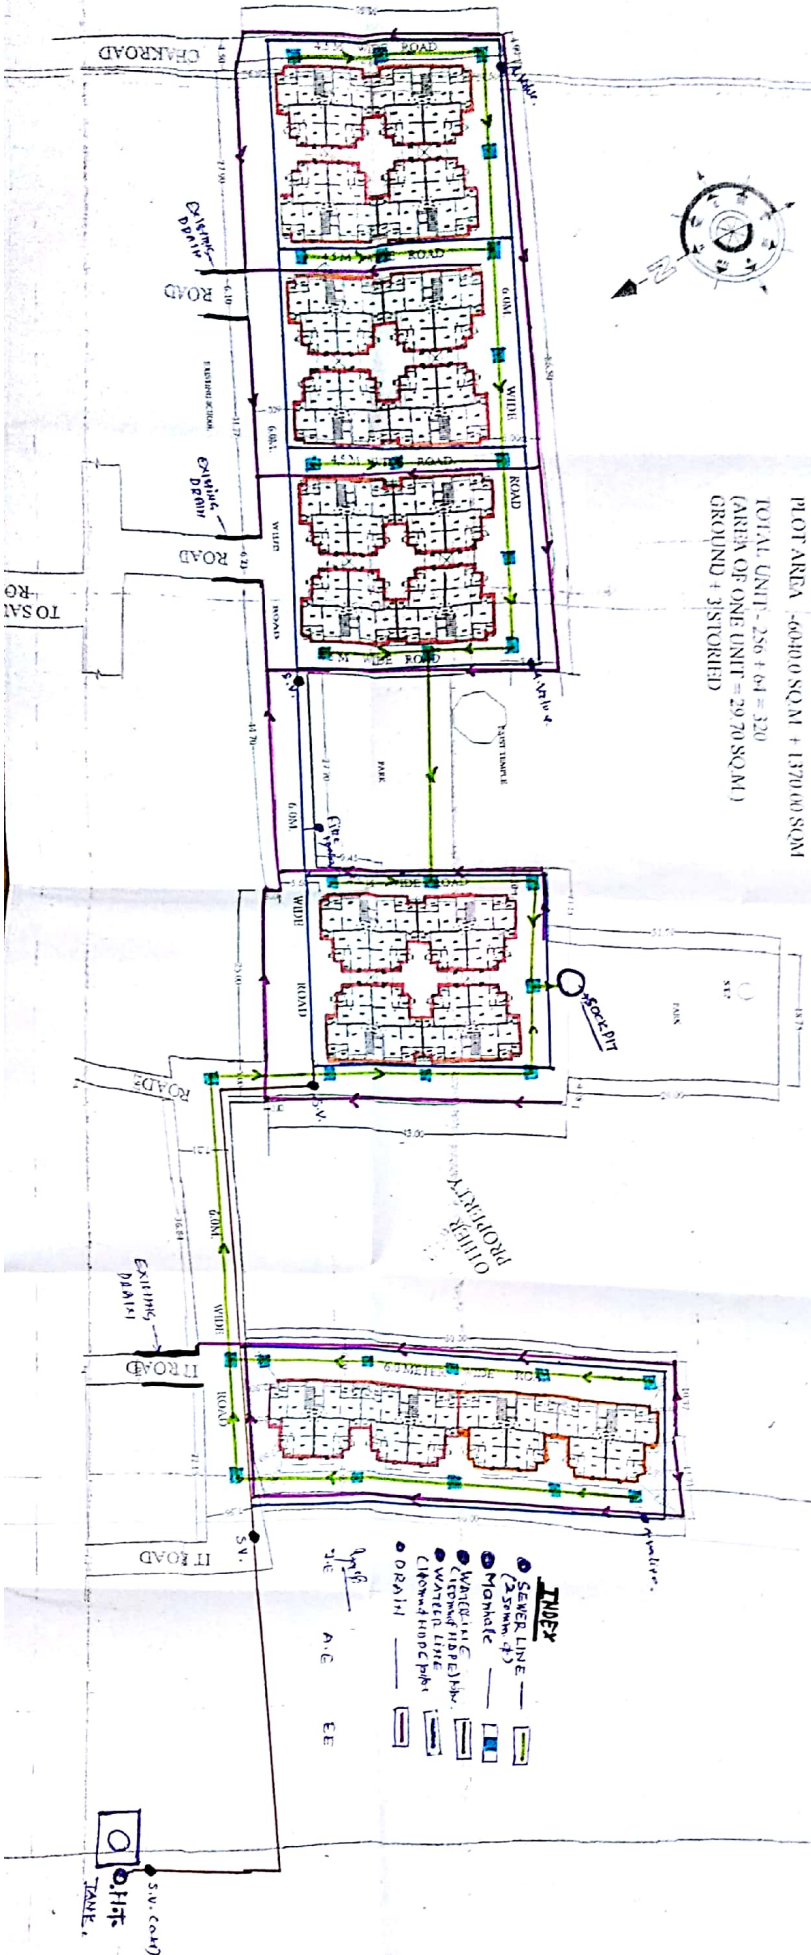

- INDEX**
- SEWER LINE (2.5m x 3)
  - Manhole
  - WATER MAIN
  - WATER TOWER
  - CEMENTED HOOD/PIPE
  - DRAIN
- S.V. COND. TANK  
 A.E. EE