
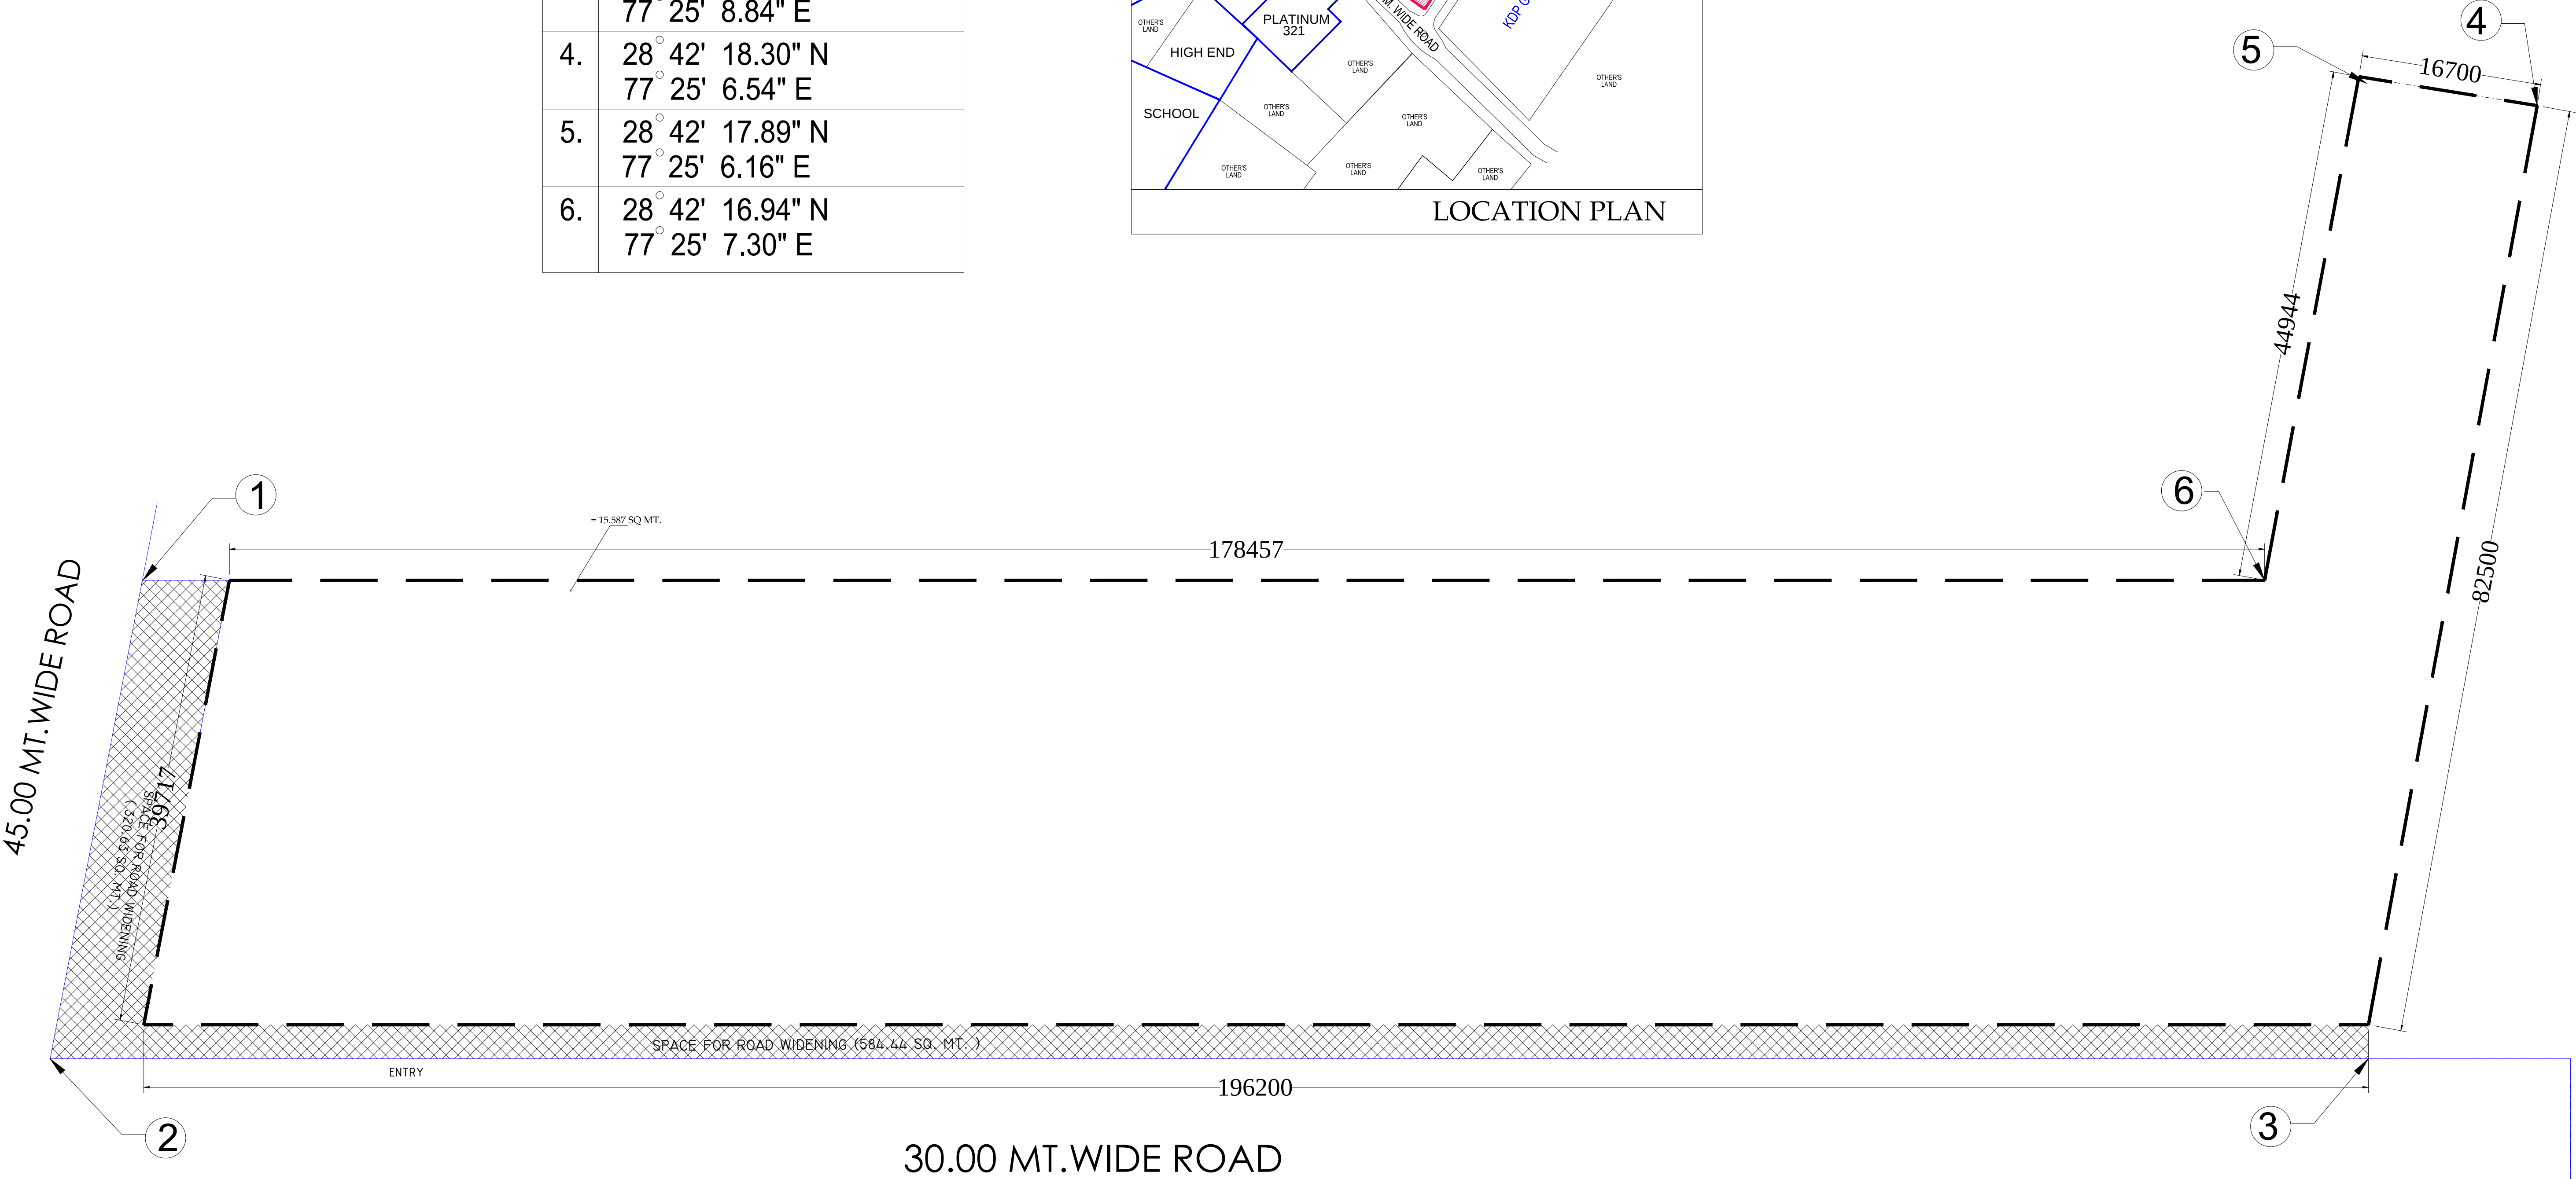


Latitude & Longitude of the end Points	
1.	28° 42' 12.01" N 77° 25' 3.52" E
2.	28° 42' 11.20" N 77° 25' 4.78" E
3.	28° 42' 16.52" N 77° 25' 8.84" E
4.	28° 42' 18.30" N 77° 25' 6.54" E
5.	28° 42' 17.89" N 77° 25' 6.16" E
6.	28° 42' 16.94" N 77° 25' 7.30" E

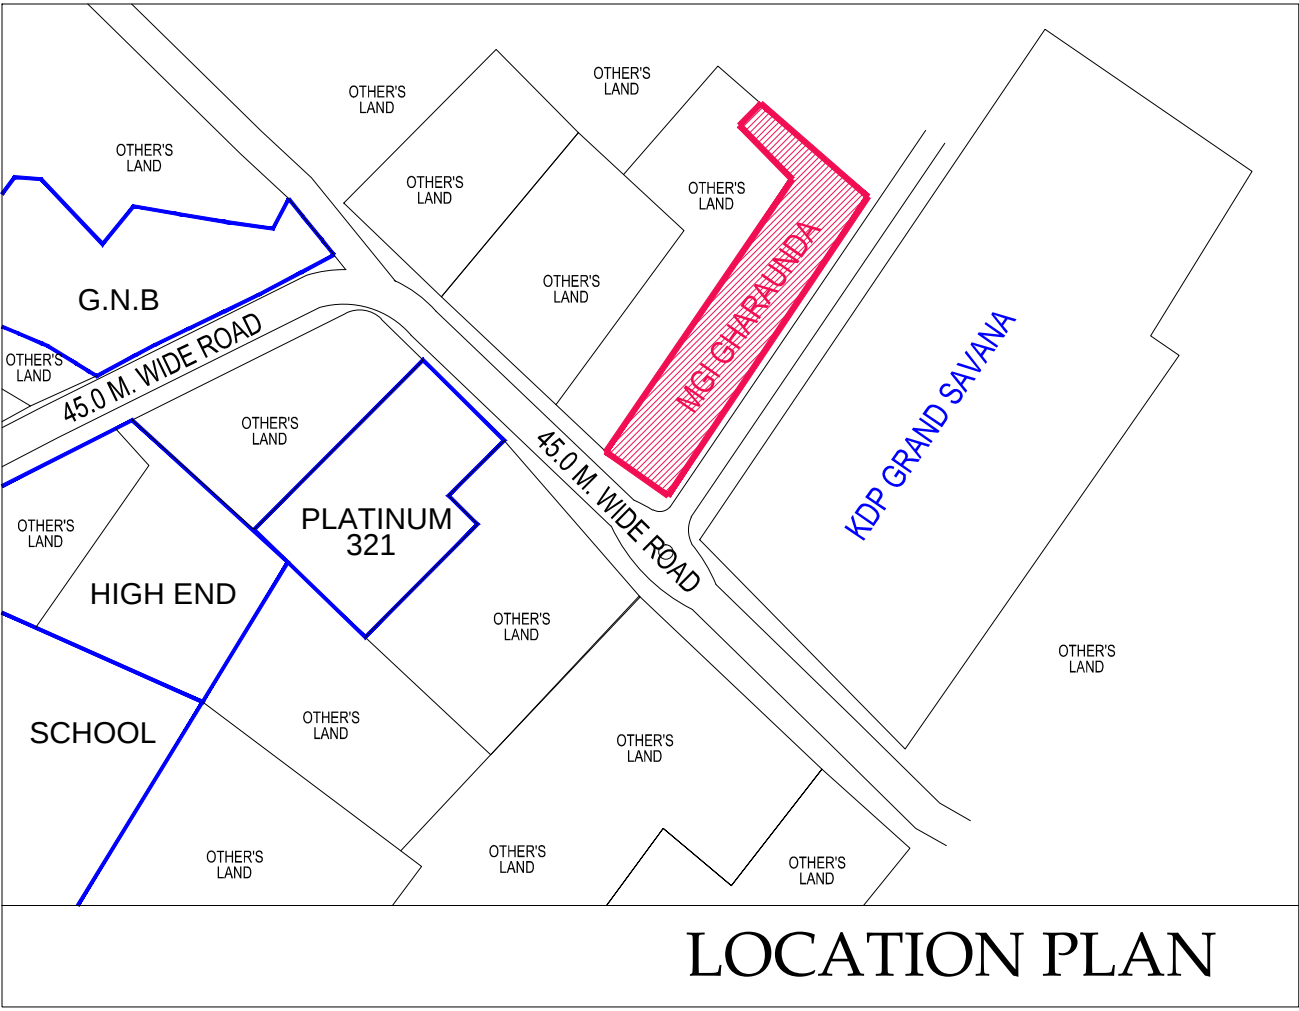

PROJECT: COMPLETION DRAWING FOR THE GROUP HOUSING AT KHASRA NO. 915,945 & 946 VILLAGE NOORNAGAR PARGANA LONI GHAZIABAD (U.P.)	
OWNER: M/s. K. D. P. BUILDWELL P (LTD.) THROUGH- MR. MANOJ GOEL	
DRAWING TITLE : SITE DEMARCATION PLAN WITH LOCATION PLAN LATITUDE & LONGITUDE OF THE END POINTS	

OWNER'S SIGN	ARCHITECT'S SIGN

 ANUJ AGARWAL ARCHITECTS OFFICE:- A-244 KAUSHAMBI GHAZIABAD (U.P.) Ph:-0120 - 6454182 / 84, 4165716, TEL. FAX - 2773592 e-mail : arch.anujagarwal@gmail.com		
SCALE DESIGN BY	CHECKED BY	DATE - DRG. No DG-01