



REF.


EXTG. AREA SHOWN AS
PROP. AREA SHOWN AS
COMP. AREA SHOWN AS

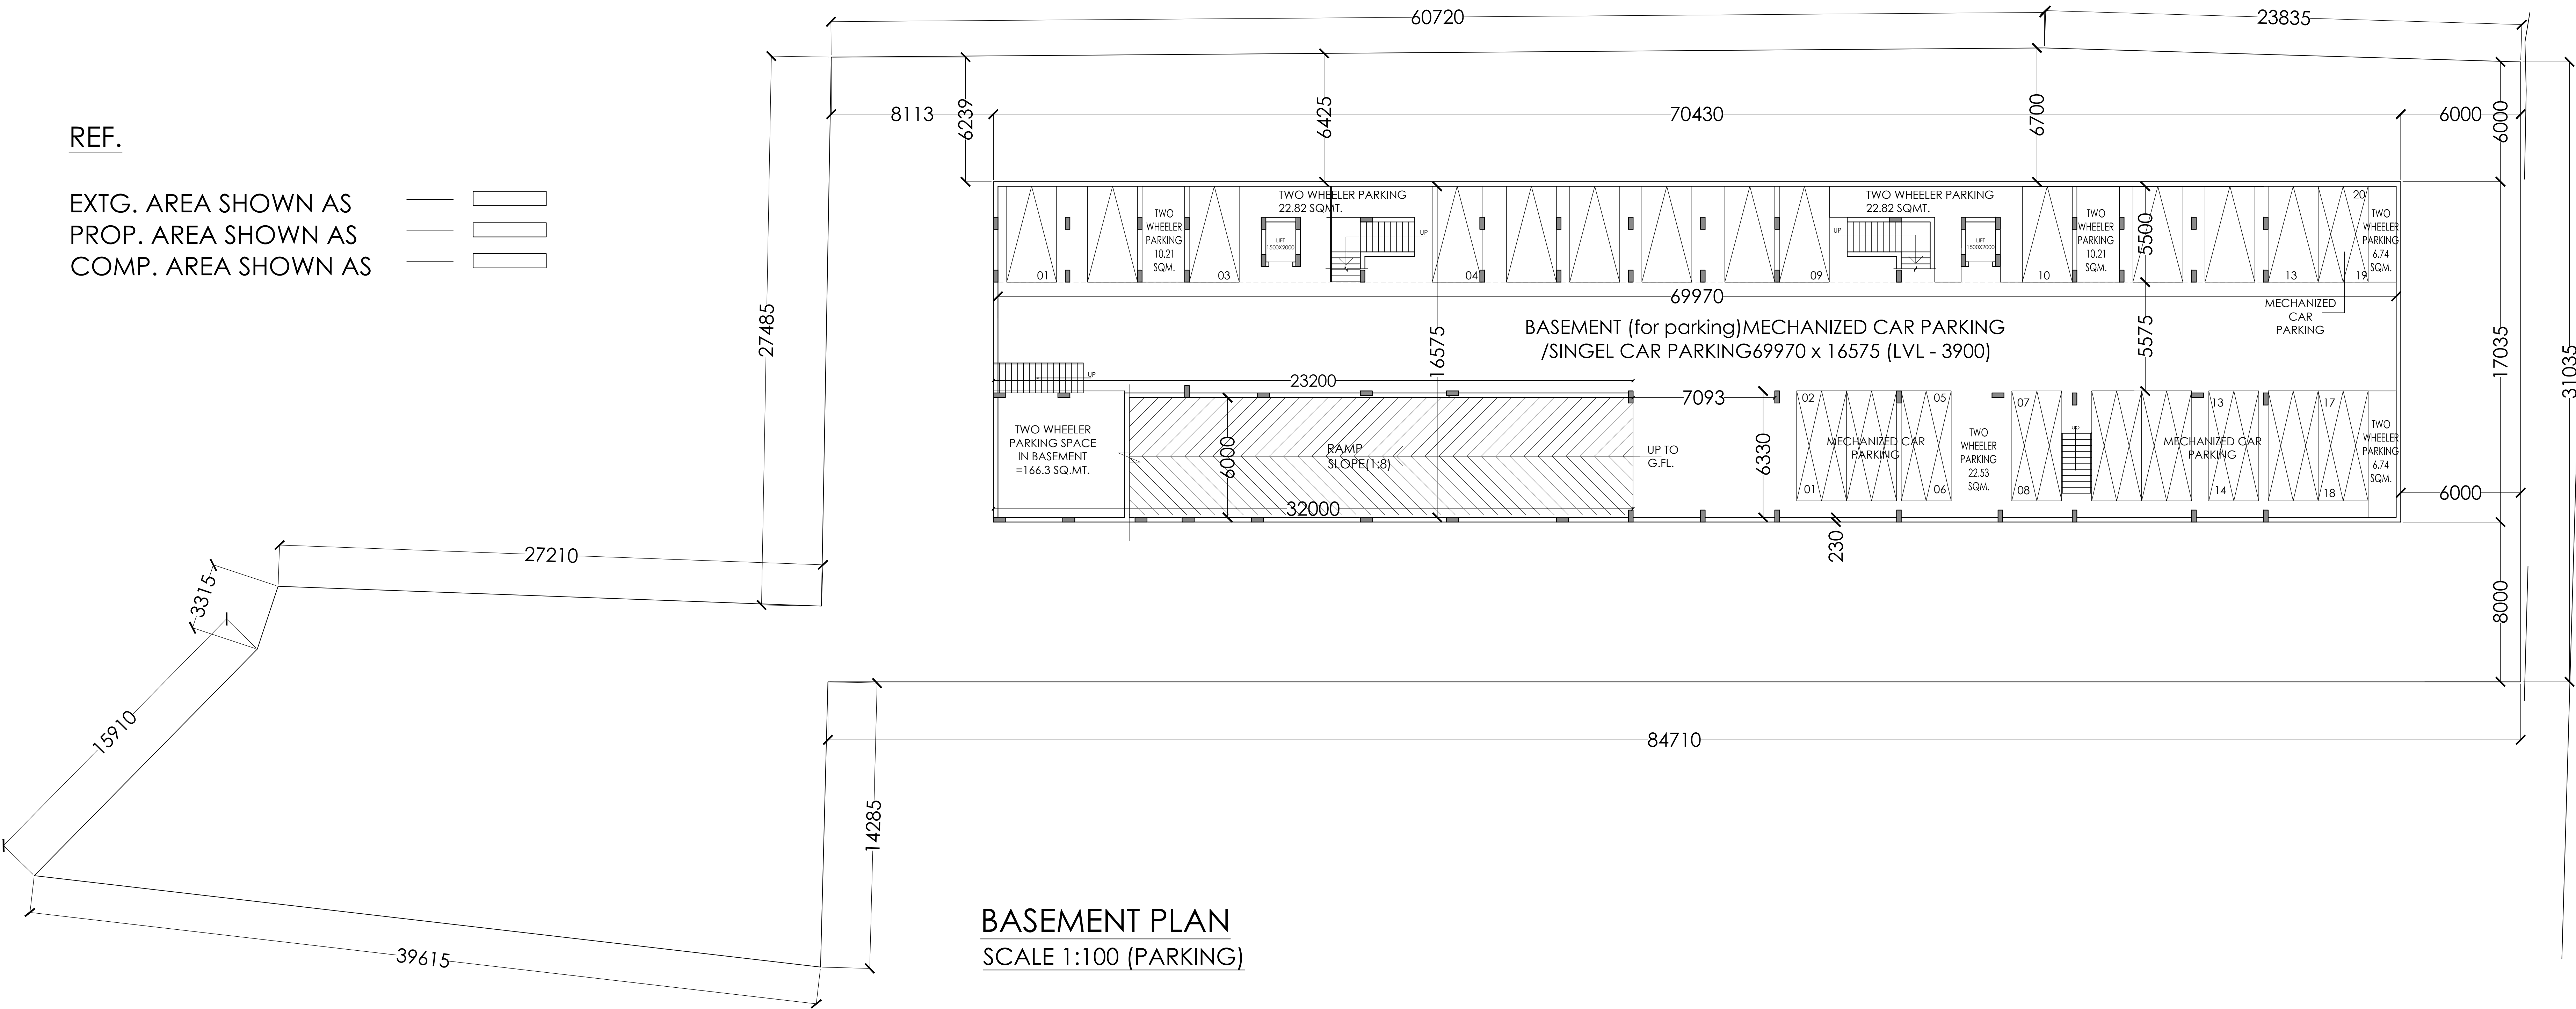

BASEMENT PLAN
SCALE 1:100 (PARKING)

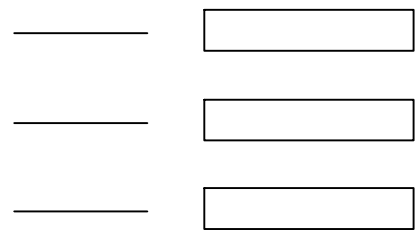

COMP. / PROPOSED GROUP HOUSING BUILDING PLAN FOR Mr.RAJ KUMAR SHAHI & Mrs. LAXMI SHAHI , AT KH.PLOT NO.563 & 564 , AURANGABAD JAGEER, WARD - RAJA BIJLI PASI PARGANA, TEHSIL & DISTT., LUCKNOW. (55 FLAT+ 6 EWS. + 6 LIG.)

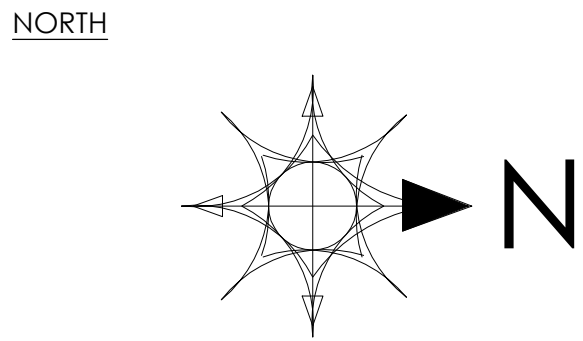

OWNER'S

THIS MAP HAS BEEN PREPARED UNDER MASTER PLAN
2021 ./BHAWAN UPVIDHI 2008

ARCHITECT