

DOORS / WINDOWS SCHEDULE		
S.no.	Name	Size
1.	D	1.21 X 2.13
2.	D1	1.00 X 2.13
3.	D2	.91 X 2.13
4.	D3	.76 X 2.13
5.	W	1.52 X 1.37
6.	W1	1.21 X 1.37
7.	W1	1.21 X 1.21
8.	DW	2.44 X 2.13
9.	V1	.76 X .45

AS PER GRADING MAP NO. 148/149
MAUZA - BHARLA - SHIVPUR

AREA CHART		
S.NO.	DESCRIPTION	
a-	TOTAL PLOT AREA (AS PER SH)	= 4548.28 SQM
b-	LAND LEFT FOR ROADWAY AREA	= 148.37 SQM
c-	NET PLOT AREA (4548.28-148.37)	= 4399.91 SQM
d-	COVERED AREA ON STILL FLOOR	= 1404.68 SQM
e-	UPF AREA (4.50+4.47+4.71)	= 13.68 SQM
f-	SHOP AREA ON STILL	= 44.99 SQM
g-	PARKING AREA ON STILL FLOOR (1404.68-44.99)	= 1359.69 SQM
h-	COVERED AREA ON FIRST FLOOR (PARKING)	= 1404.68
i-	COVERED AREA ON SECOND FLOOR	= 1219.86 SQM
j-	COVERED AREA ON THIRD FLOOR	= 1219.86 SQM
k-	COVERED AREA ON FOURTH FLOOR	= 1219.86 SQM
l-	COVERED AREA ON FIFTH FLOOR	= 1219.86 SQM
m-	COVERED AREA ON SIXTH FLOOR	= 1219.86 SQM
n-	COVERED AREA ON SEVENTH FLOOR	= 1219.86 SQM
o-	COVERED AREA ON EIGHTH FLOOR	= 1219.86 SQM
p-	COVERED AREA ON NINTH FLOOR	= 1010.31 SQM
q-	COVERED AREA ON TENTH FLOOR	= 1010.31 SQM
r-	COVERED AREA ON ELEVENTH FLOOR	= 381.00 SQM
s-	COVERED AREA ON BASEMENT FLOOR	= 2344.08 SQM
t-	COVERED AREA ON MUNITY & MACHINE ROOM	= 74.52 SQM
u-	COVERED AREA OF WATER TANK	= 75.79 SQM
v-	COVERED AREA FOR F.A.R	
	= 44.99+13.98+1219.86+1010.31+381.00	= 10999.61 SQM
w-	GROUND COVERAGE = 1404.68+1359.69+1099.61	= 3863.98 SQM
x-	F.A.R = 10999.61/4548.28	= 2.4199

PARKING:
TOTAL COVERED AREA FOR PARKING
REQUIRED = 10999.61 X 1.5 = 16499.42 E.CS.
100
PROPOSED:
(I) BASEMENT FLOOR = 2444.08 = 73.25 E.CS
25
(II) STILL FLOOR (GROUND) = 1359.69 = 48.56 E.CS
28
(III) STILL FLOOR (FIRST FLOOR) = 1404.68 = 50.167 E.CS
28
PARK:
REQUIRED = 4399.91 X 1.5% = 659.98
PROPOSED = 755.07 SQM
UNIT:
PERMISSIBLE = 4399.91 X 330 = 1451.97
10000 SAY = 145 NO
PROPOSED = 1009+4 = 94 NO.

GROUP HOUSING BUILDING PLAN OF
ARAJI NO.-MI. 148 & S.M. PLOT NO.-149
MAUZA-BHARLA WARD & PARGANA-
SHIVPUR, DISTT. VARANASI.


OWNER:- SHAPEARTH INFRA VENTURES PVT. LTD.
DIRECTOR:- SRI ANIL KUMAR SINGH S/O LATE NARI SHANKER SINGH
H/NO B. 24/11-C-1, MARKANDESHWAR NAGAR, TAKTAKPUR, DISTT. VNS

OWNER SIG. :-

SHAPEARTH INFRA VENTURES PVT. LTD.
DIRECTOR



ENGINEER SIG. :-

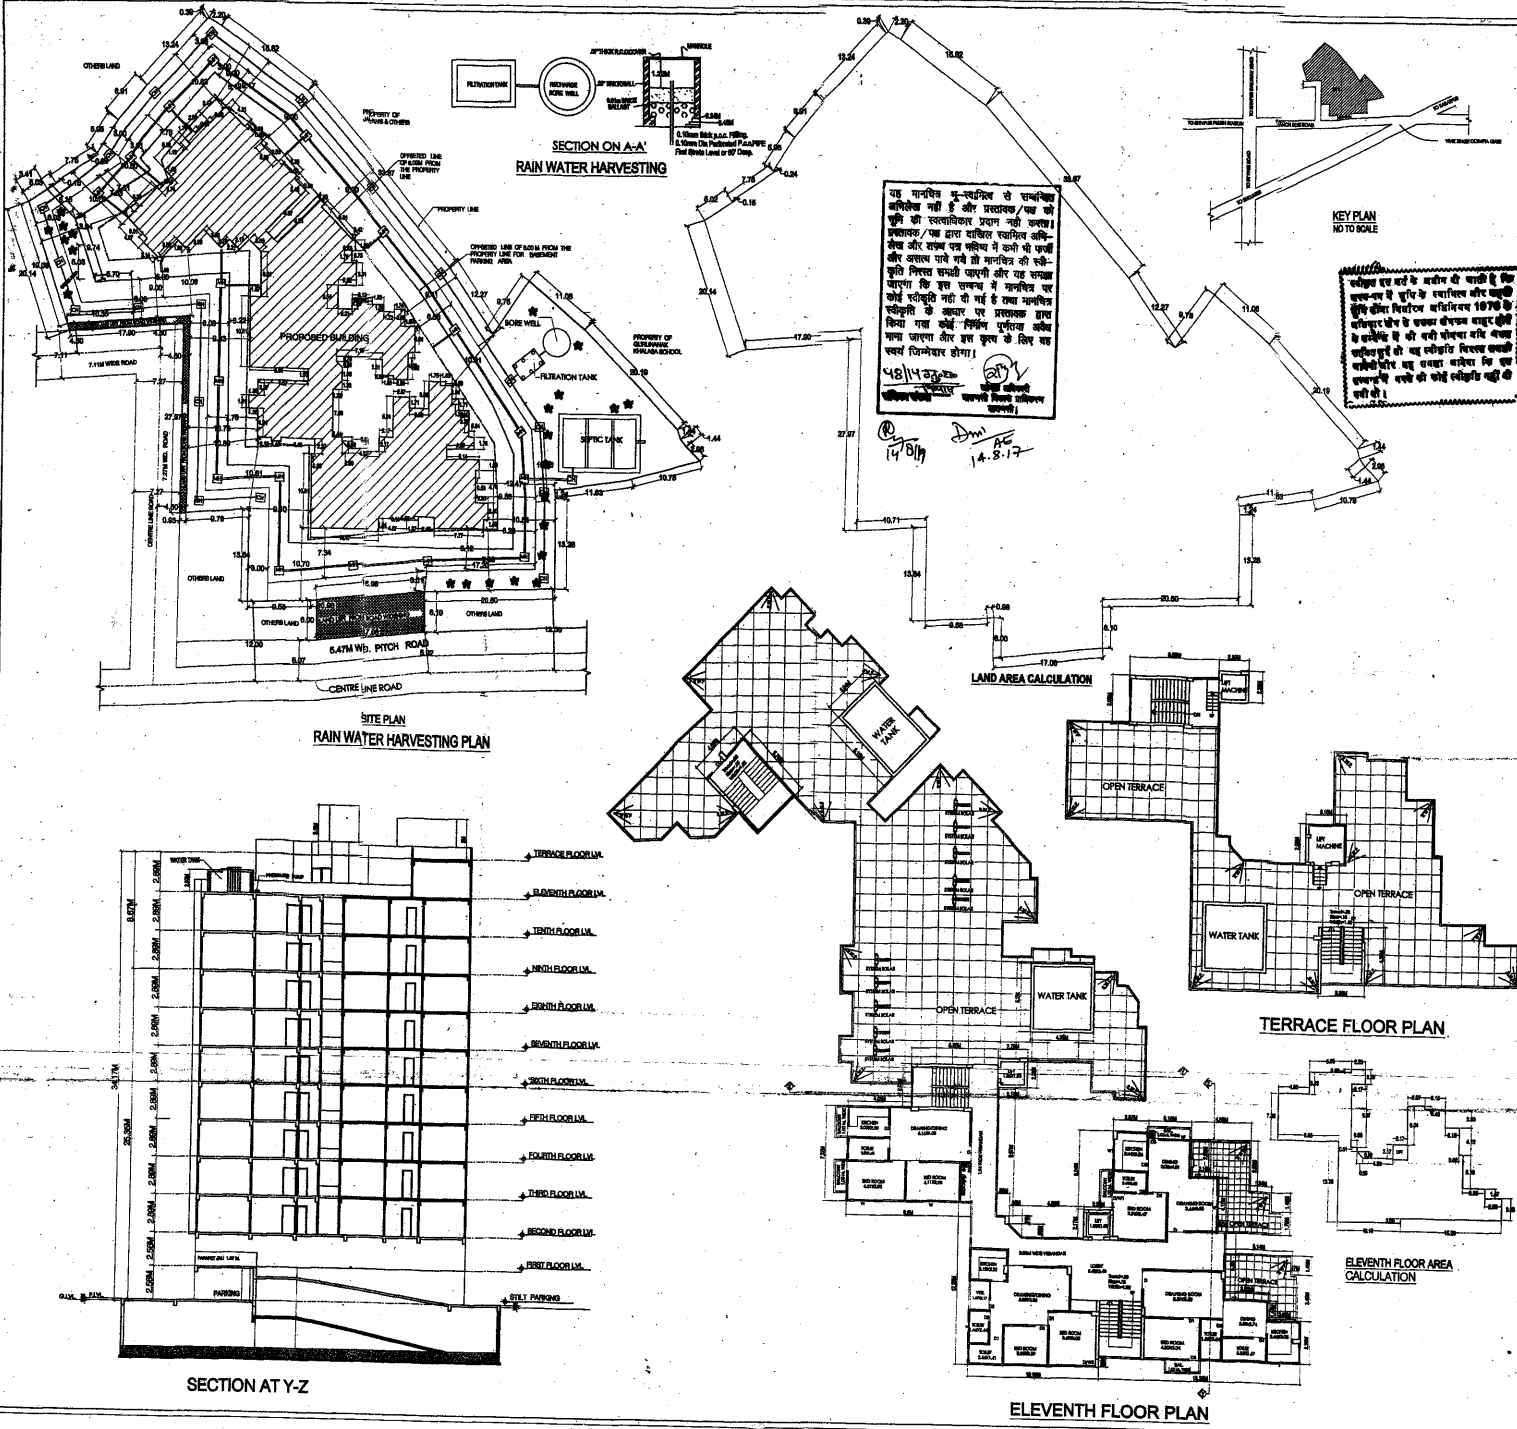


48/1433
14.8.17

KEY PLAN
NOT TO SCALE


LAND AREA CALCULATION

TERRACE FLOOR PLAN

ELEVENTH FLOOR AREA
CALCULATION

ELEVENTH FLOOR PLAN

SECTION AT Y-Z