


(b)

[illegible]

[illegible][illegible]


LANDSCAPING CALCULATIONS:-












= PROPOSED TREES = 265 EVERGREEN TREES (GULMCHAR & NEEM)

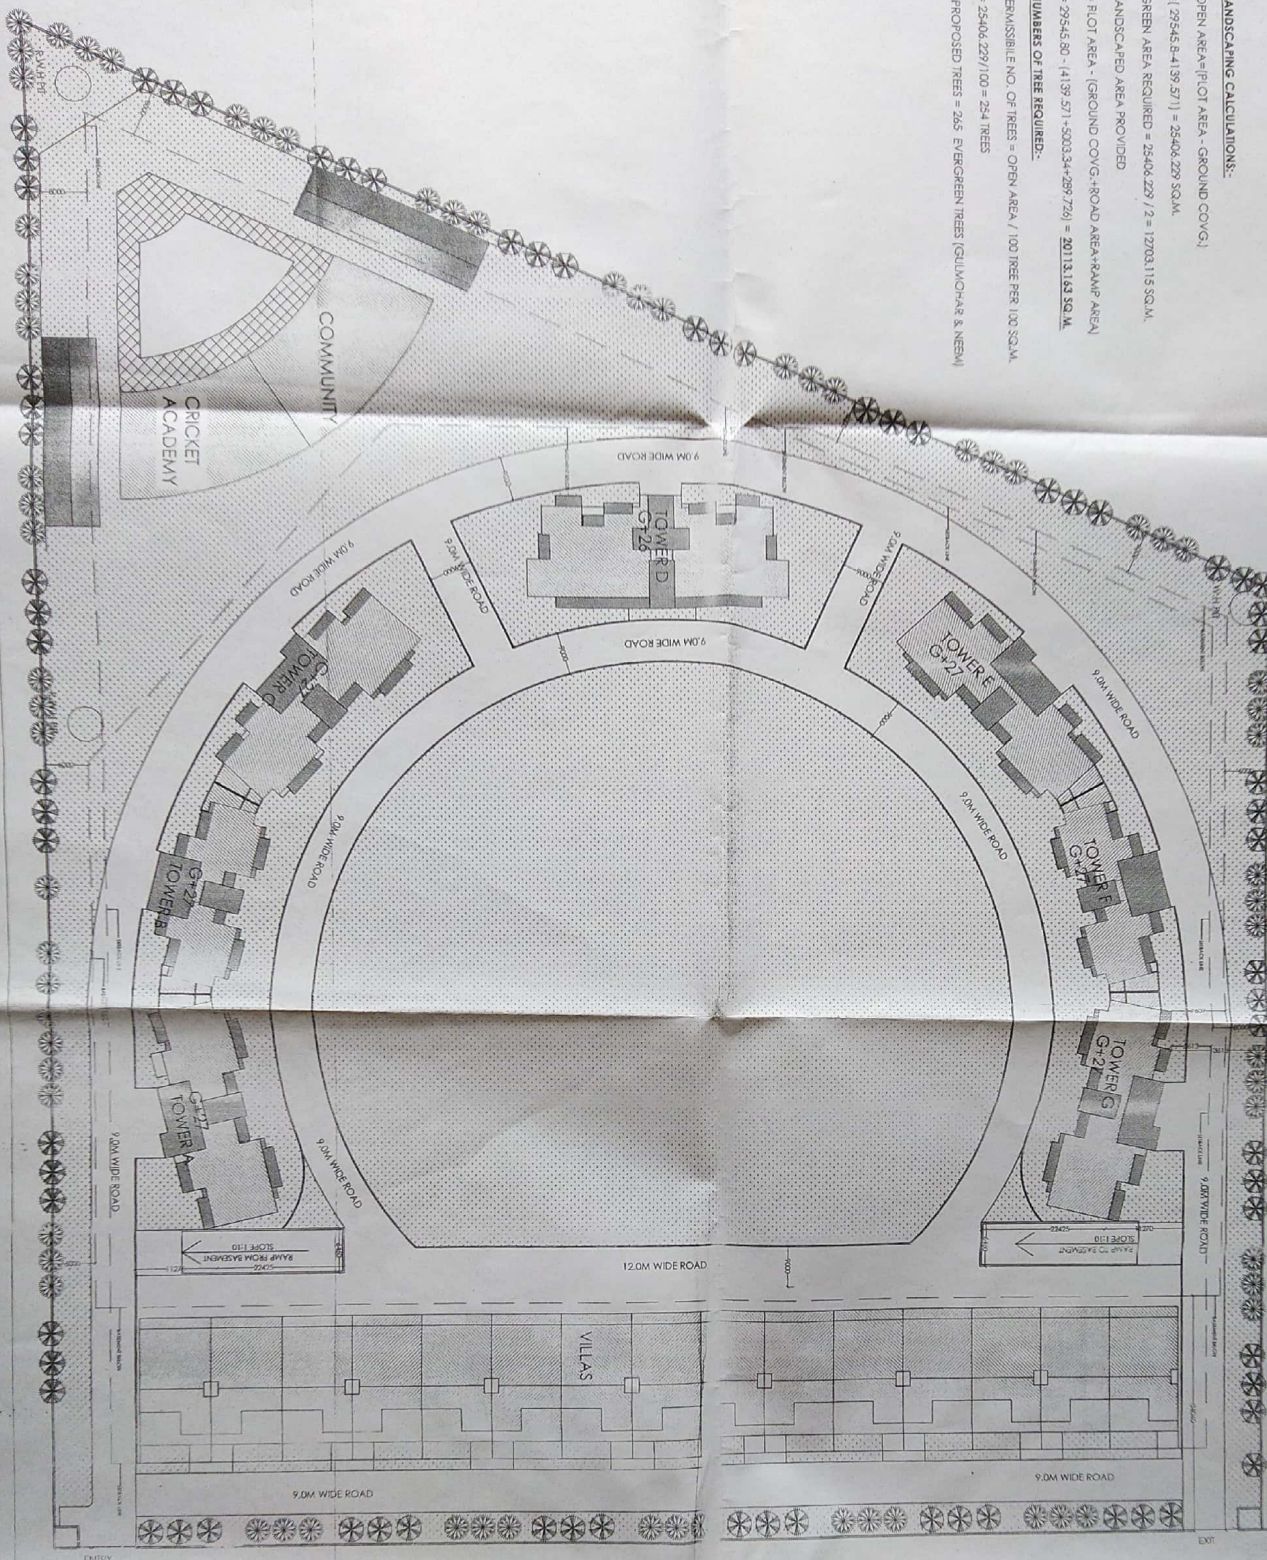


SUBMISSION DRAWING	




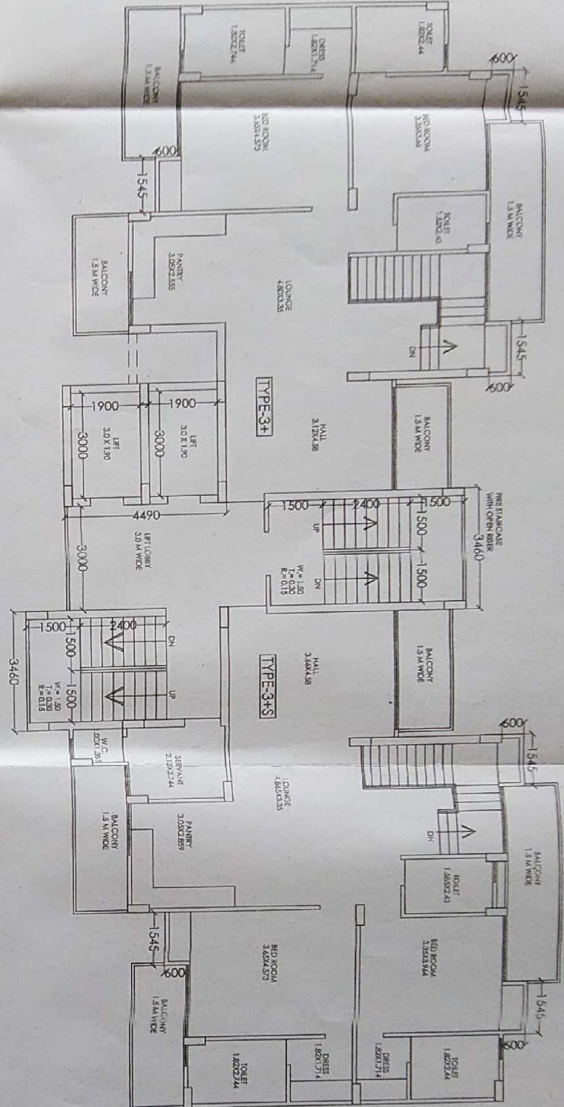

FIRST & 27TH FLOOR PLAN

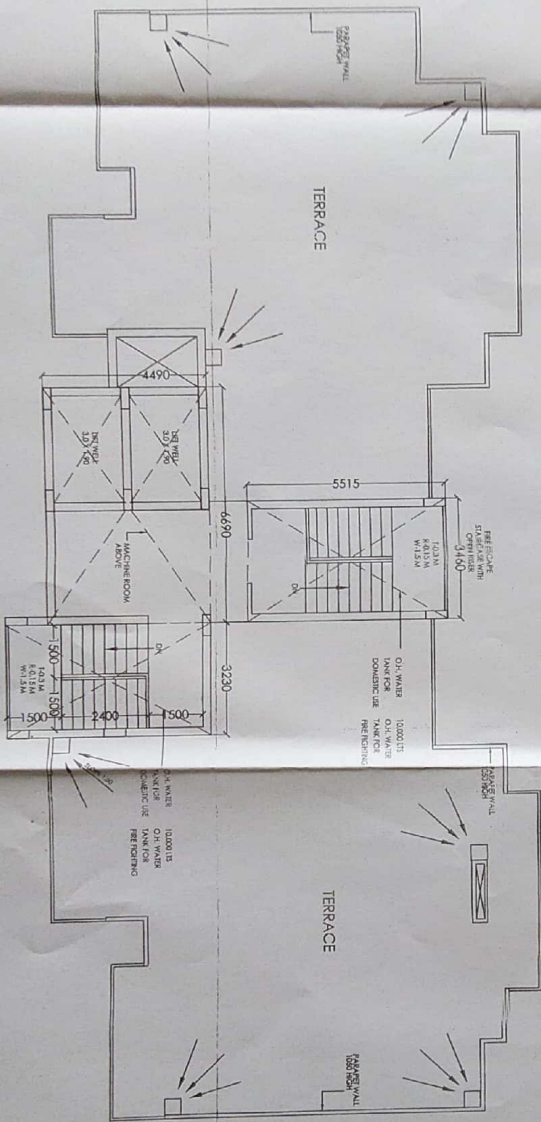

TERRACE PLAN

SCHEDULE OF DOOR & WINDOW

NO.	TYPE	SIZE	REMARKS
1	D	0.75 X 2.10	
2	D-1	1.00 X 2.10	
3	DW	1.00 X 2.45	
4	DW-4	3.00 X 2.45	
5	DW-5	1.80 X 2.45	
6	W	0.50 X 1.40	

FOR THE ARCHITECT


ARCHITECT

PROJECT

SUBMISSION DRAWING















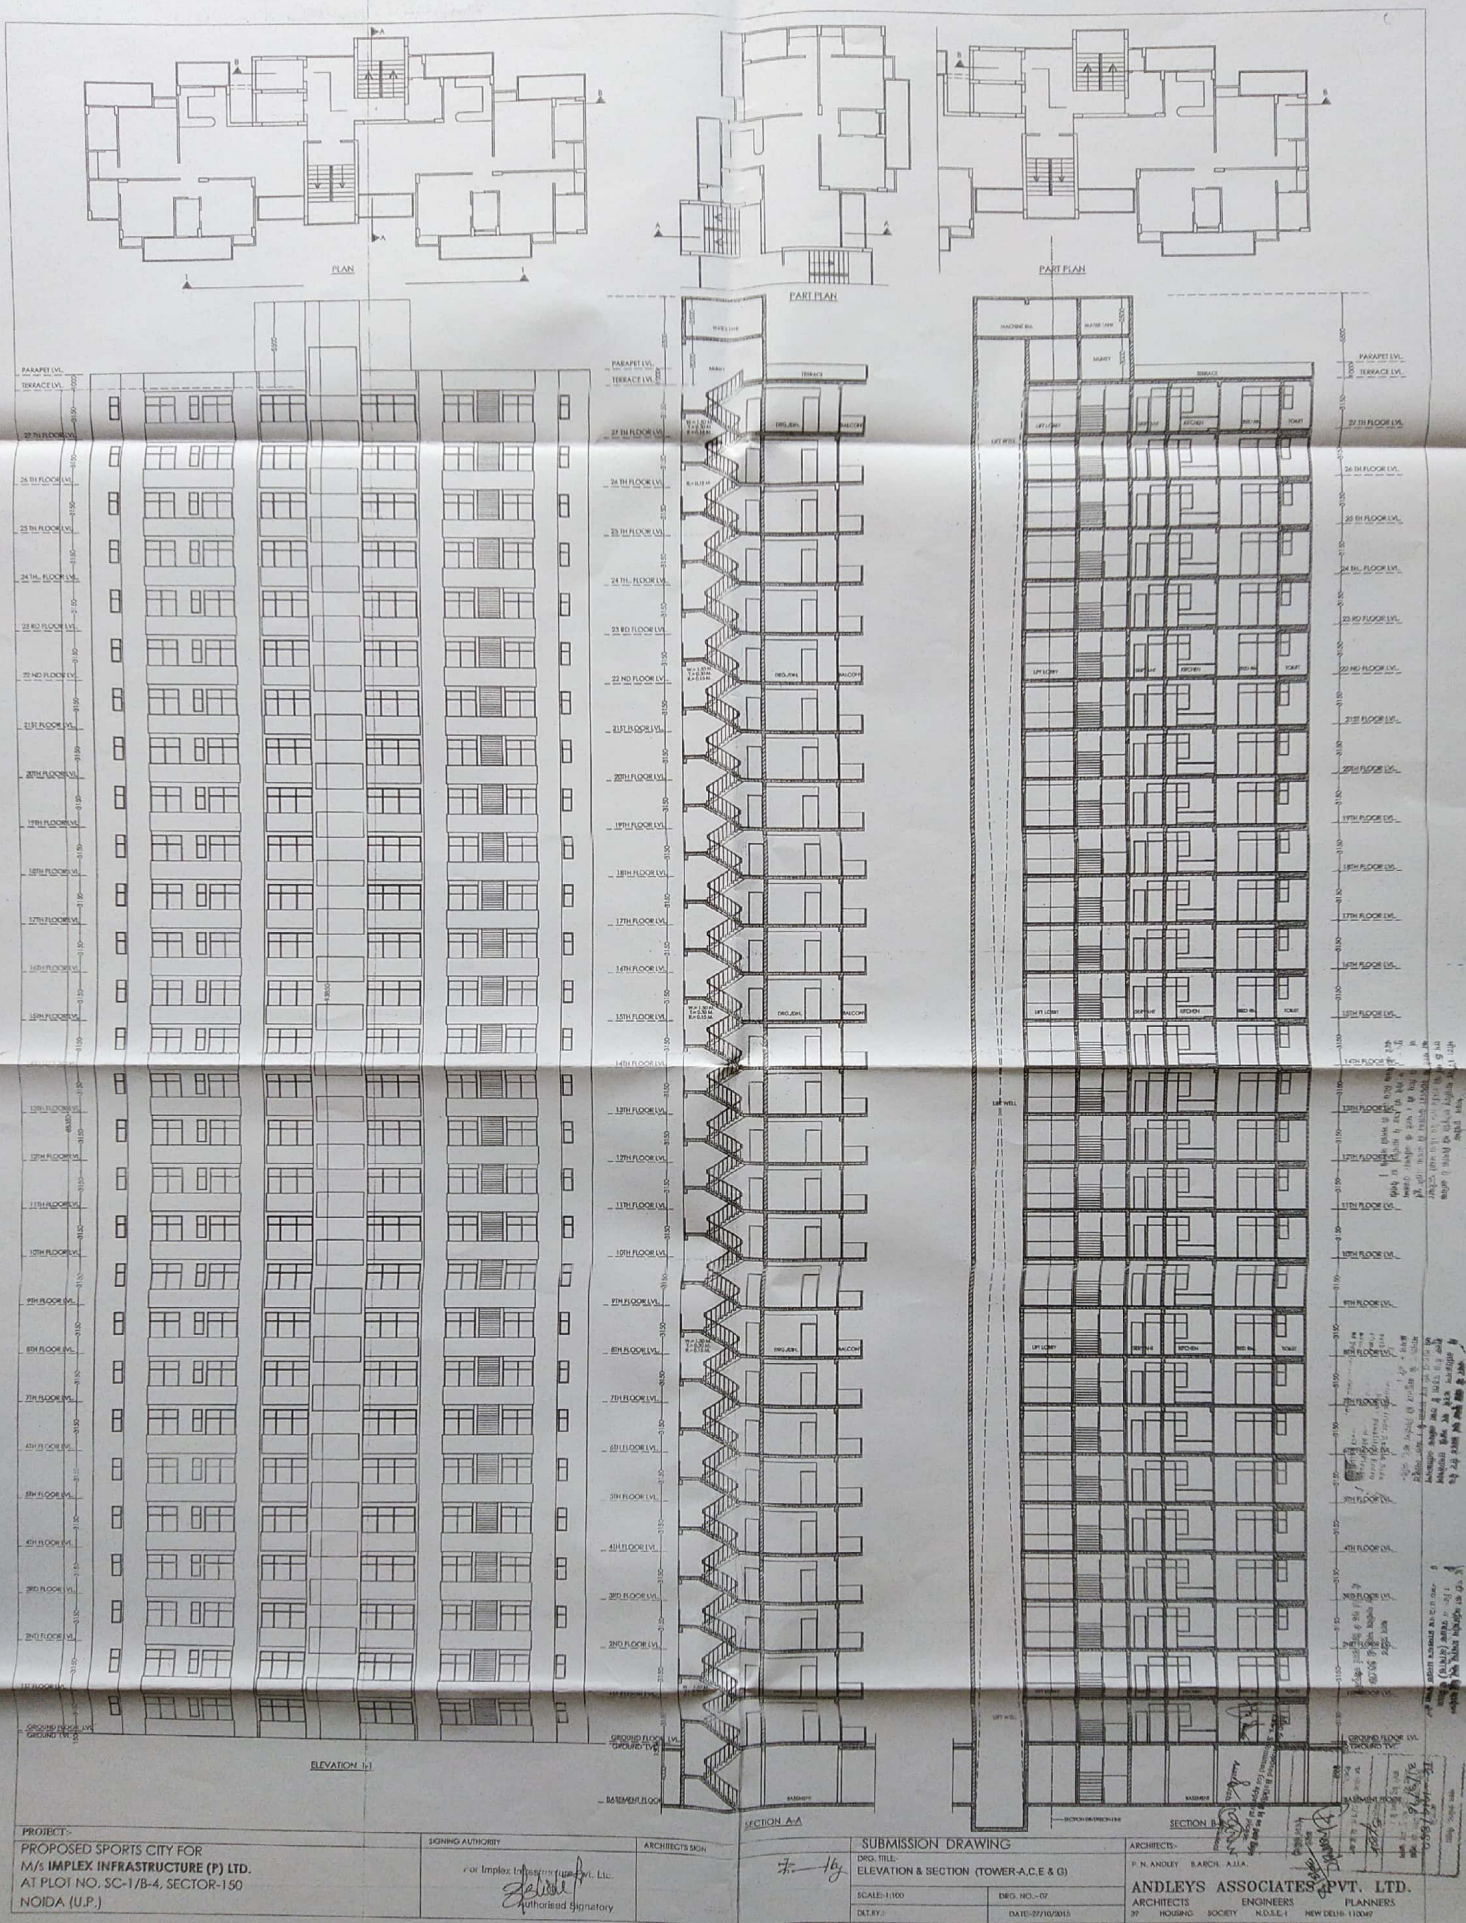


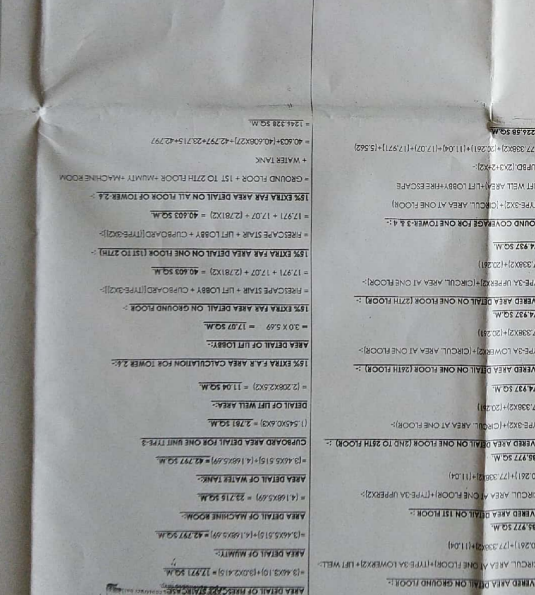

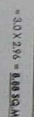 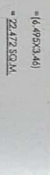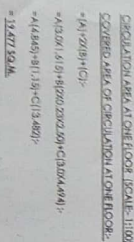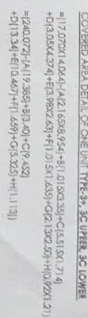

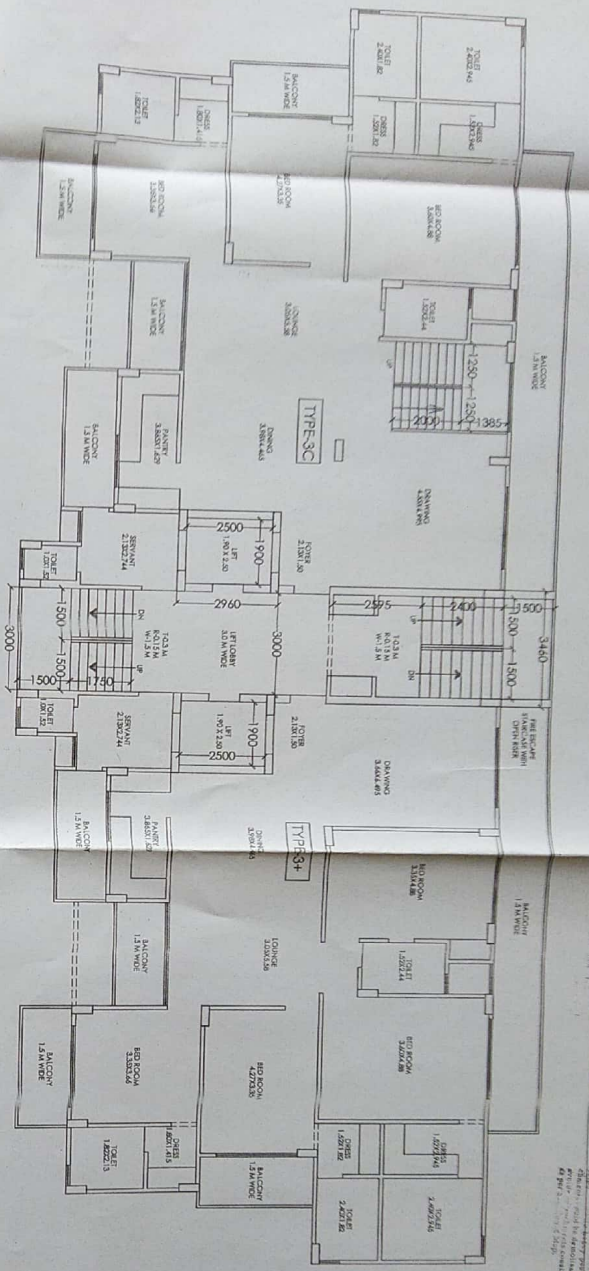

25TH FLOOR PLAN

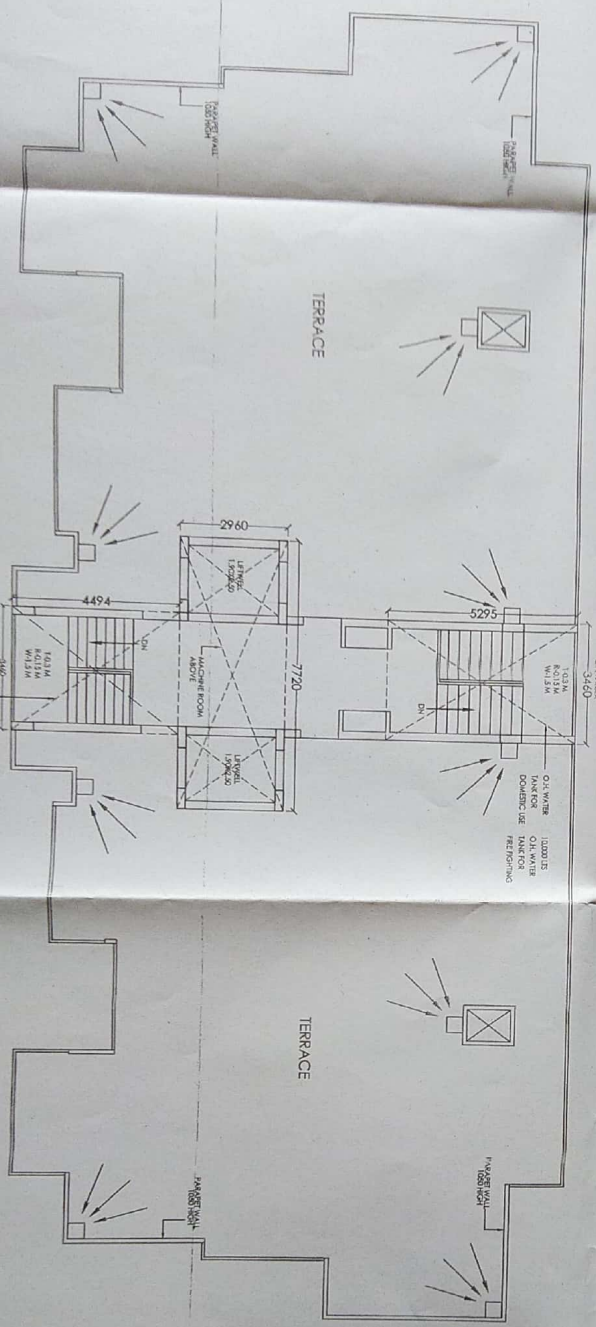

TERRACE PLAN

SCHEDULE OF DOOR & WINDOWS			
Sl.NO.	TYPE	SIZE	REMARKS
1	D	0.75 X 2.10	DOOR
2	D-1	1.00 X 2.10	DOOR
3	DW	1.00 X 2.10	DOOR
4	DW-1	1.00 X 2.10	DOOR
5	DW-2	1.00 X 2.10	DOOR
6	W	0.60 X 1.40	WINDOW

















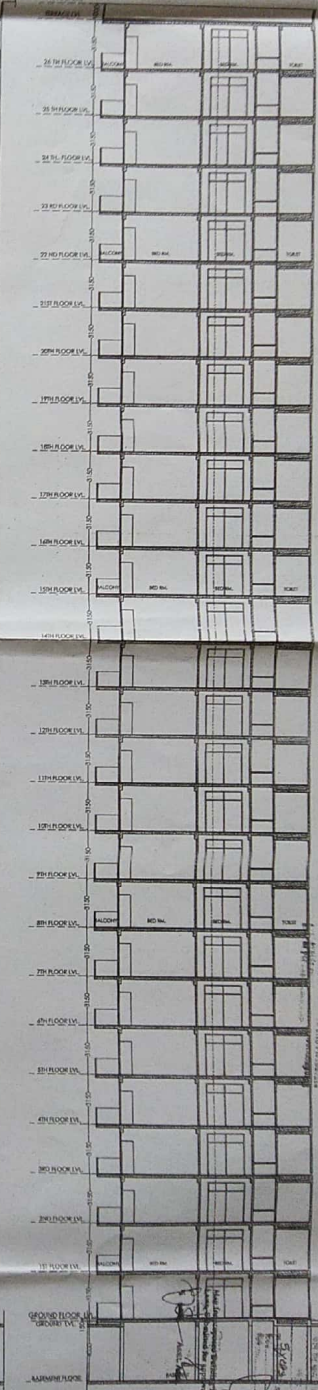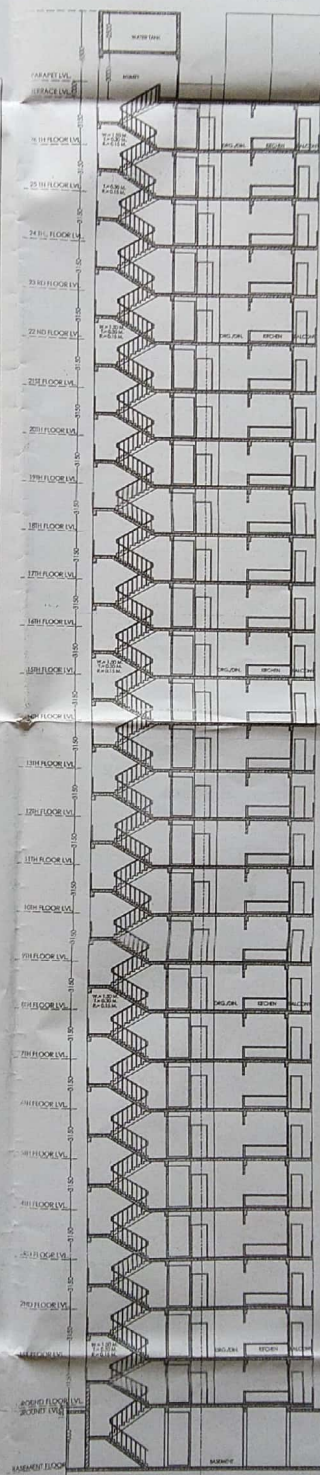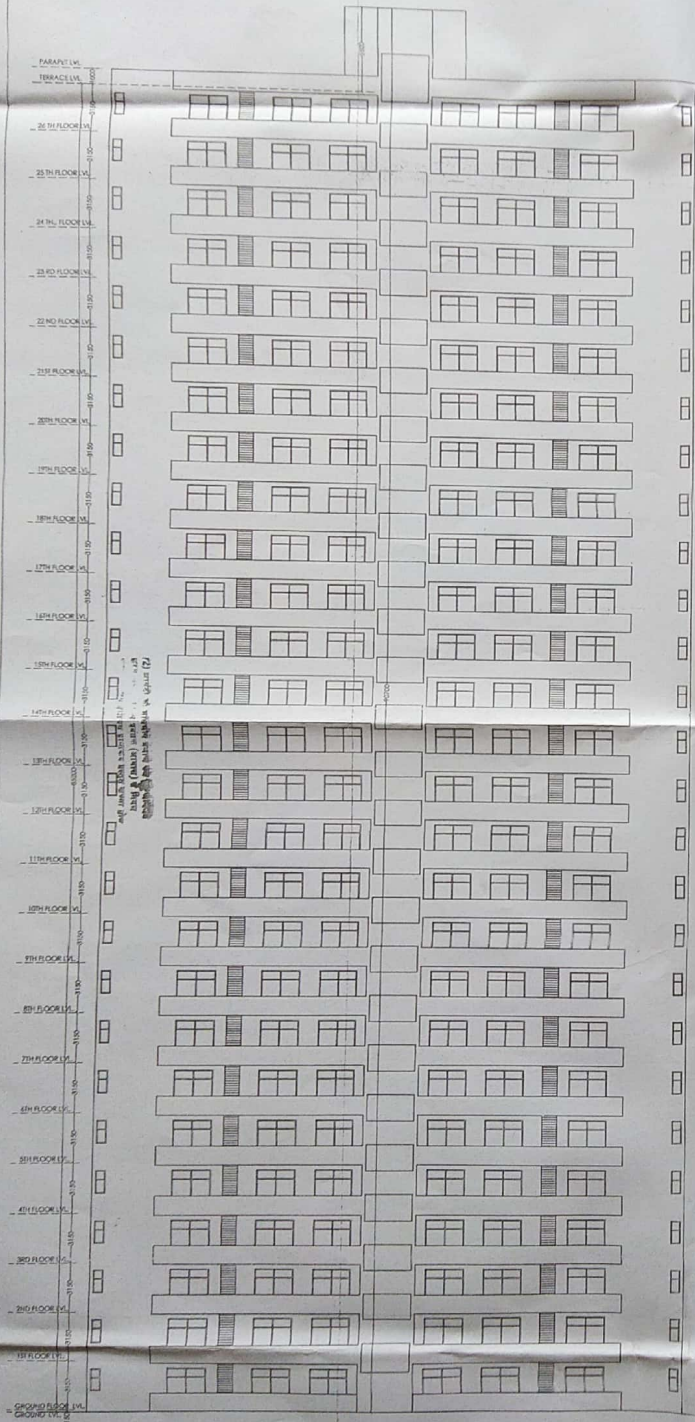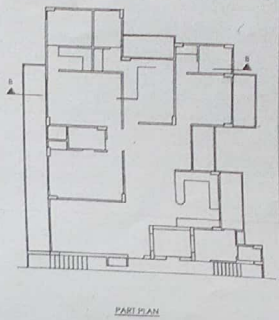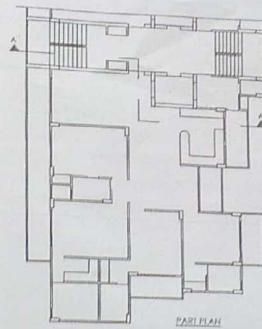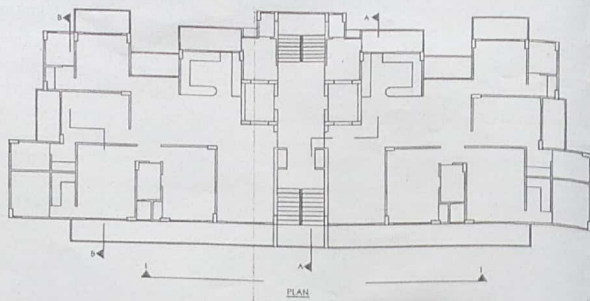

PROJECT:-
PROPOSED SPORTS CITY FOR
M/s IMPLEX INFRASTRUCTURE (P) LTD.
AT PLOT NO. SC-1/B-4, SECTOR-150
NOIDA (U.P.)

SIGNING AUTHORITY

For Implex Infrastructure Pvt. Ltd.
[Signature]
Authorized Signatory

ARCHITECT'S SEAL

SUBMISSION DRAWING

DWG. TITLE:-
ELEVATION & SECTION (TOWER-D)

SCALE: 1:100

DWG. NO.: 14

DATE:-




DATE: 27/12/2013

ARCHITECTS:

P. R. KANNEY BARCH ALAY

ANDLEY'S ASSOCIATES PVT. LTD.

ARCHITECTS ENGINEERS PLANNERS
38 HOBBING SOCIETY KOLLEGE NEW DELHI-110049

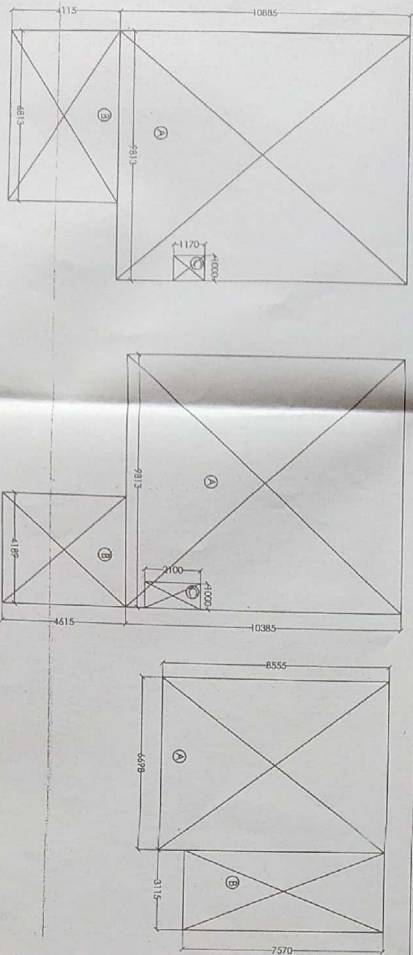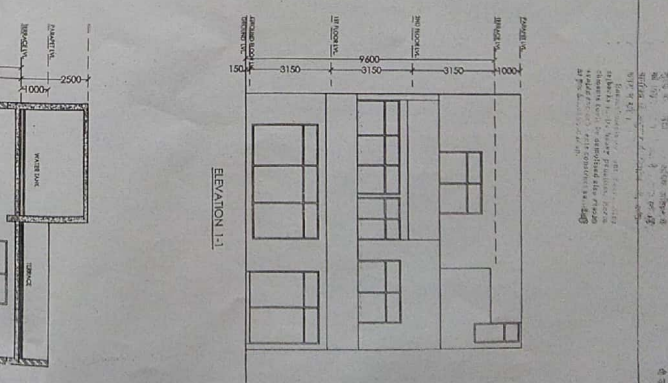
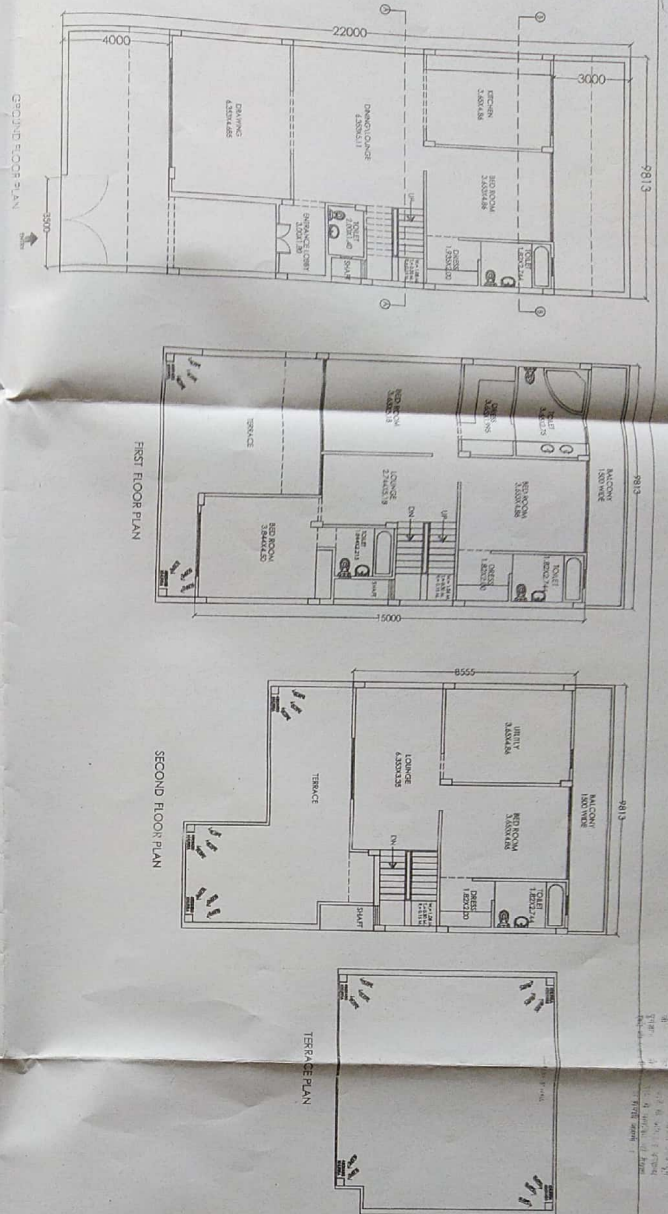


TOTAL COVERED AREA AT GROUND FLOOR:-
 TOTAL COVERED AREA
 = (A + B + H + C)
 = (9.813 X 0.385) + (6.813 X 4.115) + (1.00 X 1.17)
 = 10.814 + 28.035 + 1.17
 = 133.677 SQ.M.

TOTAL COVERED AREA AT FIRST FLOOR:-
 TOTAL COVERED AREA
 = (A + B) + C
 = 119.14 SQ.M.

TOTAL COVERED AREA AT SECOND FLOOR:-
 TOTAL COVERED AREA
 = (A + B)
 = 57.301 + 23.580
 = 80.881 SQ.M.

(2) NORTH TO RIGHT
 (3) NORTH TO LEFT
 (4) NORTH TO RIGHT
 (5) NORTH TO LEFT

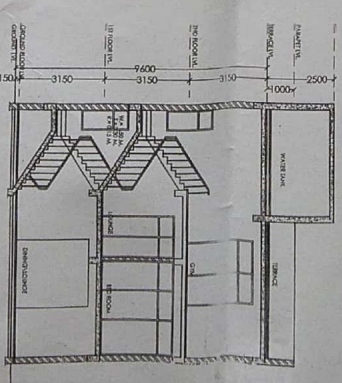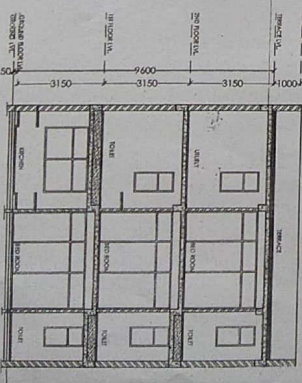




SUBMISSION DRAWING

PROJECT:-
 PROPOSED SPORTS CITY FOR
 M/S IMPEX INFRASTRUCTURE (P) LTD.
 AT PLOT NO. SC-1/B-4, SECTOR-150
 NOIDA (U.P.)

DATE: 15-12-2015

ARCHITECTS:
 ANANDY ASSOCIATES PVT. LTD.
 ARCHITECTS PLANNERS

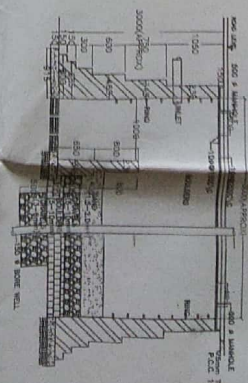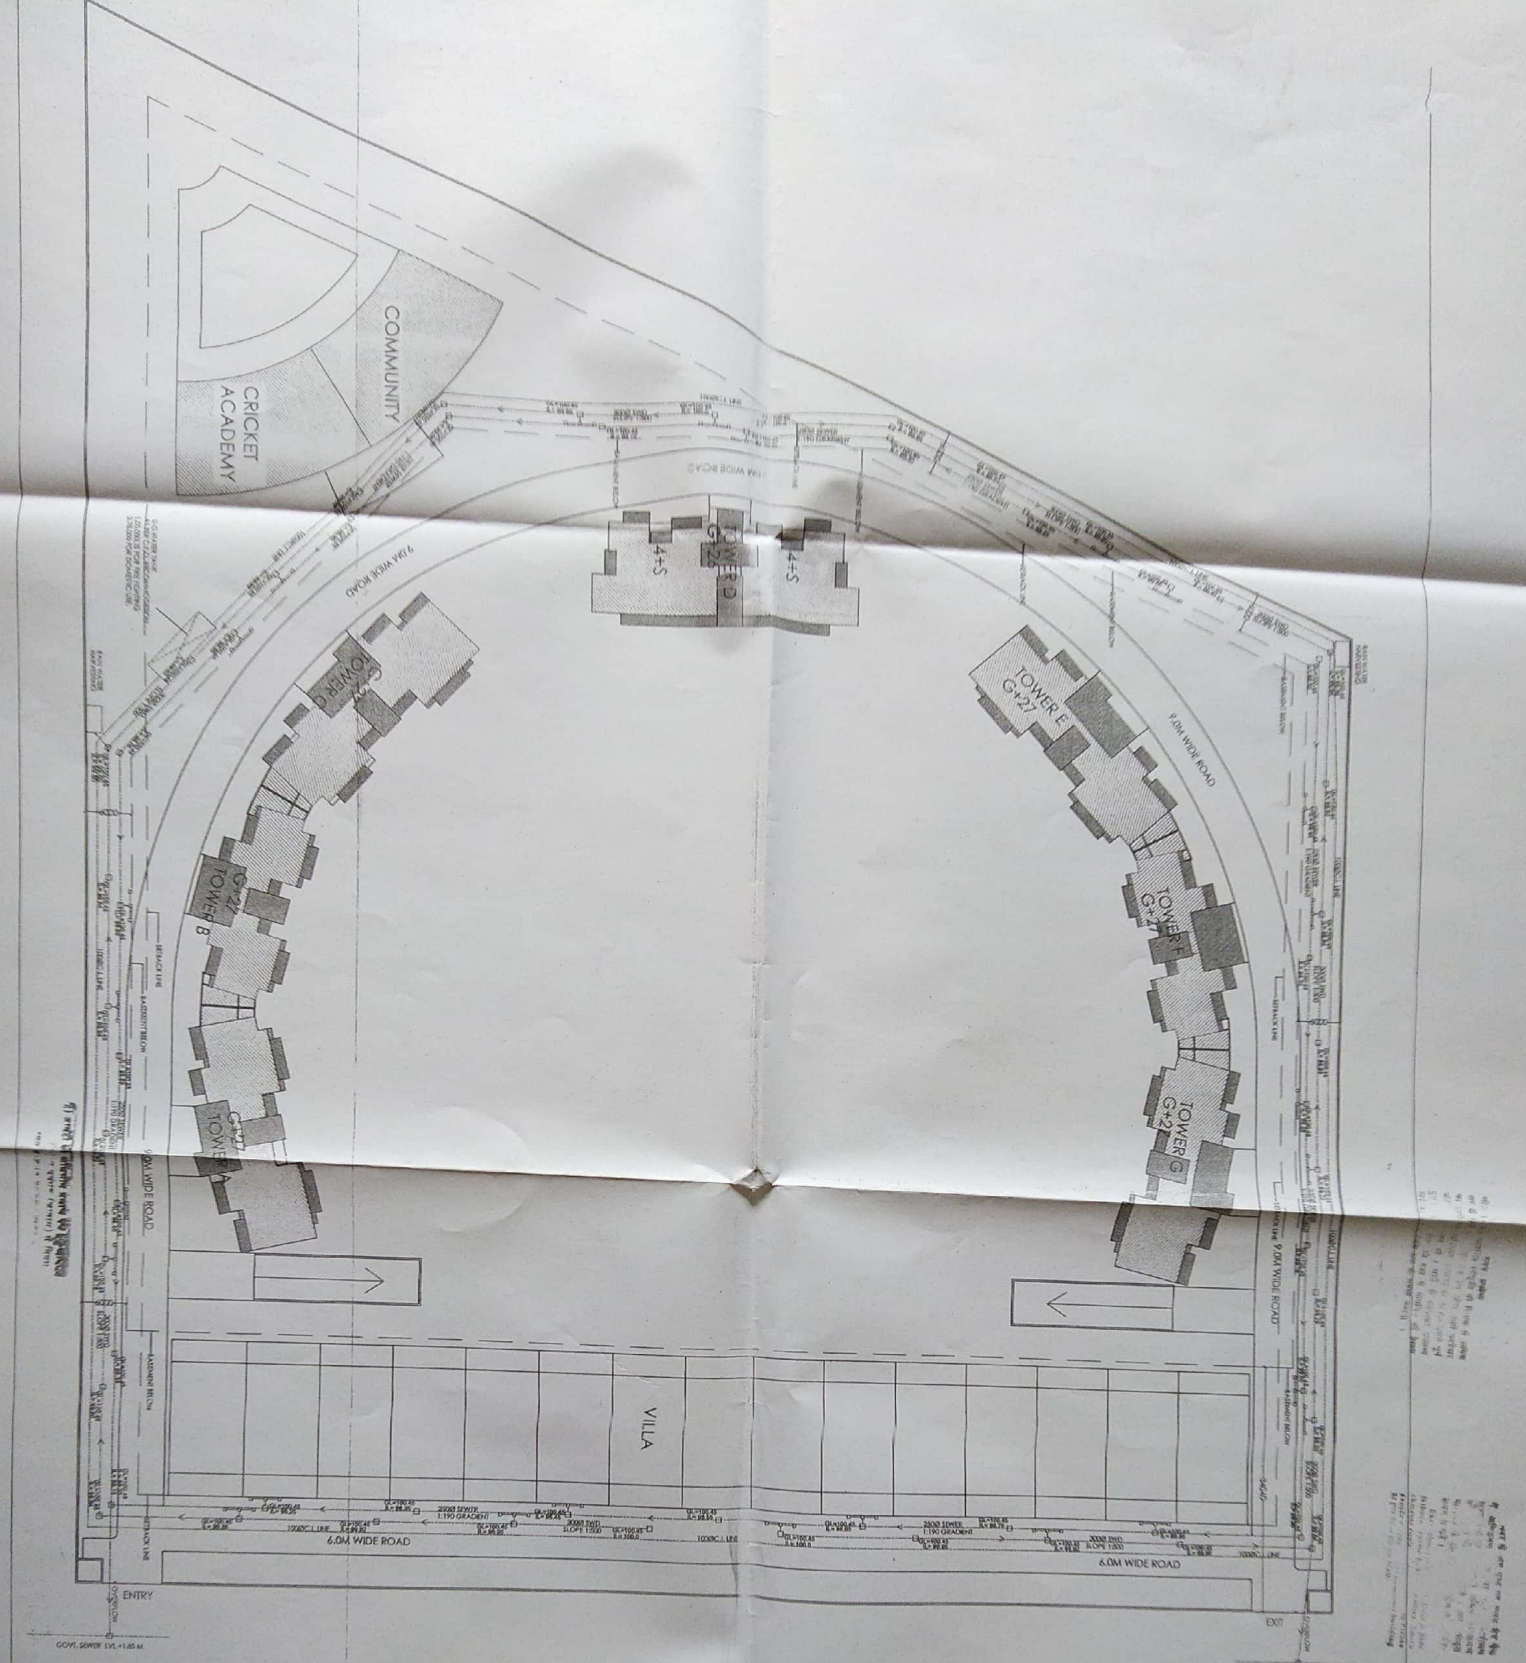

SUBMISSION DRAWING PROJECT: M/S IMPLEX INFRASTRUCTURE (P) LTD. AT PLOT NO. SC-1/B-4, SECTOR-150 NODA (U.P.)		ARCHITECT: ANANDIYAS ASSOCIATES PVT. LTD. ARCHITECTS PLANNERS NODA
