


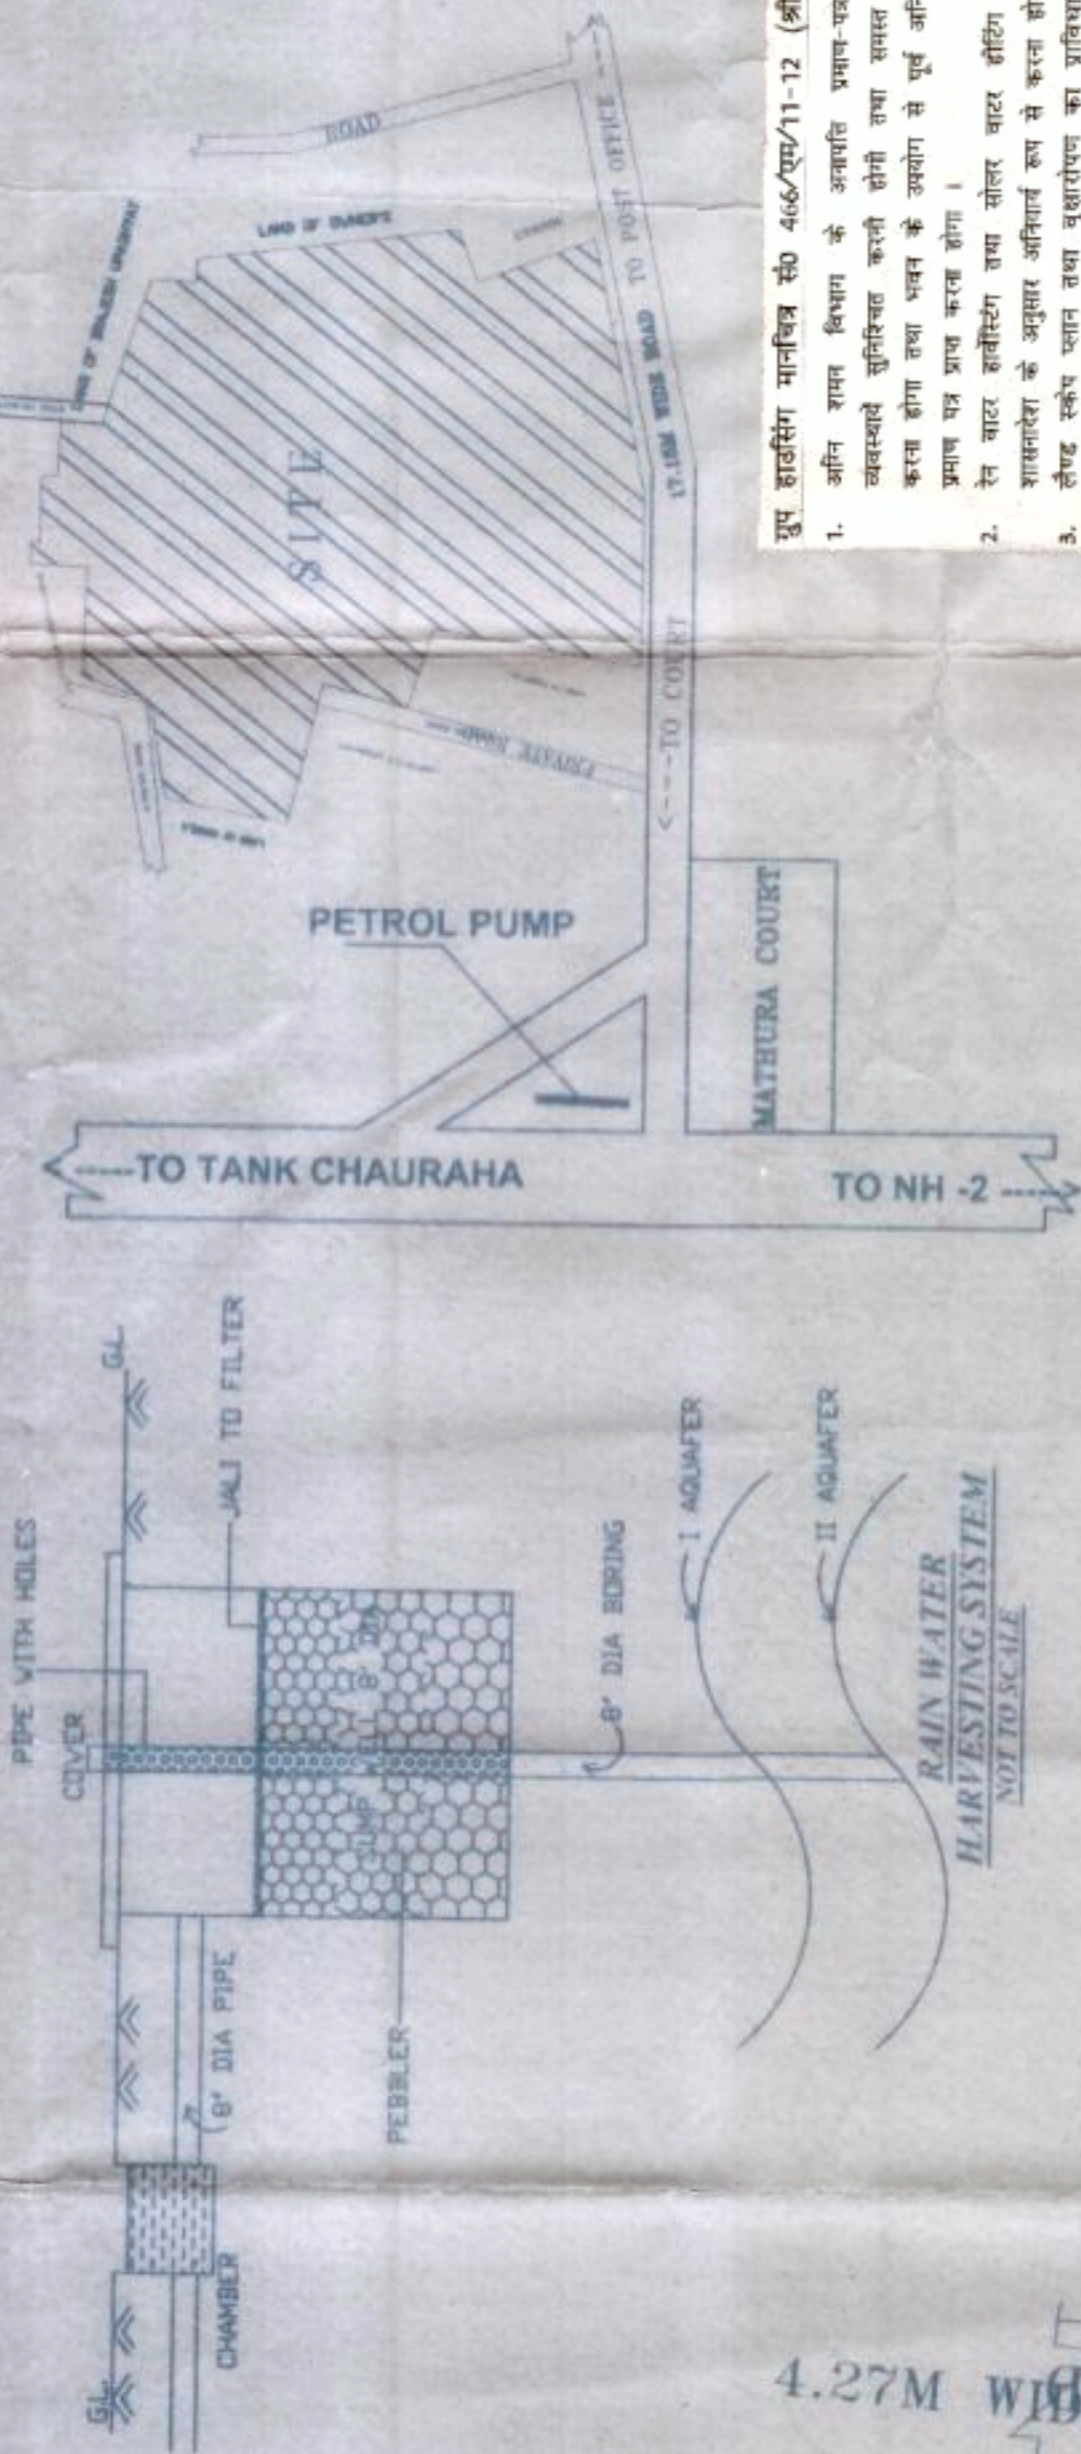

LOCATION PLAN
SCALE - 1:25

SUMMARY :-

TOTAL LAND AREA = 100.00
 PROP. PARK AREA = 1232.463 SMT.
 AREA UNDER ROADS = 2390.482 SMT.
 OPEN AREA = 2128.480 SMT.
 PROPOSED GROUND COV. AREA = 2464.905 SMT.
 TOWER T1 = 838.838 SMT.
 TOWER T2 = 894.548 SMT.
 EWS/LIG BLOCK = 202.105 SMT.
 TOTAL = 1935.49 SMT.
 PERMISSIBLE F.A.R. AREA = 10475.85 SMT.
 PROPOSED F.A.R. AREA = 4110.306 SMT.
 TOWER T1 = 577.710 SMT.
 EWS/LIG BLOCK = 686.685 SMT.
 COMMERCIAL AREA = 51.501 SMT.
 TOTAL = 10426.207 SMT.
 = 10426.207 SMT. < 10475.850 SMT.

BUILT UP AREA TABLE

NO.	TOWER 1	TOWER 2	EWS/LIG COMM.	TOTAL
1st FL.	838.838	894.548	202.105	1935.491
2nd FL.	838.838	894.548	202.105	1935.491
UNIT AREA CHART

SR.	BLDG. NO.	FLOOR	Units	Area	FAR TO BE MADE AFTER COMPLETION WHEN EWS AND LIG AREA IS FREE
1)	TOWER T1	First FL. 9 Units	1x8=8	83.8838	838.838
		Second to 4th	1x1=1	167.7676	167.7676
		Second to 4th	3x10=30	83.8838	2516.514
		5th floor	1x8=8	83.8838	754.954
		6th floor	1x7=7	90.296	632.074
2)	TOWER T2	First FL. 2 Units	1x2=2	447.274	894.548
		Second to 4th	3x8=24	111.8185	2683.644
		5th Floor	1x7=7	113.5720	795.004
		6th Floor	1x6=6	116.4980	698.988
		7th Floor	1x4=4	126.3815	505.526
3)	EWS/LIG BLOCK	First FL. 3 EWS	86.275	202.42	
		3 LIG	116.145		
		Second to 4th EWS	172.45		404.84
		LIG	232.28		
		4th Floor 1EWS	31.7025		79.43
		1LIG	45.087		
4)	COMMERCIAL AREA			111	51.501
				8	10426.207
					715.958

TOTAL PARK AREA = AREA OF PARK 01 = 1232.463 SQ.M.

TOTAL PARK AREA = 1232.463 SQ.M.

TOTAL PARK AREA = 1232.463 SQ.M.


