


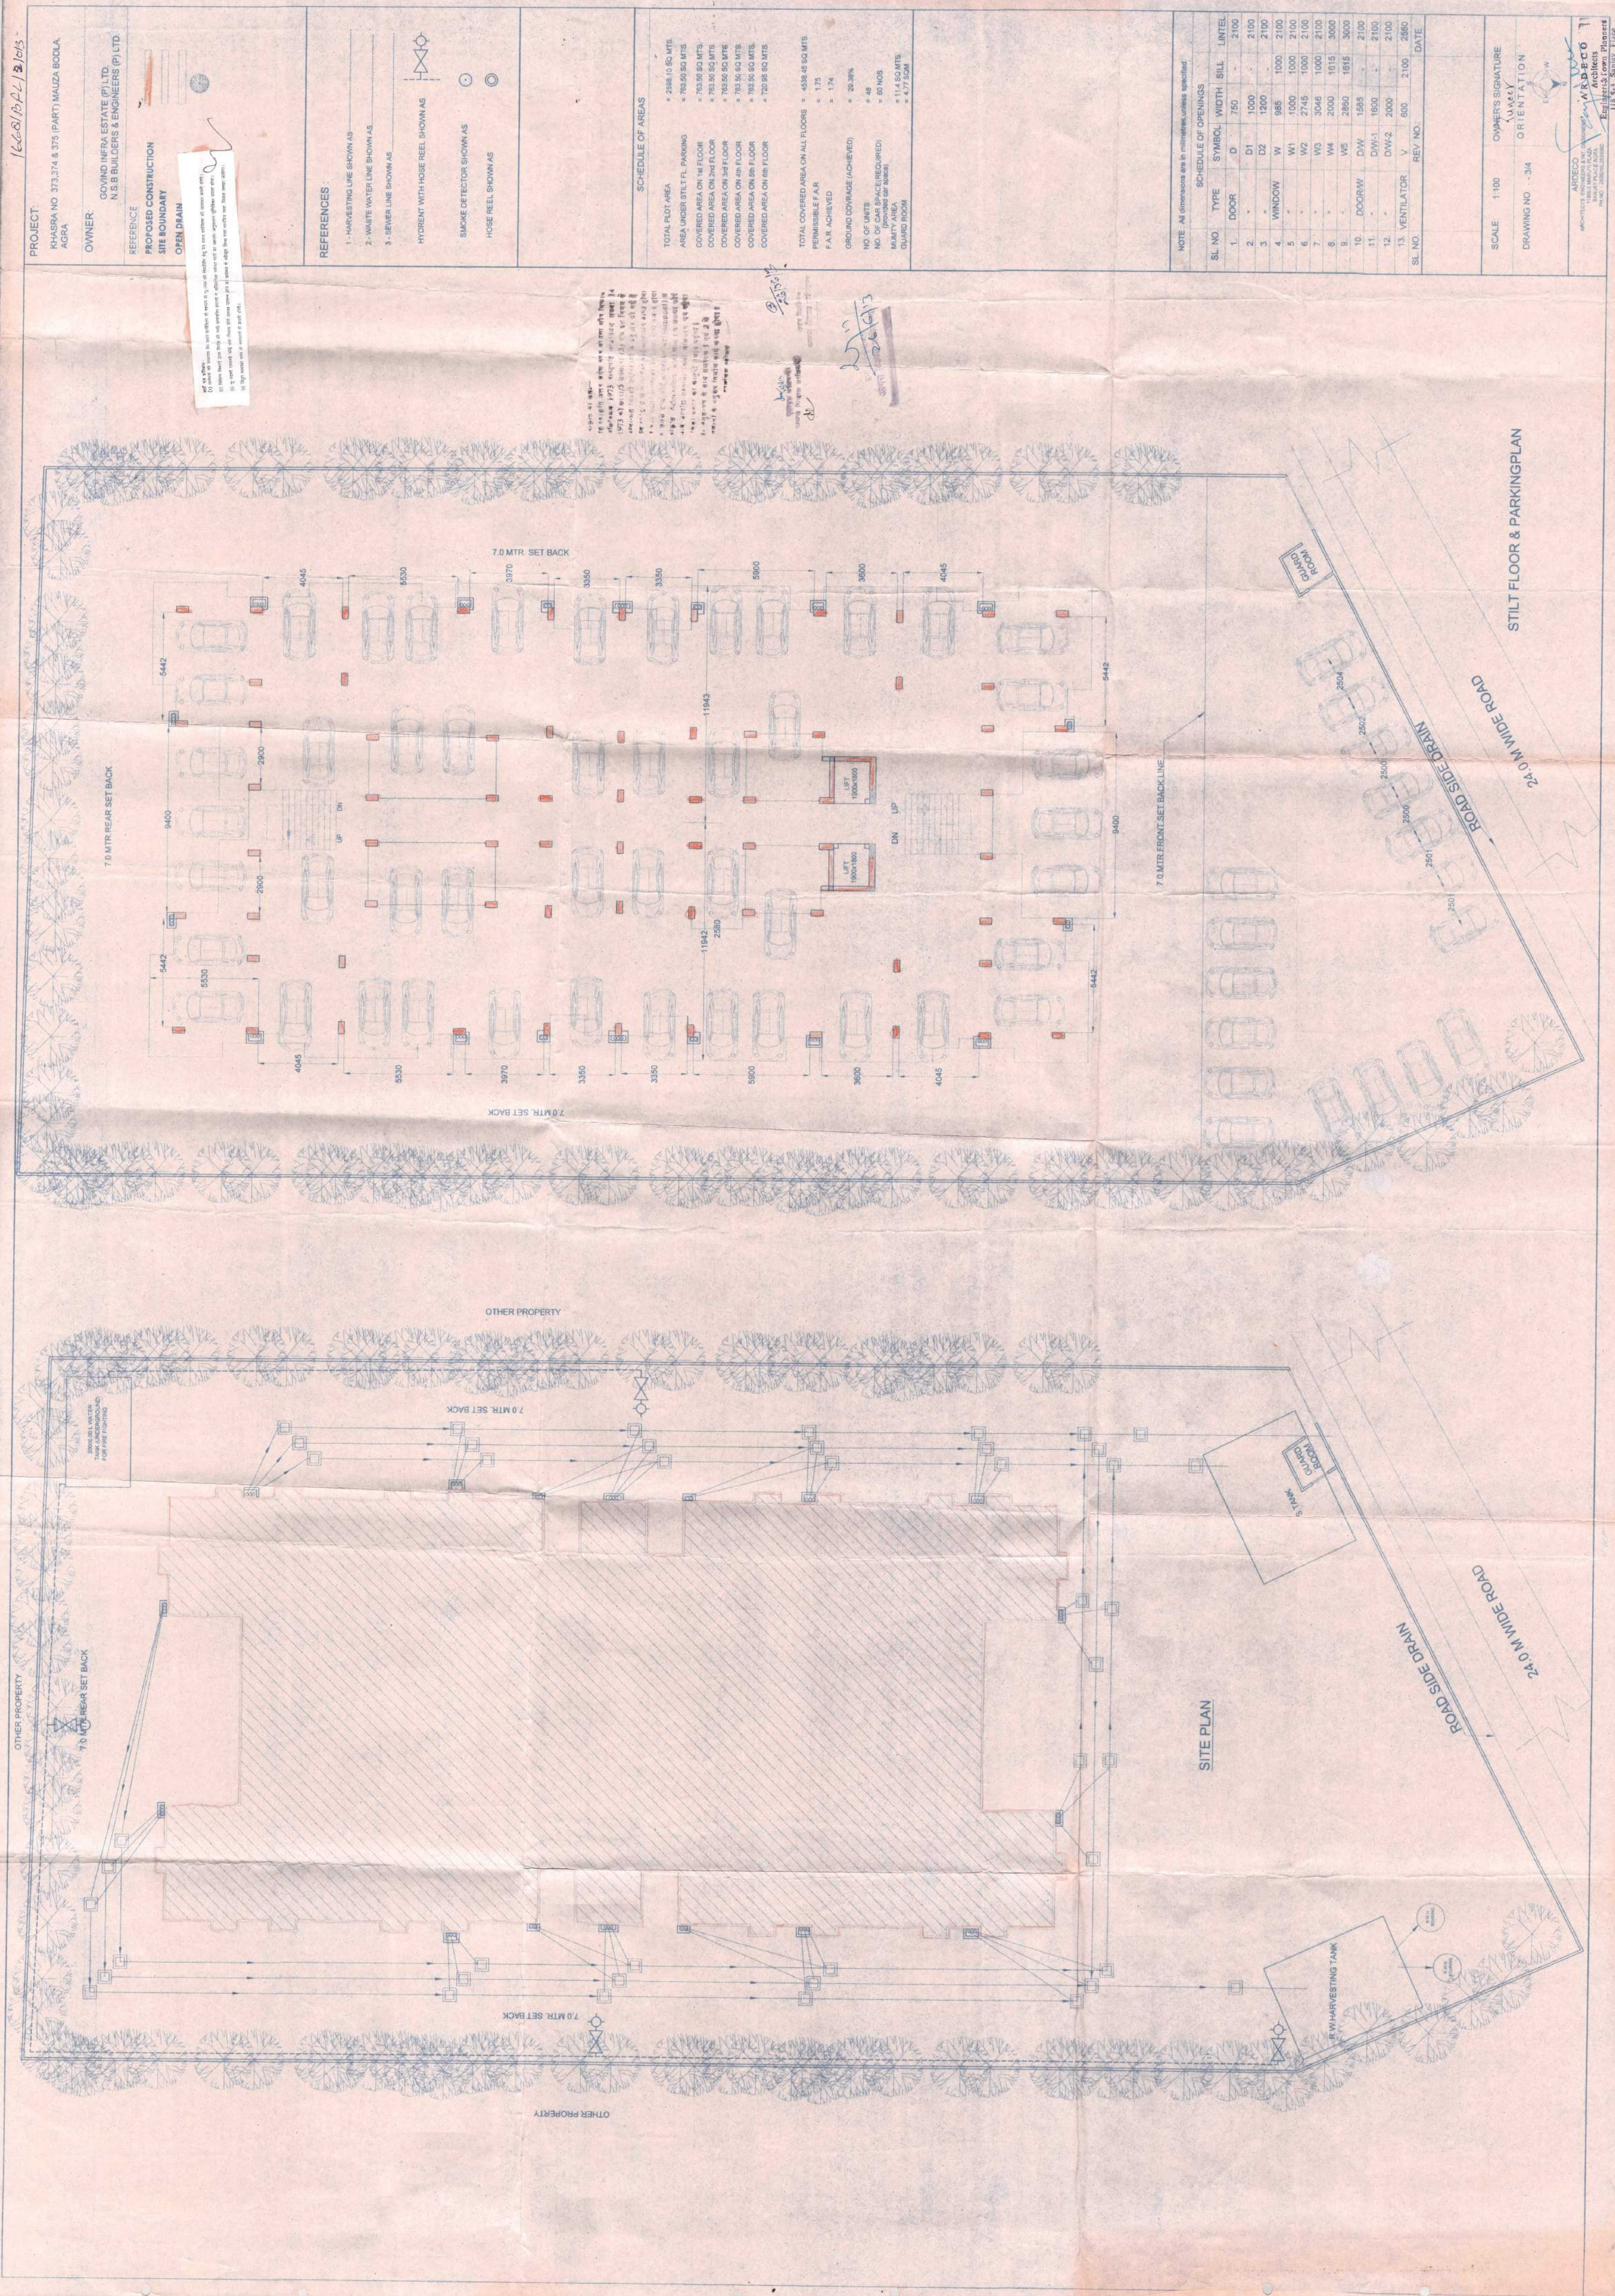

PROJECT: KHAJURA NO. 373.374 & 375 (PART) MALUZA BOOLA AGRA	OWNER: GOVIND INFRA ESTATE (P) LTD. N.S.B BUILDERS & ENGINEERS (P) LTD.	REFERENCE: PROPOSED CONSTRUCTION SITE BOUNDARY OPEN DRAIN	REFERENCES: 1. HARVESTING LINE SHOWN AS 2. WASTE WATER LINE SHOWN AS 3. SEWER LINE SHOWN AS HYDRENT WITH HOSE REEL SHOWN AS SMOKE DETECTOR SHOWN AS HOSE REEL SHOWN AS	SCHEDULE OF AREAS: TOTAL PLOT AREA = 2588.10 SQ. MTS. AREA UNDER STILT FL. PARKING = 783.50 SQ. MTS. COVERED AREA ON 1st FLOOR = 783.50 SQ. MTS. COVERED AREA ON 2nd FLOOR = 783.50 SQ. MTS. COVERED AREA ON 3rd FLOOR = 783.50 SQ. MTS. COVERED AREA ON 4th FLOOR = 783.50 SQ. MTS. COVERED AREA ON 5th FLOOR = 783.50 SQ. MTS. COVERED AREA ON 6th FLOOR = 720.85 SQ. MTS. TOTAL COVERED AREA ON ALL FLOORS = 4338.45 SQ. MTS. PERMISSIBLE F.A.R. = 1.75 F.A.R. ACHIEVED = 1.74 GROUND COVERAGE (ACHIEVED) = 20.38% NO. OF UNITS = 48 NO. OF CANALS REQUIRED = 80 NOS. MINIMUM AREA = 11.4 SQ. MTS. GUARD ROOM = 4.77 SQ. M.	NOTE: All dimensions are in millimetres unless specified. SCHEDULE OF OPENINGS: <table><thead><tr><th>SL. NO.</th><th>TYPE</th><th>SYMBOL</th><th>WIDTH</th><th>SILL</th><th>UNTEL</th></tr></thead><tbody><tr><td>1</td><td>DOOR</td><td>D</td><td>750</td><td>-</td><td>2100</td></tr><tr><td>2</td><td>-</td><td>D1</td><td>1000</td><td>-</td><td>2100</td></tr><tr><td>3</td><td>-</td><td>D2</td><td>1200</td><td>-</td><td>2100</td></tr><tr><td>4</td><td>WINDOW</td><td>W</td><td>985</td><td>1000</td><td>2100</td></tr><tr><td>5</td><td>-</td><td>W1</td><td>1000</td><td>1000</td><td>2100</td></tr><tr><td>6</td><td>-</td><td>W2</td><td>2745</td><td>1000</td><td>2100</td></tr><tr><td>7</td><td>-</td><td>W3</td><td>3045</td><td>1000</td><td>2100</td></tr><tr><td>8</td><td>-</td><td>W4</td><td>2000</td><td>1815</td><td>3000</td></tr><tr><td>9</td><td>-</td><td>W5</td><td>2800</td><td>1815</td><td>3000</td></tr><tr><td>10</td><td>DOORWAY</td><td>DW</td><td>1585</td><td>-</td><td>2100</td></tr><tr><td>11</td><td>-</td><td>DW-1</td><td>1600</td><td>-</td><td>2100</td></tr><tr><td>12</td><td>-</td><td>DW-2</td><td>2000</td><td>-</td><td>2100</td></tr><tr><td>13</td><td>VENTILATOR</td><td>V</td><td>600</td><td>2100</td><td>2850</td></tr></tbody></table>	SL. NO.	TYPE	SYMBOL	WIDTH	SILL	UNTEL	1	DOOR	D	750	-	2100	2	-	D1	1000	-	2100	3	-	D2	1200	-	2100	4	WINDOW	W	985	1000	2100	5	-	W1	1000	1000	2100	6	-	W2	2745	1000	2100	7	-	W3	3045	1000	2100	8	-	W4	2000	1815	3000	9	-	W5	2800	1815	3000	10	DOORWAY	DW	1585	-	2100	11	-	DW-1	1600	-	2100	12	-	DW-2	2000	-	2100	13	VENTILATOR	V	600	2100	2850
SL. NO.	TYPE	SYMBOL	WIDTH	SILL	UNTEL	
1	DOOR	D	750	-	2100	
2	-	D1	1000	-	2100	
3	-	D2	1200	-	2100	
4	WINDOW	W	985	1000	2100	
5	-	W1	1000	1000	2100	
6	-	W2	2745	1000	2100	
7	-	W3	3045	1000	2100	
8	-	W4	2000	1815	3000	
9	-	W5	2800	1815	3000	
10	DOORWAY	DW	1585	-	2100	
11	-	DW-1	1600	-	2100	
12	-	DW-2	2000	-	2100	
13	VENTILATOR	V	600	2100	2850	
SCALE 1:100	OWNER'S SIGNATURE	DATE	ORIENTATION	DRAWING NO. - 34	

ARRECO
ARCHITECTS & PLANNERS
118, 5th Floor, Sector 17, Gurgaon
Haryana - 122002
118-5th Floor, Sector 17, Gurgaon
Haryana - 122002