


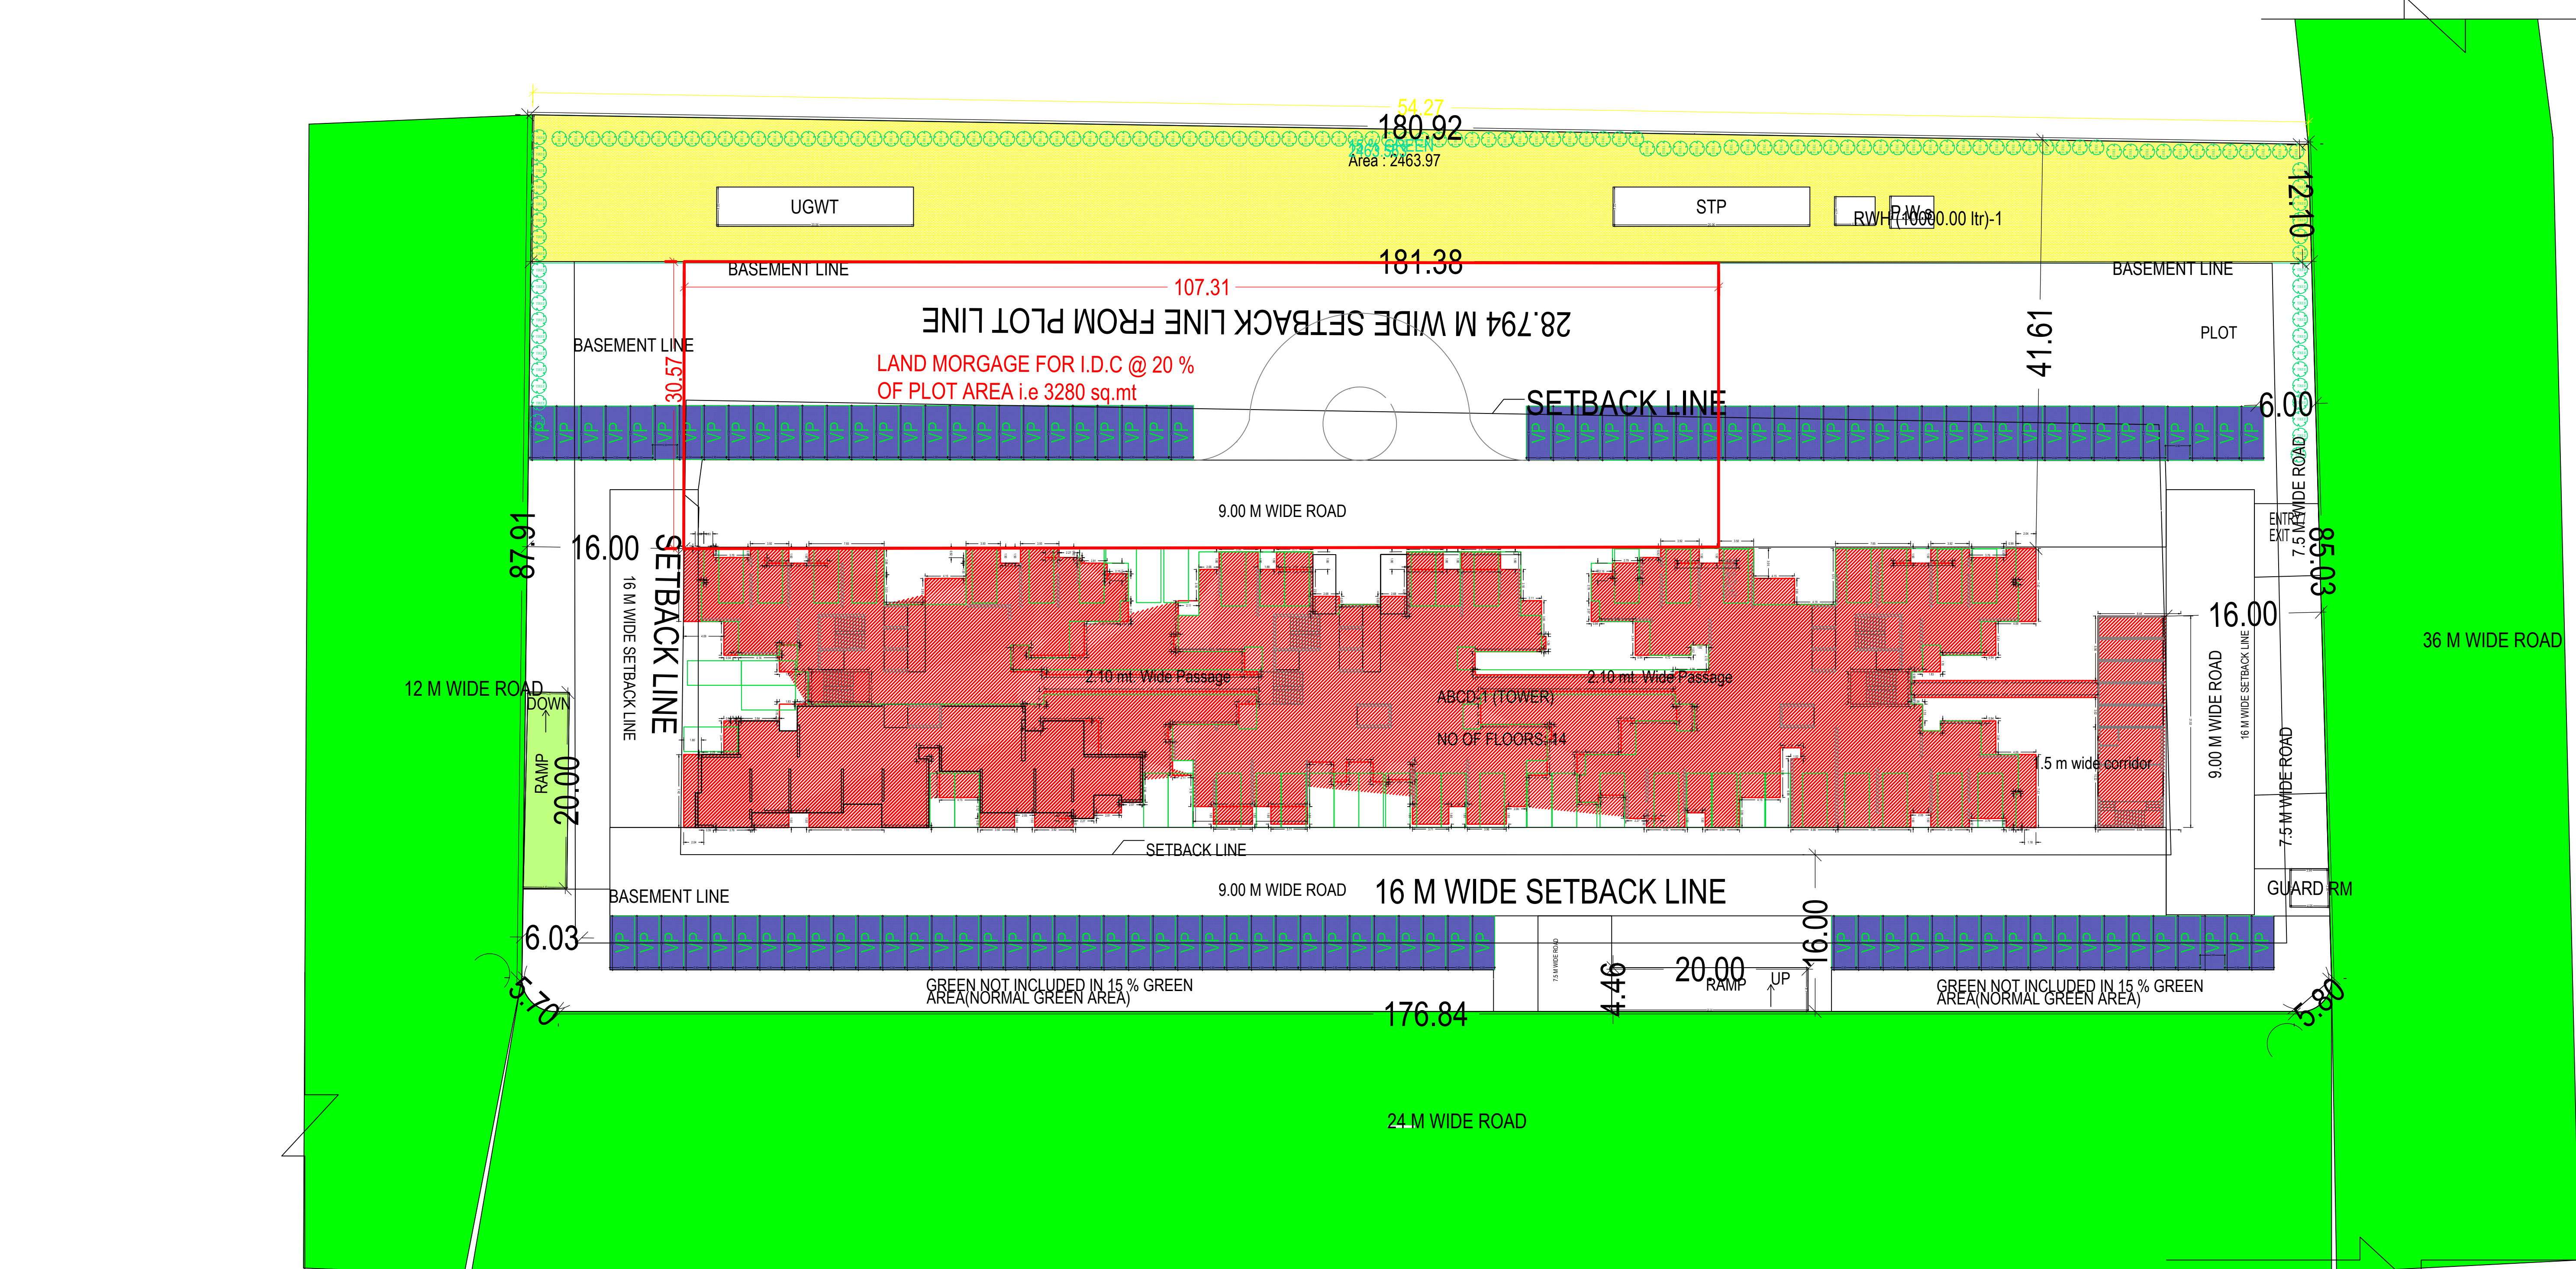

UnibUA Table for Building 'ABCD (TOWER)											
Floor	Name	UnibUA Type	Gross UnibUA Area	Deductions From Gross UnibUA (Area in Sq.m.)	UnibUA Area	Door	Window	External Wall	Balcony	Carpet Area	No. of Unit
STILT FLOOR PLAN	Community Facility	Utility Area	401.21	11.60	389.61	0.00	0.00	0.79	0.00	388.82	02
	shop	OTHER	74.97	0.00	151.62	0.00	1.12	0.00	3.13	0.00	70.72
	SPLIT D	FLAT	67.86	0.00	67.86	0.00	1.34	4.81	0.00	61.71	
	Total per Floor	Typical	544.04	11.60	532.44	1.12	1.34	6.73	0.00	521.25	02
Total											

Balcony Calculations Table

FLOOR	SIZE	AREA	TOTAL AREA
FIRST FLOOR PLAN	1.50 X 3.30 X 1.1 X 1.1	5.06	418.91
	1.50 X 3.34 X 8.9 X 1.1	35.84	
	1.50 X 3.30 X 4.1 X 1.1	17.56	
	1.50 X 2.11 X 4.9 X 1.1	12.64	
	1.50 X 3.30 X 7.9 X 1.1	35.28	
	2.67 X 7.65 X 4.1 X 1.1	61.80	
	1.80 X 7.42 X 3.9 X 1.1	33.72	
	1.80 X 2.81 X 2.2 X 1.1	10.12	
	1.80 X 2.69 X 3.1 X 1.1	14.49	
	1.80 X 2.69 X 3.1 X 1.1	14.49	
	1.80 X 3.71 X 4.1 X 1.1	26.68	
	2.67 X 4.15 X 3.3 X 1.1	33.18	
	1.80 X 3.36 X 2.1 X 1.1	14.28	
	1.80 X 7.42 X 3.9 X 1.1	11.26	
	1.82 X 7.22 X 1.1 X 1.1	4.94	
	2.65 X 4.15 X 1.1 X 1.1	11.00	
SECOND FLOOR PLAN	1.82 X 7.22 X 3.9 X 1.1	14.88	380.17
	1.80 X 2.79 X 1.1 X 1.1	38.74	
	1.80 X 7.29 X 1.1 X 1.1	5.02	
	1.80 X 3.36 X 2.1 X 1.1	14.28	
	1.50 X 3.30 X 1.1 X 1.1	5.06	
	1.50 X 3.34 X 8.9 X 1.1	35.84	
	1.50 X 3.30 X 4.1 X 1.1	17.56	
	1.50 X 2.11 X 4.9 X 1.1	12.64	
	1.50 X 3.30 X 7.9 X 1.1	35.28	
	2.67 X 7.65 X 4.1 X 1.1	61.80	
	1.80 X 7.42 X 3.9 X 1.1	33.72	
	1.80 X 2.81 X 2.2 X 1.1	10.12	
	1.80 X 2.69 X 3.1 X 1.1	14.49	
	1.80 X 2.69 X 3.1 X 1.1	14.49	
	1.80 X 3.71 X 4.1 X 1.1	26.68	
	2.67 X 4.15 X 3.3 X 1.1	33.18	
TYPICAL - 3-11 FLOOR PLAN	1.80 X 3.36 X 2.1 X 1.1	14.28	341.53
	1.80 X 7.42 X 3.9 X 1.1	11.26	
	1.82 X 7.22 X 1.1 X 1.1	4.92	
	1.80 X 3.36 X 2.1 X 1.1	14.28	
	1.50 X 3.30 X 1.1 X 1.1	45.54	
	1.50 X 3.34 X 8.9 X 1.1	322.56	
	1.50 X 3.30 X 4.1 X 1.1	180.04	
	1.50 X 2.11 X 4.9 X 1.1	113.76	
	1.50 X 3.30 X 7.9 X 1.1	371.52	
	2.67 X 7.65 X 4.1 X 1.1	589.20	
	1.80 X 7.42 X 3.9 X 1.1	303.48	
	1.80 X 2.81 X 2.2 X 1.1	91.08	
	1.80 X 2.69 X 3.1 X 1.1	130.41	
	1.80 X 2.69 X 3.1 X 1.1	130.41	
	1.80 X 3.71 X 4.1 X 1.1	260.12	
	2.67 X 4.15 X 3.3 X 1.1	298.62	
TWELFTH FLOOR PLAN	1.80 X 3.36 X 2.1 X 1.1	128.52	144.34
	1.80 X 7.42 X 3.9 X 1.1	101.34	
	1.82 X 7.22 X 1.1 X 1.1	44.46	
	2.65 X 4.15 X 1.1 X 1.1	99.00	
	1.82 X 7.22 X 3.9 X 1.1	133.92	
	1.80 X 2.79 X 1.1 X 1.1	43.18	
	1.80 X 3.36 X 2.1 X 1.1	128.34	
	1.50 X 3.30 X 1.1 X 1.1	17.92	
	1.50 X 3.34 X 4.1 X 1.1	8.78	
	1.50 X 3.30 X 2.1 X 1.1	15.12	
	2.67 X 7.65 X 4.1 X 1.1	33.60	
	1.80 X 7.42 X 3.9 X 1.1	22.48	
	1.80 X 2.81 X 2.2 X 1.1	10.12	
	2.67 X 4.15 X 1.1 X 1.1	11.06	
	1.82 X 7.22 X 1.1 X 1.1	4.94	
	2.65 X 4.15 X 1.1 X 1.1	11.00	
Total	1.82 X 7.22 X 3.9 X 1.1	4.96	4362.95