

No. 354/468/1442/08-09
दिनांक 09-03-21




डिप्टी कमिशनर
अवर अफिस

नगर नियोजक (भवन)


आशीष शिवपुरी
मुख्य नगर नियोजक
कानपुर नगरपालिका

7M OFFSET FROM SITE LINE
AS HEIGHT RESTRICTION LINE

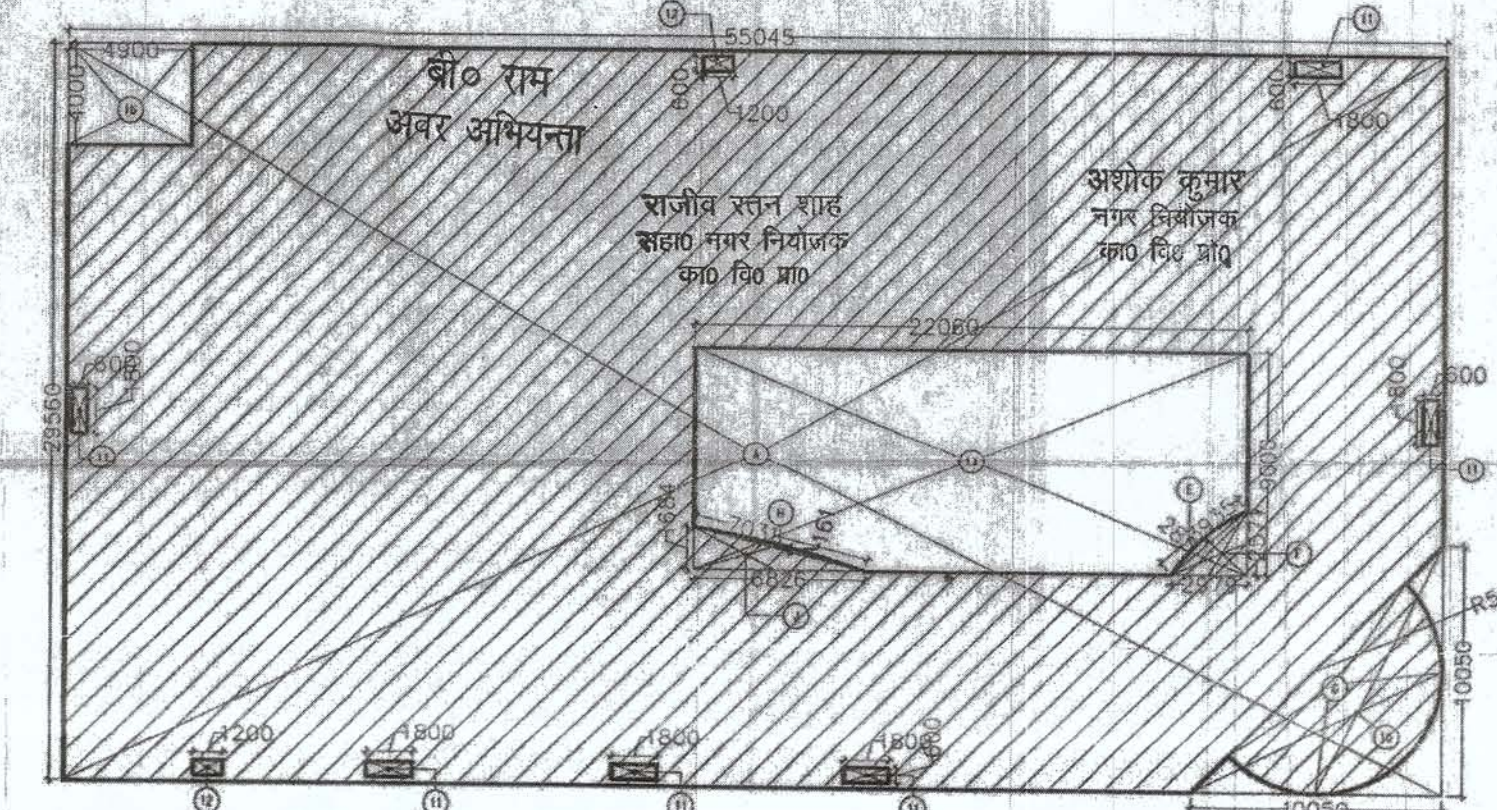

GROUND COVERAGE				
S.NO	FIGURE	NO.	SIZE (mm)	AREA (sq.m)
A	RECTANGLE	1	55045 x 29560	1627.130
E	SEC. OF CIRCLE	1	1/2 x 3935 x 285	0.748
F	TRIANGLE	1	1/2 x 2679 x 2571	3.829
G	SEMI CIRCLE	1	1/2 x 5000 x 5000	39.268
H	SEC. OF CIRCLE	1	1/2 x 7031 x 161	0.755
J	TRIANGLE	1	1/2 x 6826 x 1684	5.748
TOTAL				1677.496
DEDUCTIONS				
S.NO	FIGURE	NO.	SIZE (mm)	AREA (sq.m)
10	TRIANGLE	1	1/2 x 10050 x 10050	60.501
11	RECTANGLE	6	600 x 1800	6.480
12	RECTANGLE	2	600 x 1200	1.440
13	RECTANGLE	1	22080 x 9000	198.540
16	RECTANGLE	1	4900 x 4000	19.600
TOTAL				276.561
				AREA = 1400.935 sq.m

NOTES:

- ALL BUILDING EXCLUDING BASEMENTS FULLY AIR CONDITIONED AS PER N.B.C. NORMS.
- ALL BASEMENTS ARE MECHANICALLY LIGHTED AND VENTILATED AS PER N.B.C. NORMS.
- ALL BUILDING INCLUDING BASEMENT FULLY SPRINKLERED AS PER N.B.C. NORMS.
- ALL LIFTS, ESCALATORS AND TRAVELATORS SIZES ARE REFERRED FROM OHS CATALOGUE.
- THE SPEED OF ALL ESCALATORS & TRAVELATORS IS 0.75m/s.








