
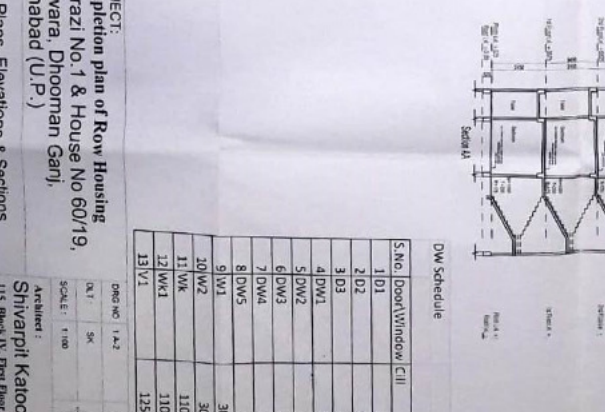
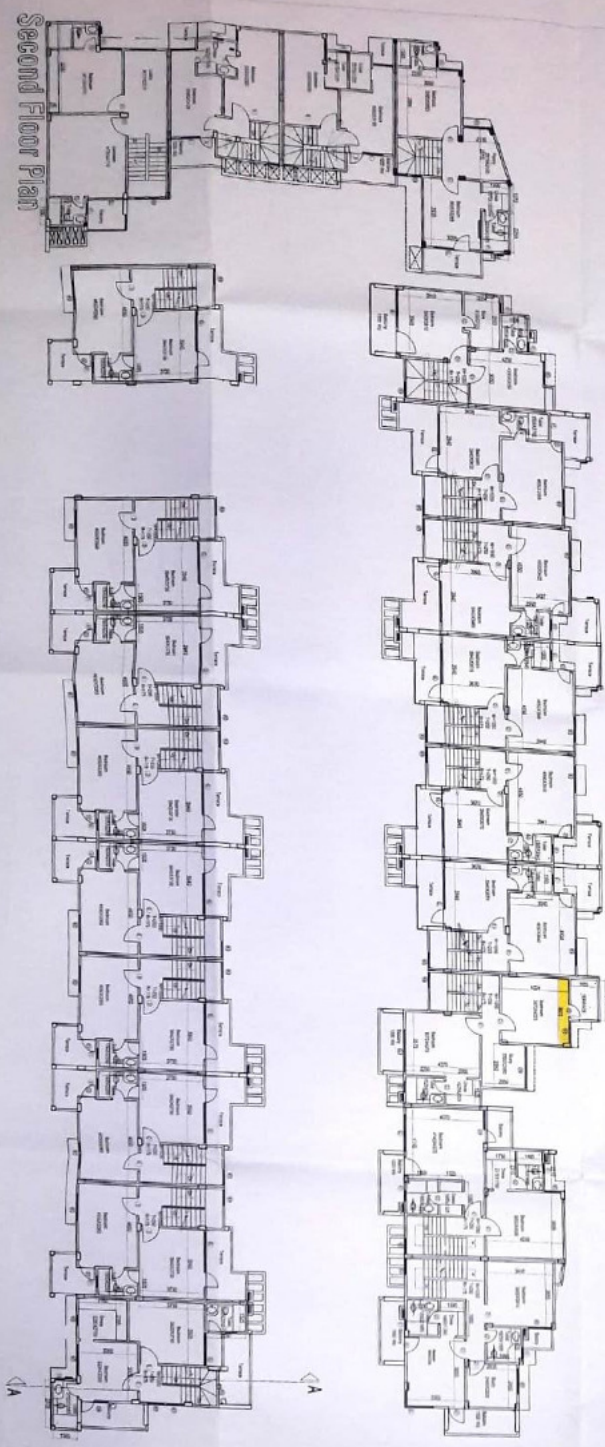



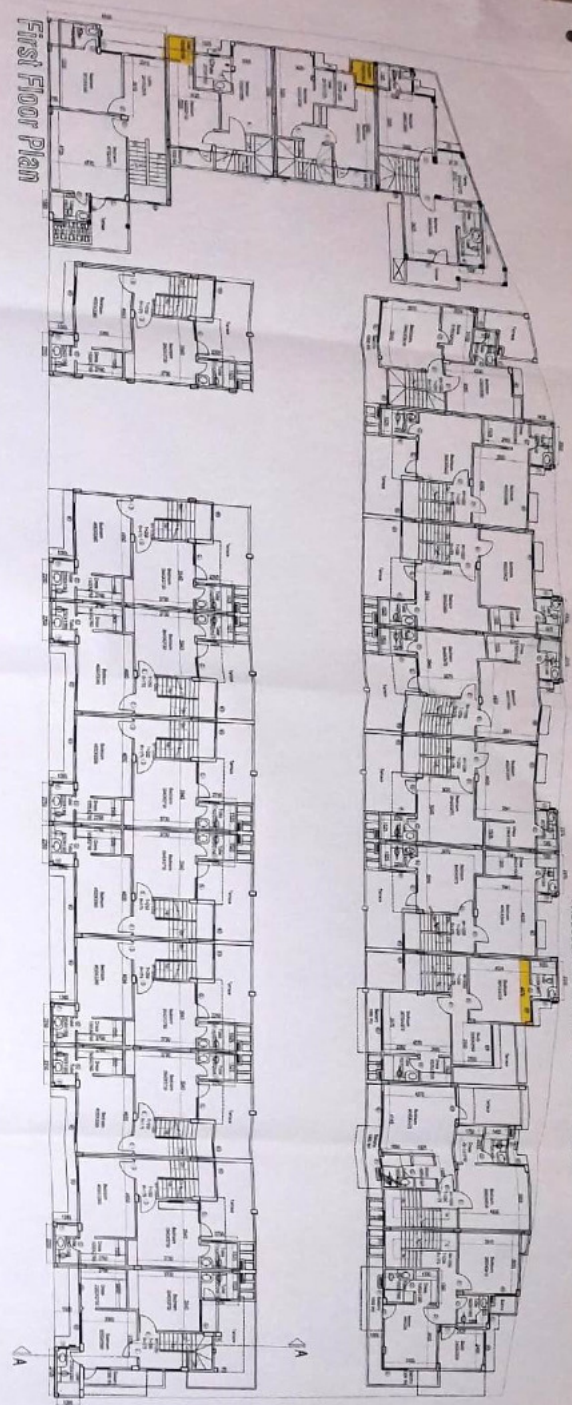

DW Schedule

S.No	Door/Window Cill	Lintel	Size
1 D1	0	2450	1200x2450
2 D2	0	2175	1000x2175
3 D3	0	2175	750x2150
4 DW1	0	2450	1450x2450
5 DW2	0	2450	1600x2450
6 DW3	0	2450	1800x2450
7 DW4	0	2450	2300x2450
8 DW5	0	2450	3100x2450
9 W1	300	2450	1800x2150
10 W2	300	2450	1410x2150
11 WK	1100	2450	1050x1350
12 WK1	1100	2450	750x1350
13 V1	1250	2450	600x1200

PROJECT:
Completion plan of Row Housing
at Arazi No. 1 & House No 60/19,
Allahabad (U.P.)








Architect:
115, Block IV, First Floor, Ganga Shopping Complex,
Sector-29, Noida (U.P.)
Phone: 0120-4271180
shivapitkapoor@gmail.com

Declaration: This is to Certify That The Drawings Have Been Prepared as per Building Bye-Laws of 2008 modified 2012 and further modified vide GO No. 4628-3-16-34/Vvmbh/08 dated 17-06-2016 and National Building Code of 2016.

Owner: Shri Shekhar Kapoor
PRITHVI KUND (Completion)
Promoter & Developers: M/S Sai Dham Apartments, Allahabad (U.P.)

TITLE: Plans, Elevations & Sections

Terrace Plan

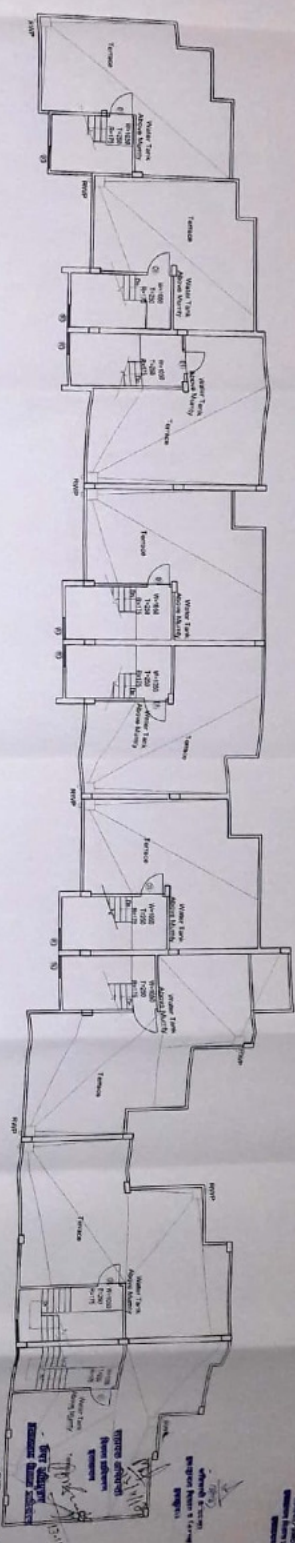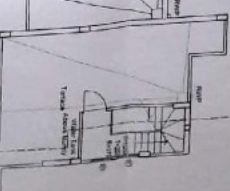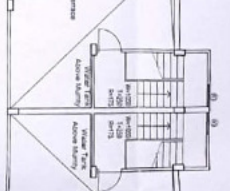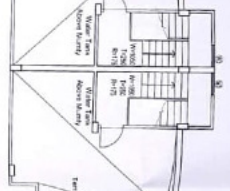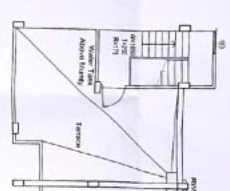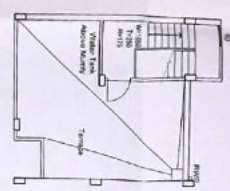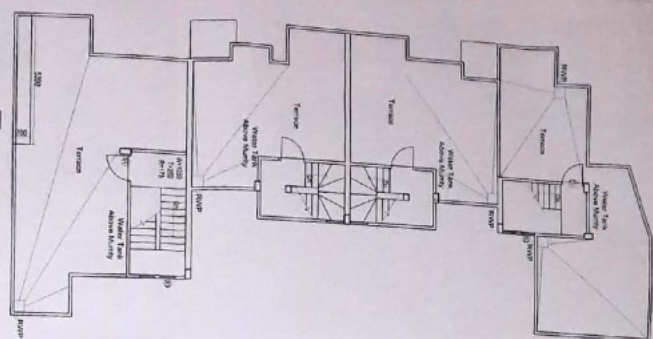



Declaration : This is to Certify That The Drawings Have Been Prepared as per Building Bye-Laws of 2008 modified 2012 and further modified vide GO No. 462/8-3-16-34/Vidh/08 dated 17-06-2016 and National Building Code of 2016.

Owner : Shri Shekhar Kapoor
PRITHVI KUNJ (Completion)
Promoter & Developers, MIS Sai Dham Apartments, Alibabad (U.P.)

PROJECT:
Completion plan of Row Housing
at Atrazi No.1 & House No 60/19,
Harwara, Dhooman Ganj,
Alibabad (U.P.)

Architect :
115, Bhai IV, First Floor, Gang, Shopping Complex,
Sector-20, Noida (U.P.)
Phone: 0120-4717588

SEKHAR KAPOOR
115, Bhai IV, First Floor, Gang, Shopping Complex,
Sector-20, Noida (U.P.)

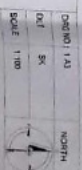


सहायक अभियन्ता
शिक्षण प्रशिक्षण
इलाहाबाद

Warranted Area

