


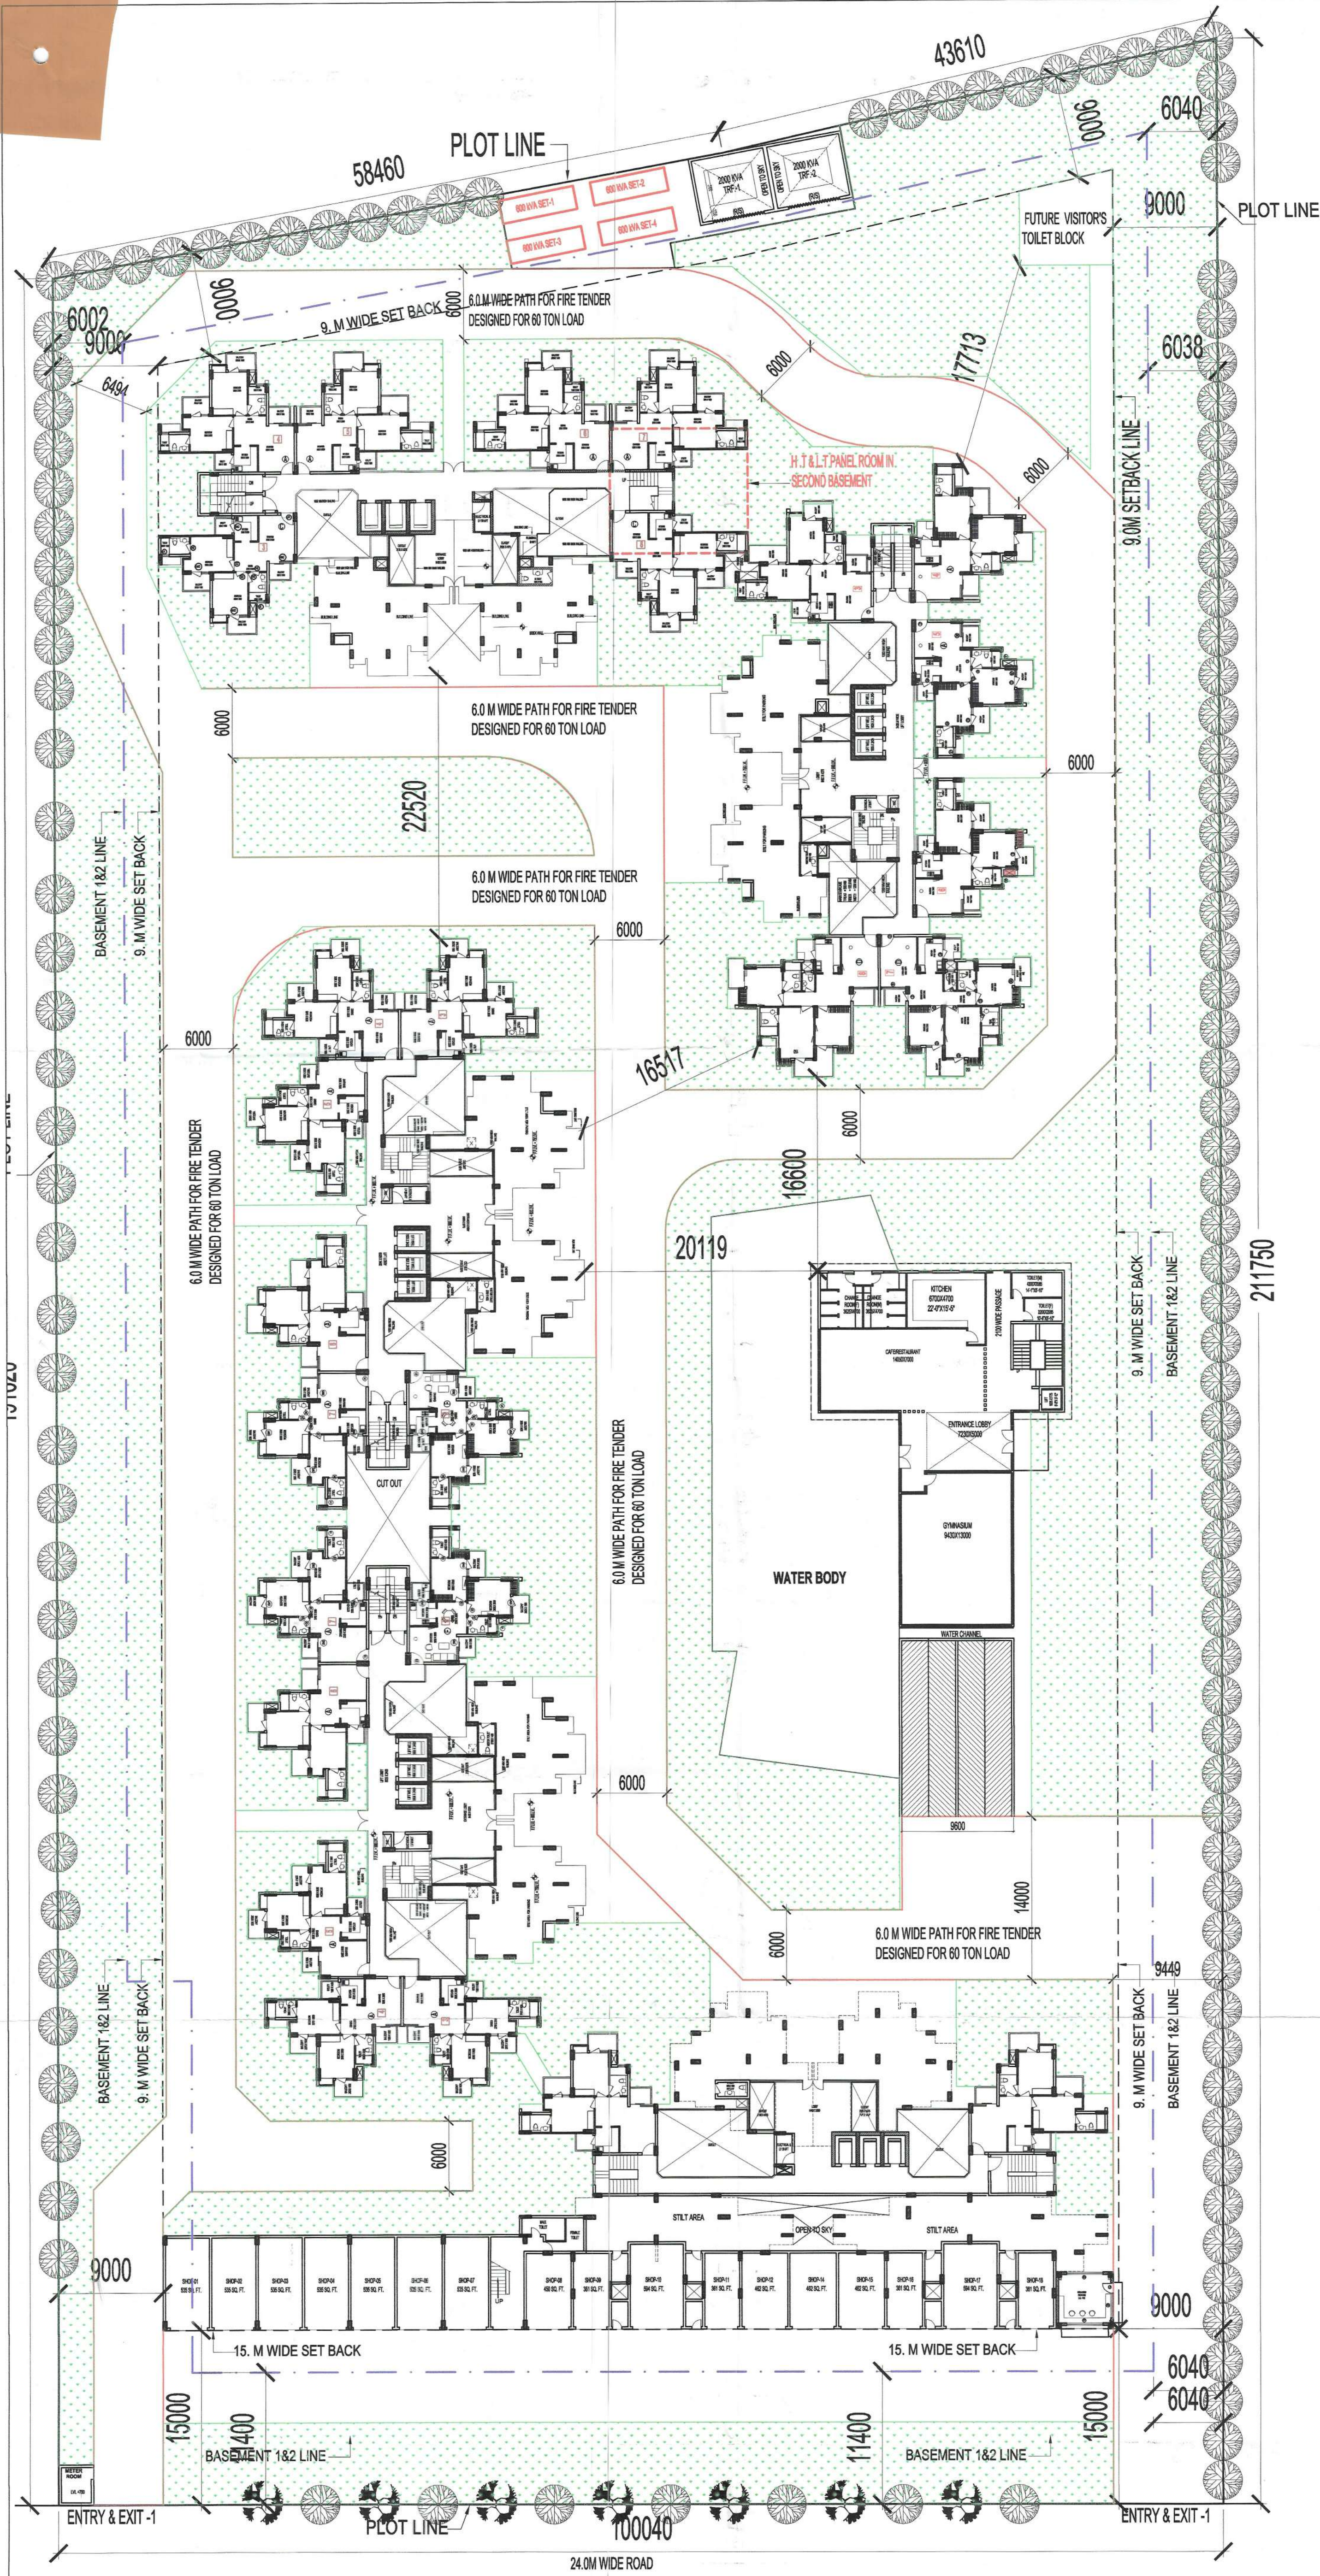
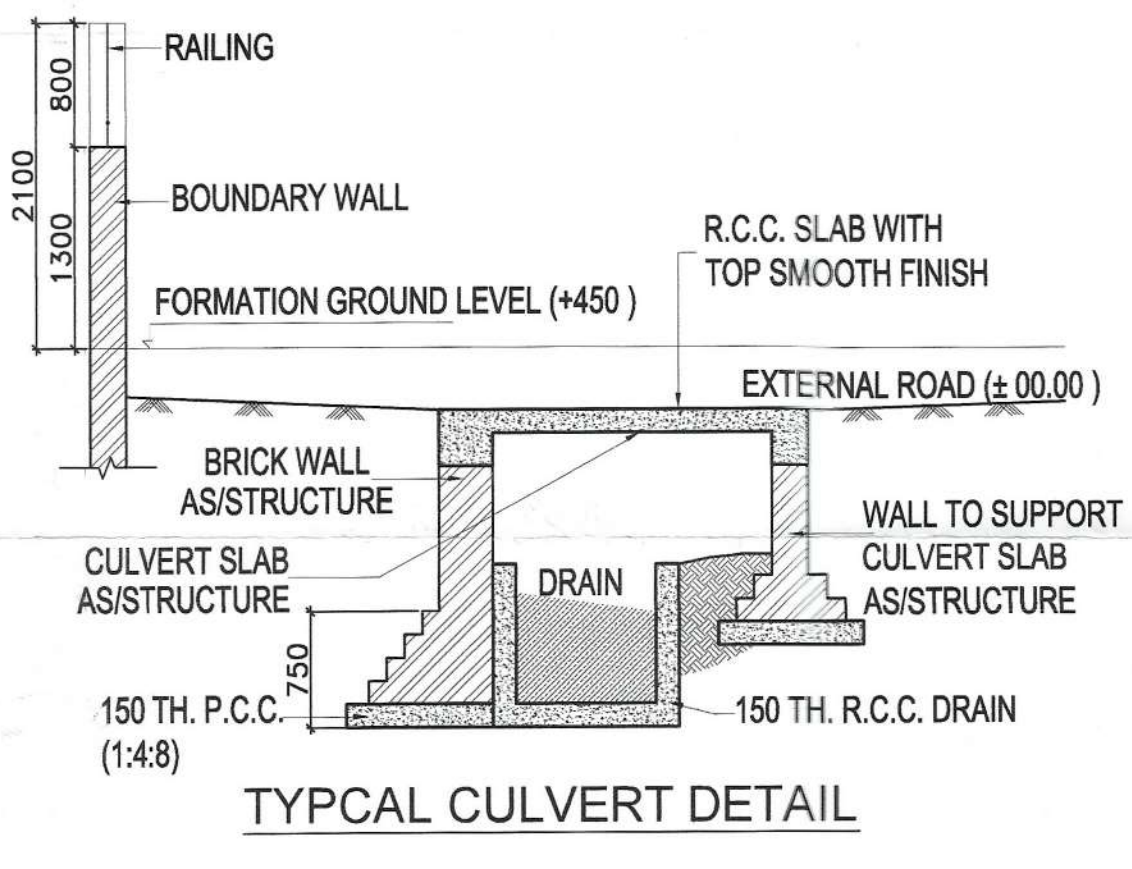
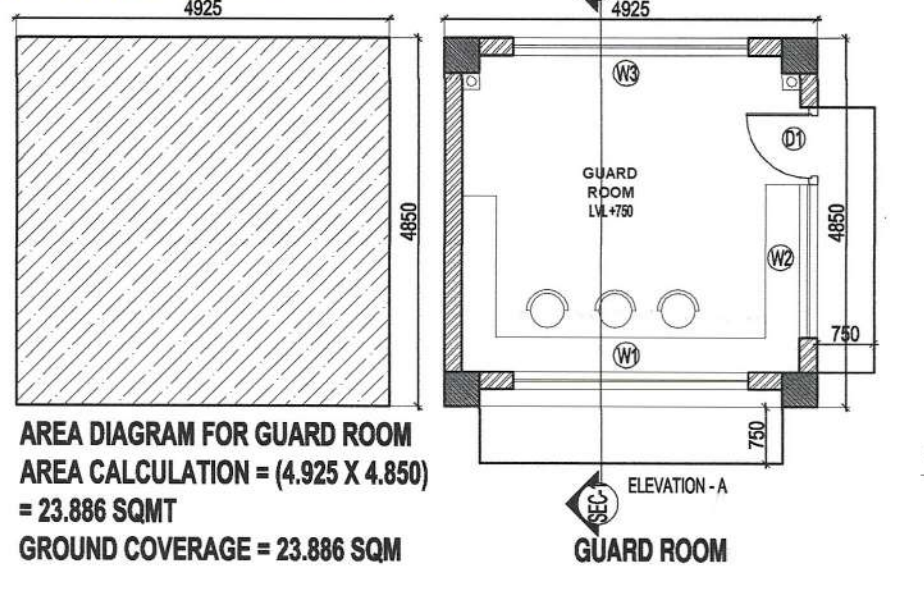
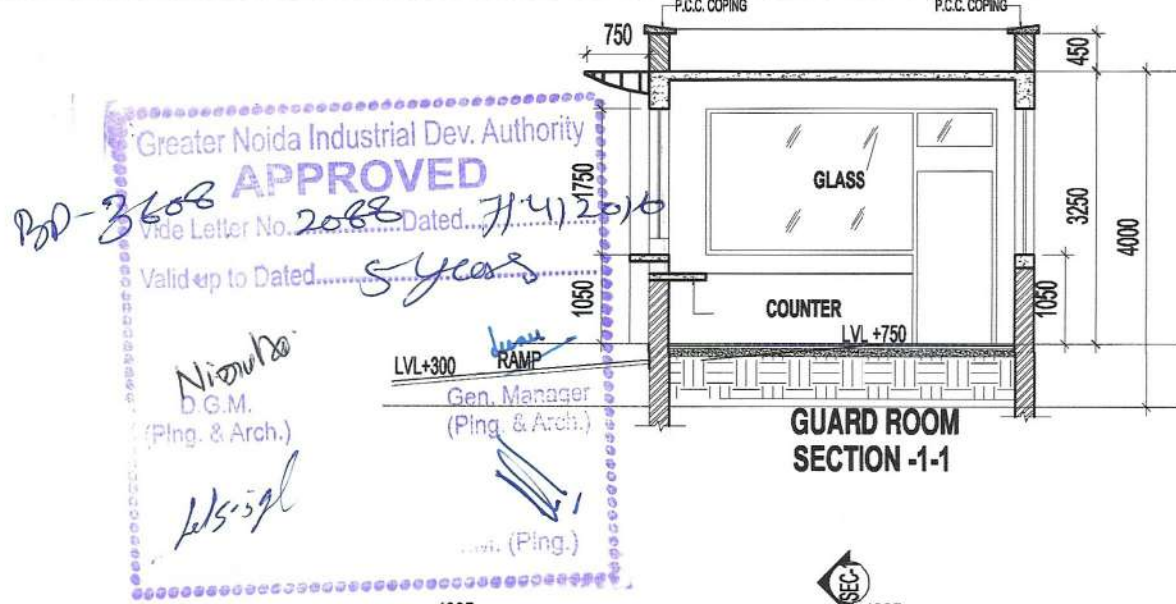
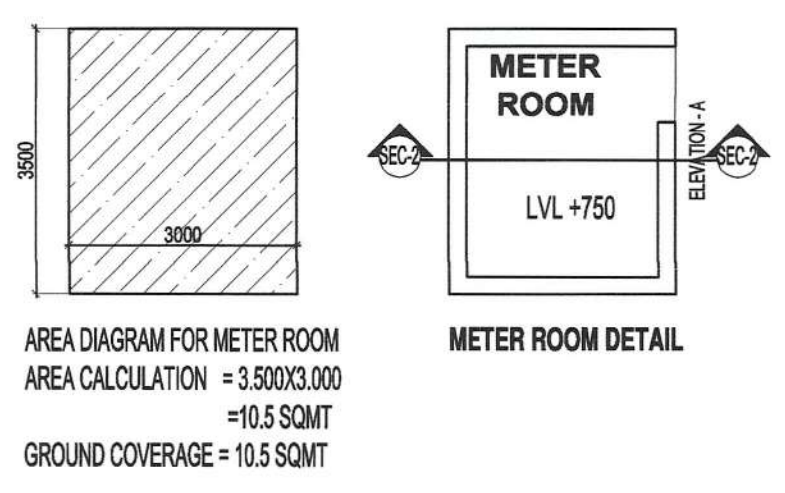


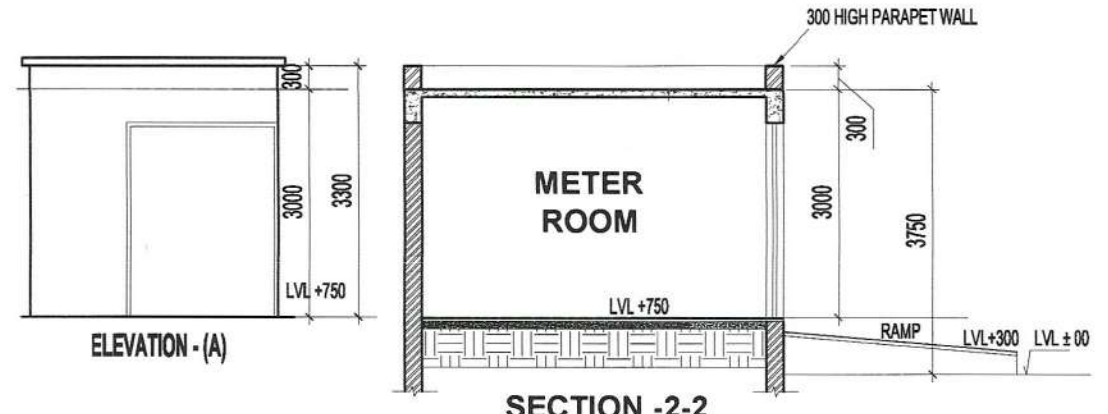

LANDSCAPE AREA CALCULATION			
PLOT AREA	20120.63	SQM	
GROUND COVERAGE=	4681.338	SQM	
OPEN AREA =	PLOT AREA - GROUND COV	SQM	
	20120.63 - 4681.338		
	15439.292	SQM	
MINIMUM LANDSCAPE AREA REQUIRED =	50% OF OPEN AREA		
	0.5 X 15439.292	SQM	
	7719.646	SQM	
PROPOSED LANDSCAPE AREA=	7760.580	SQM	
NO OF TREES REQUIRED=	1 TREE PER 100 SQM OF OPEN AREA		
	15439.292 / 100		
	154.393		
NO OF TREES PROPOSED =	160		
50 % TREES IS EVER GREEN	80		

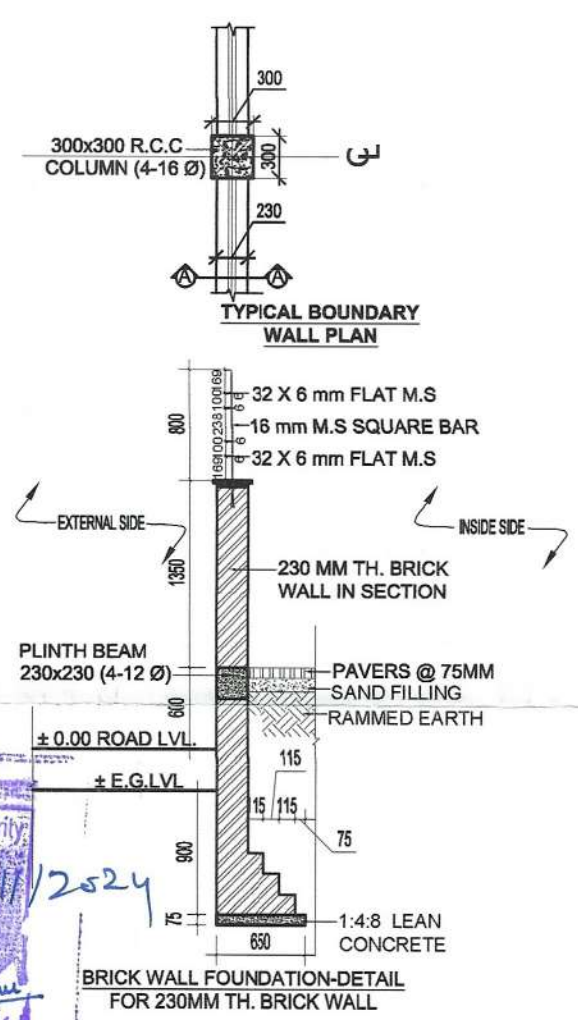

SEWERAGE LEGENDS :	
1. SEWER LINE	MH
2. MAN HOLE SIZE AS/TENDER	MH
DRAINAGE LEGEND:-	
1. MAN HOLE SIZE AS/TENDER	MH
2. RECHARGE WELL	RW
WATER SUPPLY LEGEND :	
1. 200Ø WATER SUPPLY LINE	—
2. VALVE	⊗
3. 150Ø RECYCLED WATER LINE	—

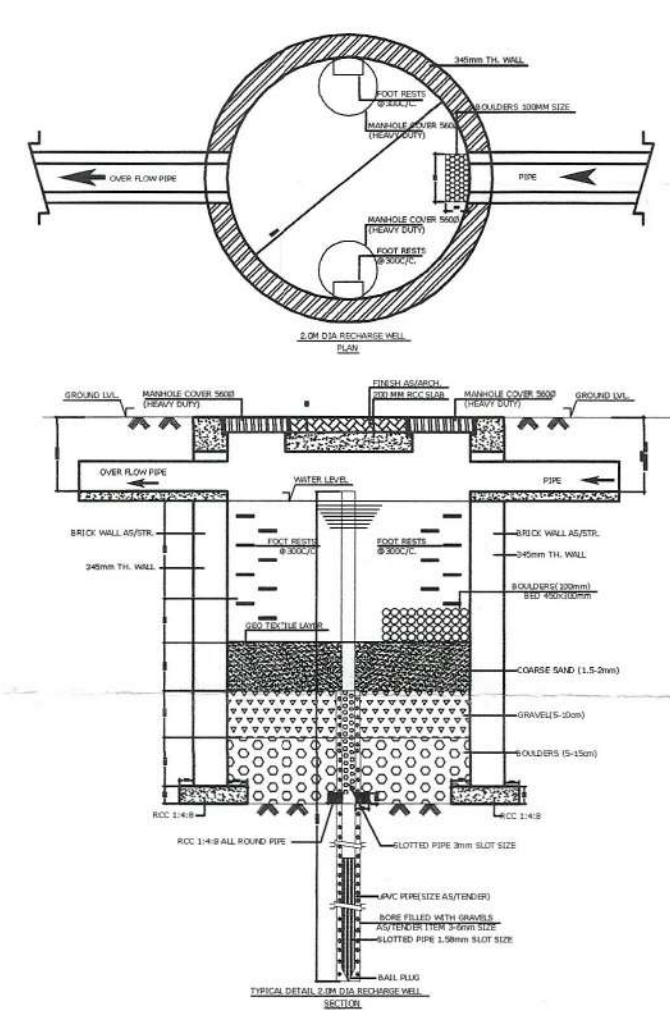

SHRI RADHA AQUA GARDENS

PROPOSED GROUP HOUSING FOR M/S DECENT BUILDWELL PVT. LTD. AT PLOT NO:- GH-05A, SECTOR-16B, GREATER NOIDA,(U.P.)

TOWN PLANNER SIGN

OWNER SIGN

ARCHITECT SIGN

KEY PLAN

PROJECT

PROPOSED GROUP HOUSING FOR DECENT BUILDWELL PVT. LTD. AT PLOT NO:- GH-05A, SECTOR-16B, GREATER NOIDA,(U.P.)

DATE: 06-10-15

PROJECT INCH: AMAR NATH

CHECKED BY: DEVESH SHAKYA

ARCHITECTS: Confluence

SCALE: 1:300

DEALT BY: AMAR NATH

APPROVED BY: VISHAL SHARMA

DRAWING TITLE: SITE LANDSCAPE PLAN -1

DRAWING NO.

REVISION