
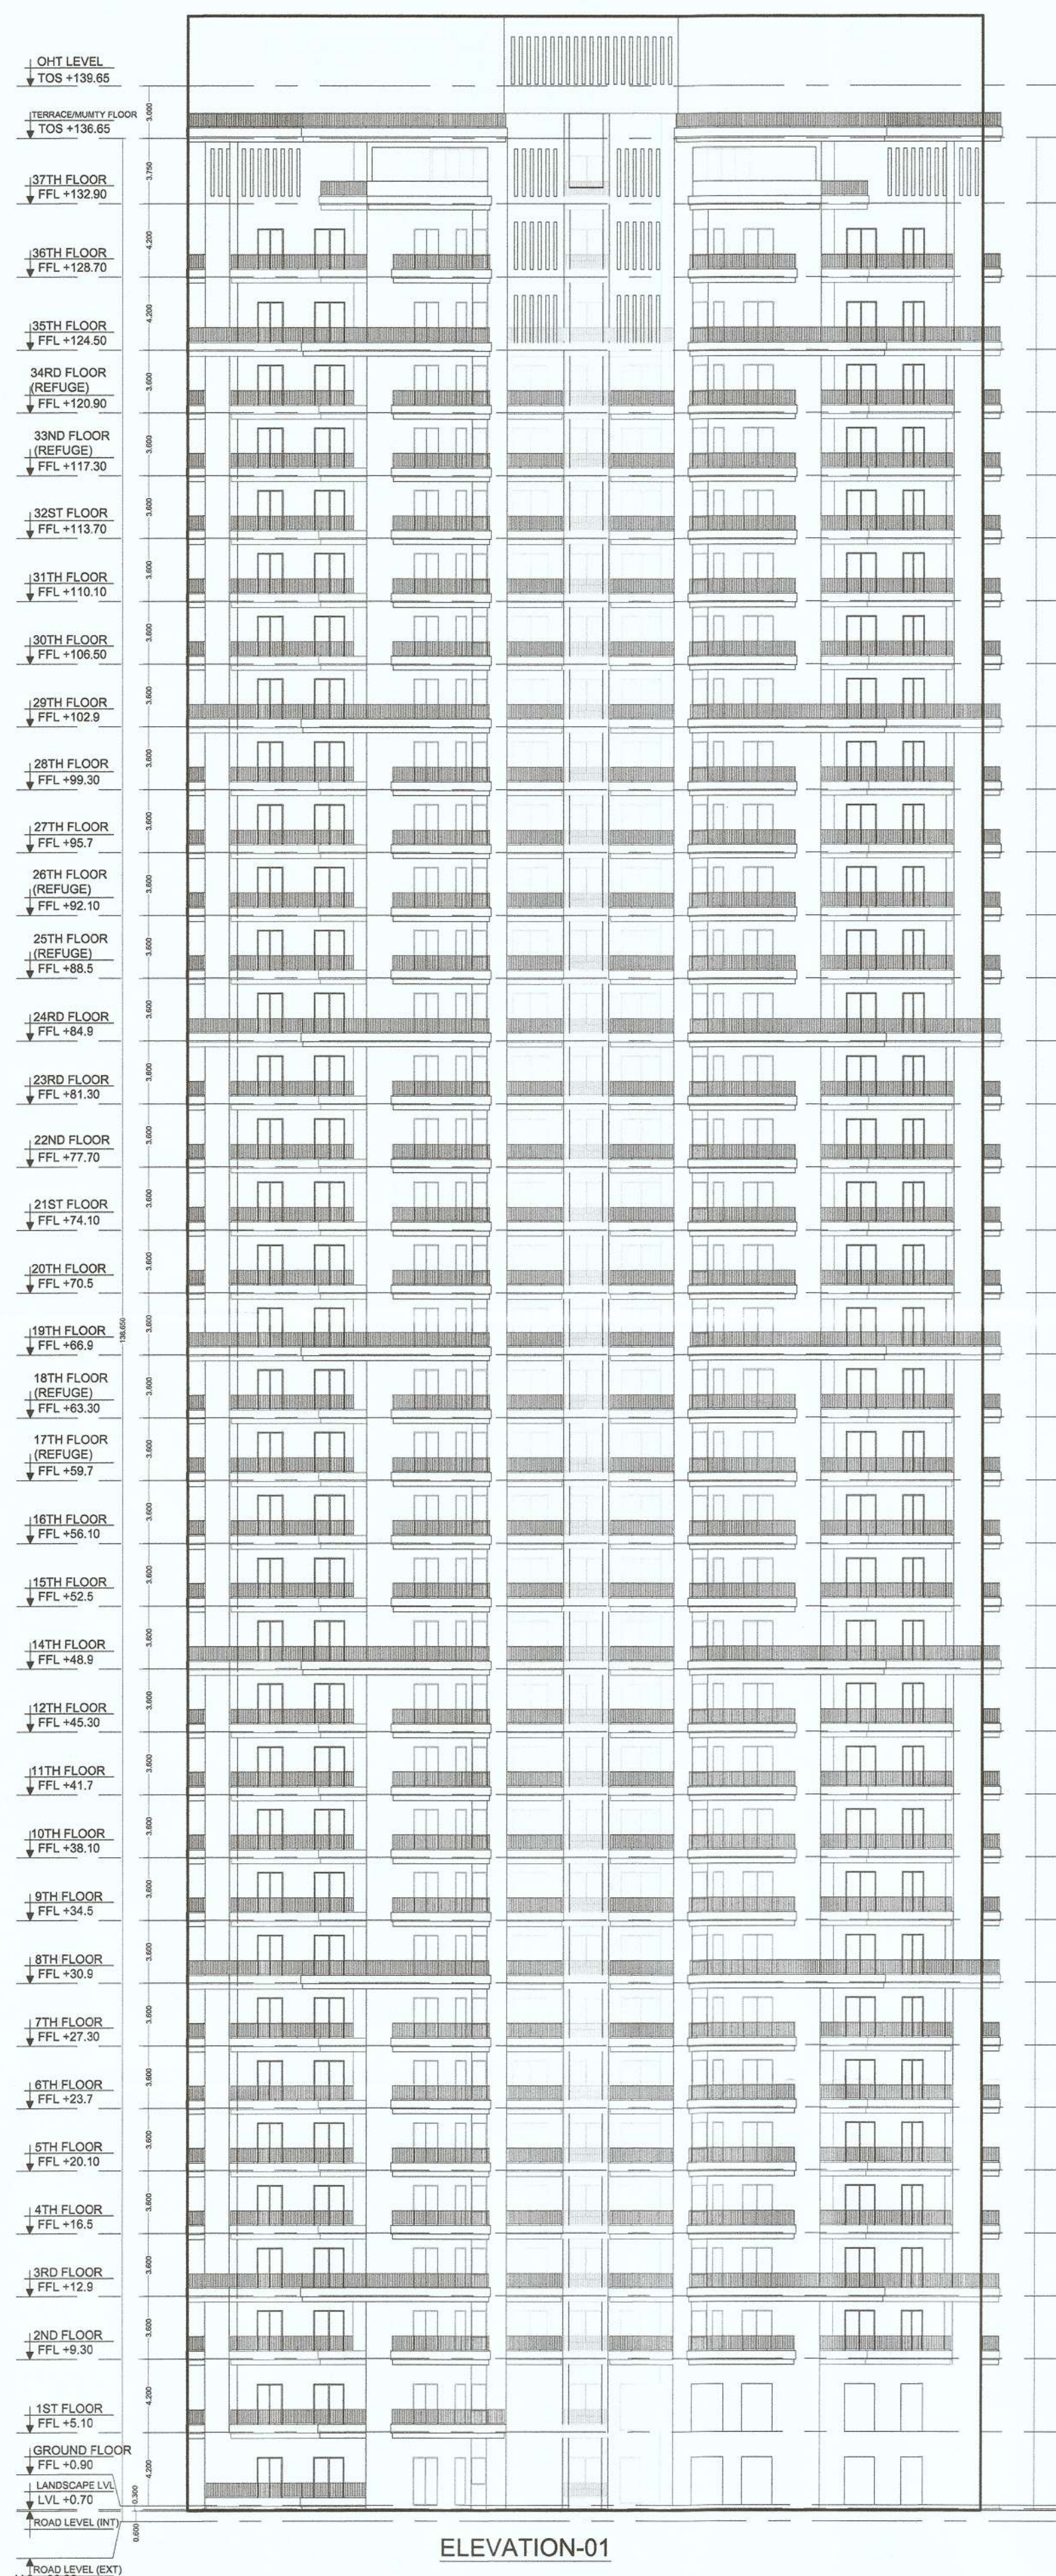


TOWER-1



सत्यापित प्रति
वस्तुनिष्ठ एवं नियोजन विभाग
नोएडा

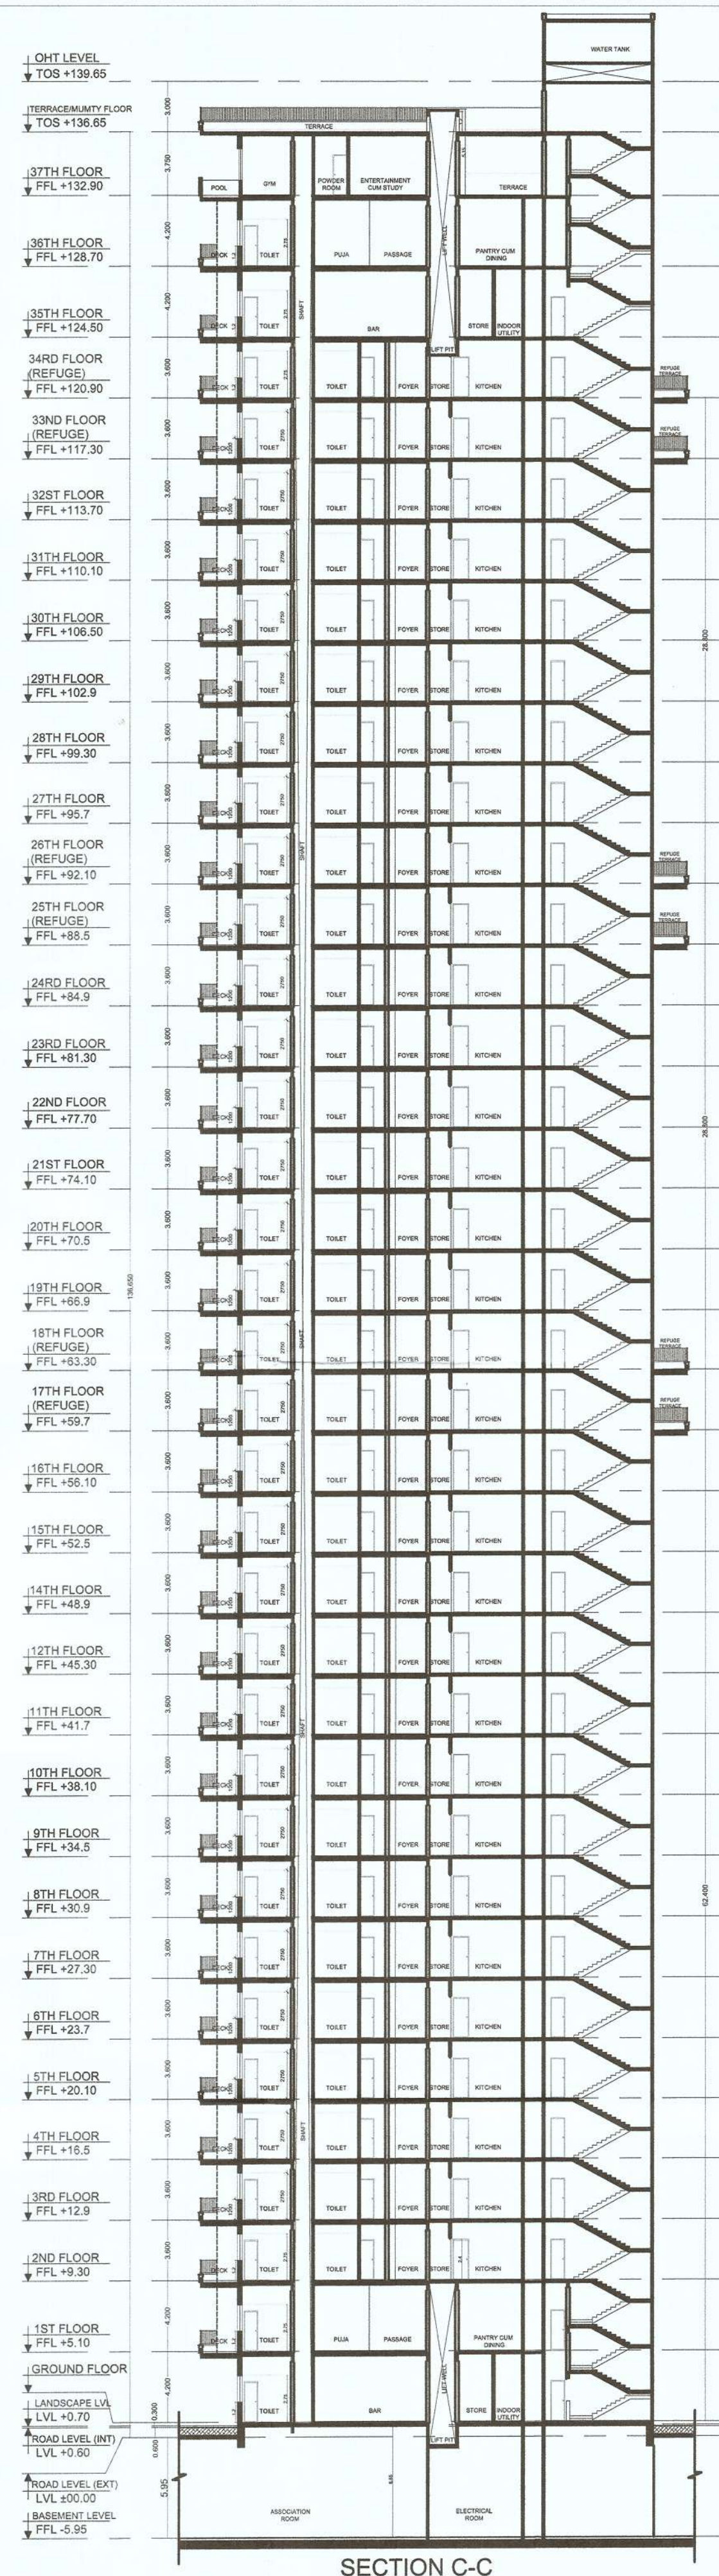



PROJECT	DESIGN CONSULTANT	ASSOCIATE DESIGN CONSULTANT	SERVICES CONSULTANTS	STRUCTURAL CONSULTANTS	DATE 02.03.2023	ARCHITECT'S SEAL & SIGNATURE	OWNER'S SEAL & SIGNATURE	DWG.NO. MAX-T1
PROPOSED GROUP HOUSING PLOT NO.-TS-02, AT JAYPEE GREENS WISH TOWN, SECTOR-128 NOIDA (UP).	M/S MAX ESTATES 128 PRIVATE LIMITED (Formerly ACCORD HOTELS AND RESORT PRIVATE LIMITED).	studio <i>lotus</i> F-301, First Floor, Lado-Sarai, Ch. Prem Singh House, New Delhi - 110030 Phone + 91 11 4057 0808, + 91 11 4052 7979	RSP RSP Design Consultants Pvt. Ltd. Unit 103, Bestech Business Tower, Sector-48 Sohna Road, Gurgaon-122018 Head Office: No.30, Museum Road, Bangalore - 560001 Tel: 25596868 Fax: 25596818 Email: rsp@rspindia.net; Web: www.rspindia.net	Proion Consultants Private Limited Building Services - MEP Consulting 82, Sukhdev Vihar, New Delhi 110 025, India. Tel: 26324400, www.proion.net	MELBOR STRUCTURAL SOLUTIONS #217/42, Sector 38C, Chandigarh - 160014	NEERJA DIXIT ARCHITECT CA/2004/34752 NEERJA DIXIT CA/2004/34752		DWG.TITLE. TOWER - 1 (SHEET 3 OF 3) SUBMISSION DRAWING

TOWER-2

सत्यापित प्रति
वस्तुनिष्ठ एवं नियोजन विभाग
नोएडा

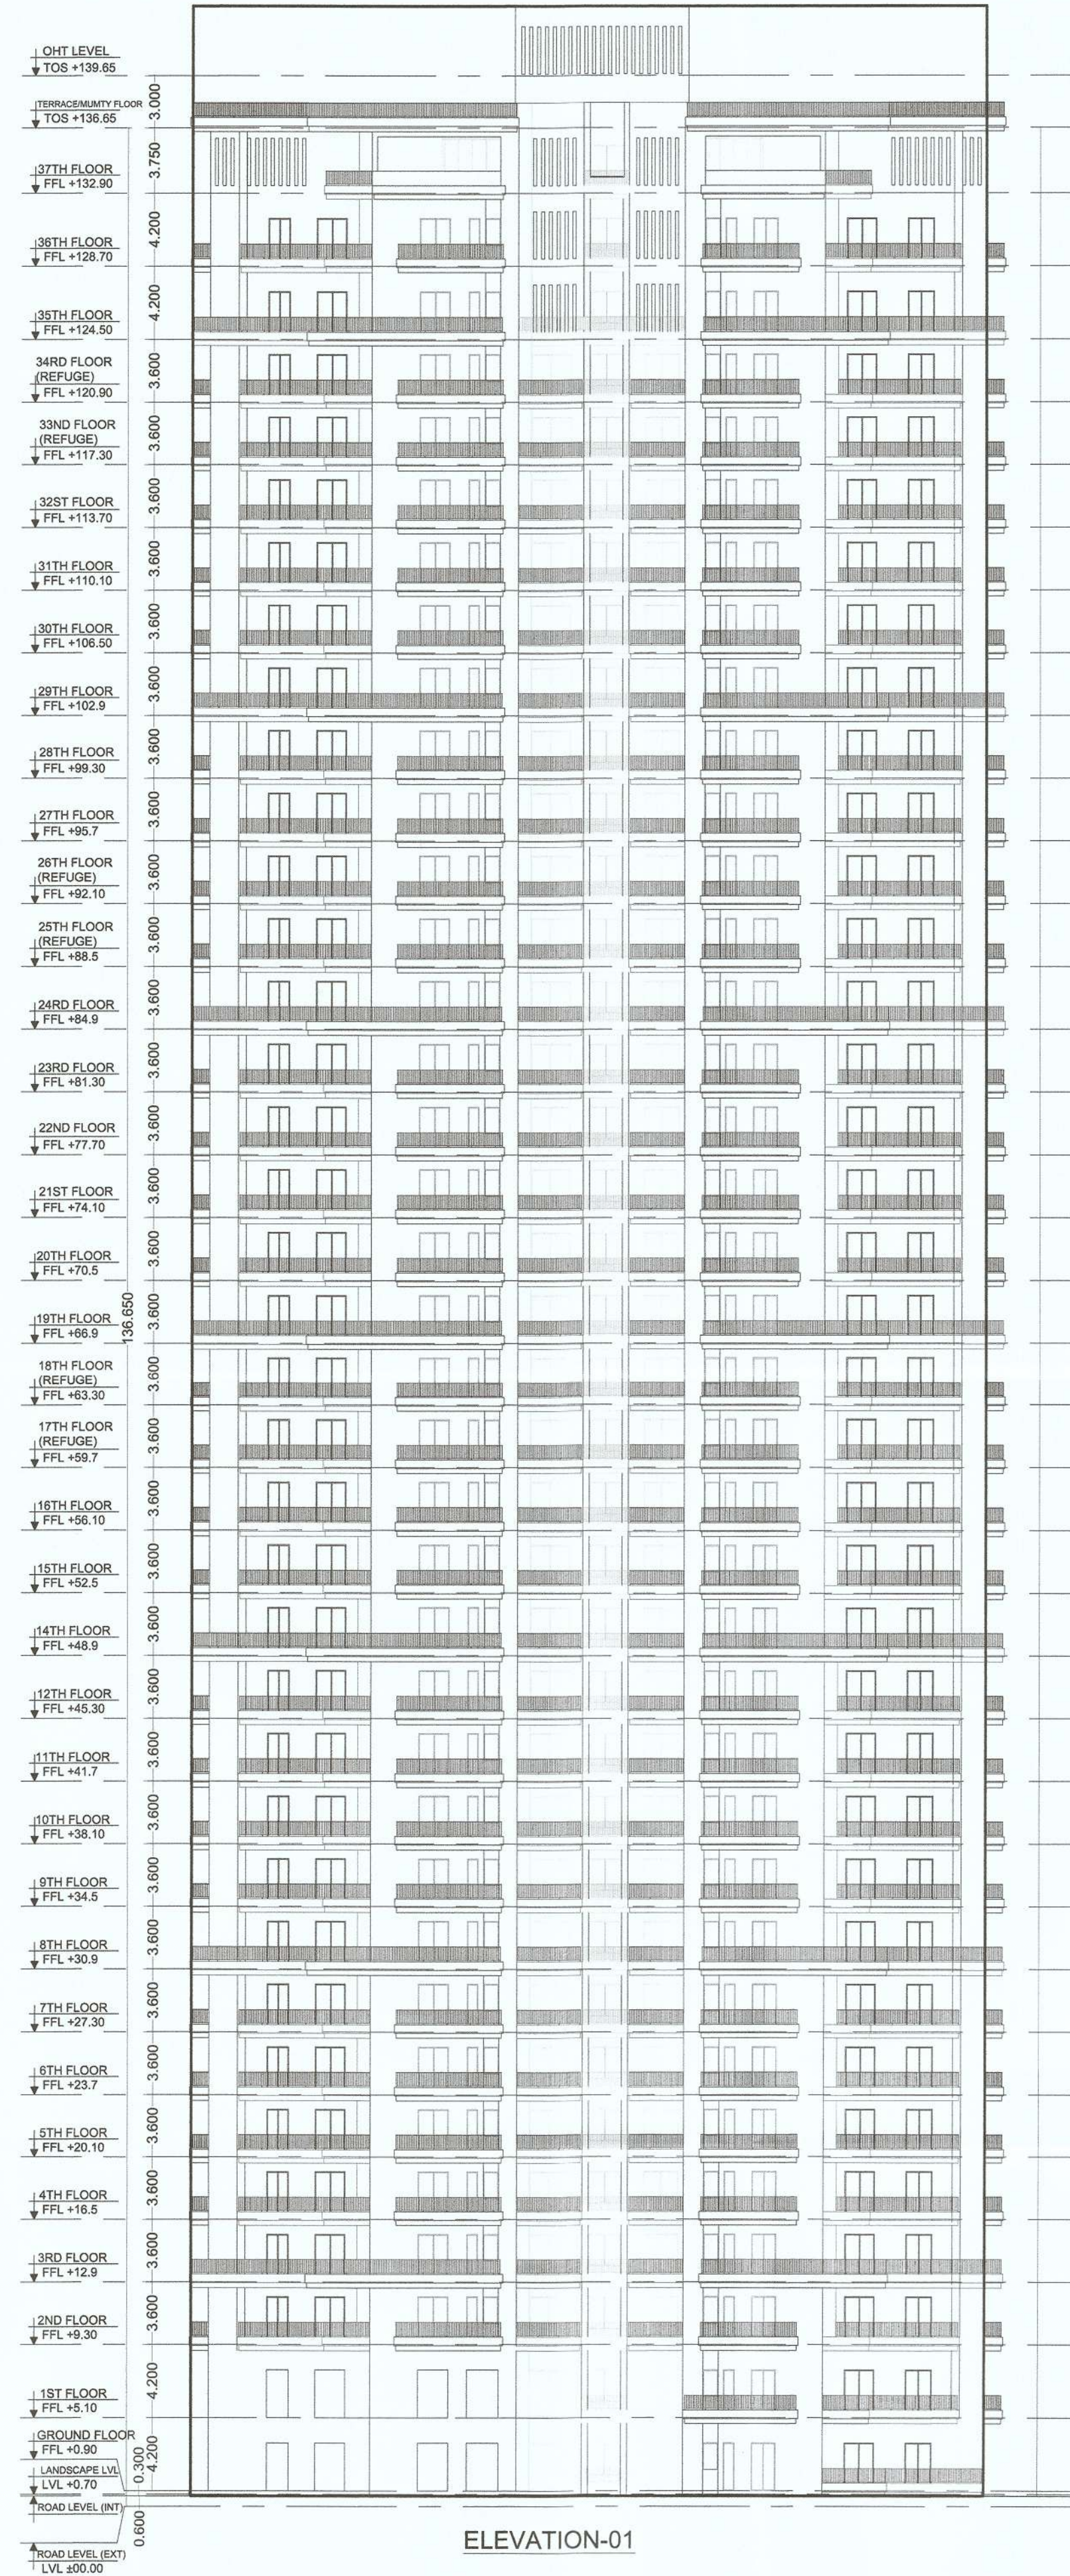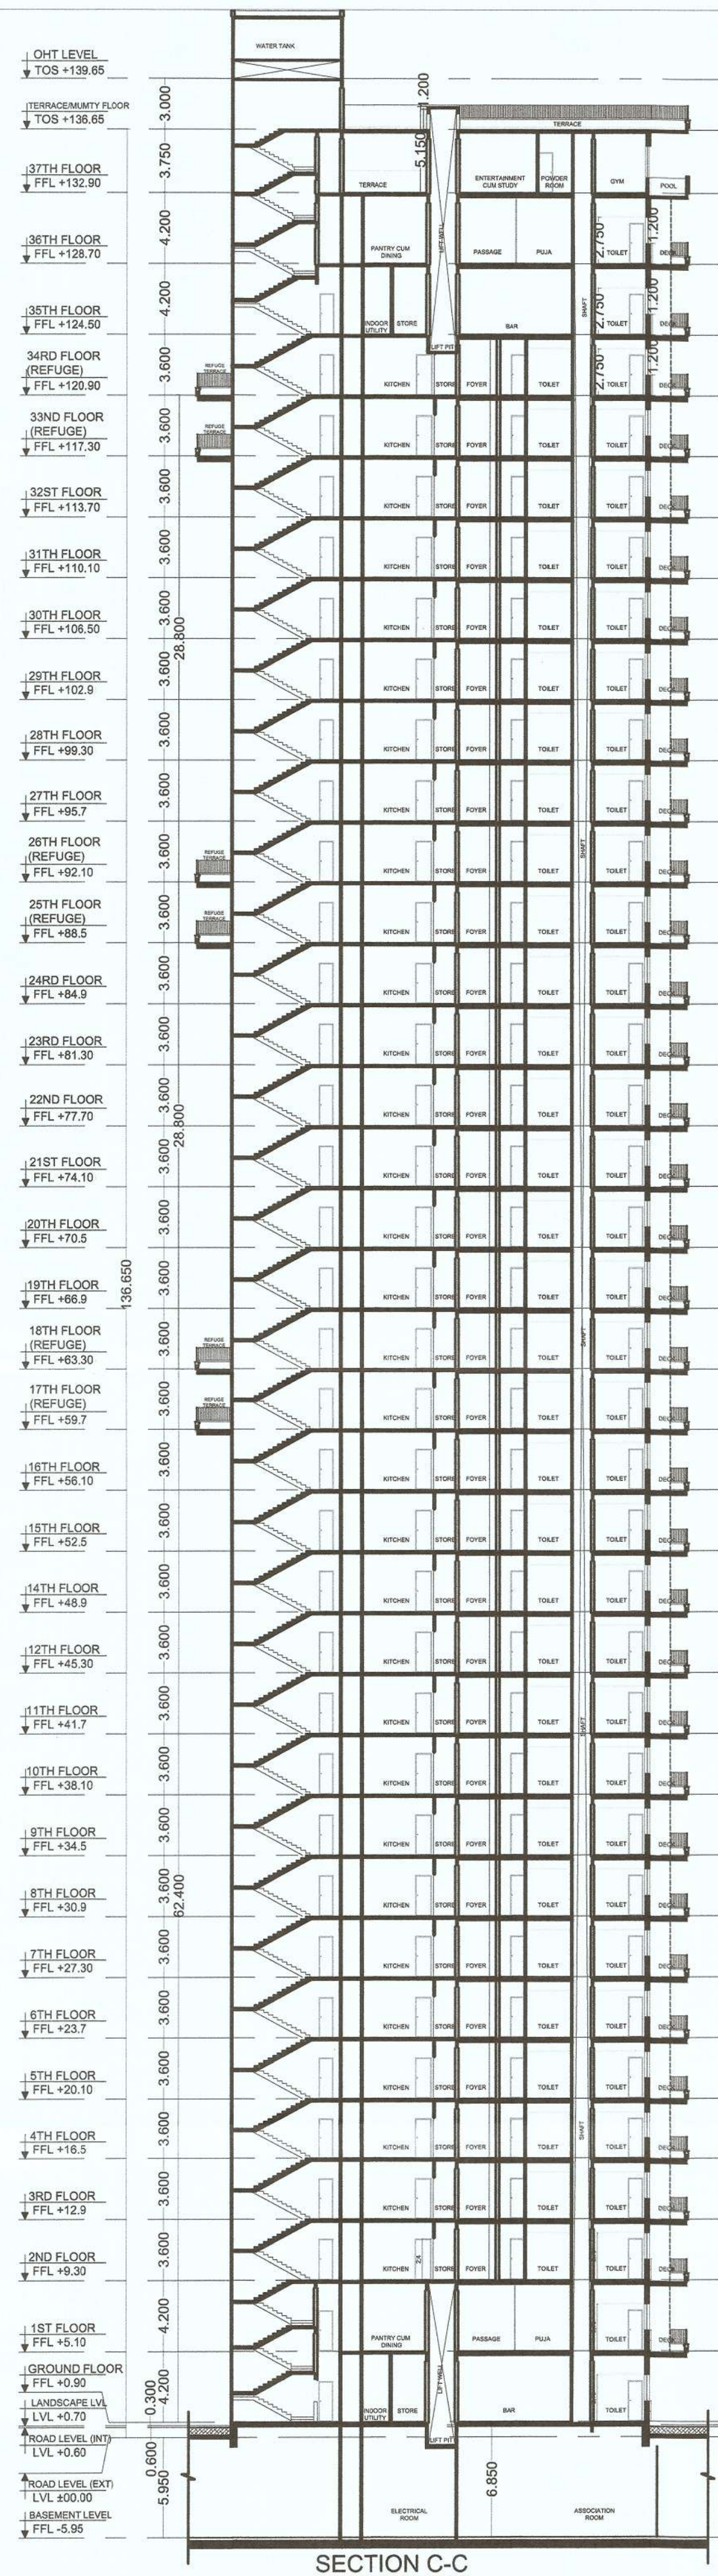

PROJECT		DESIGN CONSULTANT	ASSOCIATE DESIGN CONSULTANT	SERVICES CONSULTANTS	STRUCTURAL CONSULTANTS	DATE 02.03.2023	ARCHITECT'S SEAL & SIGNATURE	OWNER'S SEAL & SIGNATURE	DWG.NO. MAX-T2
PROPOSED GROUP HOUSING PLOT NO.-TS-02, AT JAYPEE GREENS WISH TOWN, SECTOR-128 NOIDA (UP).		M/S MAX ESTATES 128 PRIVATE LIMITED (Formerly ACCORD HOTELS AND RESORT PRIVATE LIMITED).	studio <i>lotus</i> 301, First Floor, Lado-Sarai, Ch. Prem Singh House, New Delhi - 110030 Phone + 91 11 4057 0808, + 91 11 4052 7979	RSP RSP Design Consultants Pvt. Ltd. Unit 103, Beasch Business Tower, Sector-48 Sohna Road, Gurgaon-122018 Head Office: No.30, Museum Road, Bangalore - 560001 Tel: 25596868 Fax: 25596818 Email: rsp@rspindia.net; Web: www.rspindia.net	Prion Consultants Private Limited Building Services - MEP Consulting 82, Sukhdev Vihar, New Delhi 110 025, India. Tel: 26324400, www.prion.net	MELIOR STRUCTURAL SOLUTIONS #217/42, Sector 38C, Chandigarh - 160014	NEERJA DIXIT ARCHITECT CA/2004/34752 NEERJA DIXIT CA/2004/34752		DWG.TITLE: TOWER - 2 (SHEET 3 OF 3) SUBMISSION DRAWING

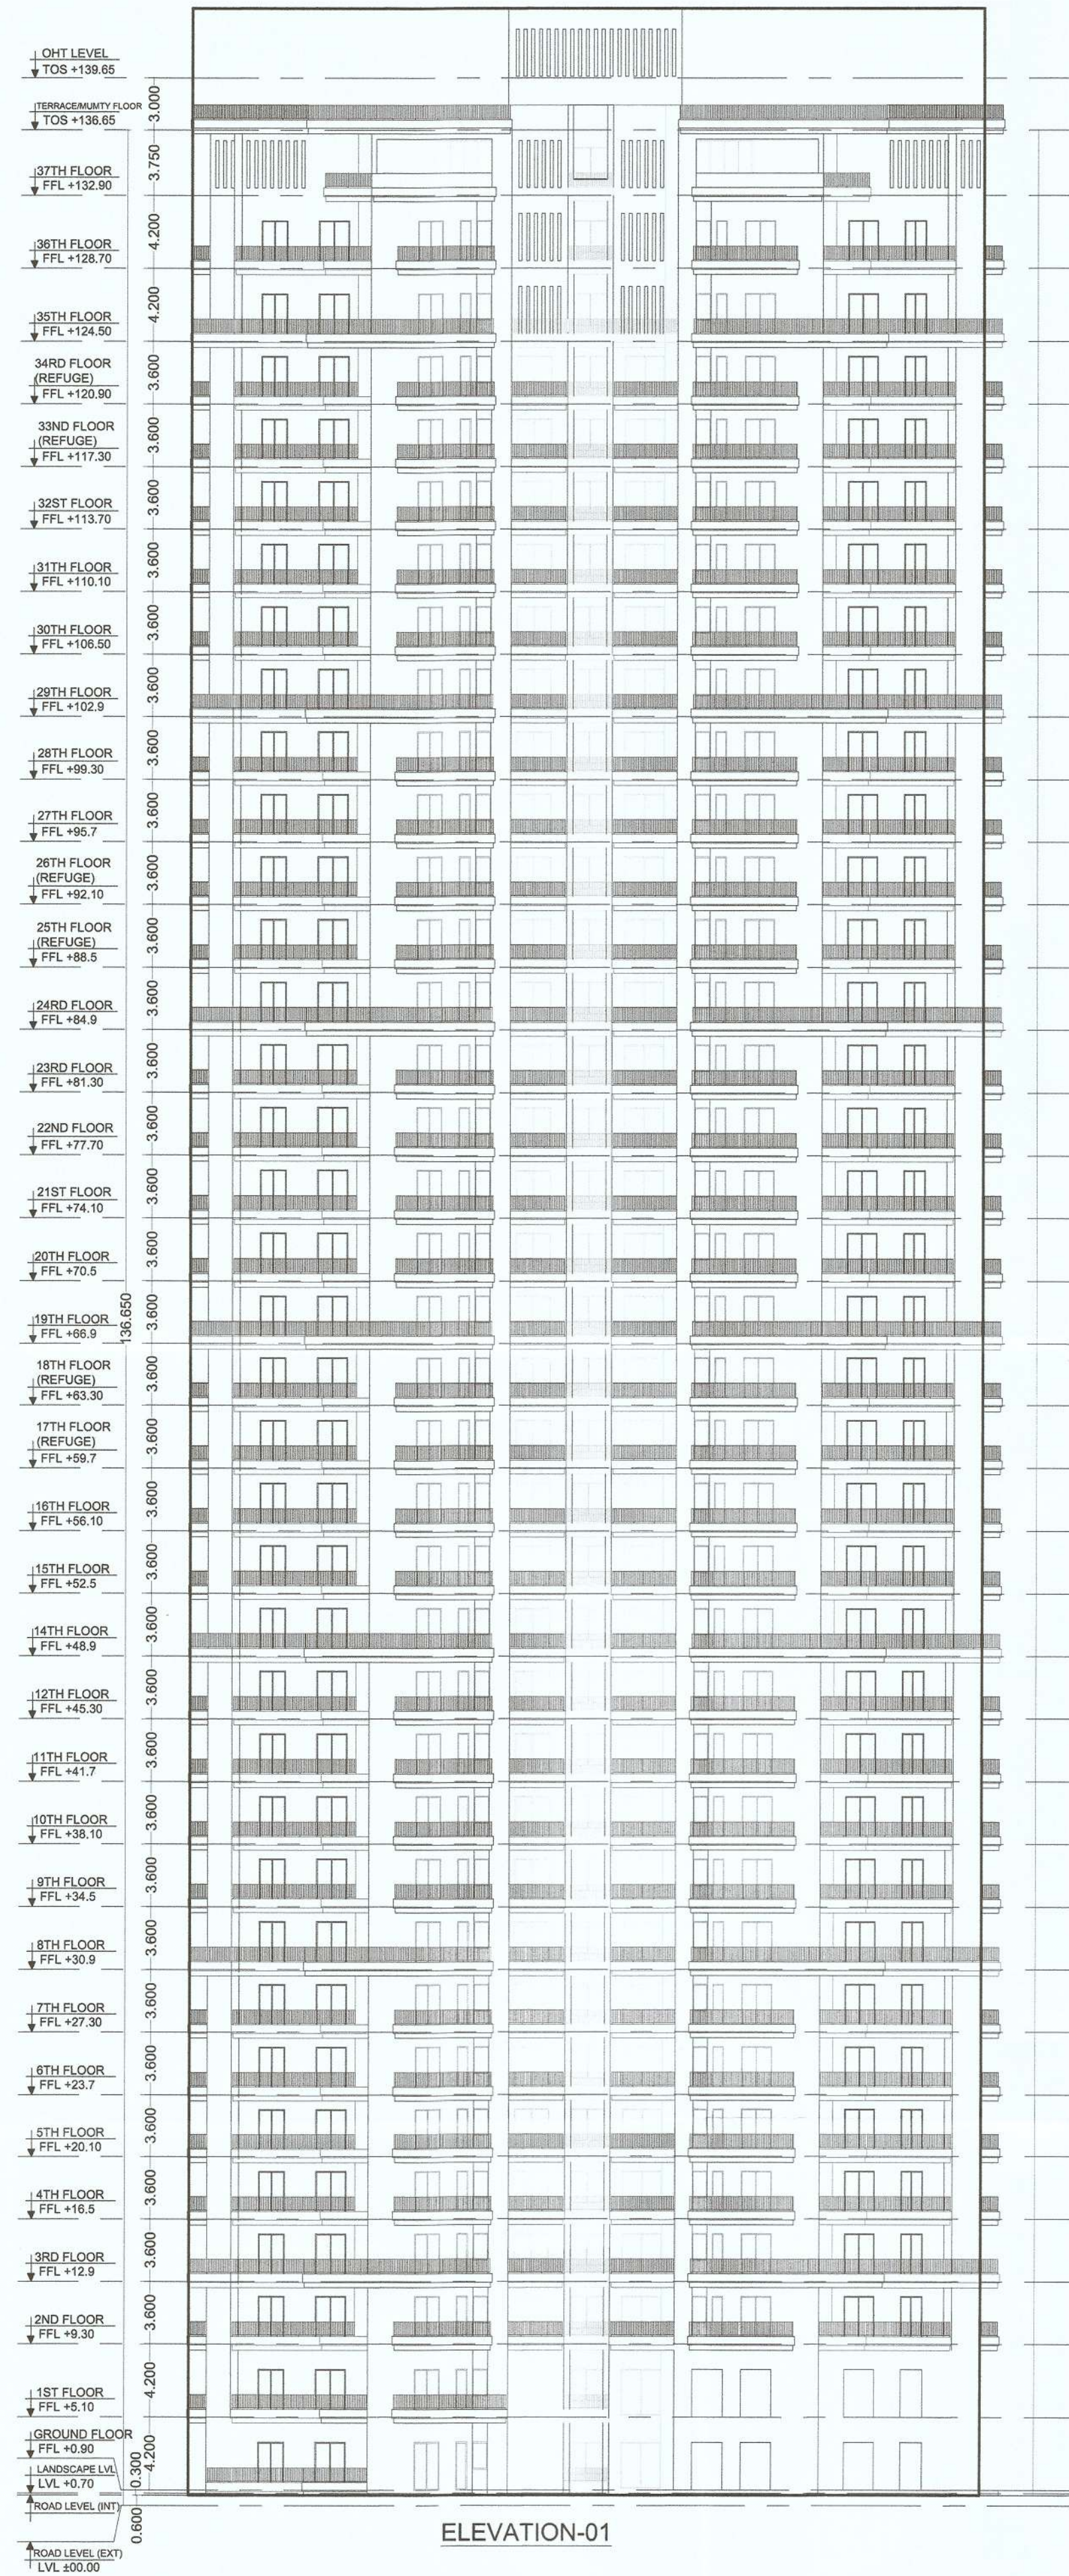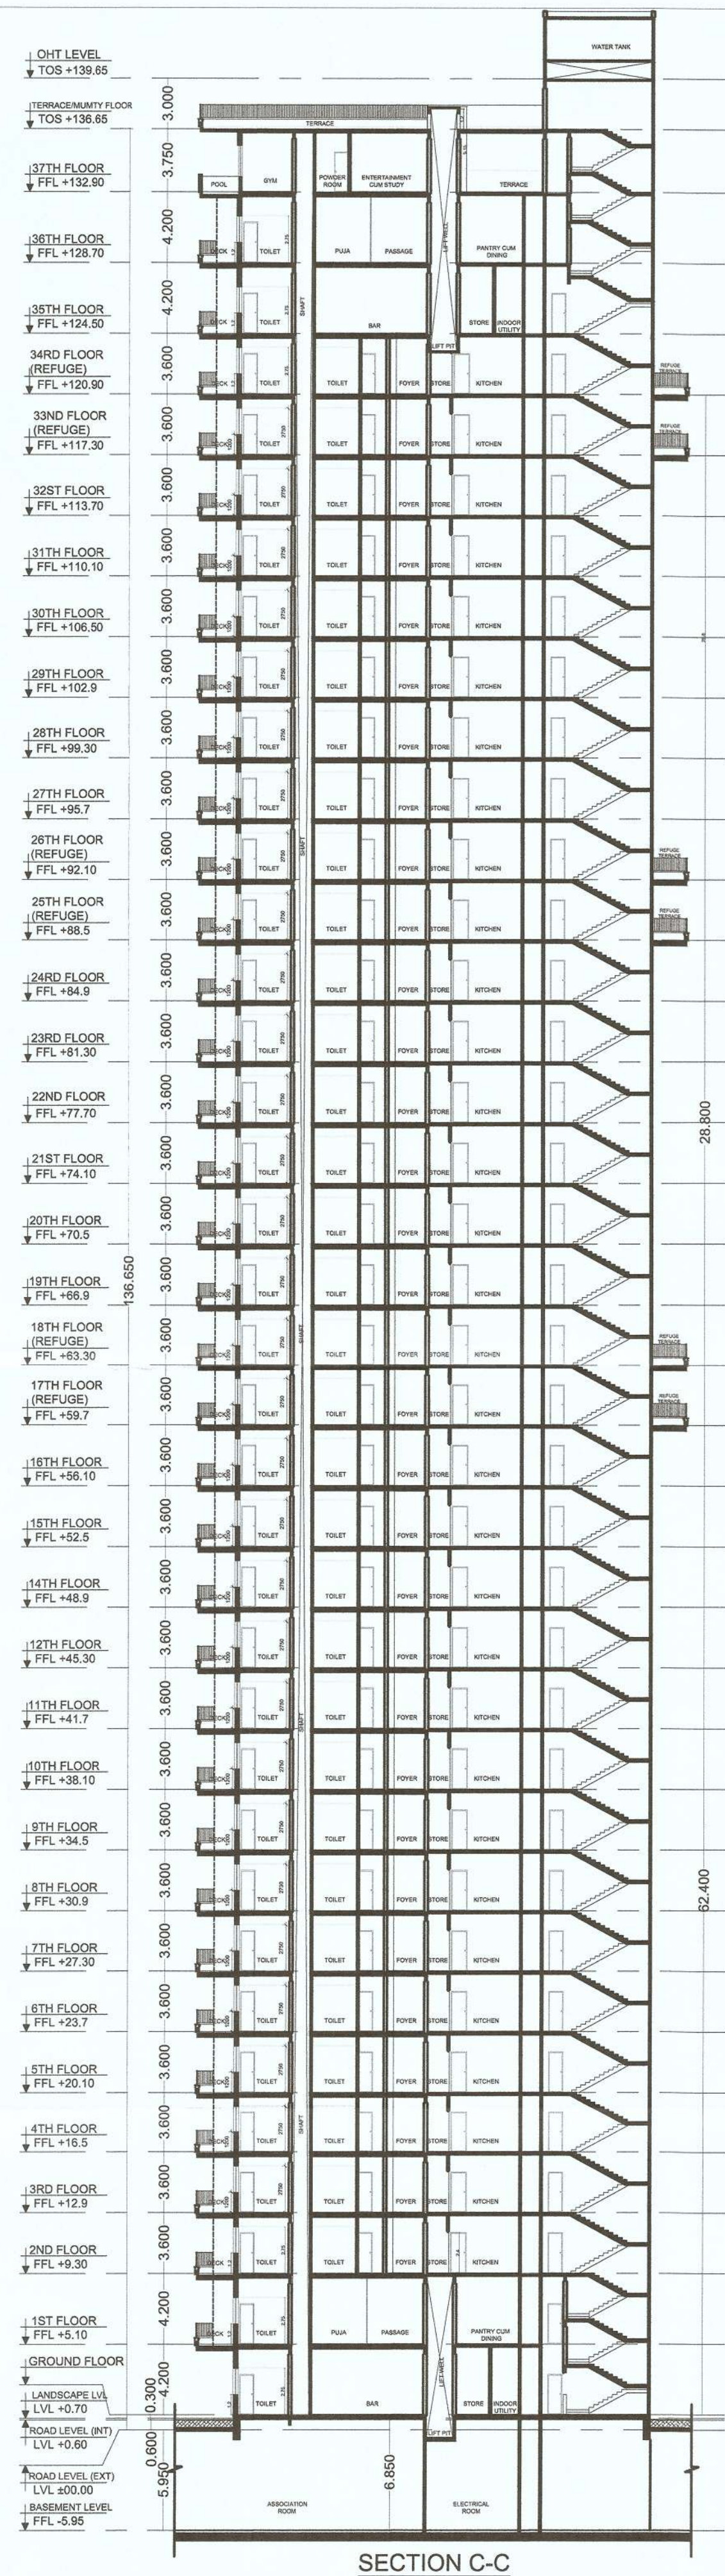

TOWER-3

सत्यापित प्रति
वस्तुनिद एवं नियोजन विभाग
नोरखा

PROJECT

PROPOSED GROUP HOUSING PLOT
NO.-TS-02, AT JAYPEE GREENS
WISH TOWN, SECTOR-128 NOIDA (UP).

M/S MAX ESTATES 128 PRIVATE LIMITED
(Formerly ACCORD HOTELS AND RESORT
PRIVATE LIMITED).

DESIGN CONSULTANT

studiolotus
F-301, First Floor, Lado-Sarai,
Ch. Prem Singh House,
New Delhi - 110030
Phone + 91 11 4057 0808,
+ 91 11 4052 7979

ASSOCIATE DESIGN CONSULTANT

RSP
RSP Design Consultants Pvt. Ltd.
Unit 103, Bsestech Business Tower, Sector-48
Sohna Road, Gurgaon-122018
Head Office: No.30, Museum Road, Bangalore - 560001
Tel: 25596868 Fax: 25596818
Email: rsp@rspindia.net; Web: www.rspindia.net

SERVICES CONSULTANTS

Proion Consultants Private Limited
Building Services - MEP Consulting
82, Sukhdev Vihar,
New Delhi 110 025, India.
Tel: 26324400, www.proion.net

STRUCTURAL CONSULTANTS

MELBOR
STRUCTURAL SOLUTIONS
#217/42, Sector 38C, Chandigarh - 160014

DATE

02.03.2023

ARCHITECT'S SEAL & SIGNATURE

NEERJA DIXIT
ARCHITECT
CA/2004/34752
NEERJA DIXIT
CA/2004/34752

OWNER'S SEAL & SIGNATURE

DWG.NO.


MAX-T3

DWG.TITLE.




TOWER - 3
(SHEET 3 OF 3)

SUBMISSION DRAWING


सत्यापित प्रति
वस्तुविद एवं नियोजन विभाग ।
नौएडा

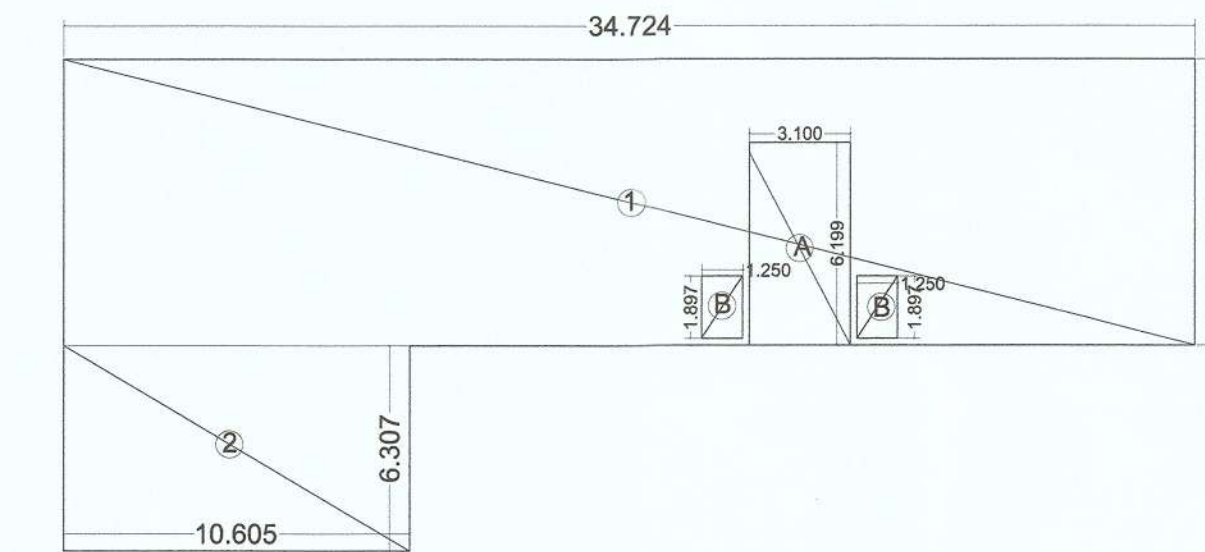




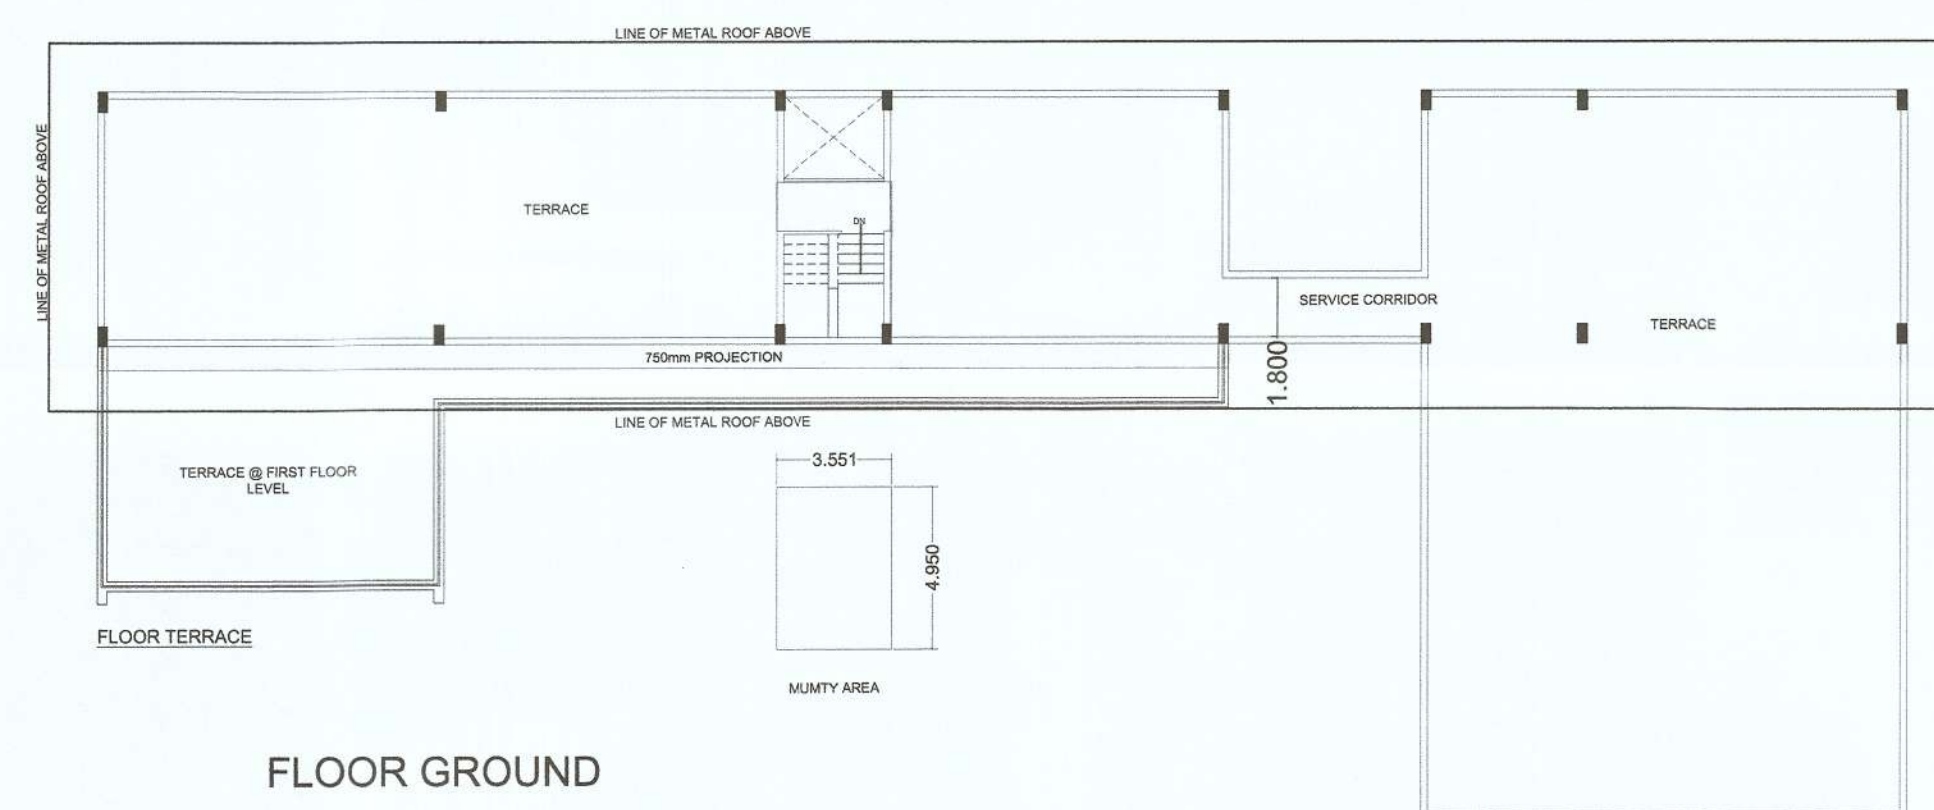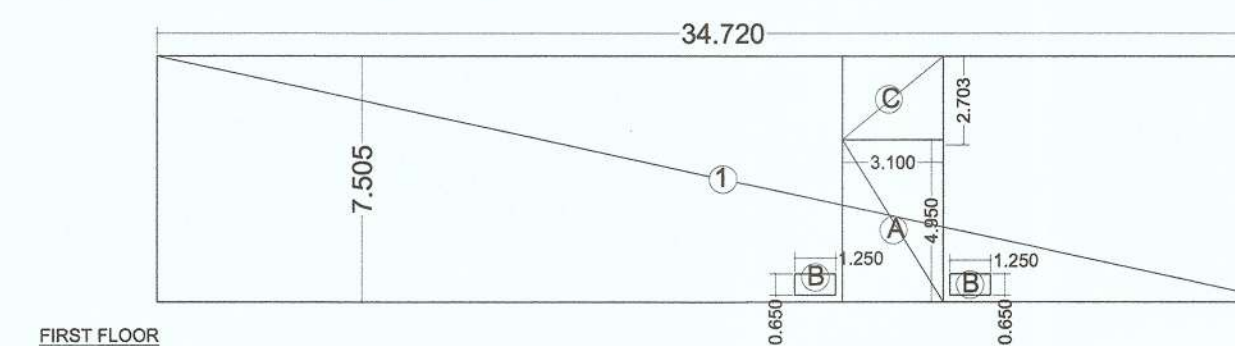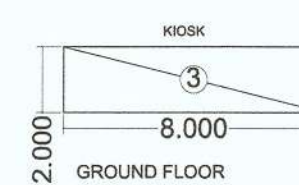



COMMERCIAL GROUND FLOOR FAR AREA CALCULATION					
FAR AREA CALCULATION					
ITEM	WIDTH		LENGTH	NO.	AREA (SQ. M.)
1	34.720	X	8.750	1	303.80
2	10.610	X	6.310	1	66.95
				TOTAL	370.75
3	8.000	X	2.000	1	16.00
					KIOSK
DEDUCTION AREA					
15 % SERVICE FAR					
ITEM	WIDTH		LENGTH	NO.	AREA (SQ. M.)
A	3.100	X	6.200	1	19.22
				TOTAL	23.22
FAR AREA CALCULATION = 1 - 2					
FAR AREA OF GROUND FLOOR					347.53
COMMERCIAL FIRST FLOOR FAR AREA CALCULATION					
FAR AREA CALCULATION					
ITEM	WIDTH		LENGTH	NO.	AREA (SQ. M.)
1	34.720	X	7.500	1	260.40
				TOTAL	260.40
-1					
DEDUCTION AREA					
15 % SERVICE FAR					
ITEM	WIDTH		LENGTH	NO.	AREA (SQ. M.)
A	3.100	X	4.950	1	15.35
				TOTAL	15.35
SHAFT					
B	1.250	X	0.650	2	1.63
C	3.100	X	2.700	1	8.37
				TOTAL	25.34
-2					
FAR AREA CALCULATION = 1 - 2					
FAR AREA OF FIRST FLOOR					235.06
COMMERCIAL TERRACE FLOOR SERVICE FAR AREA CALCULATION					
SERVICE FAR AREA CALCULATION					
ITEM	WIDTH		LENGTH	NO.	AREA (SQ. M.)
1	3.550	X	4.950	1	17.57
				TOTAL	17.57
NET SERVICE FAR AREA OF TERRACE FLOOR					17.57
COMMERCIAL 15 % SERVICE FAR					
1 GROUND FLOOR					19.22 SQM
2 FIRST FLOOR					15.35 SQM
3 TERRACE FLOOR					17.57 SQM
TOTAL					52.1375 SQM
COMMERCIAL FAR AREA CALCULATION					
1 GROUND FLOOR					347.53 SQM
2 GROUND FLOOR (KIOSK)					16.00 SQM
3 FIRST FLOOR					235.06 SQM
TOTAL					598.5981 SQM

 PROJECT	DEVELOPER	DESIGN CONSULTANT	ASSOCIATE DESIGN CONSULTANT	SERVICES CONSULTANTS	STRUCTURAL CONSULTANTS	DATE: 02.03.2023	ARCHITECT'S SEAL & SIGNATURE	OWNER'S SEAL & SIGNATURE	DWG.NO.	MAX-COMMERCIAL
PROPOSED GROUP HOUSING PLOT NO.-TS-02, AT JAYPEE GREENS WISH TOWN, SECTOR-128 NOIDA (UP).	M/S MAX ESTATES 128 PRIVATE LIMITED (Formerly ACCORD HOTELS AND RESORT PRIVATE LIMITED).	 studio lotus F-301, First Floor, Lado-Sarai, Ch. Prem Singh House, New Delhi - 110030 Phone + 91 11 4057 0808, + 91 11 4052 7979	 RSP Design Consultants Pvt. Ltd. Unit 103, Beechek Business Tower, Sector-48 Sukhdev Vihar, New Delhi 110 025, India. Head Office: No.30, Museum Road, Bangalore - 560001 Tel: 25596868 Fax: 25596818 Email: rsp@rsplndia.net; Web: www.rsplndia.net	 Proion Consultants Private Limited Building Services - MEP Consulting 82, Sukhdev Vihar, New Delhi 110 025, India. Tel: 26324400, www.proion.net	 MELIOR STRUCTURAL ENGINEERS #217/2, Sector 38C, Chandigarh - 160014		 NEERJA DIXIT ARCHITECT CA/2004/34752 NEERJA DIXIT CA/2004/34752		DWG.TITLE: COMMERCIAL FLOOR PLAN & AREA CALCULATION, ELEVATION & SECTION SUBMISSION DRAWING	

COMMUNITY HALL

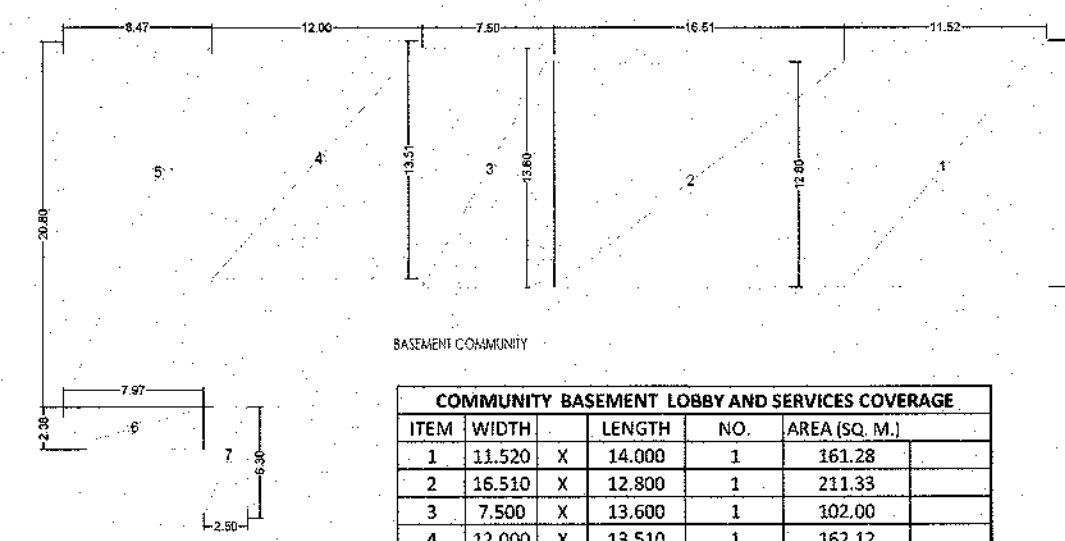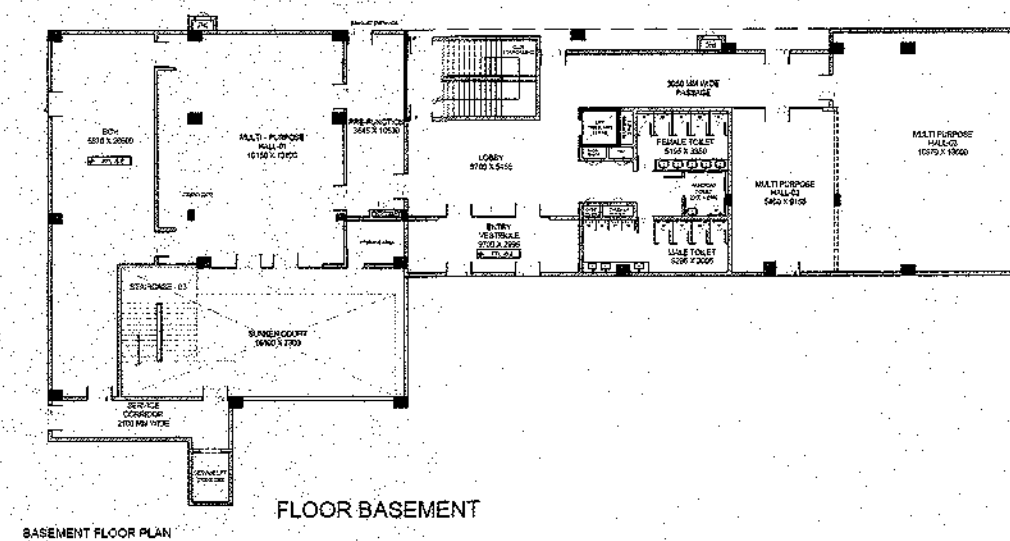

COMMUNITY BASEMENT LOBBY AND SERVICES COVERAGE				
ITEM	WIDTH	LENGTH	NO.	AREA(SQ. M.)
1	11.520	X 14.000	1	161.28
2	16.510	X 12.800	1	211.33
3	7.500	X 13.600	1	102.00
4	12.000	X 13.510	1	162.12
5	8.470	X 20.800	1	176.18
6	7.970	X 2.380	1	18.97
7	2.500	X 6.300	1	15.75
			TOTAL	847.62

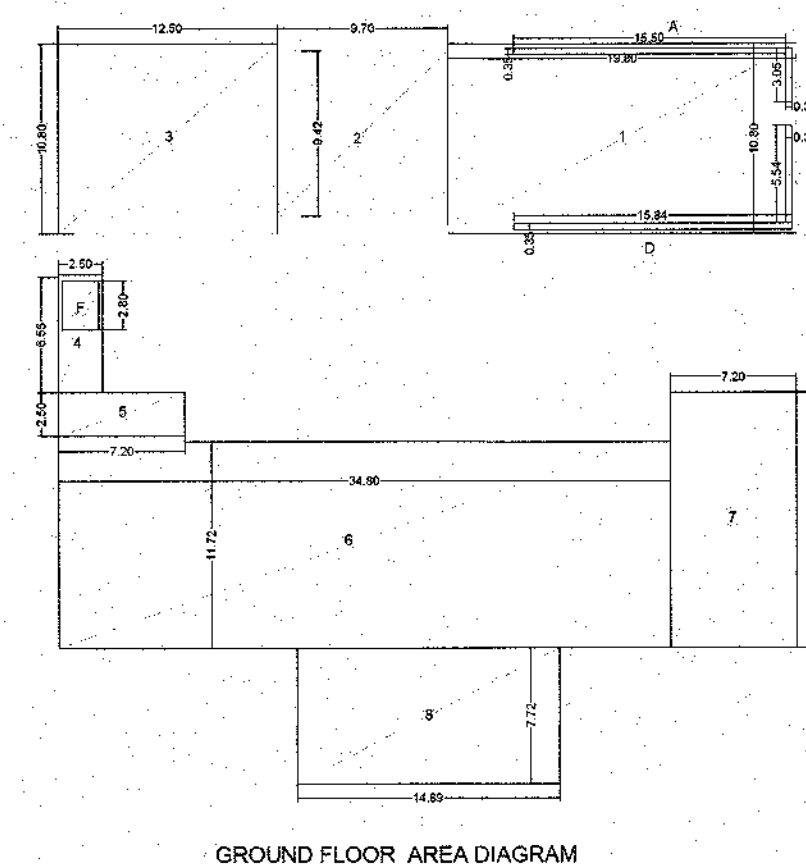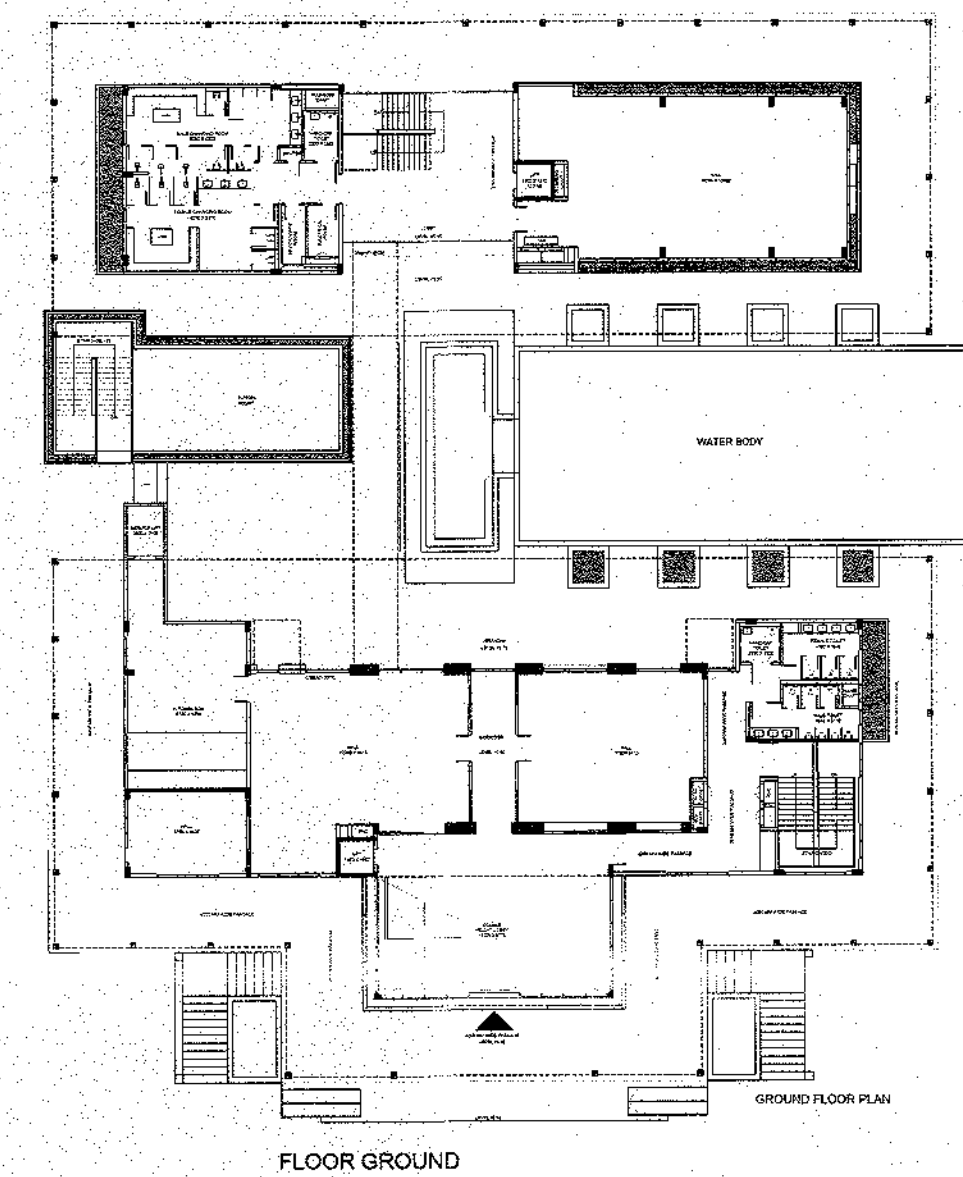







COMMUNITY BASEMENT LOBBY AND SERVICES COVERAGE				
ITEM	WIDTH	LENGTH	NO.	AREA (SQ. M.)
1	11.520	X 14.000	1	161.28
2	16.510	X 12.800	1	211.33
3	7.900	X 13.600	1	107.00
4	12.000	X 13.510	1	162.12
5	8.420	X 20.890	1	176.18
6	7.970	X 2.380	1	18.97
7	2.500	X 6.300	1	15.75
			TOTAL	647.62

COMMUNITY GROUND SERVICE FAR AREA CALCULATION				
SERVICE FAR AREA CALCULATION				
ITEM	WIDTH	LENGTH	NO.	AREA (SQ. M.)
1	20.80	X	10.800	225.84
2	8.90	X	5.400	47.97
3	12.500	X	10.800	135.00
4	2.500	X	6.550	16.38
5	7.200	X	2.500	18.00
6	34.800	X	11.720	407.85
7	7.200	X	14.520	104.54
8	14.850	X	7.720	114.95
TOTAL				1100.94
DEDUCTION - SERVICE FAR AREA CALCULATION				
ITEM	WIDTH	LENGTH	NO.	AREA (SQ. M.)
A	15.500	X	0.950	1.48
B	3.050	X	0.950	1.07
C	5.540	X	0.950	1.94
D	15.840	X	0.950	5.54
TOTAL				5.03
NET FIRST FLOOR AREA				(1-2)
TOTAL				1095.90


COMMUNITY FIRST FLOOR SERVICE FAR AREA CALCULATION				
SERVICE FAR AREA CALCULATION				
ITEM	WIDTH	LENGTH	NO.	AREA (SQ. M)
1	19.80 X	10.80 X	1	213.84
2	9.70 X	9.420 X	1	91.37
3	12.50 X	10.80 X	1	135.00
4	2.50 X	6.550 X	1	16.38
5	2.20 X	7.60 X	1	16.72
6	34.80 X	11.770 X	1	407.86
7	7.20 X	14.520 X	1	104.54
8	14.89 X	7.770 X	1	114.95
TOTAL:				1161.94
DEDUCTION				
L	13.210	6.770	1	89.43
NET FIRST FLOOR AREA				(12)
TOTAL				1202.51

COMMUNITY TERRACE LEVEL SERVICE FAR AREA					
CALCULATION					
SERVICE FAR AREA CALCULATION					
ITEM	WIDTH		LENGTH	NO.	AREA (SQ. M.)
1	7.700	X	4.700	2	72.38
				TOTAL	72.38
NET SERVICE FAR AREA OF TERRACE LEVEL					72.38



COMMUNITY 15 % SERVICE AREA	
1 BASEMENT FLOOR	847.62 SQM
2 GROUND FLOOR	1087.96 SQM
3 FIRST FLOOR	1012.51 SQM
4 TERRACE LEVEL	72.38 SQM
TOTAL	3020.48 SQM

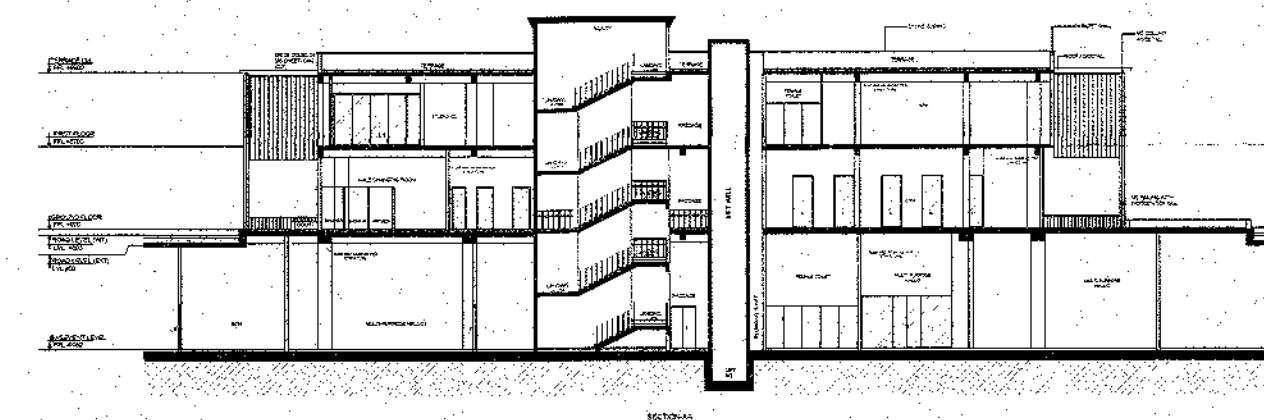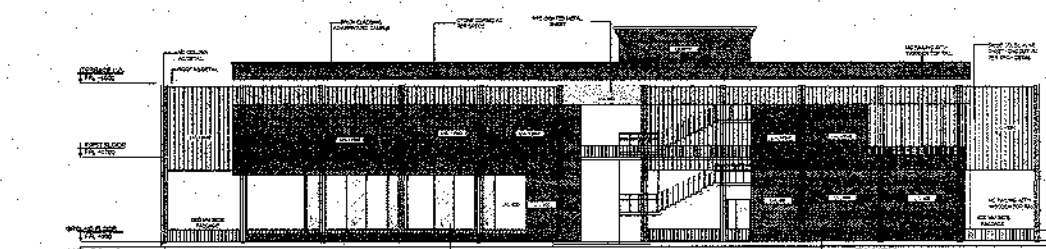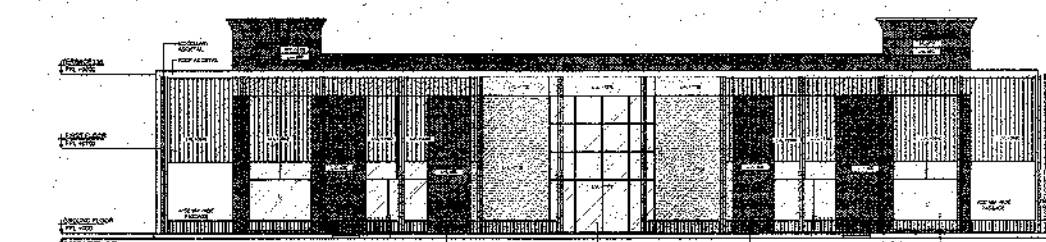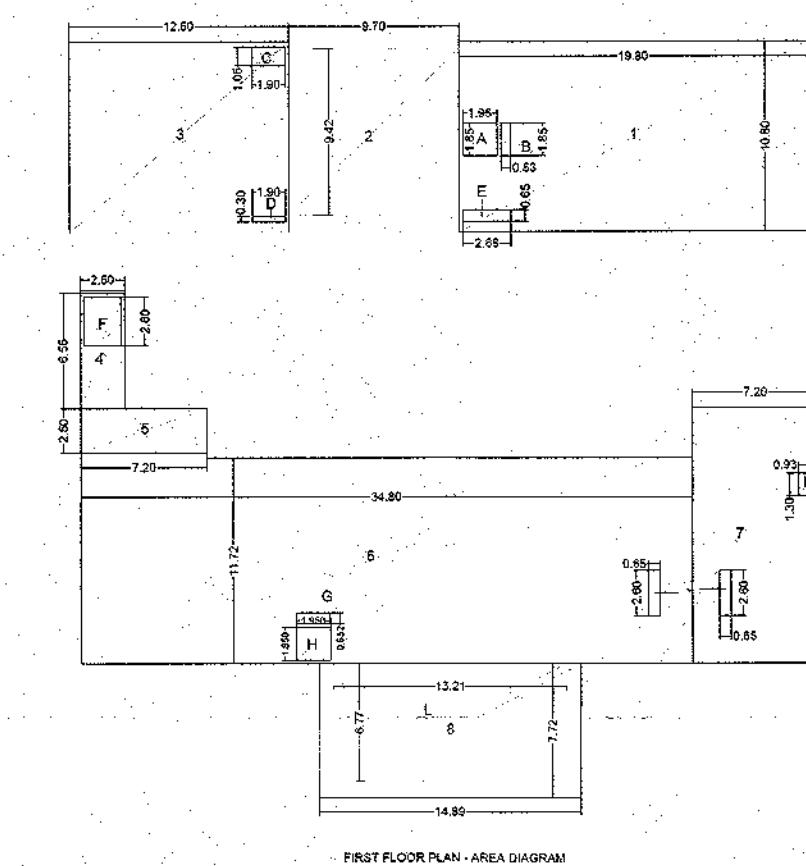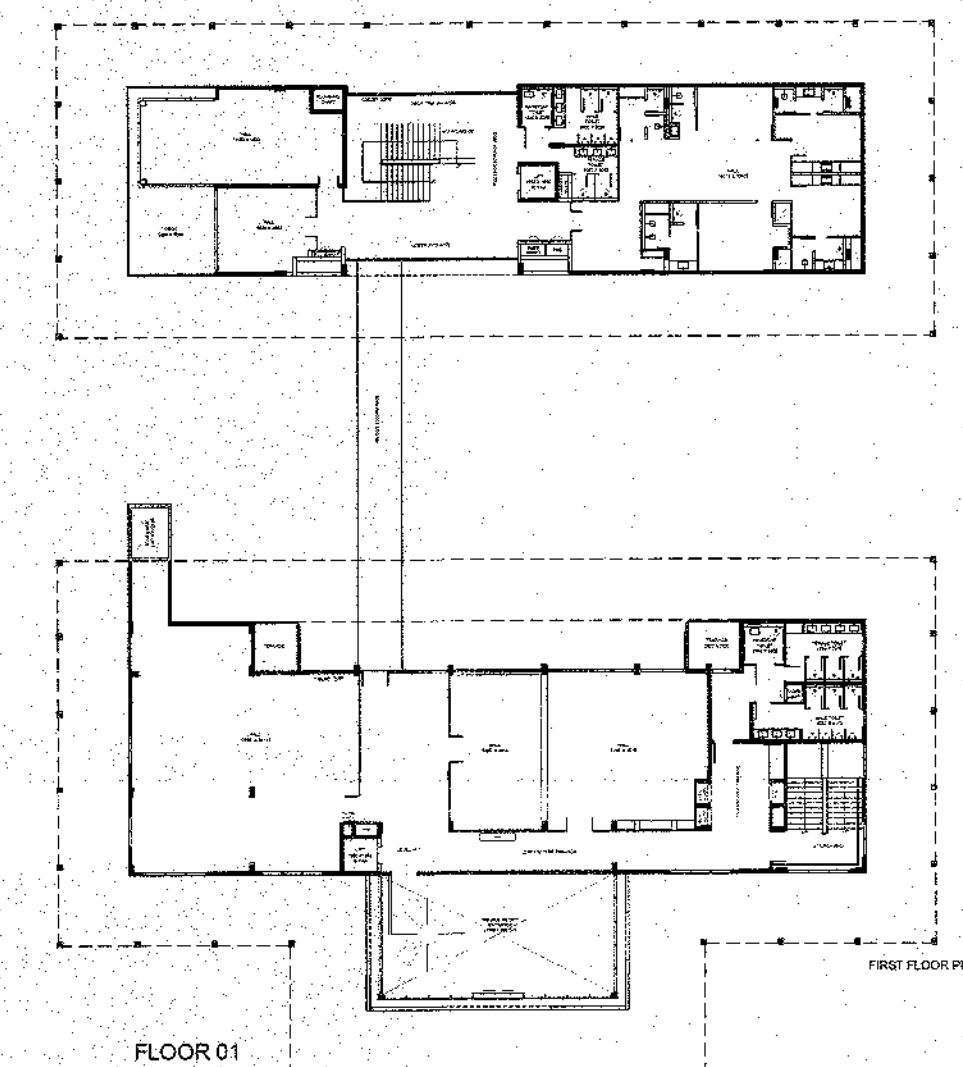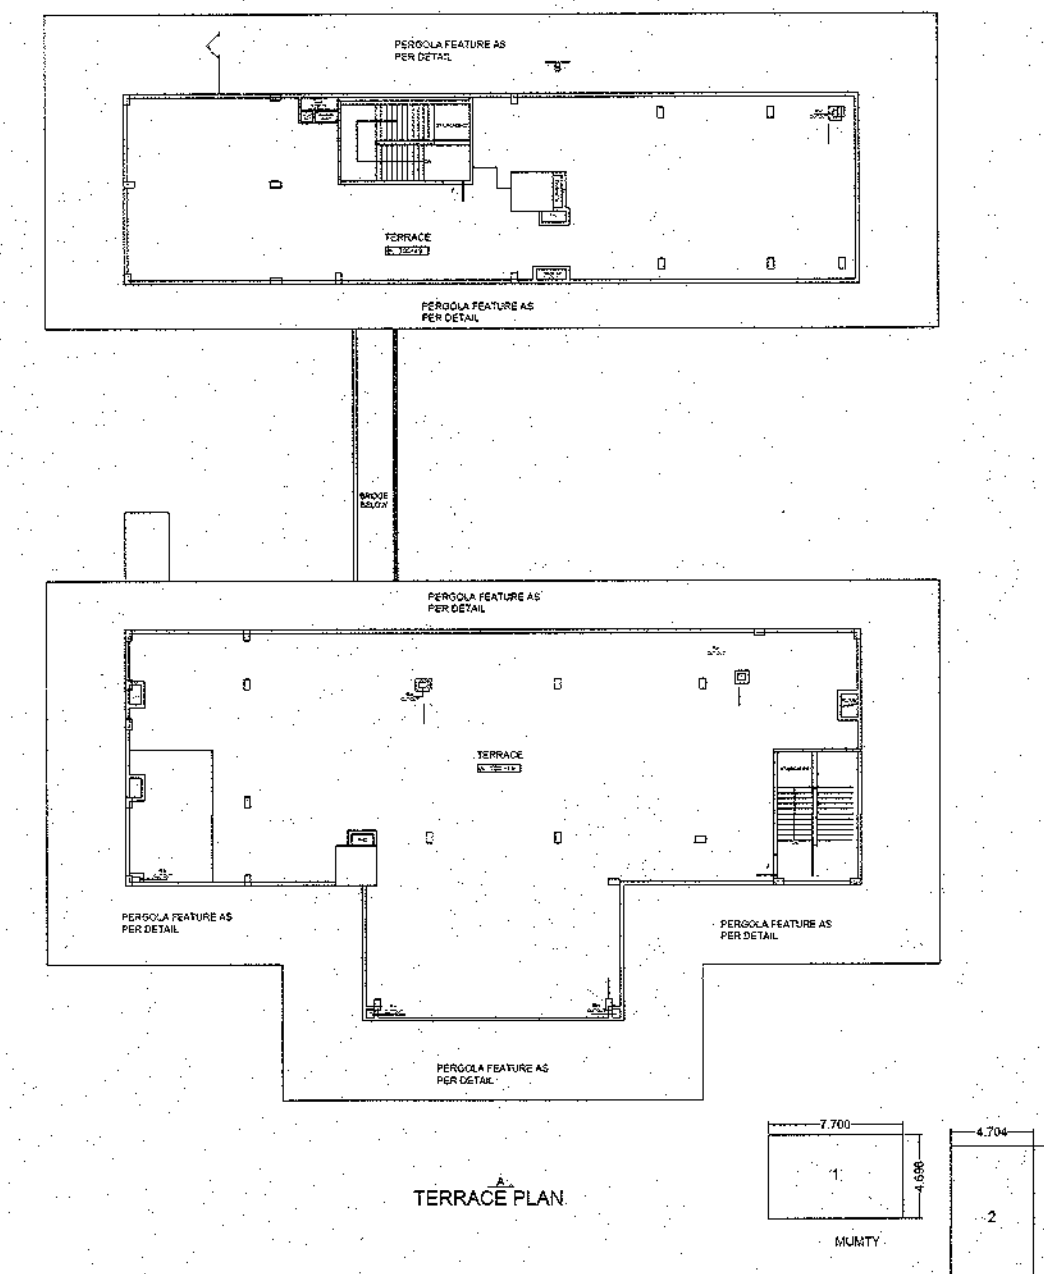


 PROJECT	DEVELOPER	DESIGN CONSULTANT	ASSOCIATE DESIGN CONSULTANT	SERVICES CONSULTANTS	STRUCTURAL CONSULTANTS	- TE 02.03.2023	- NITE E-L	- T-E	E-L	- T-E	MAX-COMMUNITY
PROPOSED GROUP HOUSING PLOT NO.-TS-02, AT JAYPEE GREENS WISH TOWN, SECOR-128 NOIDA (UP).	M/S MAX ESTATES 128 PRIVATE LIMITED (Formerly ACCORD HOTELS AND RESORT PRIVATE LIMITED).	studioiotus F-301, First Floor, Lado-Sarai, Ch. Prem Singh House, New Delhi - 110030 Phone + 91 11 4057 0808, + 91 11 4052 7979	RSP RSP Design Consultants Pvt. Ltd. Unit 103, Seashore Business Tower, Sector-48 R2, Sohna Village, Gurgaon-122018 Head Office: No.30, Museum Road, Bangalore - 550001 Tel: 25596868 Fax: 25566618 Email: rsp@rpsdnl.com Web: www.rpsdnl.net	 Procon Consultants Private Limited Building Services - MEP Consulting R2, Sohna Village, Gurgaon-122018 New Delhi 110 025, India. Procon Tel: 26324400; www.procon.net	 #2174/2, Sector 38C, Chandigarh - 160014	N	 NEERJA DIXIT ARCHITECT CAYOMACH-72 NEERJA DIXIT CA2004/34752	 RISHI RAJ	 NEERJA DIXIT	TITLE COMMUNITY FLOOR PLAN & AREA CALCULATION	
SUBMISSION DRAWING											

GREEN AREA CALCULATION				
ITEM	WIDTH	LENGTH	N.O.	AREA (SQ. M.)
G1	375.140	X	2.985	1128.718
G2	42.455	X	5.490	233.078
G3	2.735	X	24.325	66.529
G4	8.325	X	8.850	73.676
G5	4.890	X	3.650	17.820
G6	40.780	X	7.110	290.882
G7	5.800	X	10.200	59.160
G8	40.780	X	9.285	378.653
G9	45.420	X	5.460	248.088
G10	6.500	X	33.910	220.415
G11	9.600	X	7.050	67.680
G12	51.395	X	4.150	213.279
G13	5.395	X	10.900	58.806
G14	3.890	X	10.800	42.012
G15	28.560	X	3.295	94.122
G16	2.895	X	14.515	42.012
G17	6.495	X	25.530	165.752
G18	54.000	X	5.460	294.840
G19	8.725	X	8.890	77.316
G20	5.900	X	3.350	19.765
G21	157.590	X	1.875	295.813
G22	150.600	X	26.225	3949.485
G23	2.900	X	28.450	82.505
G24	17.285	X	29.290	506.594
G25	13.950	X	18.555	258.100
G26	31.500	X	19.000	600.500
G27	43.070	X	14.000	603.980
G28	18.870	X	23.330	438.289
G29	17.125	X	7.720	132.205
G30	17.815	X	7.725	137.621
G31	20.000	X	4.700	94.000
G32	16.625	X	5.880	97.814
G33	5.855	X	4.990	29.216
G34	63.625	X	2.510	159.699
G35	133.880	X	33.750	4518.945
TOTAL GREEN AREA				16731.00 SQM
LANDSCAPE AREA REQUIRED = 50% OF OPEN AREA				
OPEN AREA = PLOT AREA - PROPOSED GROUND COVERAGE				
OPEN AREA = 16731.00 - 7183.25 = 9547.75 / 2 = 4773.87 SQM				
GREEN AREA PROVIDED = 16731.00 SQM				
TREES REQUIRED = OPEN AREA / 100 = 33285/100 = 333 TREES				
TREES PROPOSED = 333 OUT OF WHICH 167 EVERGREEN TREES				

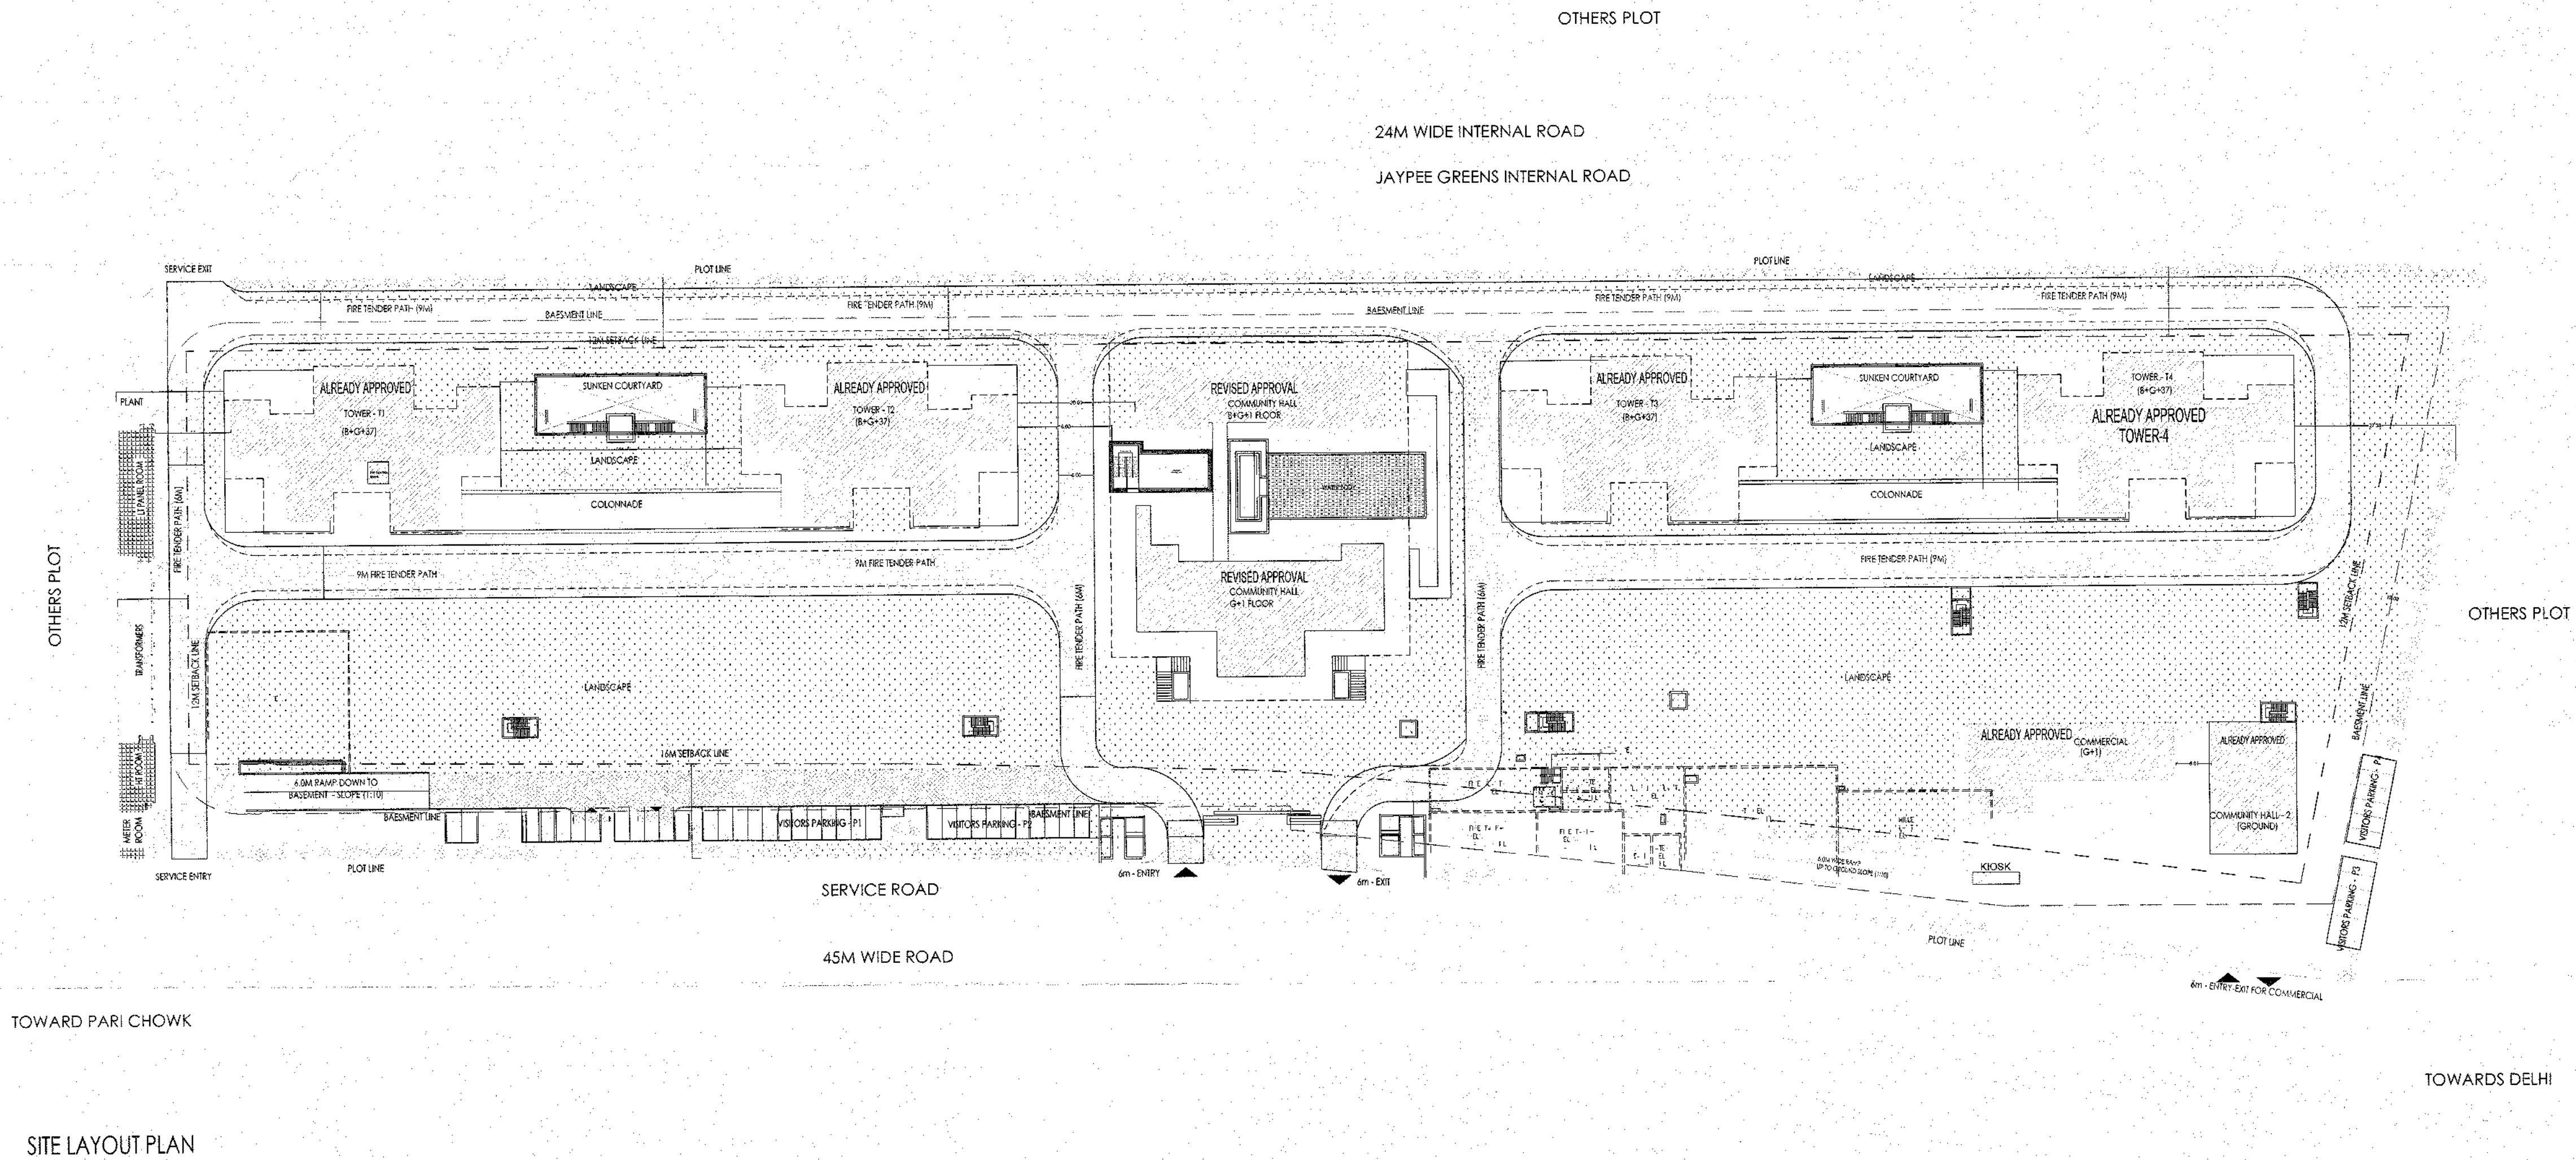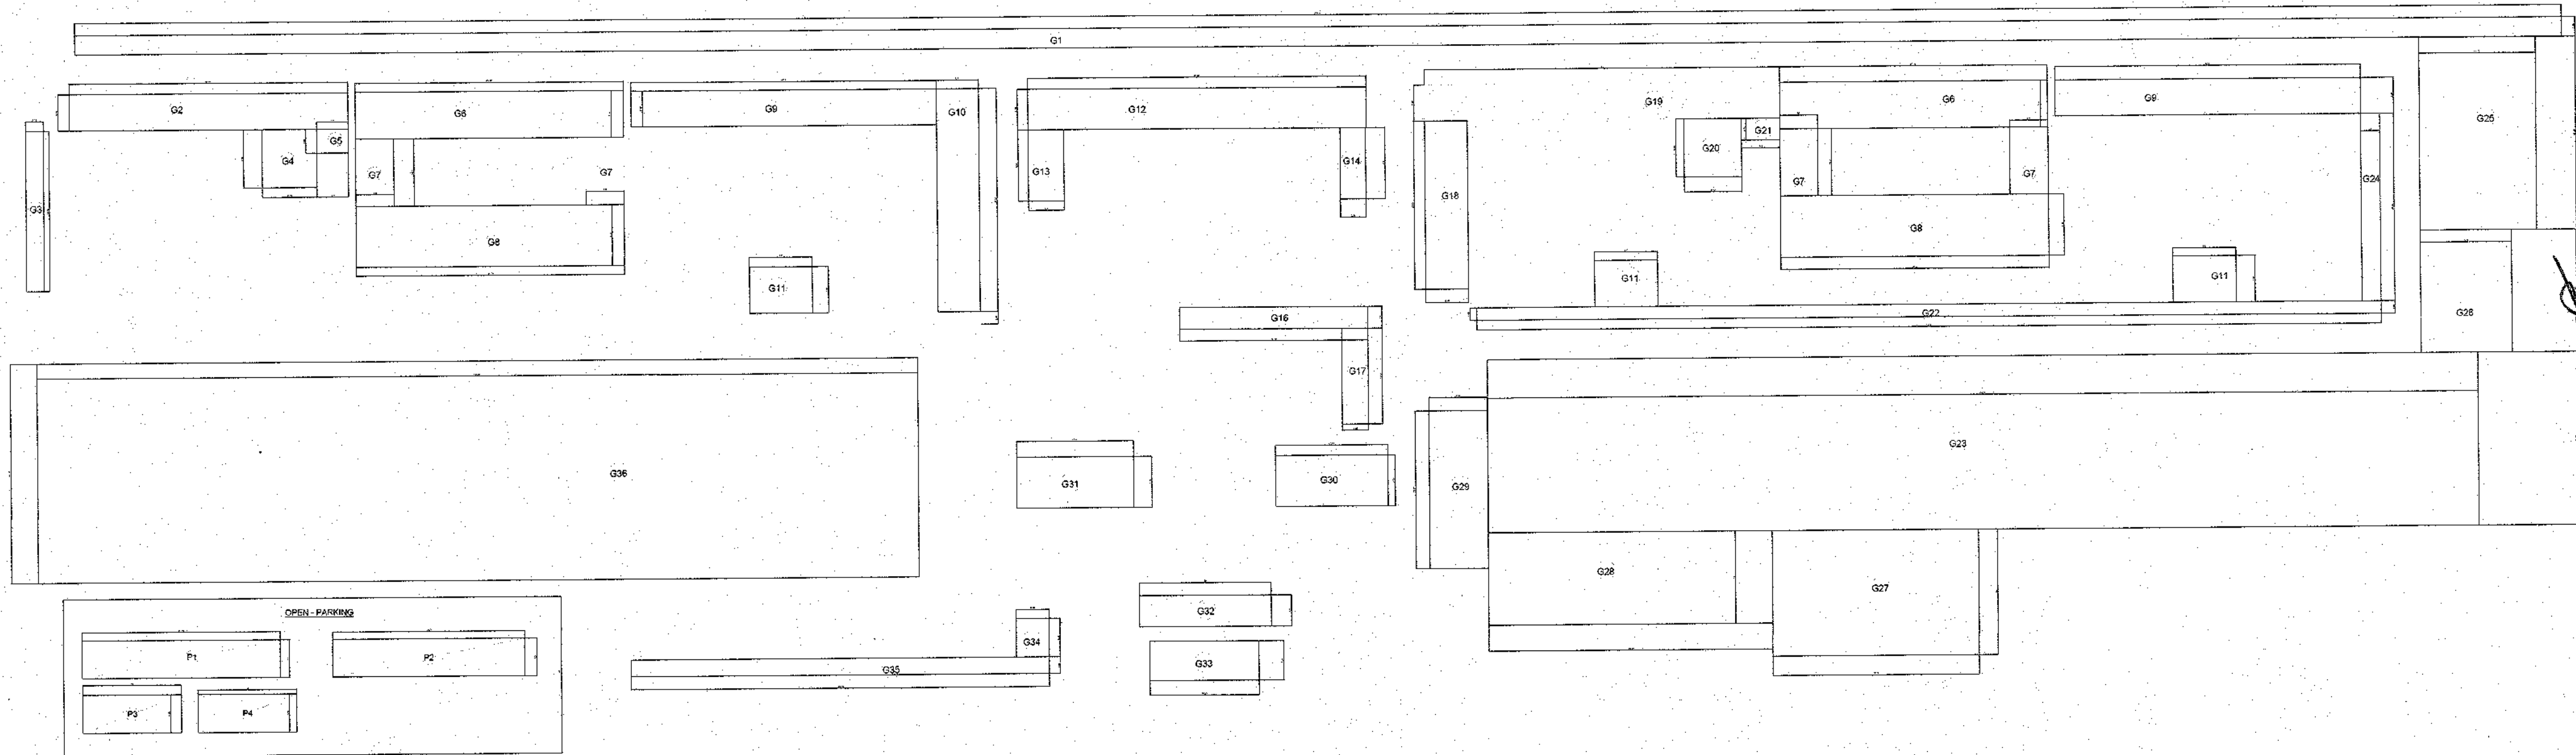

PROJECT	DEVELOPER	DESIGN CONSULTANT	ASSOCIATE DESIGN CONSULTANT	SERVICES CONSULTANTS	STRUCTURAL CONSULTANTS	DATE	DATE	DATE	DATE	DATE
PROPOSED GROUP HOUSING PLOT NO.-TS-02, AT JAYPEE GREENS WISH TOWN, SECTOR-128 NOIDA (UP).	M/S MAX ESTATES 128 PRIVATE LIMITED (Formerly ACCORD HOTELS AND RESORT PRIVATE LIMITED).	studiolotus F-301, First Floor, Lado-Sarai, Ch. Prem Singh House, New Delhi - 110030 Phone + 91 11 4057 0808, + 91 11 4052 7979	RSP RSP Design Consultants Pvt. Ltd. Unit-103, Bostech Business Tower, Sector-48, Sohna Road, Gurgaon-122018 Head Office: No.30, Museum Road, Bangalore - 560001 Tel: 25598868 Fax: 25598818 Email: rsp@rspindia.net Web: www.rspindia.net	Proion Consultants Private Limited Building Services - MEP Consulting 62, Sakinaka Vihar, New Delhi 110 025, India. Tel: 26324400, www.proion.net	MELIOR STRUCTURAL SOLUTIONS #21742, Sector 38C, Chandigarh - 160014	02.03.2023	02.03.2023	02.03.2023	02.03.2023	02.03.2023
						N	NEERJA DIXIT ARCHITECT CA/2004/34752 NEERJA DIXIT CA/2004/34752	RISHI RAJ		MAX-S-02
										TITLE GREEN AREA CALCULATION & OPEN CAR PARKING SUBMISSION DRAWING