

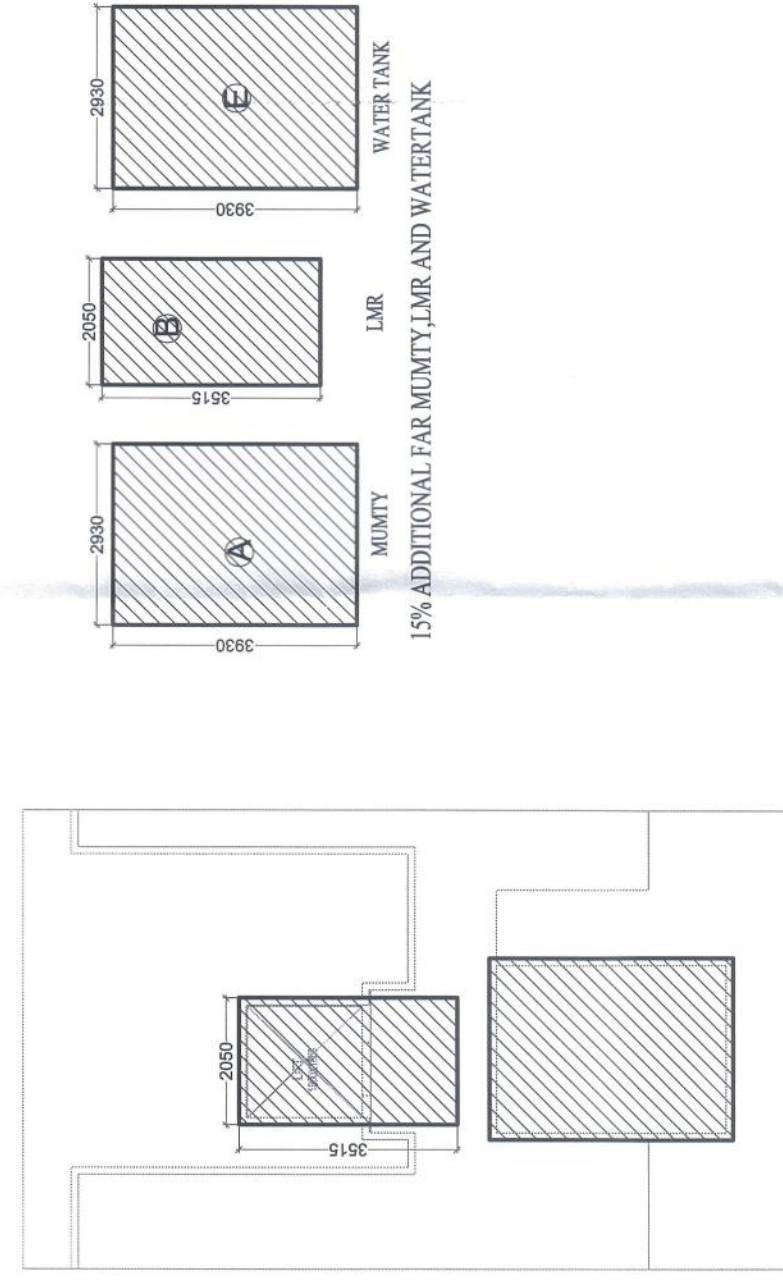
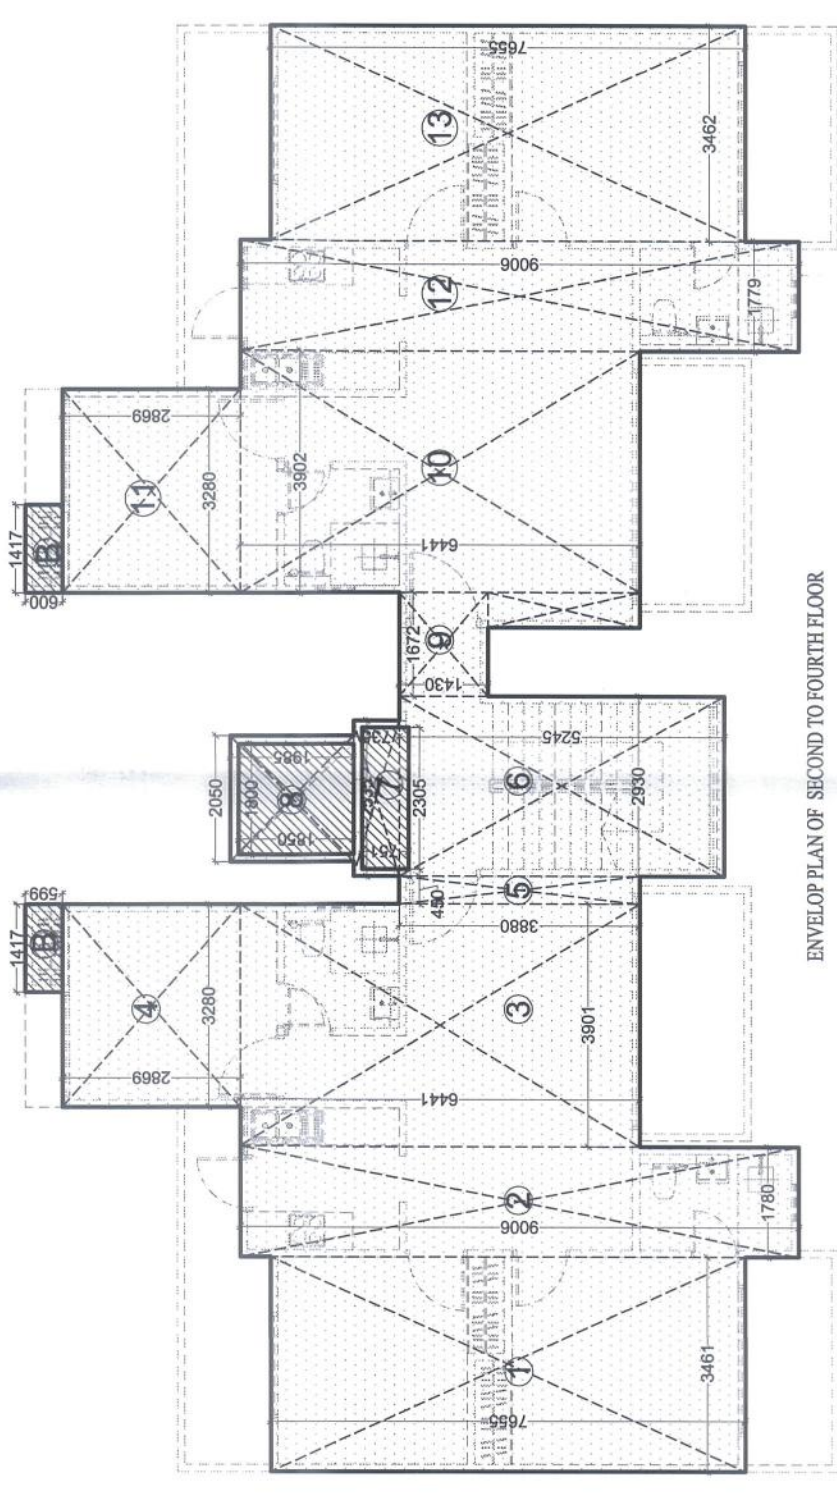


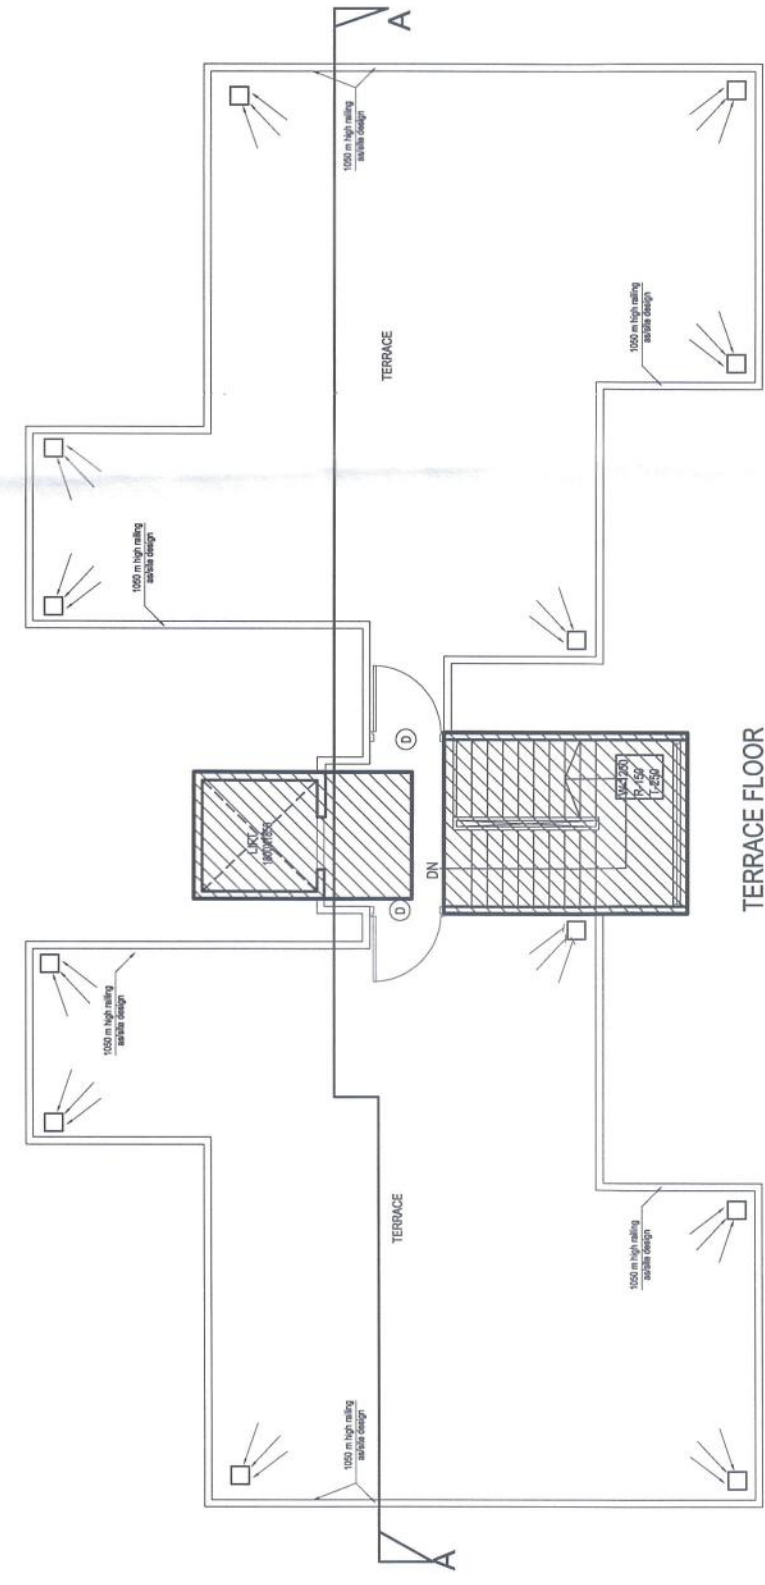

SCHEDULE OF OPENING			SILL/LINTEL V.L.	
S.NO	TYPE	SIZE	SILL	LINTEL
1.	SD	675x2430	0.0	beam bottom
2.	SD1	3300x2430	0.0	beam bottom
3.	SD2	2500x2430	0.0	beam bottom
4.	SD3	2000x2430	0.0	beam bottom
5.	SD4	1500x2430	0.0	beam bottom
6.	DW	1350x2450	0.0	beam bottom
7.	D	1200x2100	0.0	beam bottom
8.	D1	1250x2100	0.0	2100
9.	D2	750x2100	0.0	2100
10.	D3	750x2100	0.0	2100
12.	W	3000x2150	300	beam bottom
13.	W1	1800x2150	300	beam bottom
14.	W2	1200x1450	1050	beam bottom
15.	W3	1000x1450	1050	beam bottom
16.	W4	2375x1450	1050	beam bottom
17.	W5	800x1450	1050	beam bottom
18.	V	750x1200	900	2100
19.	V1	600x1200	900	2100

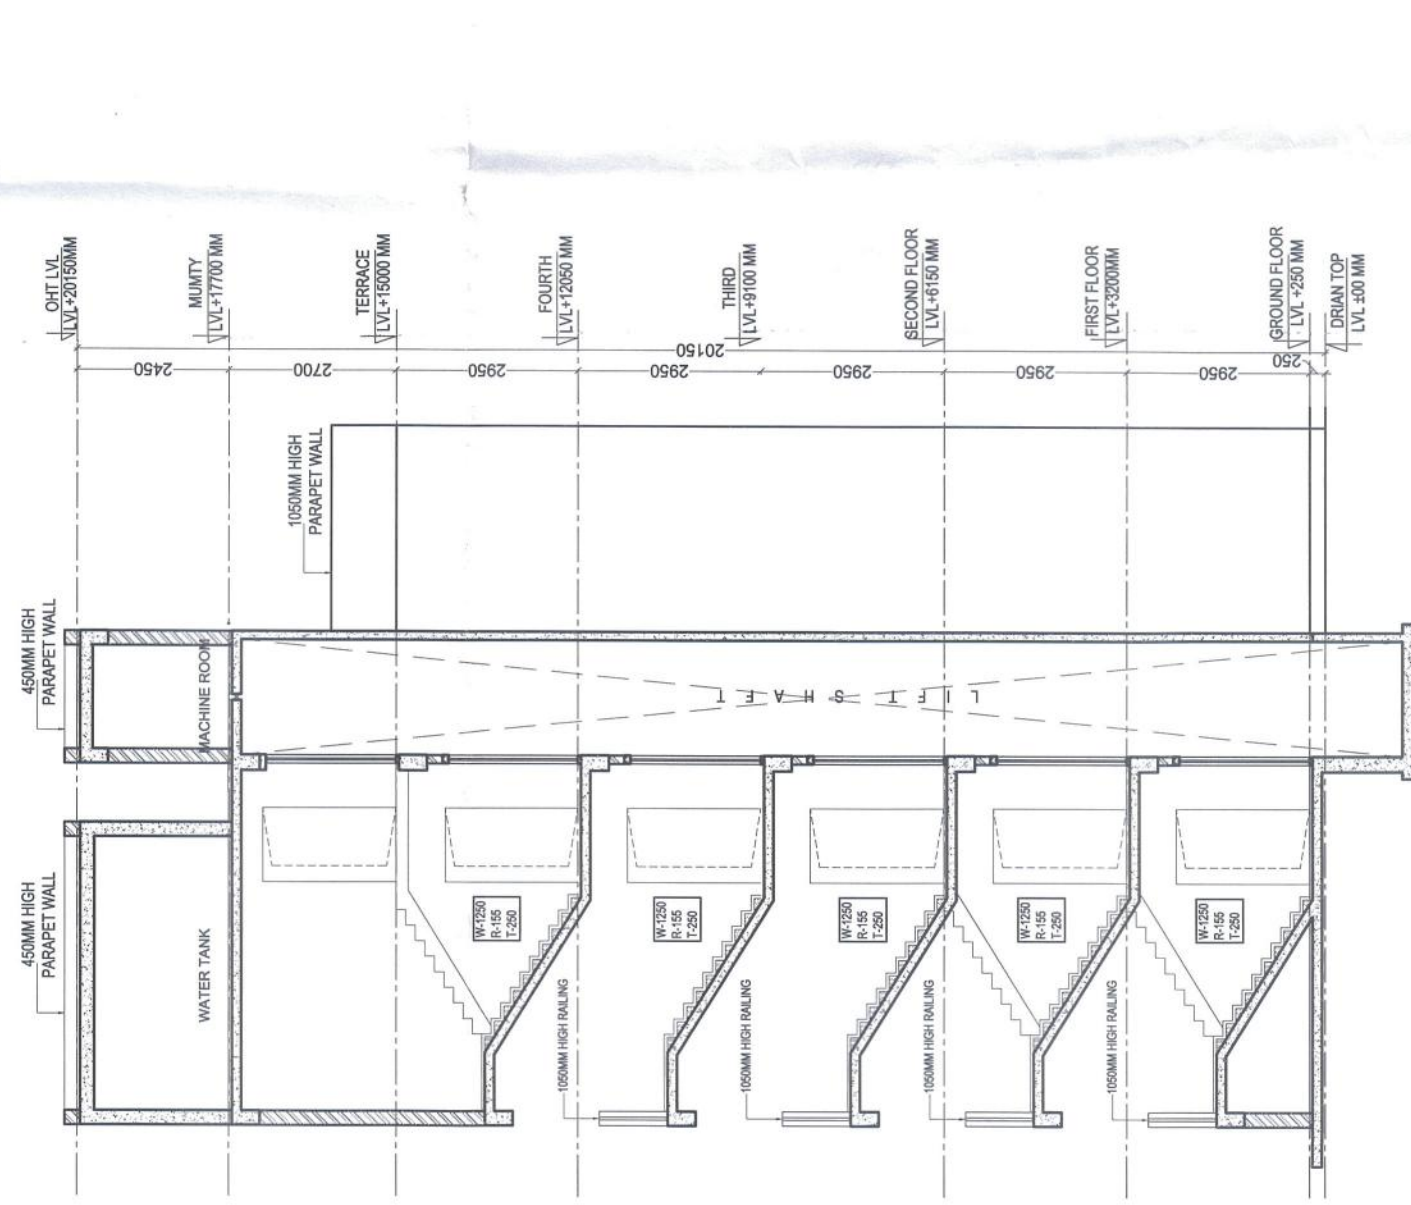



STREET NO -1 = GOLFER FLOOR NO- 1 TO 8
STREET NO -2 = GOLFER FLOOR NO- 1,2,5,6,7
STREET NO -3 = GOLFER FLOOR NO- 6

OWNER
M/S EUPHORIA SPORTS CITY PVT.LTD.

PROJECT

SUBMISSION DRAWING OF SPORTS CITY AT SC-1
ADJOINING SECTOR TECHZONE-IV, GREATER NOIDA.

ARCHITECT

Ar. Rachit Sharma

195, RAM VIHAR, DELHI-92, PHONE-011-42518322

DRAWING NO.

GOLFER FLOOR - A

1

ARCHITECT SIGN

SIGN

For Euphoric Sports City Pvt. Ltd.
Authorized Signatory

RACHIT SHARMA
B.Arch. MUDP
COA No.- CA/2002/30415

SECTION B-B

